

DETROIT RIVER INTERNATIONAL CROSSING

BRIDGE CONCEPTUAL ENGINEERING REPORT

NOVEMBER 2007

REV 1 – FEBRUARY 2008

PREPARED BY:

PARSONS
URS

(This page is intentionally blank)

Table of Contents

1. EXECUTIVE SUMMARY	1
1.1. INTRODUCTION.....	1
1.2. DESIGN CRITERIA.....	1
1.3. COST ESTIMATE & SCHEDULE.....	1
1.4. CONCEPTUAL ENGINEERING KEY FINDINGS.....	2
2. INTRODUCTION	3
2.1. PROJECT BACKGROUND.....	3
3. REPORT SCOPE	3
3.1. CROSSING LOCATIONS.....	4
3.2. BRIDGE ALTERNATIVES.....	4
4. DESIGN PARAMETERS AND APPROACH	5
4.1. GEOMETRIC DEVELOPMENT.....	5
4.2. DESIGN LOADS AND FORCES.....	6
4.3. ANALYSIS.....	7
4.4. MATERIALS.....	8
4.5. DESIGN CRITERIA.....	8
5. DESCRIPTION OF ALTERNATIVES	8
5.1. ALIGNMENT X-10(B) – SUSPENSION BRIDGE ALTERNATIVE (OPTION 7).....	8
5.2. ALIGNMENT X-10(B) – CABLE-STAYED BRIDGE ALTERNATIVE (OPTION 4).....	9
5.3. ALIGNMENT X-11(C) – SUSPENSION BRIDGE ALTERNATIVE (OPTION 10).....	9
5.4. ALIGNMENT X-11(C) – CABLE-STAYED BRIDGE ALTERNATIVE (OPTION 9).....	9
6. SUSPENSION BRIDGE DESIGN FEATURES	10
6.1. TOWERS.....	10
6.2. ANCHORAGES.....	10
6.3. DECK SYSTEM / STIFFENING ELEMENT.....	10
6.4. MAIN CABLES AND SUSPENDERS.....	10
7. CABLE-STAYED DESIGN FEATURES	10
7.1. FOUNDATIONS.....	10
7.2. PYLONS.....	10
7.3. ANCHOR PIERS.....	11
7.4. DECK SYSTEM.....	11
7.5. STAY CABLES.....	11
8. PROPOSED CONSTRUCTION METHODS	11
8.1. SUSPENSION BRIDGE ALTERNATIVES.....	11
8.1.1. Tower Foundations.....	11
8.1.2. Towers.....	11
8.1.3. Anchorage Foundations.....	12
8.1.4. Anchorages.....	12
8.1.5. Suspension System.....	12
8.1.6. Orthotropic Box Girder Fabrication.....	12
8.1.7. Orthotropic Box Girder Erection.....	13
8.1.8. Deck Finishes.....	13
8.2. CABLE STAYED ALTERNATIVES.....	13
8.2.1. Pylon Foundations.....	13
8.2.2. Pylons.....	13

8.2.3. Anchor Piers.....	13
8.2.4. Cable System.....	14
8.2.5. Concrete Box Girder.....	14
8.2.6. Orthotropic Box Girder Fabrication.....	14
8.2.7. Orthotropic Box Girder Erection.....	14
8.2.8. Deck Finishes.....	14
9. QUANTITY AND COST ESTIMATES	14
9.1. COST ESTIMATE BASIS AND ASSUMPTIONS.....	14
9.2. INITIAL CONSTRUCTION COST.....	15
9.3. LIFE CYCLE COST.....	15
9.4. RISKS AND RISK ASSESSMENT.....	15
10. CONSIDERATIONS FOR SUBSEQUENT DEVELOPMENT	16
10.1. NEW MATERIALS.....	16
10.2. SUBSURFACE INVESTIGATIONS.....	16
10.3. FOUNDATION TYPES.....	16
10.4. AERODYNAMIC STABILITY INVESTIGATIONS.....	16
10.5. INSPECTION ACCESS.....	16
10.6. DURABILITY.....	16
10.7. STRUCTURAL MONITORING.....	17
10.8. SECURITY/HARDENING.....	17

APPENDIX A: DRAWINGS

APPENDIX B: CONSTRUCTION SCHEDULES

APPENDIX C: DETAILED COST ESTIMATES

Table of Figures

FIGURE 1: AREA OF CONTINUED ANALYSIS.....	3
FIGURE 2: CROSSING ALIGNMENTS.....	4
FIGURE 3: NAVIGATION ENVELOPE.....	5
FIGURE 4: PROPOSED BRIDGE CROSS SECTION.....	5
FIGURE 5: FUTURE DESIGN ALLOWANCE CROSS SECTION.....	6

1. Executive Summary

1.1. Introduction

This report documents the development of the four bridge options advanced through the Conceptual Engineering (CE) phase (**Table 1**). These bridge options represent components of the Practical Alternatives for crossings X-10(B) and X-11(C) (**Figure 2**).

A third horizontal alignment, X-10(A), was developed in the Type Study phase to avoid the area around a known sinkhole from historical brine mining in Canada if necessary. The Type Study demonstrated that Crossing X-10(A) is not preferred from a bridge engineering perspective, therefore advancing conceptual engineering of bridge options at X-10(A) was postponed until preliminary results are obtained from the geotechnical investigation program and any other relevant project EA/EIS studies. A final recommendation from the geotechnical investigation program is not expected until after this report is published.

The scope of this Bridge Conceptual Engineering Report is to document the development process for the main bridge crossing the Detroit River, discuss the options developed, evaluate the technical merits of those options, and provide input into the evaluation of the Practical Alternatives. For the recommended project alternative, or Preferred Alternative, two bridge types, suspension and cable-stayed, will be advanced for further development in the Early Preliminary Engineering phase.

1.2. Design Criteria





The main river crossing structure is subject to the design codes of both the U.S. and Canada and the project has been developed using the International System of Units (SI units). The design shall meet the requirements of the AASHTO LRFD Bridge Design Specifications, SI Units, 4th Edition, and the Canadian Highway Bridge Design Code, CAN/CSA S6-06 (S6). In general the more restrictive code shall govern.

In the CE phase the predominant site constraints are the required navigation envelope and horizontal alignment that avoids major industries while connecting to the Toll and Inspection Plazas. The third major component is the bridge cross section. These are shown in **Figures 4 and 5**, for the initial configuration and a possible future configuration, respectively. The bridges are designed to clear span the Detroit River with a clearance of 40.54 m at the river's edge. The proposed cross section consists of six lanes with shoulders and a 1 m flush median. A TL-5 barrier is proposed. The bridge is designed for future restriping to accommodate eight lanes with a median barrier.

The design life, for statistical assessment of appropriate loads, shall be 75 years in accordance with AASHTO LRFD Bridge Design Specifications Article 1.2 – Definitions.

The service life for assessing serviceability of all components shall be 120 years. For specific components where it is not practicable to achieve a 120 year life, these components shall be designed with the ability to be replaced.

Table 1. Conceptual Engineering Options.

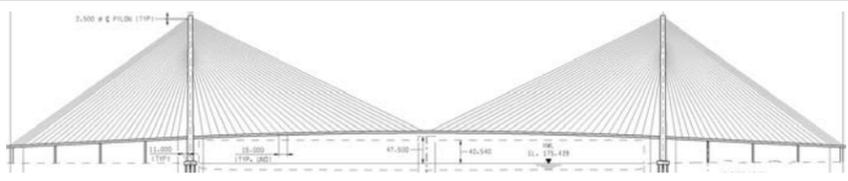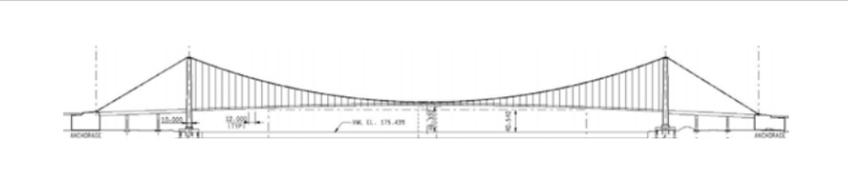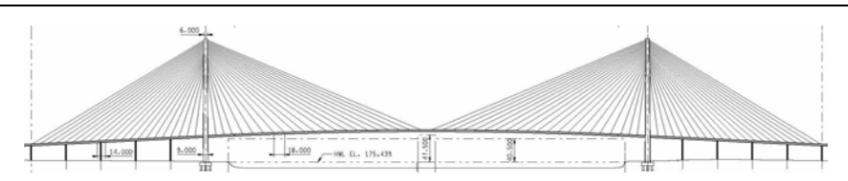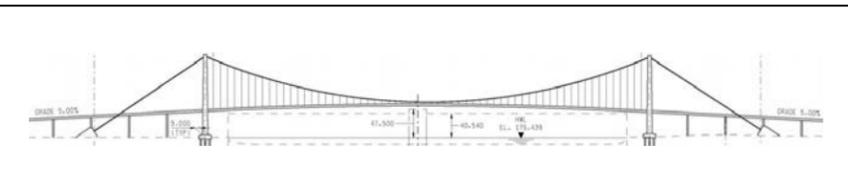Conceptual Engineering Option Elevation	CE Option
X-10(B)	
	Option 4
	Option 7
X-11(C)	
	Option 9
	Option 10

1.3. Cost Estimate & Schedule

The basis of the cost estimating for this report is on a unit-price type estimate. The unit price values were derived from a combination of historical unit price information from other similar projects and project specific price information from potential suppliers.

The unit prices for major items such as steel and concrete were verified with labor, equipment and material based estimates (contractor style estimate). This review focused on the large cost elements to assure that the complexities of this project, current market conditions, and the bi-national nature of the project had been properly accounted for in the unit price development.

The quantities for each of the unit price items were developed based on the level of conceptual engineering performed for the structure options. The conceptual engineering focused on the development of the principal structure member sizes (primary load path definition) based on computer analysis of the structure under a limited number of loadings that were judged as the controlling load cases. **Table 2** presents the construction cost estimates.

Table 2. Construction Cost Estimates (in \$millions).

Crossing : Option:	X-10(B)		X-11(C)	
	4	7	9	10
Main Bridge				
Bridge Construction Subtotal	319	336	272	300
Mobilization (5%)	16	17	14	15
Design Contingency (10%/15%)	33	53	28	47
Construction Contingency (20%)	74	81	63	73
Subtotal	442	487	377	435
Approach Bridge				
Bridge Construction Subtotal	72	121	99	146
Mobilization (5%)	4	6	5	8
Design Contingency (25%)	19	32	26	38
Construction Contingency (20%)	19	32	26	38
Subtotal	114	191	156	230
Grand Total (Rounded)	560	680	530	670

Life cycle costs include the anticipated future expenditures to maintain the bridge through its service life, 120 years, including inspections, replacement of worn out elements, and regular maintenance. Life cycle costs for each option are shown in **Table 3** based on 2007 dollars using discount rates at 3%, 5% and 7%.

Table 3. Life Cycle Cost Estimates (in \$millions).

Crossing:	X-10(B)		X-11(C)	
	4	7	9	10
Option:	Cable-Stayed	Suspension	Cable-Stayed	Suspension
Discount Rate				
3%	472	514	404	461
5%	456	500	390	448
7%	450	495	384	442

A construction schedule was prepared for each bridge option following the same process used in the Bridge Type Study Report, which is, developing a schedule based on consistent production factors for the quantities estimated. **Table 4** presents the estimated construction durations. **Appendix B** contains the detailed construction schedules.

Table 4. Construction Durations.

Bridge Option	Construction Duration (months)
Crossing X-10(B)	
Option 4 – Cable-Stayed	42
Option 7 – Suspension	46
Crossing X-11(C)	
Option 9 – Cable-Stayed	41
Option 10 – Suspension	44

1.4. Conceptual Engineering Key Findings

The key findings of the Bridge Conceptual Engineering Report are:

- The major differentiator between the crossing options is cost. However, market forces and differences in steel and cement commodity prices at the time of construction will significantly influence the cost differentials between structure types, as well as other matters affecting cost, such as Buy America.
- For crossing X-10(B) and X-11(C) the cable-stayed bridges, Options 4 & 9, were more economical than the suspension bridges, Options 7 & 10. The predominant reason is the cost of the anchorage foundations.
- The sourcing of structural steel (Buy America vs. international) will have a substantial influence on cost.
- Construction durations for these structures are similar.
- No significant differentiators in technical feasibility or performance were found between the crossings.
- No environmental impact differentiators were found, with the exception of the bridge vertical profiles.

Several issues require additional investigation once a Preferred Alternative Alignment is selected. These issues include:

- Sensitivity analysis of bridge cost to unit price changes for steel and concrete
- New materials
- Subsurface investigations
- Foundation types
- Aerodynamic stability investigations
- Inspection access
- Durability
- Structural monitoring
- Security/hardening
- Bridge Aesthetics and incorporation of Context Sensitive Solutions (CSS)
- Further examination of the transition from the concrete box section to the steel box section at the edge of the river for the cable-stayed bridge options.

2. Introduction

2.1. Project Background





The Border Transportation Partnership, consisting of the U.S. Federal Highway Administration, Transport Canada, Michigan Department of Transportation, and Ontario Ministry of Transportation, identified the need for a new or expanded crossing of the Detroit River in 2004. The planning process began with the identification of Illustrative Alternatives, consisting of the U.S. and Canadian approach roadways, toll/inspection plazas, and the international crossing structure.

Through a comprehensive technical evaluation process, with input from the public, an Area of Continued Analysis (**Figure 1**) incorporating the two crossing corridors X-10 and X-11, was identified for the development of Practical Alternatives. The bridge options are being advanced through a two-step process; Phase 1 is the Bridge Type Study (TS phase); and, Phase 2 is the Bridge Conceptual Engineering (CE phase). This report documents the development of the four bridge options advanced through the CE phase (**Table 5**) as elements of the Practical Alternatives.



Figure 1: Area of Continued Analysis

Table 5. Conceptual Engineering Options.

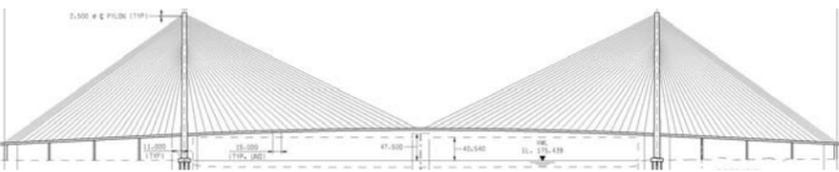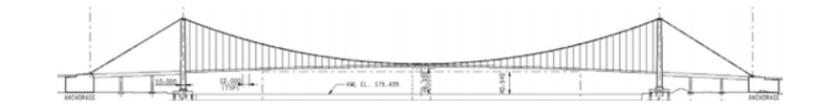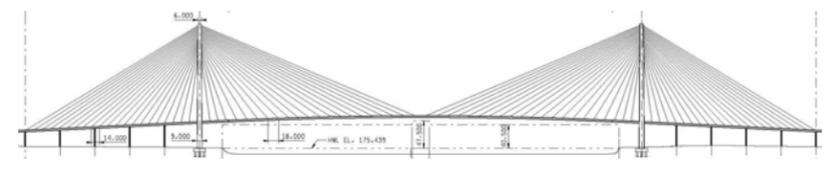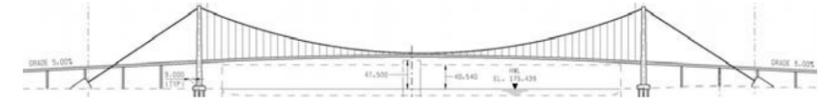Conceptual Engineering Option Elevation	CE Option
X-10(B)	
	Option 4
	Option 7
X-11(C)	
	Option 9
	Option 10

3. Report Scope

The Bridge Type Study Report, dated January 2007 and revised July 2007, details the evaluation of 15 bridge types. Those bridge types were evaluated and screened down to the four recommended bridge types in **Table 5**.

The scope of this Bridge Conceptual Engineering Report is to document the development process for the main bridge crossing the Detroit River, discuss the options developed, evaluate the technical merits of those options, and provide input into the evaluation of the Practical Alternatives. For the recommended project alternative, or Preferred Alternative, two bridge types, suspension and cable-stayed, will be advanced for further development in the Early Preliminary Engineering phase.

The CE phase considers the entire crossing structure (i.e., main span and approach spans) but focuses on the main structure over the Detroit River. Other project components, such as the plazas, connecting roadways, and interchanges will be evaluated separately and are not addressed in this report.

In coordination with this technical process, a comprehensive Context Sensitive Solutions (CSS) process is being undertaken with the project stakeholders. The CSS process and results are detailed in the Conceptual Engineering Report.

The goal of the Bridge Conceptual Engineering Report is to identify and evaluate the four bridge options advanced to this phase for consideration as elements of the Practical Alternatives. The Preferred Alternative will be selected based on a comprehensive evaluation of environmental, social, economic and technical considerations.

3.1. Crossing Locations

Two crossing corridors were identified in the Illustrative Alternative phase, X-10 and X-11, which were associated with Plazas C3 and C4 in the U.S., and Plazas C2, C3, and C7 in Canada. At the beginning of the Practical Alternative phase these plaza locations were generalized into an “Area of Continued Analysis”, **Figure 1** above, and revised plaza locations were identified in consultation with public stakeholders and agencies. After the refinement of the plaza locations in the U.S. and Canada the X-10 and X-11 river crossing corridors were reexamined.

Based on the avoidance of major industries and cultural properties such as Brighton Beach Power Station, Mistersky Power Plant, and Fort Wayne, two horizontal alignments were developed, X-10(B) and X-11(C). A third horizontal alignment, X-10(A), was developed to avoid the area around a known sinkhole from historical brine mining in Canada if necessary. The X-10(A) alignment starts near the location of X-10(B) in the U.S. and lands in Canada south west of Brighton Beach Power Station. The three alignments are presented in **Figure 2** below. Crossing X-10(A) is not preferred from a bridge engineering perspective, as detailed in the Bridge Type Study Report, therefore advancing conceptual engineering of bridge options at X-10(A) was postponed until preliminary results are obtained from the geotechnical investigation program and any other relevant project EA/EIS studies. A final recommendation from the geotechnical investigation program is not expected until after this report is published.

3.2. Bridge Alternatives

In the vicinity of corridors X-10 and X-11 the Detroit River varies in width from 570 m to 790 m. Currently, major commercial shipping exists on the Detroit River as well as many shoreline industries in the project area receive delivery of goods and materials via ship. Therefore, it is necessary to provide a navigation envelope of adequate size so as not to restrict marine traffic. The options advanced from the TS phase to the CE phase include only bridges that span the entire river with a single clear span (i.e., both main towers are on the shore), based on strong objections to piers in the river from both U.S. and Canadian Lake Carriers Associations, river pilots, Transport Canada Marine Safety Division and the U.S. Coast Guard. Navigation requirements are addressed in **Section 4.1**. The alignments cross the river at skew angles of 25 degrees and 29 degrees for alignments X-10(B) and X-11(C), respectively (skew angle measured from a line perpendicular to the centerline of channel to centerline of bridge). The combination of skews and the requirement to clear span the river result in main span lengths 760 m or longer being considered during conceptual engineering for the Detroit River crossing. At this length the only practicable bridge types are cable-stayed and suspension bridges. Main span lengths are shown in **Table 6**.



Figure 2: Crossing Alignments

Table 6. Summary of Main Span Lengths and Bridge Types.

Alignment	Option	Main Span (m)	Bridge Type: Cable-Stayed (C) Suspension (S)
X-10(B)	4	840	C
	7	855	S
X-11(C)	9	760	C
	10	760	S

Note: Bridge option numbers have been carried forward from the Bridge Type Study Report.

4. Design Parameters and Approach

4.1. Geometric Development

At the current level of conceptual engineering the most significant geometric developments governing the design of the bridge are the horizontal and vertical alignments, the positioning of piers for span arrangements, the bridge cross section, and the tower/pylon configuration and height. The navigation envelope shown in **Figure 3** provides a starting point for the vertical alignment of the alternatives and is based on consultations with the U.S. Coast Guard and Transport Canada, as well as shipping industry representatives.

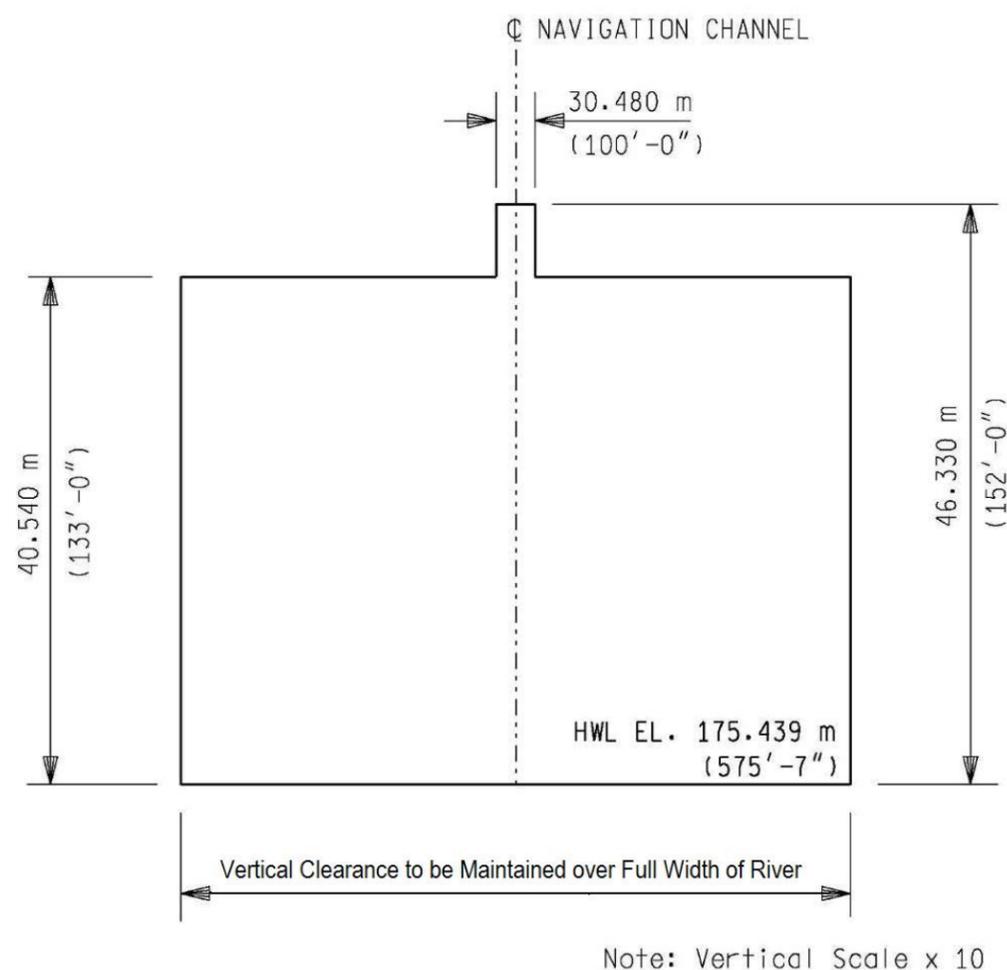


Figure 3: Navigation Envelope

Note: All dimensions shown perpendicular to the proposed channel.


The horizontal alignments have been developed in consideration of project constraints: the relative skew of the alignment to the river banks, the width of the river at the alignment location, and the requirement to clear span the river, govern the main span length and the positioning of the towers. Side span lengths and pier locations have been advanced beyond

those represented in the TS phase to improve structural efficiencies and utilize updated information to avoid known obstacles such as roadways, railroads and utilities. Suspension bridge options have been selected with unsuspended side spans, while cable-stayed options have longer suspended side spans arranged to meet site specific constraints and maintain balanced spans. The alignments have been set to provide a tangent alignment over the entire three-span main bridge based on the longest of the side span requirements (i.e. for the cable stayed bridge options). In the event that a suspension bridge option is ultimately selected, the tangent portion of the alignment could be adjusted to this shorter bridge length to improve the approach alignments. However this slight adjustment is not considered a significant differentiating factor between the alternatives bridge types, and has therefore not been included as a variable in this bridge concept evaluation phase. Approach spans are assumed to be approximately 60 m spans and extend until the vertical alignment is within 5 m of the existing ground line.

Preliminary suspension bridge tower heights have been established based on a historically efficient cable span-to-sag ratio of 10:1. The towers use inclined legs to position the cable saddles over the deck level suspender connection to produce vertical main cables and suspenders. Cross struts are placed at the tower top, below deck level, and at approximately mid-range between the two. Preliminary cable-stayed pylon heights above the deck have been established at 20-25% of the main span length, which correlates to a historically efficient stay angle. Two pylon configurations, A-shaped and Inverted Y-shaped, were developed. Both configurations provide for two inclined cable planes originating from the top of the pylon above the center of the roadway and splaying out to the outside edge of the superstructure, adding torsional stiffness to the structure and improving vibrational behavior and aerodynamic stability.

The project design cross section is a six lane cross section, see **Figure 4**, three in each direction, with a flush median, outside shoulders and a sidewalk. However, as future conditions beyond the design year are not foreseeable and as modifications to a structure of this magnitude is a substantial undertaking it is prudent to maintain flexibility in how the structure could operate in the future and take those conditions in account. For instance the addition of a median barrier in the future, say due to the elimination of Customs inspections on either side of the border and the modification of the bridge to a system-to-system free flow connector, would have a substantial dead load and aerodynamic affects. Therefore, a Future Design Allowance Cross Section, see **Figure 5**, has been developed which will maintain the orthotropic steel deck and cable geometry but will have a worst case load condition. This allows the bridge to operate as planned in the Proposed Cross Section and to have the flexibility to operate in other configurations up to the most severe, or controlling, condition in the Future Design Allowance Cross Section.

Figure 4: Proposed Bridge Cross Section

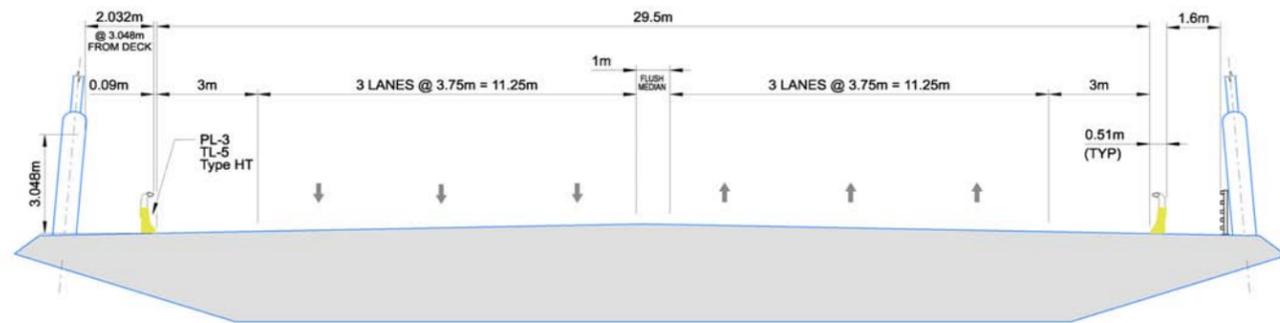

The bridge cross section was developed dependent on the roadway cross section and cable clearance. Actual cable-to-cable dimensions may vary for the cable-stayed options due to individual inclined cable geometry. The Future Design Allowance Cross Section, which represents the controlling condition, is used for the conceptual engineering phase of the project.

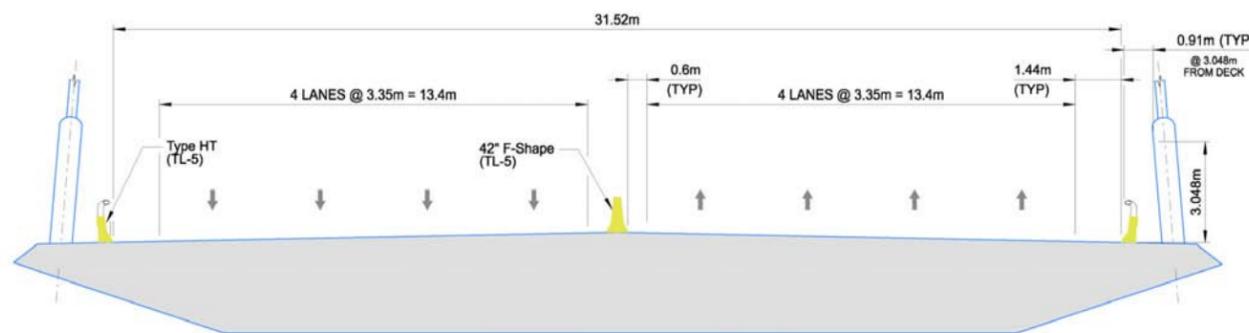


Figure 5: Future Design Allowance Cross Section

The suspension bridge superstructures consist of an orthotropic steel box girder in the main span with unsuspended concrete box girder approach spans. The cable-stayed superstructures also consist of an orthotropic steel box girder for the majority of the main span. Reinforced concrete box girders are utilized near the pylons and in the side spans. The cable-stayed orthotropic steel box girder is heavier and varying in section to accommodate the compressive loads imparted by the stays.

4.2. Design Loads and Forces

Design loads and forces for the conceptual engineering analysis are based on the design codes of both the U.S. and Canada. Material densities/weights for common structural materials are shown in **Table 7**. The superstructure design was advanced as a steel orthotropic box girder in the main span of both bridge types and a concrete box girder in the cable-stayed side spans, and was analyzed for global loadings.

Table 7. Weights.

Material	Density
Reinforced Concrete	2400 kg/m ³ (150 lb/ft ³)
Structural Steel	7850 kg/m ³ (490 lb/ft ³)
Stay Cable Strand (greased and sheathed)	1.22 kg/m (0.82 lb/ft) (15.2 mm ø Seven-Wire Strand)
HDPE Stay Pipe	Varies (See Table 10)

The superimposed dead loads listed in **Table 8** are applied to all structures.

Table 8. Superimposed Dead Loads.

Superimposed Dead Load [Item]	Unit Weight [kN/m]
Overlay	35.5
Traffic Barrier – Median	11.0
Traffic Barriers – Exterior	14.5
Traveler Rails	3.0
Lighting	0.5
Drainage	4.0
Paint	1.0
Utilities	4.0
Total	73.5

The current design code live loads do not apply to structures beyond 152 m (500 ft). As a result, applying AASHTO lane loadings would be overly conservative. **Table 9** reflects loading applied to the recently completed Carquinez and Tacoma Narrows Bridges and is used during this conceptual engineering. AASHTO Table 3.6.1.1.2-1 Multiple Presence Factors shall be applied as appropriate.

It is recommended that a detailed study be performed for development of final design to determine appropriate loading conditions. In addition to normal loading conditions, considerations should also be given to unique operational conditions such as multiple lane loadings for trucks, similar to what was done for the Blue Water Bridge.

Table 9. AASHTO Lane Loads Modified for Long Spans.

Loaded Length, L (m)	Uniform Load (kN/m/lane)	Concentrated Load at center of loaded length (kN/lane)
0 < L ≤ 185	9.34 (HL-93)	115.7 (HL-93)

$185 < L < 365$	$11.73 - L/77.25$	$145.5 - L/6.21$
$365 \leq L$	7.01	86.7

Earthquake loadings are not considered in the conceptual engineering phase. The low seismic zone indicates a low probability that seismic concerns will control the design other than specific components that are beyond the scope of this phase of the work. Furthermore, at this level of design, qualitative comparative statements between crossing locations (X-10(B) versus X-11(C)) concerning earthquake loading will not likely yield differentiating design characteristics or costs.

Wind loads are anticipated to be the critical loading condition for design of specific elements of the cable-stayed options. However, due to the conceptual stage of development, only limited analysis was performed consisting of the static wind load evaluation of the tower/pylon in response to transverse winds. It is recommended that a preliminary level of wind tunnel analysis of the proposed structure and a determination of local climatology conditions should be performed in the next design phase.

Force effects from temperature were determined using LRFD Section 3.12.2, Procedure A, with a standard design temperature of 15°C and the following AASHTO Cold Climate Temperature ranges:

Steel = -35°C / +50°C (-20°C to 65°C) &

Concrete = -18°C / +27°C (-3°C to 42°C).

Other loading conditions such as Stream Flow / Scour, Vessel Collision, and Ice Accretion are not considered in this phase as none of the four alternatives under consideration have marine piers. However, Ice Accretion may be considered in future phases.

4.3. Analysis

The four bridge options advanced through the conceptual engineering phase were analyzed using two-dimensional non-linear structural analysis computer software to determine preliminary member sizing based on the geometry, loads, forces, materials, and design criteria. The analysis consisted of a final static state analysis of the structure including dead loads, live load analysis and thermal loads. A detailed analysis of local effects in members, construction loading conditions, and dynamic effects of wind were not considered at this stage of conceptual design.

The following Strength Limit State load combinations were considered for designing the box girders, towers/pylons, stay cables, and foundations:

Strength 1a – 1.0 [1.25 DC + 1.25 DW + 1.75 LL + 1.20 TU] &

Strength 1b – 1.0 [0.90 DC + 0.90 DW + 1.75 LL – 1.20 TU], where

DC = Dead load of structural components and non-structural attachments,

DW = Dead load wearing surface and utilities,

LL = Vehicular live load, &

TU = Uniform temperature.

The STRENGTH III load combination in Table 3.4.1-1 of the AASHTO LRFD Bridge Design Specifications is considered in this study for wind loads.

The following Service Limit State combination was considered for designing the suspension bridge suspenders, main cables, and anchorages only:

Service V – 1.0 [1.0 DC + 1.0 DW + 1.0 LL + 1.0 TU].

The following live load loaded length scenarios were analyzed in the model:

1. Entire structure loaded
2. Main span only loaded
3. 50% of the main span loaded
4. Both side spans loaded

The concrete and steel box girder superstructures were designed to withstand the demands from the Strength Limit States.

Stay cable quantities were determined based on results from the Strength Limit States in conformance with the PTI Guide Specification Recommendations for Stay Cable Design, Testing and Installation, 4th Edition and Addendum 1 thereof. The self weight of the stay cables and stay pipe is included in the compressive loads applied to the pylon and deck superstructure. Stay sizes and stay pipe sizes and weights are included in **Table 10**. Steel frame anchorages in the top of the pylon were determined based on splitting and vertical forces as determined from the Strength Limit States. An assumed anchor detail at the deck level based on other cable-stayed bridge examples was used to determine rough quantities.

Suspension system quantities were determined based on results from the Service Limit State. Suspenders were designed with a Factor of Safety = 4.0 against the catalogue breaking strength. Main cables were designed to a stress level of 690 MPa (100 ksi), with a void ratio of 19% to size cable bands and saddles. Cable Bands, Saddles, and Anchor Frame sizes and quantities were determined based on a comparative evaluation of similar structures. Strand Shoes have a minimum bend radius of 230 mm and Anchor Rods were designed to ASTM A434 Class BD Material at a stress level of 345 MPa (50 ksi) on the tensile stress area (approximately 0.5F_y).

Tower/pylon cross sections were initially sized and reinforcement determined for the demands of the Strength Limit States. Reinforcement was refined on a percentage basis, based on engineering judgment and an evaluation of similar structures. Similarly, the effect of lateral loads on the cross section was based on demands from the Strength Limit States including wind, structural analysis of the tower/pylon capacity and engineering judgment considering an evaluation of similar existing structures.

Drilled caissons for the towers/pylons and anchor piers were sized based on the above Strength Limit States.

Suspension bridge anchorages have a Factor of Safety of 2.0 against overturning and sliding with at-rest soil pressures.

Table 10. Stay Sizes and Stay Pipe HDPE Tube Sizes & Weights.

Stay Size (number of strands)	Outer Diameter (mm)	Thickness (mm)	Stay Pipe Weight (kg/m)
12	125	4.9	1.88
19	140	5.4	2.32
31	160	6.2	3.04
37	180	5.6	3.12
55	200	6.2	3.84
61	225	7.0	4.84
73	250	7.8	5.99
91	280	8.7	7.47

4.4. Materials

The following materials and properties were assumed for the analysis and conceptual design of the bridge structure components:

Reinforcing – $f_y = 415$ MPa (60 ksi)

Concrete Box Girder Concrete – $f'_c = 45$ MPa (6500 psi)

Tower/Pylon Concrete – $f'_c = 45$ MPa (6500 psi)

Foundation/Anchorage Concrete – $f'_c = 28$ MPa (4000 psi)

Structural Steel – $F_y = 345$ MPa (50 ksi)

Stay Cable Strand

15.2 mm \varnothing Seven-Wire Strand (0.6 inch \varnothing)

Ultimate Strength, $f_{pu} = 1,860$ MPa (270 ksi)

Strand Area = 140 mm² (0.217 in²)

4.5. Design Criteria

The main river crossing structure is subject to the design codes of both the U.S. and Canada and the project has been developed using the International System of Units (SI units). The design shall meet the requirements of the AASHTO LRFD Bridge Design Specifications, SI Units, 4th Edition, and the Canadian Highway Bridge Design Code, CAN/CSA S6-06 (S6), and in general the more restrictive code shall govern. It should be noted that the Michigan Department of Transportation has discontinued producing or maintaining SI unit design guides, therefore, conversions will be made from U.S. Standard Units as needed.

The following documents are used in the development of the Detroit River International Crossing Conceptual Design Phase:

AASHTO, *A Policy on Geometric Design of Highways and Streets*, 2004.

AASHTO LRFD Bridge Design Specifications, SI Units, 4th Edition and all Interim Revisions.

AASHTO, *Standard Specifications for Structural Supports for Highway Signs, Luminaires, and Traffic Signals*, 4th Edition and all Interim Revisions.

Canadian Highway Bridge Design Code, CAN/CSA S6-06.

Geometric Design Standards for Ontario (GDSOH).

MDOT – Bridge Design Guide

<http://mdotwas1.mdot.state.mi.us/public/design/bridgeguides/>.

MDOT – Bridge Design Manual

<http://mdotwas1.mdot.state.mi.us/public/design/englishbridgemanual/>.

MDOT – Standard Plans

<http://mdotwas1.mdot.state.mi.us/public/design/englishstandardplans/index.htm>.

PTI, *Recommendations for Stay Cable Design, Testing and Installation*, 4th Edition, 2001 and 2004 Addendum 1.

The design life, for statistical assessment of appropriate loads, shall be 75 years in accordance with AASHTO LRFD Bridge Design Specifications Article 1.2 – Definitions.

The service life for assessing serviceability of all components shall be 120 years. For specific components where it is not practicable to achieve a 120 year life, these components shall be designed with the ability to be replaced. Examples of such components include, but are not limited to: stay cables, bearings, expansion joints, deck wearing surface, navigation lighting, and roadway lighting. The bridge components requiring replacement shall be identified and included in the life cycle bridge cost evaluation.

The design shall provide multiple load paths and the structure shall be continuous to achieve redundancy. Non-redundant members shall be detailed to provide internal redundancy where practicable.

The operational importance of the bridge shall be classified as “important”. For seismic design purposes the bridge shall be classified as “critical”.

5. Description of Alternatives

5.1. Alignment X-10(B) – Suspension Bridge Alternative (Option 7)

The suspension bridge alternate at crossing X-10(B) consists of an 855 m suspended main span and 253 m (US) and 244 m (Canada) unsuspended backstay spans. The stiffening element consists of a 3.25 m deep orthotropic steel box girder. The girder is supported at 12 m intervals by wire rope suspenders connected to the main cables.

The main cables are comprised of 37 strands of 412 wires each, for a total of 15,244 galvanized 5 mm diameter (No. 6) wires. The cables are cradled in cast-steel saddles at the anchor splay and tower tops and are secured to the anchor blocks via cast-steel strand shoes.

The towers extend 141 m above their footings and are of reinforced concrete design with three post-tensioned struts connecting the legs below the roadway deck, at the tower top, and midway between. The Detroit tower is situated on land and adjacent to the river to clear the rail spur immediately south of, and servicing the LaFarge Concrete plant. The Windsor tower is sited on land within the Southwestern Sales property. The tower legs maintain a constant

width for economy in forming, but vary in depth to accommodate loads that increase near the tower base. The tower legs are hollow (single cell) in cross section, allowing for access and maintenance from footing level to the uppermost strut.

The gravity anchorages at each end of the bridge resist the suspension cable pull through a combination of self weight, passive soil resistance and direct load transfer to bedrock. The Detroit anchorage is situated to the north of the service road adjacent to the LaFarge Concrete plant. The Windsor anchorage has been placed in an aggregate storage facility site owned by Southwestern Sales.

5.2. Alignment X-10(B) – Cable-Stayed Bridge Alternative (Option 4)

The cable-stayed option at crossing X-10(B) consists of an 840 m main span with symmetric 320 m side spans. The side span deck and the ends of the main span deck consist of a 3.5 m cast-in-place concrete box girder, supported by stay cables and side span piers at 80 m spacing. The center 630 m of main span deck consists of a 3.5 m deep orthotropic steel box girder supported by the stay cables. The stay cable spacing in the side span is 12.5 m and in the main span 15 m.

The heavier concrete box girder allows the side spans to be shorter than one half the main span length. They act as counterweights when the main span is loaded with traffic, thus eliminating uplift on the anchor piers. Since there is no need to span large distances in the side spans, a continuous beam with relatively short spans is provided, which results in the side span cables acting as anchoring back stay cables. The side spans can be constructed on falsework in advance of the main span construction and will therefore provide a significant contribution to the stability of the main span construction under the free-cantilever erection conditions.

The stay cables are connected to the orthotropic steel box girder using a stay anchor weldment. The stay anchors terminate below deck level when connected to the concrete box girder. They react against a concrete block and are cast integrally with the concrete girder. At the pylon tops, stays terminate in structural steel reaction blocks cast into and integral with the pylon walls.

Two pylon configurations have been developed: an A-frame shape, as well as an inverted Y configuration. Both pylon alternatives extend 250 m above their footings, with the stays terminating within the upper 67.5 m with a stay spacing of 2.5 m in the pylon head. The pylons are of reinforced concrete design with a single cross strut below deck level. The pylon legs vary in cross section in a linear fashion simplifying forming. A hollow center is maintained, allowing for access and maintenance from footing level to the uppermost stay. The Detroit pylon is situated on land and adjacent to the river to clear the rail spur immediately south of, and servicing the LaFarge Concrete plant. The Windsor pylon is sited on land within the Southwestern Sales property.

Side span support piers consist of twin solid reinforced concrete columns with hammerhead pier caps.

5.3. Alignment X-11(C) – Suspension Bridge Alternative (Option 10)

The suspension bridge alternate at crossing X-11(C) consists of a 760 m suspended main span and 190 m unsuspended backstay spans. The stiffening element consists of a 3.5 m

deep orthotropic steel box girder. The girder is supported at 12 m intervals by wire rope suspenders connected to the main cables.

The main cables are comprised of 37 strands of 350 wires each, for a total of 12,950 galvanized 5 mm diameter (No. 6) wires. The cables are cradled in cast-steel saddles at the anchor splay and tower tops and are secured to the anchor blocks via cast-steel strand shoes.

The towers extend 130 m above their footings and are of reinforced concrete design with two post-tensioned struts connecting the legs below the roadway deck and at the tower top. The Detroit tower and anchorage are situated on land in a largely undeveloped plot formerly owned by the Detroit Coke plant. The Windsor tower and anchorage are situated on land owned by Windsor Port Authority and leased to Sterling Marine Fuels. The Canadian side spans and approaches span over an active marine fueling facility and a separate risk assessment was undertaken to confirm the acceptability of this alignment.

The tower legs maintain a constant width for economy in forming, but vary in depth to accommodate loads that increase near the tower base. The tower legs are hollow (single cell) in cross section, allowing for access and maintenance from footing level to the uppermost strut.

The gravity anchorages at each end of the bridge resist the suspension cable pull through a combination of self weight, passive soil resistance and direct load transfer to bedrock.

5.4. Alignment X-11(C) – Cable-Stayed Bridge Alternative (Option 9)

The cable-stayed option at crossing X-11(C) consists of a 760 m main span with 300 m side spans. The side span deck and the ends of the main span deck consist of a 3.25 m deep cast-in-place concrete box girder, supported by stay cables at 14 m intervals and anchor piers at 60 m spacing. The center 660 m of the main span deck consists of a 3.25 m deep orthotropic steel box girder supported by the stay cables spaced at 18 m.

The heavier concrete box girder allows the side spans to be shorter than one half the main span length. They act as counterweights when the main span is loaded with traffic, thus eliminating uplift on the anchor piers. Since there is no need to span large distances in the side spans, a continuous beam with relatively short spans is provided, which results in the side span cables acting as anchoring back stay cables.

The stay cables are connected to the orthotropic steel box girder above deck level using a fin-type stay anchor welded to the steel box girder. The stay anchors terminate below deck level when connected to the concrete box girder. They react against a concrete block and are cast integrally with the concrete girder. At the pylon tops, stays terminate in structural steel reaction blocks cast into and integral with the pylon walls.

Two pylon configurations have been developed: an A-frame shape, as well as an inverted Y configuration. Both pylon alternatives extend 215 m above their footings, with the stays terminating within the upper 44 m. The pylons are of reinforced concrete design with a single post-tensioned cross strut below deck level. The pylon legs vary in cross section in a linear fashion simplifying forming. A hollow center is maintained, allowing for access and maintenance from footing level to the uppermost stay. The Detroit pylon is situated on land in a largely undeveloped plot formerly owned by the Detroit Coke plant. The Windsor pylon is situated on land leased to Sterling Marine Fuels. The Canadian side spans and approaches

span over an active marine fueling facility and a separate risk assessment was undertaken to confirm the acceptability of this alignment.

The anchor piers consist of twin reinforced concrete columns on drilled shaft foundations and are spaced to avoid Jefferson Avenue on the Detroit side.

6. Suspension Bridge Design Features

6.1. Towers

The suspension bridge towers are constructed of reinforced 45 MPa concrete. Mild steel reinforcement (415 MPa) is used throughout; though higher strength steel may be used to reduce rebar congestion during final design development. The tower legs are hollow box sections.

Cross struts are hollow in cross section allowing access between tower legs. Cross struts are constructed of reinforced (415 MPa) and post-tensioned (1,860 MPa) concrete (45 MPa).

Access along the tower legs is typically provided by an elevator within one tower leg and a combination of stairs and fixed ladders in the other leg. Lighting is typically provided within the towers to light the access structures.

The tower legs rest atop solid pedestals, which in turn are fixed to a pile-supported footing. The footing is of mass concrete (28 MPa). The piles are 3.0 m (Option 7) and 2.5 m (Option 10) diameter drilled shafts, with 16 mm thick steel stay-in-place casings. Extensive rock sockets are not anticipated, though removal of any weathered rock at the rock-soil interface may be necessary.

6.2. Anchorages

Both anchorages consist of a plinth to support the splay saddles at the front face of the anchorage where both cables enter the anchorage, a splay chamber for each cable where the cable strands diverge to their respective strand shoes/anchor rods, and a mass concrete anchor block.

The anchorages are gravity-type anchorages and use mass concrete to resist the pull of the main cables. For this concept level of development, it is assumed that the anchorage will be a gravity type anchorage extending into rock. The anchorage foundation is assumed to be constructed as an open dredged caisson founded on bedrock similar to the nearby Ambassador Bridge. Longitudinal resistance to the cable pull is provided by a combination of direct transfer to bedrock and conservative assumptions of the passive soil resistance.

The anchorages represent a significant portion of the cost of the suspension bridge alternatives. The limited geotechnical information available at this time and the relatively poor soil conditions for the alluvial soils overlying bedrock have resulted in the anchorage design being based on conservative assumptions. It is possible that with further geotechnical information in the vicinity of the anchorages, and by exploring more economical structural configurations and construction methods, a more economical anchorage may be developed. Considering the cost implications of this design element, it is recommended that refinement of the anchorage be a focus in the next phase of design.

6.3. Deck System / Stiffening Element

The stiffening element is a steel orthotropic box girder. The box girder is 36.4 m wide and continuous from tower to tower. The steel skin is stiffened longitudinally with trapezoidal steel ribs welded to the steel skin. The trapezoidal ribs are hermetically sealed and pressure tested to preclude corrosion. Open (flat plate) stiffeners are used at the tips of the girder due to space constraints. The girder is also stiffened transversely with bulkheads at 6 m spacing. The bulkheads are provided with portals for access as well as chases to allow for utilities. The steel is anticipated to be 350 MPa, ASTM A709 bridge steel.

Field splices of the steel skin are welded complete joint penetration welds. Field splices of the ribs may be either welded or bolted.

6.4. Main Cables and Suspenders

The main cables are comprised of galvanized 5 mm diameter (No. 6) parallel steel wires (1620 MPa). The wires are constructed using air-spinning techniques to form 37 individual strands, which are then compacted and banded to form a circular cross section. Cast steel cable bands are clamped around the cable to maintain the shape of the cable and to receive the suspender ropes.

The suspender ropes are fabricated of galvanized, high-strength wire rope that has been prestretched and socketed with cast steel terminations. The suspender ropes and box girder are designed such that the suspender ropes at an isolated location can be removed for inspection, maintenance or replacement without closing the bridge to traffic.

Once the full weight of the bridge is hanging from the suspender ropes, the main cable wires are coated with a waterproofing paste, helically wound wrapping wire, and a three coat, highly elastic paint system for corrosion protection. The suspender ropes receive the same coating system as the main cable.

Handropes are attached above the main cable to facilitate inspection and maintenance.

7. Cable-Stayed Design Features

7.1. Foundations

Deep foundations are required to carry the very heavy loads from the pylons down into bedrock. Drilled large diameter concrete filled shafts are assumed. The drilled shafts extend through the upper fill, silty clay, granular soil layers, hardpan soils, and be founded into the underlying limestone bedrock formations. The competent rock layer is located approximately 30 m below the Detroit River HWL.

7.2. Pylons

Two alternative pylon shapes were investigated. A-frame and inverted Y shaped pylons were chosen to limit second order effects and to increase the structural capacity to resist wind forces. These pylon shapes also provide additional bridge torsional rigidity.

The cable-stayed bridge pylons are constructed of reinforced 45 MPa concrete. Mild steel reinforcement (415 MPa) is used throughout. The pylon legs are hollow box sections.

A cross strut located below the deck is hollow in cross section allowing access between pylon legs. Cross struts are constructed of reinforced (415 MPa) and post-tensioned (1,860 MPa) concrete (45 MPa).

Access along the pylon legs is typically provided by an elevator within one pylon leg and a combination of stairs and fixed ladders in the other leg. Lighting is typically provided within the pylons to light the access structures.

The pylon legs rest atop a drilled shaft supported footing. The footing is of mass concrete (28 MPa). The drilled shafts are 2.5 m (Option 4) or 3.0 m (Option 9) diameter drilled caissons, with 16 mm steel stay-in-place casings and 415 MPa reinforcing. Extensive rock sockets are not anticipated, though removal of any weathered rock at the rock-soil interface may be necessary.

7.3. Anchor Piers

Since there is no need to span large distances in the side spans, a continuous beam with relatively short spans is provided which results in all the side span cables acting as anchoring back stays cables. In addition, the recommended side span superstructure is concrete to take advantage of the heavy mass to anchor the main span superstructure which minimizes the uplift in the anchor piers. The additional side span piers will also function to stiffen the structure for live load deflections for the main span, and will contribute to stiffening the structure during the erection stage in response to wind and erection loadings.

The anchor piers are constructed of reinforced 45 MPa concrete. Mild steel reinforcement (415 MPa) is used throughout.

7.4. Deck System

The deck system has been designed to minimize wind forces on the superstructure and to provide a high torsional rigidity. This cross section can also accommodate both steel and concrete construction.

The center of the main span is a steel orthotropic box girder. The steel box girder is 35.2 m wide and continuous with the concrete box superstructure. The steel skin is stiffened and connected as described in **Section 6.3**. Outside of the center mainspan section, the deck system consists of a cast-in-place concrete box girder that is constructed of reinforced (415 MPa) and post-tensioned (1,860 MPa) concrete (45 MPa).

7.5. Stay Cables

The stays consist of 7-wire prestressing strands (1,860 MPa) protected individually with grease or wax and polyethylene sheathing. Individual stays are made up of multiple strands encased in a high density polyethylene pipe. An outer helical bead is placed on the pipe to prevent rain and wind induced vibrations.

The strands are anchored using wedges seated in an anchor head and each strand is stressed individually with a monostrand jack. Typically an additional reference strand is installed in select stays. These reference strands can be removed and inspected at a later date. It is possible to remove and replace individual strands at any point in the life of the structure.

8. Proposed Construction Methods

8.1. Suspension Bridge Alternatives

8.1.1. Tower Foundations

The tower foundations consist primarily of drilled shafts and a footing. The footing in turn consists of a pile cap at the base of each tower leg and a tie beam connecting the two pile caps.

Construction methods involve conventional techniques for drilled shafts of this size. Large diameter steel casings are drilled into the soil until they come to rest on competent rock – anticipated at approximately 30 m below existing grade. Once founded on rock, the soil inside the casing is excavated by auger. With the soil excavated, prefabricated reinforcing steel cages are lowered into the casing. Reinforcing extends beyond the casing top to provide continuity with the cast-in-place footing. Cast-in-place concrete pumped into the casing completes the pile.

Of note are the limited site constraints at the Detroit tower at crossing X-10(B) due to the proximity of the existing rail spur to the north and the sheet pile sea wall to the south. It is also unknown at this time if the sheet pile sea wall utilizes tie backs that would need to be addressed if they interfere with the new piles.

The footing (pile caps and tie beam) consist of regularly reinforced mass concrete. Both pile caps and the tie beam are cast in a single monolithic pour at each tower. The X-10(B) Detroit tower has an advantage for such work in that it is situated adjacent to the LaFarge concrete operation. With the exception of the large quantities necessary for the monolithic pour, the footing construction utilizes conventional techniques. The footing is currently shown to be entirely below grade, though this could be revisited to potentially reduce excavation costs.

8.1.2. Towers

The towers consist of three main structural elements: The tower pedestals, tower legs, and cross struts.

The tower pedestal sits atop and is reinforced to be integral with the footings. The pedestals consist of reinforced cast-in-place concrete and are solid in section. Conventional construction techniques are used.

The tower legs are hollow in section and consist of reinforced cast-in-place concrete. The towers are typically constructed using jump form technology. Reinforcing can be prefabricated off-site as much as practicable and placed by crane. Concrete can be placed by pump truck for the initial stages, though with the increasing height of later stages, concrete is typically placed by bucket, delivered by tower crane. Reinforcing congestion, particularly where reinforcing and prestressing strands from the tower struts frame into the tower legs, can be overcome with proper detailing.

As the tower legs extend higher, they may be subject to problematic wind conditions, particularly vortex shedding, which may require mitigating measures. As an example, on the recent Tacoma Narrows Bridge, a temporary steel strut was fastened between the tower legs to overcome wind vibrations.

Tower struts are hollow in cross section and are of reinforced and post-tensioned concrete. The struts are typically formed in several slabs/lifts using conventional means, though providing support can be achieved by various methods. The middle and upper struts are supported by temporary beams connected to the tower legs. The lower strut may be supported in a similar manner, or via shoring supported directly on the tower footing. Post-tensioning tendons extend through the strut walls and top and bottom slabs and are anchored to the outside face of the tower legs.

Once the towers have topped out, in preparation for receiving the main cables and deck, they are pulled back towards the anchorage, such that the weight of the main span will pull the towers back to plumb. Pull back operations consist of anchoring strands to the tower tops and tensioning the strands with tackle secured to the anchorages.

8.1.3. Anchorage Foundations

The anchorage foundations have been designed in a manner similar to the nearby Ambassador Bridge. The anchorage foundations consist of longitudinal shear walls constructed using open dredge caisson techniques. The method involves the construction of a steel cutting edge atop which reinforced concrete walls are constructed. The walls will be configured in such a manner to create a series of open cells through which the soil may be excavated by clamshell buckets. A combination of the removal of soil and increasing weight of the rising walls forces the cutting edge to slice through the soil. The process is continued until the cutting edge reaches bedrock. With access to bedrock, the surface can be cleaned, a shear key created, and a seal-slab poured.

The caisson type foundation was selected due to the limited available soil information of soil properties. The method has been proven at the Ambassador Bridge and will perform as designed nearly independent of the surrounding soil. It is recommended that the next phase of the project include subsurface testing to determine soil properties for the selected crossing so the foundation type may be revisited with the goal of selecting the most cost effective foundation solution.

8.1.4. Anchorages

Anchorage construction consists of mass concrete pours, wall construction and slab construction, all of which can be accomplished with conventional construction techniques for the respective methods. Heat generated during the mass concrete pours can often be mitigated through pour sequencing without the need of special features or operations.

Incorporated into the anchorage are anchorage points for the suspension system as well as several construction aids. These include the anchor rods and anchor frames, splay saddles, catwalk strand anchors, and tower pull back strand anchors. An access chamber is maintained at the back of the anchor frames throughout construction and in-filled after erection of the superstructure.

8.1.5. Suspension System

When the towers are complete and the anchorage construction advanced far enough to receive suspension system components, construction of the suspension system can begin. Anchor frames and grout tubes are installed in the anchorage as anchorage work progresses. Preparatory work also includes the installation of the tower and splay saddles

at the tower tops and anchorages, respectively. Anchor rods are installed within the grout tubes at the anchorage splay chambers and strand shoes affixed thereto.

To provide access for cable spinning operations, a catwalk is erected from anchorage to anchorage and follows the free cable profile. The catwalk system is comprised of several support and hand strands, open mesh flooring and sides, frames at regular intervals, and several cross bridges between cables. A storm system is provided to stabilize the footwalk in high winds and provide for profile adjustment as necessary.

Custom equipment will be required at both tower tops, the splay saddles and the strand shoes to adjust the strands. A reeling plant will transfer the cable wires from coils that are delivered to the site to reels for cable spinning. The spinning equipment includes counterweight towers, drive systems, reeling plant, haul ropes, spinning wheels and all related appurtenances.

Once the catwalk and spinning equipment is in place, spinning operations begin. The main cables are constructed of galvanized high-strength steel wire, air-spun, into thirty-seven (37) strands in a hexagonal pattern formed on the point of the hex. The wire is delivered in coils from the manufacturing plant and reeled and spliced on large capacity reels for spinning operations. The wires are pulled across the span with a spinning wheel connected to haul lines suspended above the free cable profile. Each wire is looped around a semi-circular cast steel strand shoe connected to the anchor rods. Once spun, each strand is formed and bound with binding straps and individually adjusted. The hexagonal configuration of the strands of the finished cable are hydraulically compacted into a single circular bundle to receive the cast steel cable bands and later, after erection of the deck and appurtenances, coated in zinc-rich paste, wrapped and painted.

The wrapping wires are installed to a predefined minimum tension using one or more production wrapping machines. The wire is delivered in coils and must be reeled onto bobbins in the field or in a local reeling plant. The mechanically powered wrapper places the wire in a helical pattern tightly against one another for the full length between each cable band. At the bands, the wire terminates in the caulking grooves. Intermittent wire splicing for the wrapping wire is accomplished with an electric resistance butt welder.

8.1.6. Orthotropic Box Girder Fabrication

The box girder consists of a steel skin, longitudinal ribs (trapezoidal and flat plate), longitudinal bulkheads at the suspender lines and transverse bulkheads at and between each suspender location.

Trapezoidal ribs are formed to tight tolerances using a brake press and are prepared with beveled edges for an 80% partial penetration groove weld to the steel skin. Because of the large quantity of 80% penetration weld, the criticality of its performance, and the inaccessibility of the backside of the weld, the process is tightly controlled with fully automatic welding gantries and proven through prototype trials prior to production.

Ribs are welded to sections of the steel skin to create panels. The panels typically contain between 4 and 8 ribs. The panels are then joined in a pre-programmed sequence with the bulkheads to form a box girder segment.

The segments are trial assembled on the ground to the same alignment as the final position on the bridge. In this trial assembled position the field joints are prepared for field welding

of the skin, bolt holes are reamed at the rib splices, geometric control points are applied to the steel, suspender pin holes are bored, and temporary construction aids are attached. The size of the segments is typically limited by transport methods and equipment used to hoist the segments into place. As an order of magnitude, it is noted that the Tacoma Narrows segments were typically on the order of 450 tonnes.

While it is understood this project is intended to have a Buy-America clause limiting procurement to North American suppliers, the following discussion is provided regarding overseas procurement as related to steel fabrication, in particular. As a matter of reference, the ongoing San Francisco-Oakland Bay Bridge (SFOBB) contains an orthotropic steel girder originally intended to be procured from US suppliers. In the final analysis, however, a 400 million dollar cost savings was realized by procuring the fabricated steel from an overseas fabricator. As a matter of scale, it is noted that the SFOBB steel quantities are approximately 4 to 5 times those of the DRIC main span.

While wire, wire rope and structural strands for the suspension system may be procured at competitive prices from any number of qualified suppliers around the globe, steel fabrication of the magnitude required for the superstructure will likely be more competitively priced from offshore fabricators. In fact, the Carquinez box girder and Tacoma Narrows truss were fabricated in Japan and South Korea, respectively, and transported across the Pacific Ocean as deck cargo. The cost impact of ocean access being from the Atlantic Ocean as opposed to the Pacific Ocean has not yet been analyzed, though many similar structures have been fabricated in European countries. As an alternative method, structures of this magnitude may be fabricated off-site into panels, transported to the site and the panels assembled on-site or at a nearby assembly yard. With this method, panels could be procured from any number of sources, though with certain challenges regarding fit-up, quality control, etc.

Trial assembly would also take place at this on-site or nearby yard. This remains an option for this project.

However, notwithstanding the discussion above, the Lions Gate Bridge reconstruction (Vancouver, British Columbia) was fabricated in Vancouver and stands as an example of a major structure having been fabricated in North America, near the bridge site.

8.1.7. Orthotropic Box Girder Erection

After trial assembly, the segments are transported to the site, most likely by barge. They are hoisted into place by a pair of lifting gantries supported by, and spanning the two main cables. Lifting can be accomplished either by winches located at the tower bases with haul lines routed to the tower tops and down to the gantries, or by strand jacks mounted on the lifting gantries. In recent years, strand jacks have been the preferred option in similar situations.

Once lifted into position, the weight of the segments is transferred to the permanent suspenders. Adjacent segments are connected with temporary deck-to-deck pin connections that allow the segments to rotate with respect to each other to accommodate the changing profile of the cable as additional segments are added. As the cable becomes near fully loaded, the segments are drawn into their final relative alignment with jacking frames attached to the bottom of the box girder in preparation for the field splices. The field splices consist of complete joint penetration welds of the steel skin and longitudinal

bulkheads and bolted splices for the ribs. When the splices are complete, temporary deck attachments are removed.

8.1.8. Deck Finishes

With the deck complete, operations can begin to install the electrical/mechanical systems, roadway barriers, deck water proofing, wearing surfaces, etc.

The roadway wearing surface typically consists of a two-lift, natural asphalt modified overlay, placed atop a two-layered, spray-applied acrylic membrane. Both are specialty items, requiring specialized equipment and planning. Advances have been made in recent years with the overlay that may allow forgoing the specialized equipment.

Electrical systems have successfully been installed using galvanized rigid metal conduit, fiber reinforced epoxy conduit or, alternatively, cable trays for the main runs with conduit used in the branch lines. In detailing the support system, adequate attention to expansion capabilities is important.

8.2. Cable-Stayed Alternatives

8.2.1. Pylon Foundations

As the construction methods for the suspension bridge tower foundations and the cable-stayed pylon foundations are similar, the reader is referred to Section 8.1.1, Tower Foundations, for construction methods of the cable-stayed pylon foundations.

8.2.2. Pylons

The pylons consist of three main structural elements: the pylon legs, cross struts, and cable anchorages. The reader is referred to **Section 8.1.2, Towers**, for construction methods of the pylon legs and cross struts, as these would be similar between structure types. In addition to the discussion in **Section 8.1.2**, the inclination of the pylon legs would necessitate temporary steel struts between the tower legs. Also, temporary tie-downs may be necessary to overcome wind forces and vibrations during construction.

The top portion of the pylon contains the anchorage zone for the stays. The resulting tensile forces from the cables in the anchorage zone can be resisted by prestressing the concrete around the anchorage or by using a steel anchor box inside the concrete pylon walls and attached through shear connectors or other means on the vertical faces. The steel anchorage box has the advantage of being fabricated in the shop in large sections containing all the supporting diaphragms and cable anchorage tubes in the correct alignment. The anchorage box sections can then be lifted into place atop the pylon, bolted together, and the remaining pylon concrete cast around the anchorage box.

It is not necessary to pull back the pylons as described for the suspension towers in **Section 8.1.2**. The vertical position of the pylons is ensured by proper sequencing of the stay cable jacking operation.

8.2.3. Anchor Piers

For the purpose of this study, the anchor pier foundations consist of drilled shafts and a footing under each pier. The construction methods involve conventional techniques for drilled shafts of this size as described above. The footing consists of regular cast-in-place

reinforced concrete and is currently shown to be entirely below grade. The pier construction involves solid cast-in-place reinforced concrete columns. Multiple construction lifts and splicing of column reinforcing will be required for the tall piers.

8.2.4. Cable System

Due to the height of the pylon anchorage above the deck and the overall length and size of the cables, the conventional method of installing an entire full sized, shop-fabricated stay using a deck-mounted crane is likely not practicable.

A more likely cable installation method for a bridge of this size is the iso-tensioning method where each strand is installed and tensioned one at a time to the same force as a reference strand. The individual strands are delivered to the site on reels and the first strand is pulled from the bridge deck to the pylon top using a winch, cut to length, tensioned to a predetermined force, and temporarily anchored. The remaining strands are then pulled along the strands that have already been tensioned and are supported by temporary stirrups attached to the tensioned strands. Each strand is tensioned when it reaches the top using a small mono-strand jack with a load cell and anchored using wedges seated in the anchor head.

8.2.5. Concrete Box Girder

Outside of the center main span section, the deck system consists of a post-tensioned cast-in-place concrete box girder section cast on falsework. The construction of the side spans can be accomplished concurrent with the tower construction and can be completed in advance of the main span construction.

An alternative to casting the entire concrete box girder on falsework would be to incrementally launch the concrete box girder. This erection method utilizes stationary formwork where box girder sections are cast, cured and post-tensioned. The section is then pushed out of the formwork along the bridge alignment to clear the formwork for the next section. This construction method should be further investigated in future engineering phases to gauge its potential for cost savings.

The construction of the concrete box girder can advance independently of the pylon construction, since the concrete box girder is cast and/or incrementally launched on falsework and therefore not initially hanging from the pylon.

8.2.6. Orthotropic Box Girder Fabrication

Refer to Section 8.1.6, Orthotropic Box Girder, for the orthotropic box girder fabrication methods of the cable-stayed bridges.

8.2.7. Orthotropic Box Girder Erection

The center main span consists of orthotropic box girders. After trial assembly in the fabrication yard, the segments are transported to the site, most likely by barge. They would be hoisted into place from the barge, by gantries or cranes located on the bridge deck.

The steel segments are then erected in a cantilever type fashion from the edge of the completed concrete deck from both sides of the river toward the center. The first steel segment is spliced to the concrete box girder in a manner to ensure the proper transfer of loads by extending vertical interior webs of the concrete box girder into the steel deck by

means of steel webs, direct bearing of the steel against the concrete, external post-tensioning of the concrete and steel sections together, and pouring a closure joint.

The field splices between the orthotropic girders consist of complete joint penetration welds of the steel skin and longitudinal bulkheads and bolted splices for the ribs.

When the splices are complete, the weight of the segments is transferred to the stay cables by jacking the stay cable. Stay cables are progressively installed and stressed in the main and side spans to balance the weight of the main span segments as they are cantilevered toward the center span closure. The center span closure is made by jacking apart the two cantilevers and installing and field splicing the center span closure segment.

A seven to ten day lifting cycle is anticipated to allow time for the complete joint penetration welding and stay stressing operations.

8.2.8. Deck Finishes

The reader is referred to Section 8.1.8, Deck Finishes, for deck finishes of the cable-stayed bridges.

9. Quantity and Cost Estimates

9.1. Cost Estimate Basis and Assumptions

The basis of cost estimates for the Bridge Conceptual Engineering Report is on a unit-price type estimate. The unit prices (for items such as cost per kilogram of structural steel or cubic meters of concrete) reflect the manner in which large construction projects are typically bid, and include all costs related to that particular item such as material costs, fabrication/labor costs, transportation costs, erection costs, testing/inspection/QA costs, etc. These costs therefore represent a rolled-up summary of a large number of cost items related to a particular element of construction, and therefore require some judgment in using historical unit price values to account for differences between projects. Unit price values were derived from a combination of historical unit price information from other similar projects and project specific price information from potential suppliers.

The unit prices for major items such as steel and concrete were verified with labor, equipment and material based estimates (contractor style estimate). This review focused on the large cost elements to assure that the complexities of this project, current market conditions, and the bi-national nature of the project had been properly accounted for in the unit price development.

All unit prices are presented in 2007 construction dollars and represent an assessment of current market conditions for historically volatile cost elements such as steel and concrete. The cost escalation to midpoint of construction is addressed as a separate adjustment to the final estimates, and should consider an assessment of any future trends in the variability of costs for volatile construction materials.

The quantities for each of the unit price items were developed based on the level of conceptual engineering performed for the structure options. The conceptual engineering focused on the development of the principal structure member sizes (primary load path definition) based on computer analysis of the structure under a limited number of loadings that were judged as the controlling load cases.

9.2. Initial Construction Cost

A summary of the conceptual engineering initial construction costs for the four bridge options is shown in **Table 11** below. A detailed estimate for each bridge option is included in **Appendix C**.

These cost estimates include the main bridge over the Detroit River and the associated bridge approach cost to touch-down point.

Table 11. Construction Cost Estimates (in \$millions)

Crossing: Option:	X-10(B)		X-11(C)	
	4	7	9	10
<u>Main Bridge</u>				
Bridge Construction Subtotal	319	336	272	300
Mobilization (5%)	16	17	14	15
Design Contingency (10%/15%)	33	53	28	47
Construction Contingency (20%)	74	81	63	73
Subtotal	442	487	377	435
<u>Approach Bridge</u>				
Bridge Construction Subtotal	72	121	99	146
Mobilization (5%)	4	6	5	8
Design Contingency (25%)	19	32	26	38
Construction Contingency (20%)	19	32	26	38
Subtotal	114	191	156	230
Grand Total (Rounded)	560	680	530	670

Note: Main Bridge costs are shown for the length of the various options as shown in Appendix A Drawings, and are not adjusted to a common length. Grand Total costs are for equivalent length overall bridges, abutment to abutment, including main bridge and approach bridges.

9.3. Life Cycle Cost

In the previous section, a construction cost was presented that represents the estimated construction, or initial, cost in 2007 dollars. Given the different structure types being considered, it is appropriate to also consider the life-cycle costs involved for each alternative.

Life cycle costs represent the anticipated future expenditures to maintain the bridge through its service life, 120 years. The future expenditures include such items as routine inspection costs, replacement of bridge elements that wear out and need to be replaced within the design life (such as deck overlay riding surface, bearings and joints), items that have a service life less than the overall design life and therefore must be replaced (such as lights, tower elevators, inspection gantries), and allowances for normal maintenance over time. These costs may be different for the various structural options and therefore a life cycle cost analysis is instructive to compare the alternatives on a future-needs basis.

It is common to present the future expenditures identified in the life cycle cost as the present worth values of the future expenditure, brought back to 2007 dollars using standard economic principles and a "Discount Rate" value. The discount rate represents a combination of inflation and interest rate (time value of money). The procedures of the Life Cycle Cost Analysis (LCCA) in this evaluation follow FHWA recommendations and those presented in NCHRP Report 483 - Bridge Life Cycle Cost Analysis.

The life cycle cost analysis is evaluated with a range of discount rate values of 3%, 5% and 7% to demonstrate the sensitivity of the analysis. Current recommendations from the US Office of Management and Budget are to use a 3% real discount rate.

A summary of the initial construction cost and the LCCA costs are shown in **Table 12** below. These costs are presented in present value, i.e., 2007 dollars.

Table 12. Life Cycle Cost Estimates (in \$millions)

Crossing: Option:	X-10(B)		X-11(C)	
	4	7	9	10
Discount Rate	Cable-Stayed	Suspension	Cable-Stayed	Suspension
3%	472	514	404	461
5%	456	500	390	448
7%	450	495	384	442

Note: Life Cycle Costs are for Main Bridge only and reflect the length of the various main bridge options as shown in Appendix A Drawings, and are not adjusted to a common length.

The detailed life cycle cost evaluations are included for each bridge option in **Appendix C**.

9.4. Risks and Risk Assessment

The cost estimates presented above include a design contingency that recognizes the current level of design development. For the Detroit River Bridge this contingency is 10% to 15% of estimated construction cost for Cable-Stayed and Suspension options respectively, and for the approach bridges this contingency is 25% of estimated construction cost. The higher contingency for the Suspension Bridge options is due to the uncertainties and large proportion of the costs related to the anchorages. The higher contingency for the approach spans reflect a lower level of current design development for these spans. As the design approaches 100%, this contingency will be reduced to zero.

The above cost estimates also include a 20% construction cost contingency that reflects a judgment of the possible variation in construction bid costs within the construction industry. This contingency reflects normal variations in construction costs due to the competitive aspects of the construction marketplace. Some level of construction cost contingency will need to be carried forward on all estimates, however as the design is completed the value may be reduced.

In addition to the normal construction cost contingency noted above it should be noted that there are sometimes additional factors that may influence construction costs that are outside of normal construction variations. Examples of these types of factors include:

- Adjustment of material costs in response to global market factors, such as structural steel price adjustments in recent years due to high foreign demand for steel.
- Price control impacts on materials, such as the impact of a “Buy American” clause for structural steel. The pricing in the above estimates include the cost premium of \$1.30 per Kg of structural steel, assuming “Buy America” applies to the structural steel. This results in a premium cost ranging from \$13 million to \$16 million, based on the estimated steel quantities for the various bridge alternatives. A corresponding cost savings may therefore be realized if this requirement is removed.

These factors should be considered in any future cost updates for the project.

10. Considerations for Subsequent Development

10.1. New Materials

There are new materials and coatings which should be considered for the final design. Among these are:

- High Performance Concrete (HPC)
- Self-Consolidating Concrete (SCC)
- High Performance Steel (HPS)
- Advanced protective rebar coatings
- Alternative rebar materials (FRP and stainless steel clad)
- Alternative paint systems.

10.2. Subsurface Investigations

The design development to date has been based on limited geotechnical information, mainly consisting of general soil profiles and boring information from other projects. It is recommended that the next project development stage include a preliminary level of geotechnical investigation and analysis to better define subsurface conditions in order to better define the main foundations, in particular the suspension bridge anchorage. This program should include general site reconnaissance and field survey, as well as deep borings and rock cores extending into bearing stratum. This field investigation should be accompanied by a geotechnical investigation to recommend specific foundation capacities and installation procedures.

10.3. Foundation Types

Conceptual Engineering showed that given the known soil conditions and depth to rock in the project area, foundation types and constructability have a significant impact on cost, particularly for the suspension bridge anchorages. In the next project development stage once the subsurface geotechnical work is complete, alternatives for foundation construction will be developed and evaluated.

10.4. Aerodynamic Stability Investigations

Cable-stayed and suspension bridges are subject to dynamic response under wind loadings. The bridge concept evaluations to date have not performed any project specific aerodynamic evaluations, and have based the proposed designs on engineering judgment based on performance of other similar designs. Further development of the bridge concept should include project specific wind studies including the following:

- Site specific wind evaluation to establish wind speeds
- Evaluation of static drag for the proposed bridge deck
- Evaluation of static drag for the proposed towers

Though not necessary during the early preliminary design phase, for completeness the following studies are needed for final design:

- Wind stability evaluation (wind tunnel testing) of the proposed bridge deck in its completed condition including potential response to vortex shedding, buffeting, and flutter
- Wind stability evaluations of the proposed bridge deck at critical construction stages including potential response to vortex shedding, buffeting, and flutter
- Wind stability analysis of the completed free-standing tower
- Wind stability analysis of the tower in intermediate erection stages.

10.5. Inspection Access

In future stages of the project, it is recommended to consider a scoping exercise for consideration of maintenance and inspection access. Provisions for jacking of the superstructure at all locations that have bearings that will require future maintenance may be considered. All internal parts of the structure should be accessible for inspection. The interior of the box girder, towers/pylons, and anchorages should be provided with lighting and electrical outlets for use during inspections. Permanent moveable platforms may be considered for underbridge inspection and maintenance on spans where access by snooper or lift is either impractical or significantly affects the operation of the facility. Options for tower access should be developed.

10.6. Durability

In future stages of the project, specific design goals for durability, service life of specific elements and appropriate maintenance schedules should be developed. This may include:

- Durability of concrete elements developed by a corrosion analysis that includes factors such as mix design, specific admixtures, concrete covers, rebar type and anticipated maintenance.
- Protective coating recommendations for structural steel including anticipated maintenance
- Cable protection strategies (suspension or stay cable) and anticipated maintenance
- Deck overlay systems and strategies.

10.7. Structural Monitoring

Structural monitoring systems are a rapidly advancing technology that can provide owners with long term performance data of the structure to guide maintenance operations, or real-time performance evaluations that can provide safety assurances and incident management capabilities. As part of the ongoing development of the bridge concept, an overall strategy for monitoring systems can be developed. The specific technologies are probably better specified later in the development process to take advantage of the latest in state-of-the-art developments in communications and monitoring equipment.

10.8. Security/Hardening

Today's major bridge designs consider not only design for natural hazards, but also consider design and protection strategies for intentional acts to disrupt the performance of the structure. This is particularly important for a high-profile project such as the Detroit River International Crossing. Some of the factors that should be considered as the project develops include:

- Development of secure procedures for document control of the developing design documents, with the goal of limiting access to sensitive design information and reports.
- Development of specific goals for the structural design development, including redundancy requirements, hardening requirements, stand-off distances, and means of limiting access.
- Development of specific hazard loading and performance of specific hazard analysis for design.
- Development of secure access provisions while meeting the needs of inspection and maintenance.
- Development of any monitoring strategies.
- Development of incident management strategies.

10.9 Aesthetics and Context Sensitive Solutions (CSS)

The bridge concepts presented in this Conceptual Bridge Engineering Report were developed with the primary goals of

- Development and confirmation of the viability of the structural concept
- Development of probable construction cost for the concept


The Detroit River International Crossing Bridge represents a major structure and warrants consideration of the visual attributes and quality of the crossing. While the aesthetic development has not been a primary objective of the conceptual development, there has been an awareness of the magnitude and importance of the crossing and attention was given to providing a logical and well proportioned structure.

Subsequent development of the design(s) should specifically address the visual quality and focus on the aesthetic development of the design. A series of Context Sensitive Design Workshops were conducted in parallel with the development of the bridge concepts and the


results of those workshops should be factored into the subsequent visual development of the bridge(s).

APPENDIX A – Drawings

REVISIONS			
NO.	DESCRIPTION	DATE	BY

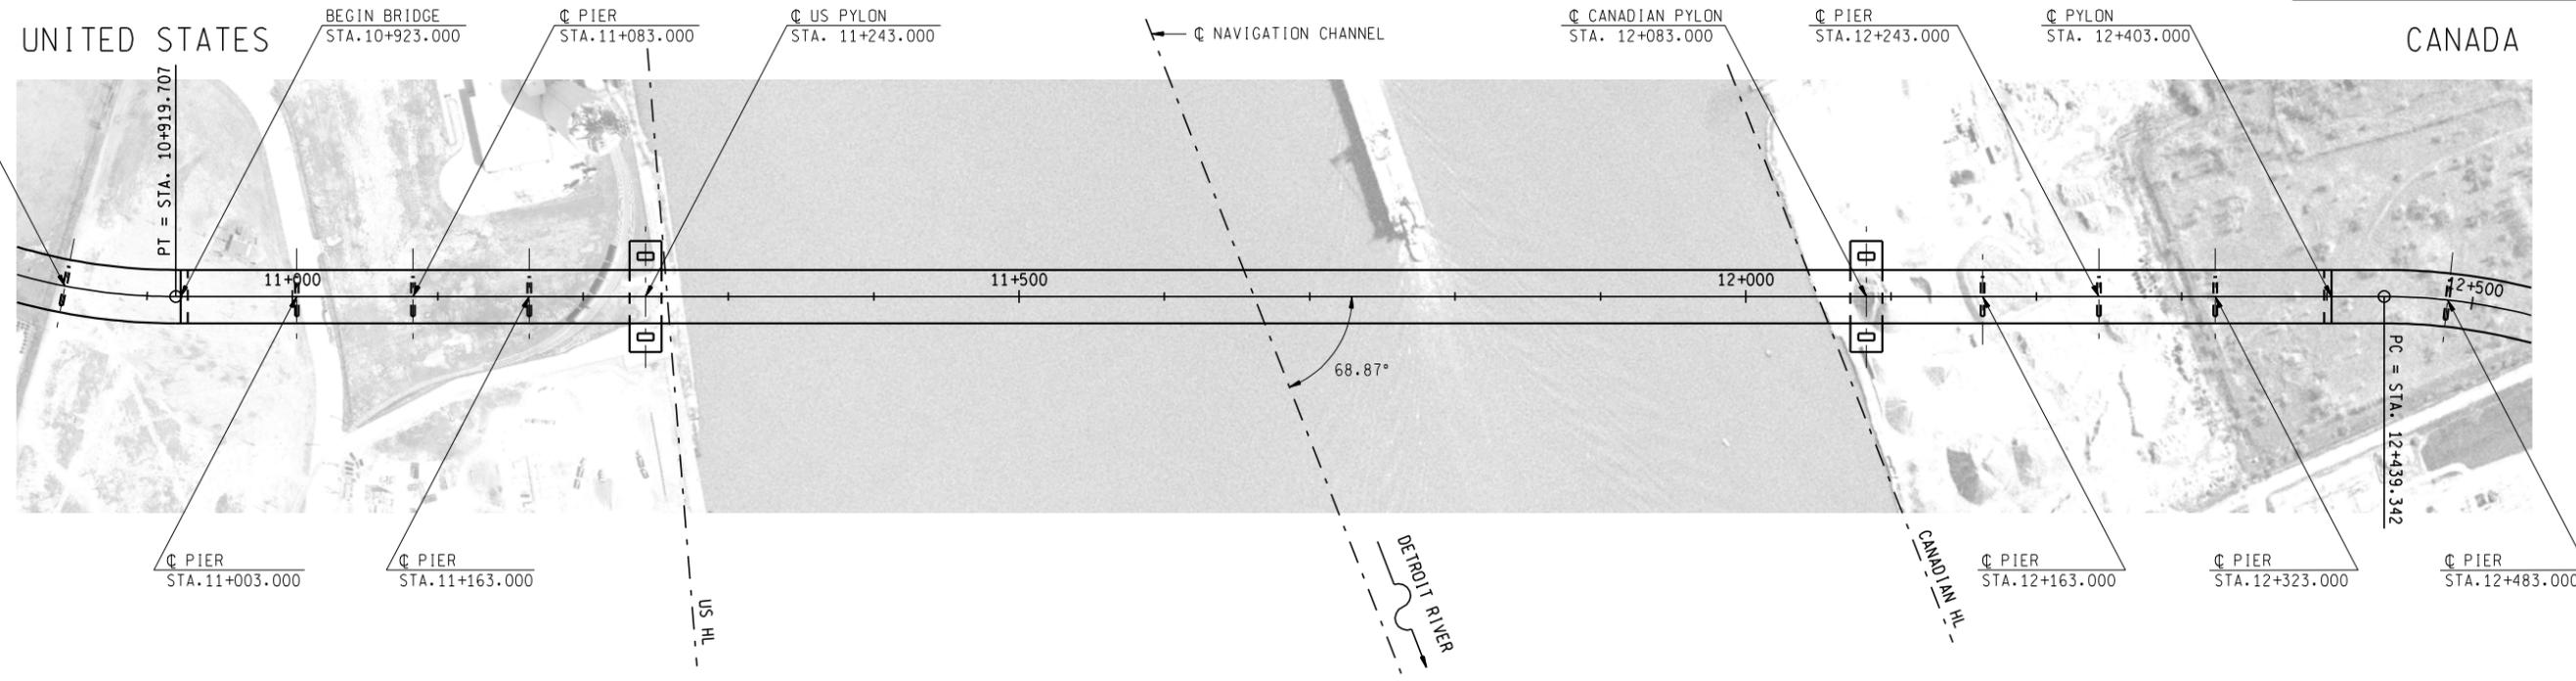

PLAN

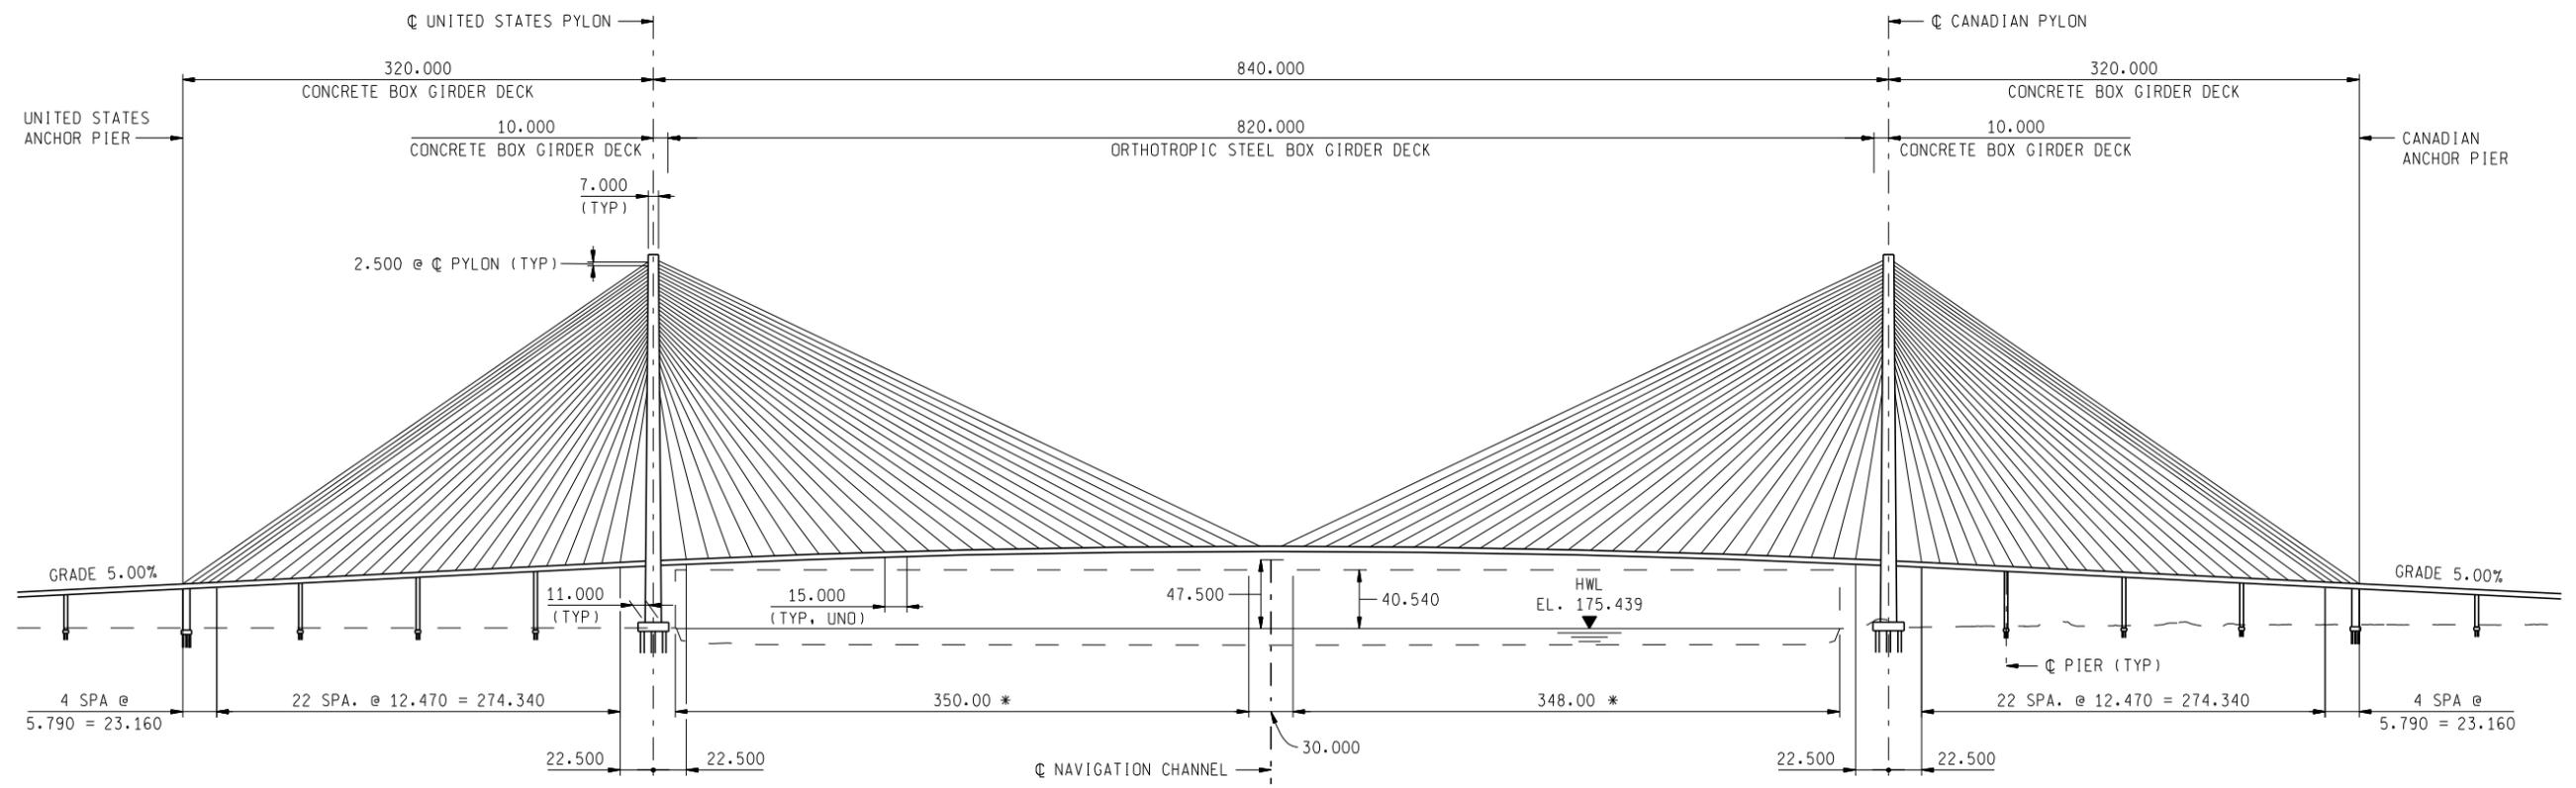

ELEVATION

NOTES:
 1. ALL DIMENSIONS ARE IN METERS.



1:2500
 SCALE IN METERS

11/1/2007 3:36:22 PM

E:\Bridges\DRIC\dgn\10b_1a.dgn

DATE: _____ CORRECTED BY: _____ CHECKED BY: _____ DATE: _____ DRAWN BY: _____

REVISIONS			
NO.	DESCRIPTION	DATE	BY

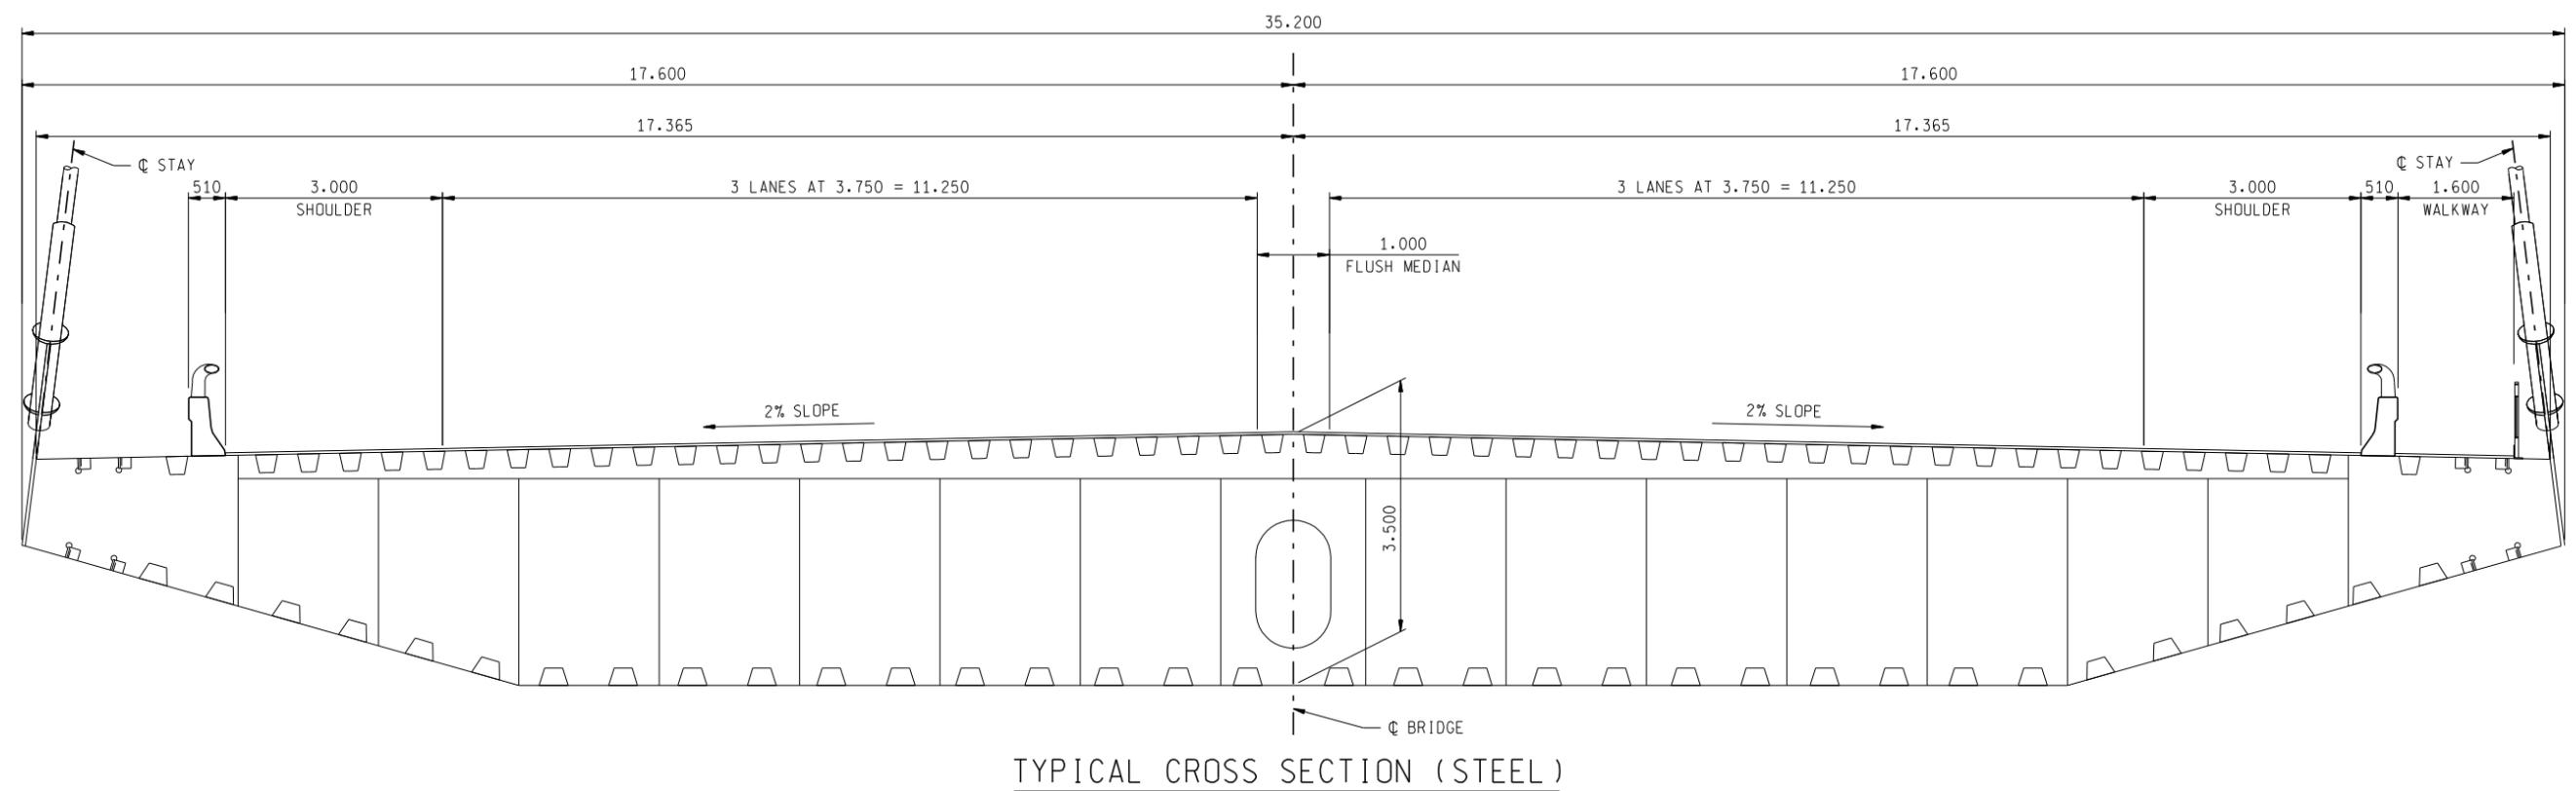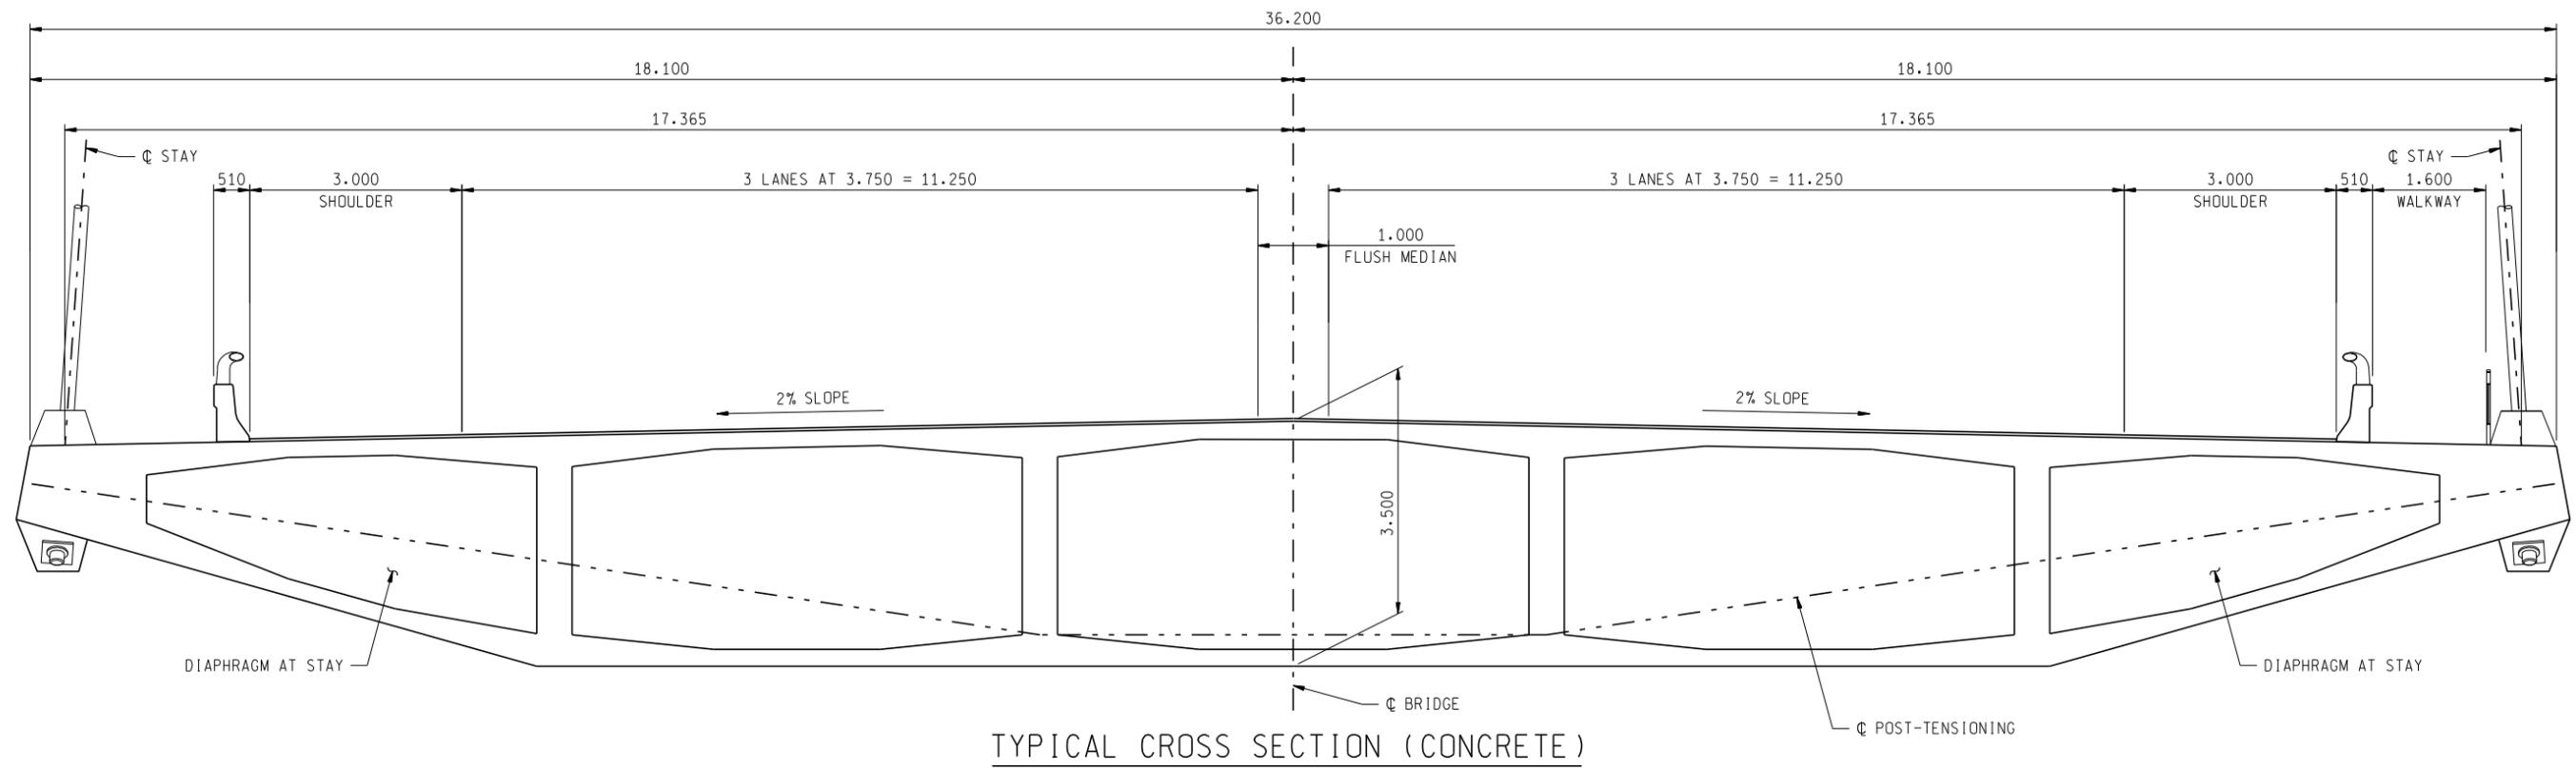


11/1/2007 12:13:59 PM


E:\Bridges\DRIC\dgn\10b_1a_xs.dgn

DATE: CORRECTED BY: CHECKED BY: DATE: DRAWN BY:


REVISIONS			
NO.	DESCRIPTION	DATE	BY

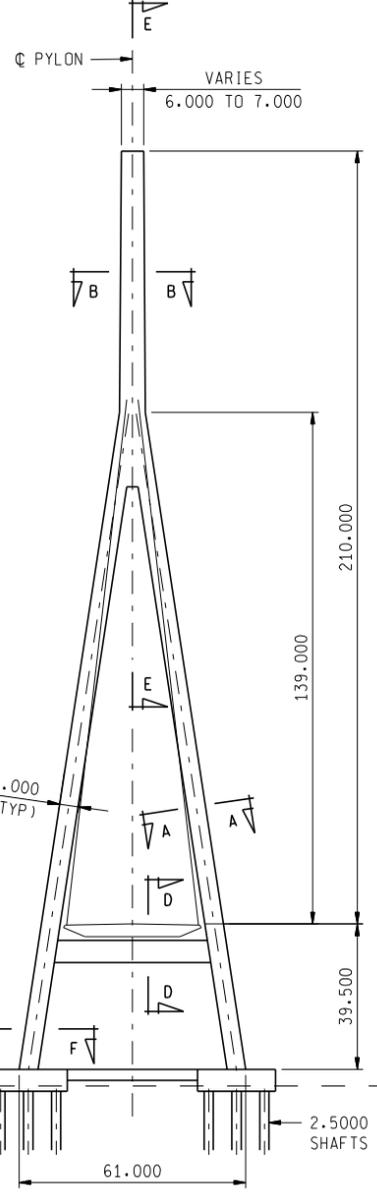


Y - SHAPE PYLON ELEVATION

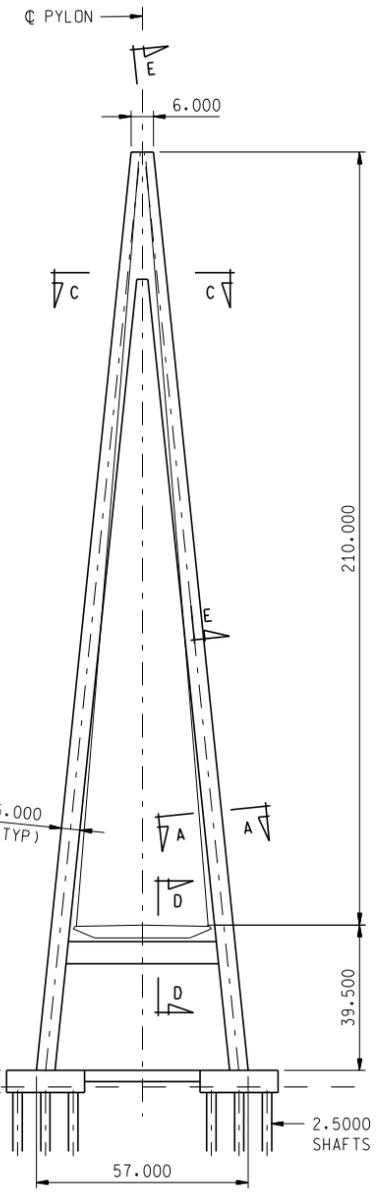


A - SHAPE PYLON ELEVATION

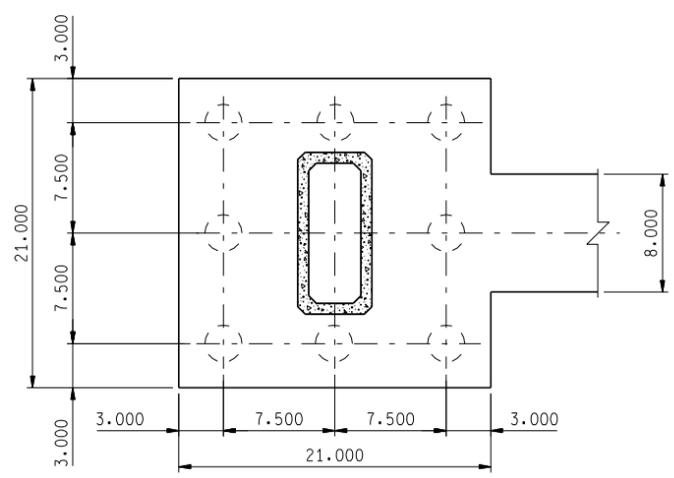


SECTION F-F

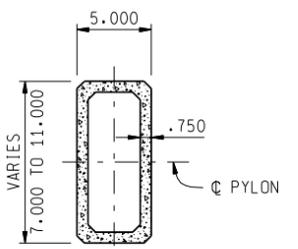


SECTION A-A

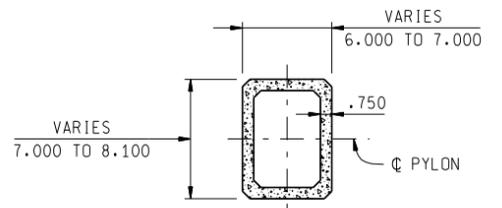


SECTION B-B
(STEEL ANCHORAGE FRAME NOT SHOWN)

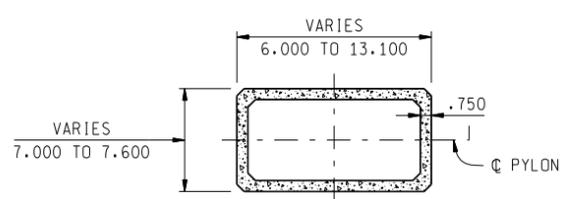

SECTION C-C
(STEEL ANCHORAGE FRAME NOT SHOWN)

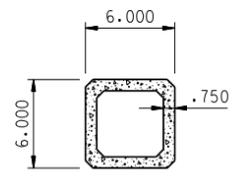

SECTION D-D

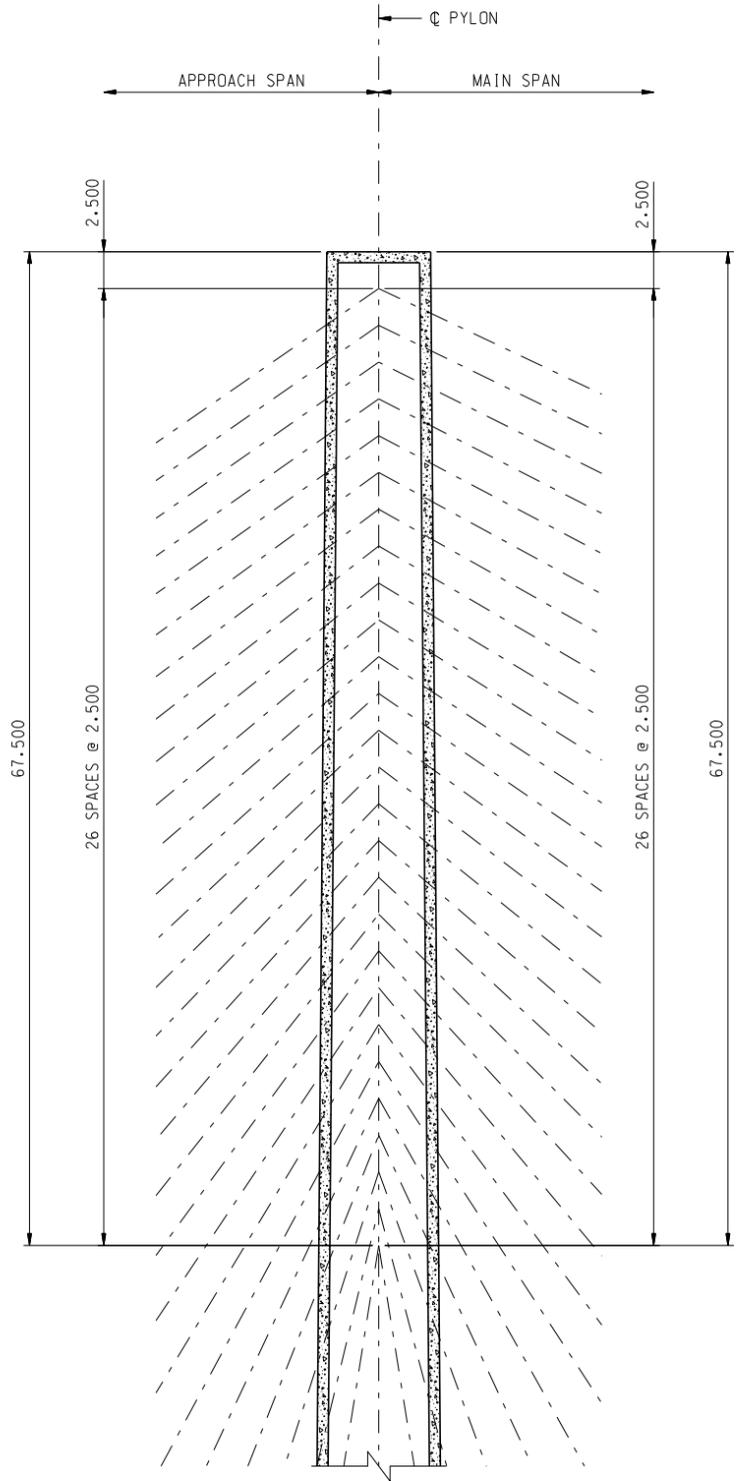

SECTION E-E
(STEEL ANCHORAGE FRAME NOT SHOWN)



NOTES:
1. ALL DIMENSIONS ARE IN METERS.

11/1/2007 12:13:56 PM


E:\Bridges\DRIC\dgn\10b_1a_tower.dgn

DATE: _____ CORRECTED BY: _____ CHECKED BY: _____ DATE: _____ DRAWN BY: _____

REVISIONS			
NO.	DESCRIPTION	DATE	BY

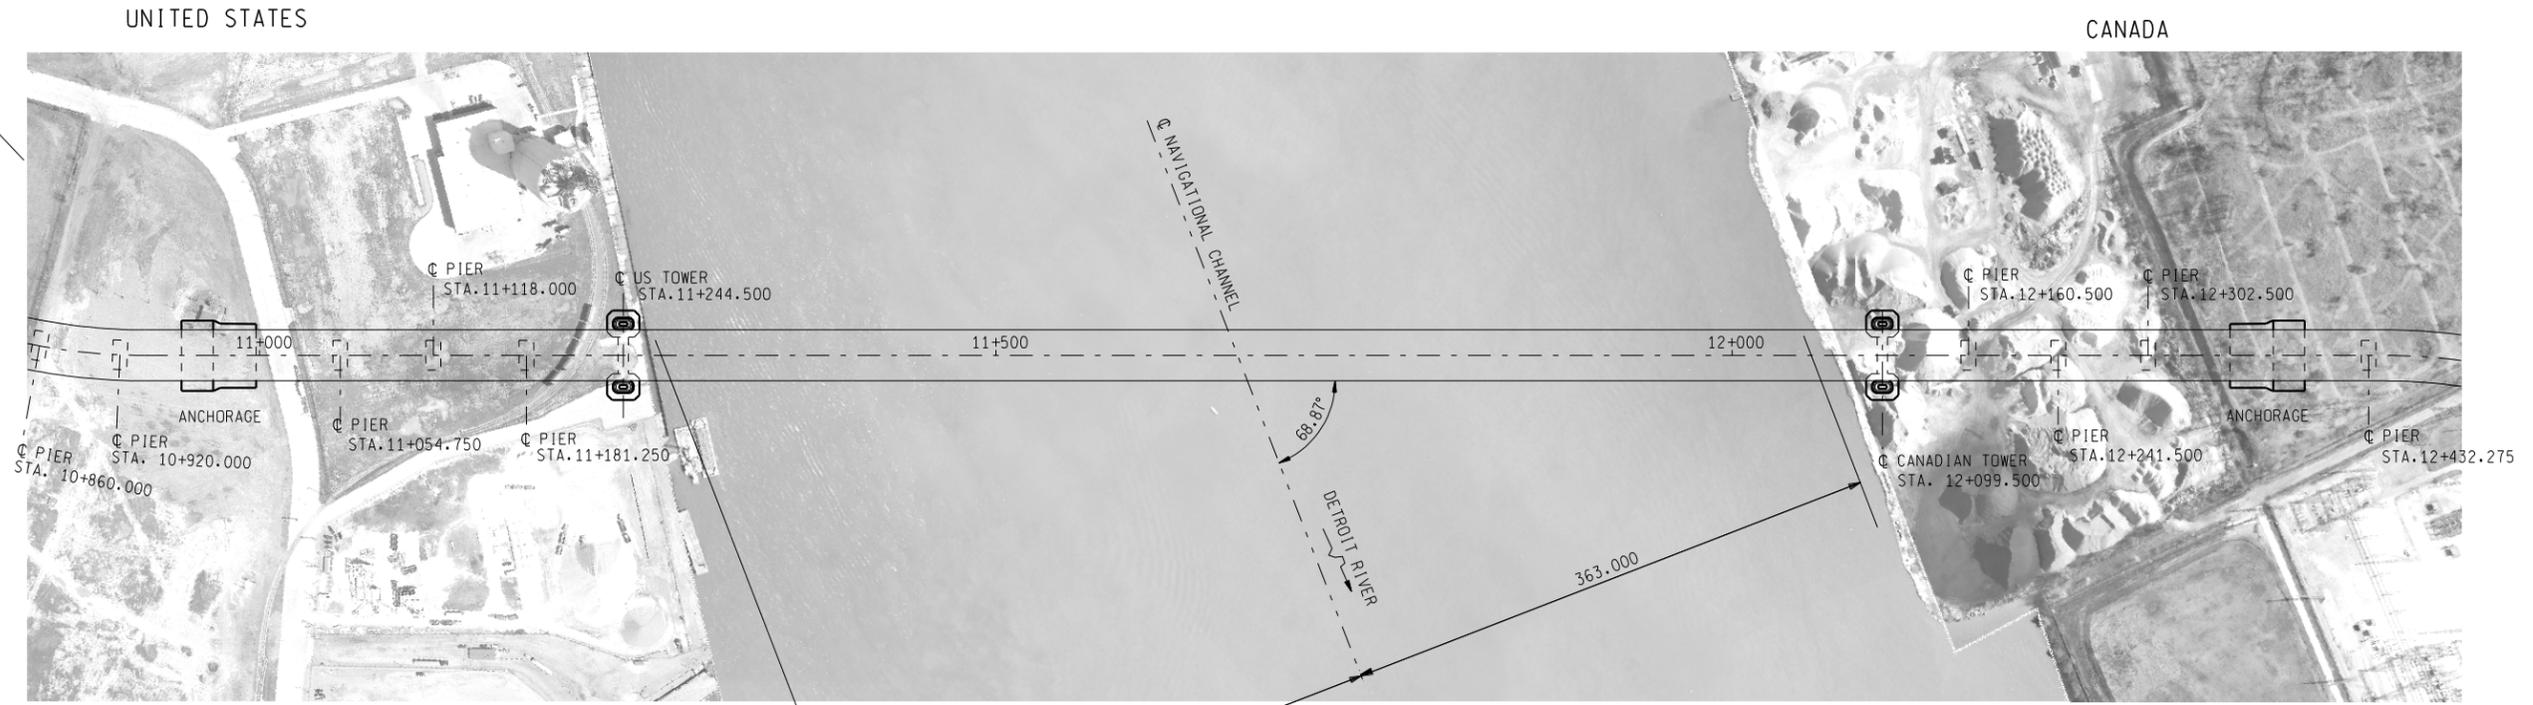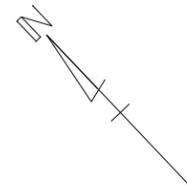


PLAN

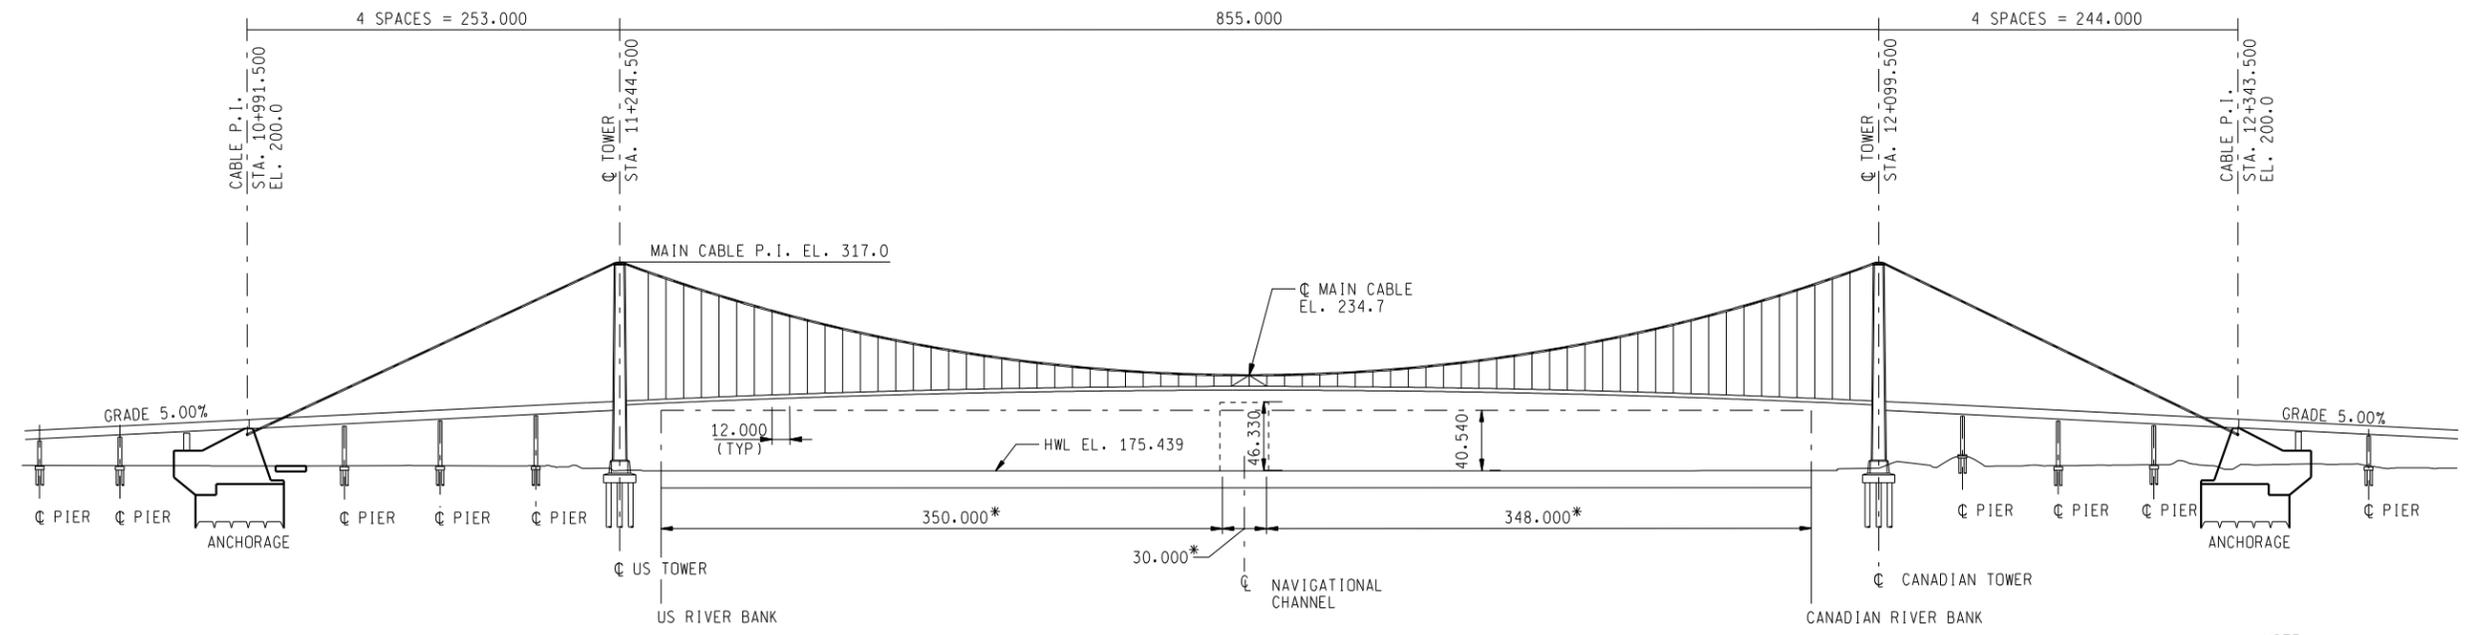

ELEVATION

* MEASURED PERPENDICULAR TO NAVIGATION CHANNEL


NOTE: UNITS SHOWN IN METERS.

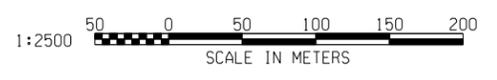

11/6/2007 9:31:15 AM P:\646294...DRIC...STUDY\CADD\Practical Alternatives\Conceptual Engineering\CE7-GPE.dgn

FILE NAME: DATE: DRAWN BY: CHECKED BY: CORRECTED BY: DATE:

REVISIONS			
NO.	DESCRIPTION	DATE	BY

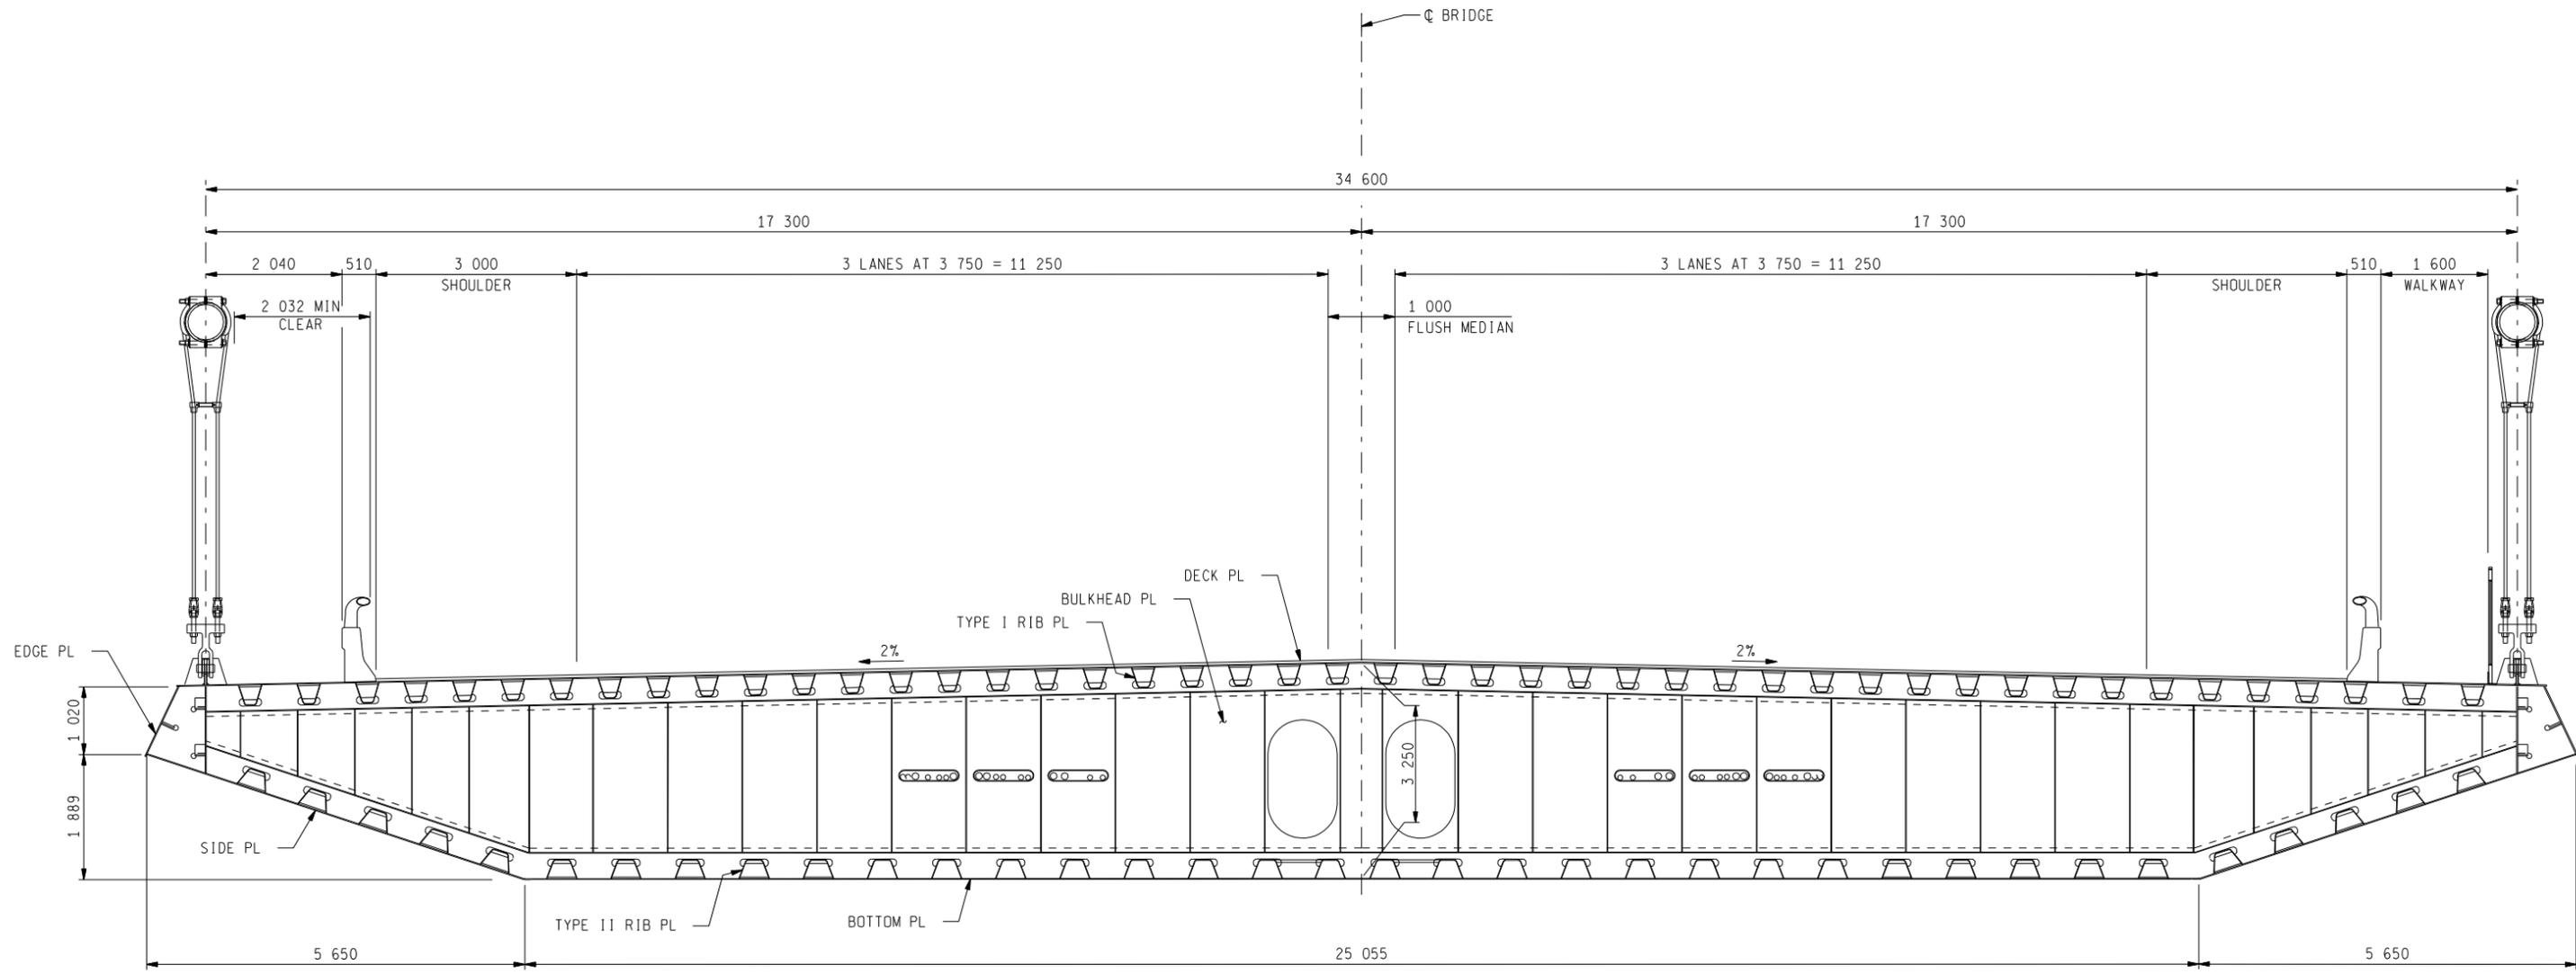


TYPICAL CROSS SECTION


11/1/2007 2:31:47 PM
 P:\646294_DRIC_STUDY\CADD\Practical Alternatives\Conceptual Engineering\CE7-section.dgn

FILE NAME: _____ DATE: _____ DRAWN BY: _____ CHECKED BY: _____ DATE: _____ CORRECTED BY: _____ DATE: _____


REVISIONS			
NO.	DESCRIPTION	DATE	BY

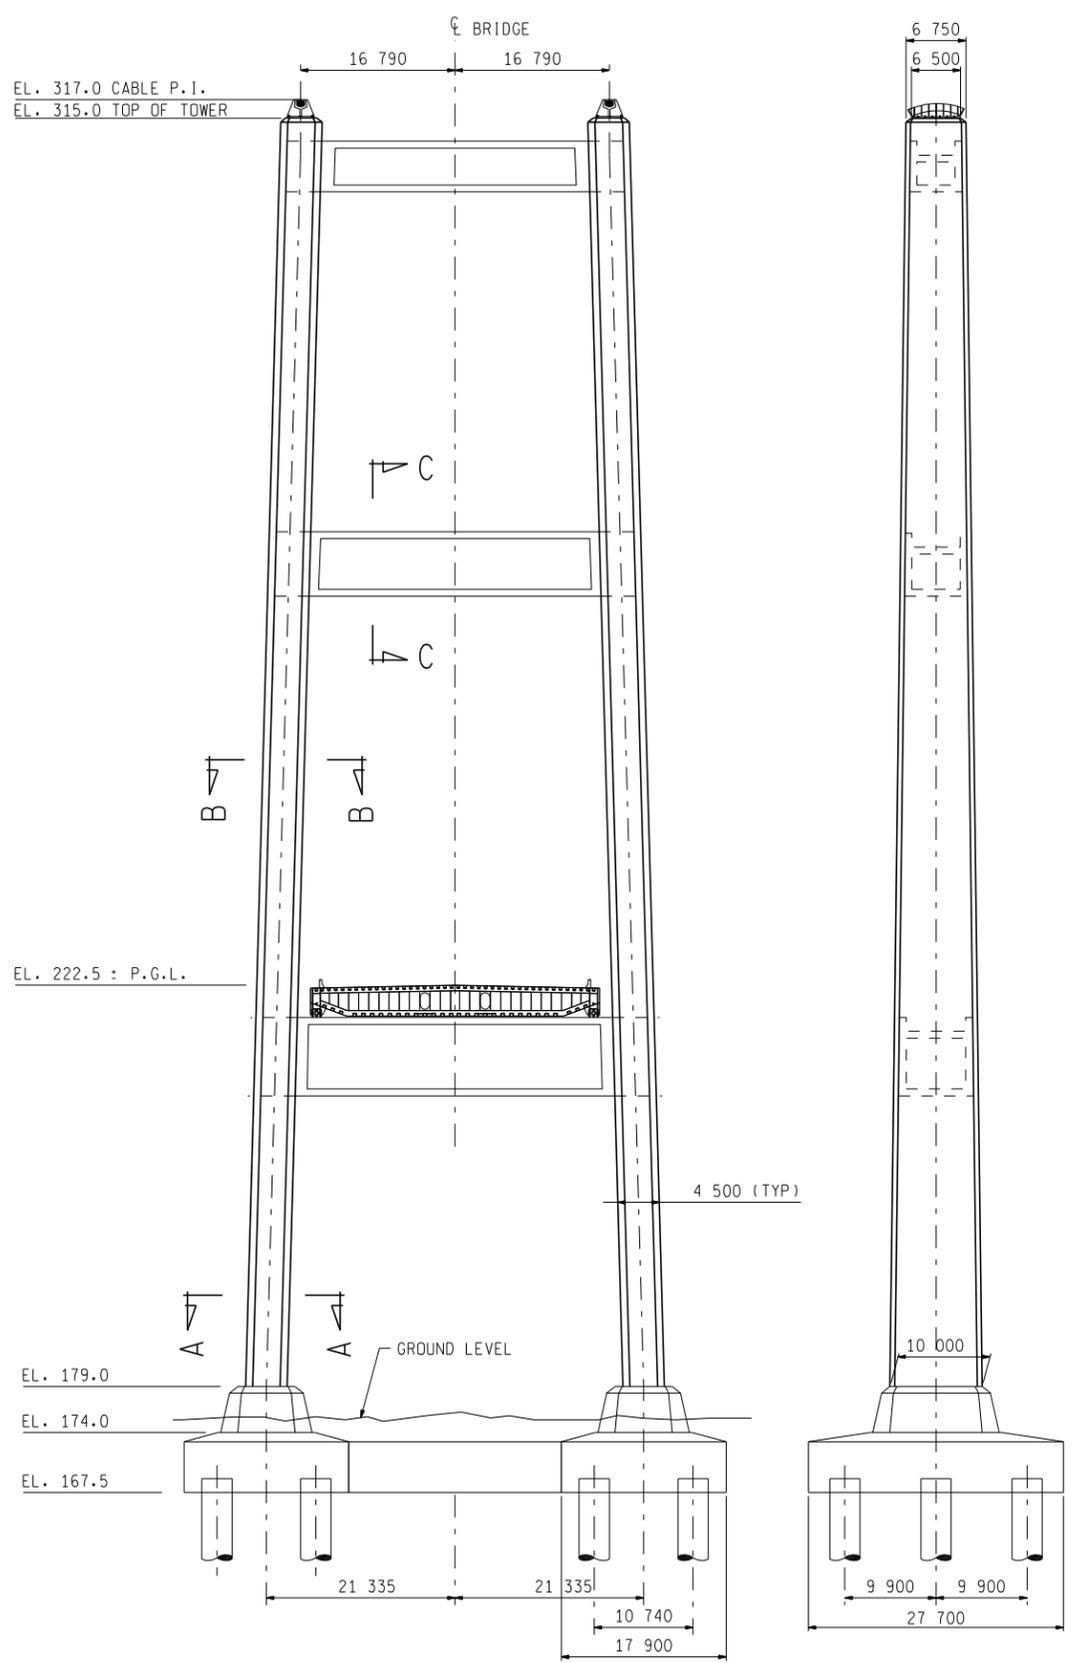


ELEVATION

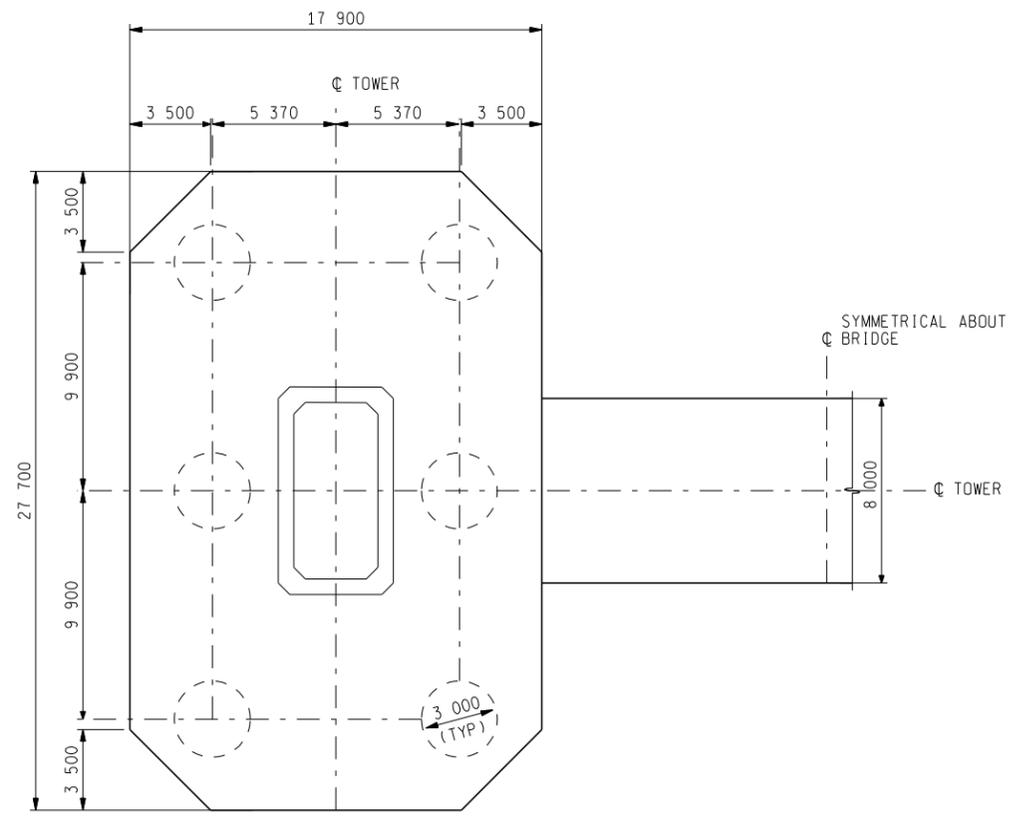

SECTION A-A

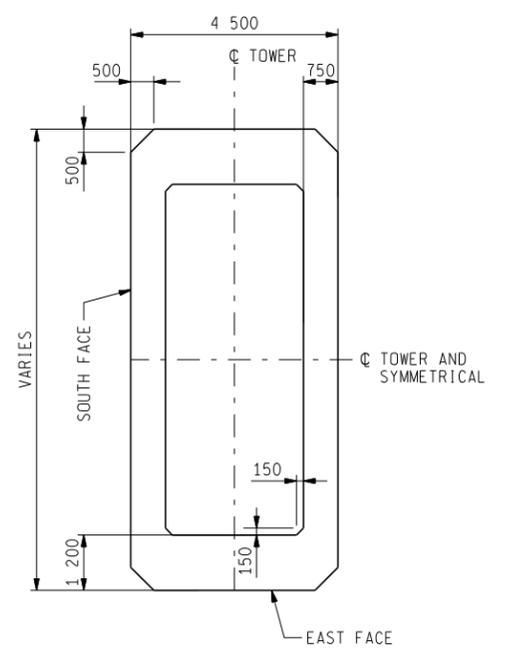

SECTION B-B

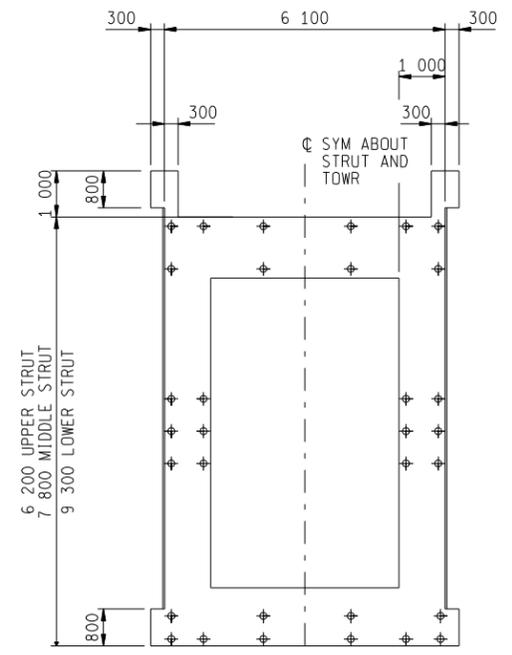


SECTION C-C

NOTE:
UNITS SHOWN IN METERS.


11/6/2007 7:45:10 AM
 P:\646294...DRIC...STUDY\CADD\Practical Alternatives\Conceptual Engineering\CE7-Tower.dgn

FILE NAME: DATE: DRAWN BY: CHECKED BY: CORRECTED BY: DATE:

REVISIONS			
NO.	DESCRIPTION	DATE	BY

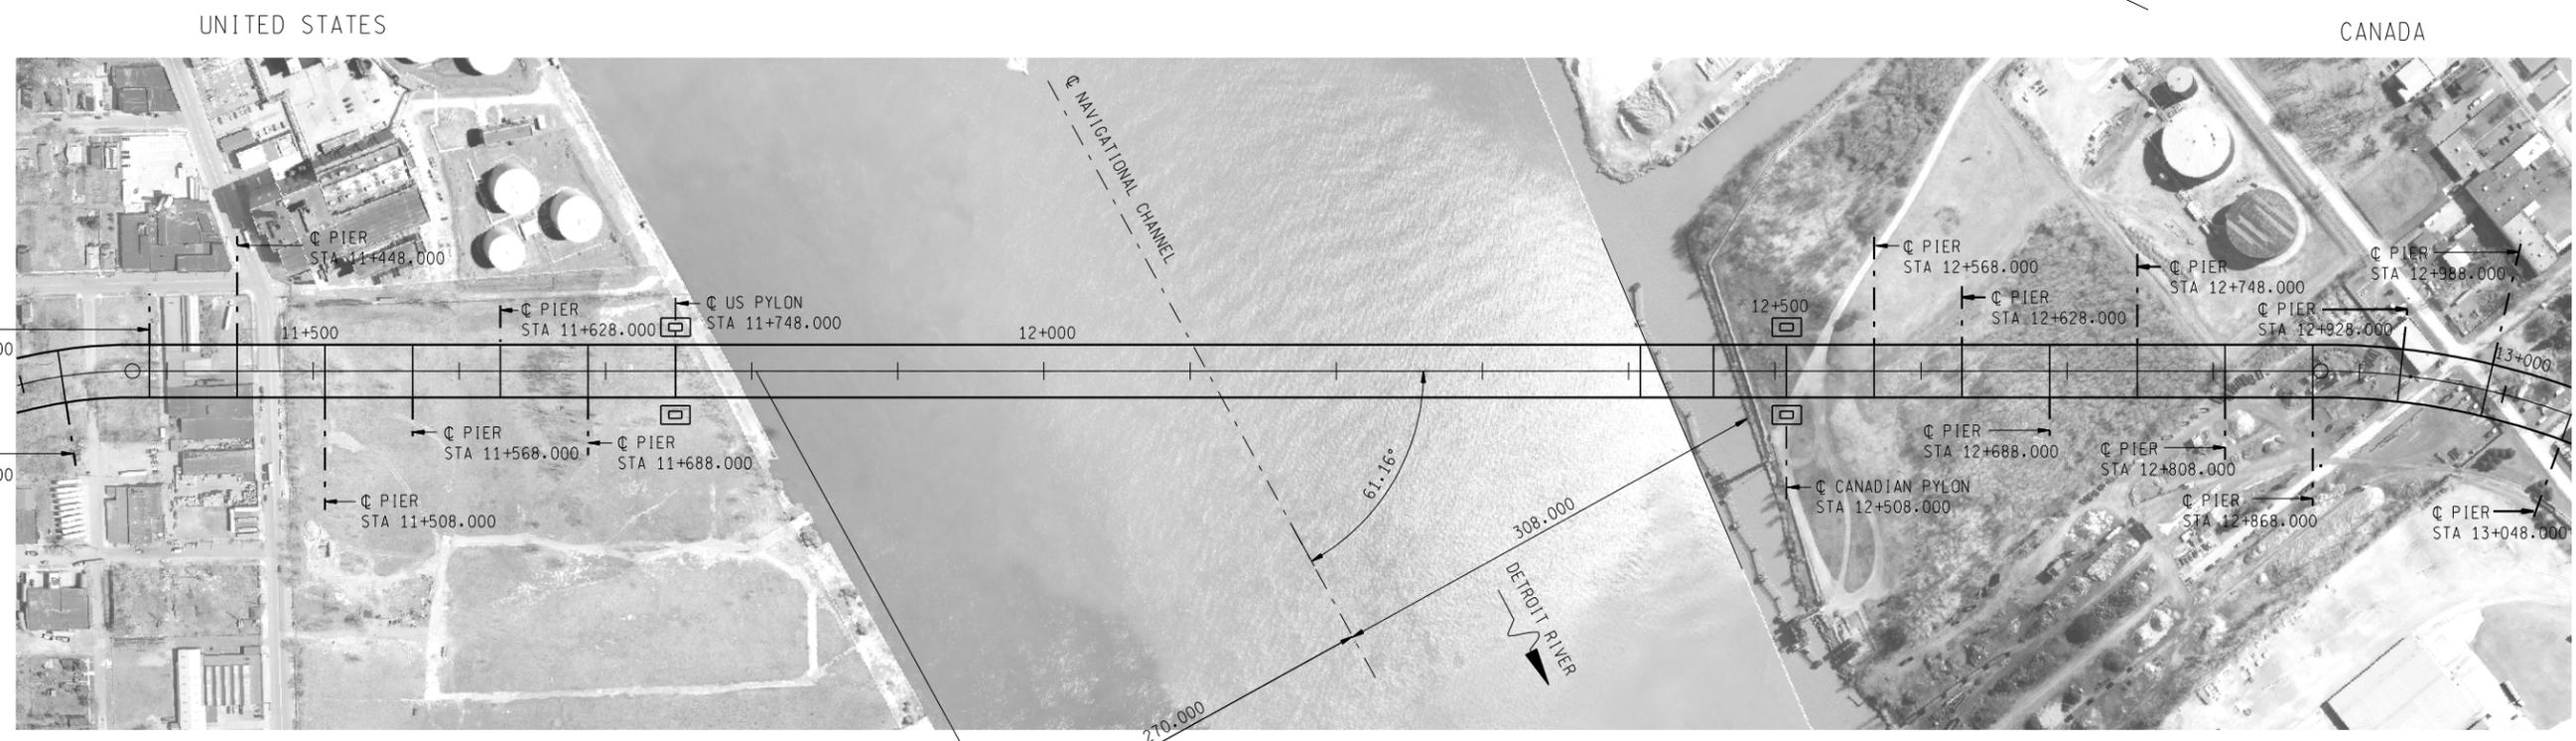


PLAN

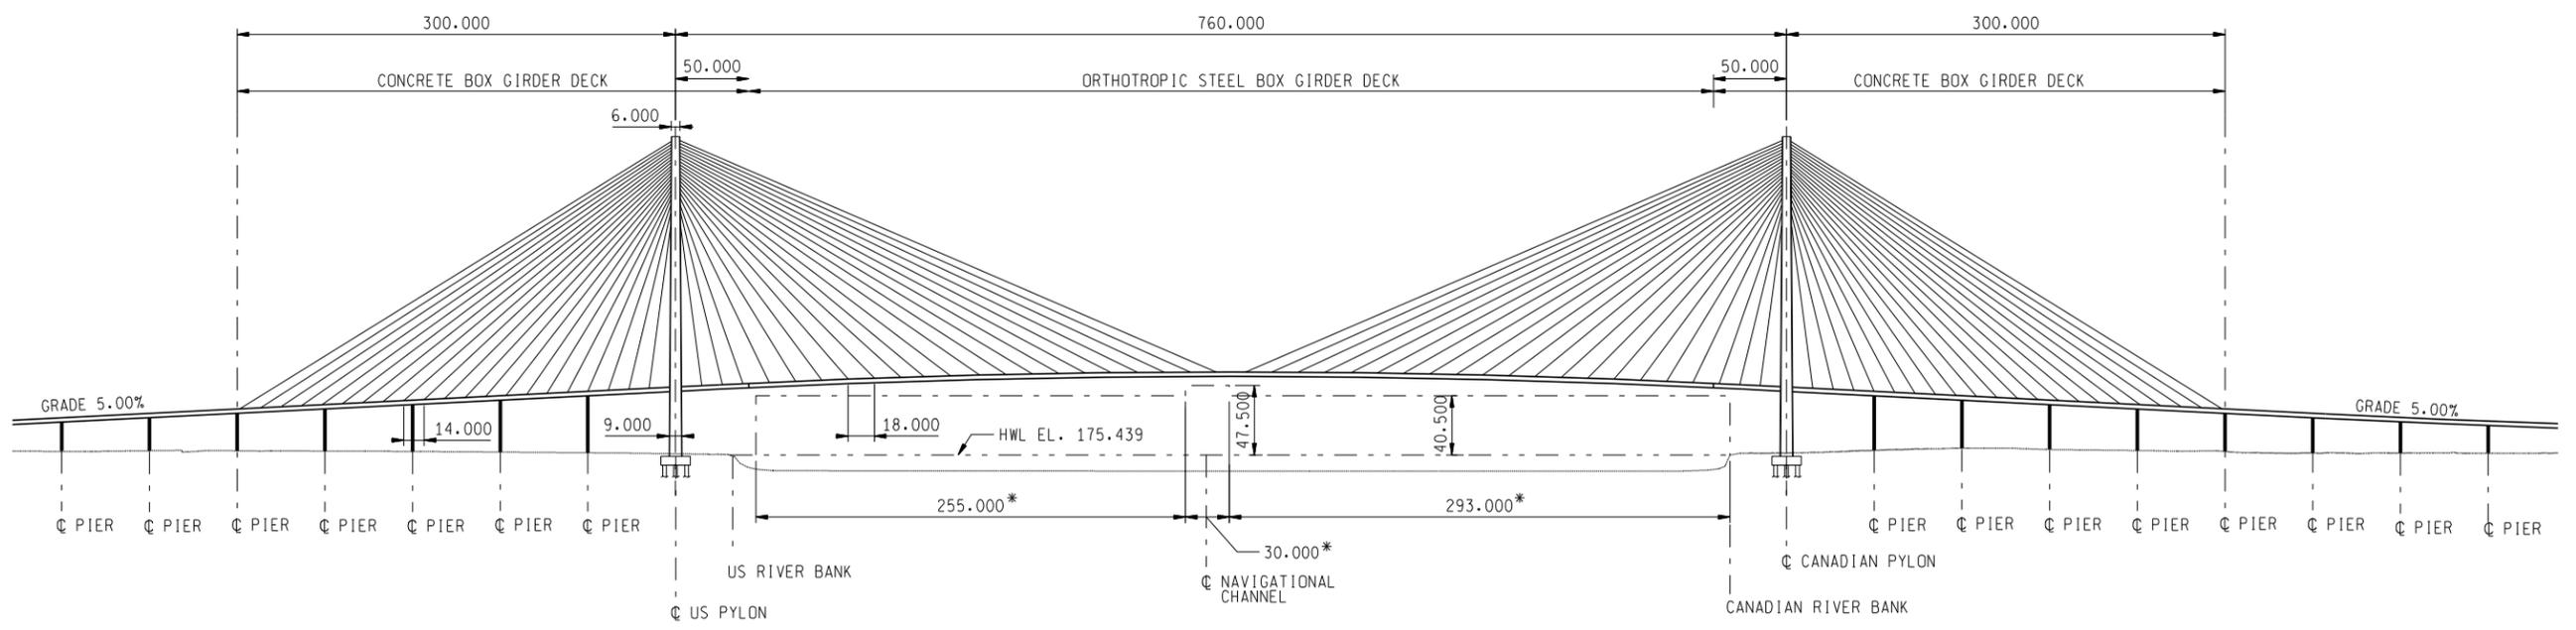

ELEVATION

* MEASURED PERPENDICULAR TO NAVIGATION CHANNEL

NOTE:
UNITS SHOWN IN METERS.

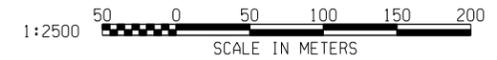


11/16/2007 9:10:45 AM


P:\646294...DRIC...STUDY\CADD\Practical Alternatives\Conceptual Engineering\CE9-GPE.dgn

FILE NAME: DATE: DRAWN BY: CHECKED BY: CORRECTED BY: DATE:

REVISIONS			
NO.	DESCRIPTION	DATE	BY

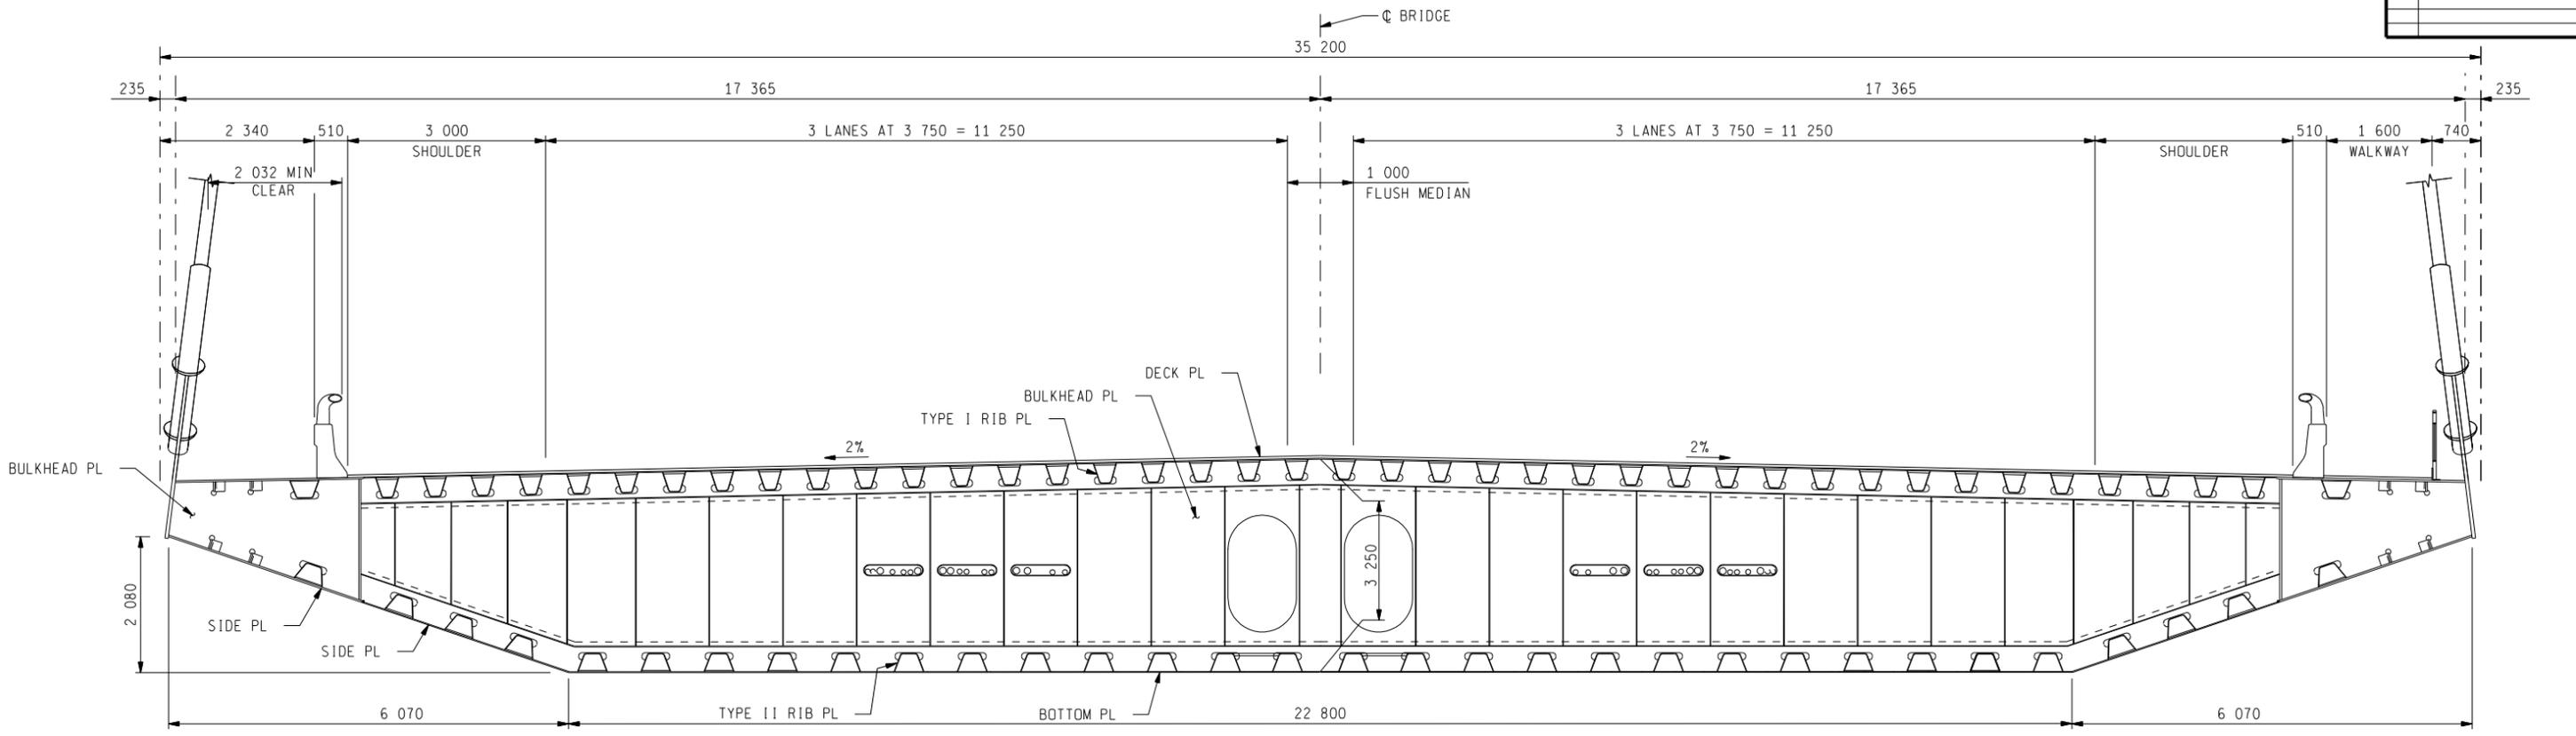

TYPICAL CROSS SECTION (STEEL)

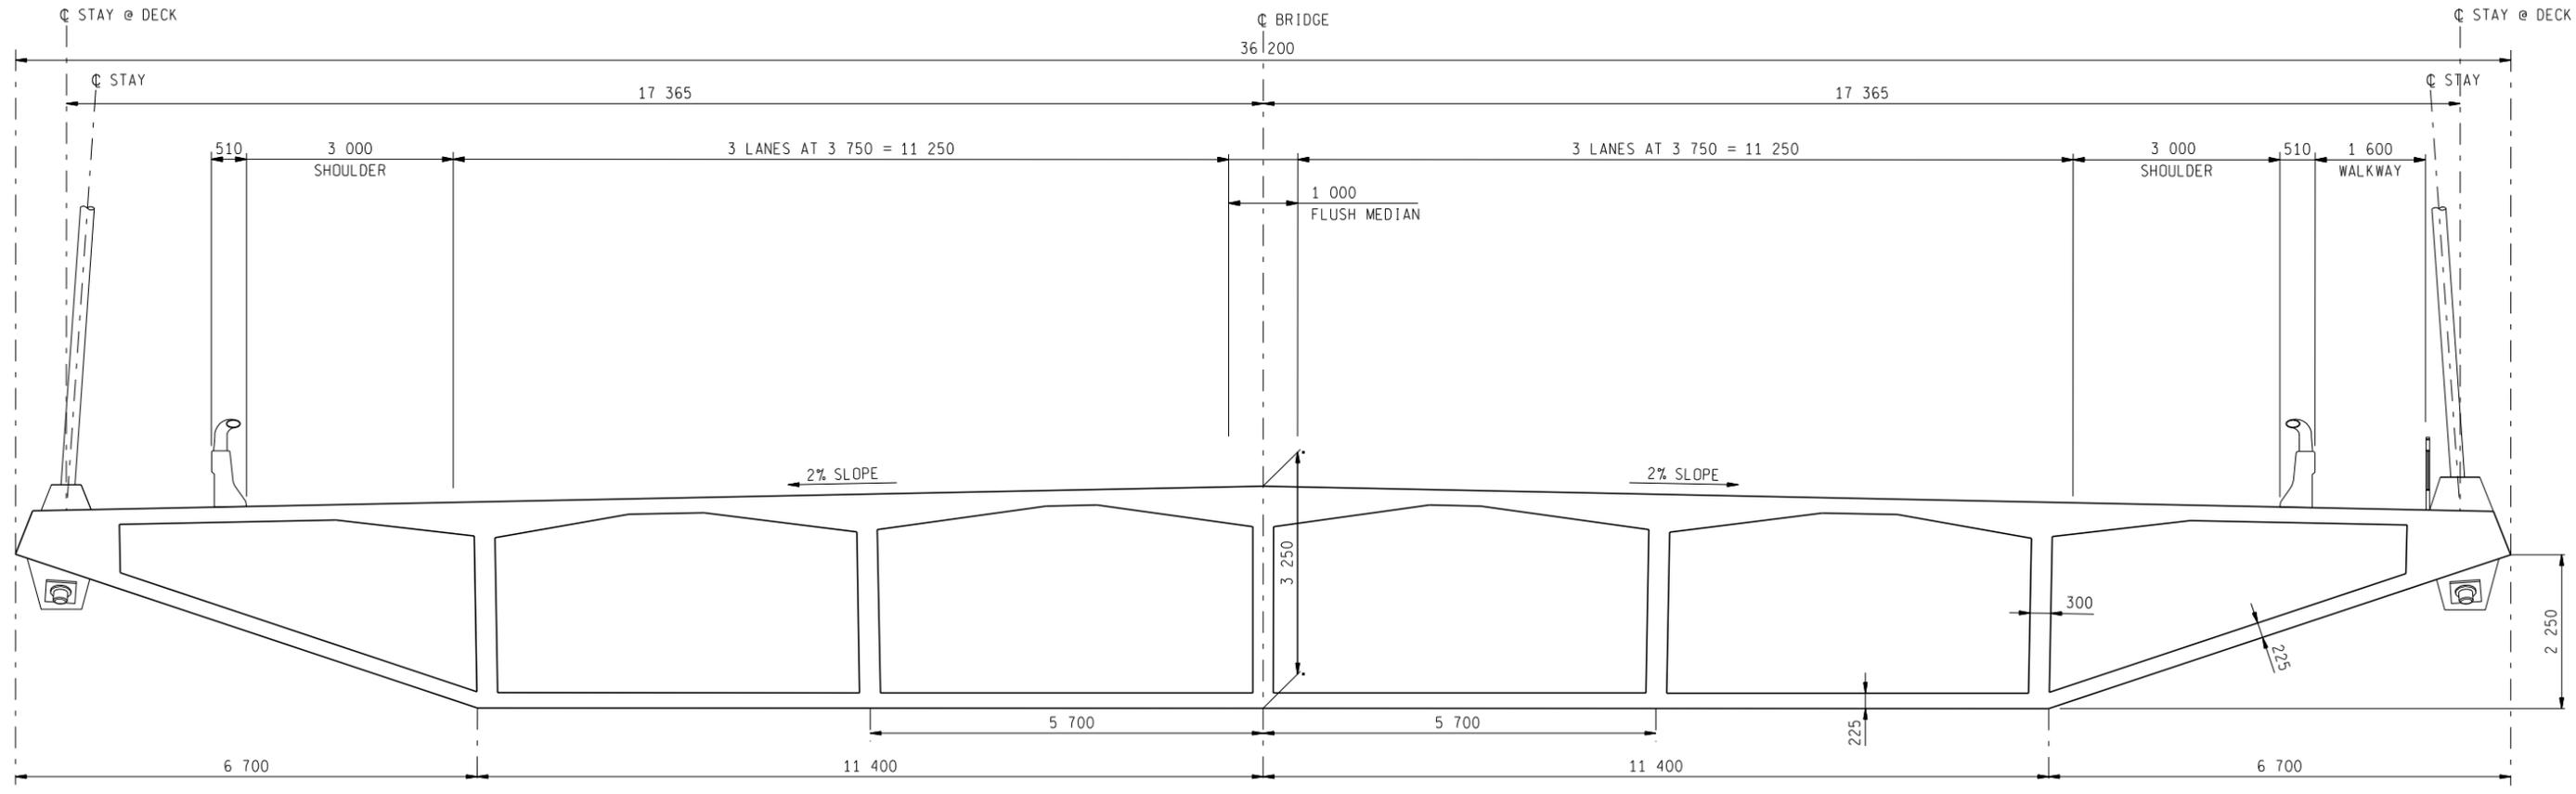


TYPICAL CROSS SECTION (CONCRETE)


11/1/2007 2:33:37 PM
 P:\646294_DRIC_STUDY\CADD\Practical Alternatives\Conceptual Engineering\CE9-section.dgn

FILE NAME: DATE: DRAWN BY: CHECKED BY: DATE: CORRECTED BY: DATE:


REVISIONS			
NO.	DESCRIPTION	DATE	BY

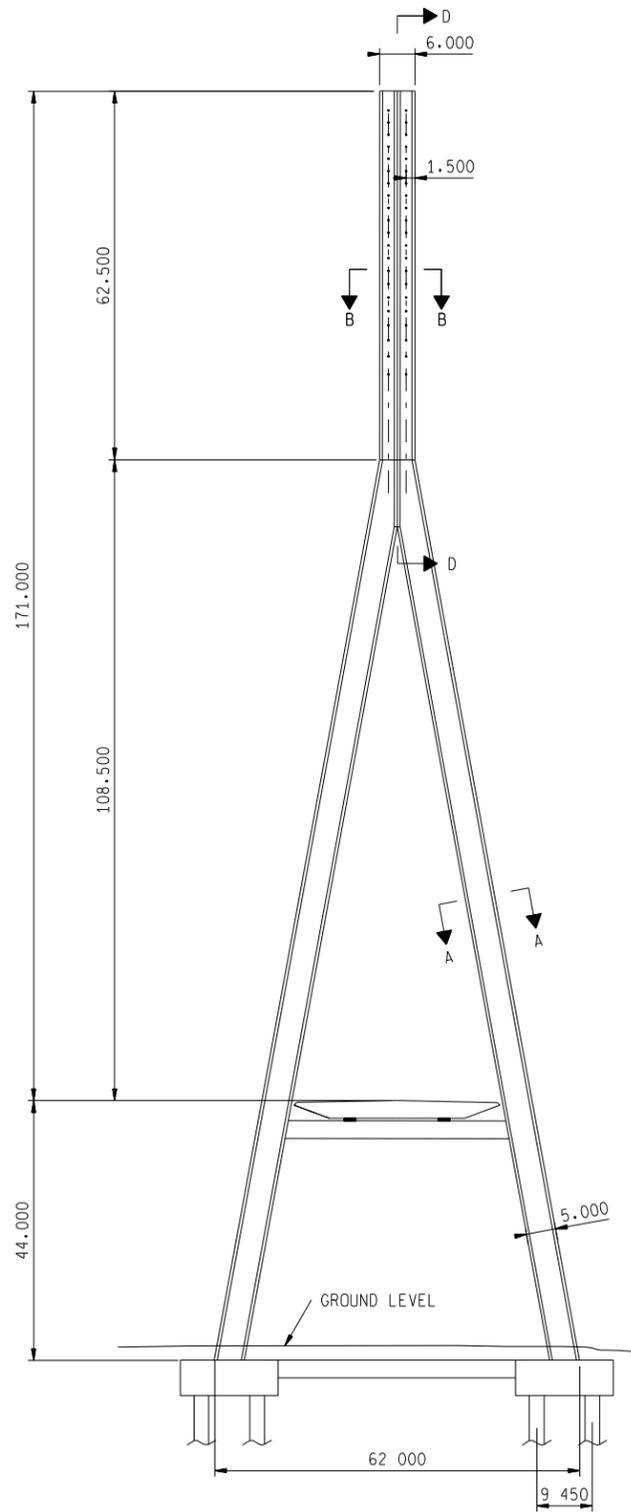


Y-SHAPE PYLON ELEVATION

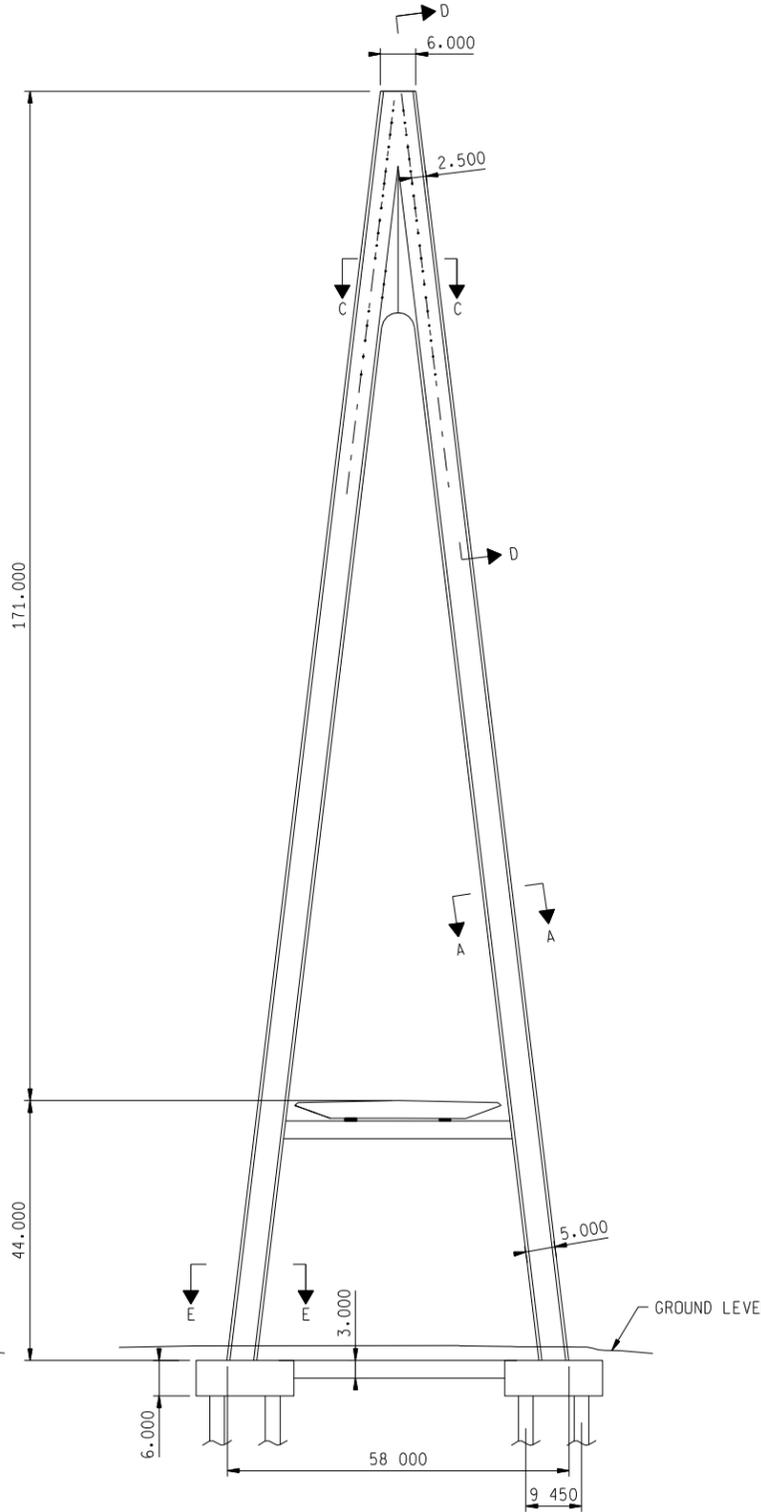


A-SHAPE PYLON ELEVATION

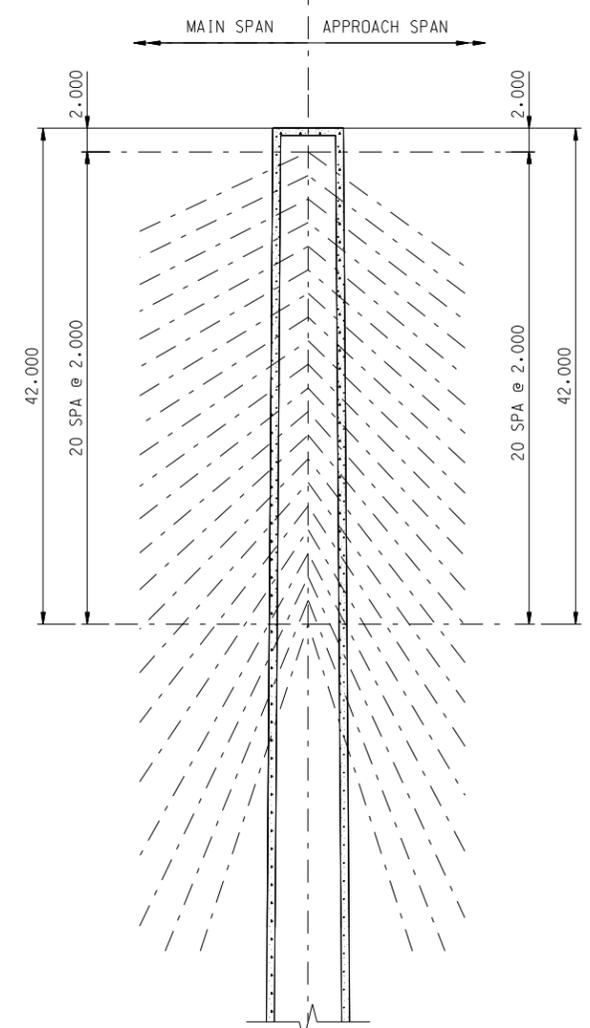


SECTION D-D

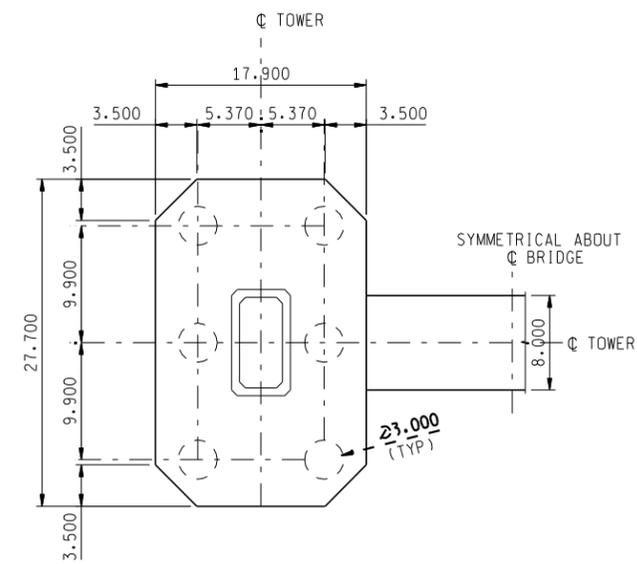


SECTION E-E

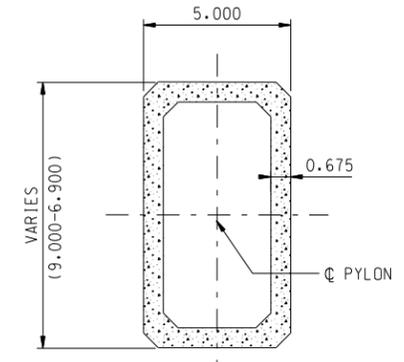

SECTION A-A

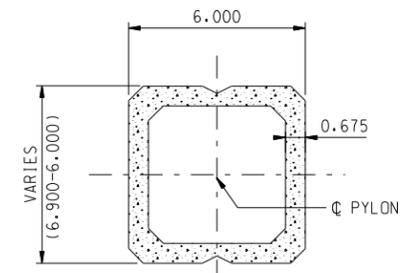

SECTION B-B

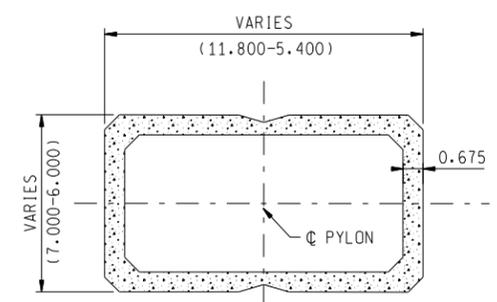



SECTION C-C

NOTE:
UNITS SHOWN IN METERS.


11/5/2007 5:40:23 PM P:\646294...DRIC...STUDY\CADD\Practical Alternatives\Conceptual Engineering\CE9-pylon.dgn

FILE NAME: DATE: DRAWN BY: CHECKED BY: DATE: CORRECTED BY: DATE:

REVISIONS			
NO.	DESCRIPTION	DATE	BY

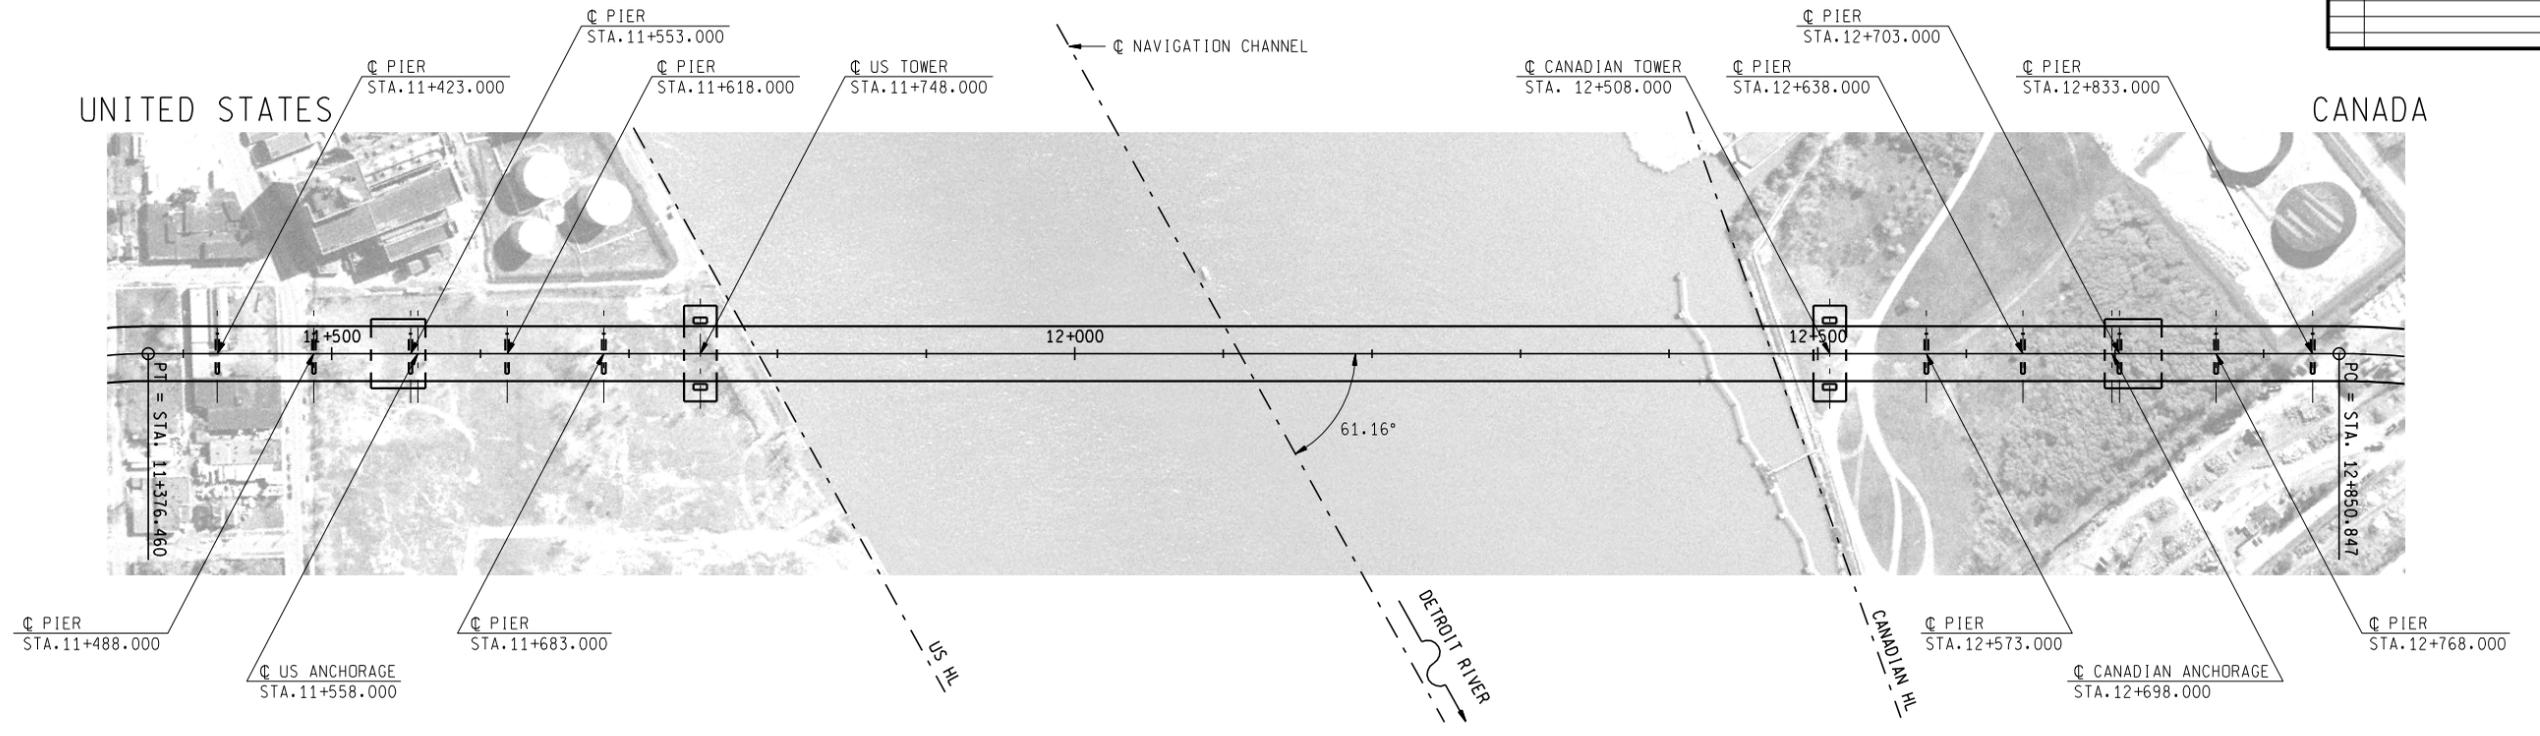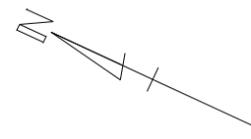


PLAN

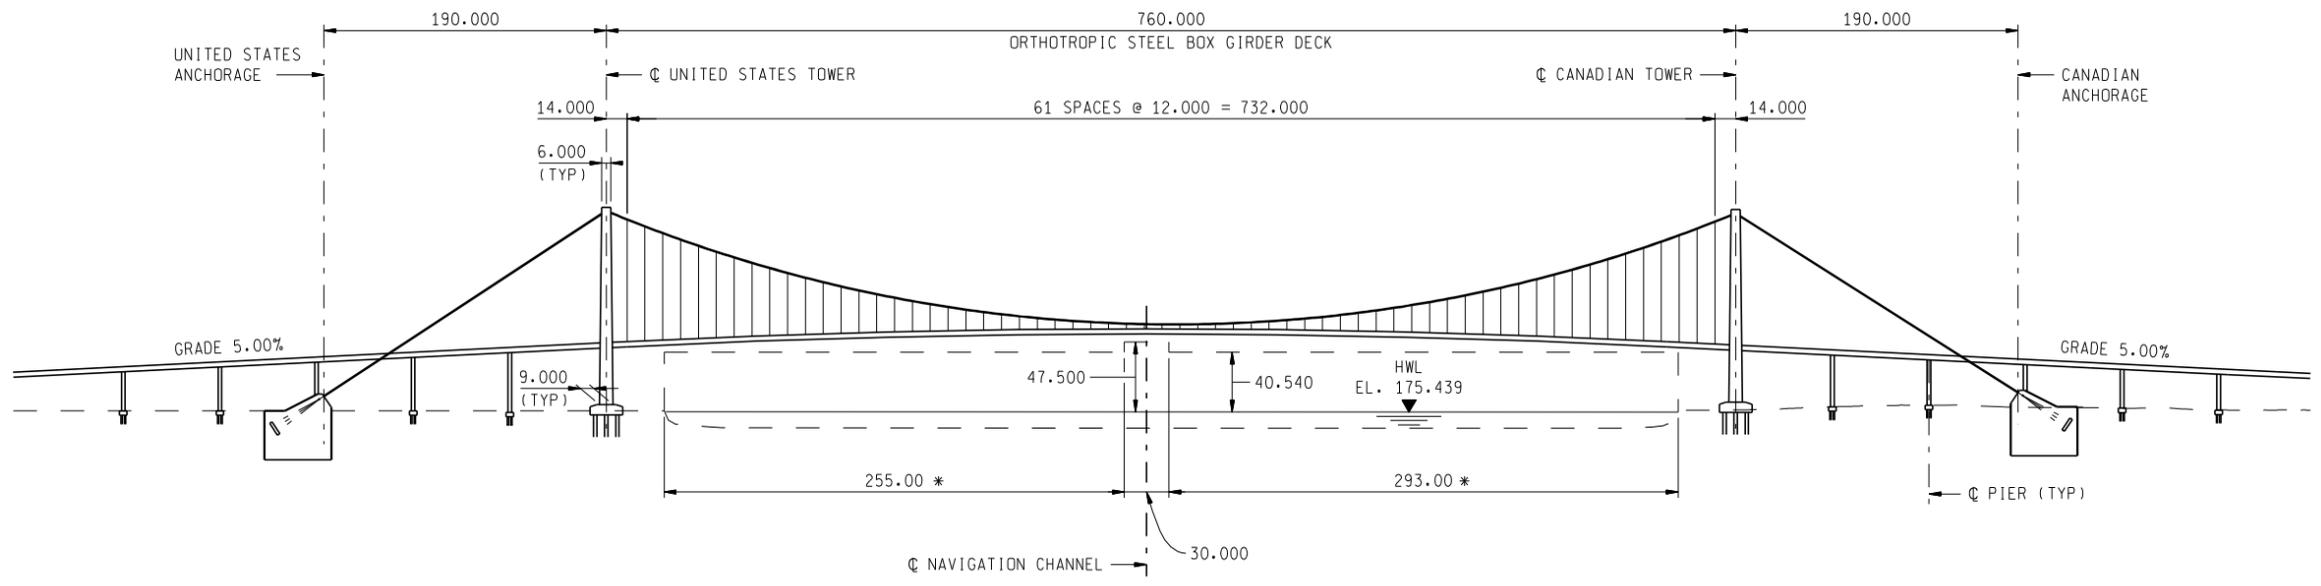

ELEVATION

NOTES:
1. ALL DIMENSIONS ARE IN METERS.

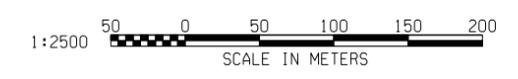


11/1/2007 3:36:40 PM

E:\Bridges\DRIC\dgn\x11c_20.dgn

DATE: _____ CORRECTED BY: _____ CHECKED BY: _____ DATE: _____ DRAWN BY: _____

REVISIONS			
NO.	DESCRIPTION	DATE	BY

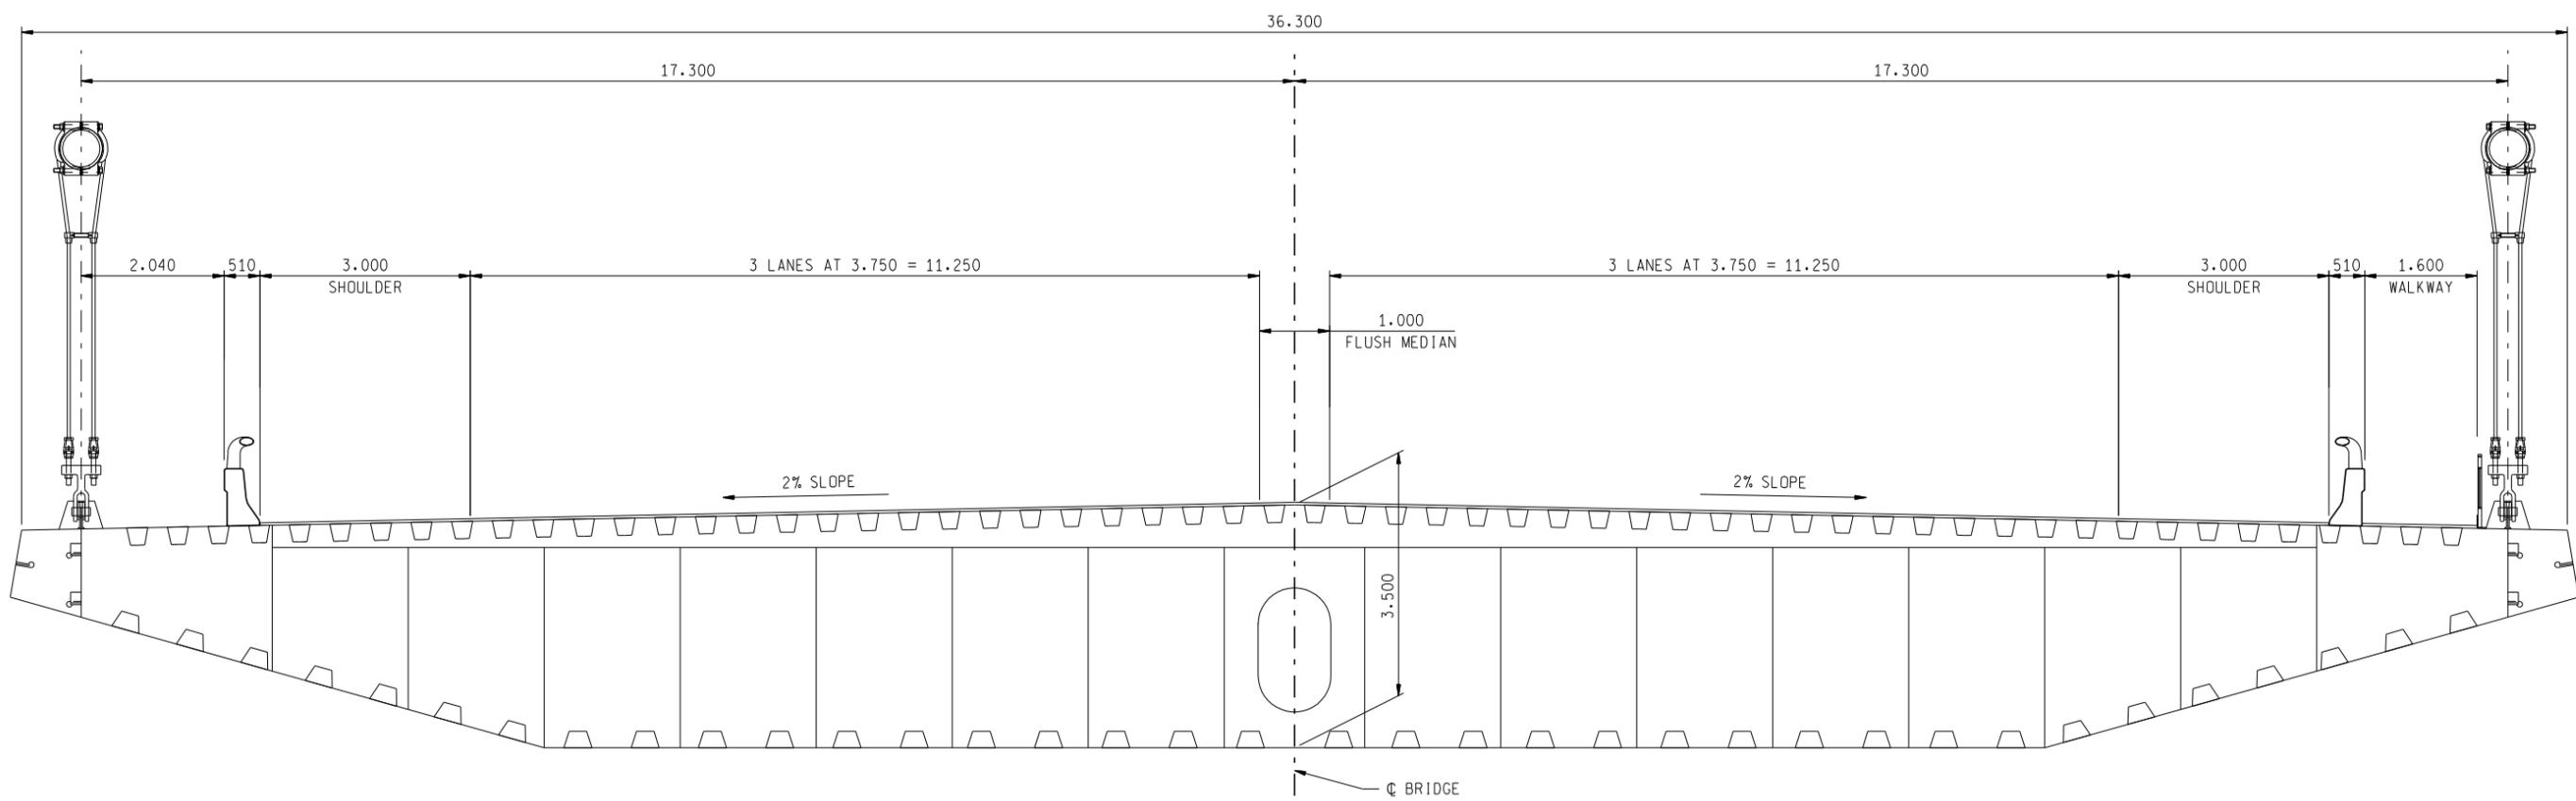


TYPICAL CROSS SECTION

11/1/2007 2:40:09 PM


E:\Bridges\DRIC.dgn\11c_2a_xs.dgn

FILE NAME: DRAWN BY: DATE: CHECKED BY: DATE: CORRECTED BY: DATE:


REVISIONS			
NO.	DESCRIPTION	DATE	BY

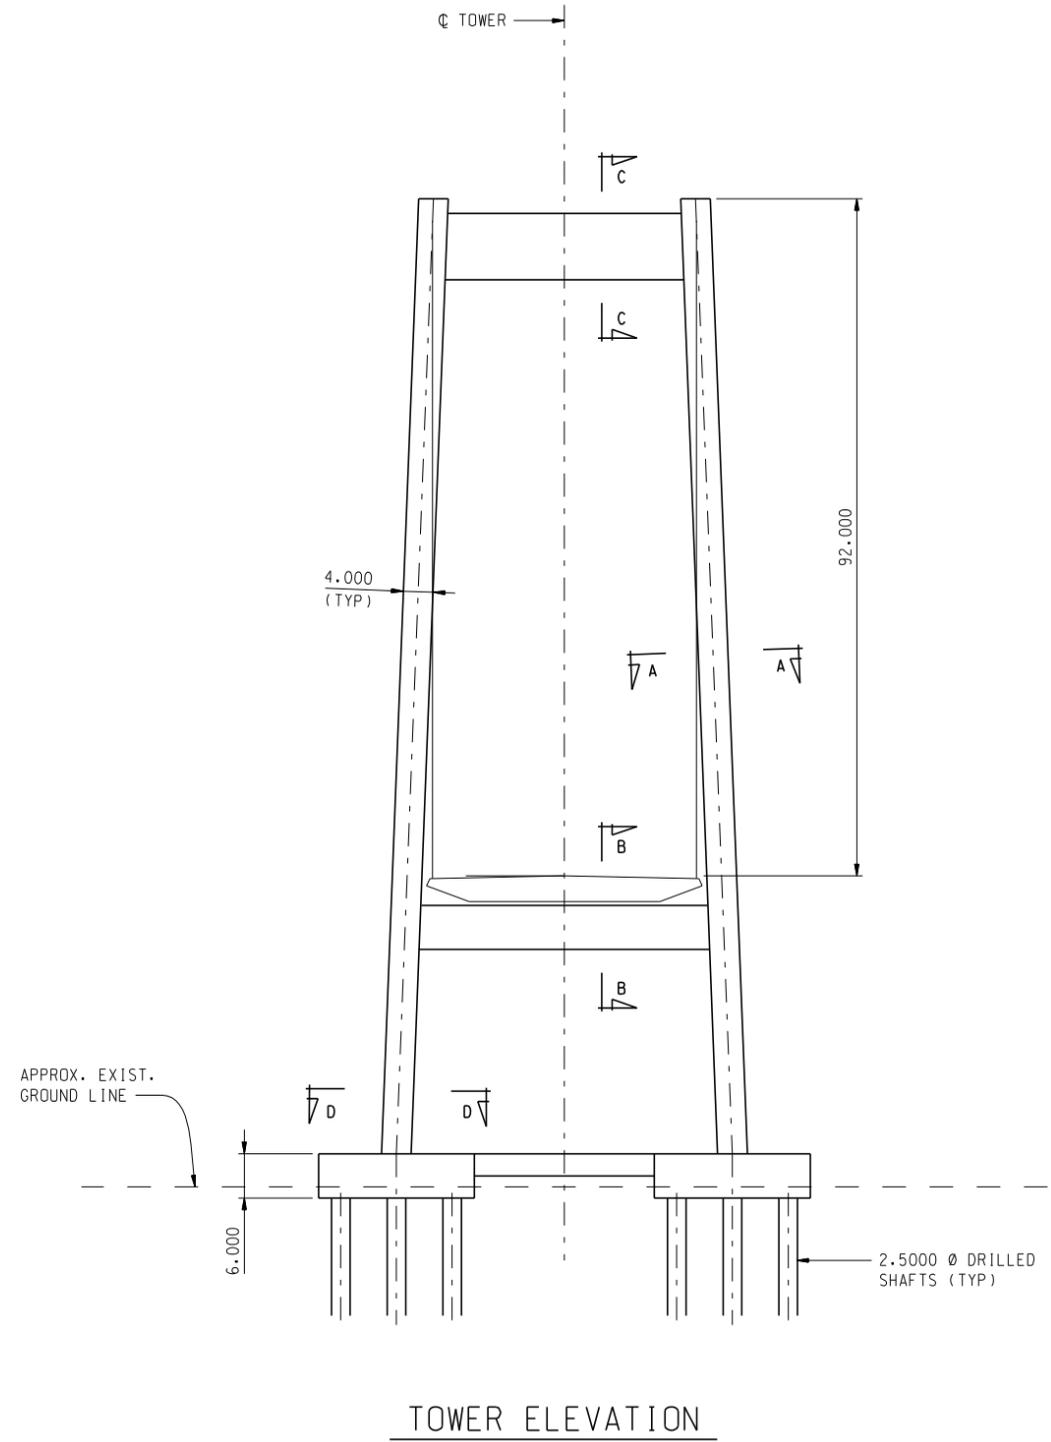


TOWER ELEVATION

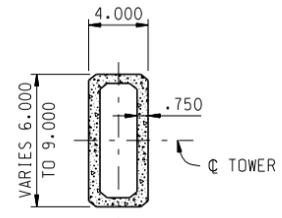


SECTION A-A

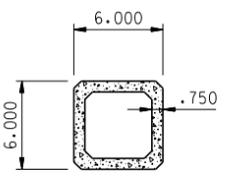


SECTION B-B

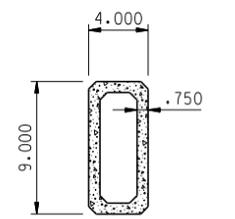

SECTION C-C

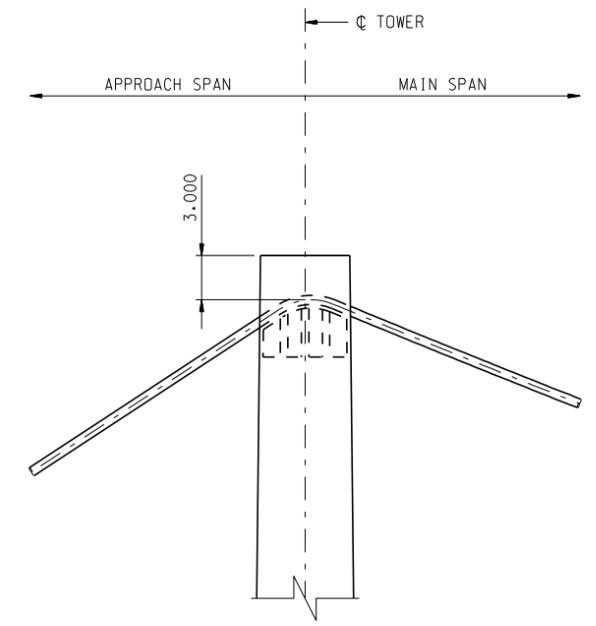

TOWER DETAIL

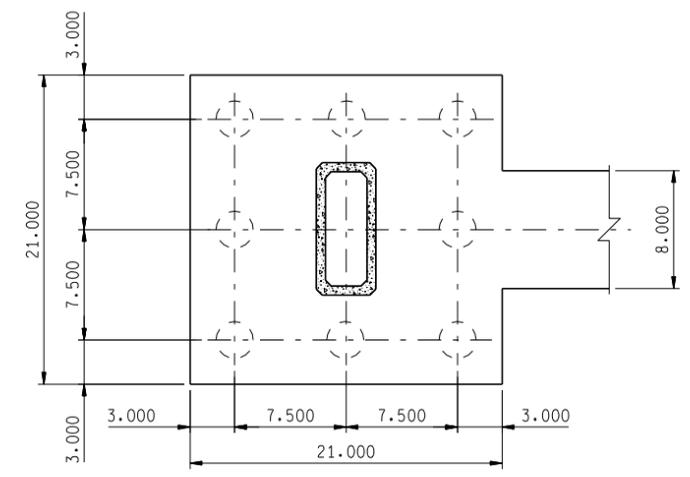

SECTION D-D

NOTES:
1. ALL DIMENSIONS ARE IN METERS.


11/1/2007 12:14:17 PM

E:\Bridges\DRIC\dgn\x11c_2a_tower.dgn

DATE: CORRECTED BY: CHECKED BY: DATE: DRAWN BY:

APPENDIX B – Construction Schedules

OPTION 4, CONCEPTUAL ENGINEERING SCHEDULE

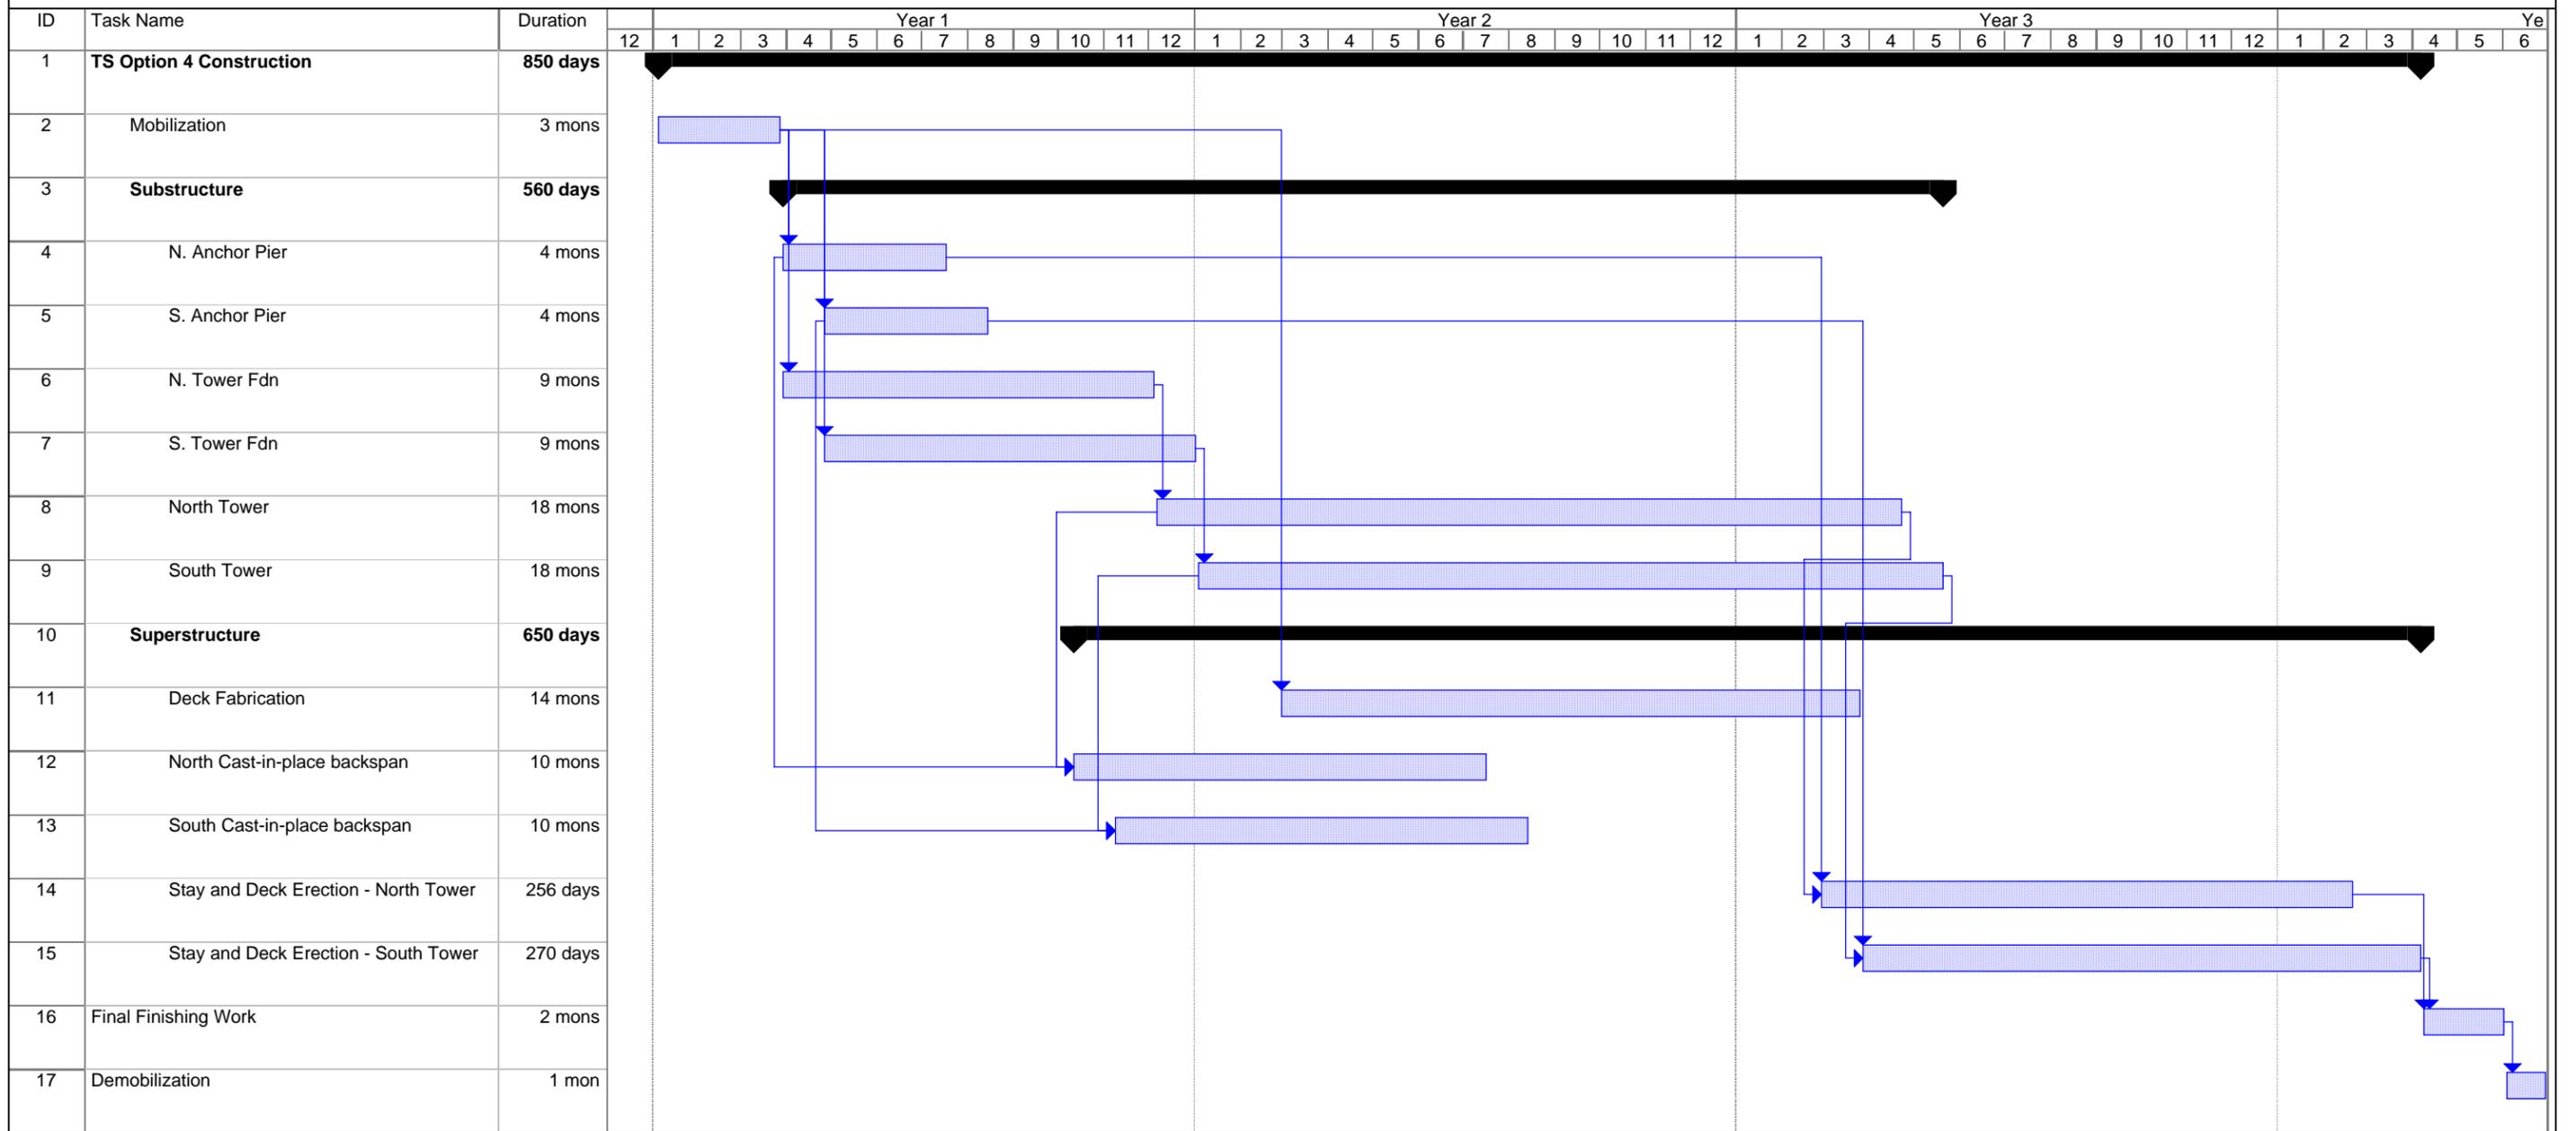


Project: Suspension Bridge TS#1 v1 r
Date: Mon 11/5/07

Task: [Blue hatched bar] Progress: [Black bar] Summary: [Black bar with diamond] External Tasks: [Grey bar] Deadline: [Green arrow]

Split: [Dotted line] Milestone: [Black diamond] Project Summary: [Grey bar with diamond] External Milestone: [Black diamond]

Page 1


OPTION 7, CONCEPTUAL ENGINEERING SCHEDULE

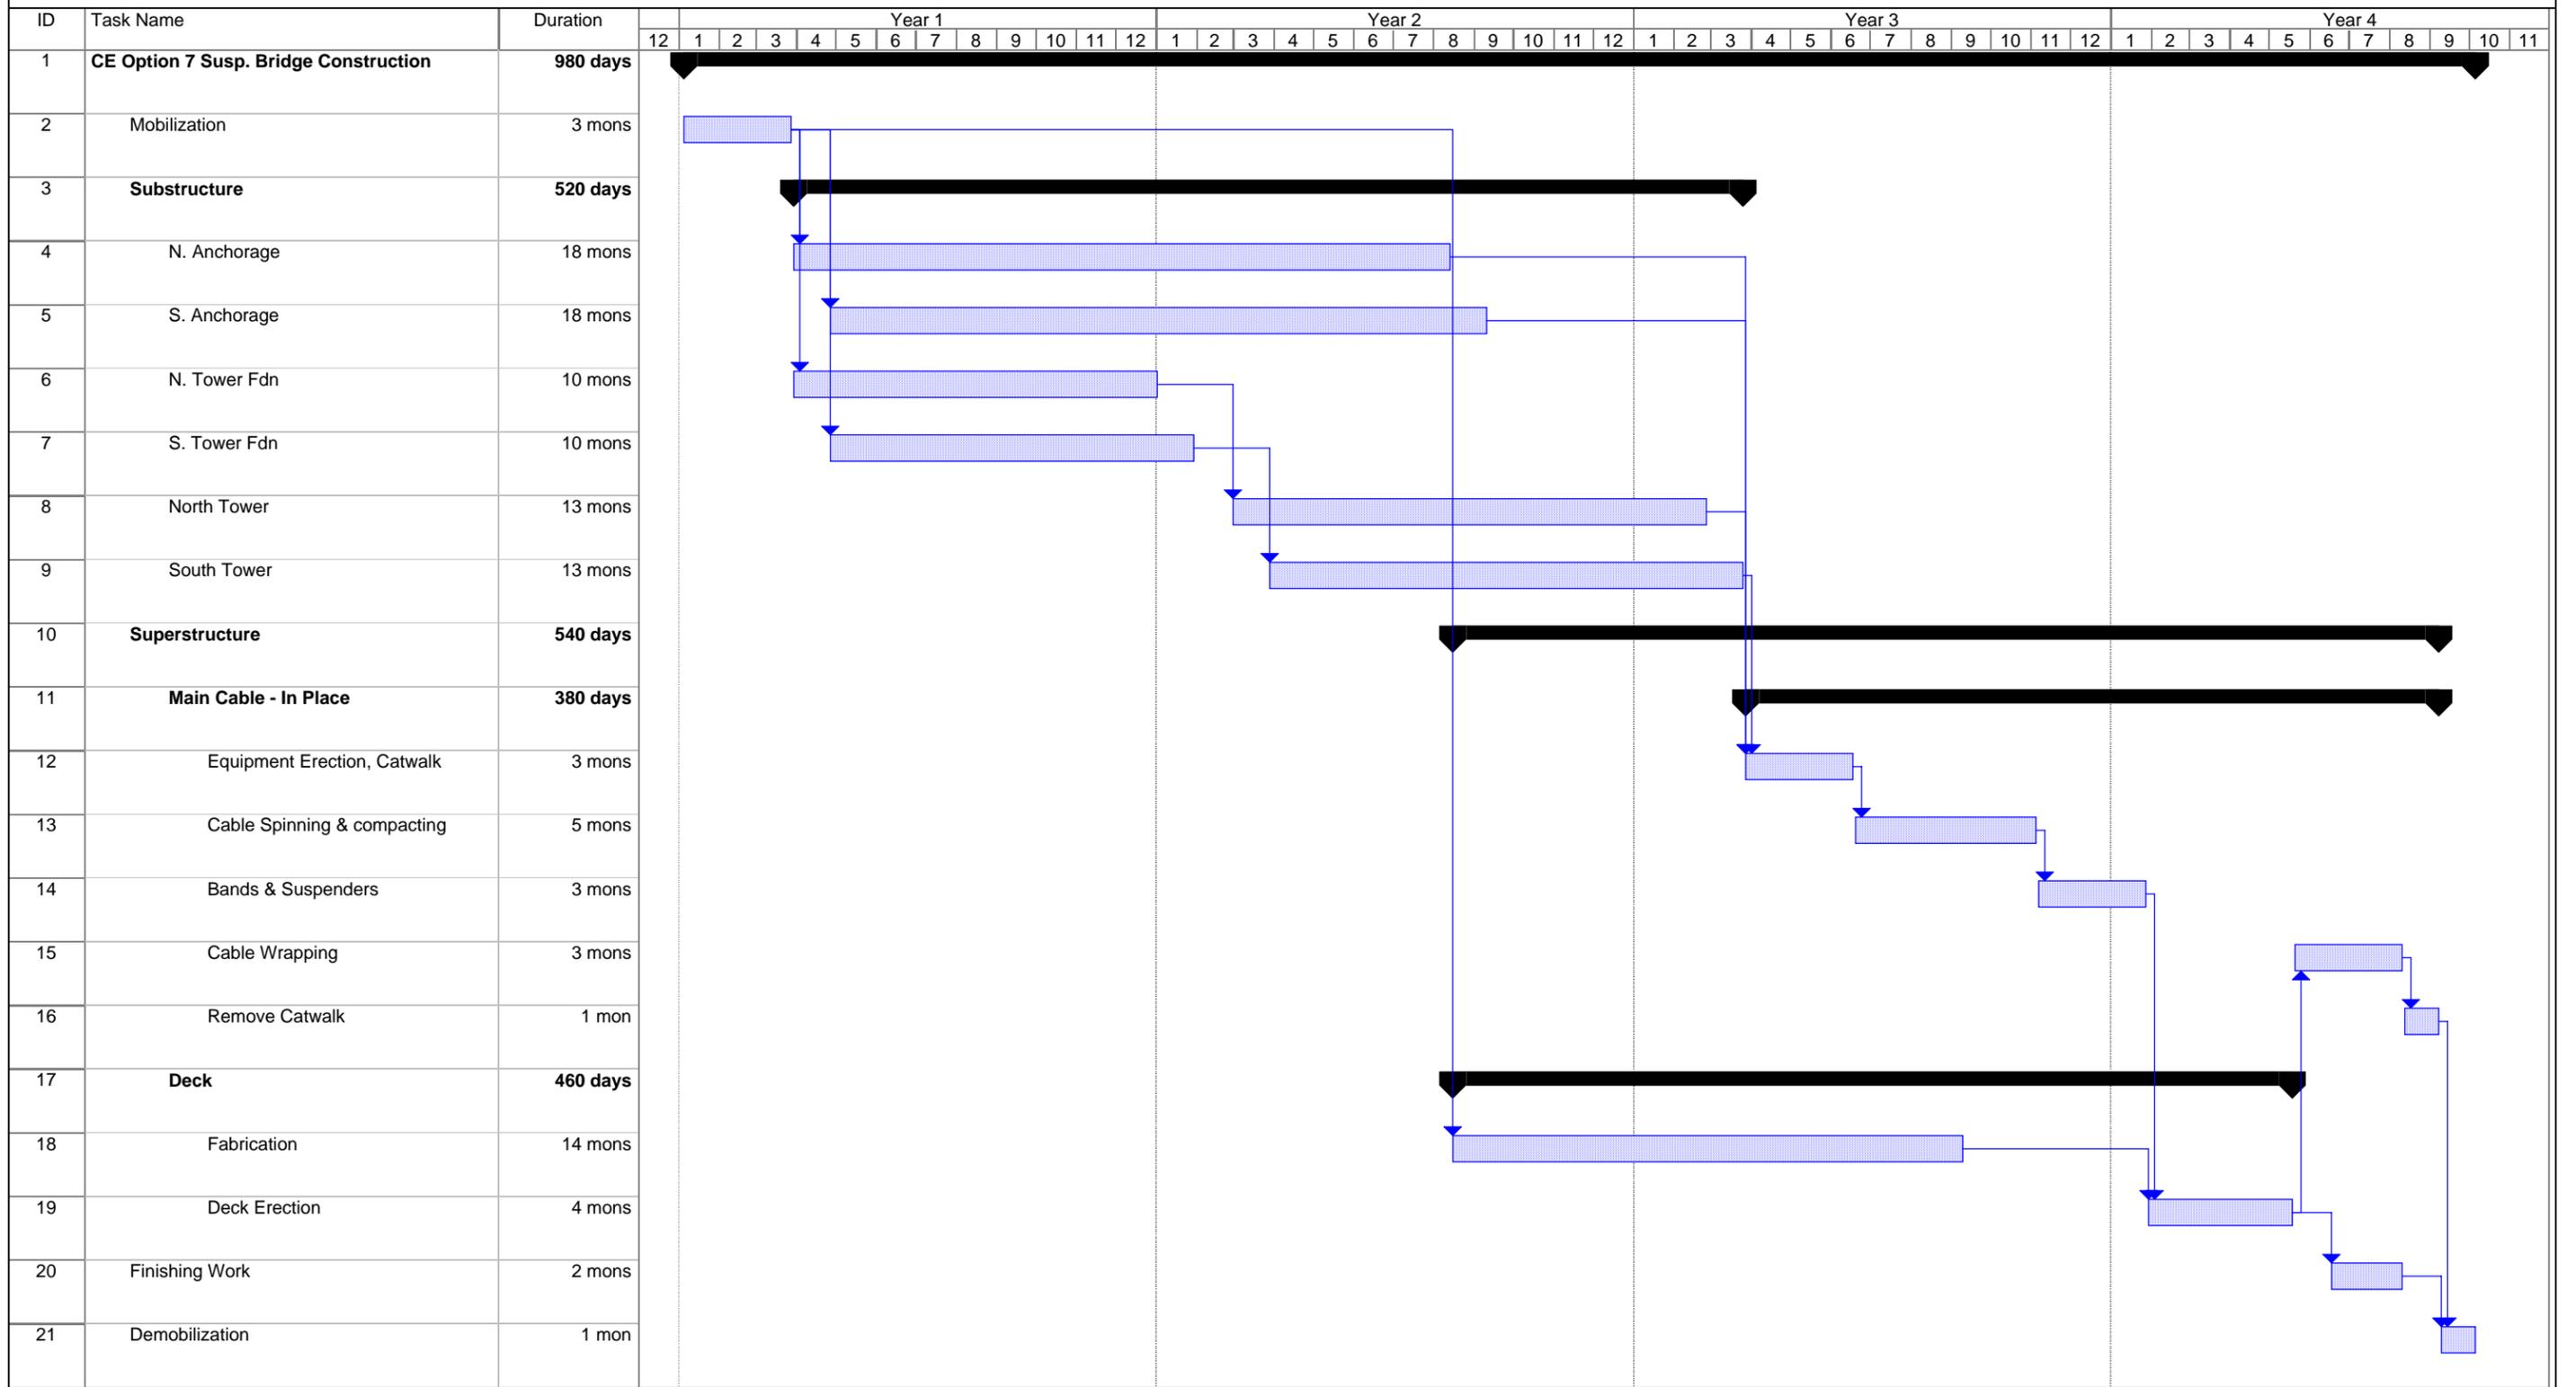

Project: DRIC Susp. Bridge Const.
Date: Mon 11/5/07


Task		Progress		Summary		External Tasks		Deadline	
Split		Milestone		Project Summary		External Milestone			

OPTION 9, CONCEPTUAL ENGINEERING SCHEDULE

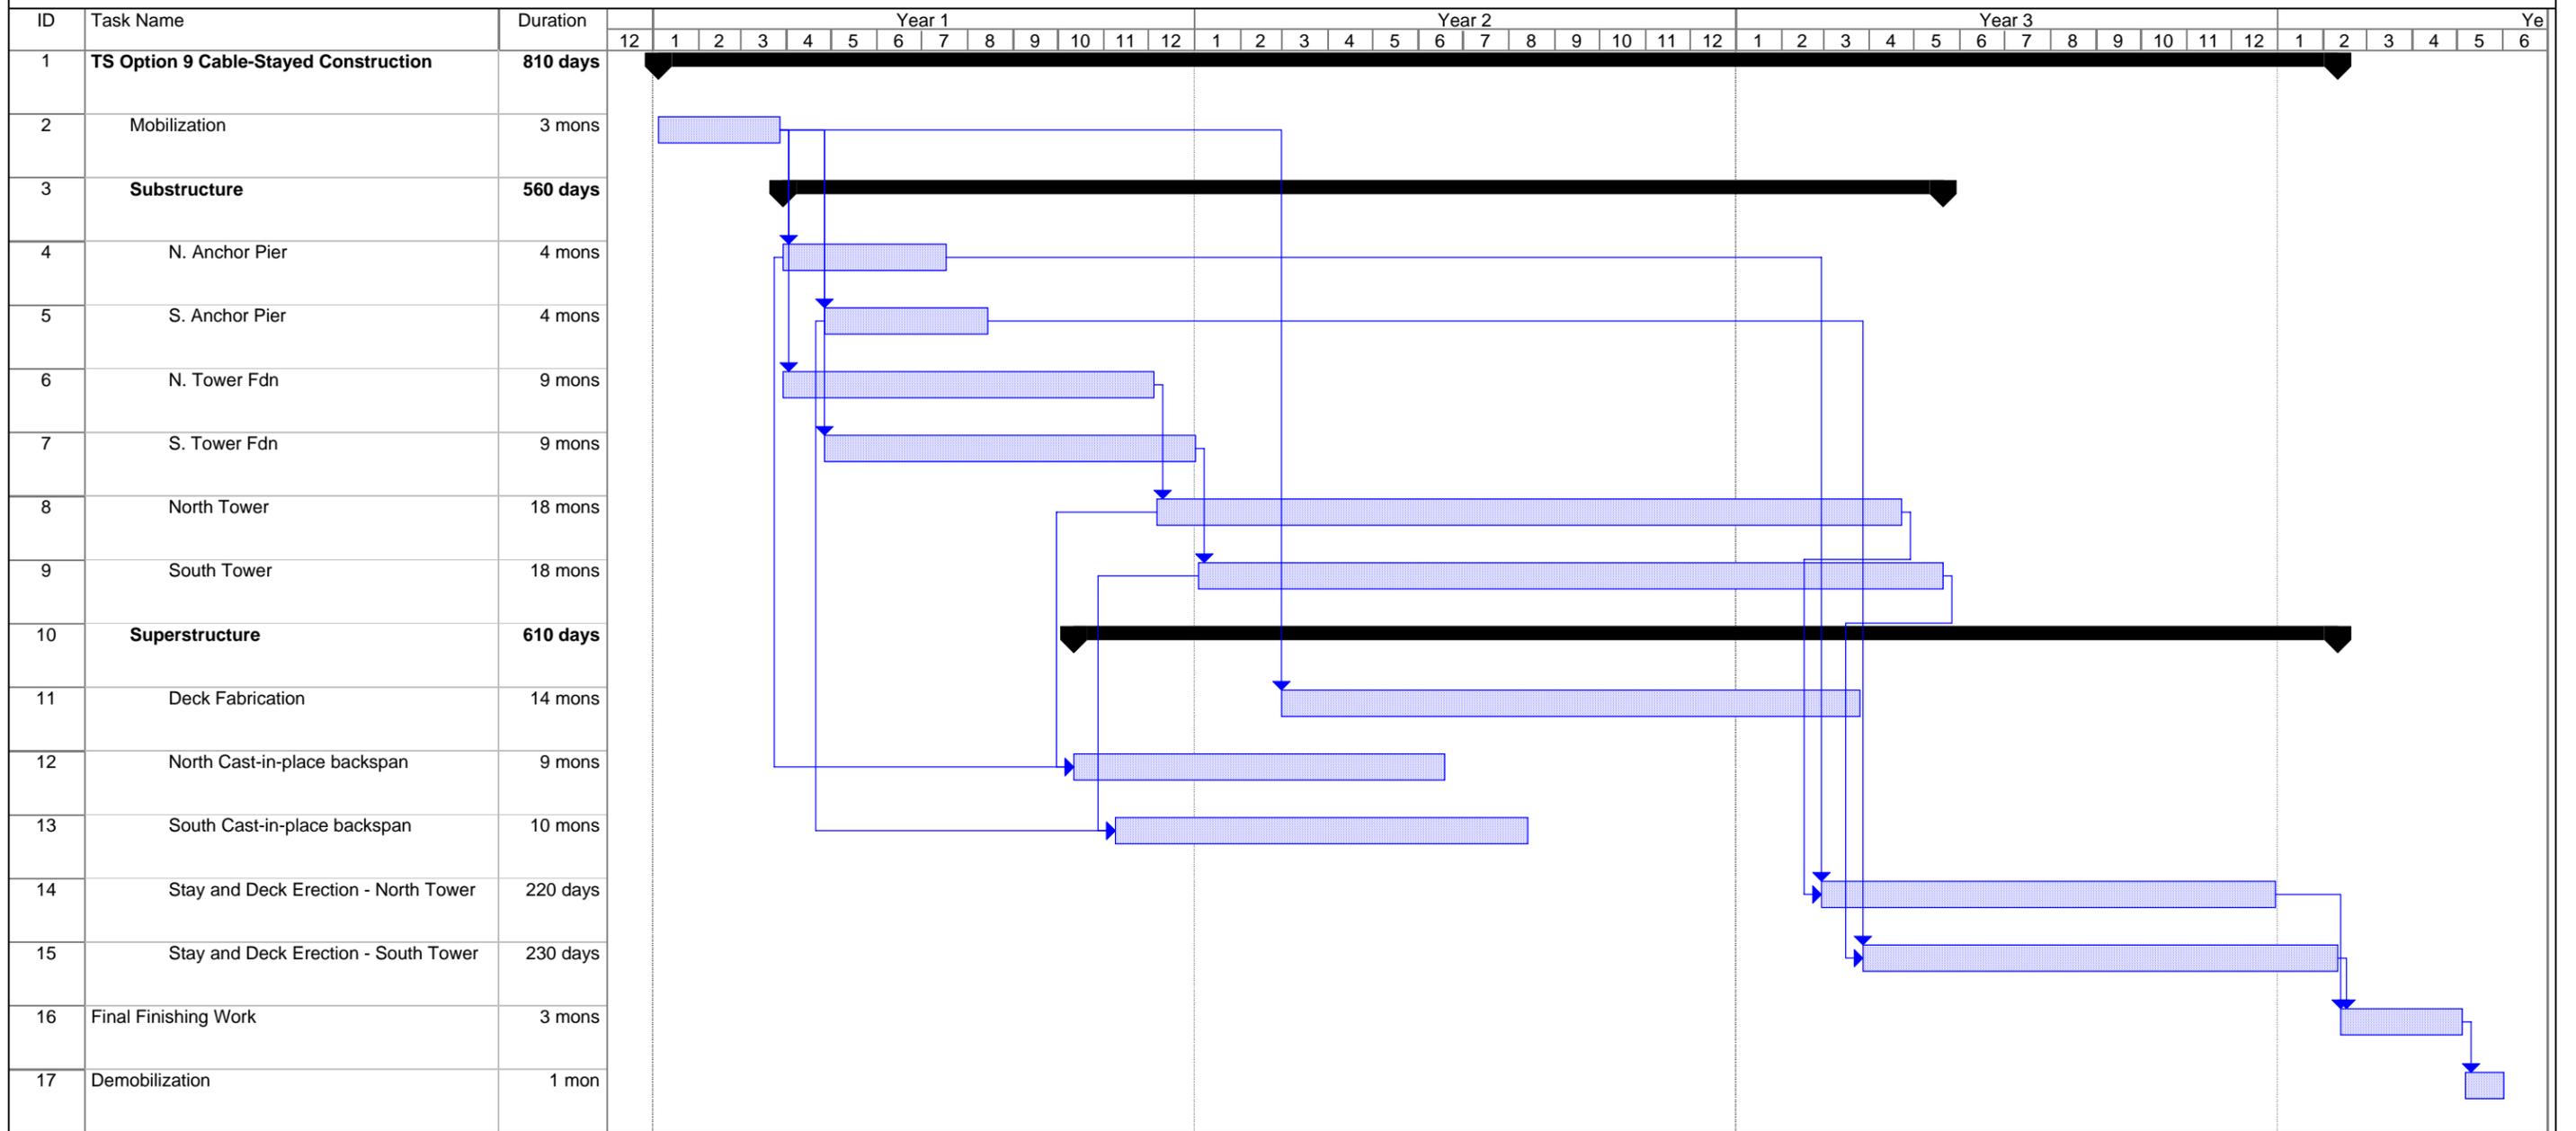

Project: Suspension Bridge TS#1 v1 r' Date: Mon 11/5/07	Task		Progress		Summary		External Tasks		Deadline	
	Split		Milestone		Project Summary		External Milestone			

OPTION 10, CONCEPTUAL ENGINEERING SCHEDULE

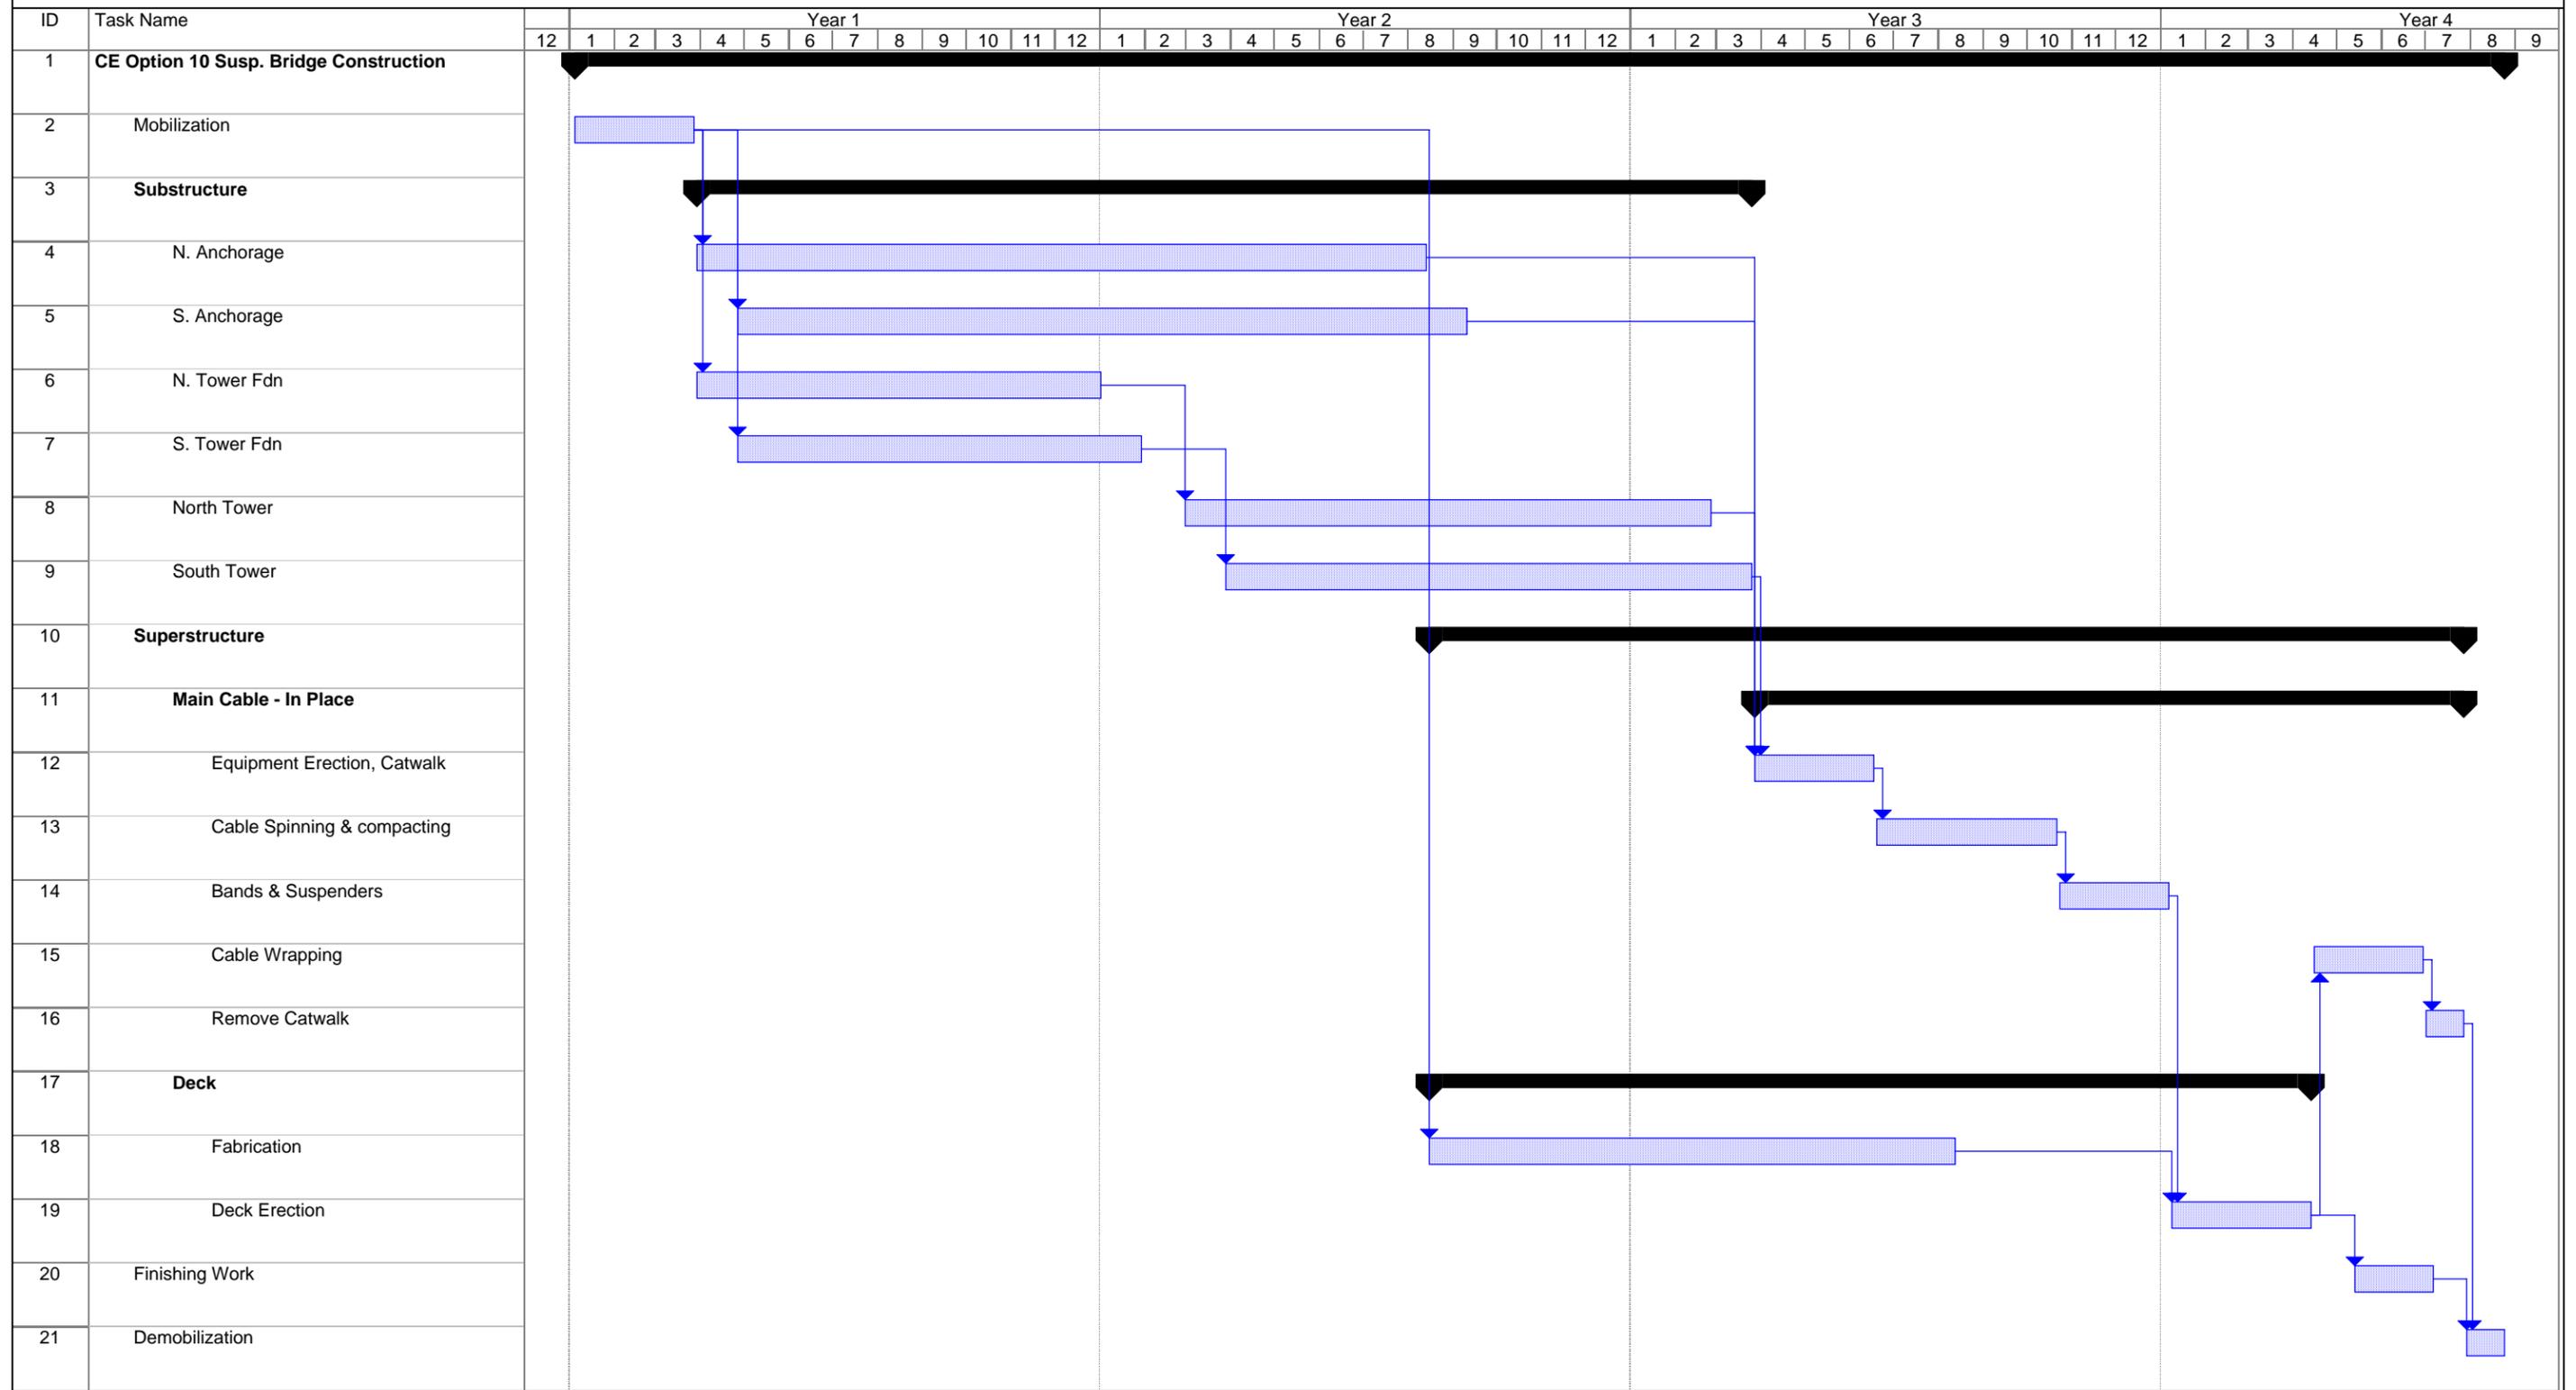

Project: DRIC Susp. Bridge Const. Date: Mon 11/5/07

Task: [Blue hatched box] Progress: [Black bar] Summary: [Black bar with arrow] External Tasks: [Grey box] Deadline: [Green arrow]
 Split: [Dotted line] Milestone: [Black diamond] Project Summary: [Grey bar with arrow] External Milestone: [Black diamond]

APPENDIX C – Detailed Cost Estimates

Project DRIC Job No. 646294
 By BLC date 11/5/2007 Subject Conceptual Engineering
 Chk GTH date 11/5/2007 Cost Estimate
 File: F:\646294_DRIC_Study\01.0000 Alternative Development\01.0200 Practical Alternatives\01.0210 Alternative Development\01.0211 Bridge\Cost Estimates\Bridge CE Cost Summary R6.xls

Conceptual Engineering Construction Cost Estimate Summary

Geometry	Conceptual Engineering Option					
	X-10(B)			X-11(C)		
	4	7	9	10	9	10
Alignment:	a1 rev.	a1 rev.	a3	a3		a3
North Abutment:	10+428.54	10+428.54	11+003.34	11+003.34		11+003.34
North End of Suspended Spans:	10+923.00	11+244.50	11+448.00	11+748.00		11+748.00
North Tower/Pylon:	11+243.00	11+244.50	11+748.00	11+748.00		11+748.00
South Tower/Pylon:	12+083.00	12+099.50	12+508.00	12+508.00		12+508.00
South End of Suspended Spans:	12+403.00	12+099.50	12+808.00	12+508.00		12+508.00
South Abutment:	12+834.06	12+834.06	13+631.94	13+631.94		13+631.94
Main Span Length (m):	840	855	760	760		760
Suspended Spans Length (m):	1,480	855	1,360	760		760
Approaches (m):	926	1,551	1,269	1,869		1,869
Total Bridge Length	2,406	2,406	2,629	2,629		2,629
Cost Estimate (2007 US\$)	4	7	9	10		10
Main Bridge	Cable-Stayed	Suspension (UB)	Cable-Stayed	Suspension (UB)		Suspension (UB)
Superstructure						
Deck	152,900,000	99,000,000	135,000,000	99,200,000		99,200,000
Suspension System	51,700,000	85,300,000	37,000,000	60,200,000		60,200,000
Miscellaneous Appurtenances	22,200,000	14,400,000	20,300,000	12,700,000		12,700,000
<i>subtotal</i>	226,800,000	198,700,000	192,300,000	172,100,000		172,100,000
Substructure						
Tower/Pylon	54,500,000	23,800,000	48,500,000	27,200,000		27,200,000
Tower/Pylon Foundation	20,800,000	21,900,000	19,900,000	19,900,000		19,900,000
Anchorage/Anchor Piers	17,000,000	91,300,000	11,100,000	80,700,000		80,700,000
<i>subtotal</i>	92,300,000	137,000,000	79,500,000	127,800,000		127,800,000
<i>Quantities Subtotal (rounded)</i>	319,000,000	336,000,000	272,000,000	300,000,000		300,000,000
Mobilization	16,000,000	16,800,000	13,600,000	15,000,000		15,000,000
Design Contingency ¹	33,500,000	-	28,600,000	-		-
Design Contingency ¹	-	52,900,000	-	47,300,000		47,300,000
Construction Contingency ²	73,700,000	81,100,000	62,800,000	72,500,000		72,500,000
Main Bridge Total (rounded)	442,000,000	487,000,000	377,000,000	435,000,000		435,000,000
Approach Bridge⁴						
Bridge	72,200,000	121,000,000	99,000,000	145,800,000		145,800,000
Mobilization	3,600,000	6,100,000	5,000,000	7,300,000		7,300,000
Design Contingency ¹	19,000,000	31,800,000	26,000,000	38,300,000		38,300,000
Construction Contingency ²	19,000,000	31,800,000	26,000,000	38,300,000		38,300,000
Appr. Bridge Total (rounded)	114,000,000	191,000,000	156,000,000	230,000,000		230,000,000
Grand Total (rounded)⁵	560,000,000	680,000,000	530,000,000	670,000,000		670,000,000

Notes:

- Design contingency reflects the level of design completed for this particular phase of the project. The design contingency may also differ between components (e.g., the approach bridge design contingency is greater due to a lower level of design such as potential changes in the geometry of the approaches as the Plaza design progresses) and structure types (e.g., the suspension bridge design contingency is greater due to uncertainty in anchorage foundation design).
- Construction Contingency is a factor to cover risk and uncertainty in the construction of the project from factors such as material price volatility, unforeseen site conditions, environmental mitigation, etc. This factor does NOT include a management contingency or reserve for third party or unanticipated changes. *Source:* <http://www.fhwa.dot.gov/programadmin/mega/contingency.htm>
- Cost estimates do NOT include soft costs such as engineering or inflation.
- Crossing X-10(B) - US Plaza P-a to Canadian Plaza B1
 Crossing X-11(C) - US Plaza P-c to Canadian Plaza C (Crossings to Plaza B1 increases costs approximately \$20 million)

Project	DRIC	date	5-Nov-07
by		date	
ch			
File: F:\64294_DRIC_S\64294_0000_Alternative Development\01.02\00_Practical Alternatives\01.0210_Alternative Development\01.0211_Bridge\Cost Estimates\DRIC CE Option 4 CBLS Estimate R6.xls			
Job no.	Conceptual Engineering Cost Estimate		
Subject			

OPTION:

CE Option 4


CROSSING: X-10(B)

Geometry

North Abutment:	STA	10+428.54	Main Span Length	840 meters
North End of Suspended Spans:	STA	10+923.00	Suspended Span Length	1480 meters
North Pylon:	STA	11+243.00	US Approach Span	494 meters
South Pylon:	STA	12+083.00	CAN Approach Span	431 meters
South End of Suspended Spans:	STA	12+403.00	Orthotropic Deck Length	820 meters
South Abutment:	STA	12+834.06	Concrete Deck Length	660 meters
Length of Suspended Spans	1480 meters		Cable-to-Cable Width	34.73 meters
Length of Approaches	926 meters		Curb-to-Curb Width	31.52 meters

Inverted Y Pylon

Item	Unit QTY	QTY Mult.	QTY Total	Unit Cost	Total	Total	
Superstructure							
Deck							
Orthotropic Box Girder	438.2 kg/m ²	28,479 m ²	12,479,715 kg	\$ 9.00 USD/kg	\$ 112,300,000		
Concrete Box Girder	23.5 m ³ /m	660 m	15,534 m ³	\$ 2,000.00 USD/m ³	\$ 31,100,000		
Box Girder Reinforcing	130.5 kg/m ³	15,534 m ³	2,027,498 kg	\$ 2.65 USD/kg	\$ 5,400,000		
Box Girder Prestressing	29.5 kg/m ³	15,534 m ³	458,118 kg	\$ 9.00 USD/kg	\$ 4,100,000		
<i>Deck Subtotal</i>						\$ 152,900,000	
Stay System							
Stay Cables	1,661,054 kg/plane	2 plane	3,322,107 kg	\$ 13.20 USD/kg	\$ 43,900,000		
Deck Anchorage	1,178 kg/stay	216 stays	254,545 kg	\$ 11.00 USD/kg	\$ 2,800,000		
Damping Devices	1 ea/stay	216 stays	216 ea	\$ 23,148.15 USD/ea	\$ 5,000,000		
<i>Stay System Subtotal</i>						\$ 51,700,000	
Misc. Appurtenances							
Overlay, Barriers, Elect.	51,400 m ² /br	1 br	51,400 m ²	\$ 161.40 USD/m ²	\$ 8,300,000		
Lighting, Drainage, etc.	51,400 m ² /br	1 br	51,400 m ²	\$ 53.80 USD/m ²	\$ 2,800,000		
Miscellaneous Items	51,400 m ² /br	1 br	51,400 m ²	\$ 215.20 USD/m ²	\$ 11,100,000		
<i>Misc. Appurtenances Subtotal</i>						\$ 22,200,000	
Superstructure Subtotal							\$ 226,800,000
Pylons							
Concrete	34.8 m ³ /m	499 m for 2	17,342 m ³	\$ 2,200.00 USD/m ³	\$ 38,200,000		
Reinforcing Steel	237.3 kg/m ³	17,342 m ³	4,115,430 kg	\$ 3.30 USD/kg	\$ 13,600,000		
Prestressing Steel	- kg/m ³	17,342 m ³	- kg	\$ 9.00 USD/kg	\$ -		
Structural Steel	1,389 kg/stay	216 stays	300,000 kg	\$ 9.00 USD/kg	\$ 2,700,000		
<i>Pylons Subtotal</i>						\$ 54,500,000	
Pylon Foundations							
Footing Concrete	7,452 m ³ /ea	2 ea	14,904 m ³	\$ 588.60 USD/m ³	\$ 8,800,000		
Footing Reinforcing	90.0 kg/m ³	14,904 m ³	1,341,360 kg	\$ 2.65 USD/kg	\$ 3,600,000		
Drilled Shaft Steel Casing (16mm)	986.3 kg/m	896 m	883,724 kg	\$ 4.40 USD/kg	\$ 3,900,000		
Drilled Shaft (16-2.5m ø / pylon)	32 shafts	28 m/shaft	896 m	\$ 5,000.00 USD/m	\$ 4,500,000		
<i>Pylon Foundations Subtotal</i>						\$ 20,800,000	
Anchor Piers							
Anchor Pier Concrete	889.8 m ³ /ea	8 ea	7,118 m ³	\$ 588.60 USD/m ³	\$ 4,200,000		
Anchor Pier Reinforcing	157.0 kg/m ³	7,118 m ³	1,117,526 kg	\$ 2.65 USD/kg	\$ 3,000,000		
Footing Concrete	120.0 m ³ /ea	8 ea	960 m ³	\$ 588.60 USD/m ³	\$ 600,000		
Footing Reinforcing	90.0 kg/m ³	960 m ³	86,400 kg	\$ 2.65 USD/kg	\$ 200,000		
Drilled Shaft Steel Casing (16mm)	986.3 kg/m	960 m	946,886 kg	\$ 4.40 USD/kg	\$ 4,200,000		
Drilled Shaft (4-2.5m ø / pier)	32 shafts	30 m/shaft	960 m	\$ 5,000.00 USD/m	\$ 4,800,000		
<i>Anchor Piers Subtotal</i>						\$ 17,000,000	
Substructure Subtotal							\$ 92,300,000
Quantities Subtotal (rounded)							\$ 319,000,000
Mobilization	5%				\$ 16,000,000		
Design Contingency	10%				\$ 33,500,000		
Main Bridge Total (rounded)						\$ 369,000,000	
Approaches							
Bridge	29,172 m ²	1 ea	29,172 m ²	\$ 2,475.94 USD/m ²	\$ 72,200,000		
Mobilization	5%				\$ 3,600,000		
Design Contingency	25%				\$ 19,000,000		
Approaches Total (rounded)						\$ 95,000,000	
Bridge Subtotal							\$ 464,000,000
Construction Contingency	20%				\$ 92,800,000		
Bridge Grand Total (rounded)						\$ 560,000,000	

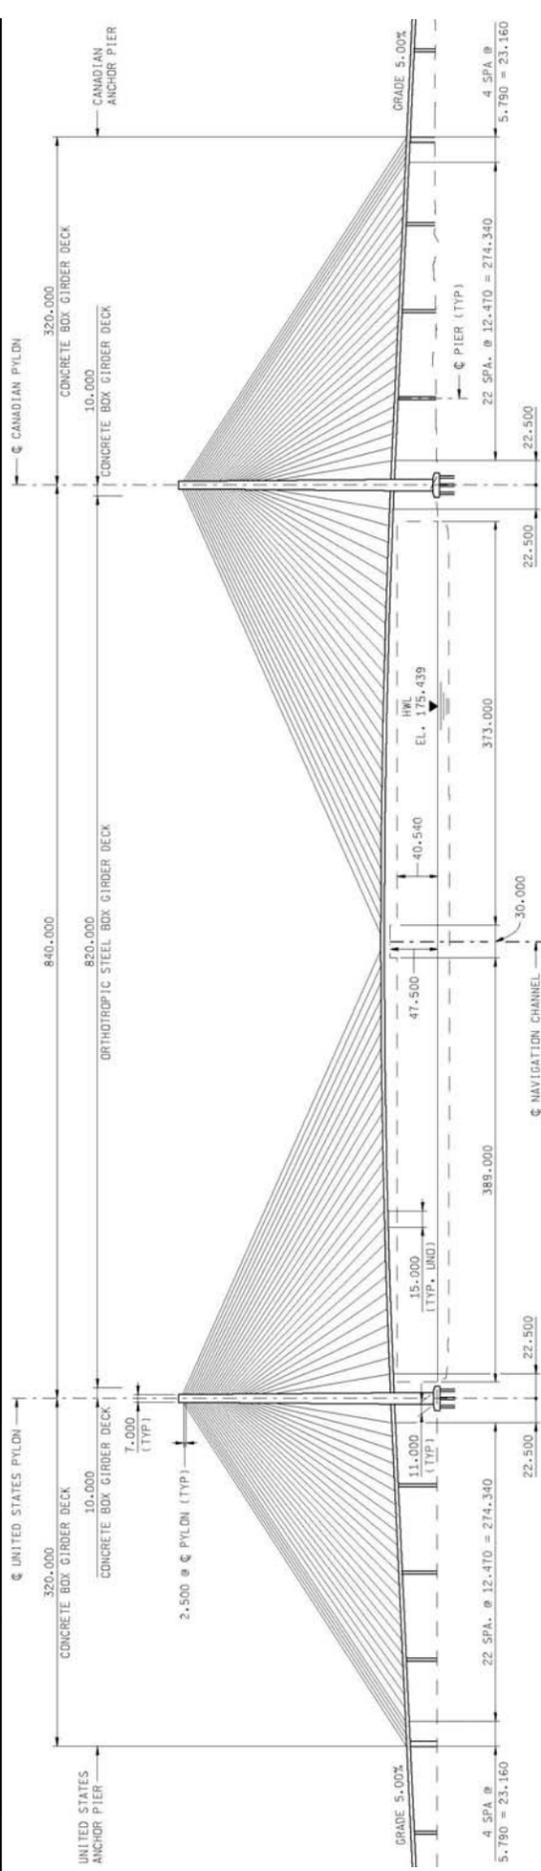

project DRIC
by SC
chk

job no. 646294
Subject Conceptual Engineering Cost Estimate

date 5-Nov-07
date
File: F:\646294_DRIC_Study\01.0000_Alternative Development\01.0200_Practical Alternatives\01.0210_Alternative Development\Dr_0211_Bridge\Cost Estimates\DRIC CE Option 7 SUSP Estimate R6.xls

OPTION: CE Option 7

CROSSING: X-10(B)

Geometry


North Abutment: STA 10+428.54
North End of Suspended Spans: STA 11+244.50
North Tower: STA 11+244.50
South Tower: STA 12+099.50
South End of Suspended Spans: STA 12+099.50
South Abutment: STA 12+834.06

Main Span Length 855 meters
Suspended Span Length 855 meters
US Approach Span 816 meters
CAN Approach Span 735 meters
Back Stay Cable Length 1100 meters

Length of Suspended Spans 855 meters
Length of Approaches 1551 meters

Cable-to-Cable Width 34.60 meters
Curb-to-Curb Width 31.52 meters

Item	Unit QTY	QTY Mult.	QTY Total	Unit Cost	Total	Total
Superstructure						
Deck						
Orthotropic Box Girder	371.8 kg/m ²	29,583 m ²	11,000,400 kg	\$ 9.00 USD/kg	\$ 99,000,000	\$ 99,000,000
<i>Deck Subtotal</i>						
Suspension System						
Main Cable Wire	107 kg/m/cable	62,040 m	6,622,700 kg	\$ 11.00 USD/kg	\$ 72,800,000	\$ 72,800,000
Spinning Equipment	1 LS	1 ea	1 ea	\$ 2,000,000 USD/ea	\$ 2,000,000	\$ 2,000,000
Catwalk	1 LS	2 ea	2 ea	\$ 2,000,000 USD/ea	\$ 4,000,000	\$ 4,000,000
Wrapping wire	2 kg/m/cable	62,040 m	129,200 kg	\$ 3.30 USD/kg	\$ 400,000	\$ 400,000
Suspenders	83,050 kg/cable	2 cable	166,100 kg	\$ 8.25 USD/kg	\$ 1,400,000	\$ 1,400,000
Castings	534,400 kg/br	1 br	534,400 kg	\$ 8.80 USD/kg	\$ 4,700,000	\$ 4,700,000
<i>Suspension System Subtotal</i>						
Misc. Appurtenances						
Overlay and membrane	29,583 m ² /br	1 br	29,583 m ²	\$ 161.40 USD/m ²	\$ 4,800,000	\$ 4,800,000
Lighting and drainage	29,583 m ² /br	1 br	29,583 m ²	\$ 53.80 USD/m ²	\$ 1,600,000	\$ 1,600,000
Miscellaneous Items	29,583 m ² /br	1 br	29,583 m ²	\$ 269.00 USD/m ²	\$ 8,000,000	\$ 8,000,000
<i>Misc. Appurtenances Subtotal</i>						
<i>Superstructure Subtotal</i>						
Substructure						
Towers						
Concrete	32.6 m ³ /m	270 m for 2	8,814 m ³	\$ 2,000.00 USD/m ³	\$ 17,600,000	\$ 17,600,000
Reinforcing Steel	178.0 kg/m ³	8,814 m ³	1,568,892 kg	\$ 3.30 USD/kg	\$ 5,200,000	\$ 5,200,000
Prestressing Steel	12.5 kg/m ³	8,814 m ³	110,173 kg	\$ 9.00 USD/kg	\$ 1,000,000	\$ 1,000,000
Structural Steel	kg/m	m	- kg	\$ 9.00 USD/kg	\$ -	\$ -
<i>Towers Subtotal</i>						
Tower Foundations						
Footing Concrete	7,437 m ³ /ea	2 ea	14,873 m ³	\$ 588.60 USD/m ³	\$ 8,800,000	\$ 8,800,000
Footing Reinforcing	77.4 kg/m ³	14,873 m ³	1,151,300 kg	\$ 2.65 USD/kg	\$ 3,100,000	\$ 3,100,000
Drilled Shaft Steel Casing (24mm)	1,953 kg/m	600 m	1,171,800 kg	\$ 4.40 USD/kg	\$ 5,200,000	\$ 5,200,000
Drilled Shaft (12-3.3m ø / pylon)	24 shafts	25 m/shaft	600 m	\$ 8,000.00 USD/m	\$ 4,800,000	\$ 4,800,000
<i>Tower Foundations Subtotal</i>						
Anchorages						
Anchorage Concrete	72,000 m ³ /ea	2 ea	144,000 m ³	\$ 375.00 USD/m ³	\$ 54,000,000	\$ 54,000,000
Anchorage Reinforcing	45.0 kg/m ³	144,000 m ³	6,480,000 kg	\$ 2.65 USD/kg	\$ 17,200,000	\$ 17,200,000
Anchorage Structural Steel	940,000 kg/ea	2 ea	240,000 kg	\$ 3.30 USD/kg	\$ 800,000	\$ 800,000
Caisson Construction	2 ea/anchor	2 anchor	4 ea	\$ 4,820,000 USD/ea	\$ 19,300,000	\$ 19,300,000
<i>Anchorages Subtotal</i>						
<i>Substructure Subtotal</i>						
Quantities Subtotal (rounded)						
Mobilization	5%				\$ 336,000,000	\$ 336,000,000
Design Contingency	15%				\$ 16,800,000	\$ 16,800,000
Main Bridge Total (rounded)						
Approaches						
Bridge						
Mobilization	5%				\$ 121,000,000	\$ 121,000,000
Design Contingency	25%				\$ 6,100,000	\$ 6,100,000
Approaches Total (rounded)						
Bridge Subtotal						
Construction Contingency	20%				\$ 565,000,000	\$ 565,000,000
Bridge Grand Total (rounded)						
					\$ 113,000,000	\$ 113,000,000
					\$ 198,700,000	\$ 198,700,000

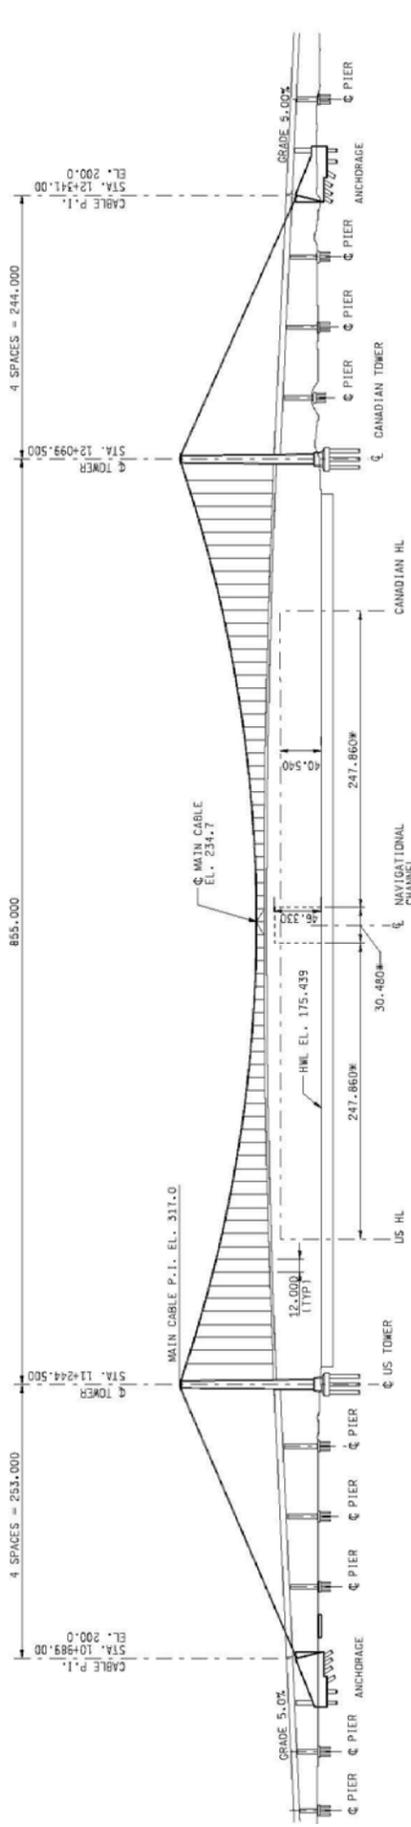

Project DRIC
by GTH
chc

date 5-Nov-07

Job no. 646294
Subject Conceptual Engineering Cost Estimate

File: F:\646294_DRIC_S\646294_0000_Alternative Development\01.02\00_Practical Alternatives\01.0210_Alternative Development\01.0211_Bridge\Cost Estimates\DRIC CE Option 9 CBLS Estimate R6.xls

OPTION:

CE Option 9


CROSSING: X-11(C)

Geometry

North Abutment:	STA 11+003.34	Main Span Length	760 meters
North End of Suspended Spans:	STA 11+448.00	Suspended Span Length	1360 meters
North Pylon:	STA 11+748.00	US Approach Span	445 meters
South Pylon:	STA 12+508.00	CAN Approach Span	824 meters
South End of Suspended Spans:	STA 12+808.00	Orthotropic Deck Length	660 meters
South Abutment:	STA 13+631.94	Concrete Deck Length	700 meters
Length of Suspended Spans	1360 meters	Cable-to-Cable Width	34.73 meters
Length of Approaches	1269 meters	Curb-to-Curb Width	31.52 meters

Inverted Y Pylon

Item	Unit QTY	QTY Mult.	QTY Total	Unit Cost	Total	Total
Superstructure						
Deck						
Orthotropic Box Girder	439.4 kg/m ²	22,922 m ²	10,071,850 kg	\$ 9.00 USD/kg	\$ 90,600,000	
Concrete Box Girder	24.0 m ³ /m	700 m	16,800 m ³	\$ 2,000.00 USD/m ³	\$ 33,600,000	
Box Girder Reinforcing	130.5 kg/m ³	16,800 m ³	2,192,400 kg	\$ 2.65 USD/kg	\$ 5,800,000	
Box Girder Prestressing	33.2 kg/m ³	16,800 m ³	558,000 kg	\$ 9.00 USD/kg	\$ 5,000,000	
<i>Deck Subtotal</i>						
Stay System						
Stay Cables	1,143,087 kg/plane	2 plane	2,286,173 kg	\$ 13.20 USD/kg	\$ 30,200,000	
Deck Anchorage	1,517 kg/stay	168 stays	254,842 kg	\$ 11.00 USD/kg	\$ 2,800,000	
Damping Devices	1 ea/stay	168 stays	168 ea	\$ 23,809.52 USD/ea	\$ 4,000,000	
<i>Stay System Subtotal</i>						
Misc. Appurtenances						
Overlay, Barriers, Elect.	47,233 m ² /br	1 br	47,233 m ²	\$ 161.40 USD/m ²	\$ 7,600,000	
Lighting, Drainage, etc.	47,233 m ² /br	1 br	47,233 m ²	\$ 53.80 USD/m ²	\$ 2,500,000	
Miscellaneous Items	47,233 m ² /br	1 br	47,233 m ²	\$ 215.20 USD/m ²	\$ 10,200,000	
<i>Misc. Appurtenances Subtotal</i>						
Superstructure Subtotal						
Pylons						
Concrete	35.6 m ³ /m	430 m for 2	15,300 m ³	\$ 2,200.00 USD/m ³	\$ 33,700,000	
Reinforcing Steel	237.3 kg/m ³	15,300 m ³	3,631,000 kg	\$ 3.30 USD/kg	\$ 12,000,000	
Prestressing Steel	3.3 kg/m ³	15,300 m ³	49,949 kg	\$ 9.00 USD/kg	\$ 400,000	
Structural Steel	1,617 kg/stay	168 stays	271,662 kg	\$ 9.00 USD/kg	\$ 2,400,000	
<i>Pylons Subtotal</i>						
Pylon Foundations						
Footing Concrete	6,608 m ³ /ea	2 ea	13,215 m ³	\$ 588.60 USD/m ³	\$ 7,800,000	
Footing Reinforcing	90.0 kg/m ³	13,215 m ³	1,189,350 kg	\$ 2.65 USD/kg	\$ 3,200,000	
Drilled Shaft Steel Casing (16mm)	1,184 kg/m	672 m	795,380 kg	\$ 4.40 USD/kg	\$ 3,500,000	
Drilled Shaft (12-3.0m ø / pylon)	24 shafts	28 m/shaft	672 m	\$ 8,000.00 USD/m	\$ 5,400,000	
<i>Pylon Foundations Subtotal</i>						
Anchor Piers						
Anchor Pier Concrete	300.0 m ³ /ea	10 ea	3,000 m ³	\$ 588.60 USD/m ³	\$ 1,800,000	
Anchor Pier Reinforcing	270.0 kg/m ³	3,000 m ³	810,000 kg	\$ 2.65 USD/kg	\$ 2,100,000	
Footing Concrete	180.0 m ³ /ea	10 ea	1,800 m ³	\$ 588.60 USD/m ³	\$ 1,100,000	
Footing Reinforcing	117.6 kg/m ³	1,800 m ³	211,700 kg	\$ 2.65 USD/kg	\$ 600,000	
Drilled Shaft Steel Casing (16mm)	591.8 kg/m	1,200 m	710,160 kg	\$ 4.40 USD/kg	\$ 3,100,000	
Drilled Shaft (4-1.5m ø / pier)	40 shafts	30 m/shaft	1,200 m	\$ 2,000.00 USD/m	\$ 2,400,000	
<i>Anchor Piers Subtotal</i>						
Substructure Subtotal						
Quantities Subtotal (rounded)						
Mobilization	5%				\$ 272,000,000	
Design Contingency	10%				\$ 13,600,000	
Main Bridge Total (rounded)						
					\$ 28,600,000	
					\$ 314,000,000	
Approaches						
Bridge	39,986 m ²	1 ea	39,986 m ²	\$ 2,475.94 USD/m ²	\$ 99,000,000	
Mobilization	5%				\$ 5,000,000	
Design Contingency	25%				\$ 26,000,000	
Approaches Total (rounded)						
					\$ 444,000,000	
Bridge Subtotal						
Construction Contingency	20%				\$ 88,800,000	
Bridge Grand Total (rounded)						
					\$ 530,000,000	

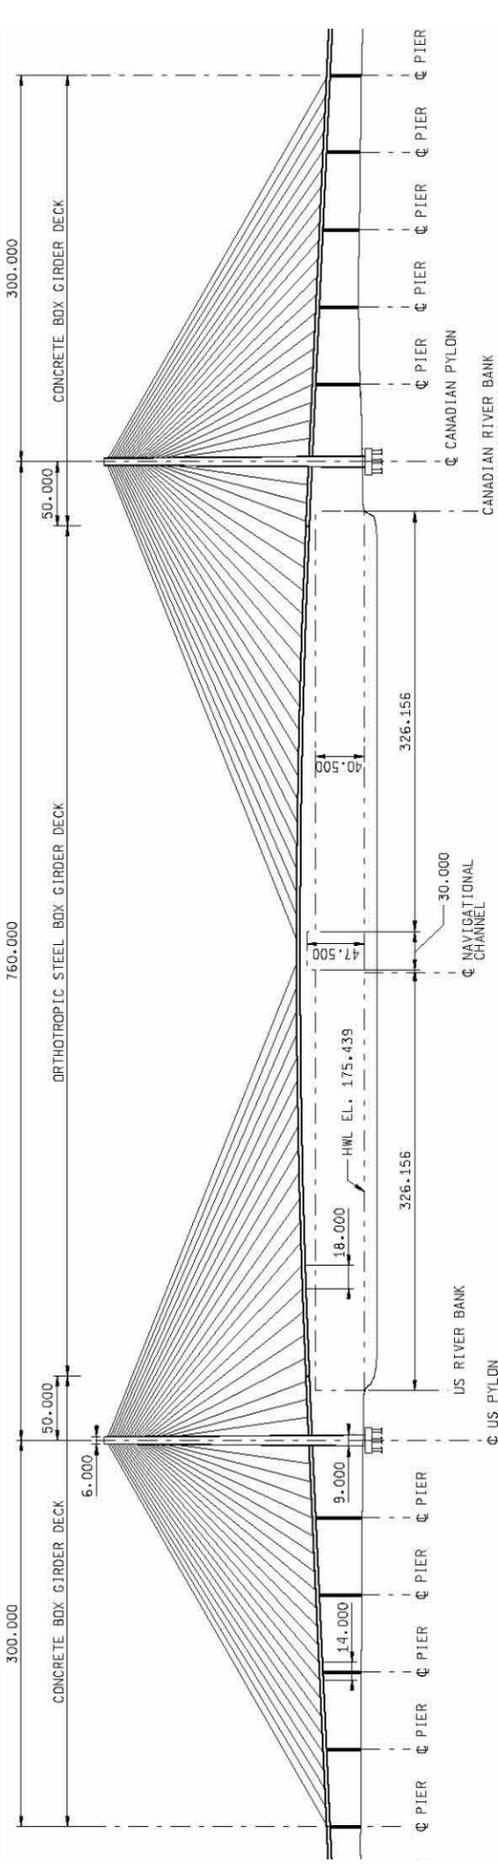

project DRIC by _____ date 5-Nov-07 job no. _____
 by _____ date _____ Subject Conceptual Engineering Cost Estimate
 chk _____
 File: F:\646294_DRIC_Study\07.0000_Alternative Development\01.0200_Practical Alternatives\01.0210_Alternative Development\Dr_0211_Bridge\Cost Estimates\DRIC CE Option 10 SUSP Estimate R6.xls

OPTION: CE Option 10

CROSSING: X-11(C)


Geometry

North Abutment: STA 11+003.31
 North End of Suspended Spans: STA 11+748.00
 North Tower: STA 11+748.00
 South Tower: STA 12+508.00
 South End of Suspended Spans: STA 12+508.00
 South Abutment: STA 13+631.94

Main Span Length: 760 meters
 Suspended Span Length: 760 meters
 US Approach Span: 745 meters
 C/AN Approach Span: 1124 meters
 Back Stay Cable Length: N/A meters

Length of Suspended Spans: 760 meters
 Length of Approaches: 1869 meters
 Cable-to-Cable Width: 34.60 meters
 Curb-to-Curb Width: 31.52 meters

Item	Unit QTY	QTY Mult.	QTY Total	Unit Cost	Total	Total
Superstructure						
Deck						
Orthotropic Box Girder	419.1 kg/m ²	26,296 m ²	11,019,613 kg	\$ 9.00 USD/kg	\$ 99,200,000	\$ 99,200,000
<i>Deck Subtotal</i>						
Suspension System						
Main Cable Wire	1,975 kg/m/cable	2,469 m	4,876,257 kg	\$ 11.00 USD/kg	\$ 53,600,000	\$ 53,600,000
Spinning Equipment	- LS	1 ea	- ea	\$ 2,000,000 USD/ea	\$ -	\$ -
Catwalk	- LS	2 ea	- ea	\$ 2,000,000 USD/ea	\$ -	\$ -
Wrapping wire	- kg/m/cable	2,469 m	- kg	\$ 3.30 USD/kg	\$ -	\$ -
Suspenders	96,840 kg/cable	2 cable	193,680 kg	\$ 8.25 USD/kg	\$ 1,600,000	\$ 1,600,000
Castings	568,182 kg/br	1 br	568,182 kg	\$ 8.80 USD/kg	\$ 5,000,000	\$ 5,000,000
<i>Suspension System Subtotal</i>						
Misc. Appurtenances						
Overlay and membrane	26,296 m ² /br	1 br	26,296 m ²	\$ 161.40 USD/m ²	\$ 4,200,000	\$ 4,200,000
Lighting and drainage	26,296 m ² /br	1 br	26,296 m ²	\$ 53.80 USD/m ²	\$ 1,400,000	\$ 1,400,000
Miscellaneous Items	26,296 m ² /br	1 br	26,296 m ²	\$ 269.00 USD/m ²	\$ 7,100,000	\$ 7,100,000
<i>Misc. Appurtenances Subtotal</i>						
Superstructure Subtotal						
					\$ 127,700,000	\$ 127,700,000
Substructure						
Towers						
Concrete	40.2 m ³ /m	260 m for 2	10,441 m ³	\$ 2,000.00 USD/m ³	\$ 20,900,000	\$ 20,900,000
Reinforcing Steel	178.0 kg/m ³	10,441 m ³	1,858,289 kg	\$ 3.30 USD/kg	\$ 6,100,000	\$ 6,100,000
Prestressing Steel	2.6 kg/m ³	10,441 m ³	27,096 kg	\$ 9.00 USD/kg	\$ 200,000	\$ 200,000
Structural Steel	kg/m	m	- kg	\$ 9.00 USD/kg	\$ -	\$ -
<i>Towers Subtotal</i>						
Tower Foundations						
Footing Concrete	7,171 m ³ /ea	2 ea	14,342 m ³	\$ 588.60 USD/m ³	\$ 8,400,000	\$ 8,400,000
Footing Reinforcing	90.0 kg/m ³	14,342 m ³	1,290,780 kg	\$ 2.65 USD/kg	\$ 3,400,000	\$ 3,400,000
Drilled Shaft Steel Casing (16mm)	924.7 kg/m	896 m	828,526 kg	\$ 4.40 USD/kg	\$ 3,600,000	\$ 3,600,000
Drilled Shaft (15-2.5m ø / pylon)	32 shafts	28 m/shaft	896 m	\$ 5,000.00 USD/m	\$ 4,500,000	\$ 4,500,000
<i>Tower Foundations Subtotal</i>						
Anchorages						
Anchorage Concrete	60,000 m ³ /ea	2 ea	120,000 m ³	\$ 375.00 USD/m ³	\$ 45,000,000	\$ 45,000,000
Anchorage Reinforcing	45.0 kg/m ³	120,000 m ³	5,400,000 kg	\$ 2.65 USD/kg	\$ 14,300,000	\$ 14,300,000
Anchorage Structural Steel	750,000 kg/ea	2 ea	1,500,000 kg	\$ 3.30 USD/kg	\$ 5,000,000	\$ 5,000,000
Caisson Construction	2 ea/anchor	2 anchors	4 ea	\$ 4,100,000 USD/ea	\$ 16,400,000	\$ 16,400,000
<i>Anchorages Subtotal</i>						
					\$ 80,700,000	\$ 80,700,000
Substructure Subtotal						
					\$ 300,000,000	\$ 300,000,000
Mobilization	5%				\$ 15,000,000	\$ 15,000,000
Design Contingency	15%				\$ 47,300,000	\$ 47,300,000
Main Bridge Total (rounded)						
					\$ 362,000,000	\$ 362,000,000
Approaches						
Bridge	58,899 m ²	1 ea	58,899 m ²	\$ 2,475.94 USD/m ²	\$ 145,800,000	\$ 145,800,000
Mobilization	5%				\$ 7,300,000	\$ 7,300,000
Design Contingency	25%				\$ 38,300,000	\$ 38,300,000
Approaches Total (rounded)						
					\$ 191,000,000	\$ 191,000,000
Bridge Subtotal						
Construction Contingency	20%				\$ 553,000,000	\$ 553,000,000
Bridge Grand Total (rounded)						
					\$ 660,000,000	\$ 660,000,000

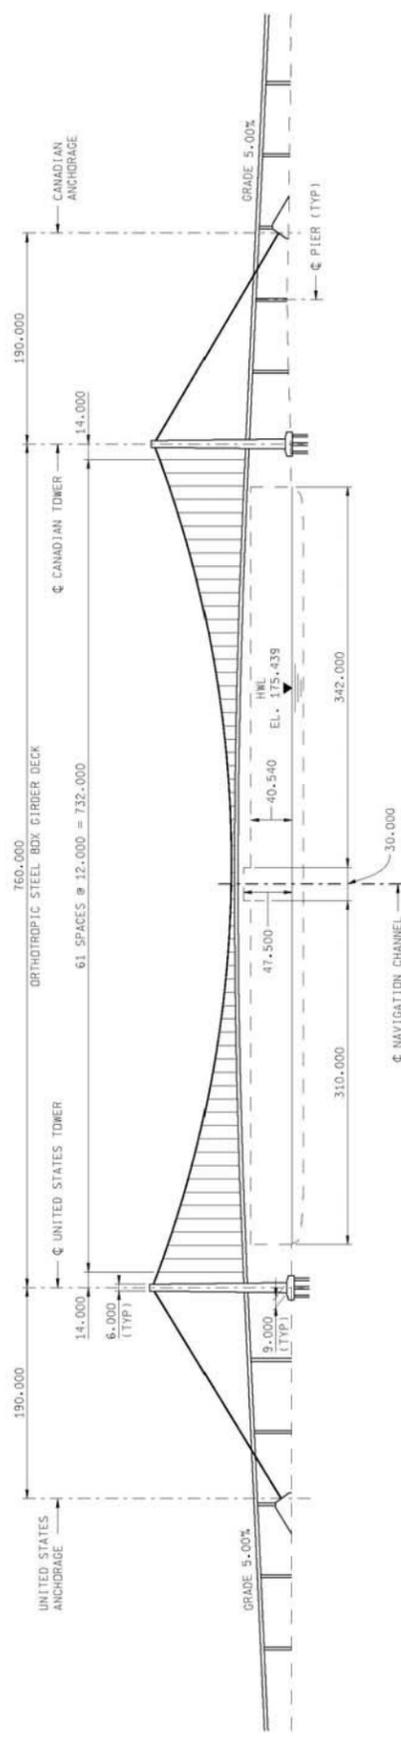

Conceptual Engineering Life-Cycle Cost Analysis Summary
 (Main bridge cost only)

	Conceptual Engineering Option			
	X10(B)		X11(C)	
	4	7	9	10
Discount Rate	Cable-Stayed	Suspension	Cable-Stayed	Suspension
3%	\$472,000,000	\$514,000,000	\$404,000,000	\$461,000,000
5%	\$456,000,000	\$500,000,000	\$390,000,000	\$448,000,000
7%	\$450,000,000	\$495,000,000	\$384,000,000	\$442,000,000



TS Option 4

**Cable Stayed
LIFE CYCLE ANALYSIS**

Crossing: X10(B)

Item	Units	Unit Cost	Quantity	Item Cost	(yrs) Frequency	Number of Occurrences	Net Present Cost	Net Present Cost	Net Present Cost	
Discount Rate							3.00%	5.00%	7.00%	
Initial Construction							\$442,000,000	\$442,000,000	\$442,000,000	
Visual Inspection and Report	LS	\$60,000.00	1	\$60,000	2	59	\$955,110	\$583,516	\$413,937	
In-Depth Inspection and report	LS	\$300,000.00	1	\$300,000	2	59	\$4,775,548	\$2,917,581	\$2,069,687	
Replace Bearings	EA	\$10,000.00	20	\$200,000	25	4	\$171,823	\$82,996	\$45,100	
Replace Expansion Joints	m	\$80,000.00	63	\$5,040,000	25	4	\$4,329,933	\$2,091,510	\$1,136,517	
Rewrap Suspension Bridge Cables	m	\$2,000.00	0	\$0	75	1	\$0	\$0	\$0	
Replace Stay Cables	Kg	\$13.20	3,322,107	\$43,851,812	75	1	\$3,943,758	\$1,030,095	\$262,871	
Replace Suspension Bridge Suspenders	Ea	\$25,000.00	0	\$0	50	1	\$0	\$0	\$0	
General Concrete/Struct. Steel Repairs	LS	\$22,100,000.00	1	\$22,100,000	50	1	\$5,706,077	\$2,041,926	\$769,797	
Overlay	Sq. m	\$75.00	46,650	\$3,498,720	15	7	\$5,989,030	\$3,223,452	\$1,987,369	
Tower Access Maintenance	LS	\$50,000.00	2	\$100,000	25	4	\$85,911	\$41,498	\$22,550	
Aviation Warning Lighting System	LS	\$5,500.00	2	\$11,000	20	5	\$12,936	\$6,603	\$3,829	
Roadway/Aesthetic Lighting	LS	\$500,000.00	1	\$500,000	35	2	\$253,309	\$108,967	\$51,507	
Drainage System	LS	\$120,000.00	1	\$120,000	25	4	\$103,094	\$49,798	\$27,060	
Railings/Barriers	m	\$300.00	2,960	\$888,000	25	4	\$762,893	\$368,504	\$200,244	
Paint Steel	Sq. m	\$65.00	35,000	\$2,275,000	20	5	\$2,675,345	\$1,365,574	\$791,856	
Economic Life (yrs)	120						TOTAL LIFE CYCLE COST =	\$472,000,000	\$456,000,000	\$450,000,000
							CABLE-STAYED DECK AREA =	46,650 m2	46,650 m2	46,650 m2
							UNIT COST =	\$10117.99/m2	\$9775.00/m2	\$9646.38/m2
							UNIT COST =	\$940.47/sf	\$908.59/sf	\$896.64/sf



TS Option 7

**Suspension
LIFE CYCLE ANALYSIS**

Crossing: X10(B)

Item	Units	Unit Cost	Quantity	Item Cost	(yrs) Frequency	Number of Occurrences	Net Present Cost	Net Present Cost	Net Present Cost
Discount Rate							3.00%	5.00%	7.00%
Initial Construction							\$487,000,000	\$487,000,000	\$487,000,000
Visual Inspection and Report	LS	\$60,000.00	1	\$60,000	2	59	\$955,110	\$583,516	\$413,937
In-Depth Inspection and report	LS	\$300,000.00	1	\$300,000	2	59	\$4,775,548	\$2,917,581	\$2,069,687
Replace Bearings	EA	\$25,000.00	6	\$150,000	25	4	\$128,867	\$62,247	\$33,825
Replace Expansion Joints	m	\$80,000.00	63	\$5,040,000	25	4	\$4,329,933	\$2,091,510	\$1,136,517
Rewrap Suspension Bridge Cables	m	\$2,000.00	2,860	\$5,720,000	75	1	\$514,421	\$134,365	\$34,289
Replace Stay Cables	Kg	\$13.20	0	\$0	75	1	\$0	\$0	\$0
Replace Suspension Bridge Suspenders	Ea	\$25,000.00	138	\$3,450,000	50	1	\$890,768	\$318,762	\$120,172
General Concrete/Struct. Steel Repairs	LS	\$24,350,000.00	1	\$24,350,000	50	1	\$6,287,012	\$2,249,815	\$848,170
Overlay	Sq. m	\$75.00	42,615	\$3,196,128	15	7	\$5,471,060	\$2,944,667	\$1,815,489
Tower Access Maintenance	LS	\$50,000.00	2	\$100,000	25	4	\$85,911	\$41,498	\$22,550
Aviation Warning Lighting System	LS	\$5,500.00	2	\$11,000	20	5	\$12,936	\$6,603	\$3,829
Roadway/Aesthetic Lighting	LS	\$500,000.00	1	\$500,000	35	2	\$253,309	\$108,967	\$51,507
Drainage System	LS	\$120,000.00	1	\$120,000	25	4	\$103,094	\$49,798	\$27,060
Railings/Barriers	m	\$300.00	2,960	\$888,000	25	4	\$762,893	\$368,504	\$200,244
Paint Steel	Sq. m	\$65.00	36,000	\$2,340,000	20	5	\$2,751,783	\$1,404,590	\$814,481

Economic Life (yrs)	120	TOTAL LIFE CYCLE COST =	\$514,000,000	\$500,000,000	\$495,000,000
		CABLE-STAYED DECK AREA =	42,615 m2	42,615 m2	42,615 m2
		UNIT COST =	\$12061.47/m2	\$11732.95/m2	\$11615.62/m2
		UNIT COST =	\$1121.12/sf	\$1090.58/sf	\$1079.68/sf



TS Option 10

Suspension
LIFE CYCLE ANALYSIS

Crossing: X11(C)

Item	Units	Unit Cost	Quantity	Item Cost	(yrs) Frequency	Number of Occurrences	Net Present Cost	Net Present Cost	Net Present Cost	
Discount Rate							3.00%	5.00%	7.00%	
Initial Construction							\$435,000,000	\$435,000,000	\$435,000,000	
Visual Inspection and Report	LS	\$60,000.00	1	\$60,000	2	59	\$955,110	\$583,516	\$413,937	
In-Depth Inspection and report	LS	\$300,000.00	1	\$300,000	2	59	\$4,775,548	\$2,917,581	\$2,069,687	
Replace Bearings	EA	\$25,000.00	6	\$150,000	25	4	\$128,867	\$62,247	\$33,825	
Replace Expansion Joints	m	\$80,000.00	63	\$5,040,000	25	4	\$4,329,933	\$2,091,510	\$1,136,517	
Rewrap Suspension Bridge Cables	m	\$2,000.00	2,469	\$4,938,000	75	1	\$444,093	\$115,995	\$29,601	
Replace Stay Cables	Kg	\$13.20	0	\$0	75	1	\$0	\$0	\$0	
Replace Suspension Bridge Suspenders	Ea	\$25,000.00	124	\$3,100,000	50	1	\$800,400	\$286,424	\$107,981	
General Concrete/Struct. Steel Repairs	LS	\$21,750,000.00	1	\$21,750,000	50	1	\$5,615,709	\$2,009,588	\$757,605	
Overlay	Sq. m	\$75.00	42,615	\$3,196,128	15	7	\$5,471,060	\$2,944,667	\$1,815,489	
Tower Access Maintenance	LS	\$50,000.00	2	\$100,000	25	4	\$85,911	\$41,498	\$22,550	
Aviation Warning Lighting System	LS	\$5,500.00	2	\$11,000	20	5	\$12,936	\$6,603	\$3,829	
Roadway/Aesthetic Lighting	LS	\$500,000.00	1	\$500,000	35	2	\$253,309	\$108,967	\$51,507	
Drainage System	LS	\$120,000.00	1	\$120,000	25	4	\$103,094	\$49,798	\$27,060	
Railings/Barriers	m	\$300.00	2,704	\$811,200	25	4	\$696,913	\$336,633	\$182,925	
Paint Steel	Sq. m	\$65.00	35,500	\$2,307,500	20	5	\$2,713,564	\$1,385,082	\$803,169	
Economic Life (yrs)	120						TOTAL LIFE CYCLE COST =	\$461,000,000	\$448,000,000	\$442,000,000
							CABLE-STAYED DECK AREA =	42,615 m2	42,615 m2	42,615 m2
							UNIT COST =	\$10817.78/m2	\$10512.72/m2	\$10371.93/m2
							UNIT COST =	\$1005.52/sf	\$977.16/sf	\$964.08/sf