


APPENDIX C

Typical Cross Sections for Access Road Practical Alternatives

METRIC

PLATE No
CONT No XXXX-XXXX
WP No XXX-XX-XX

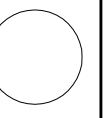


TYPICAL SECTIONS

SHEET
XXX


DETROIT RIVER INTERNATIONAL CROSSING
HIGHWAY 3/TALBOT ROAD/HURON CHURCH ROAD CORRIDOR

TYPICAL 6-LANE URBAN FREEWAY SECTION WITH 2-LANE SERVICE ROADS ON BOTH SIDES

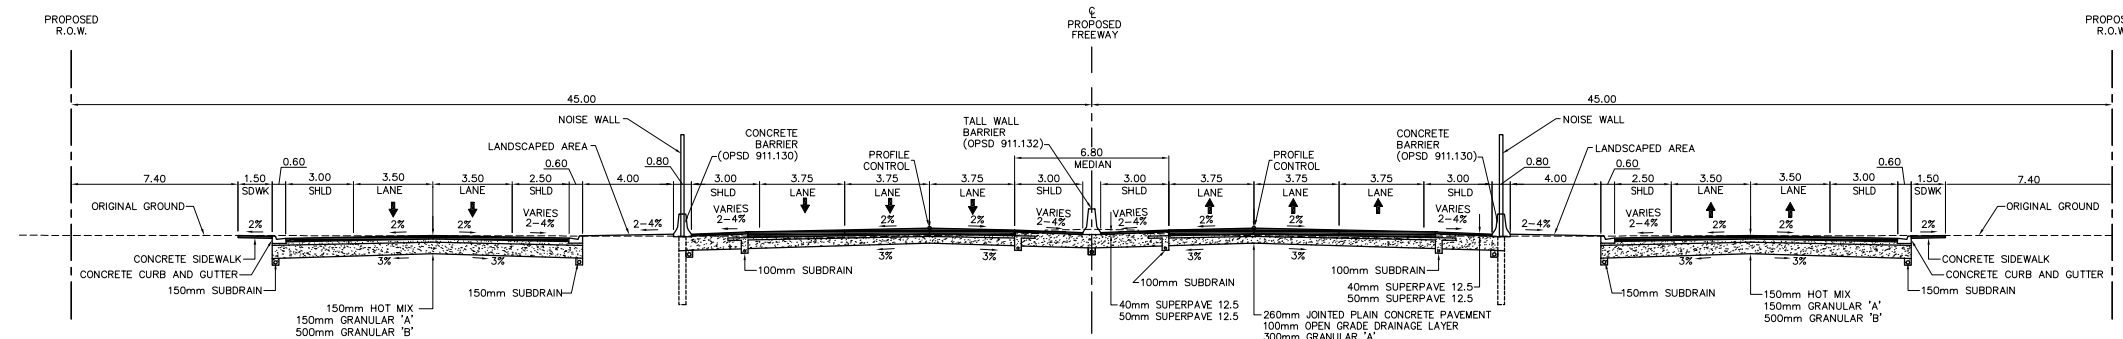

CONCEPTUAL

TYPICAL 6-LANE URBAN FREEWAY SECTION WITH 2-LANE SERVICE ROADS ON BOTH SIDES WITH MUNICIPAL DRAIN

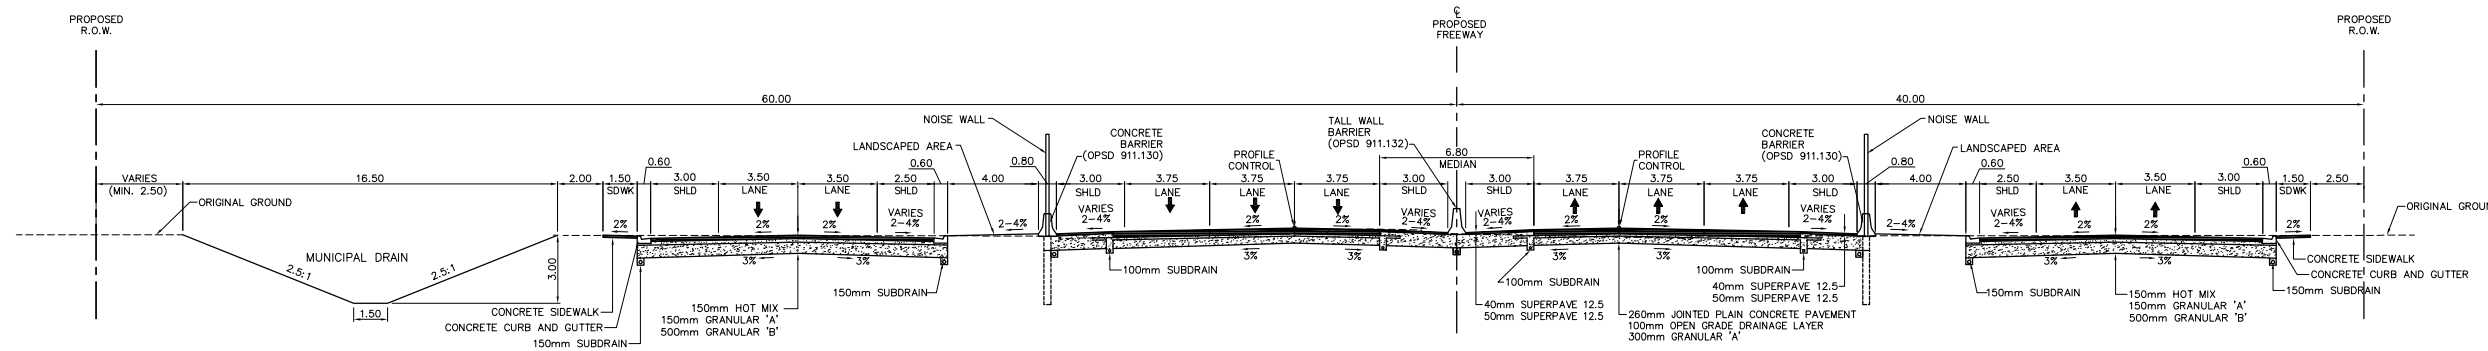


ALTERNATIVE 1A

SCALE



METRIC

PLATE No
CONT No XXXX-XXXX
WP No XXX-XX-XX

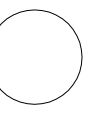


TYPICAL SECTIONS

SHEET
XXX

Survey _____ Revised _____


DETROIT RIVER INTERNATIONAL CROSSING HIGHWAY 3/TALBOT ROAD/HURON CHURCH ROAD CORRIDOR

TYPICAL BELOW-GRADE 6-LANE URBAN FREEWAY SECTION WITH ONE-WAY SERVICE ROADS

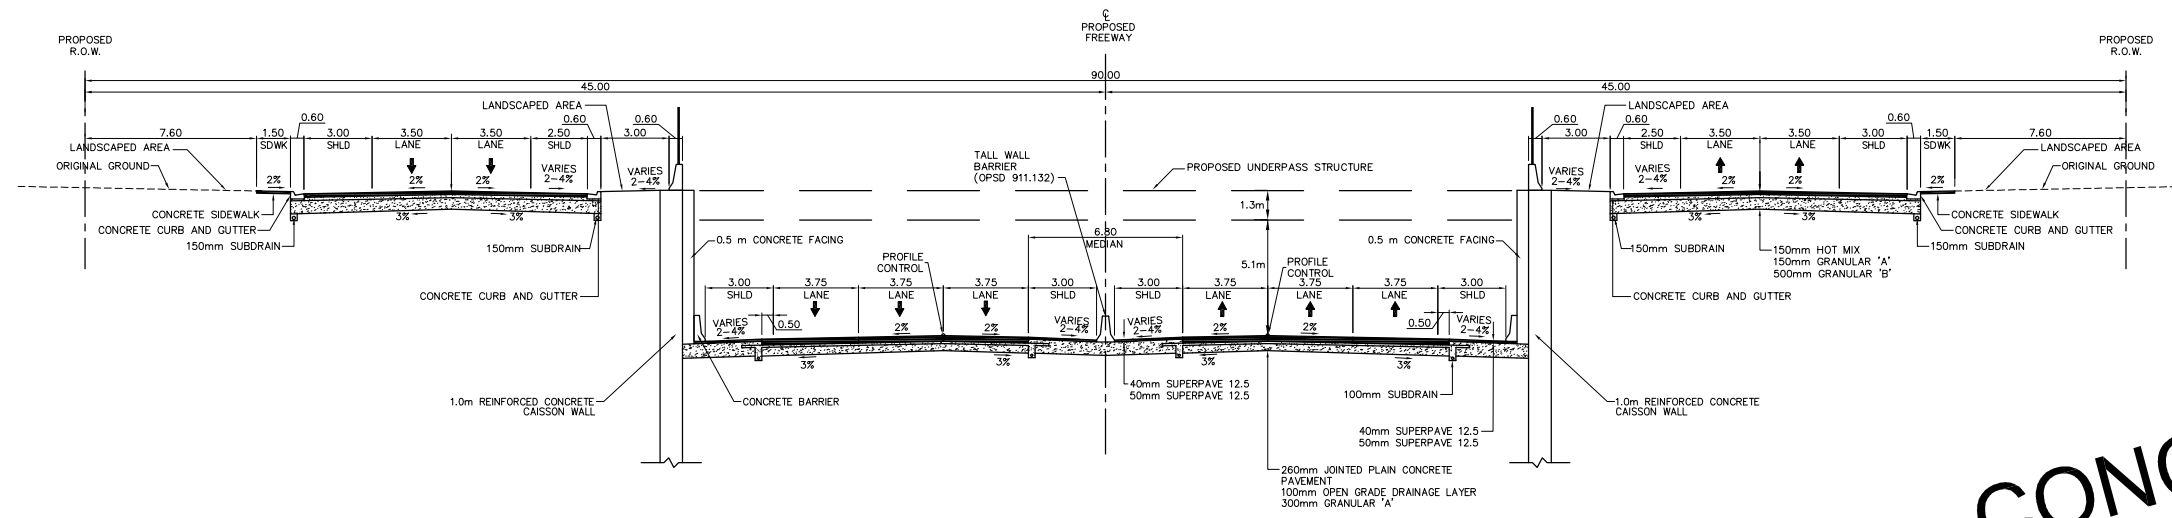

CONCEPTUAL

TYPICAL BELOW-GRADE 6-LANE URBAN FREEWAY SECTION WITH ONE-WAY SERVICE ROADS AND MUNICIPAL DRAIN

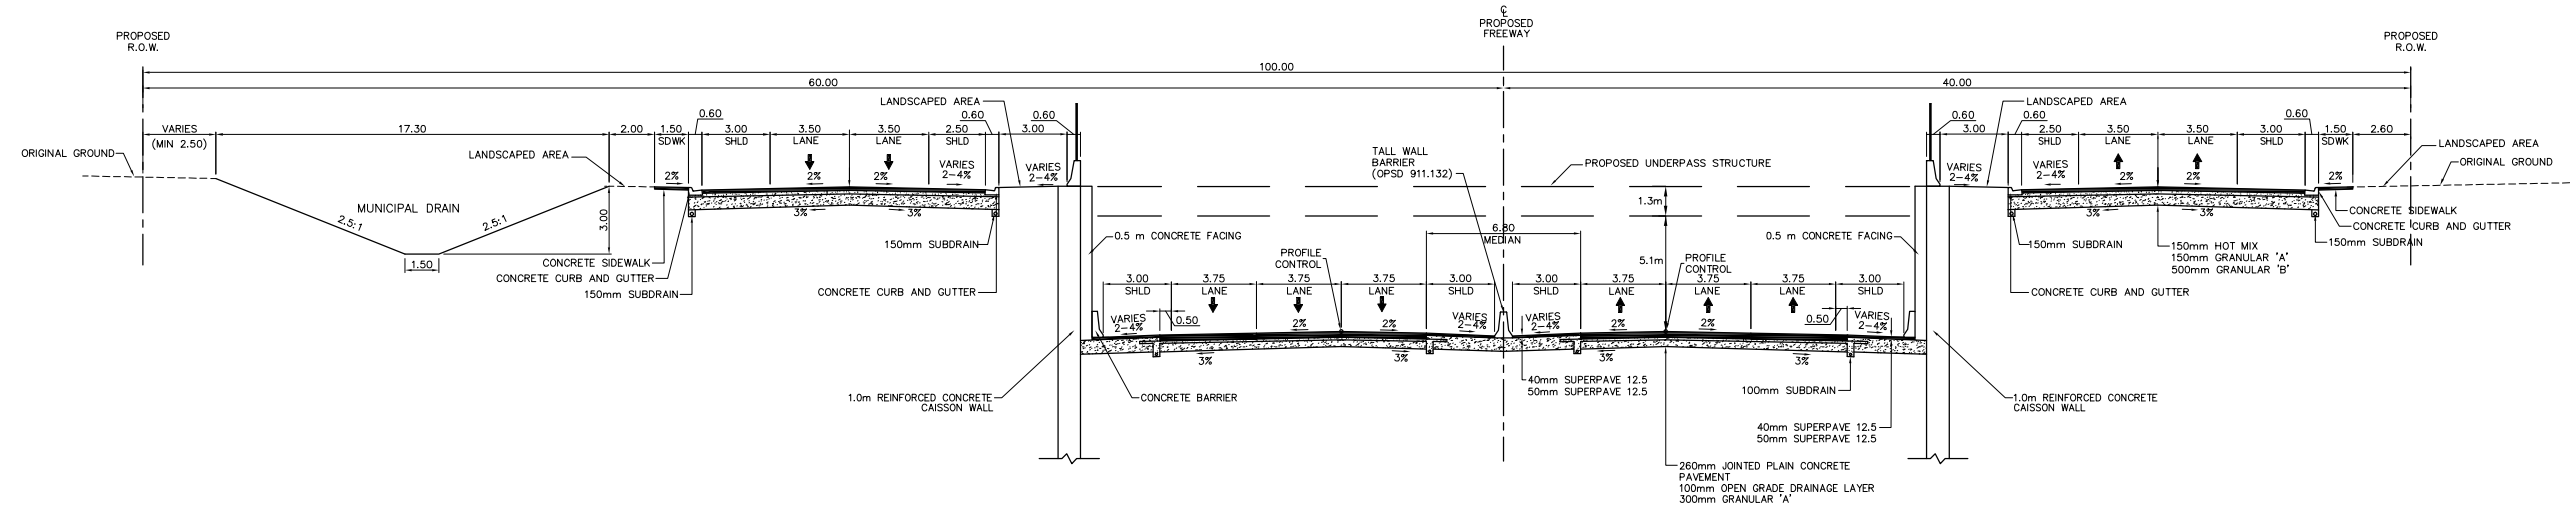


ALTERNATIVE 1B

SCALE



METRIC

PLATE No
CONT No XXXX-XXXX
WP No XXX-XX-XX

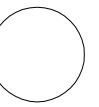


TYPICAL SECTIONS


SHEET
XXX

DETROIT RIVER INTERNATIONAL CROSSING
HIGHWAY 3/TALBOT ROAD/HURON CHURCH ROAD CORRIDOR


TYPICAL 6-LANE URBAN FREEWAY SECTION ADJACENT TO TALBOT ROAD
NOISE BARRIER ON NORTH SIDE WITH NO SERVICE ROAD ON SOUTH SIDE OF URBAN FREEWAY

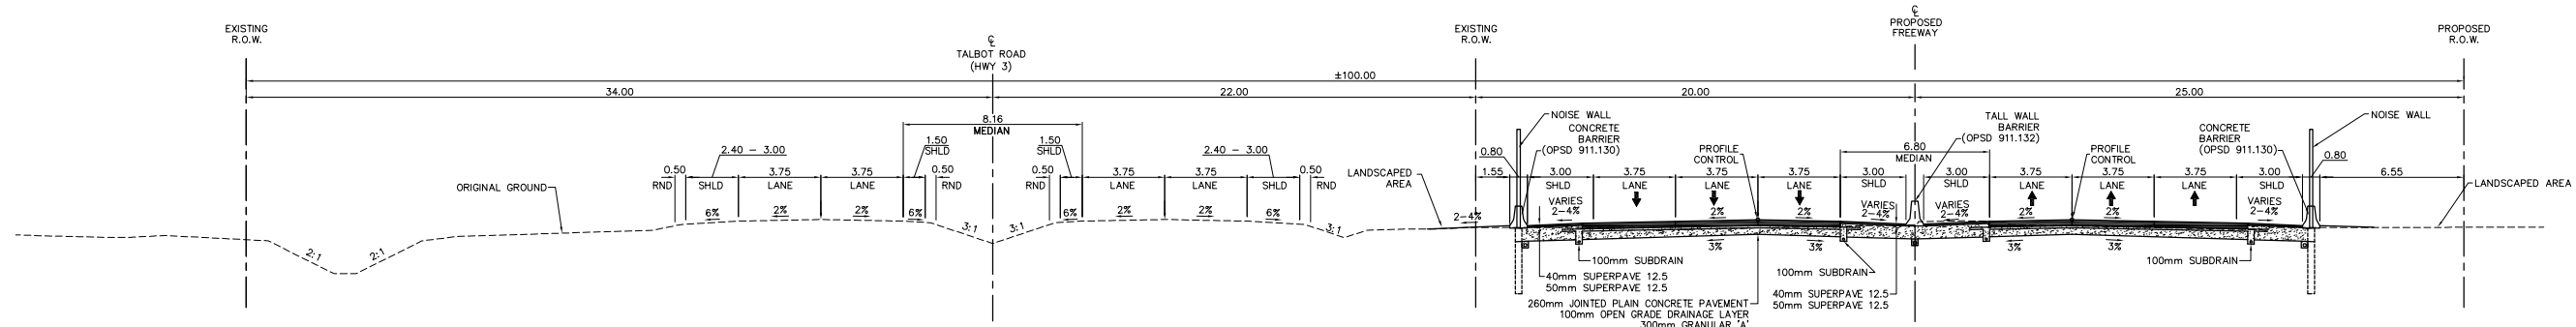

TYPICAL 6-LANE URBAN FREEWAY SECTION ADJACENT TO TALBOT ROAD
NOISE BARRIER ON NORTH SIDE WITH NO SERVICE ROAD ON SOUTH SIDE OF URBAN FREEWAY

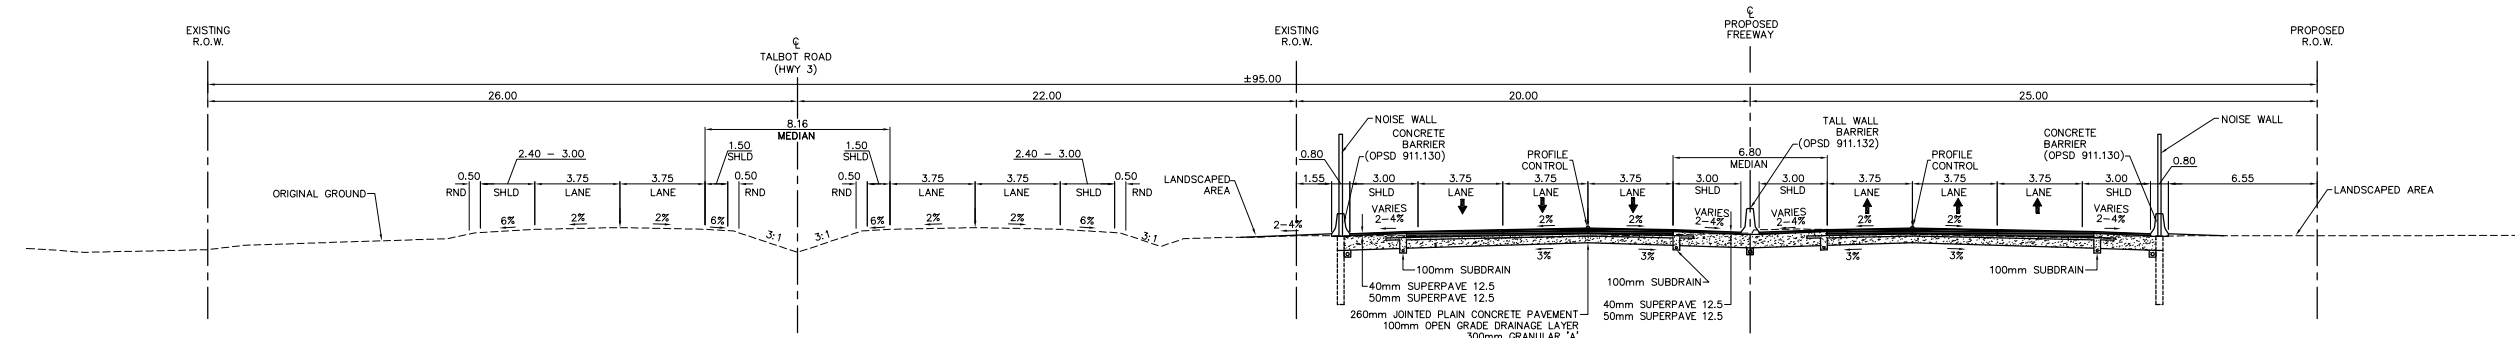

TYPICAL 6-LANE URBAN FREEWAY SECTION ADJACENT TO HURON CHURCH ROAD
NOISE BARRIER ON NORTH SIDE WITH NO SERVICE ROAD ON SOUTH SIDE OF URBAN FREEWAY

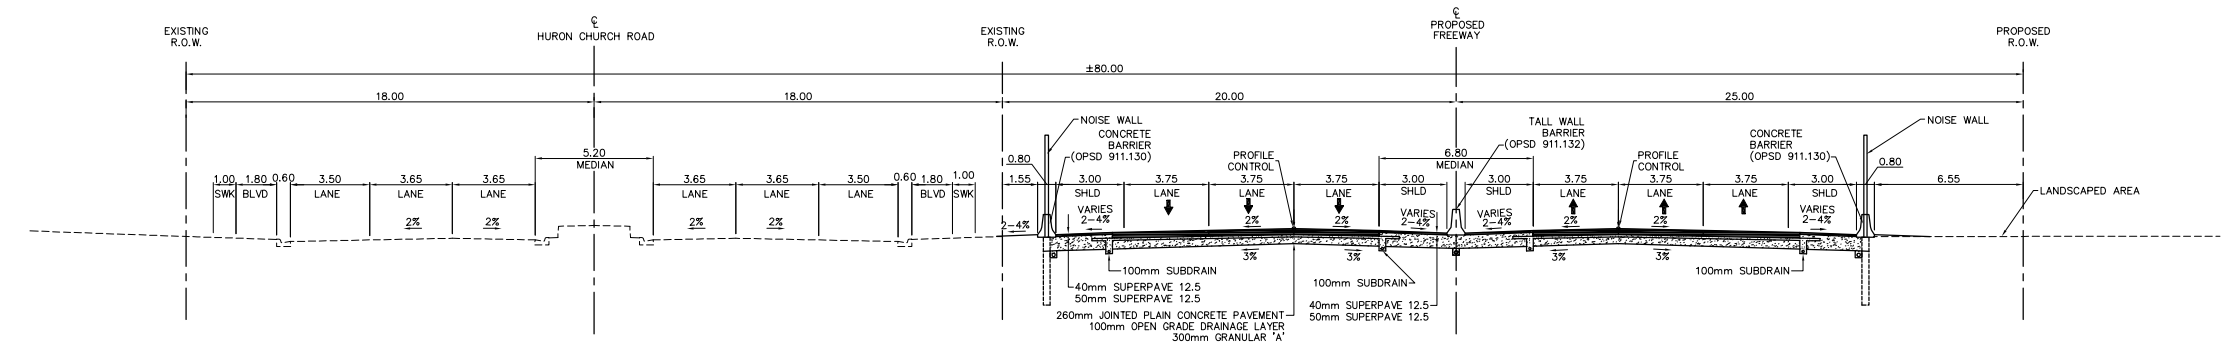


CONCEPTUAL

ALTERNATIVE 2A

SCALE
1.5m = 0 3.0m
Horizontal

METRIC

PLATE No
CONT No XXXX-XXXX
WP No XXX-XX-XX

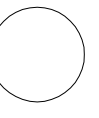


TYPICAL SECTIONS
Survey _____ Revised _____


SHEET
XXX

DETROIT RIVER INTERNATIONAL CROSSING
HIGHWAY 3/TALBOT ROAD/HURON CHURCH ROAD CORRIDOR


TYPICAL 6-LANE URBAN FREEWAY SECTION ADJACENT TO TALBOT ROAD
NOISE BARRIER ON NORTH SIDE WITH TWO-WAY SERVICE ROAD ON SOUTH SIDE OF URBAN FREEWAY

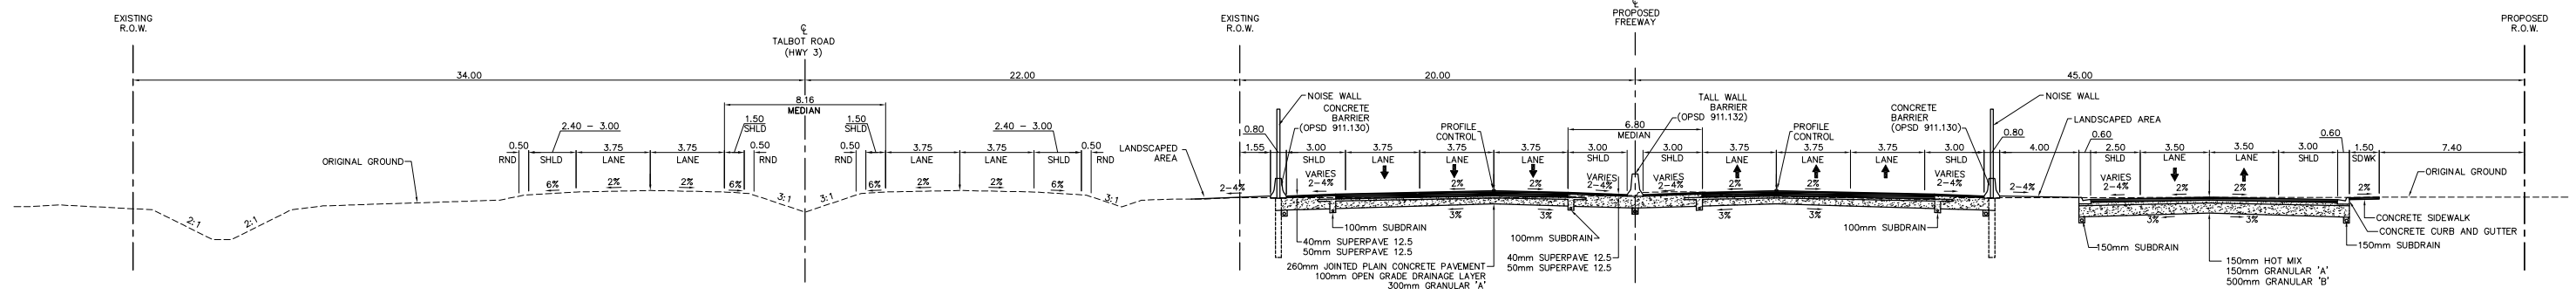

TYPICAL 6-LANE URBAN FREEWAY SECTION ADJACENT TO TALBOT ROAD
NOISE BARRIER ON NORTH SIDE WITH TWO-WAY SERVICE ROAD ON SOUTH SIDE OF URBAN FREEWAY

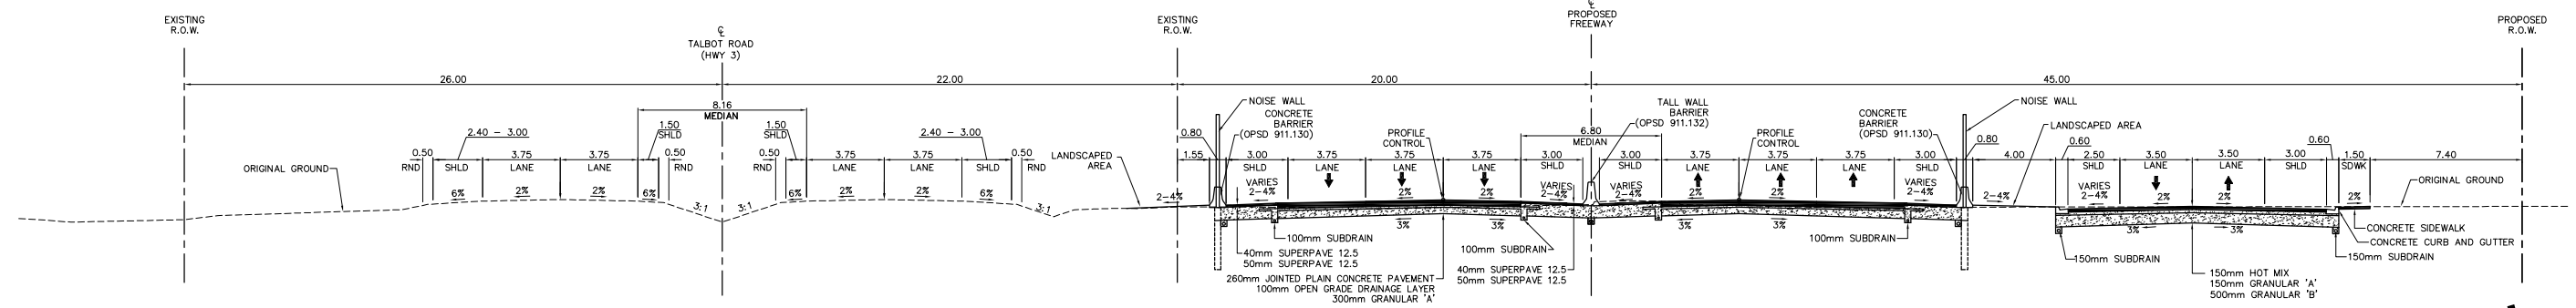

TYPICAL 6-LANE URBAN FREEWAY SECTION ADJACENT TO HURON CHURCH ROAD
NOISE BARRIER ON NORTH SIDE WITH TWO-WAY SERVICE ROAD ON SOUTH SIDE OF URBAN FREEWAY

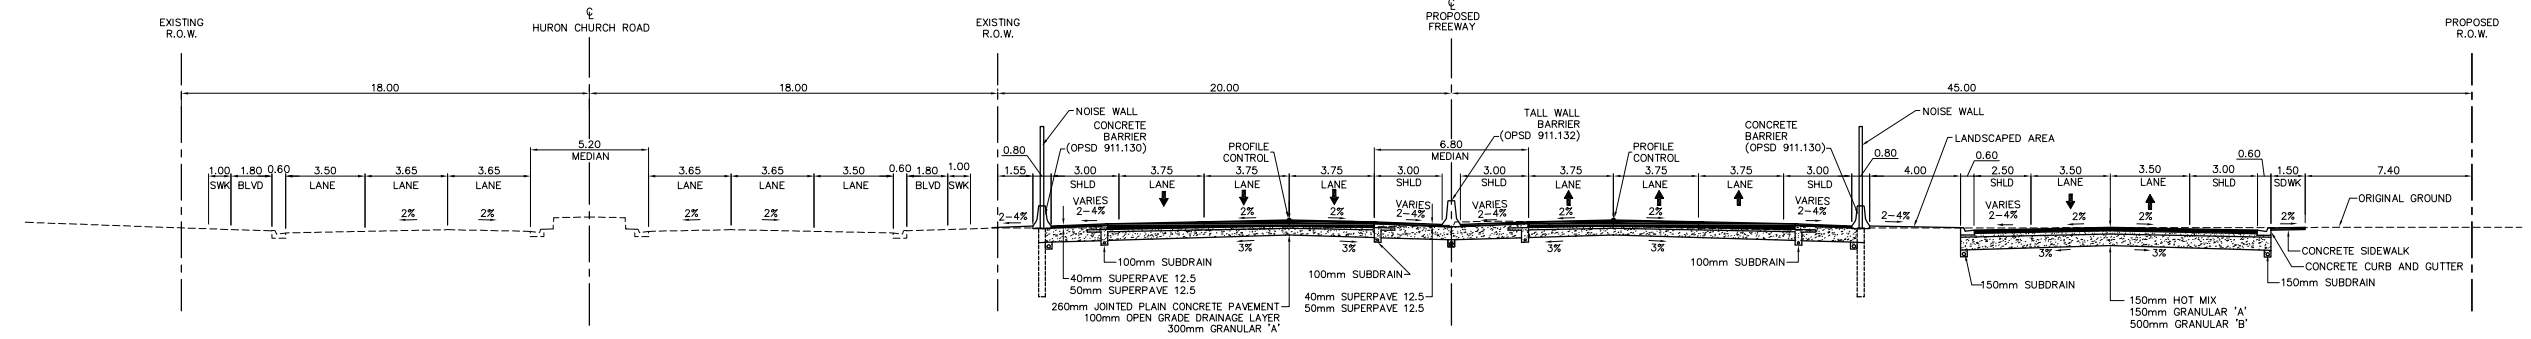

CONCEPTUAL

ALTERNATIVE 2A


SCALE



DETROIT RIVER INTERNATIONAL CROSSING
HIGHWAY 3/TALBOT ROAD/HURON CHURCH ROAD CORRIDOR

METRIC


PLATE No
CONT No XXXX-XXXX
WP No XXX-XX-XX

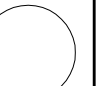


TYPICAL SECTIONS

SHEET
XXX


TYPICAL BELOW GRADE 6-LANE URBAN FREEWAY SECTION ADJACENT TO TALBOT ROAD
NOISE BARRIER ON NORTH SIDE WITH NO SERVICE ROAD ON SOUTH SIDE OF URBAN FREEWAY

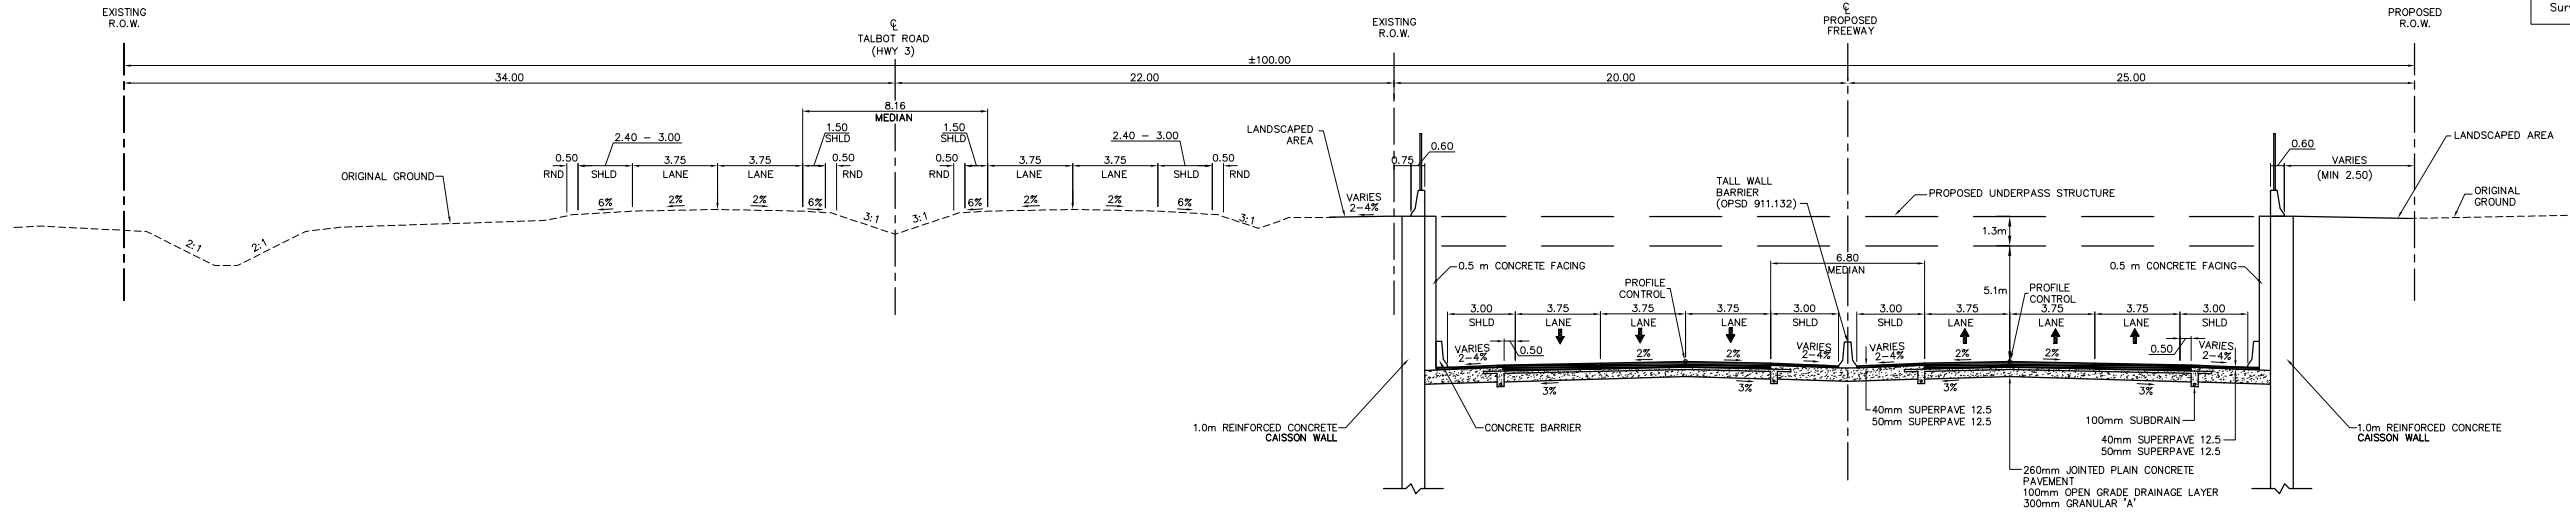

TYPICAL BELOW GRADE 6-LANE URBAN FREEWAY SECTION ADJACENT TO TALBOT ROAD
NOISE BARRIER ON NORTH SIDE WITH NO SERVICE ROAD ON SOUTH SIDE OF URBAN FREEWAY

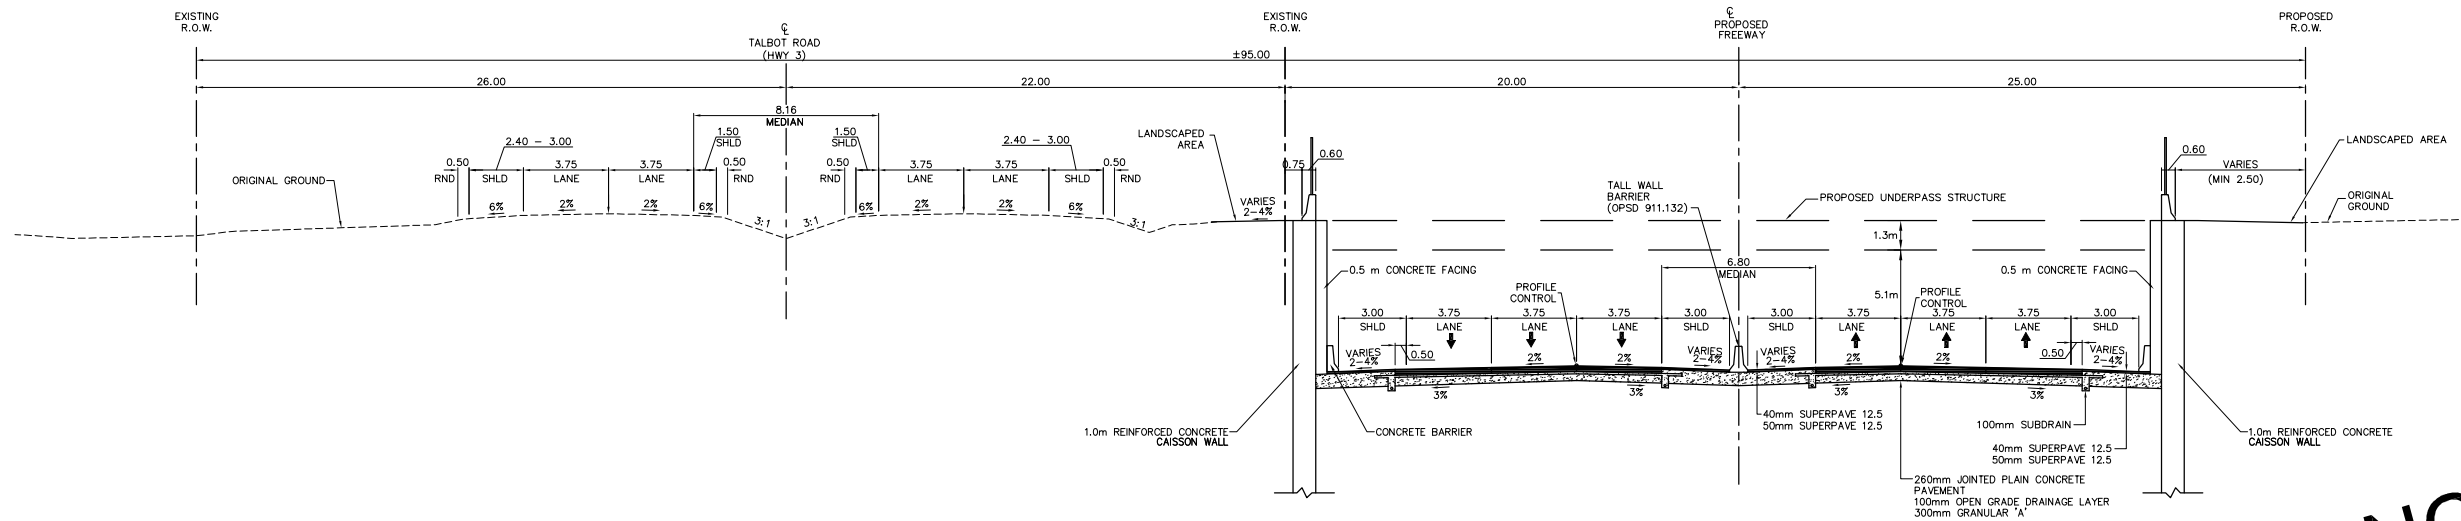

TYPICAL BELOW GRADE 6-LANE URBAN FREEWAY SECTION ADJACENT TO TALBOT ROAD
NOISE BARRIER ON NORTH SIDE WITH NO SERVICE ROAD ON SOUTH SIDE OF URBAN FREEWAY

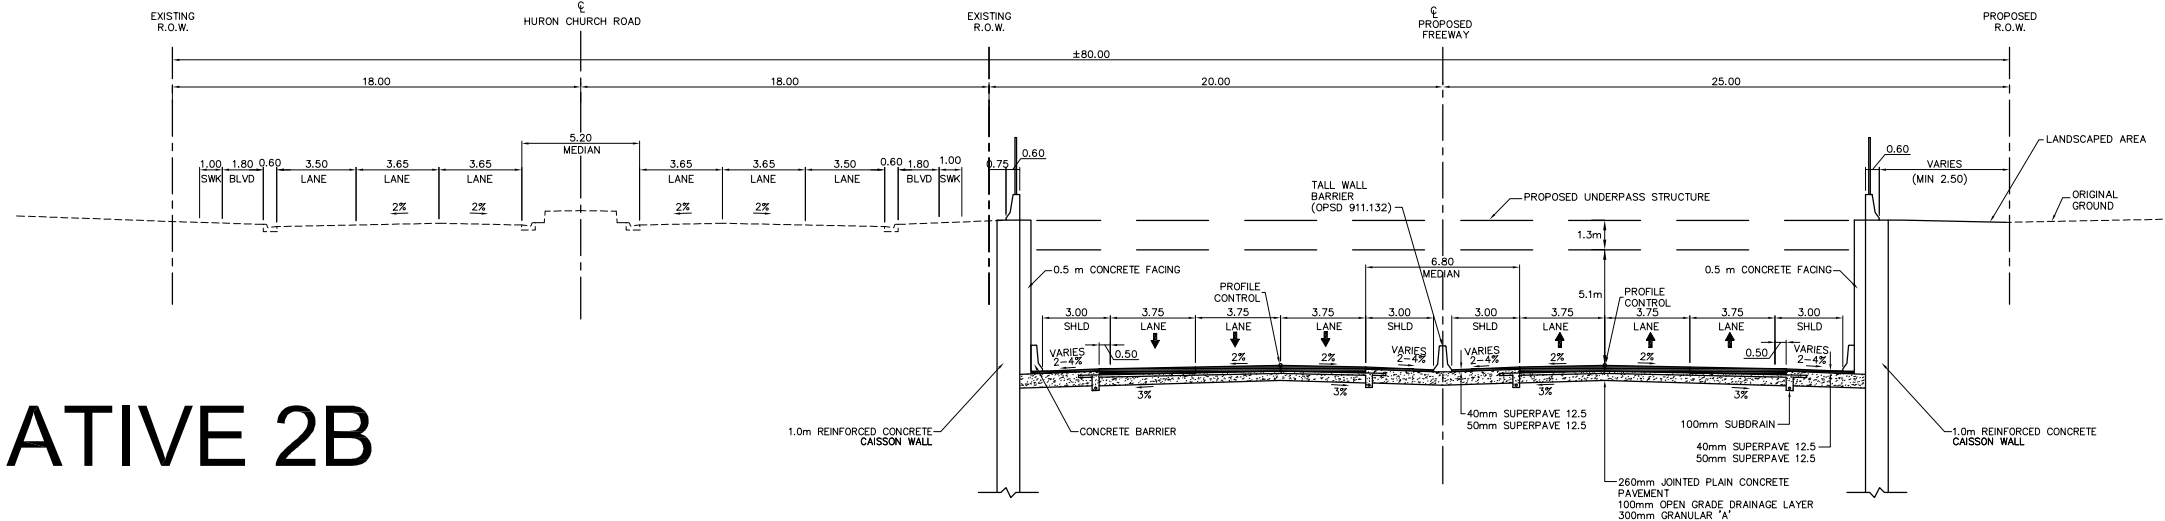

CONCEPTUAL

ALTERNATIVE 2B

SCALE



DETROIT RIVER INTERNATIONAL CROSSING
HIGHWAY 3/TALBOT ROAD/HURON CHURCH ROAD CORRIDOR

METRIC


PLATE No
CONT No XXXX-XXXX
WP No XXX-XX-XX




TYPICAL SECTIONS

SHEET
XXX


TYPICAL BELOW GRADE 6-LANE URBAN FREEWAY SECTION ADJACENT TO TALBOT ROAD
WITH TWO-WAY SERVICE ROAD ON SOUTH SIDE OF URBAN FREEWAY

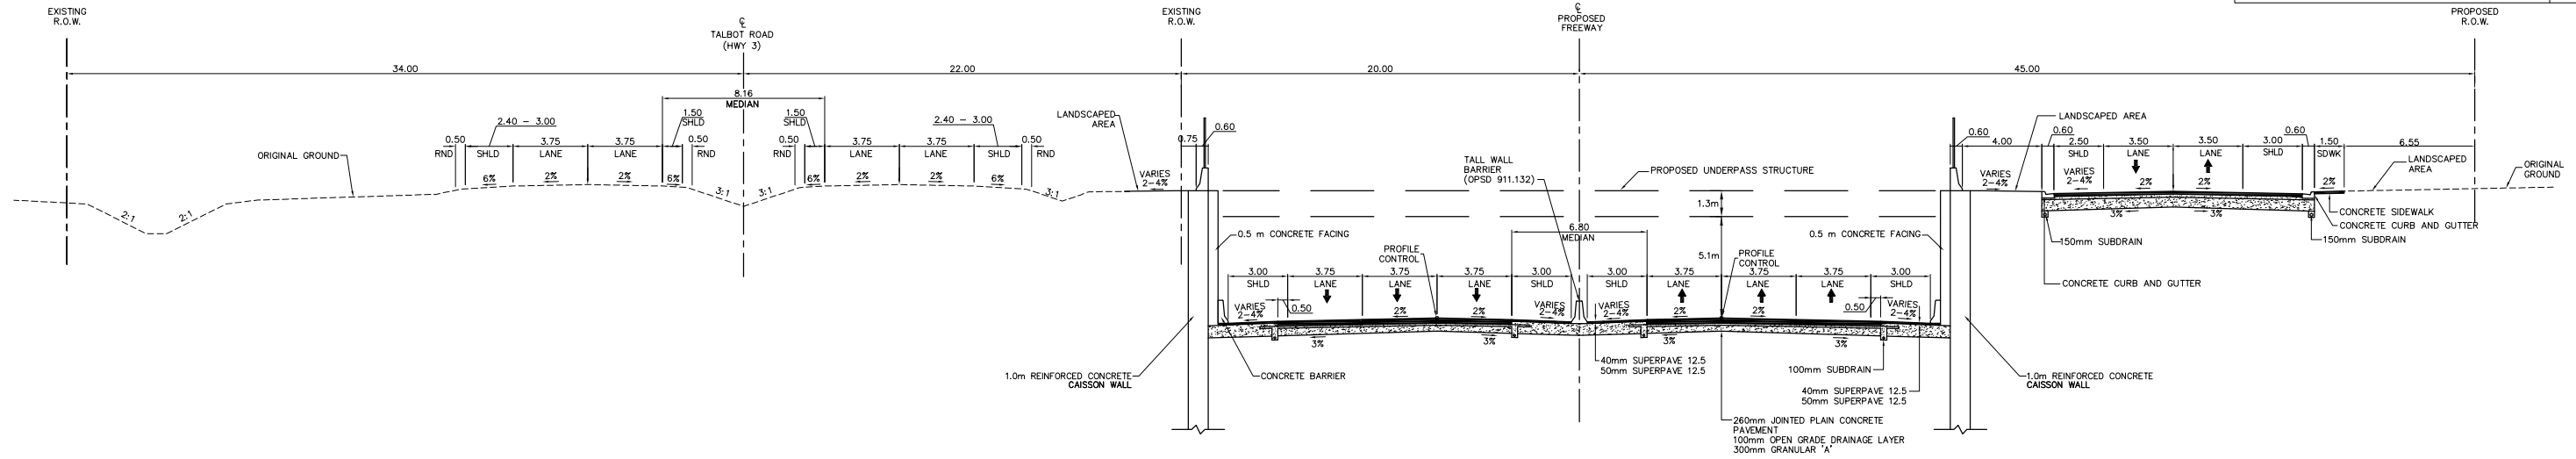

TYPICAL BELOW GRADE 6-LANE URBAN FREEWAY SECTION ADJACENT TO TALBOT ROAD
WITH TWO-WAY SERVICE ROAD ON SOUTH SIDE OF URBAN FREEWAY

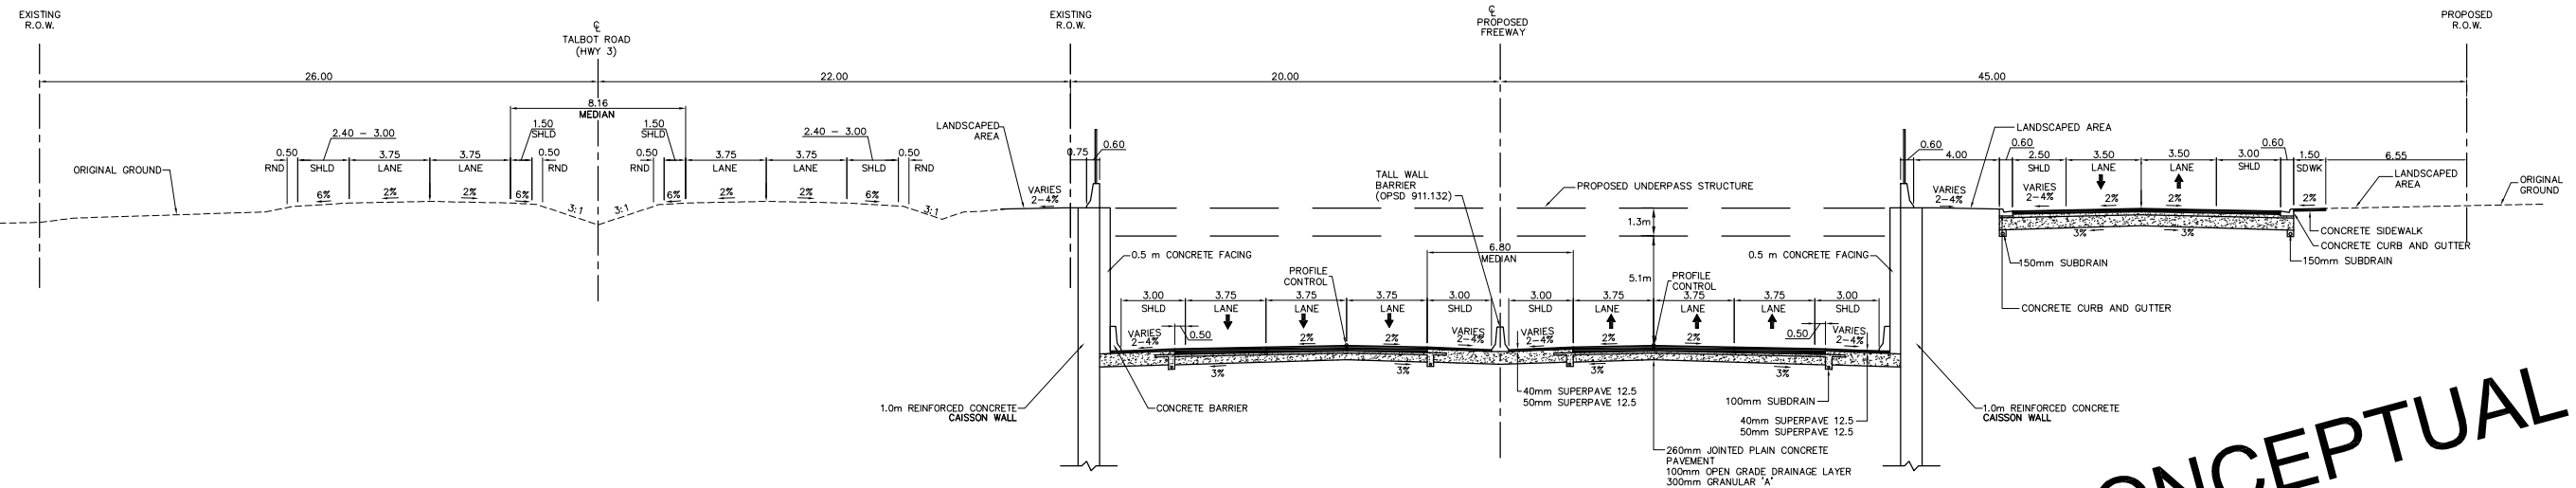

TYPICAL BELOW GRADE 6-LANE URBAN FREEWAY SECTION ADJACENT TO HURON CHURCH ROAD
WITH TWO-WAY SERVICE ROAD ON SOUTH SIDE OF URBAN FREEWAY

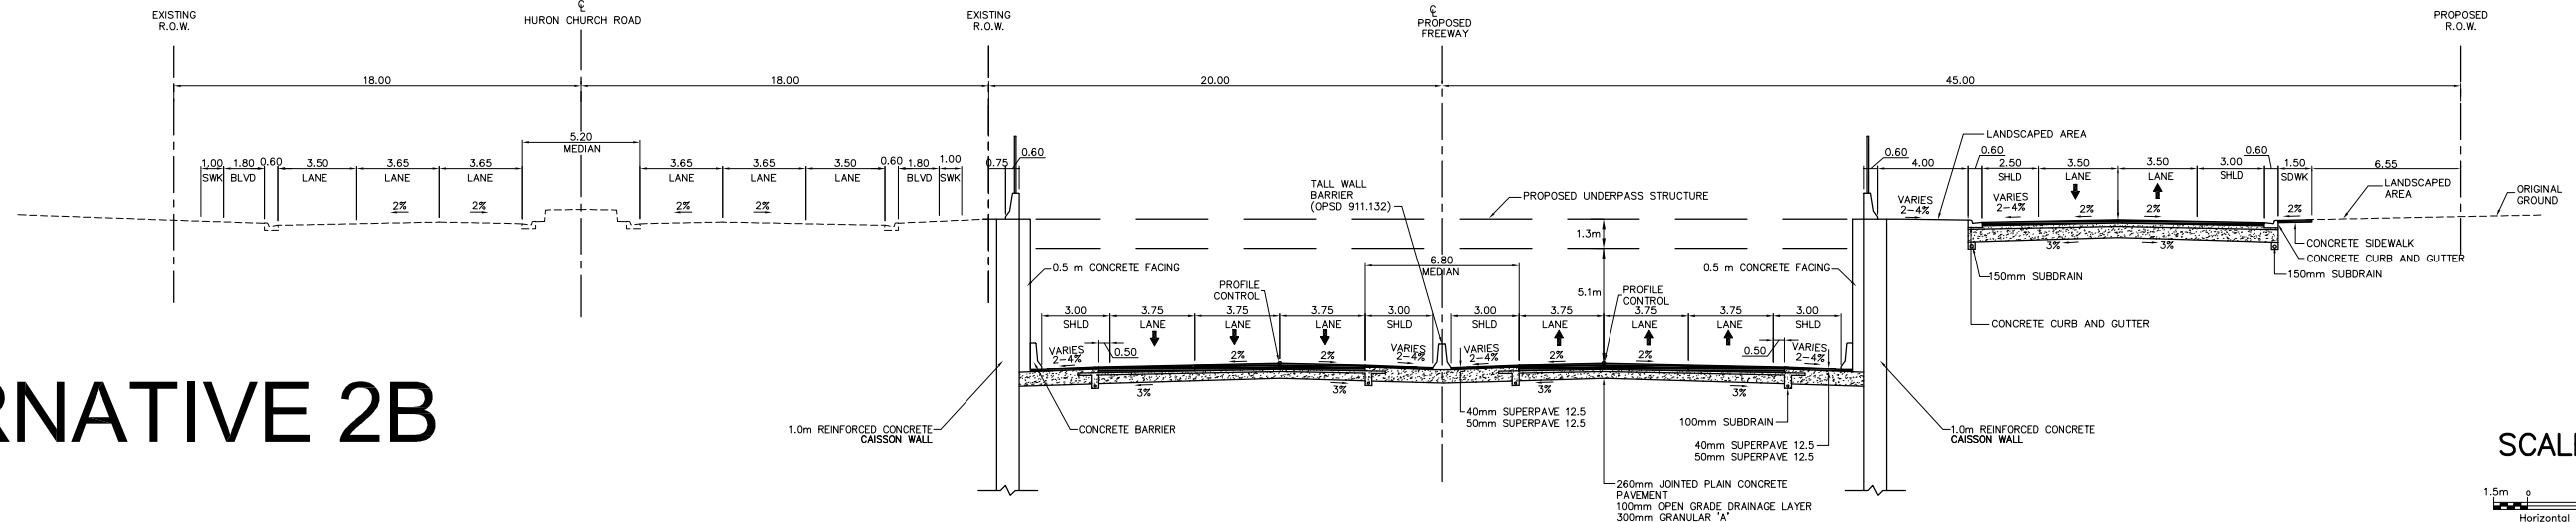

CONCEPTUAL


ALTERNATIVE 2B

SCALE



METRIC

PLATE No
CONT No XXXX-XXXX
WP No XXX-XX-XX

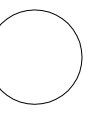


TYPICAL SECTIONS


SHEET
XXX

DETROIT RIVER INTERNATIONAL CROSSING HIGHWAY 3/TALBOT ROAD/HURON CHURCH ROAD CORRIDOR

CUT AND COVER TUNNEL SECTION

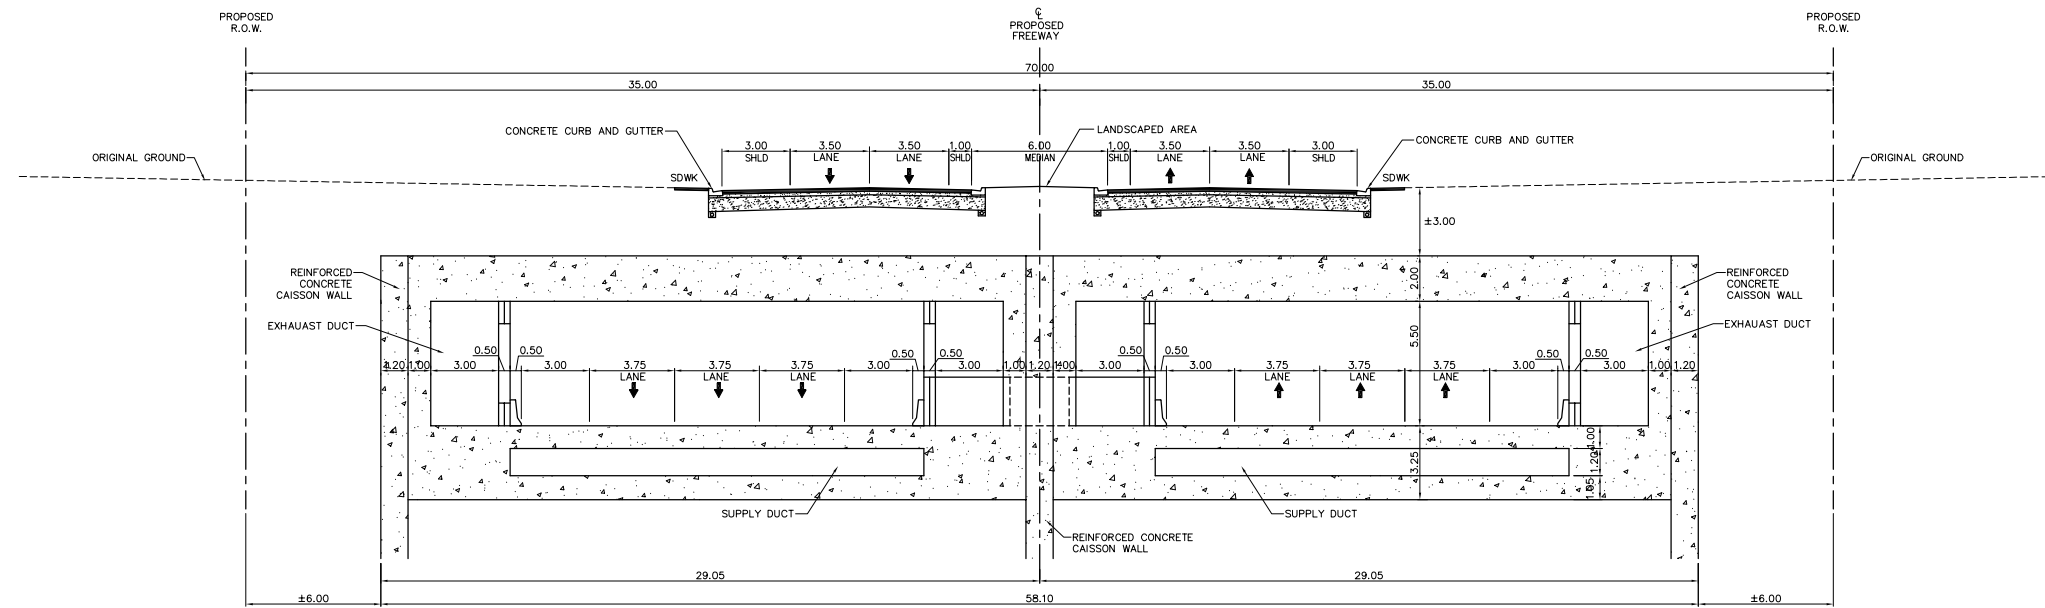

CUT AND COVER TUNNEL SECTION WITH MUNICIPAL DRAIN

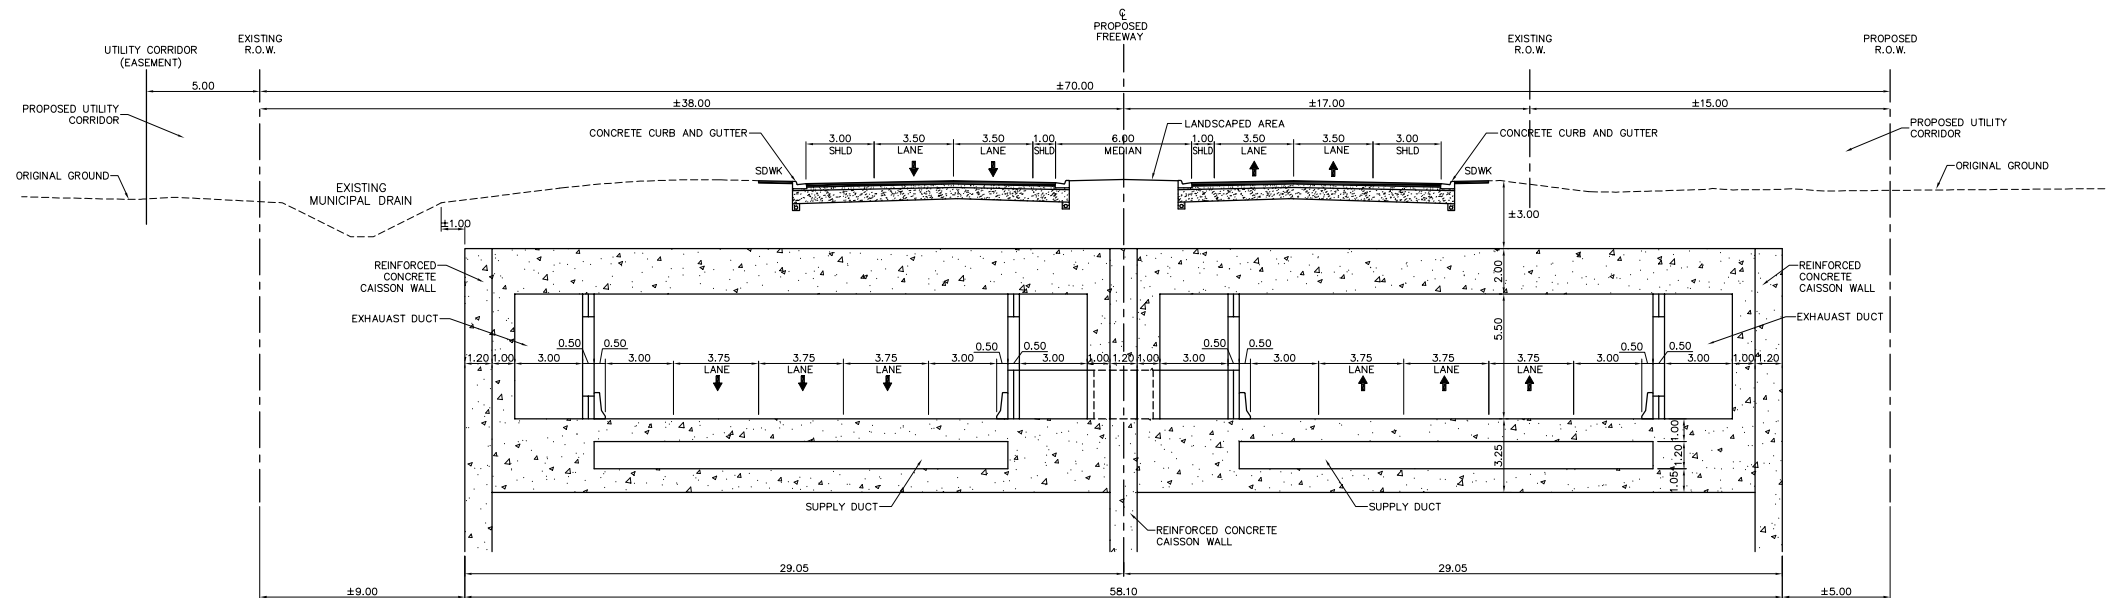

CONCEPTUAL

ALTERNATIVE 3

SCALE

