




CONCEPTUAL

ACCESS ROAD ALTERNATIVE 1A

SCALE 1:5000

JULY 21, 2006



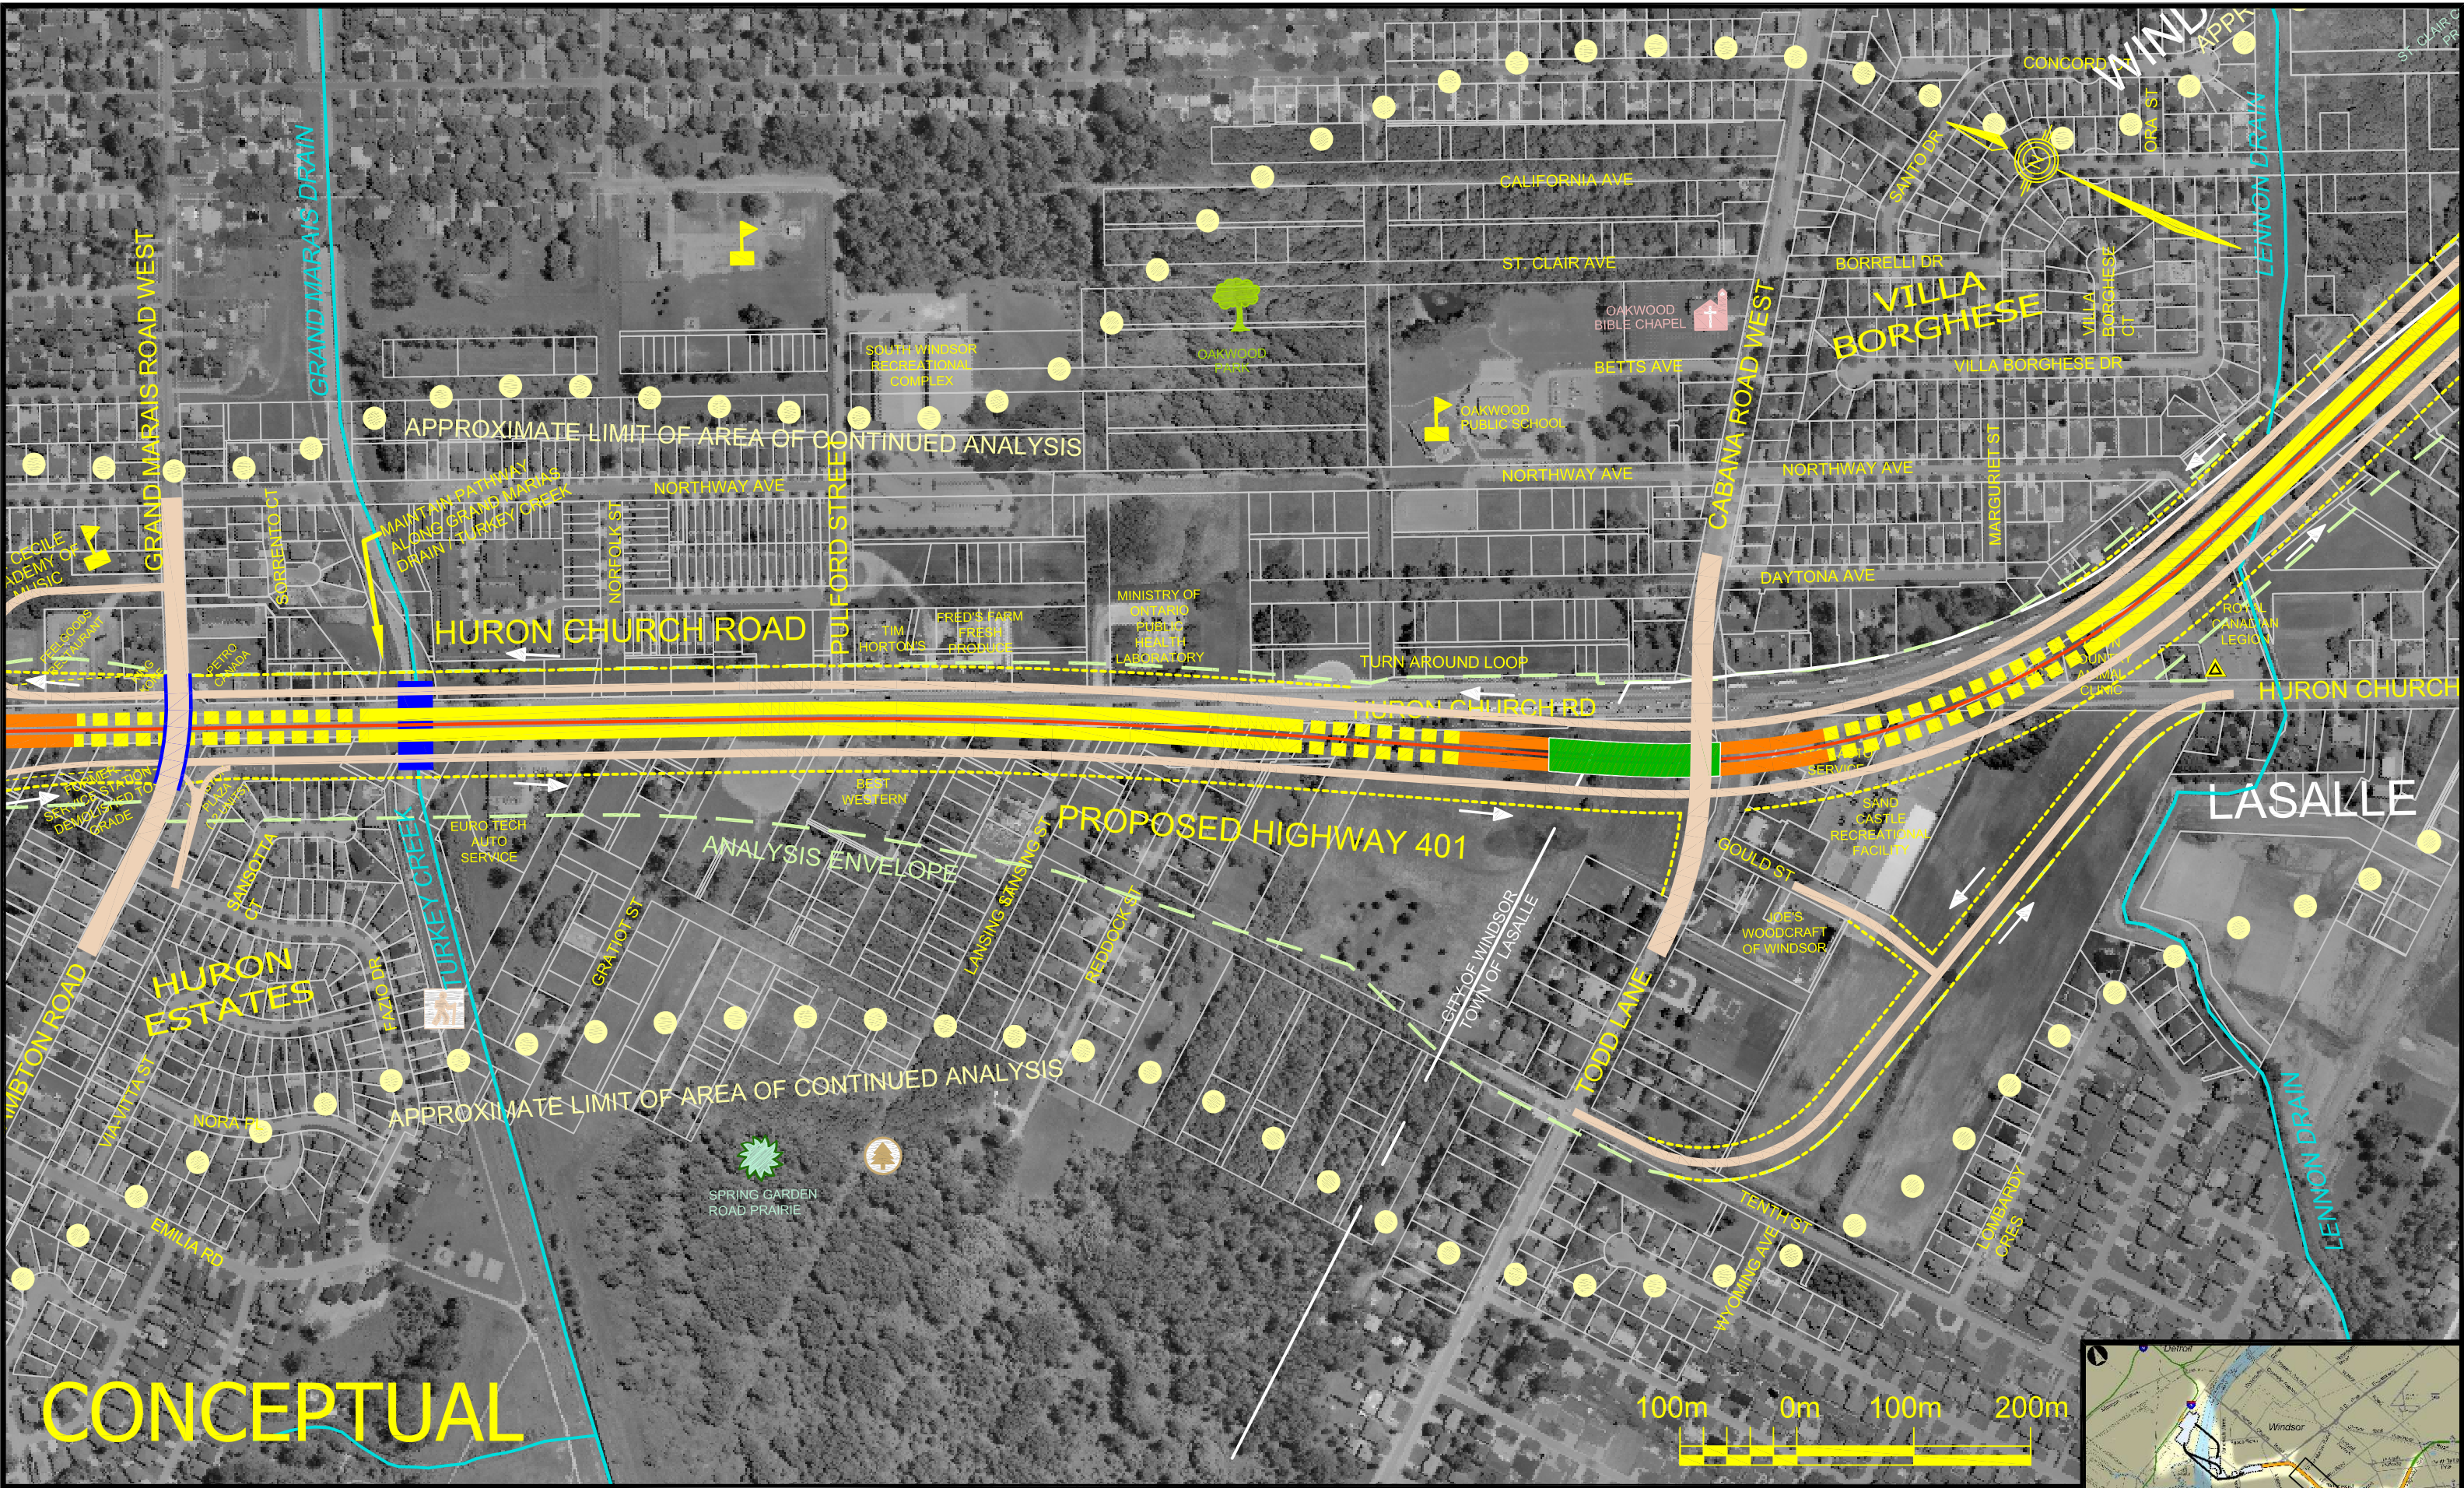


CONCEPTUAL

ACCESS ROAD ALTERNATIVE 1A

SCALE 1:5000

JULY 21, 2006



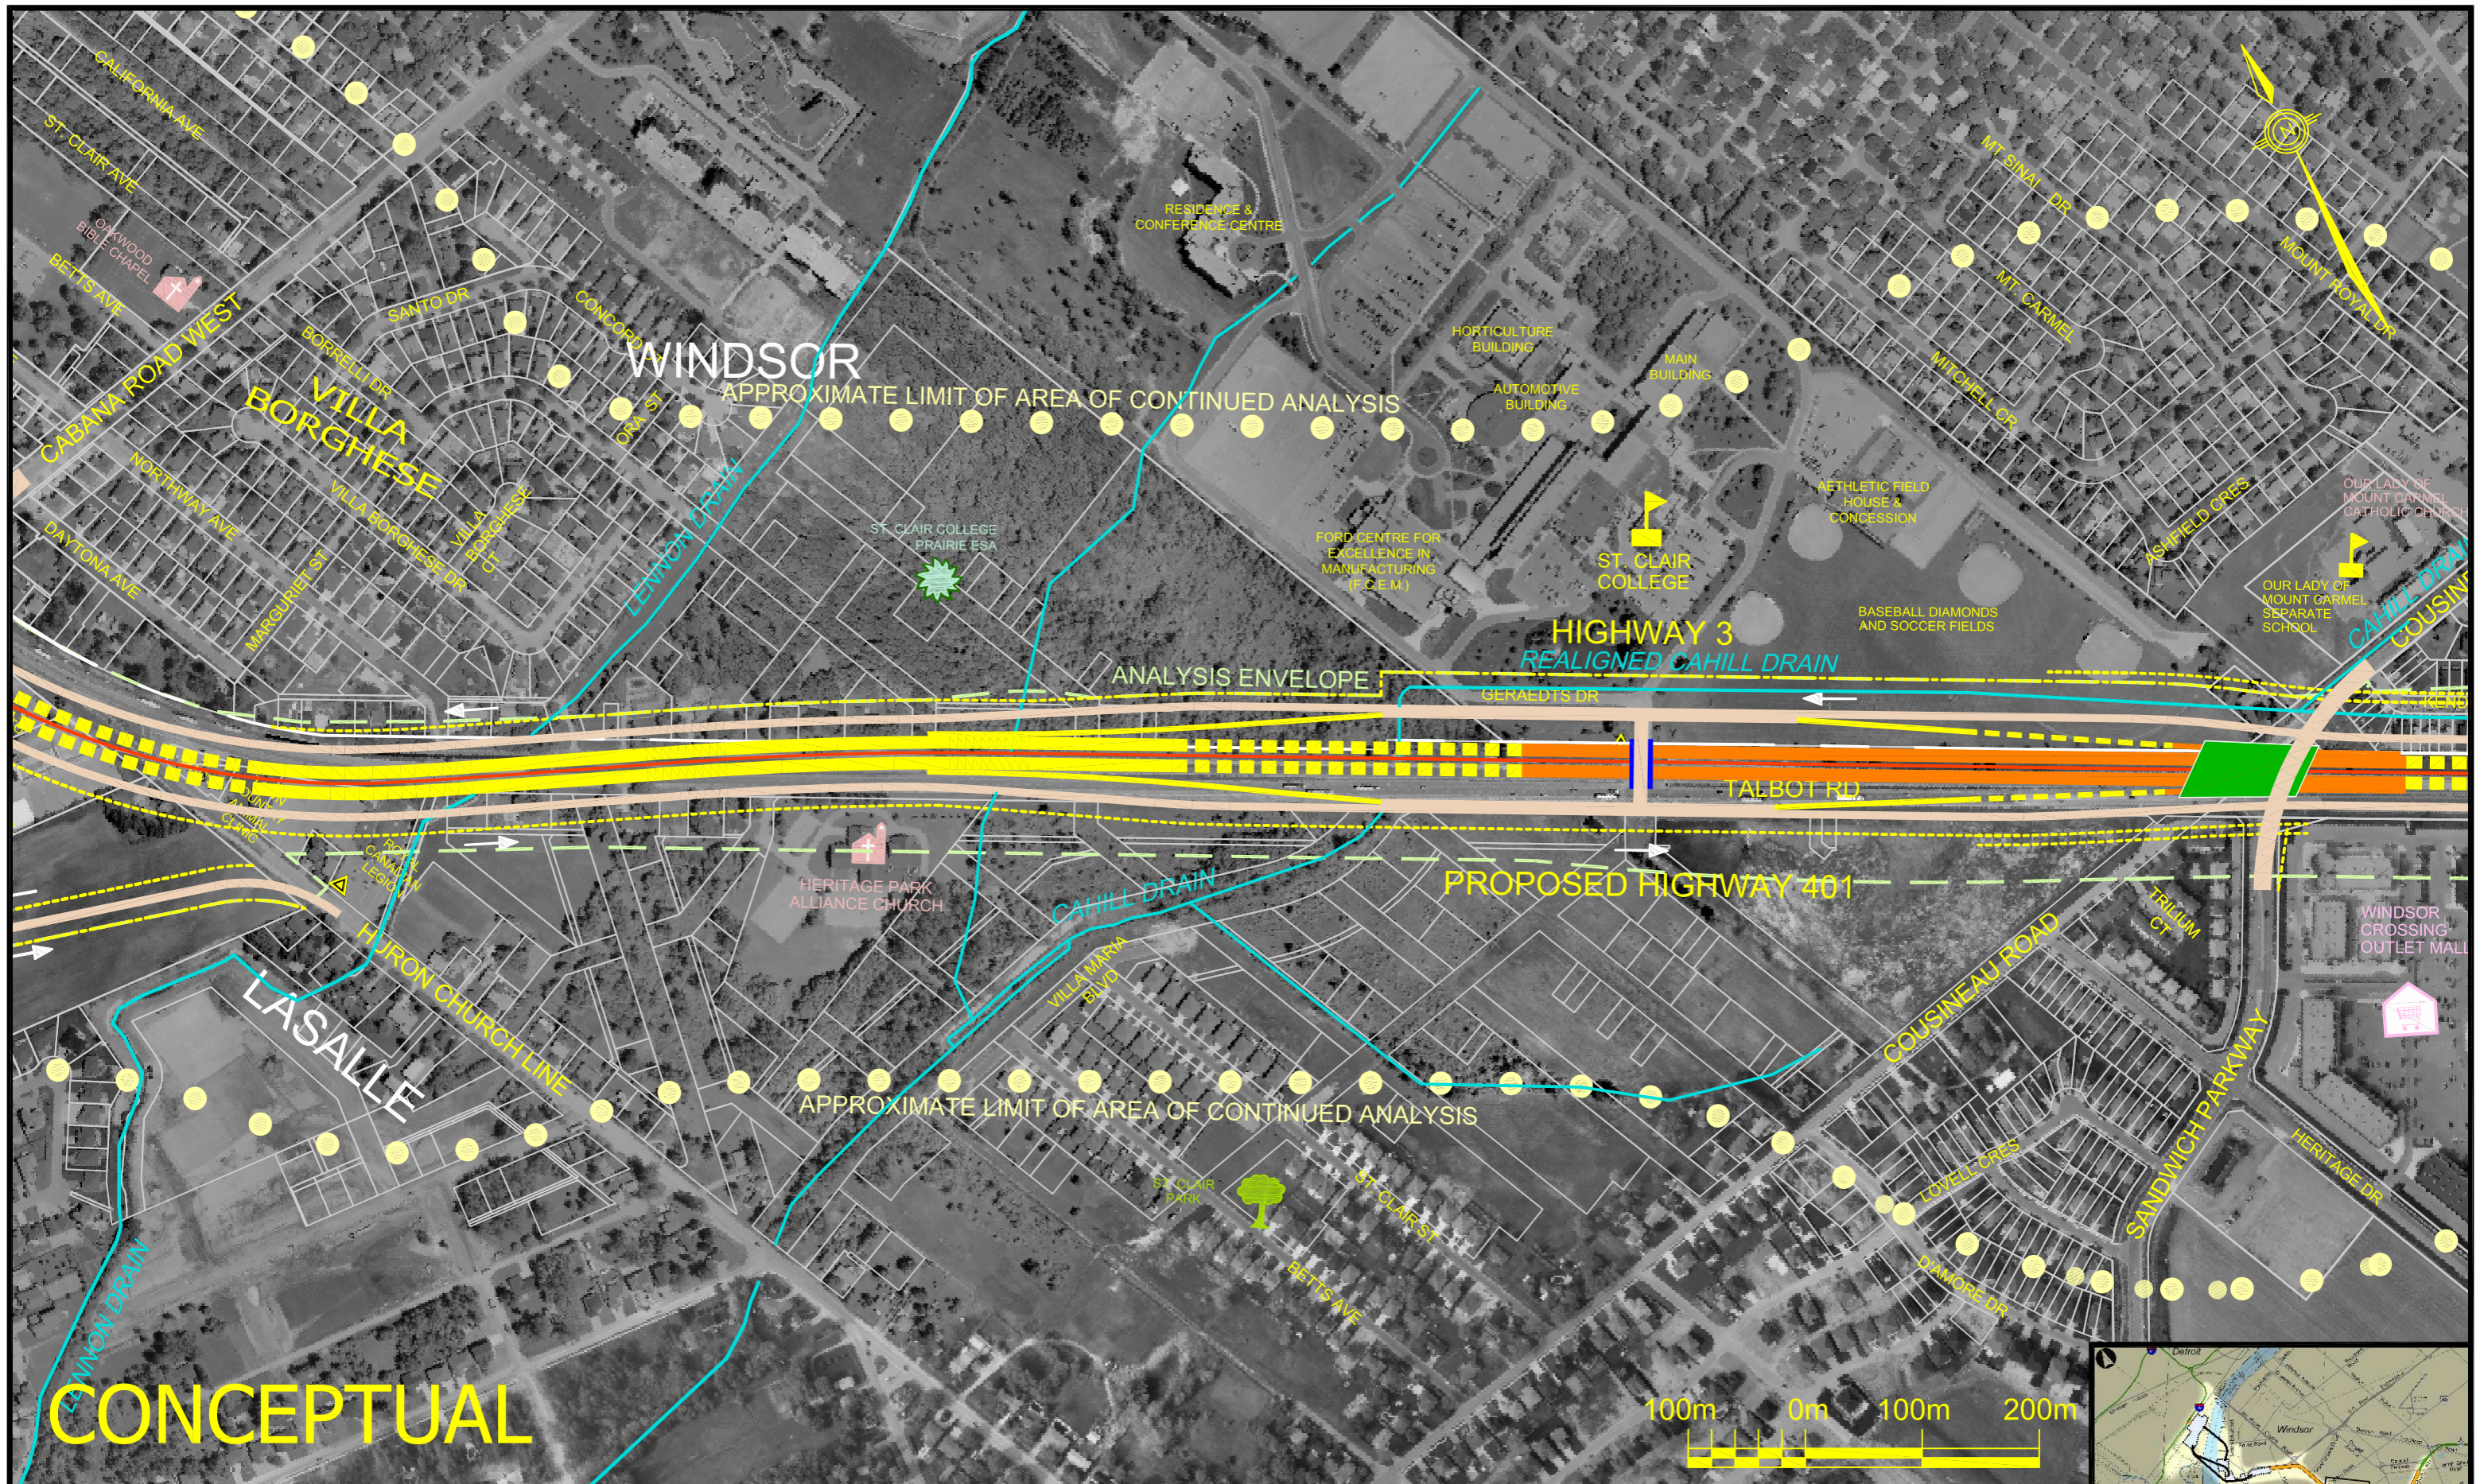


CONCEPTUAL

ACCESS ROAD ALTERNATIVE 1A - OPTION 1

SCALE 1:5000

JULY 21, 2006



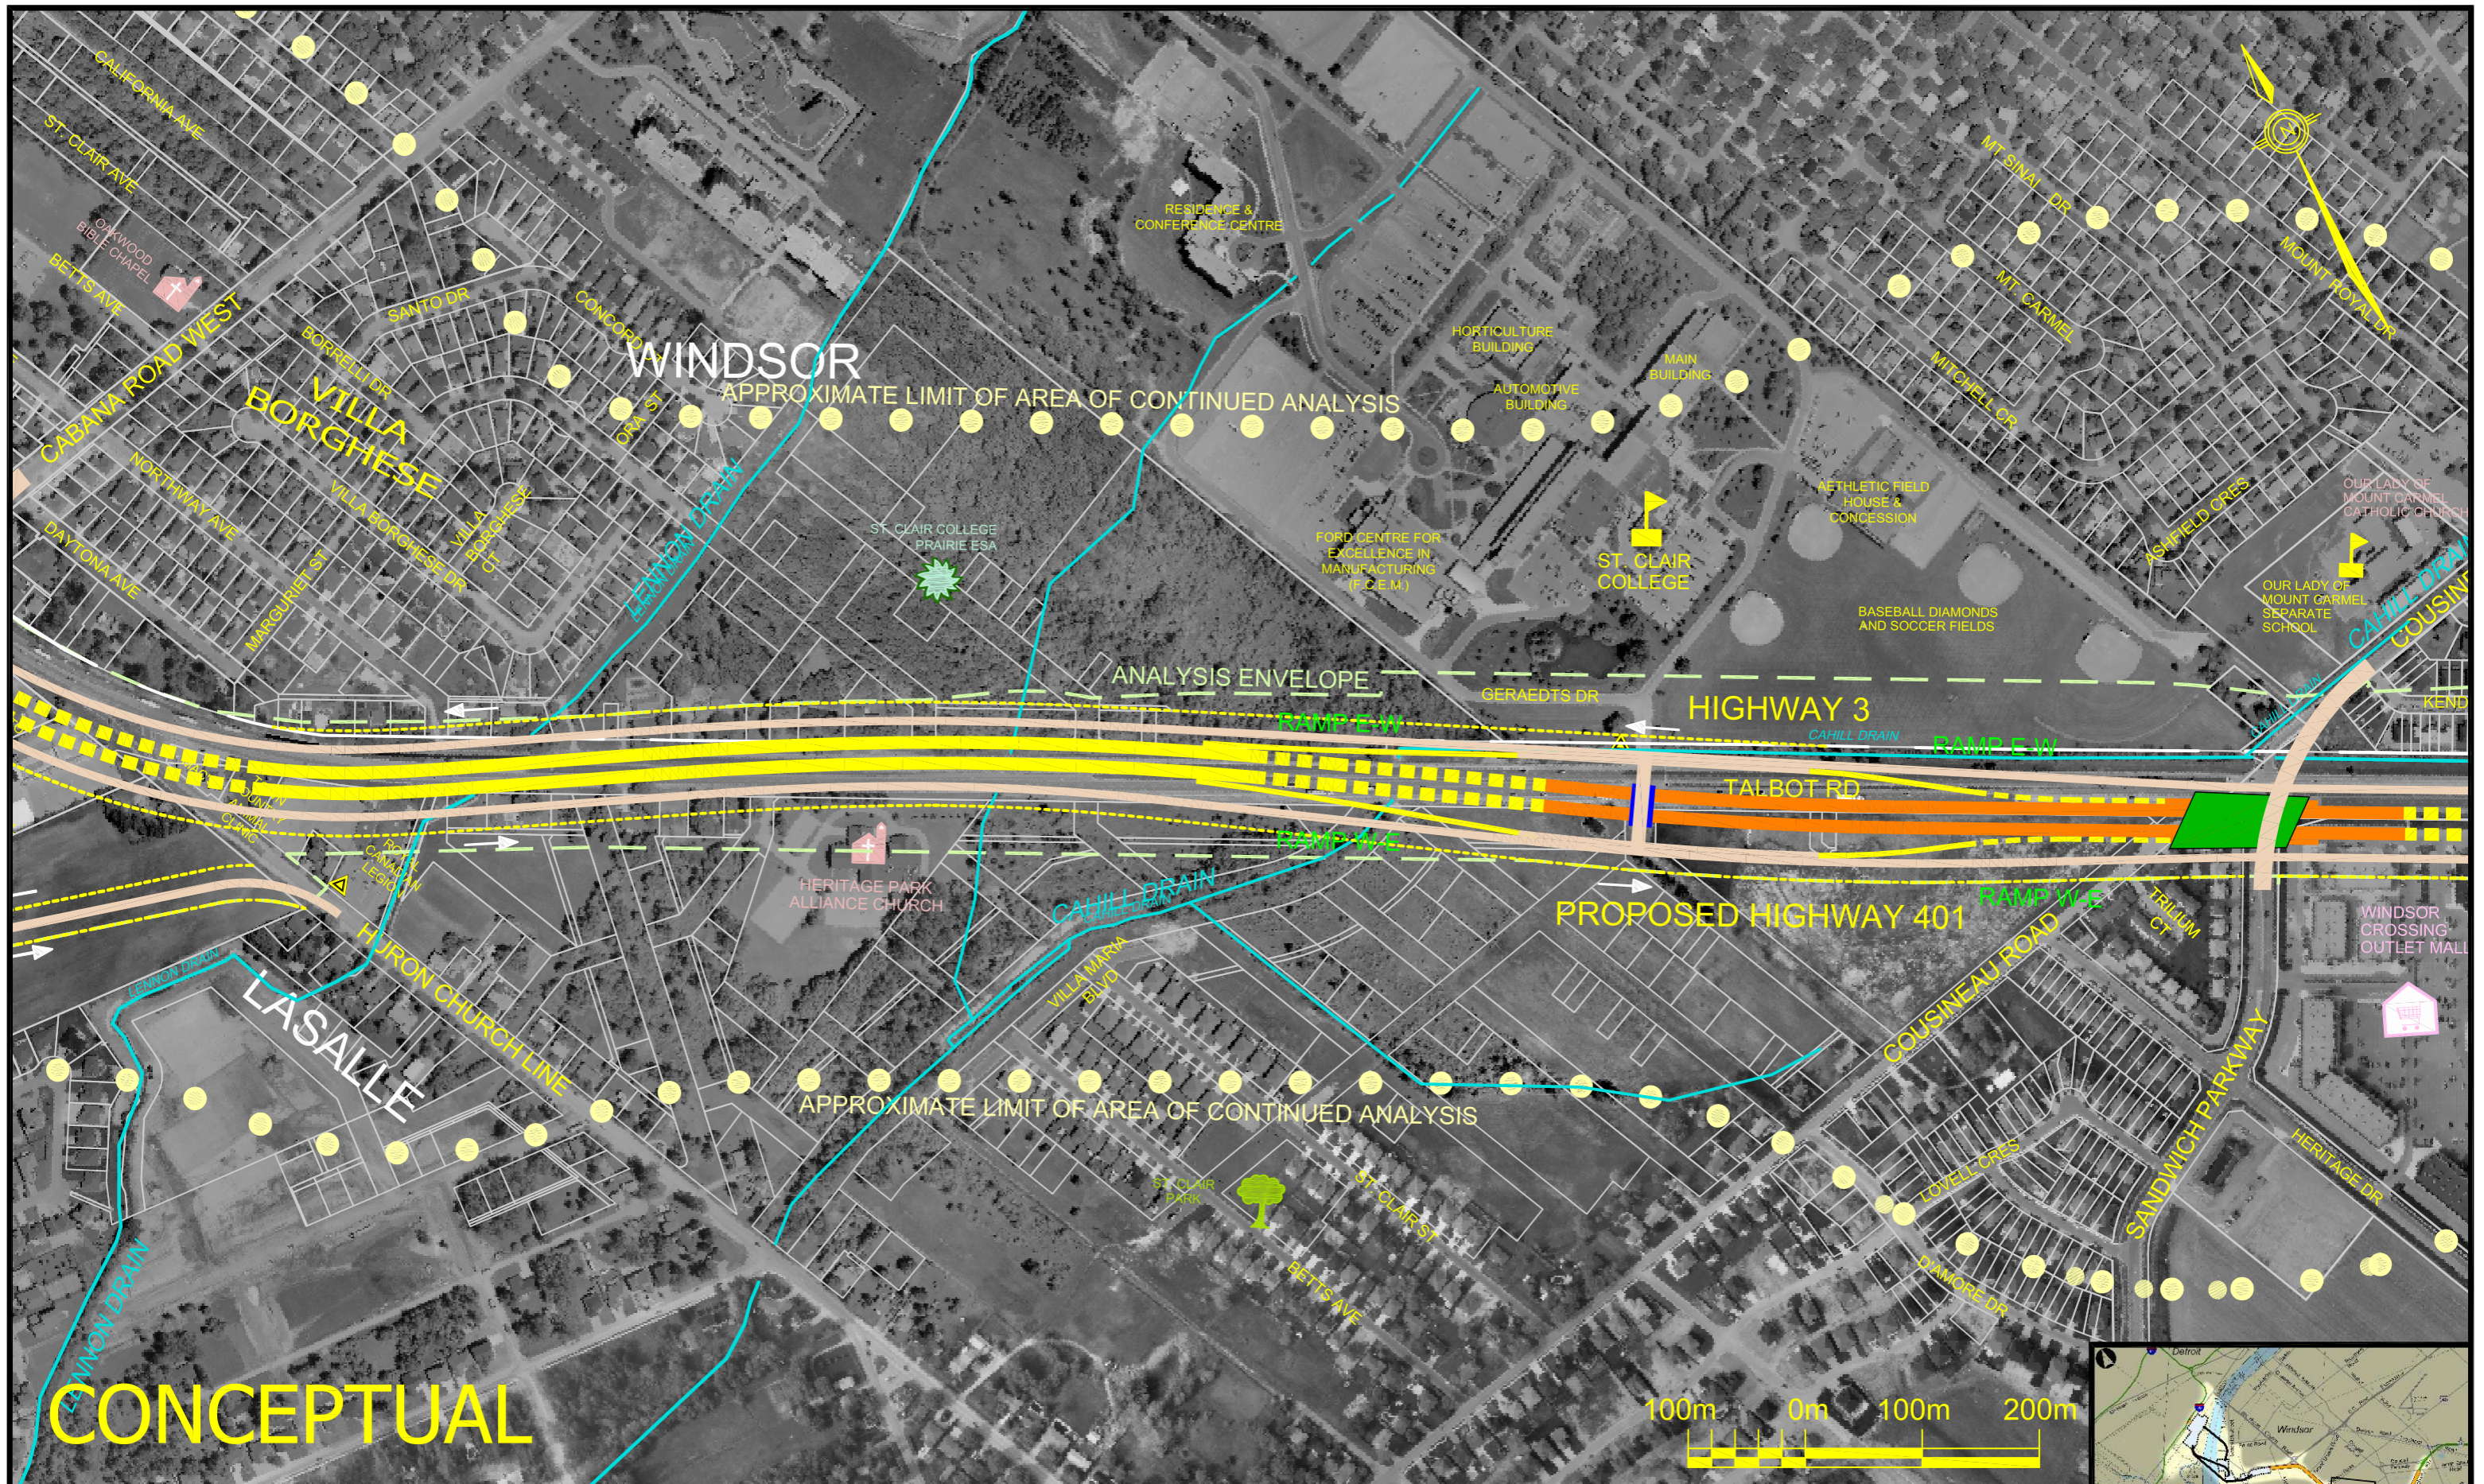


ACCESS ROAD ALTERNATIVE 1A - OPTION 2

SCALE 1:5000

JULY 21, 2006



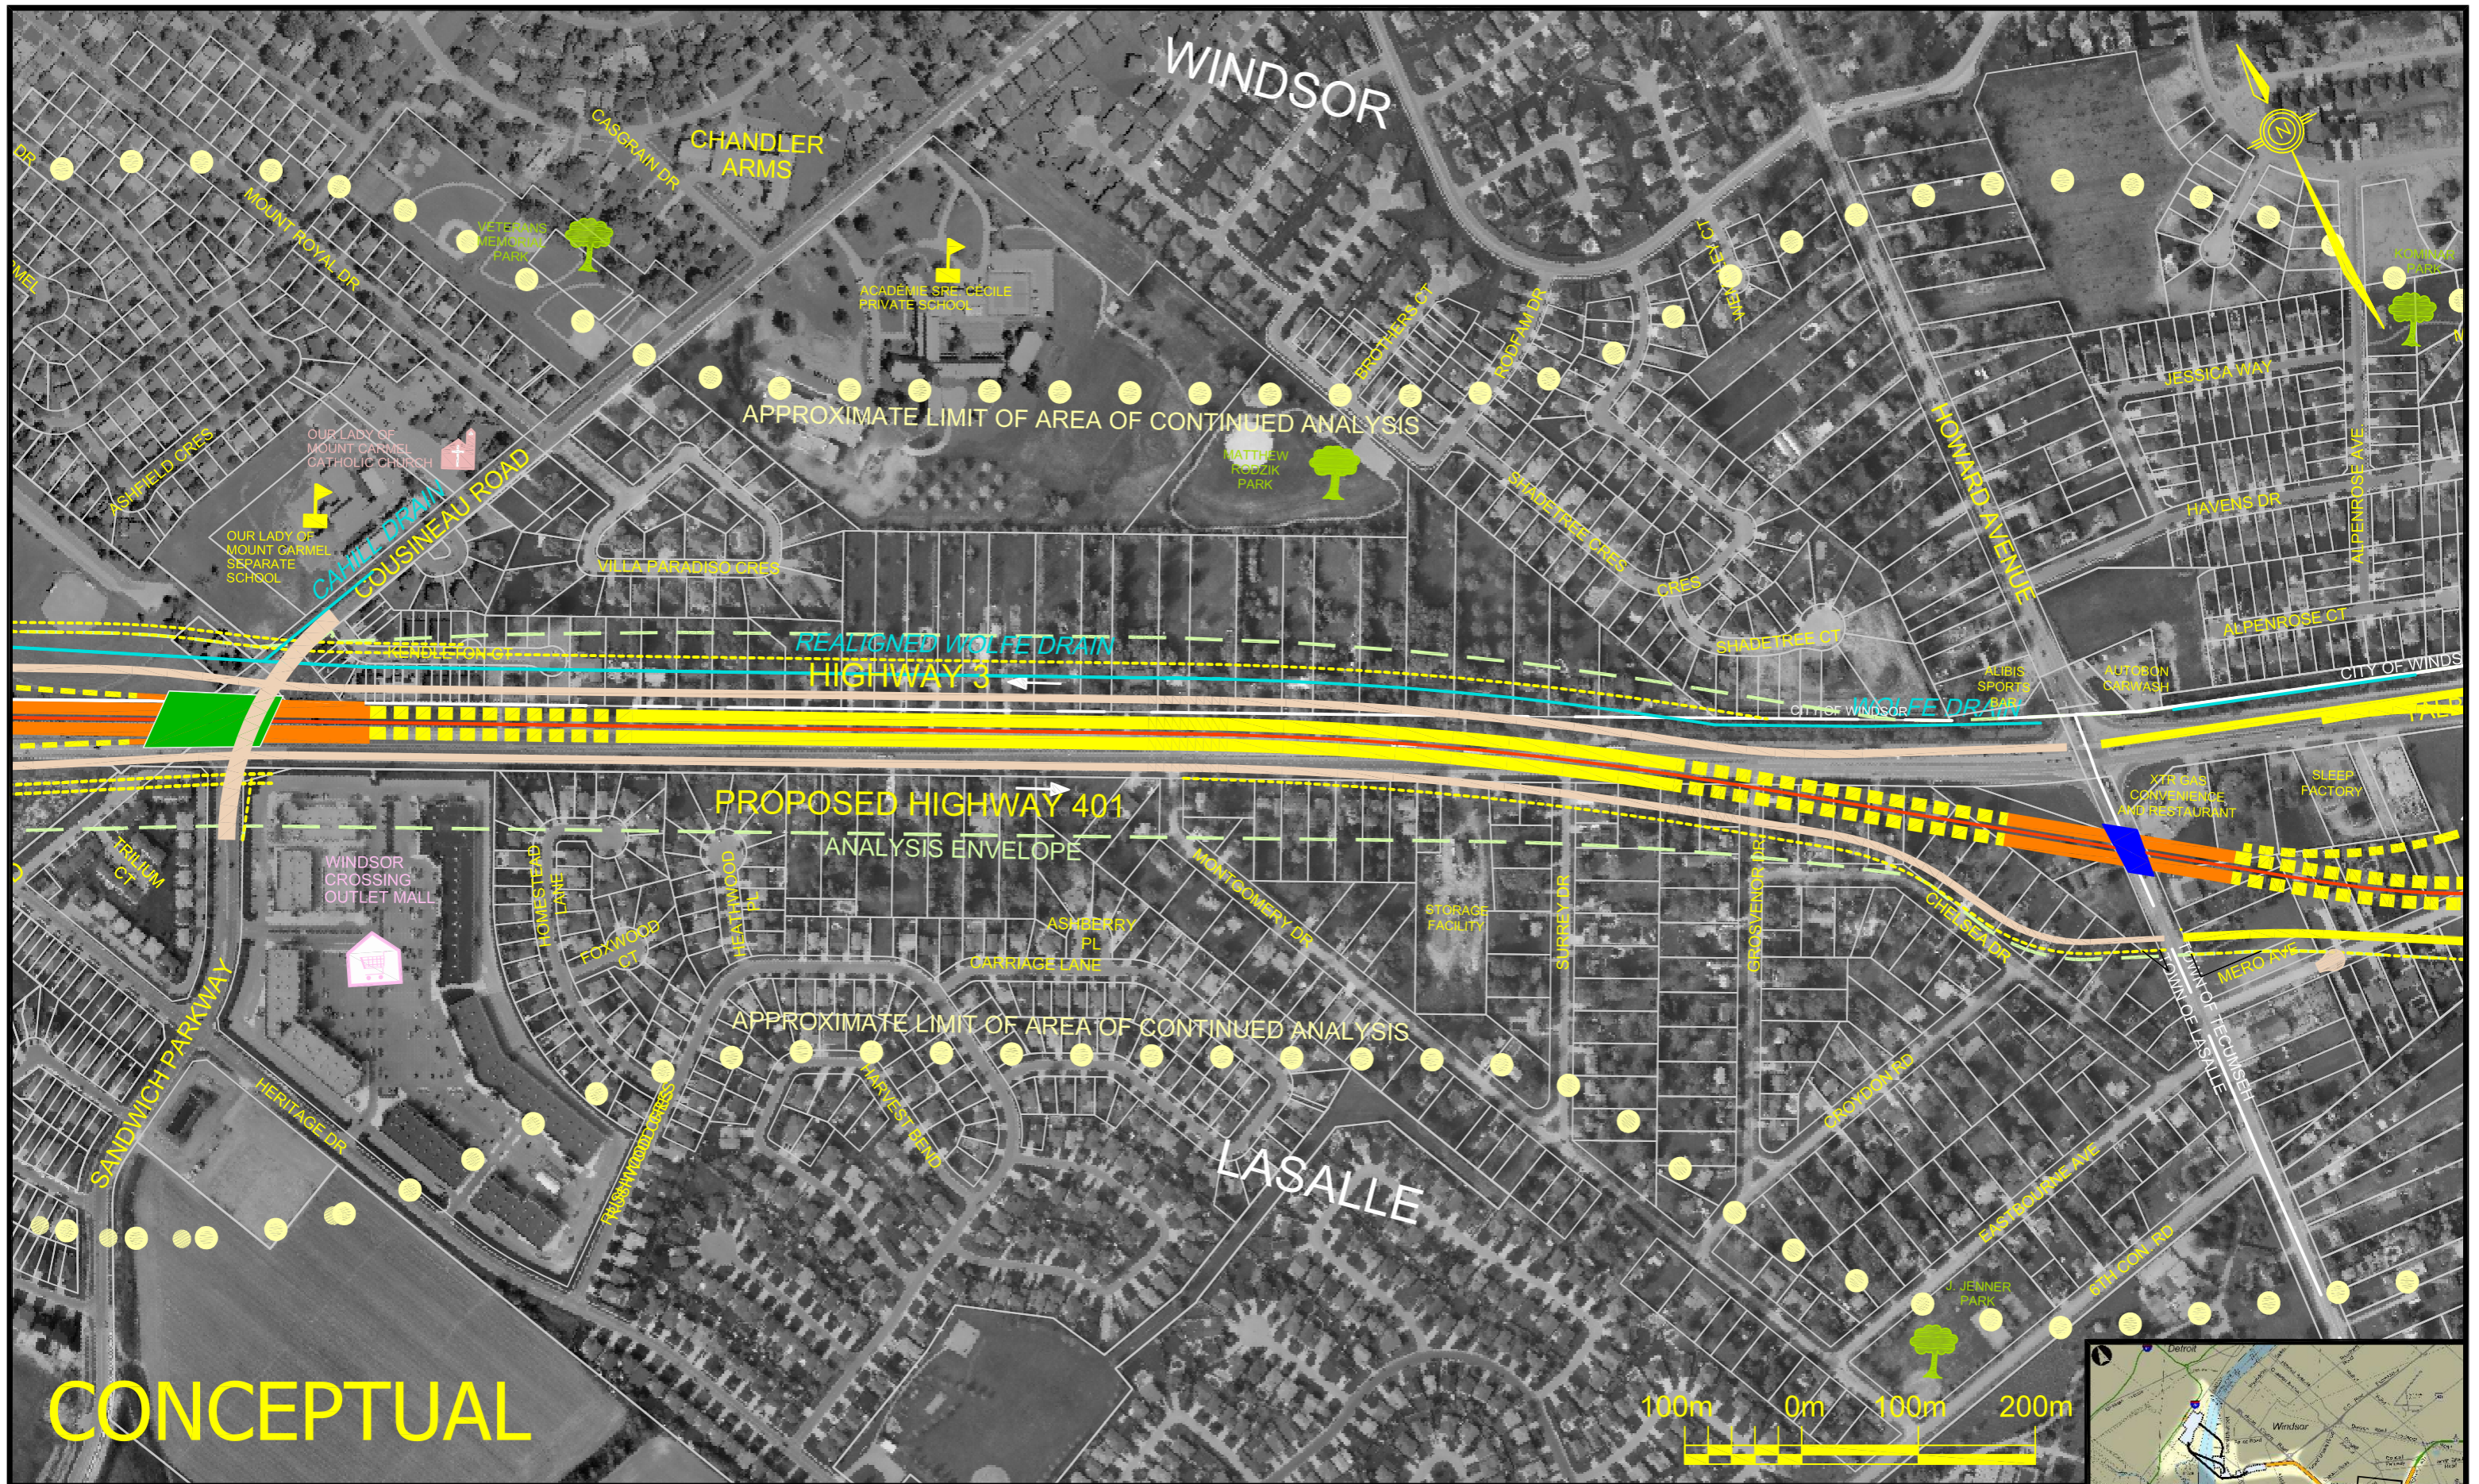


CONCEPTUAL

ACCESS ROAD ALTERNATIVE 1A - OPTION 1

SCALE 1:5000

JULY 21, 2006



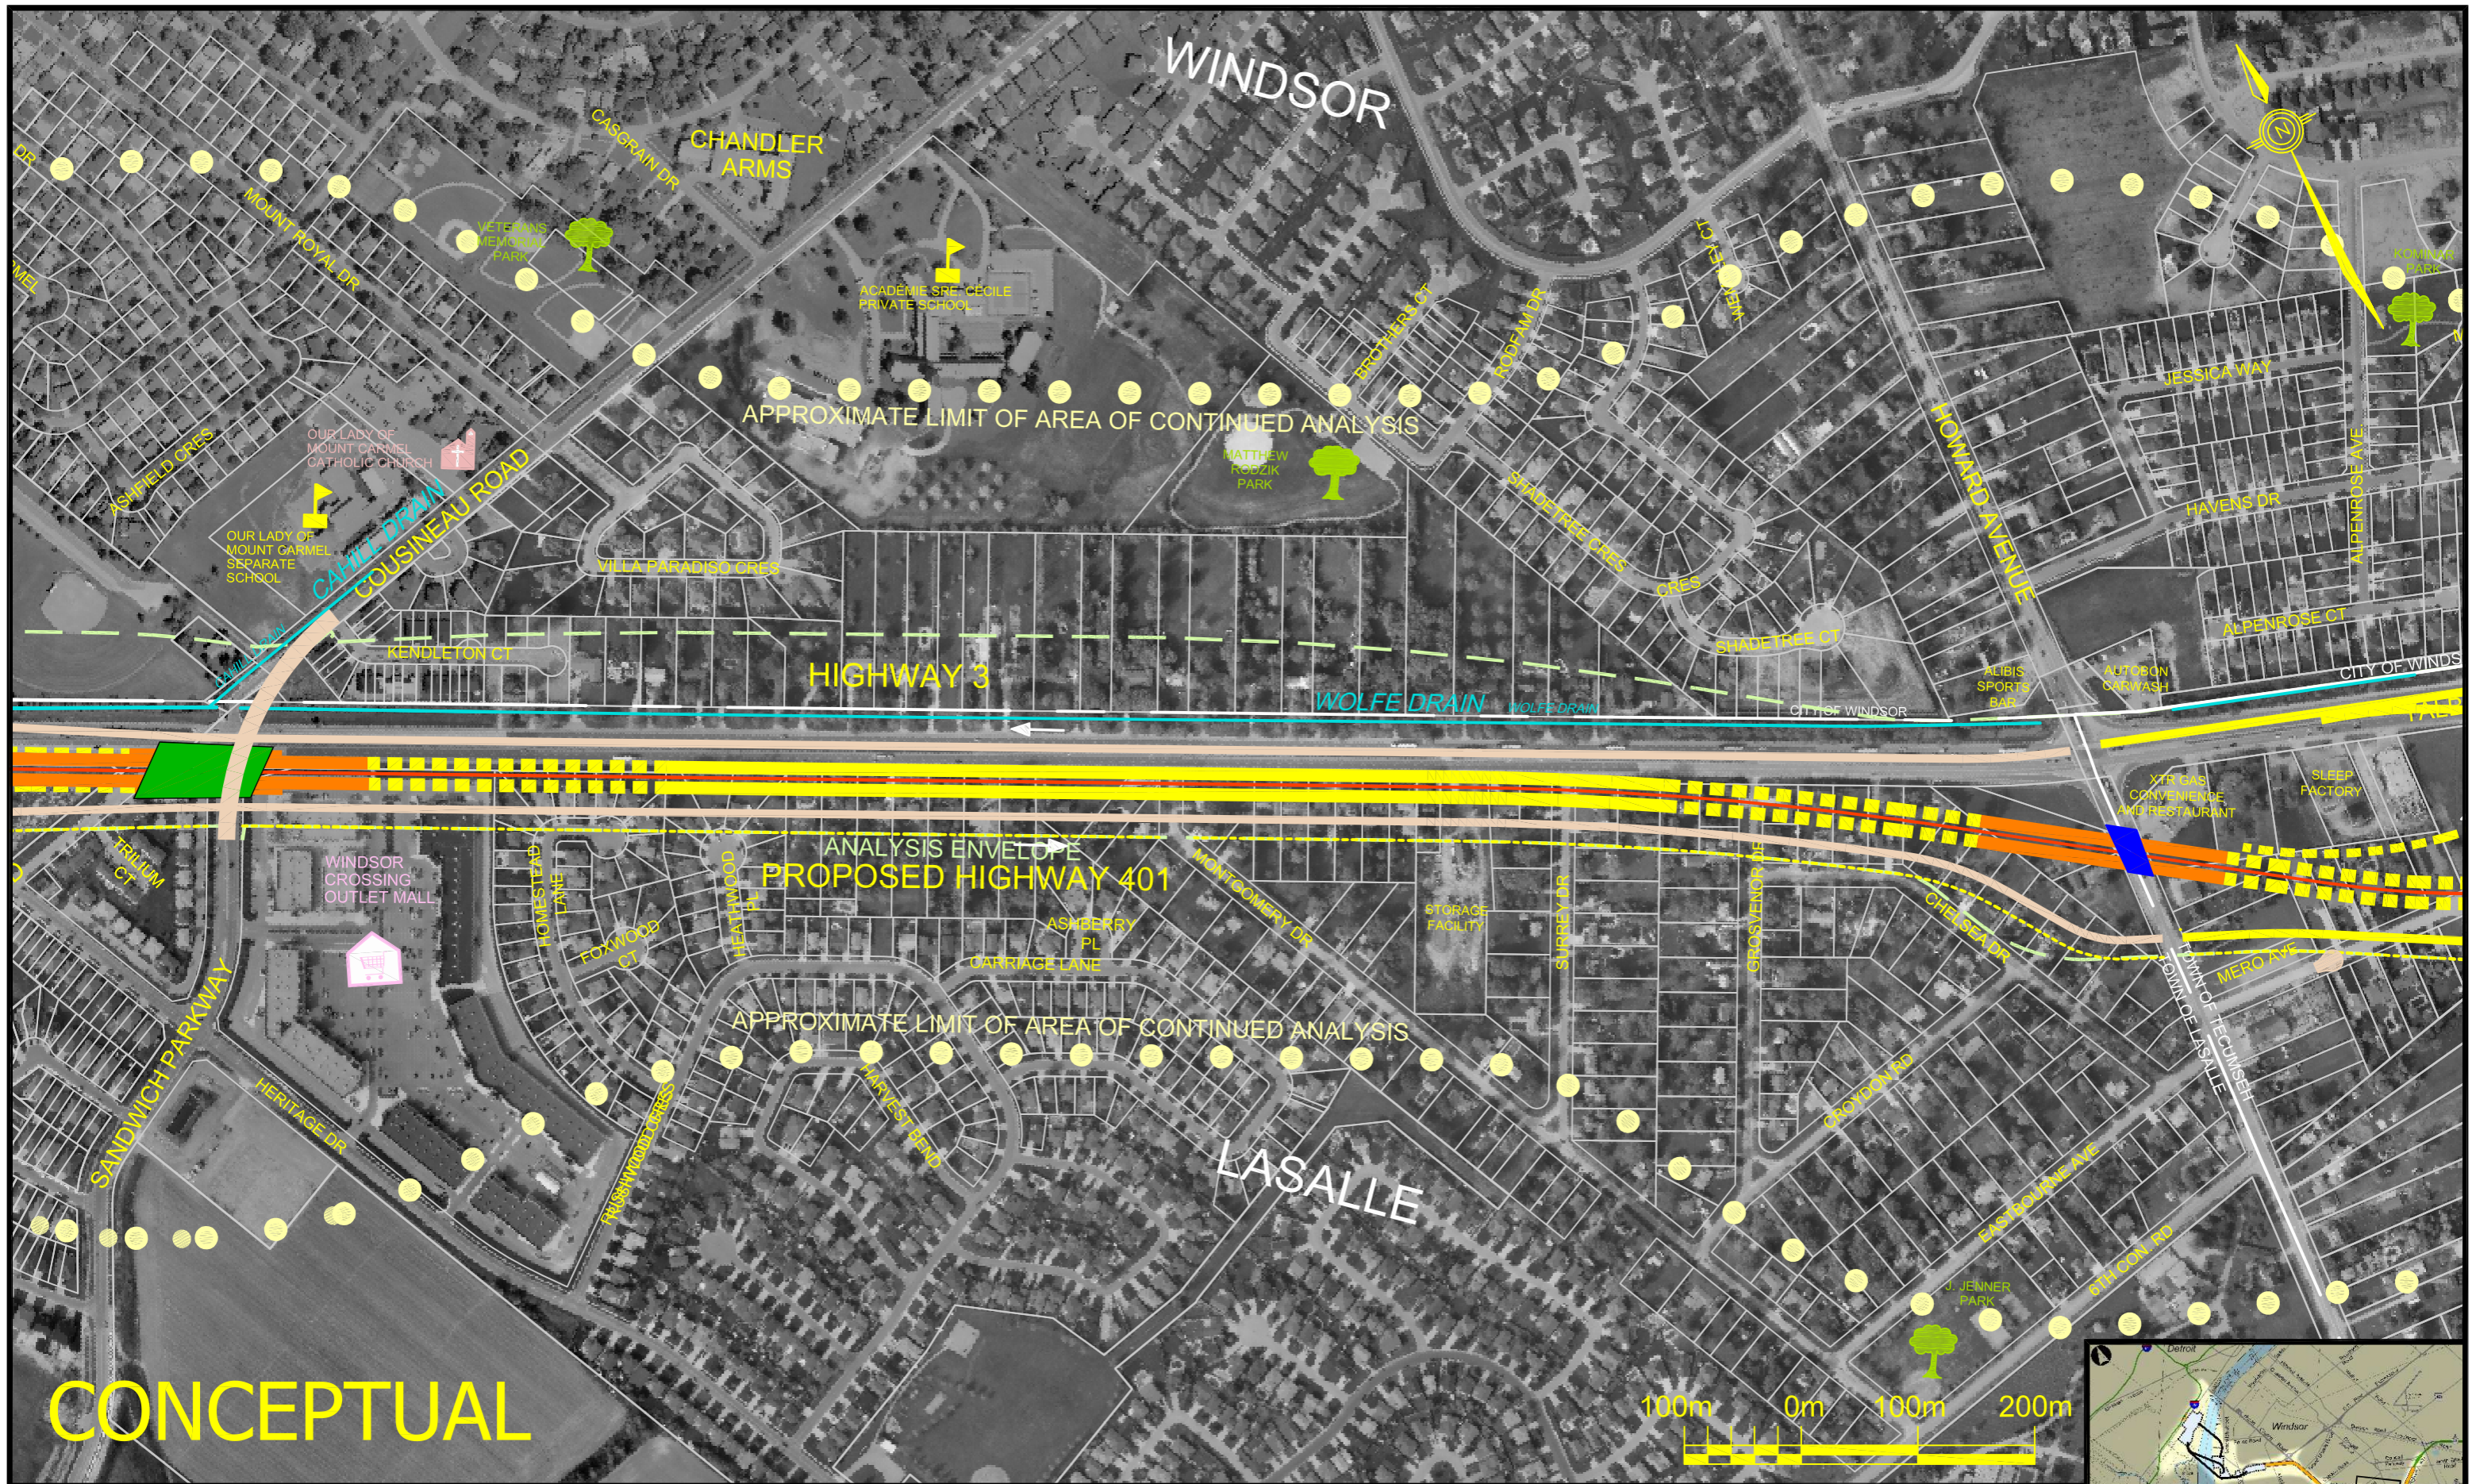


ACCESS ROAD ALTERNATIVE 1A - OPTION 2

SCALE 1:5000

JULY 21, 2006



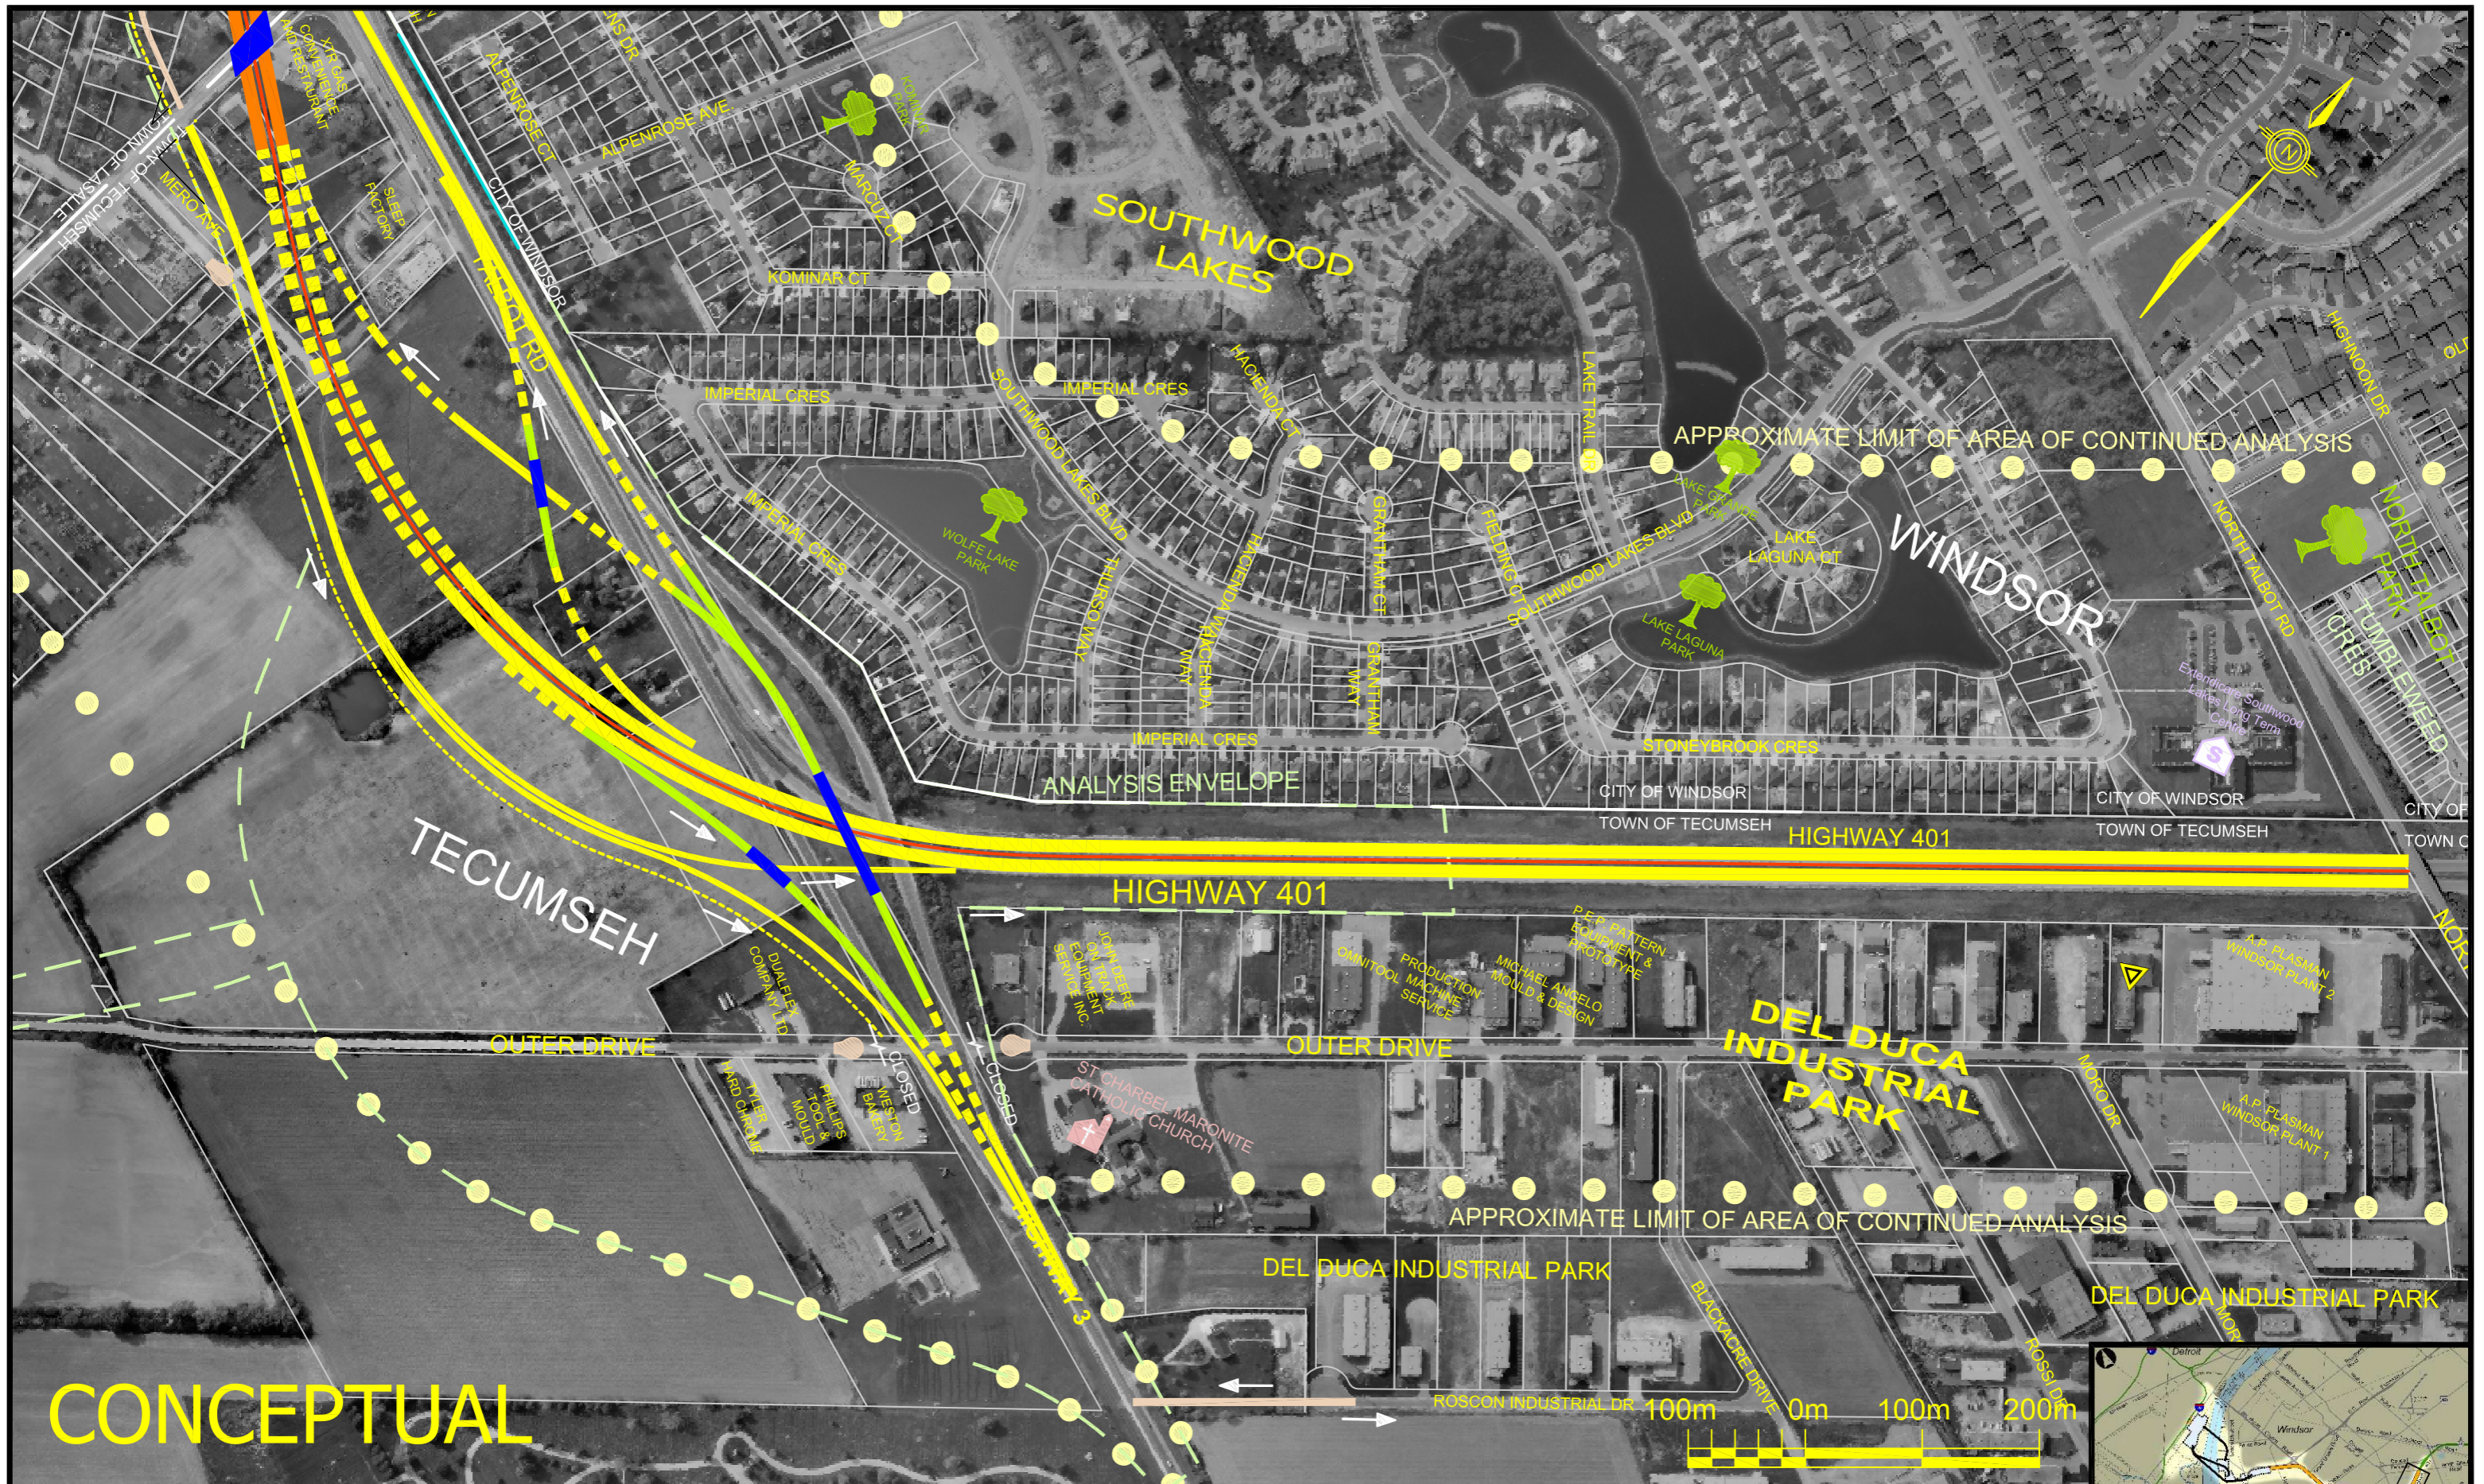

CONCEPTUAL

ACCESS ROAD ALTERNATIVE 1A

SCALE 1:5000

JULY 21, 2006

