





CONCEPTUAL

ACCESS ROAD ALTERNATIVE 1B

SCALE 1:5000

JULY 21, 2006

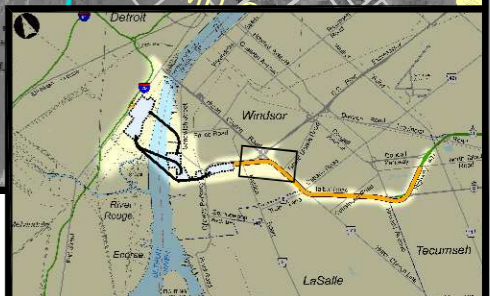

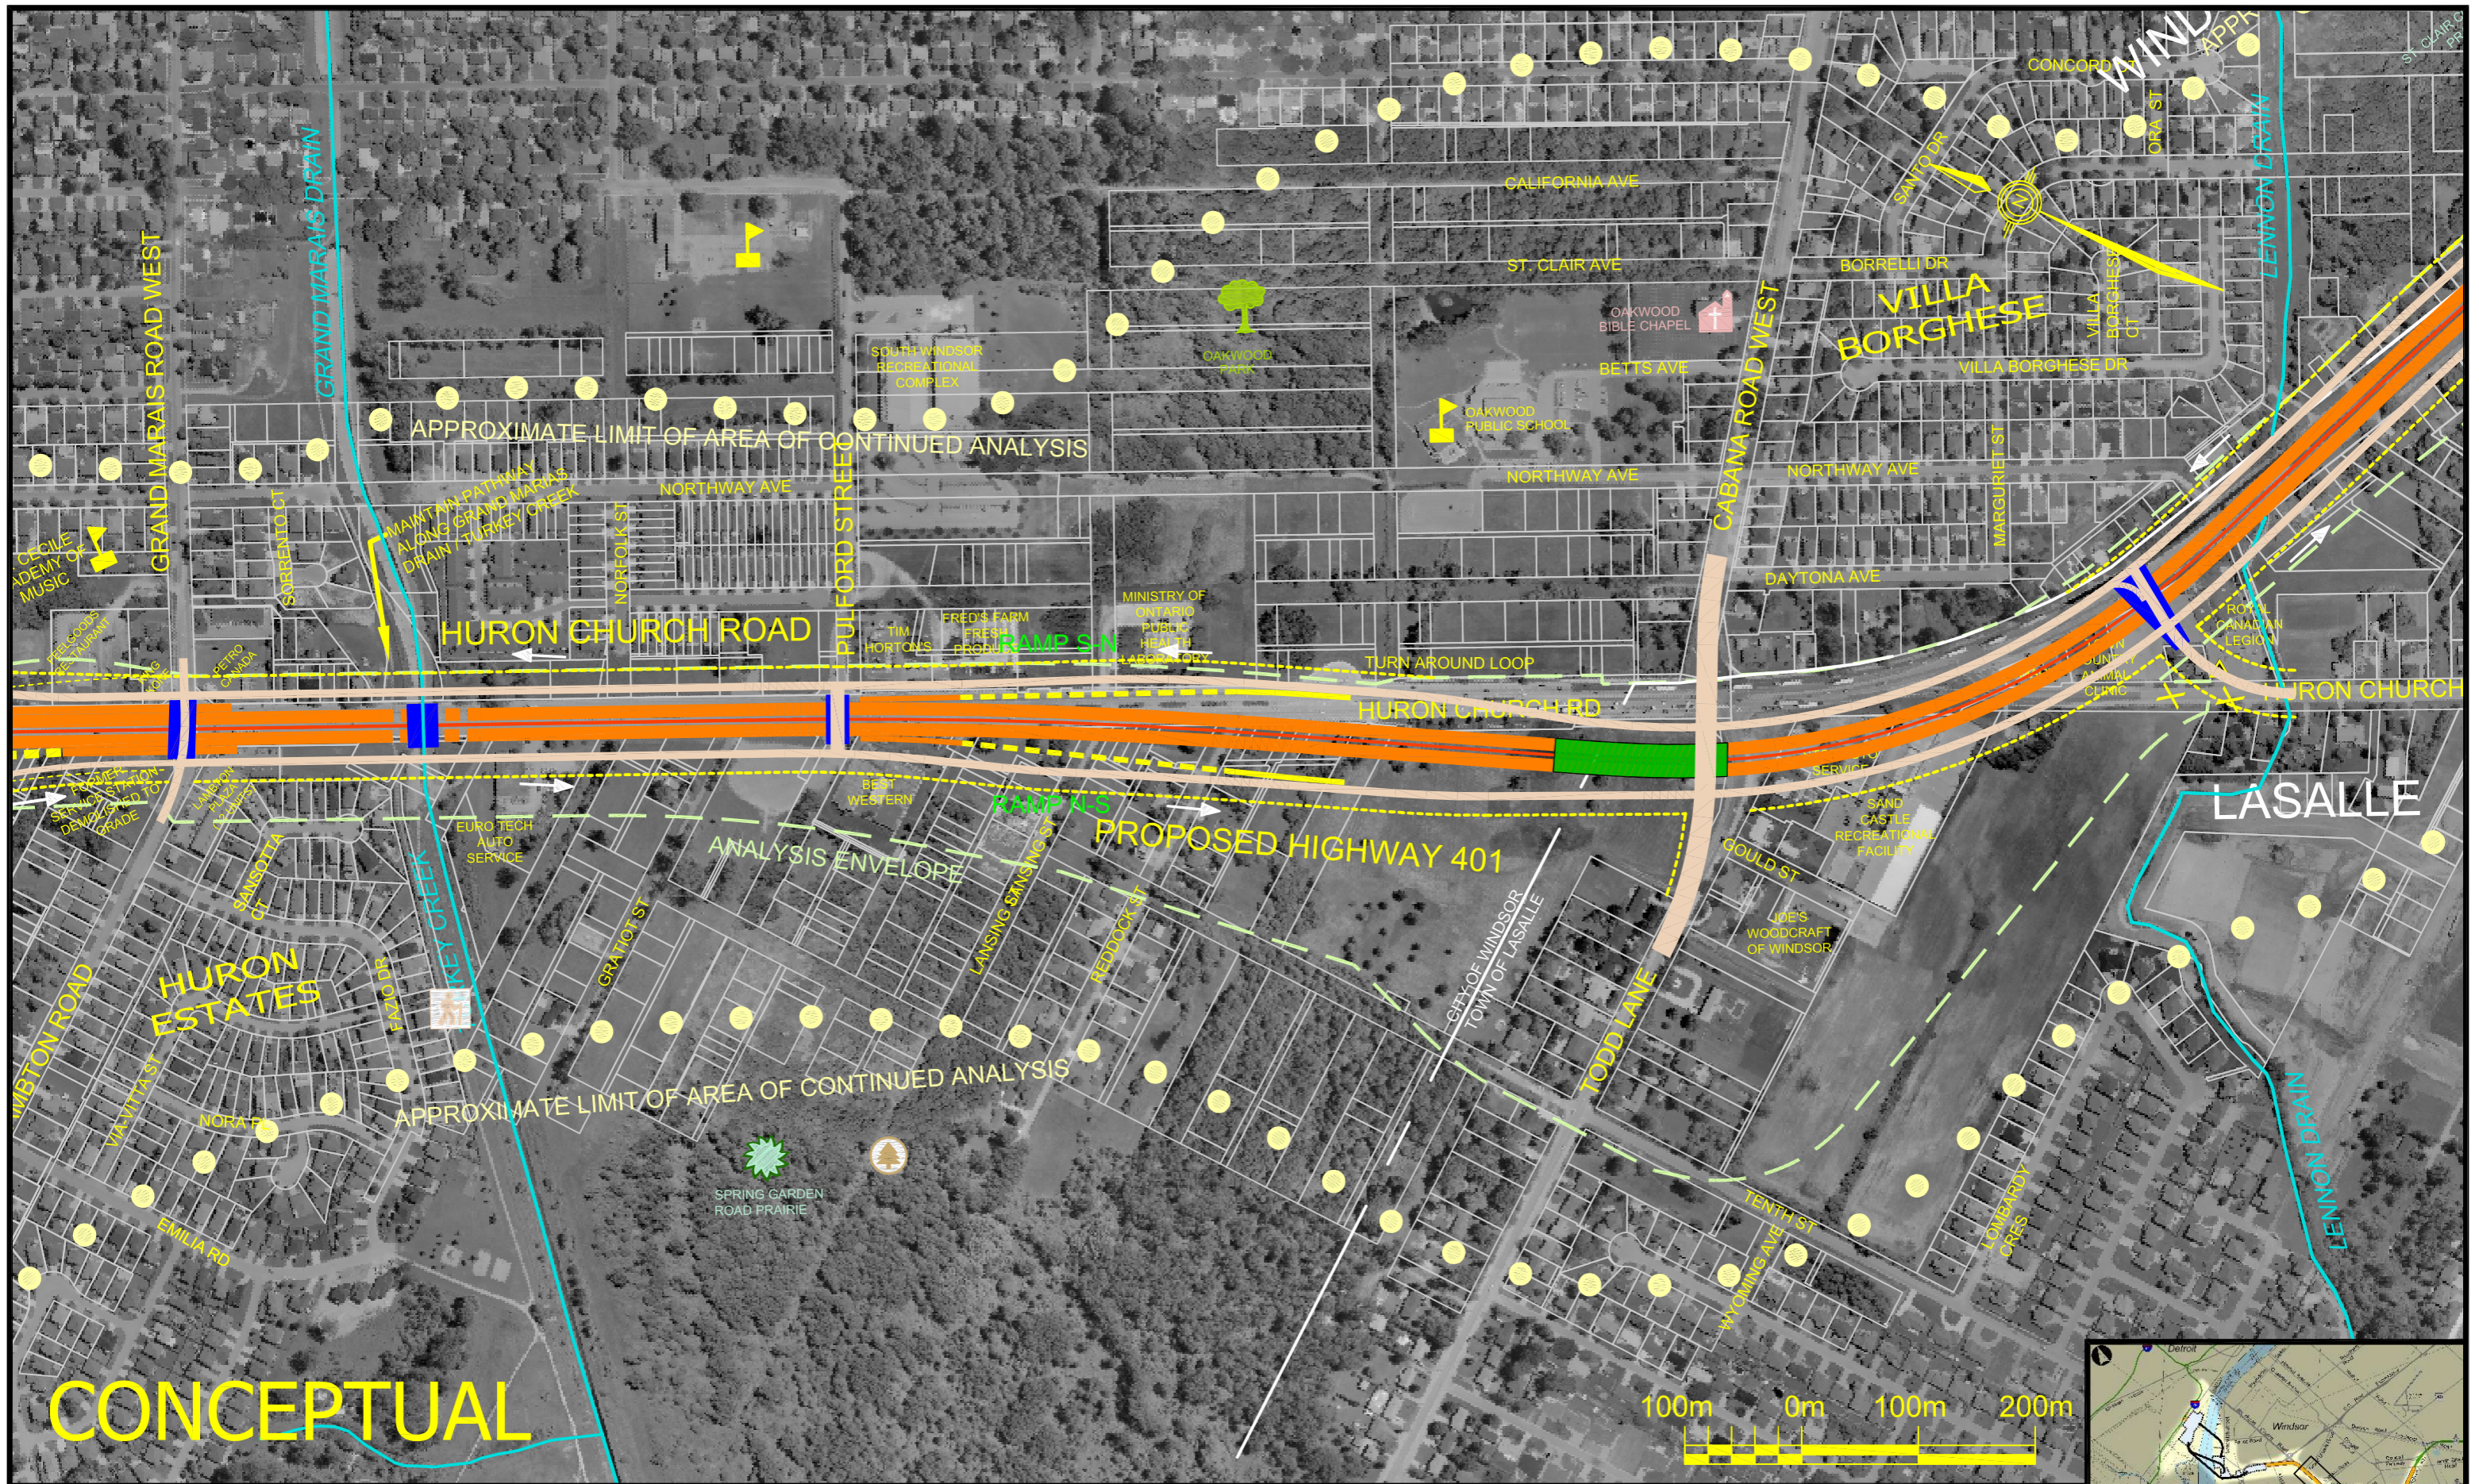


CONCEPTUAL

ACCESS ROAD ALTERNATIVE 1B

SCALE 1:5000

JULY 21, 2006



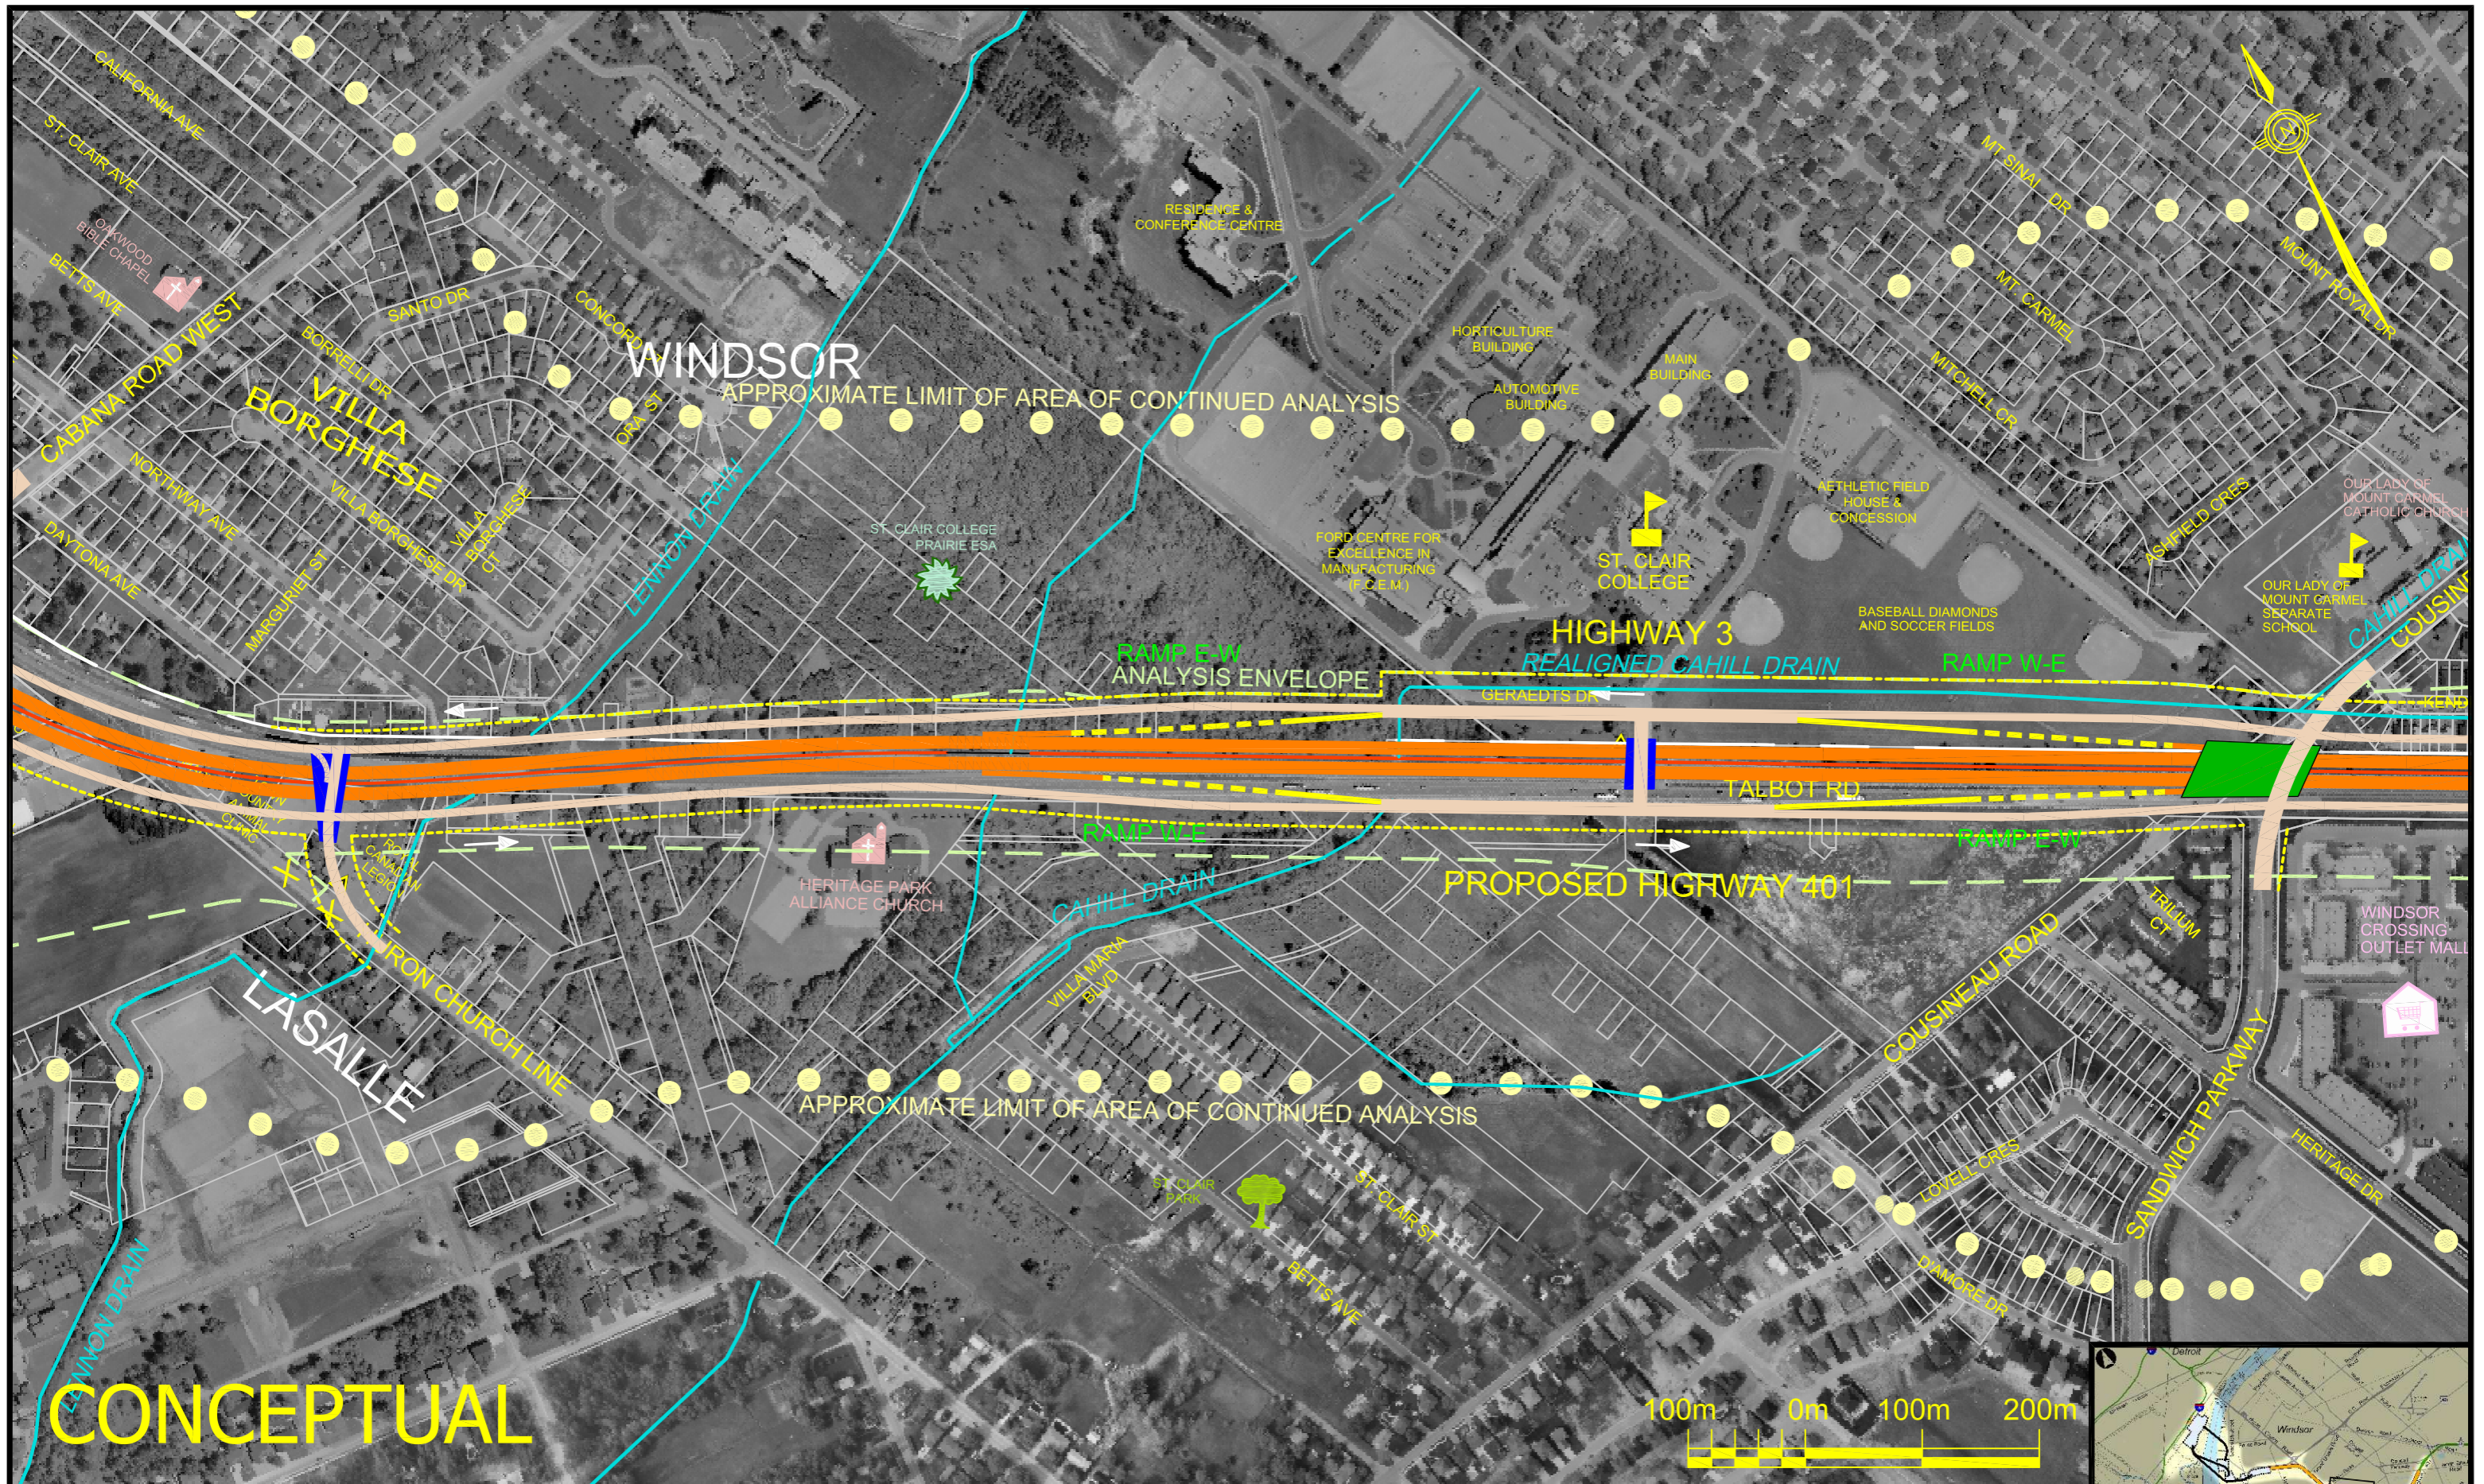


ACCESS ROAD ALTERNATIVE 1B - OPTION 1

SCALE 1:5000

JULY 21, 2006



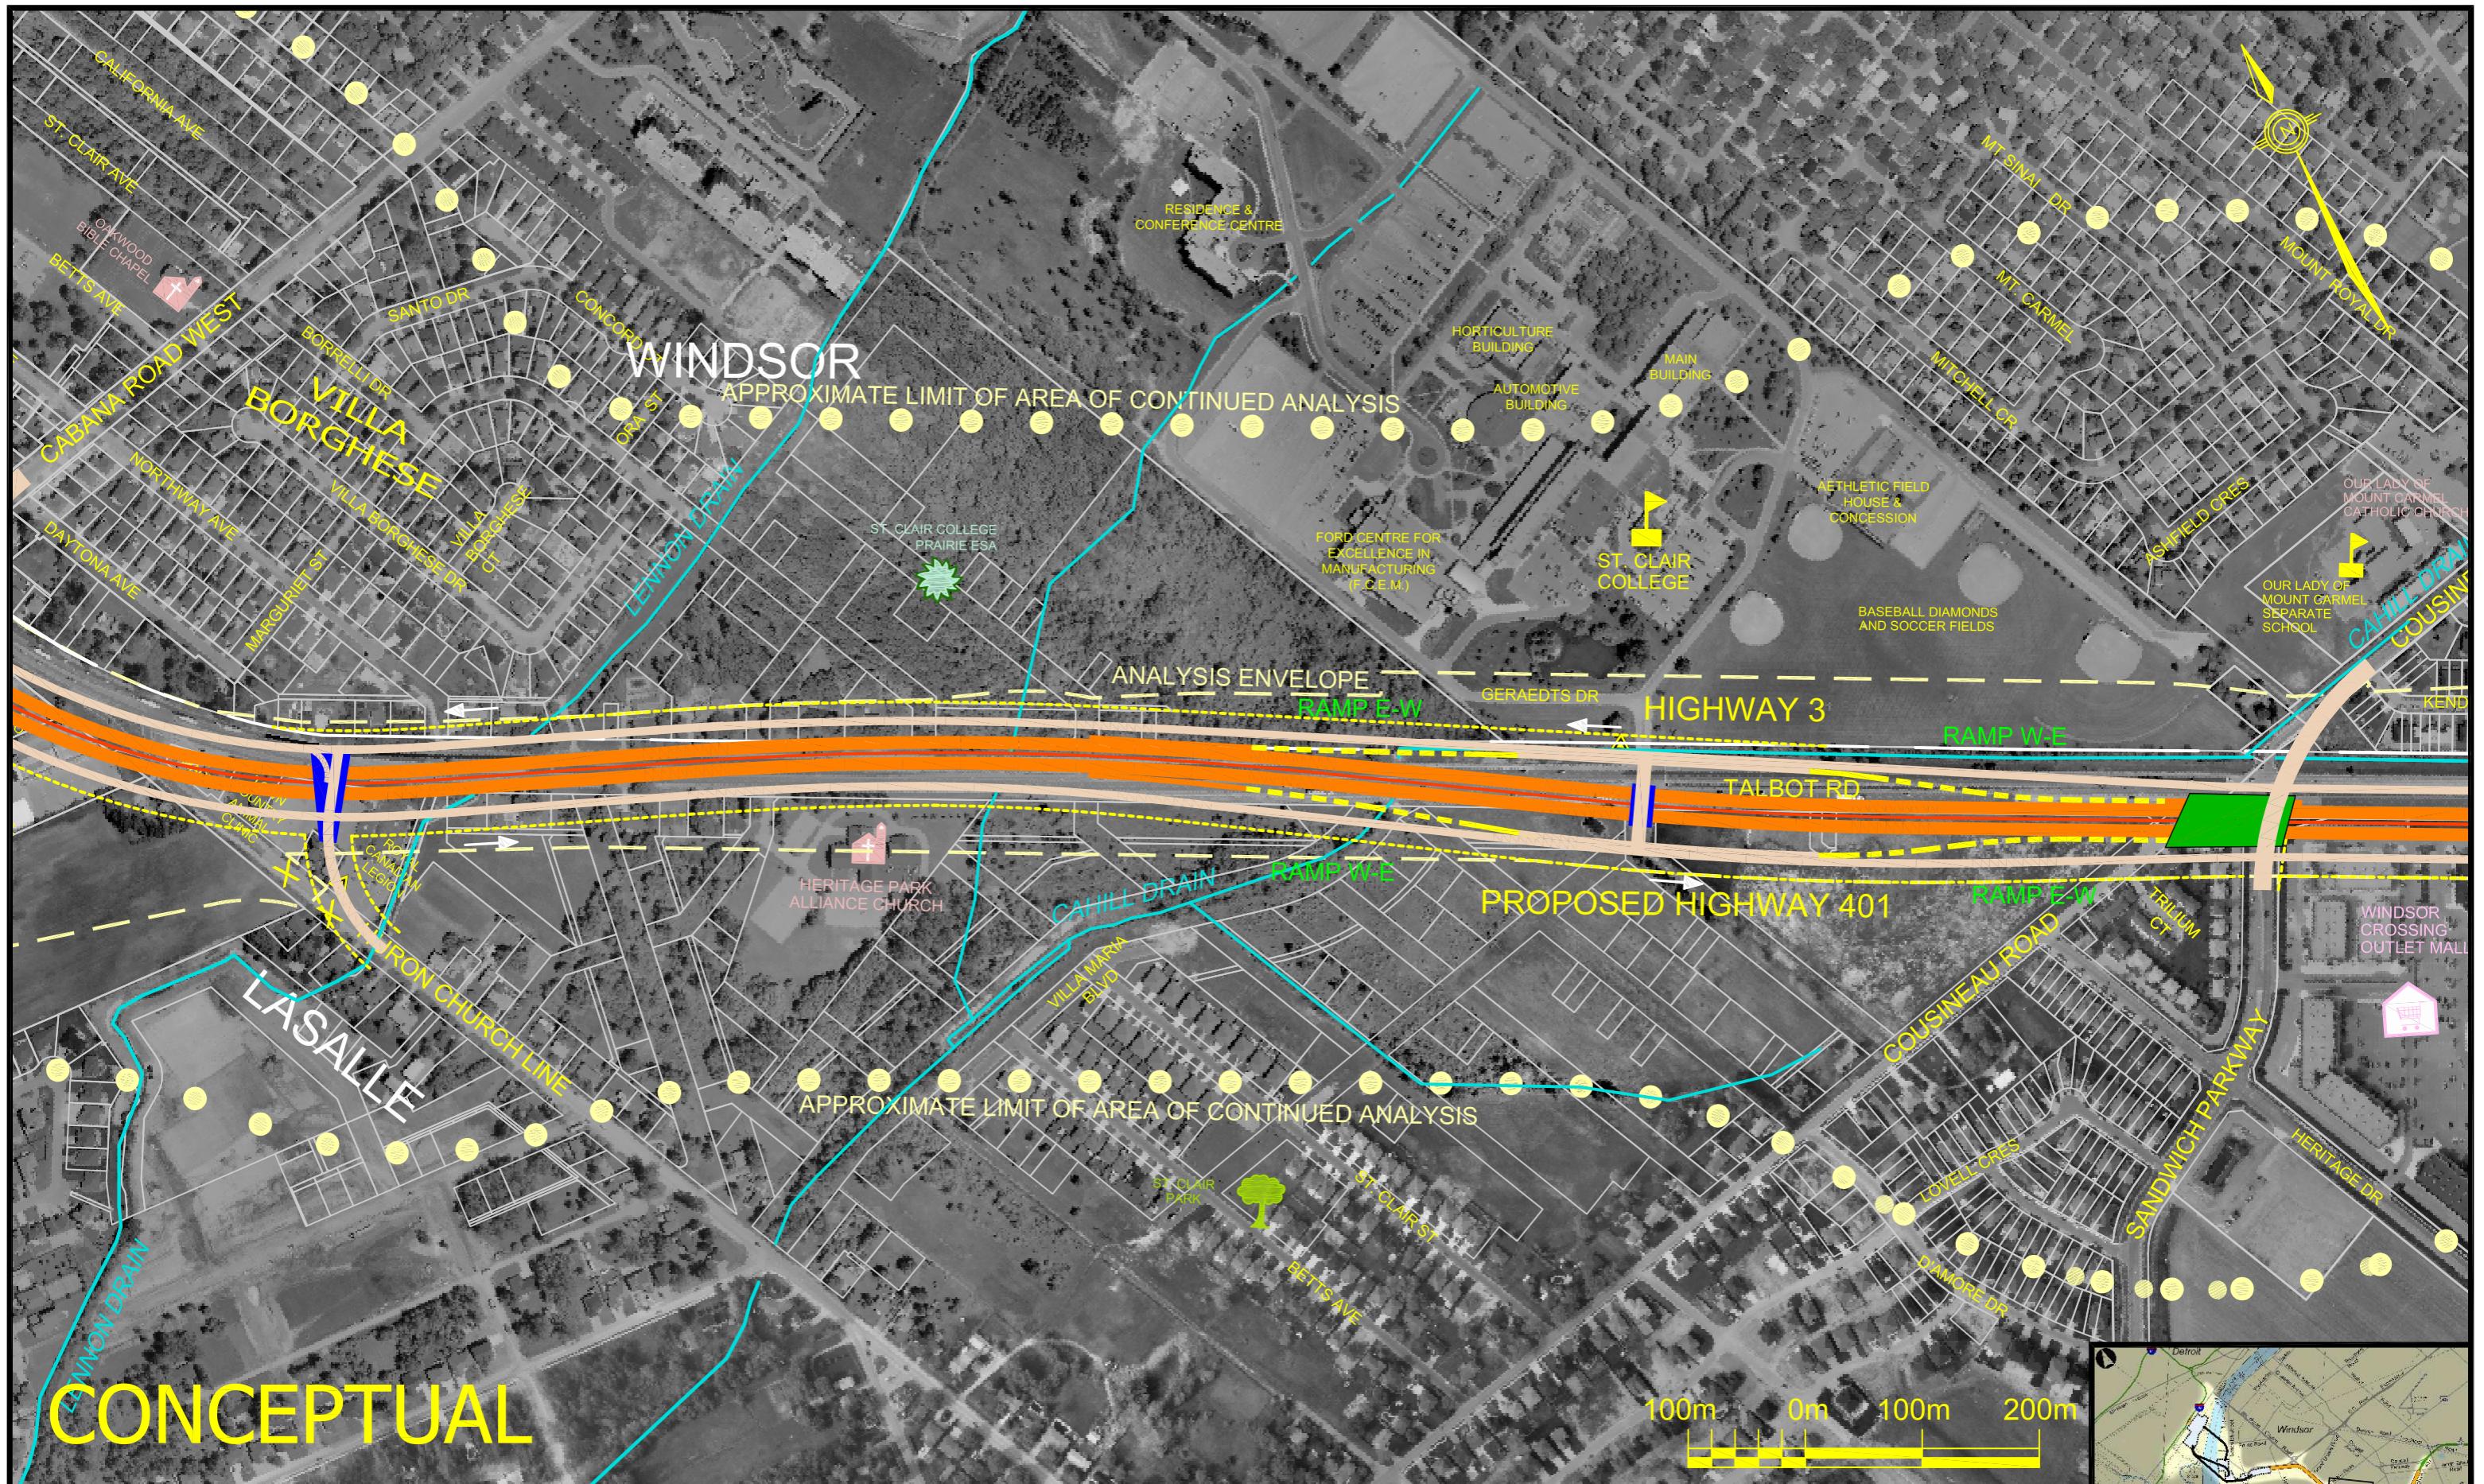


ACCESS ROAD ALTERNATIVE 1B - OPTION 2

SCALE 1:5000

JULY 21, 2006



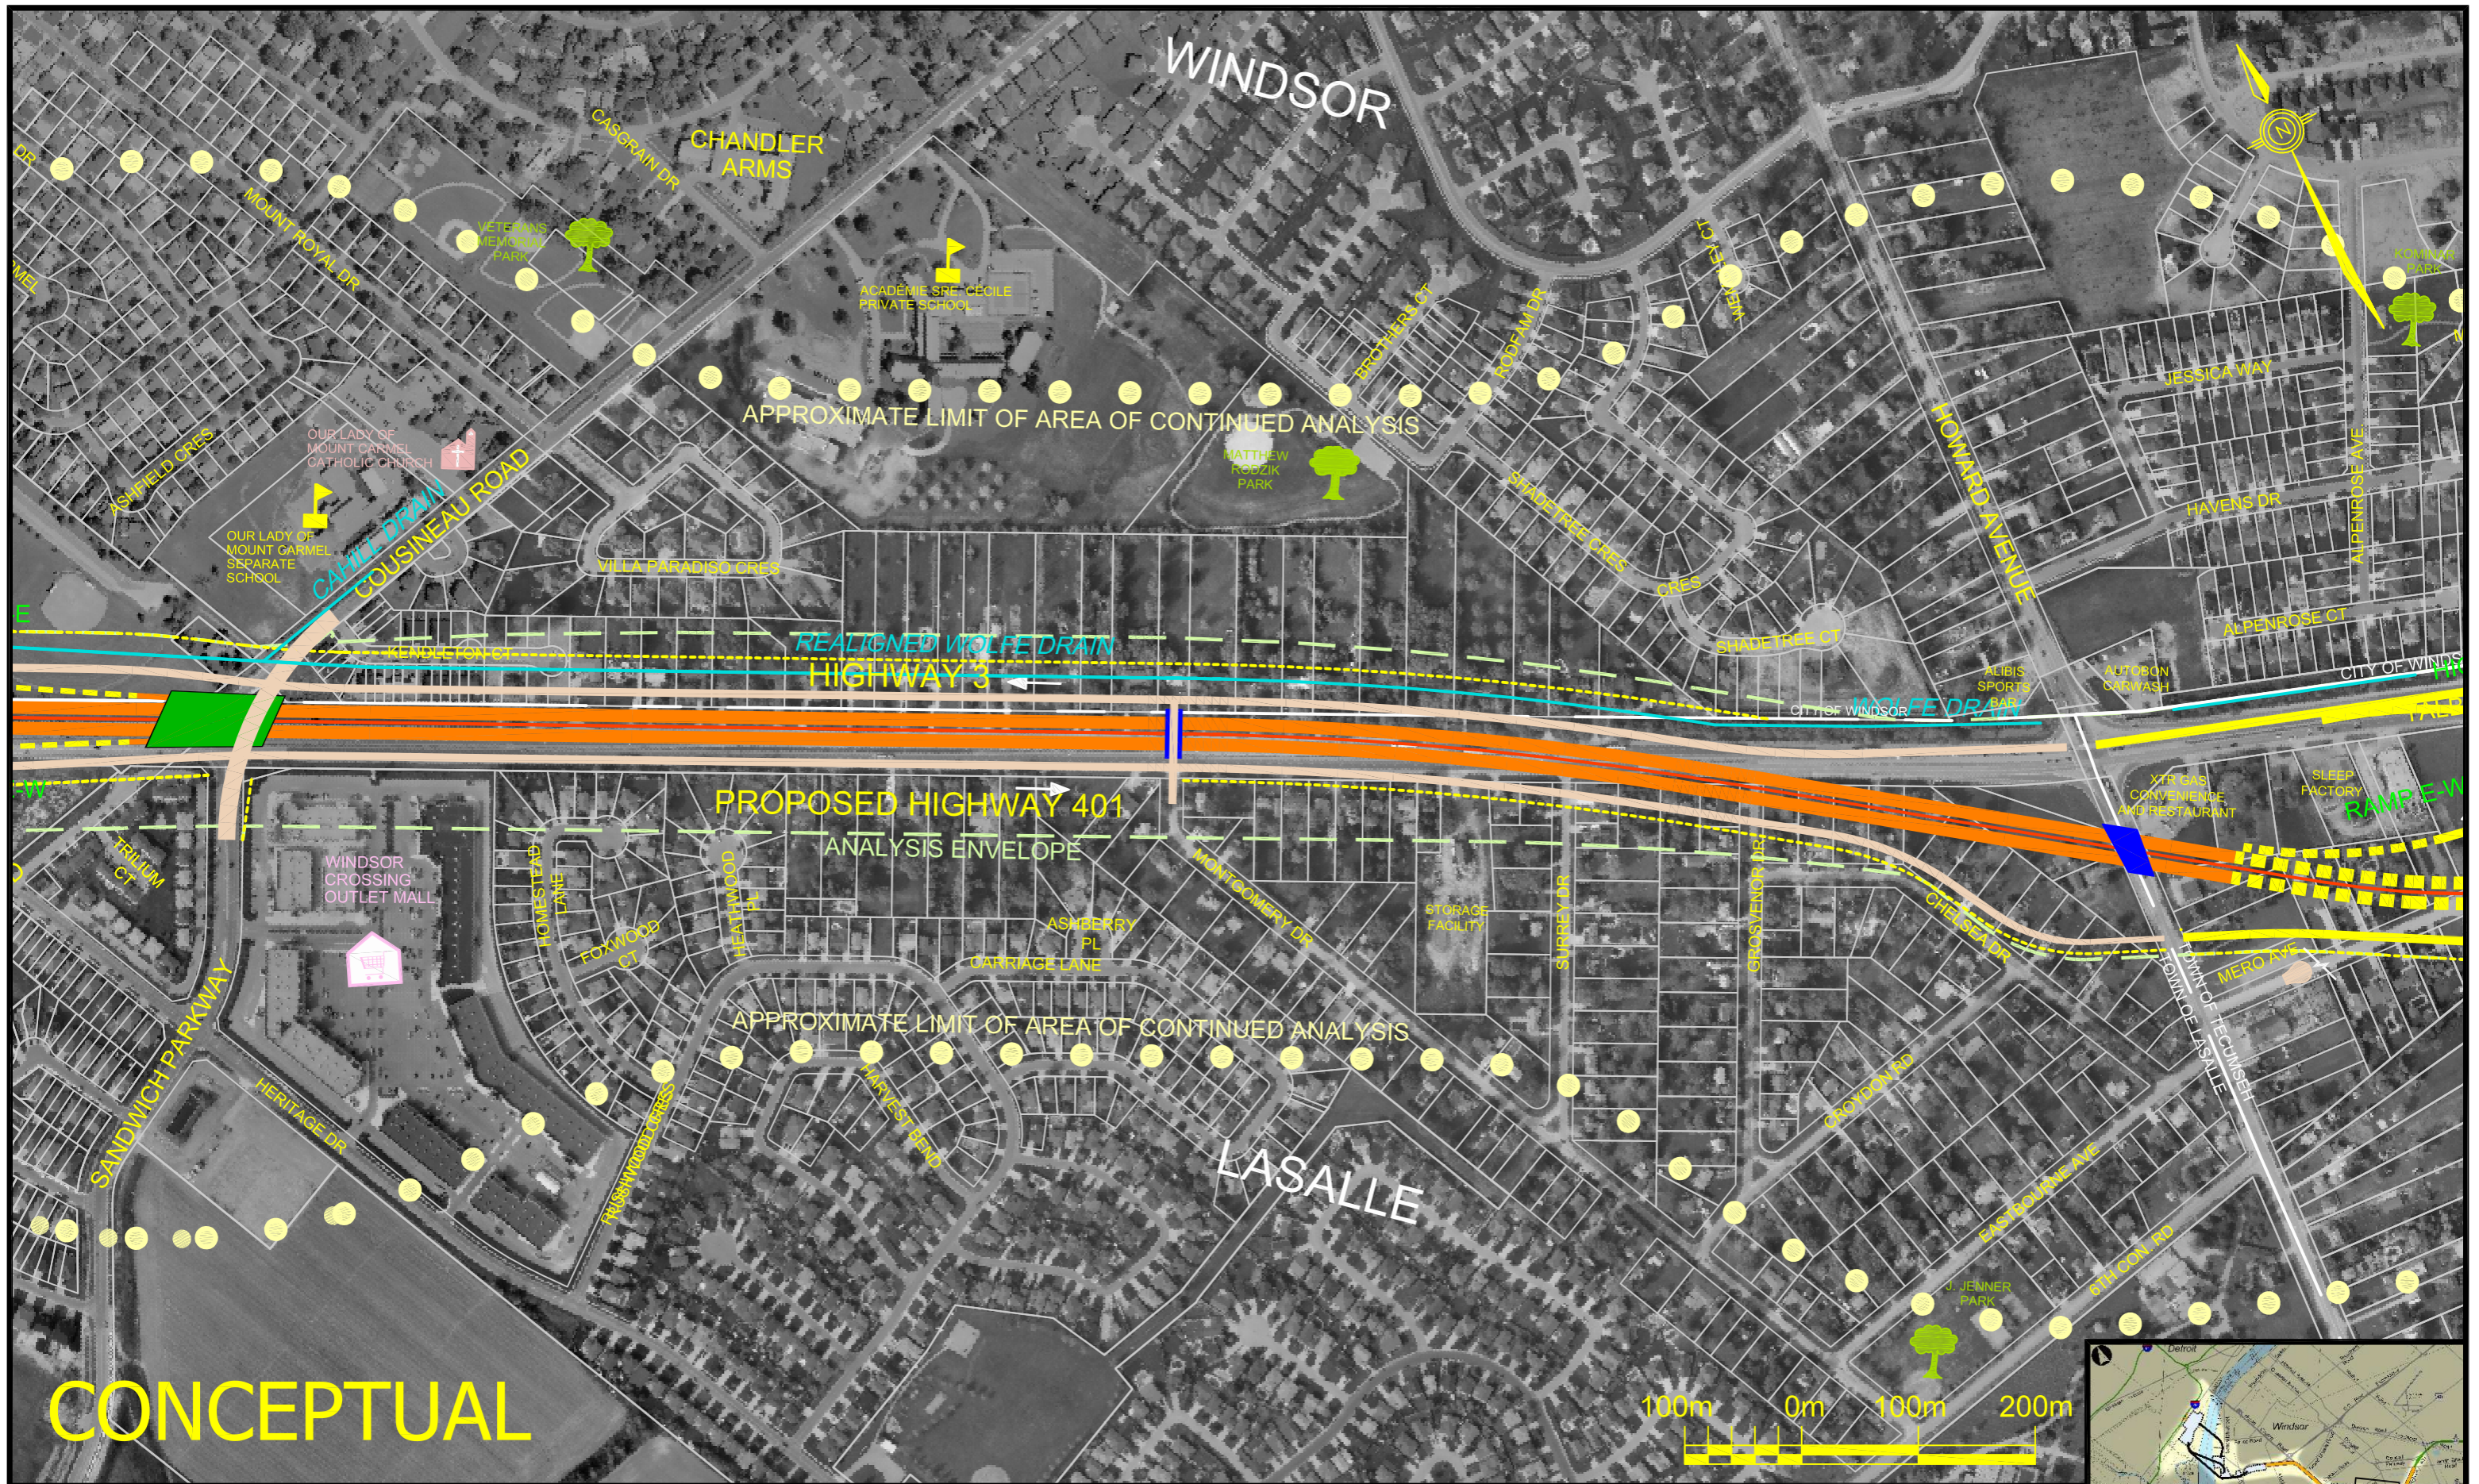


CONCEPTUAL

ACCESS ROAD ALTERNATIVE 1B - OPTION 1

SCALE 1:5000

JULY 21, 2006



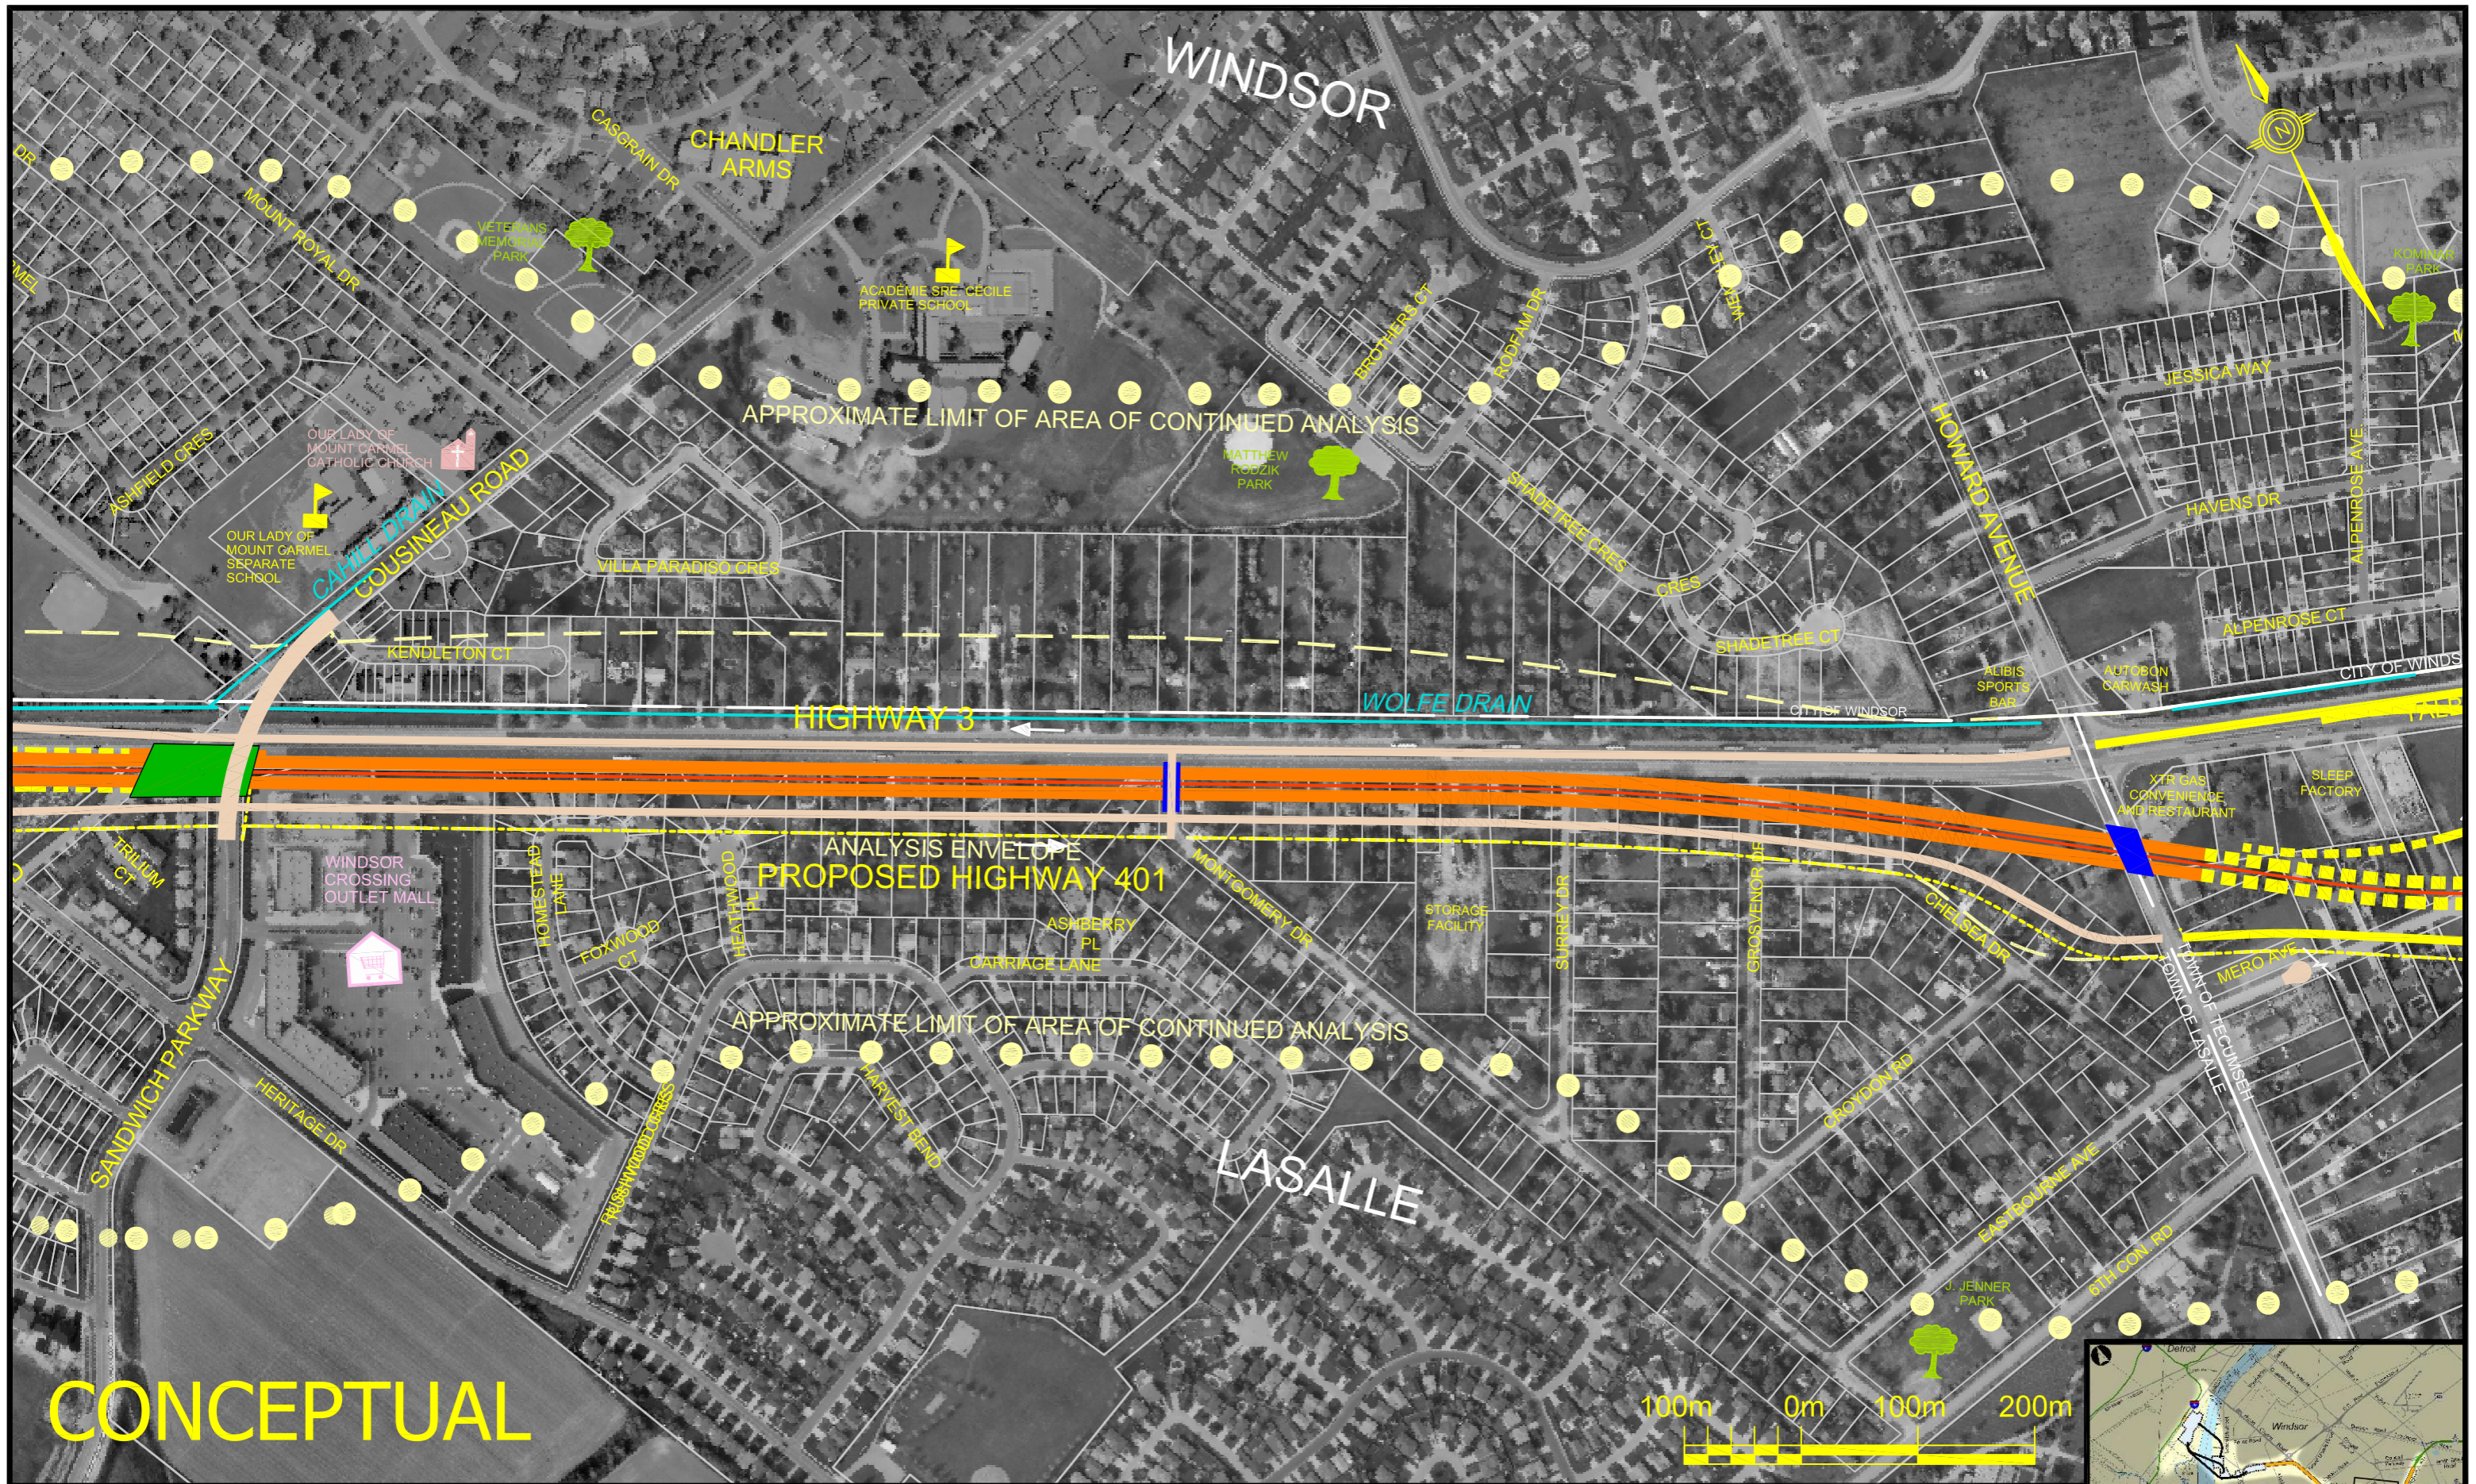


ACCESS ROAD ALTERNATIVE 1B - OPTION 2

SCALE 1:5000

JULY 21, 2006



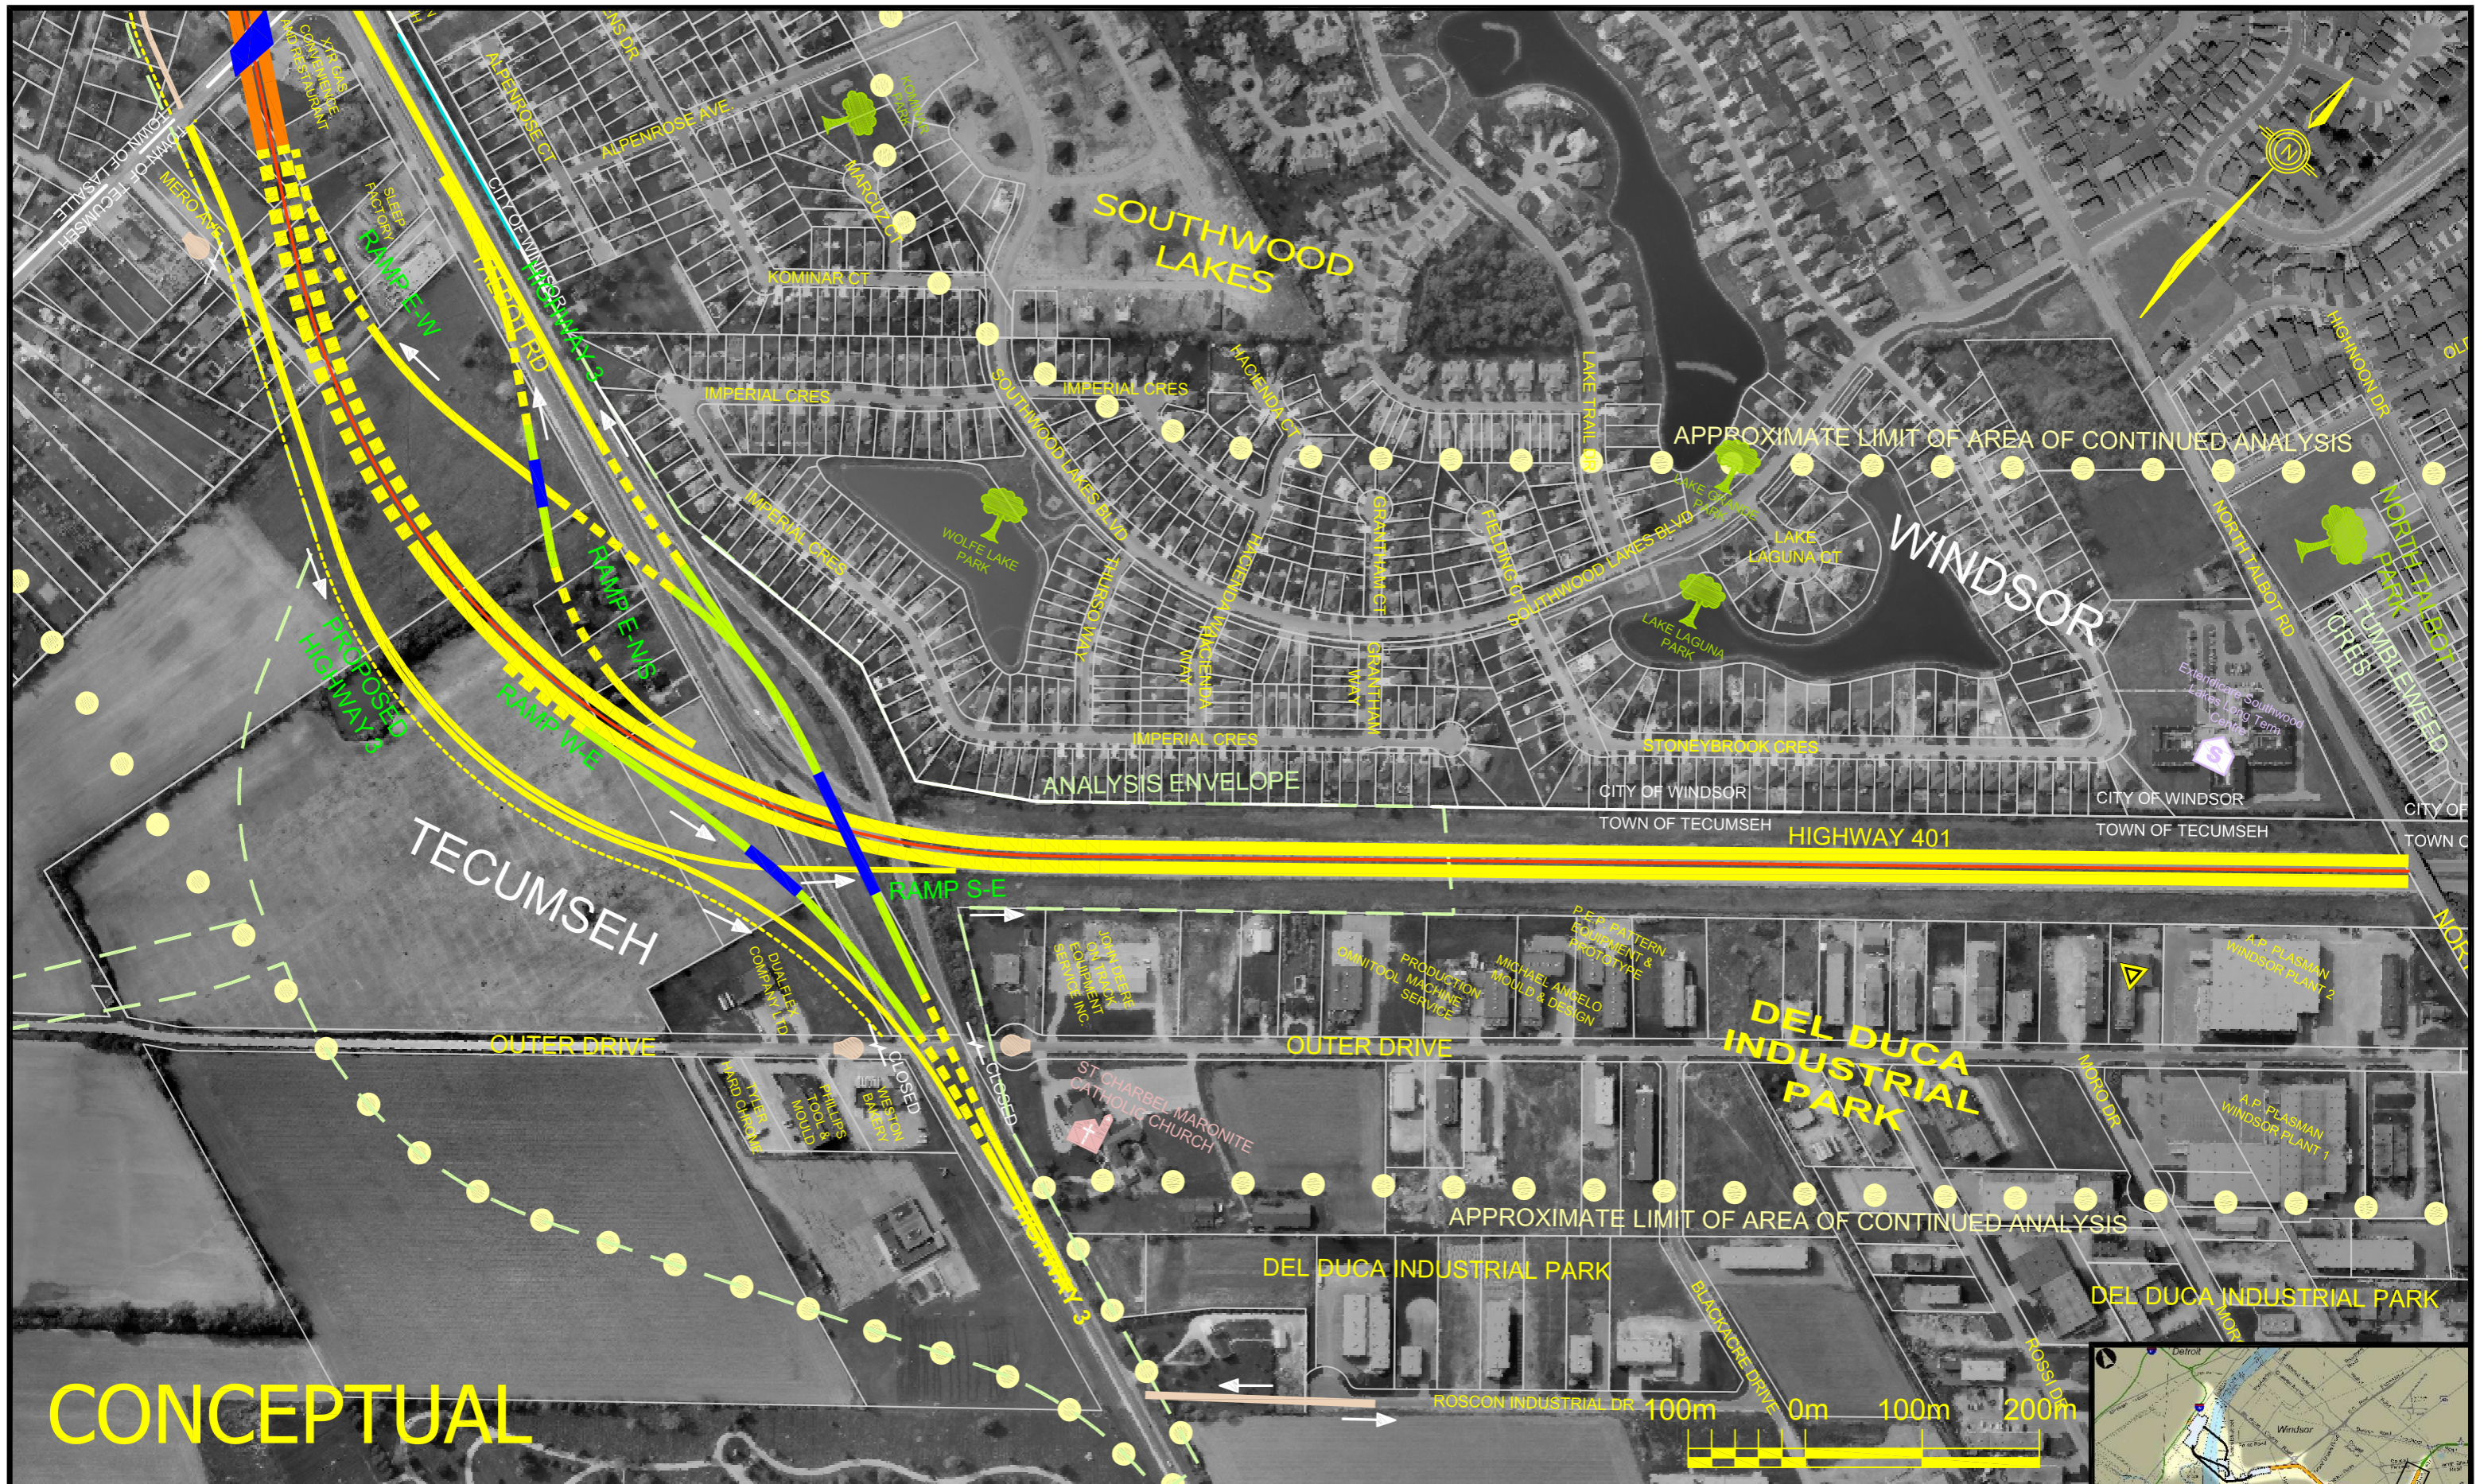

**CONCEPTUAL**

**ACCESS ROAD ALTERNATIVE 1B**

SCALE 1:5000

JULY 21, 2006

