

CONCEPTUAL

ACCESS ROAD ALTERNATIVE 2A

SCALE 1:5000

JULY 21, 2006








ACCESS ROAD ALTERNATIVE 2A

SCALE 1:5000

JULY 21, 2006





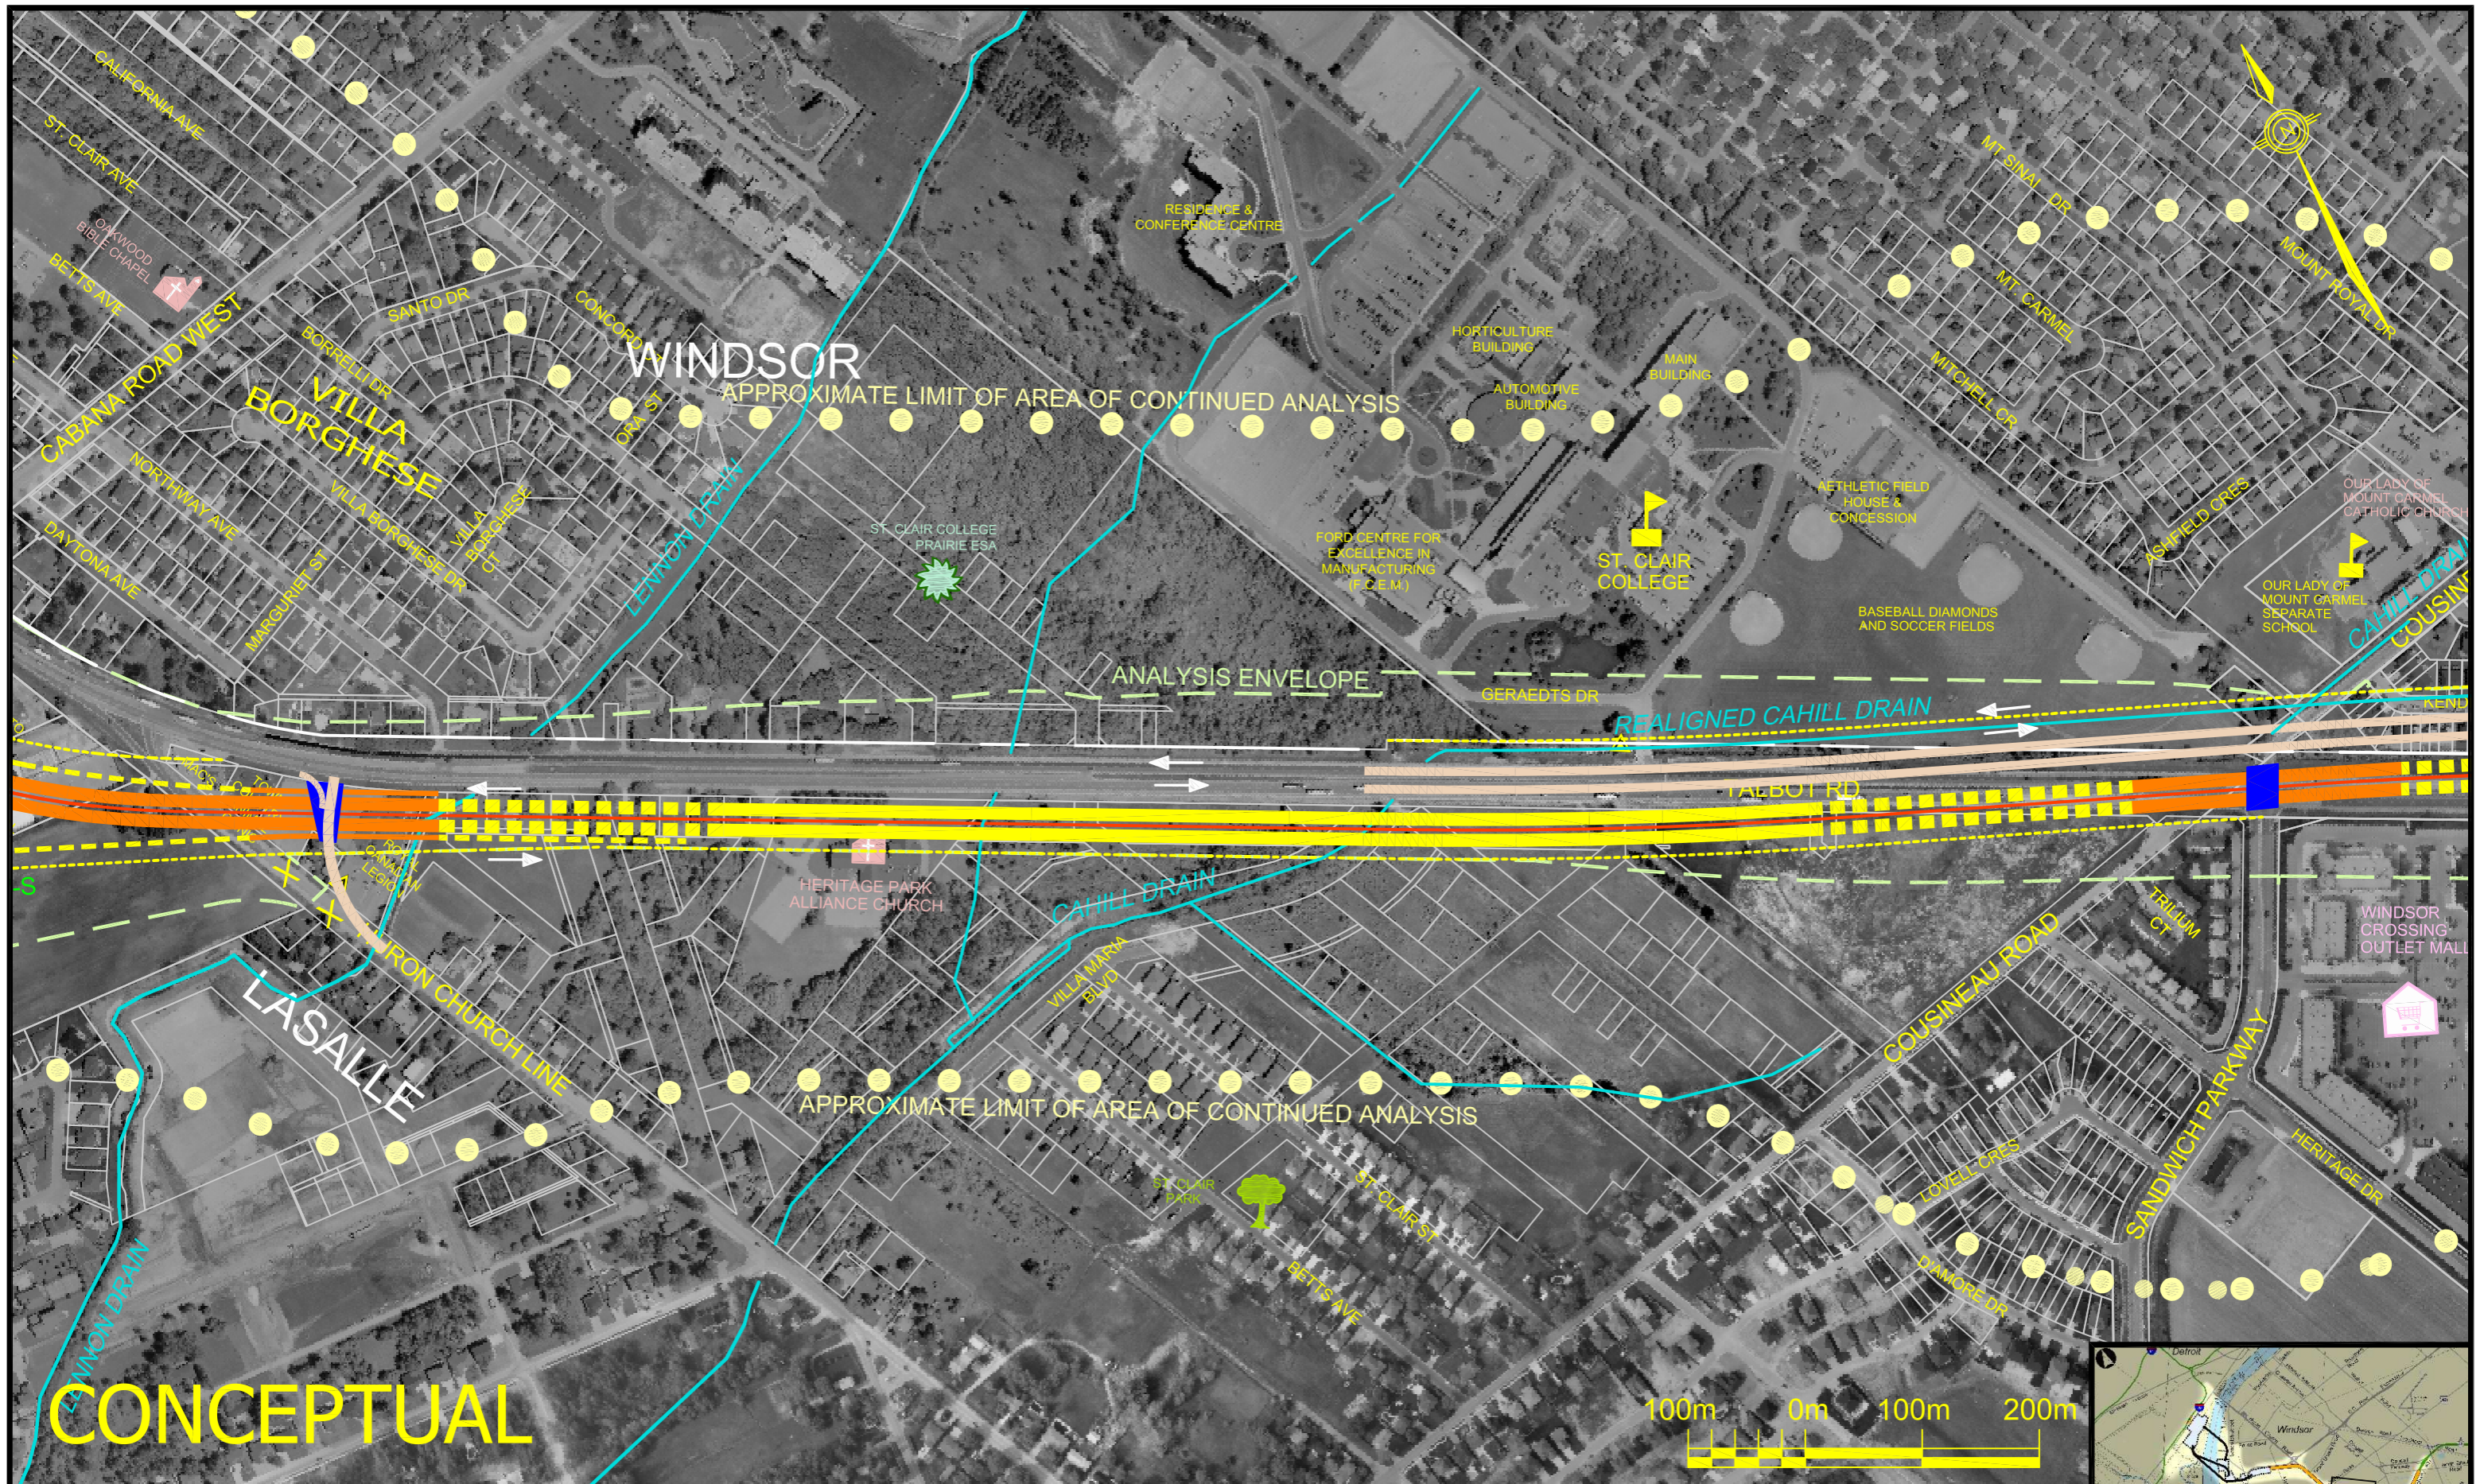

ACCESS ROAD ALTERNATIVE 2A - OPTION 1

SCALE 1:5000

JULY 21 2006














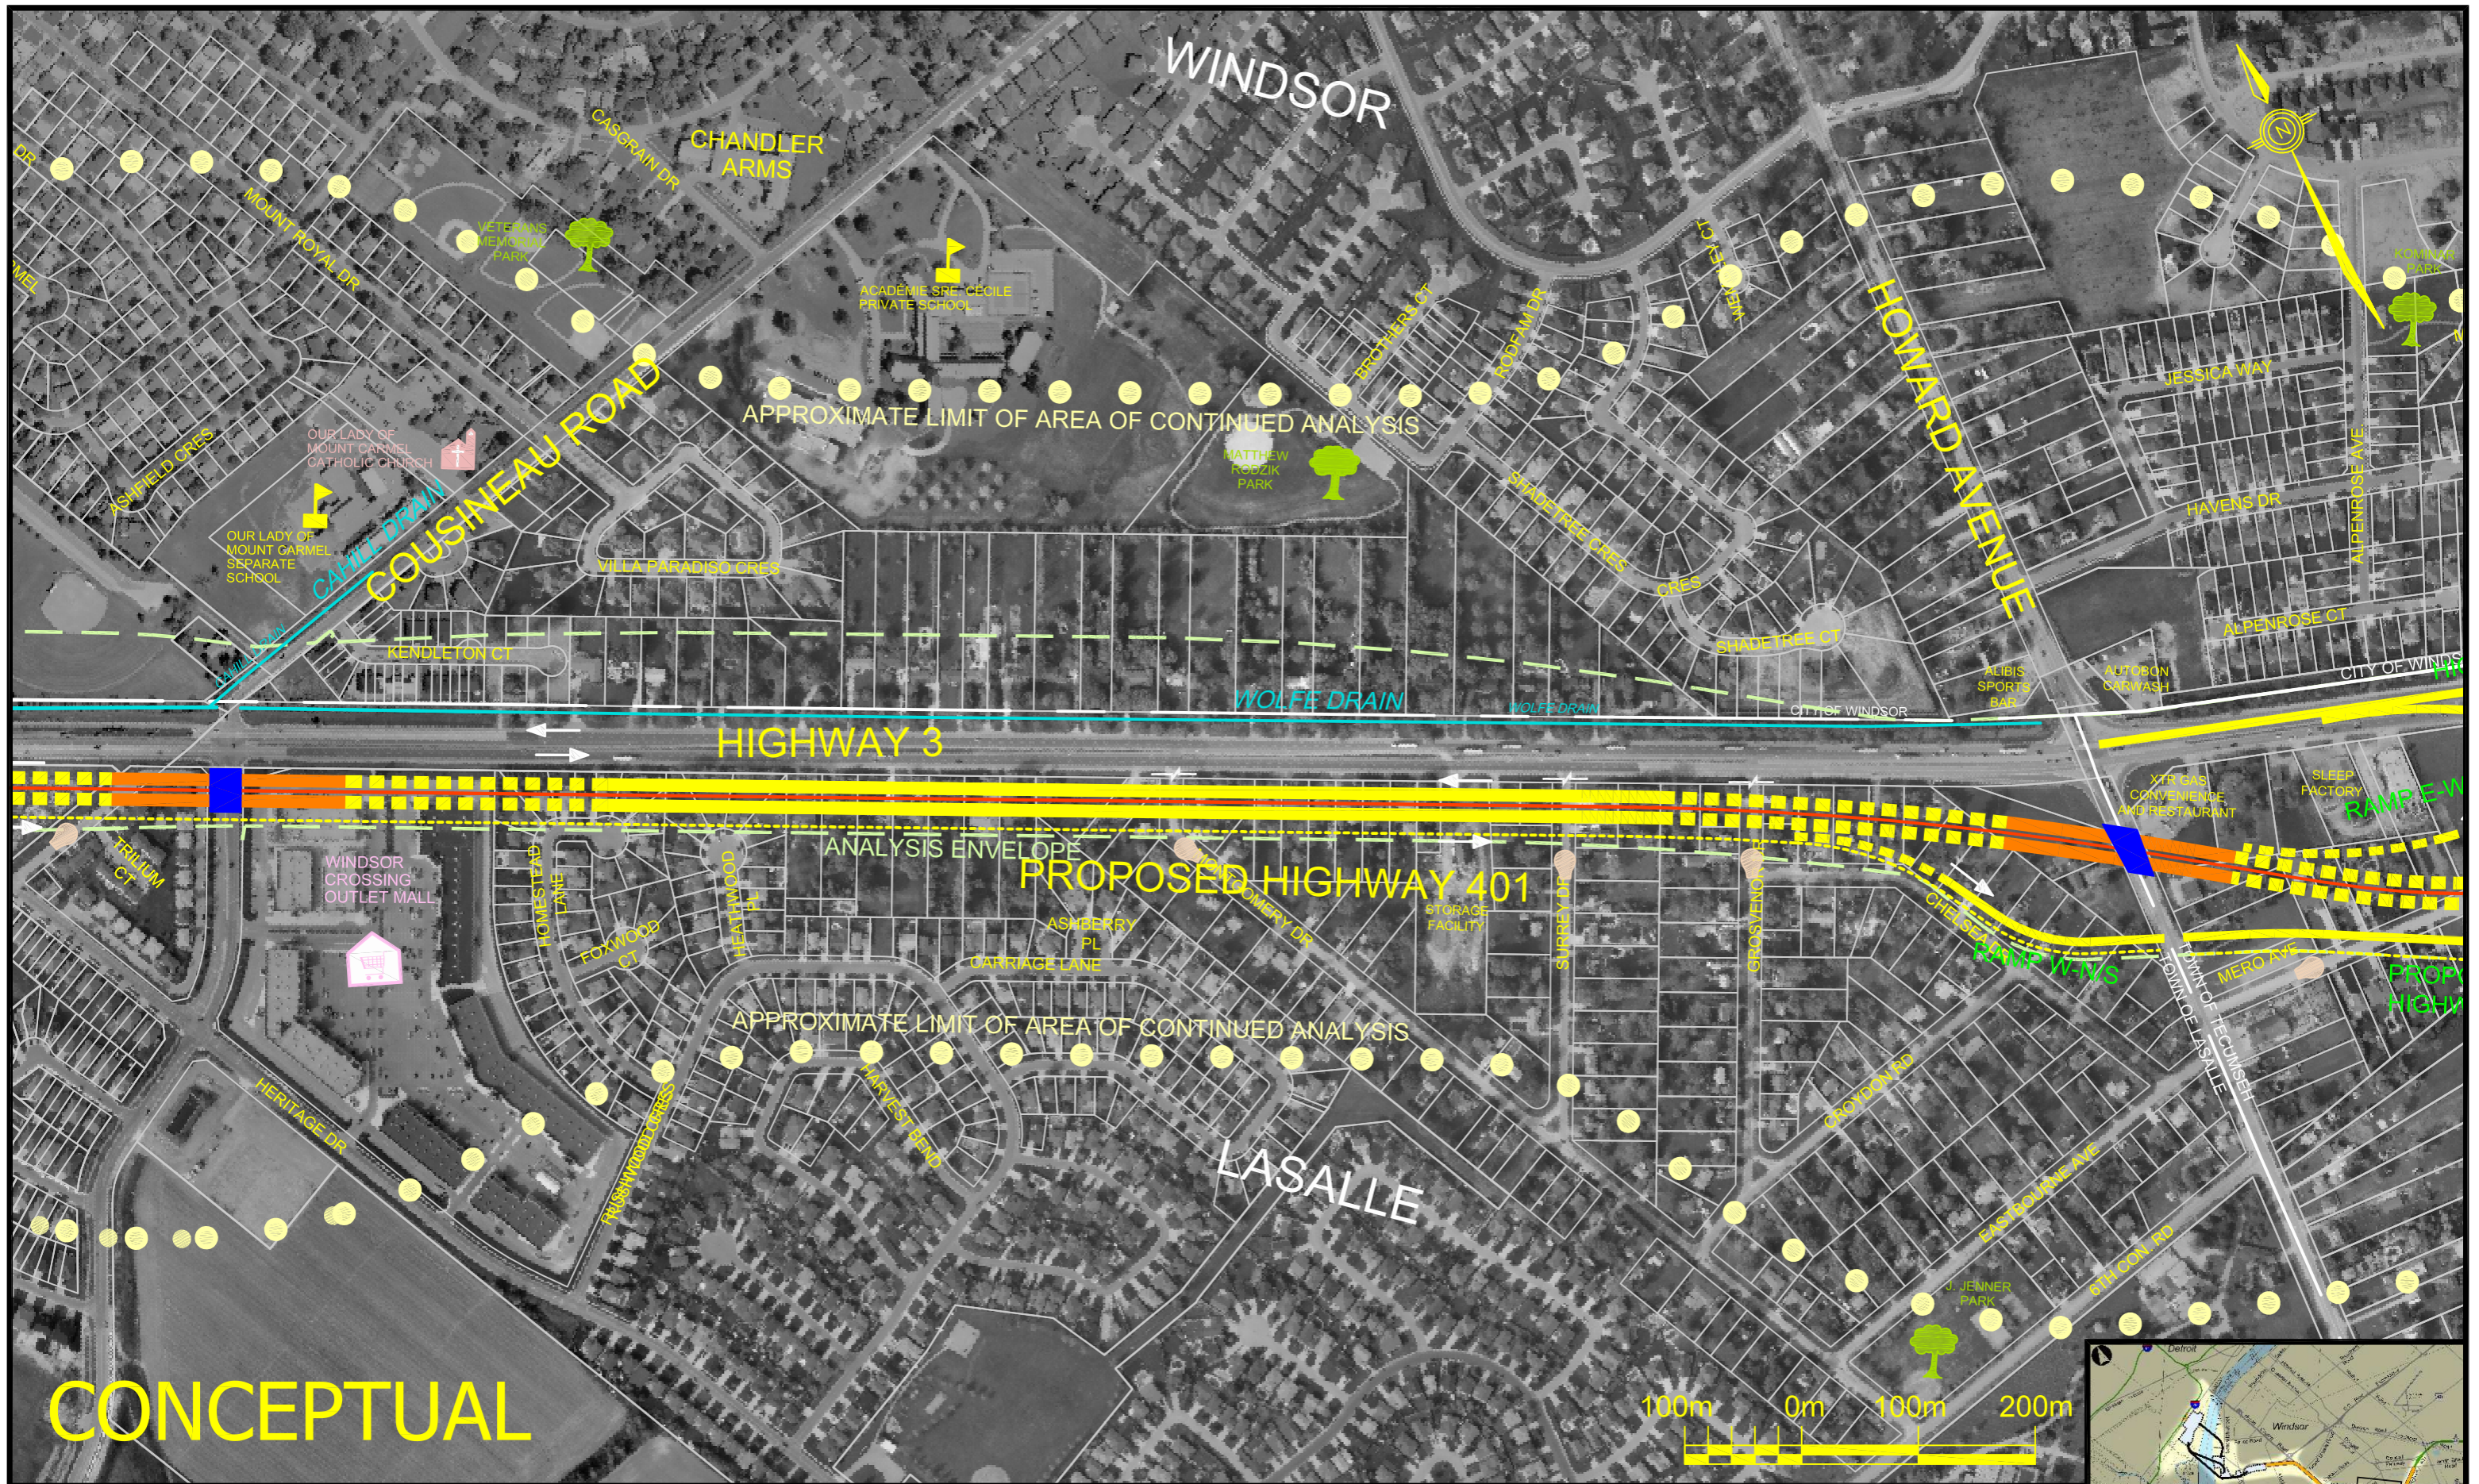

CONCEPTUAL

ACCESS ROAD ALTERNATIVE 2A - OPTION 2

SCALE 1:5000

JULY 21, 2006





