


CONCEPTUAL

ACCESS ROAD ALTERNATIVE 2B

SCALE 1:5000

JULY 21, 2006



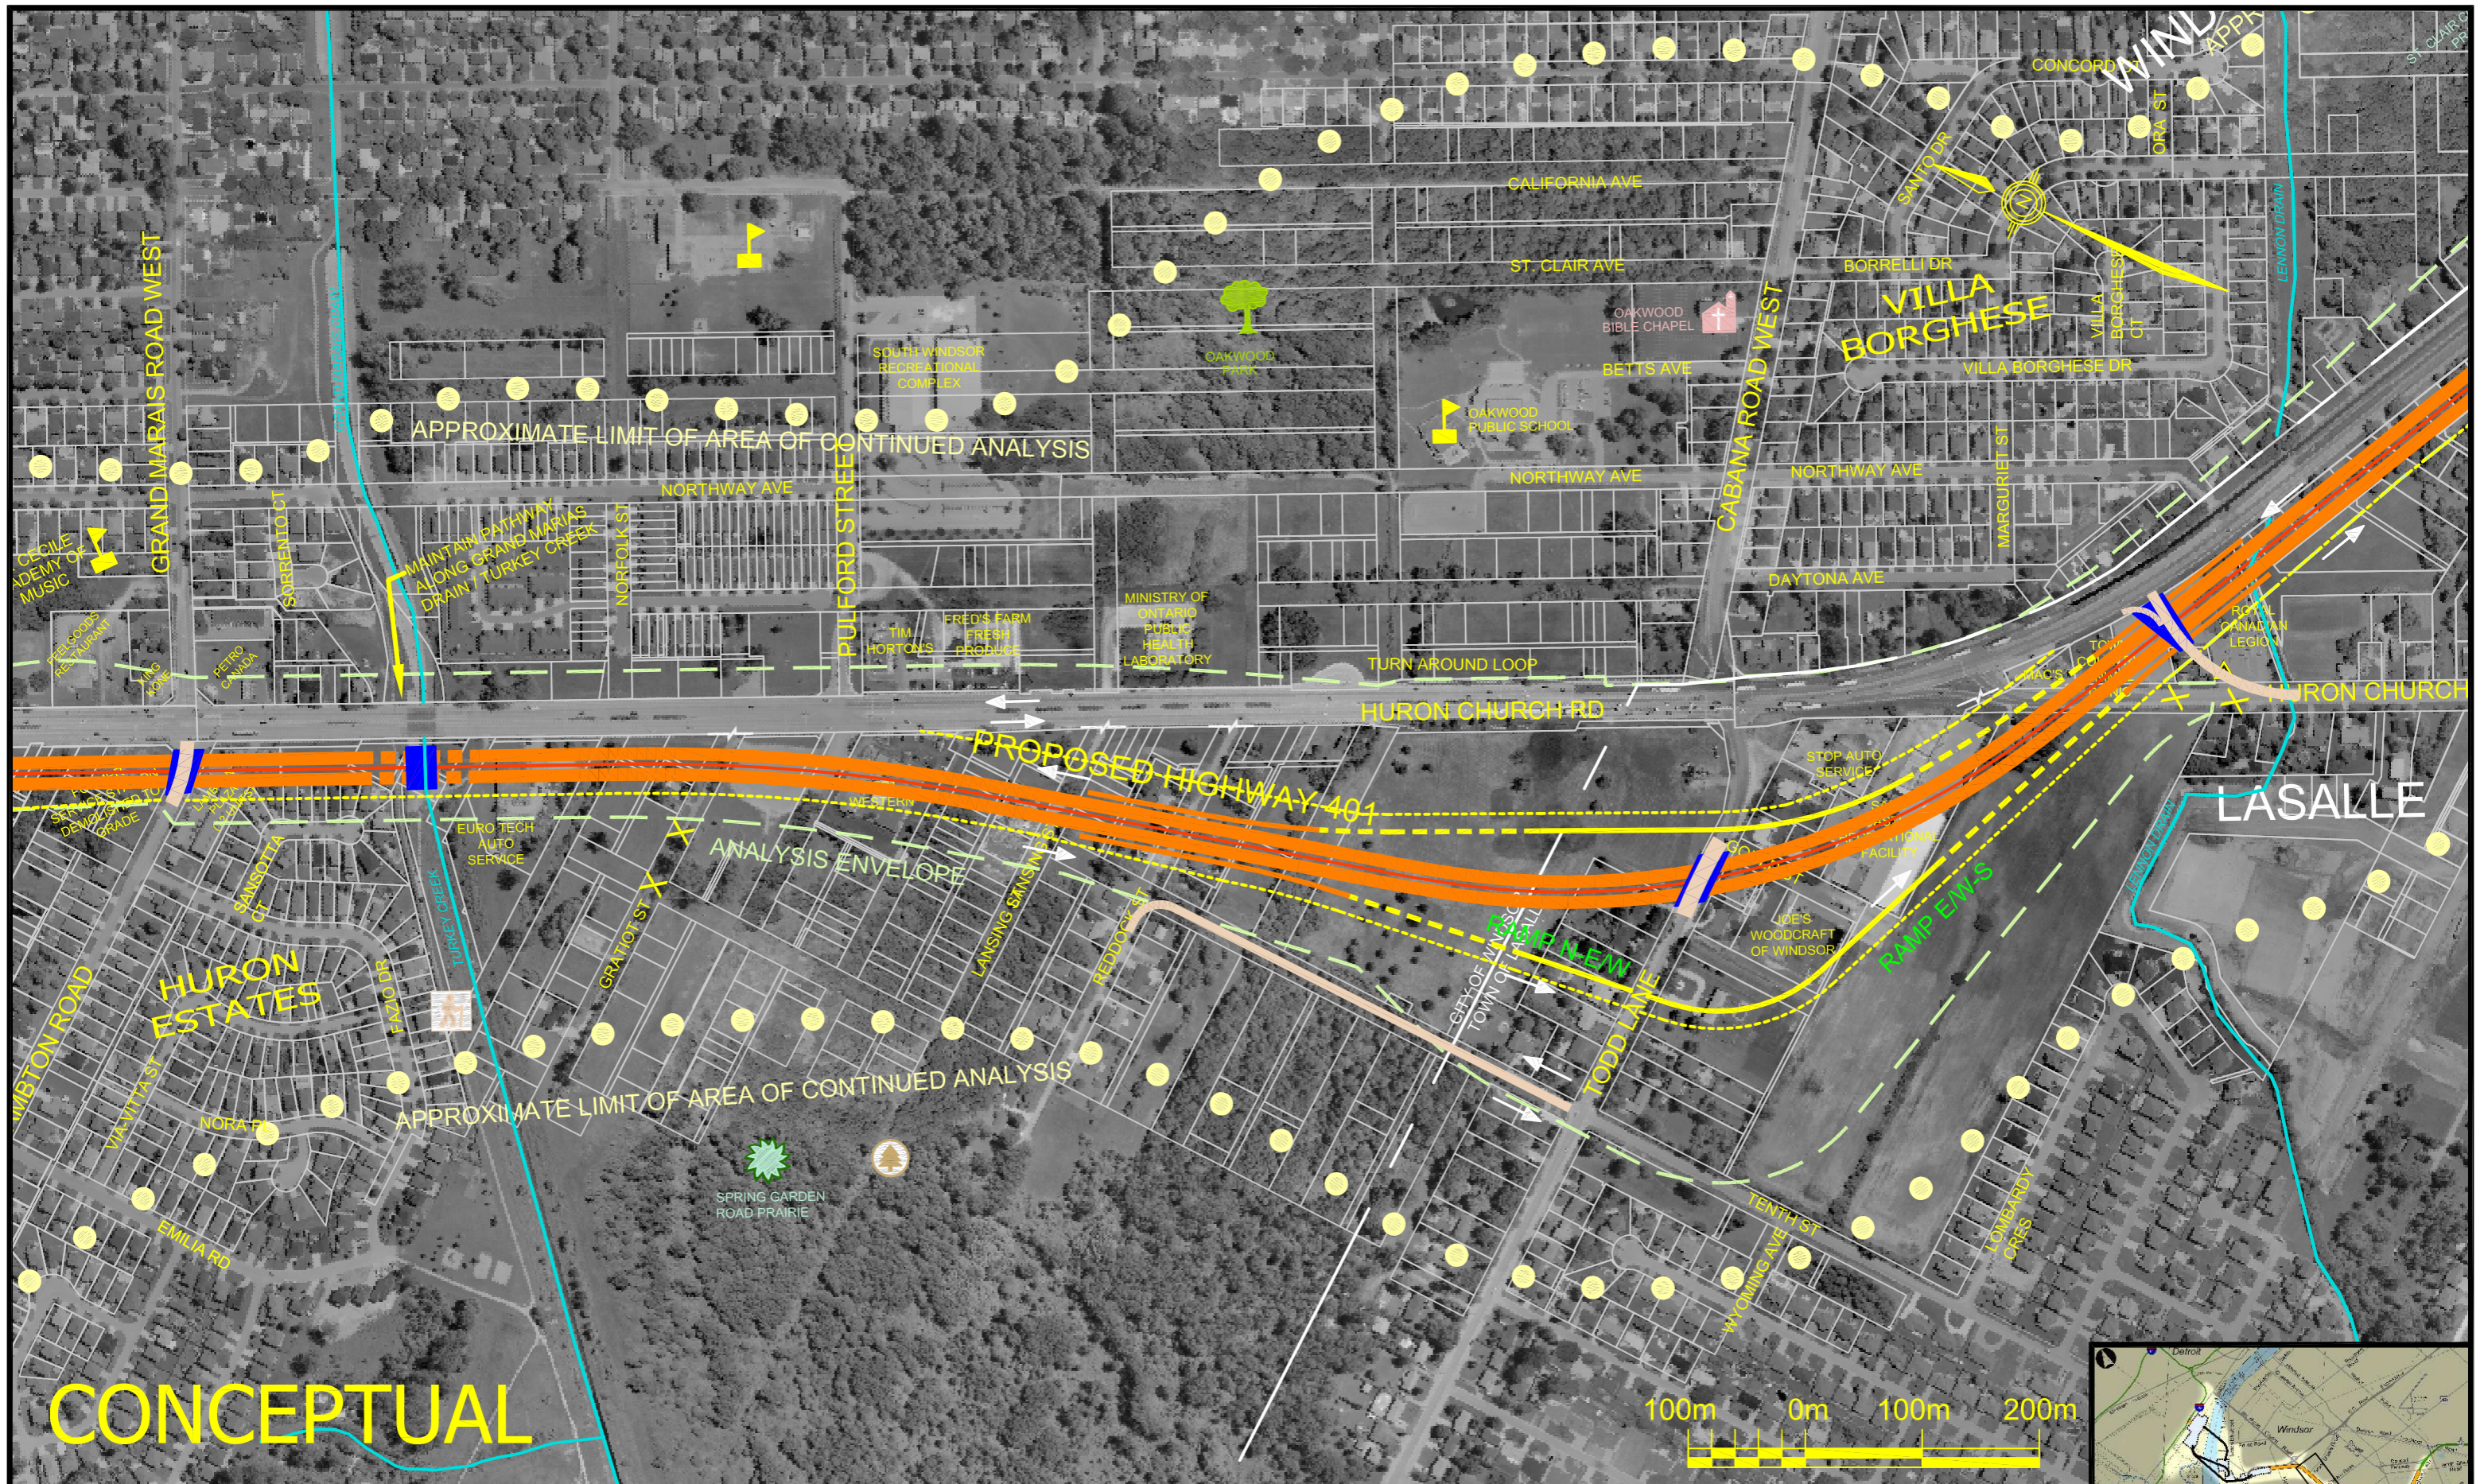


ACCESS ROAD ALTERNATIVE 2B

SCALE 1:5000

JULY 21, 2006



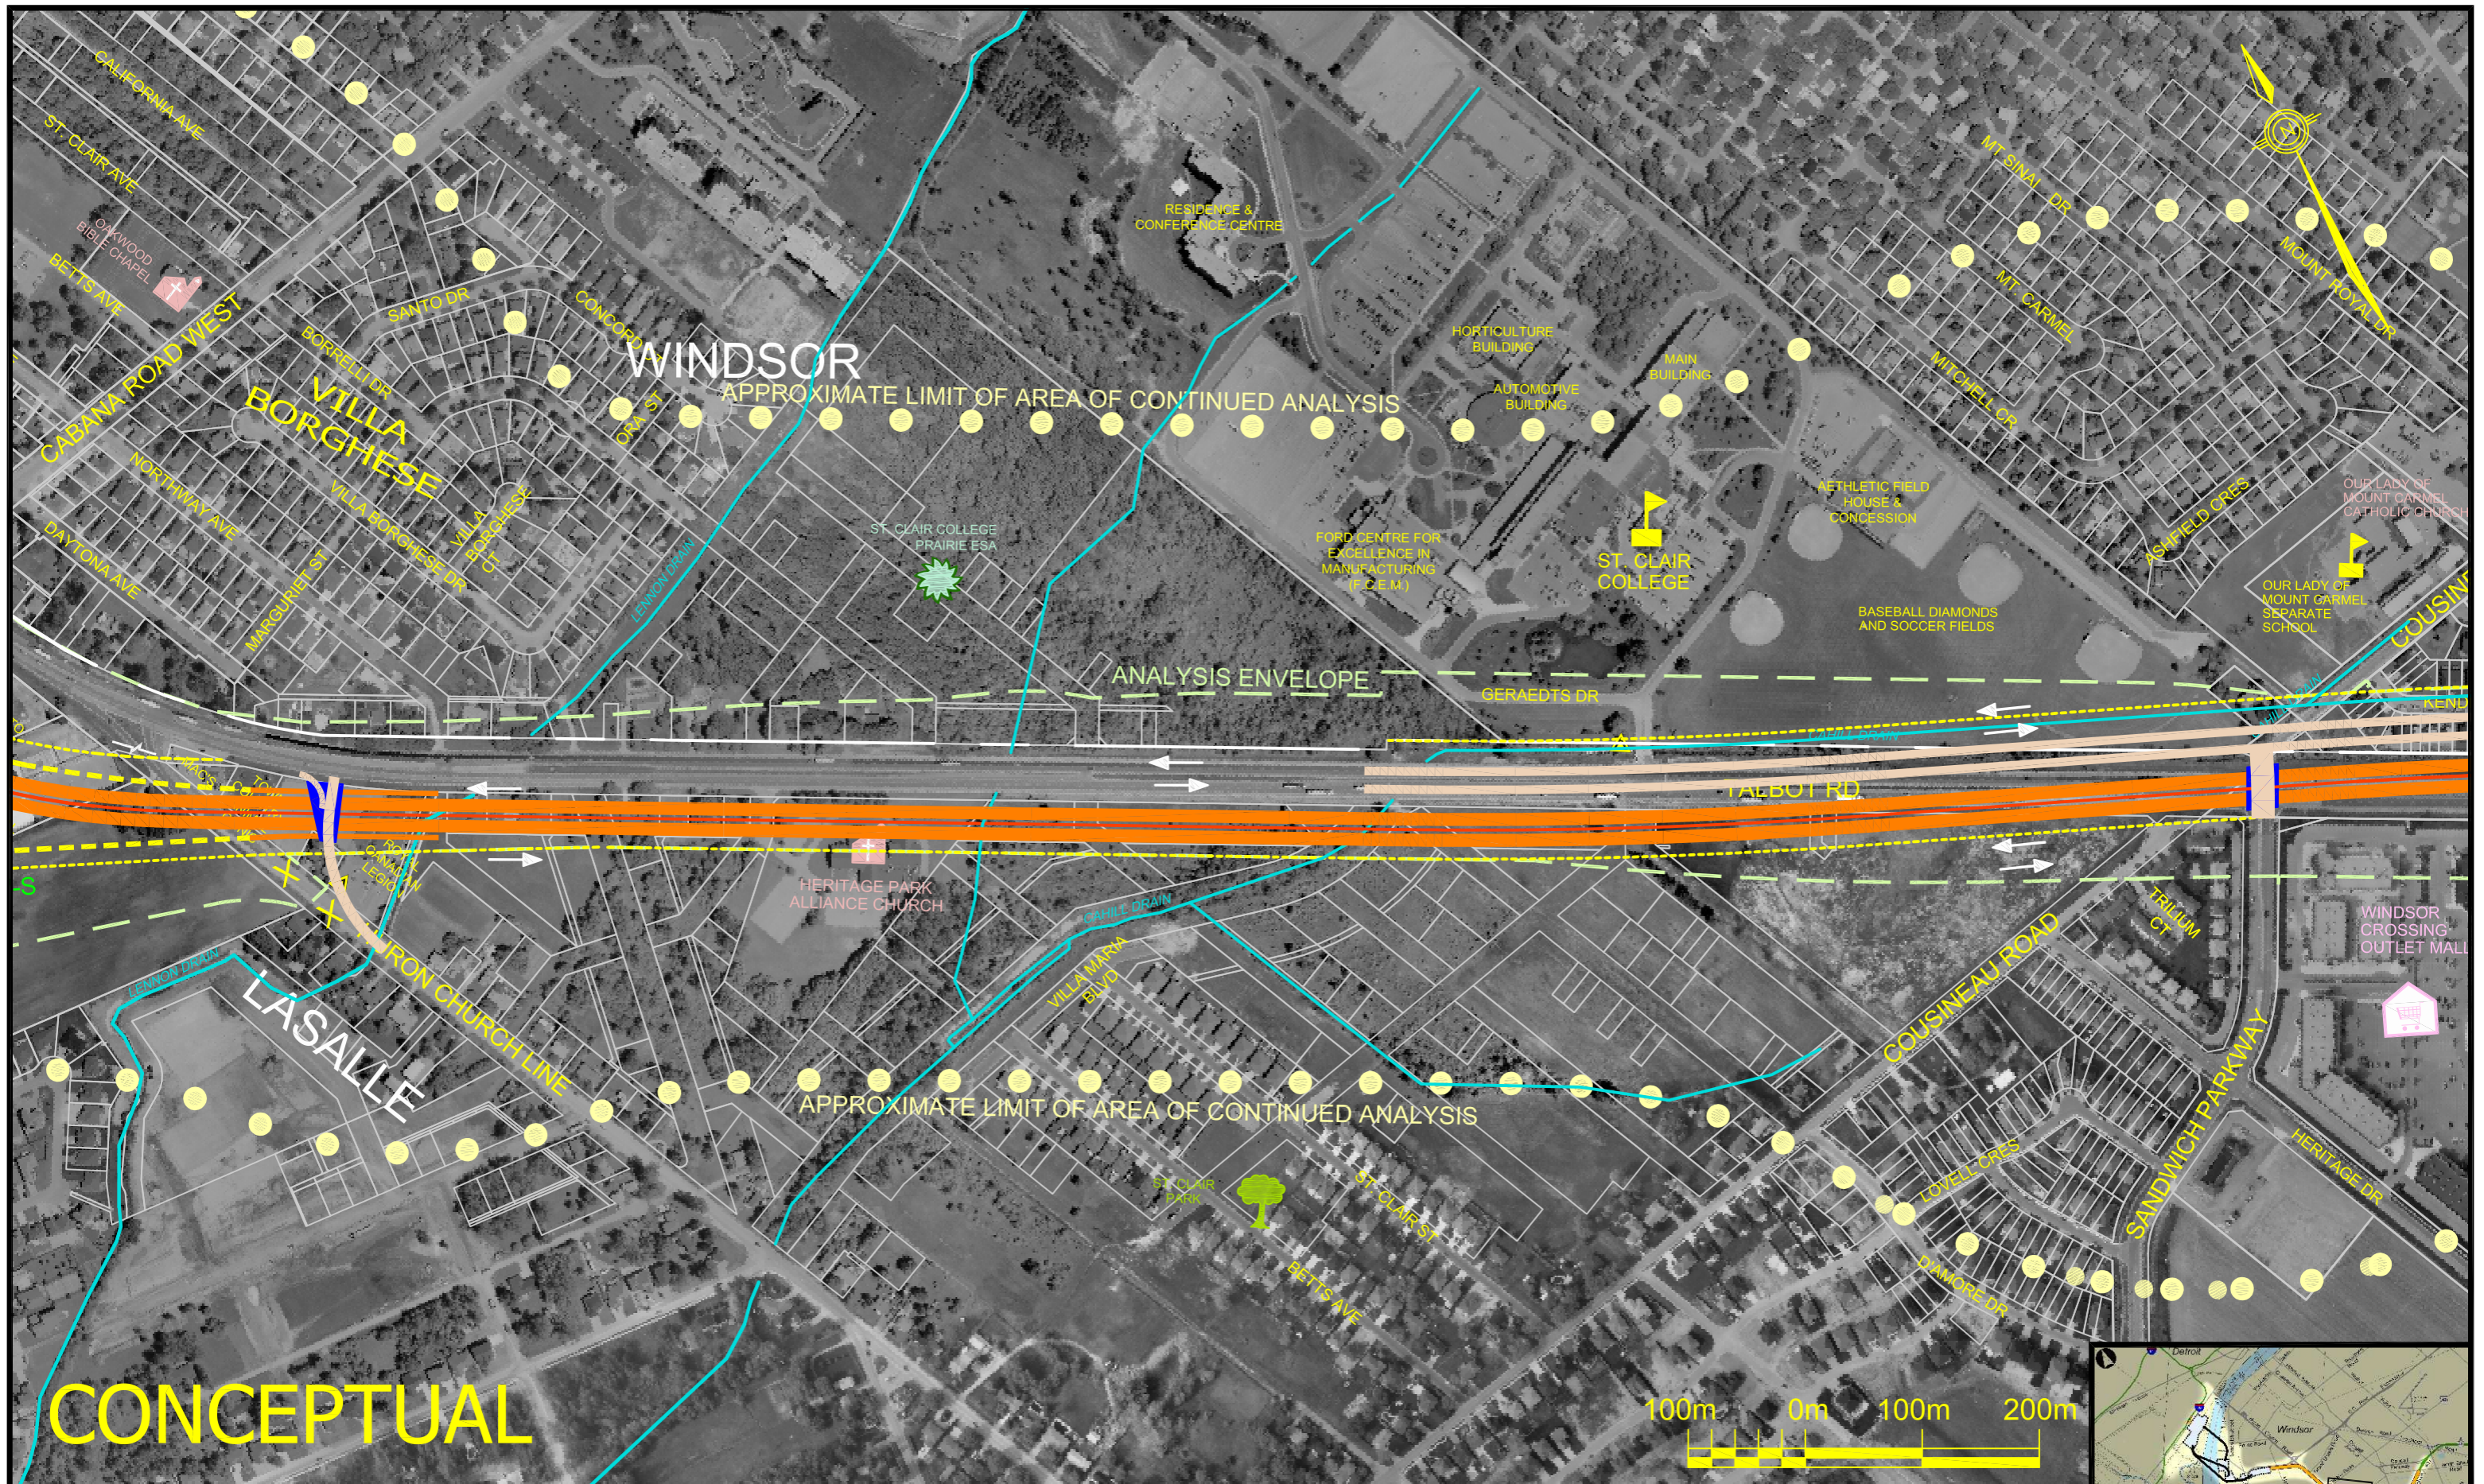


CONCEPTUAL

ACCESS ROAD ALTERNATIVE 2B - OPTION 1

SCALE 1:5000

JULY 21, 2006



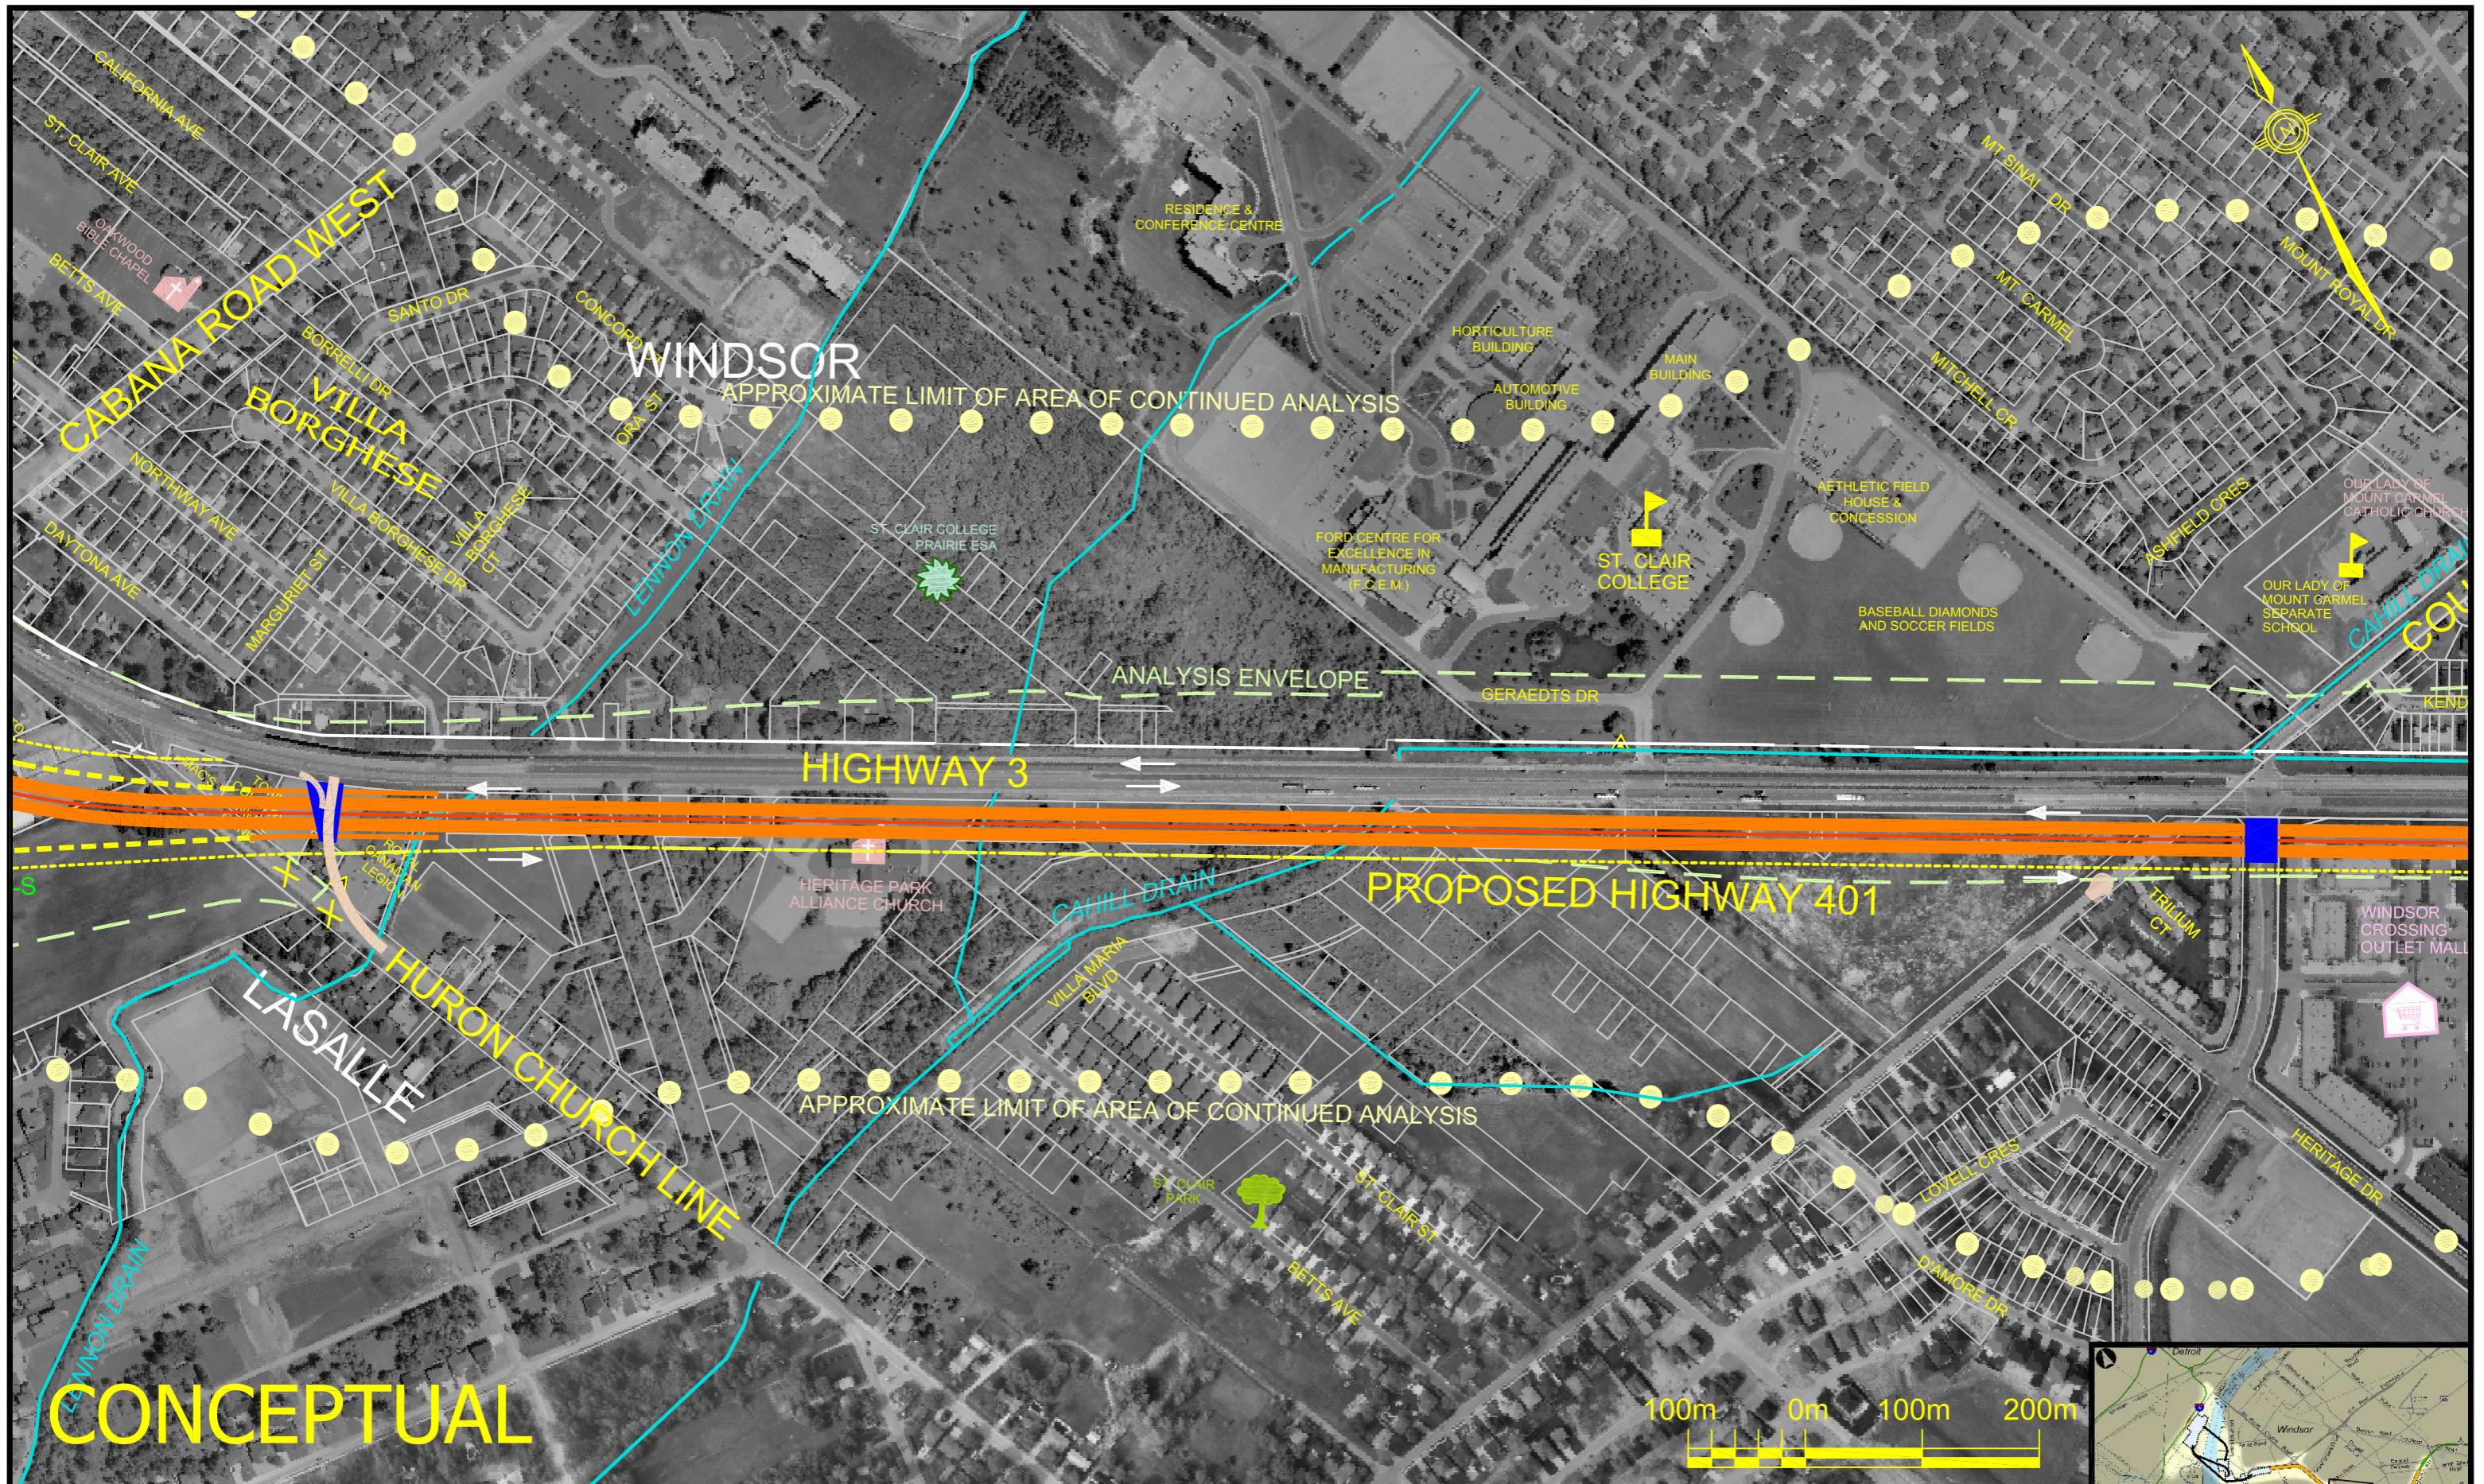


CONCEPTUAL

ACCESS ROAD ALTERNATIVE 2B - OPTION 2

SCALE 1:5000

JULY 21, 2006



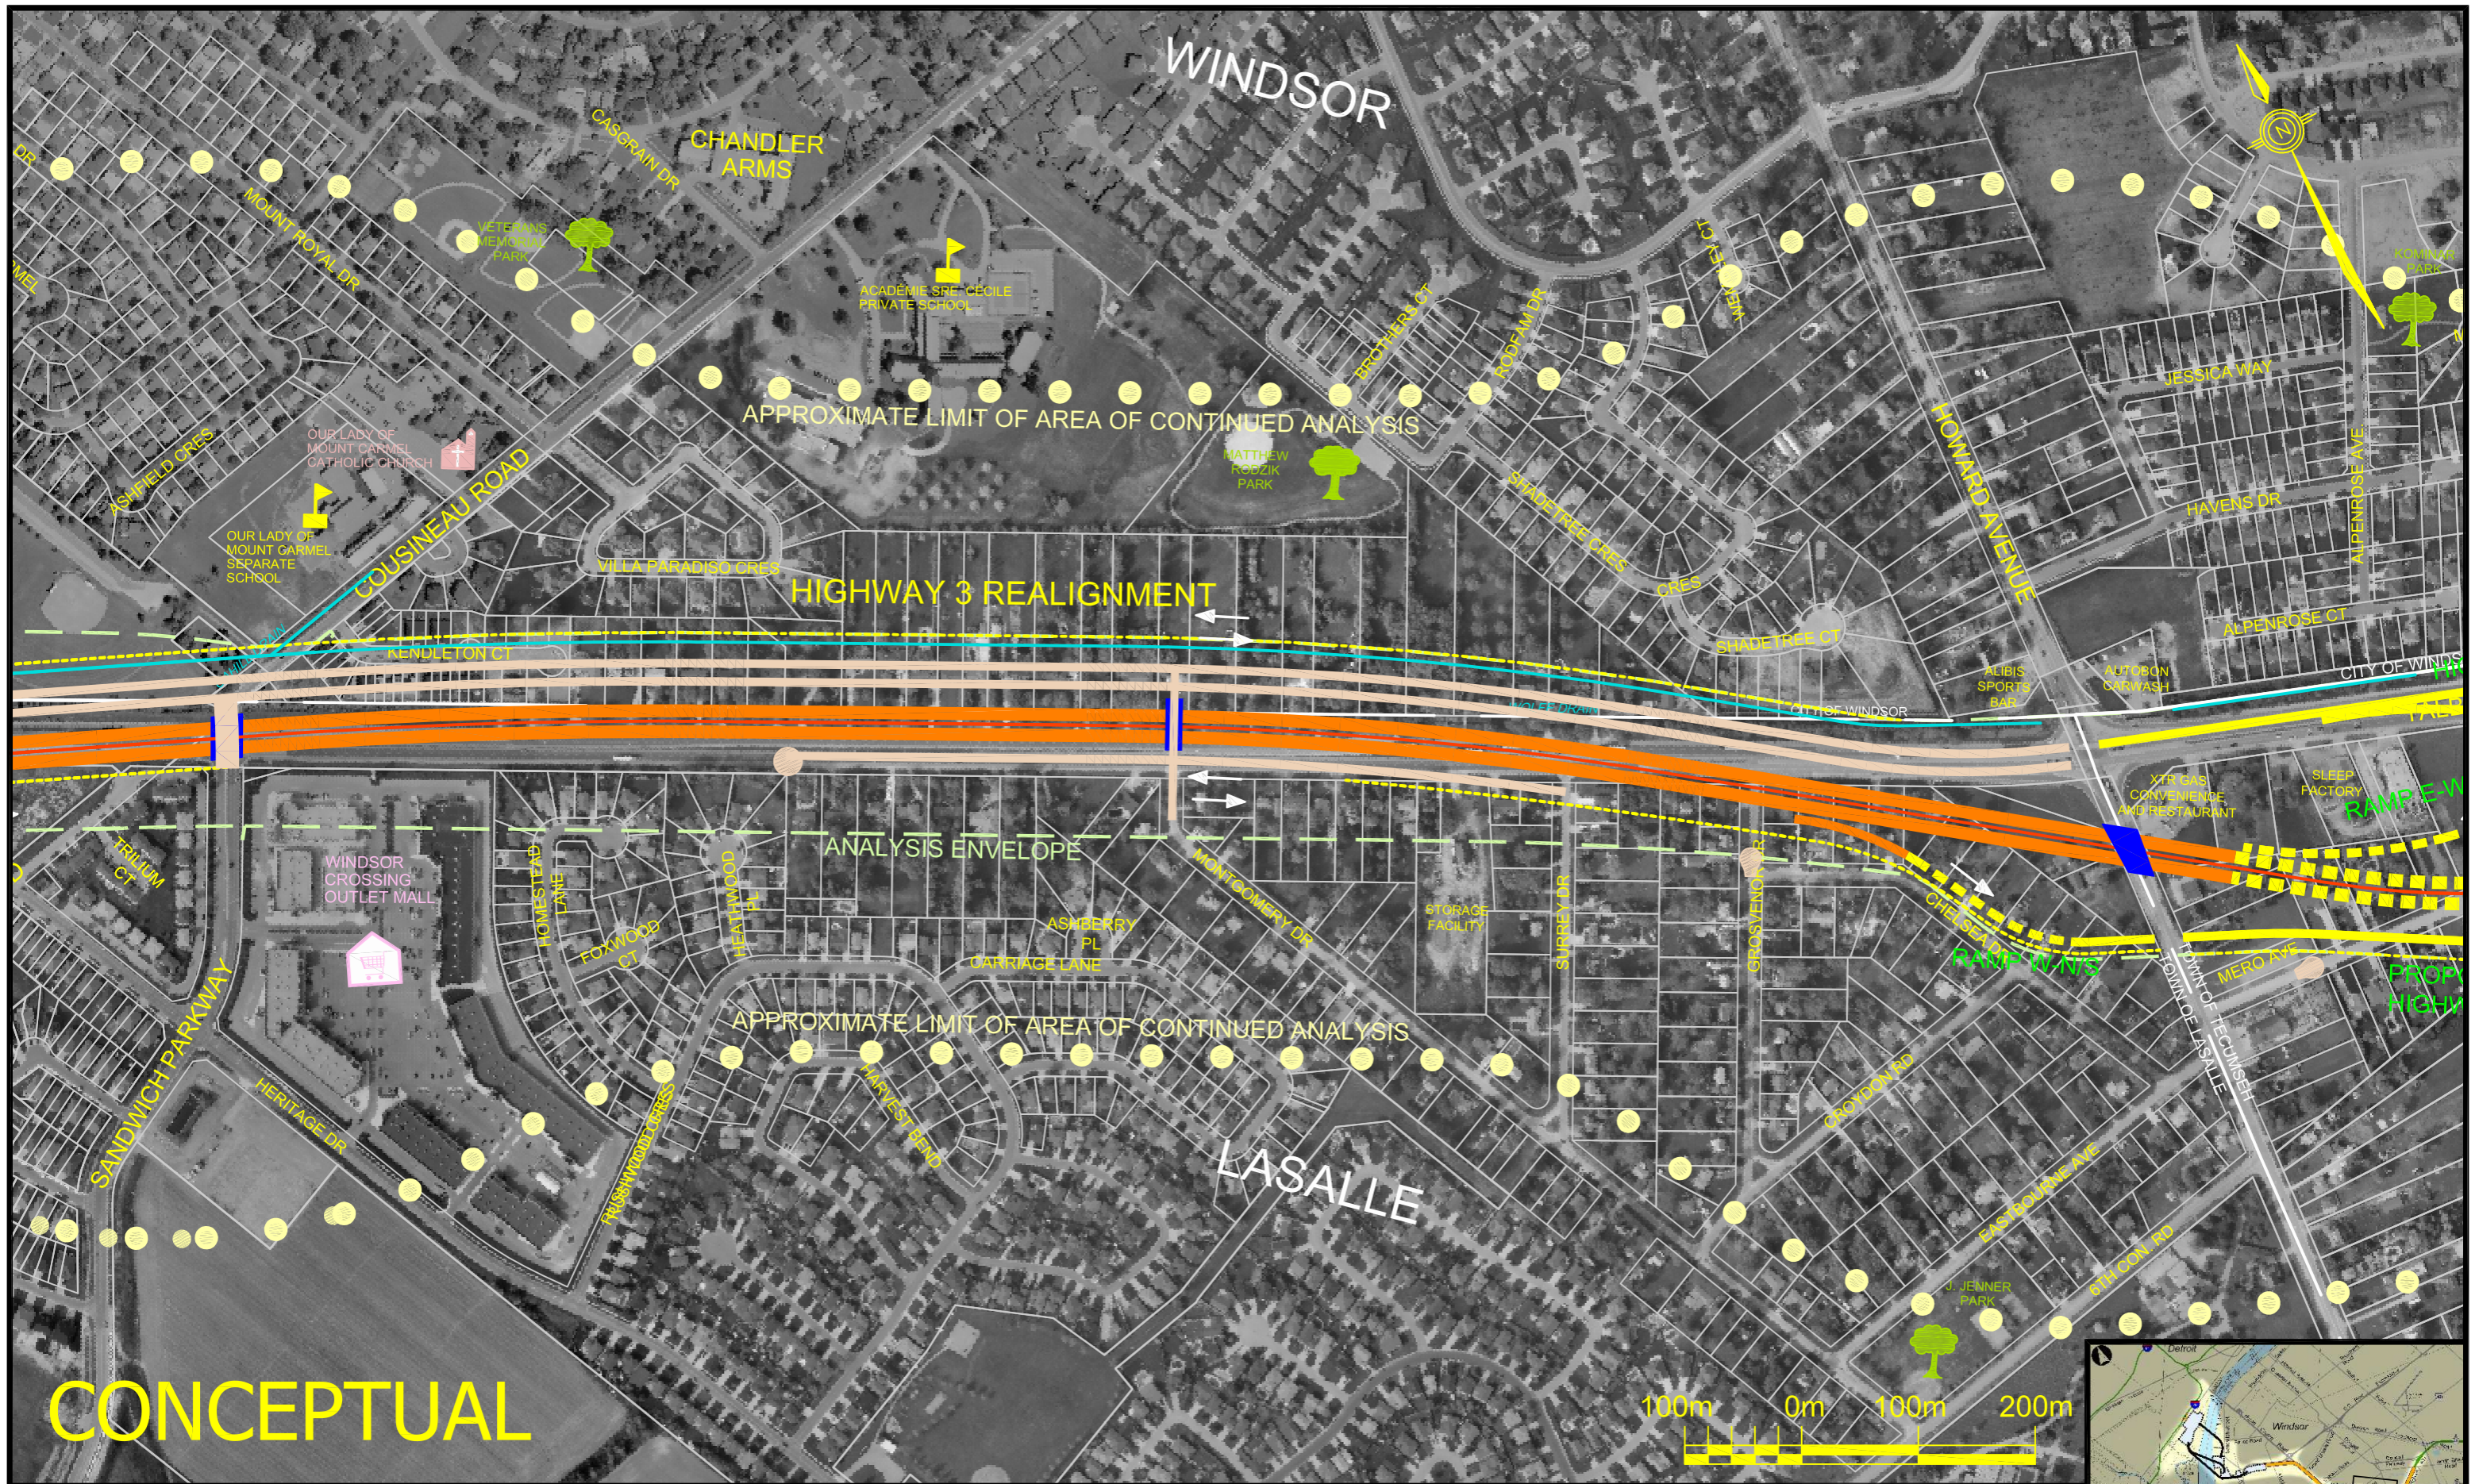


CONCEPTUAL

ACCESS ROAD ALTERNATIVE 2B - OPTION 1

SCALE 1:5000

JULY 21, 2006



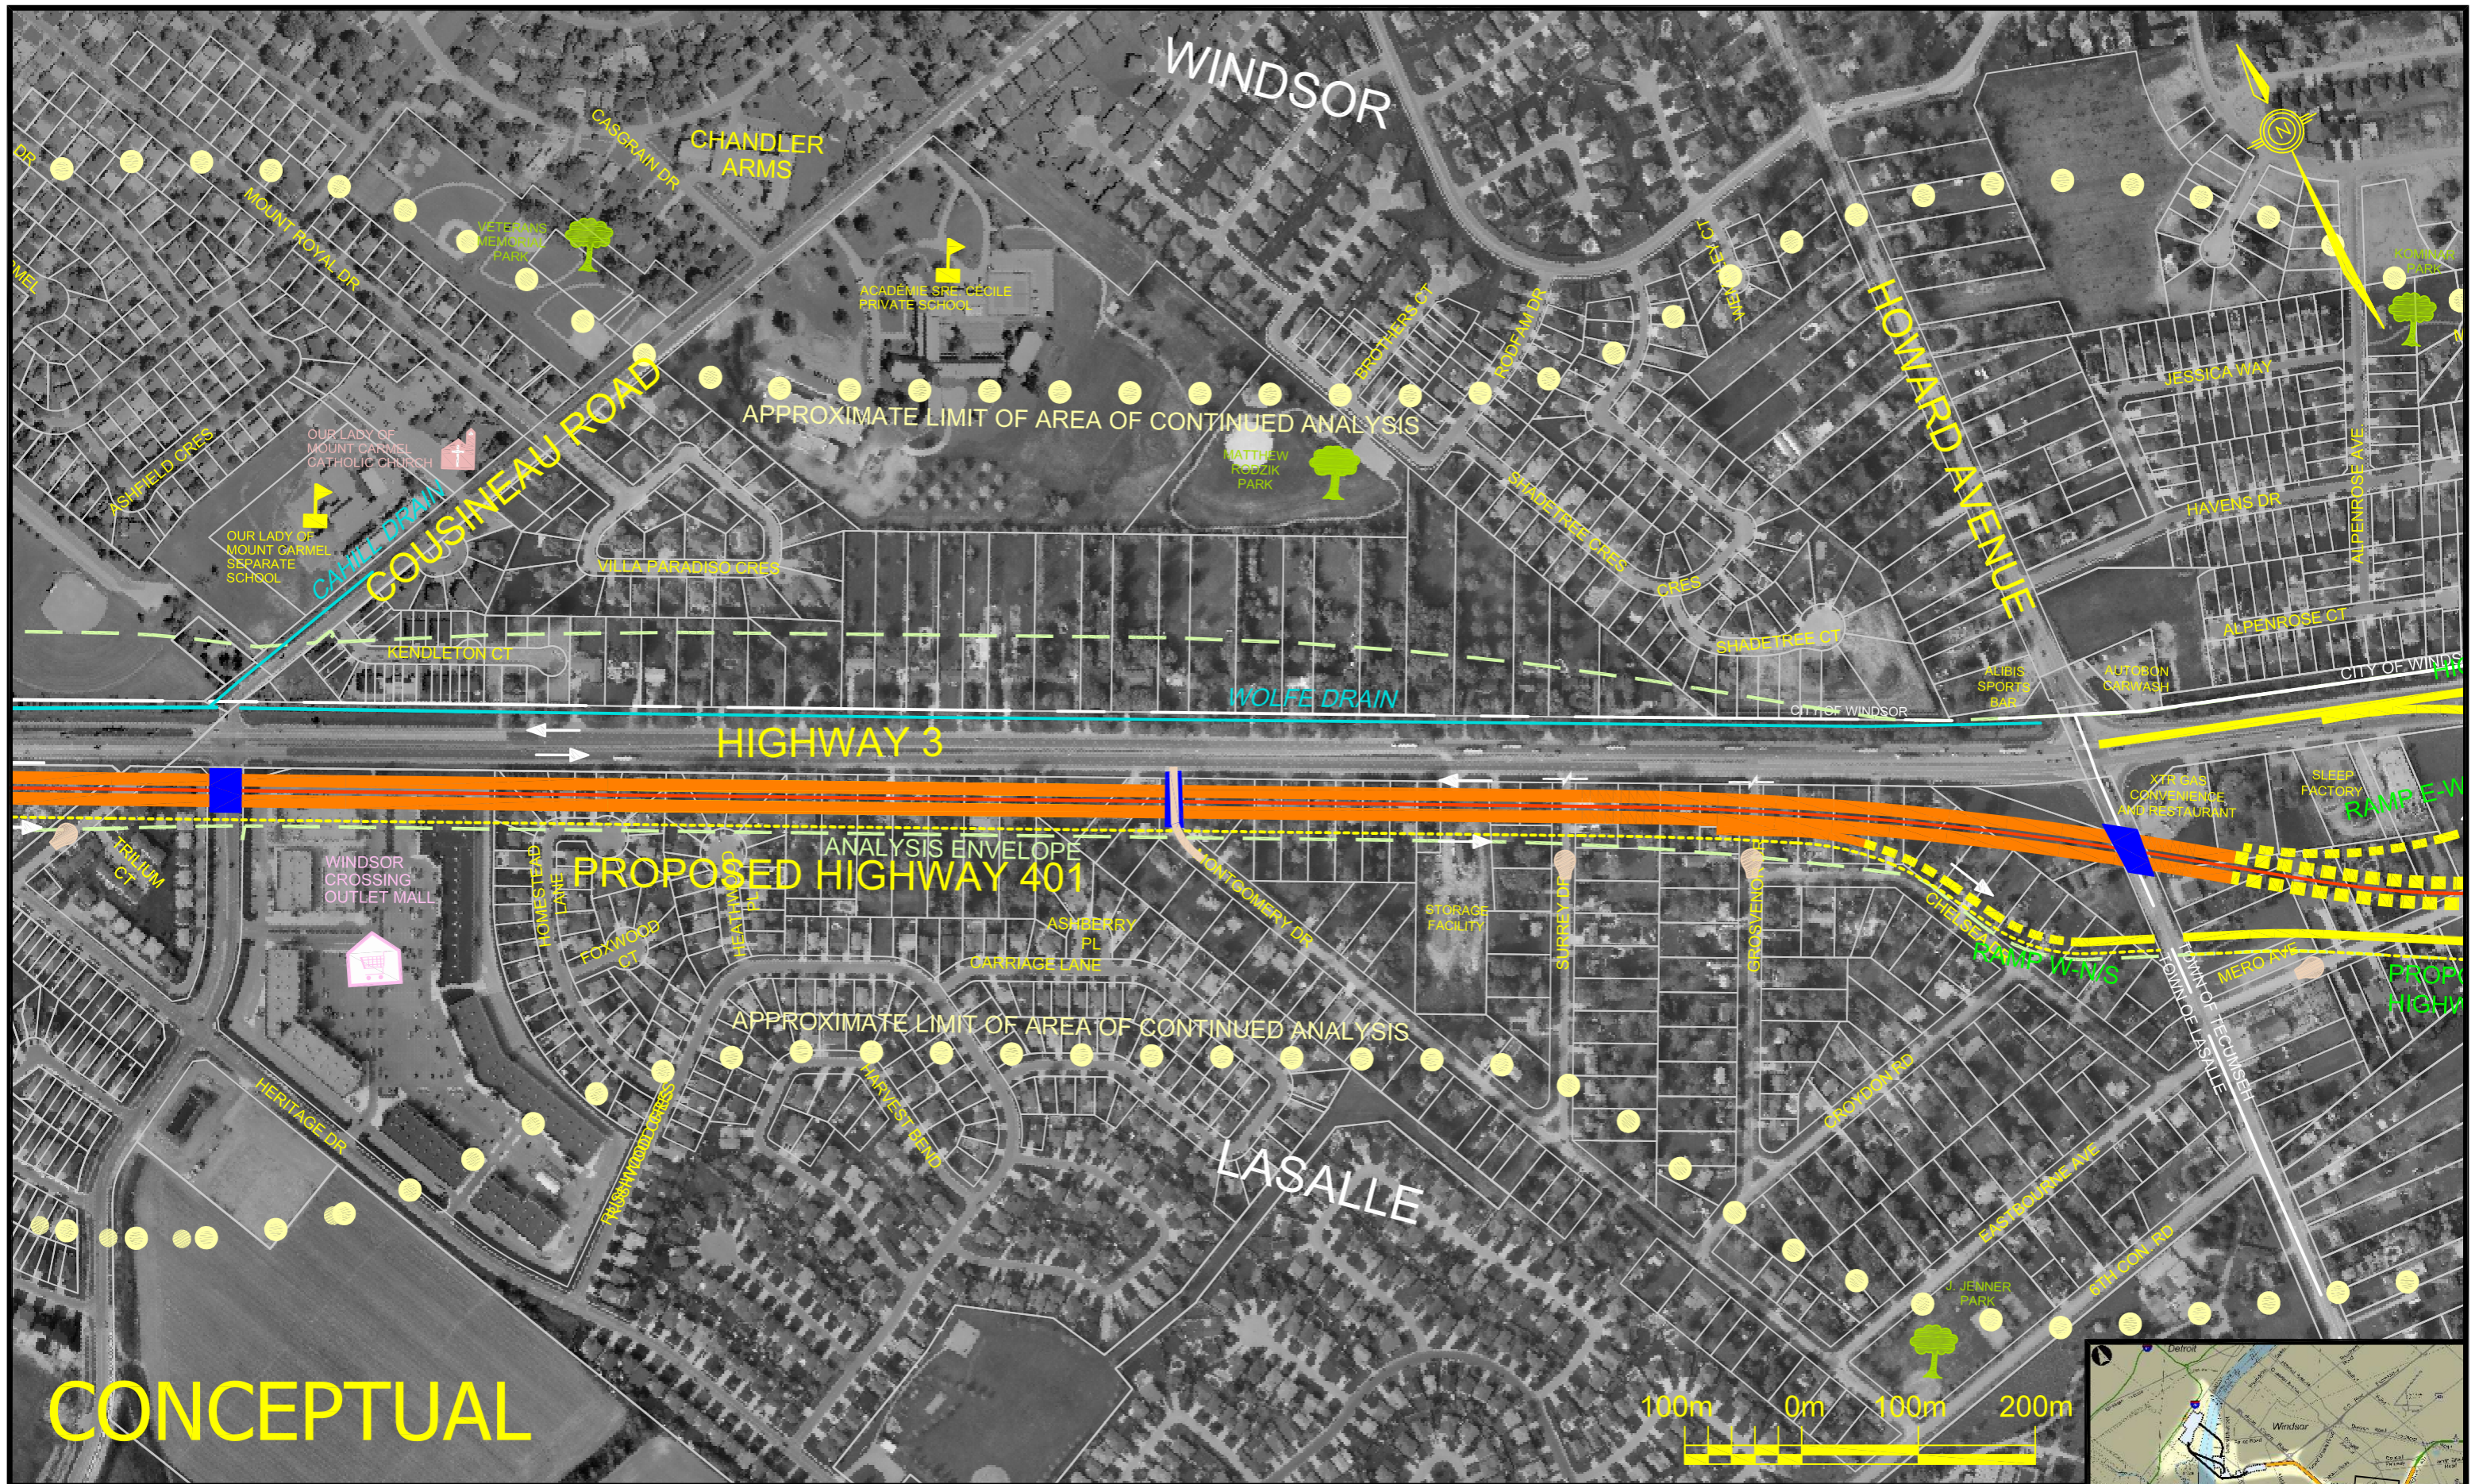


CONCEPTUAL

ACCESS ROAD ALTERNATIVE 2B - OPTION 2

SCALE 1:5000

JULY 21, 2006



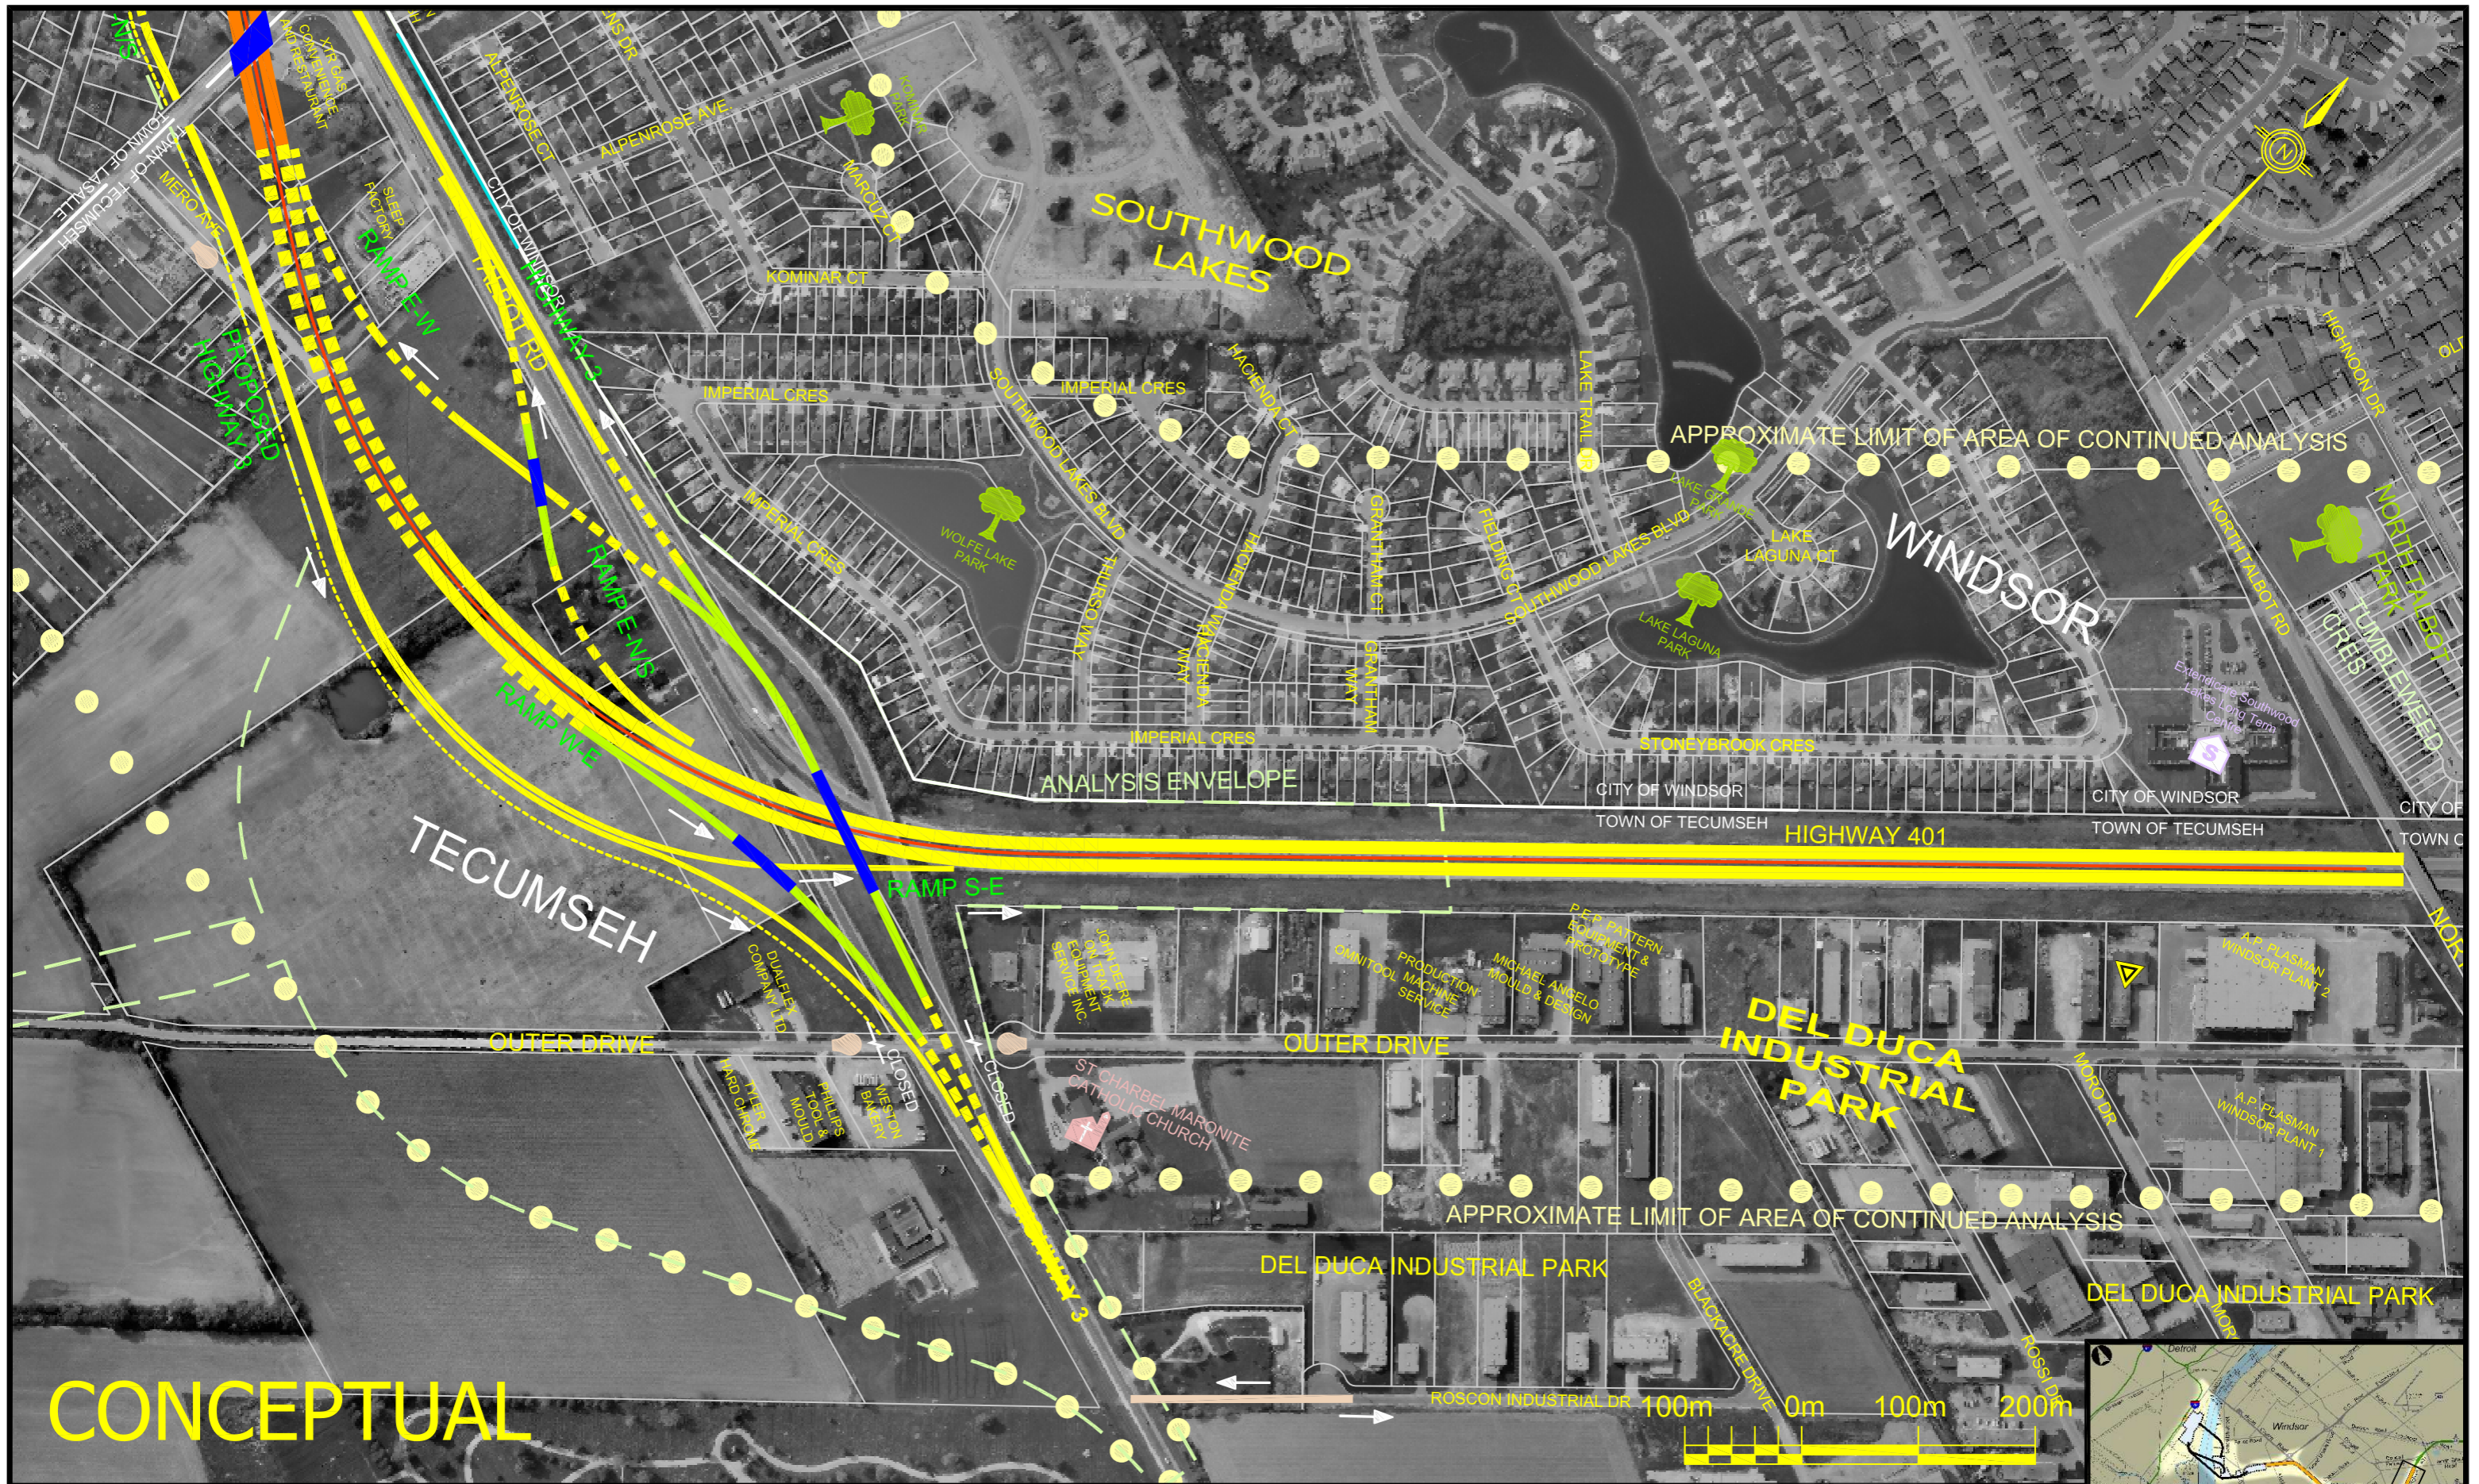

CONCEPTUAL

ACCESS ROAD ALTERNATIVE 2B

SCALE 1:5000

JULY 21, 2006

