


CONCEPTUAL

ACCESS ROAD ALTERNATIVE 3

SCALE 1:5000

JULY 21, 2006



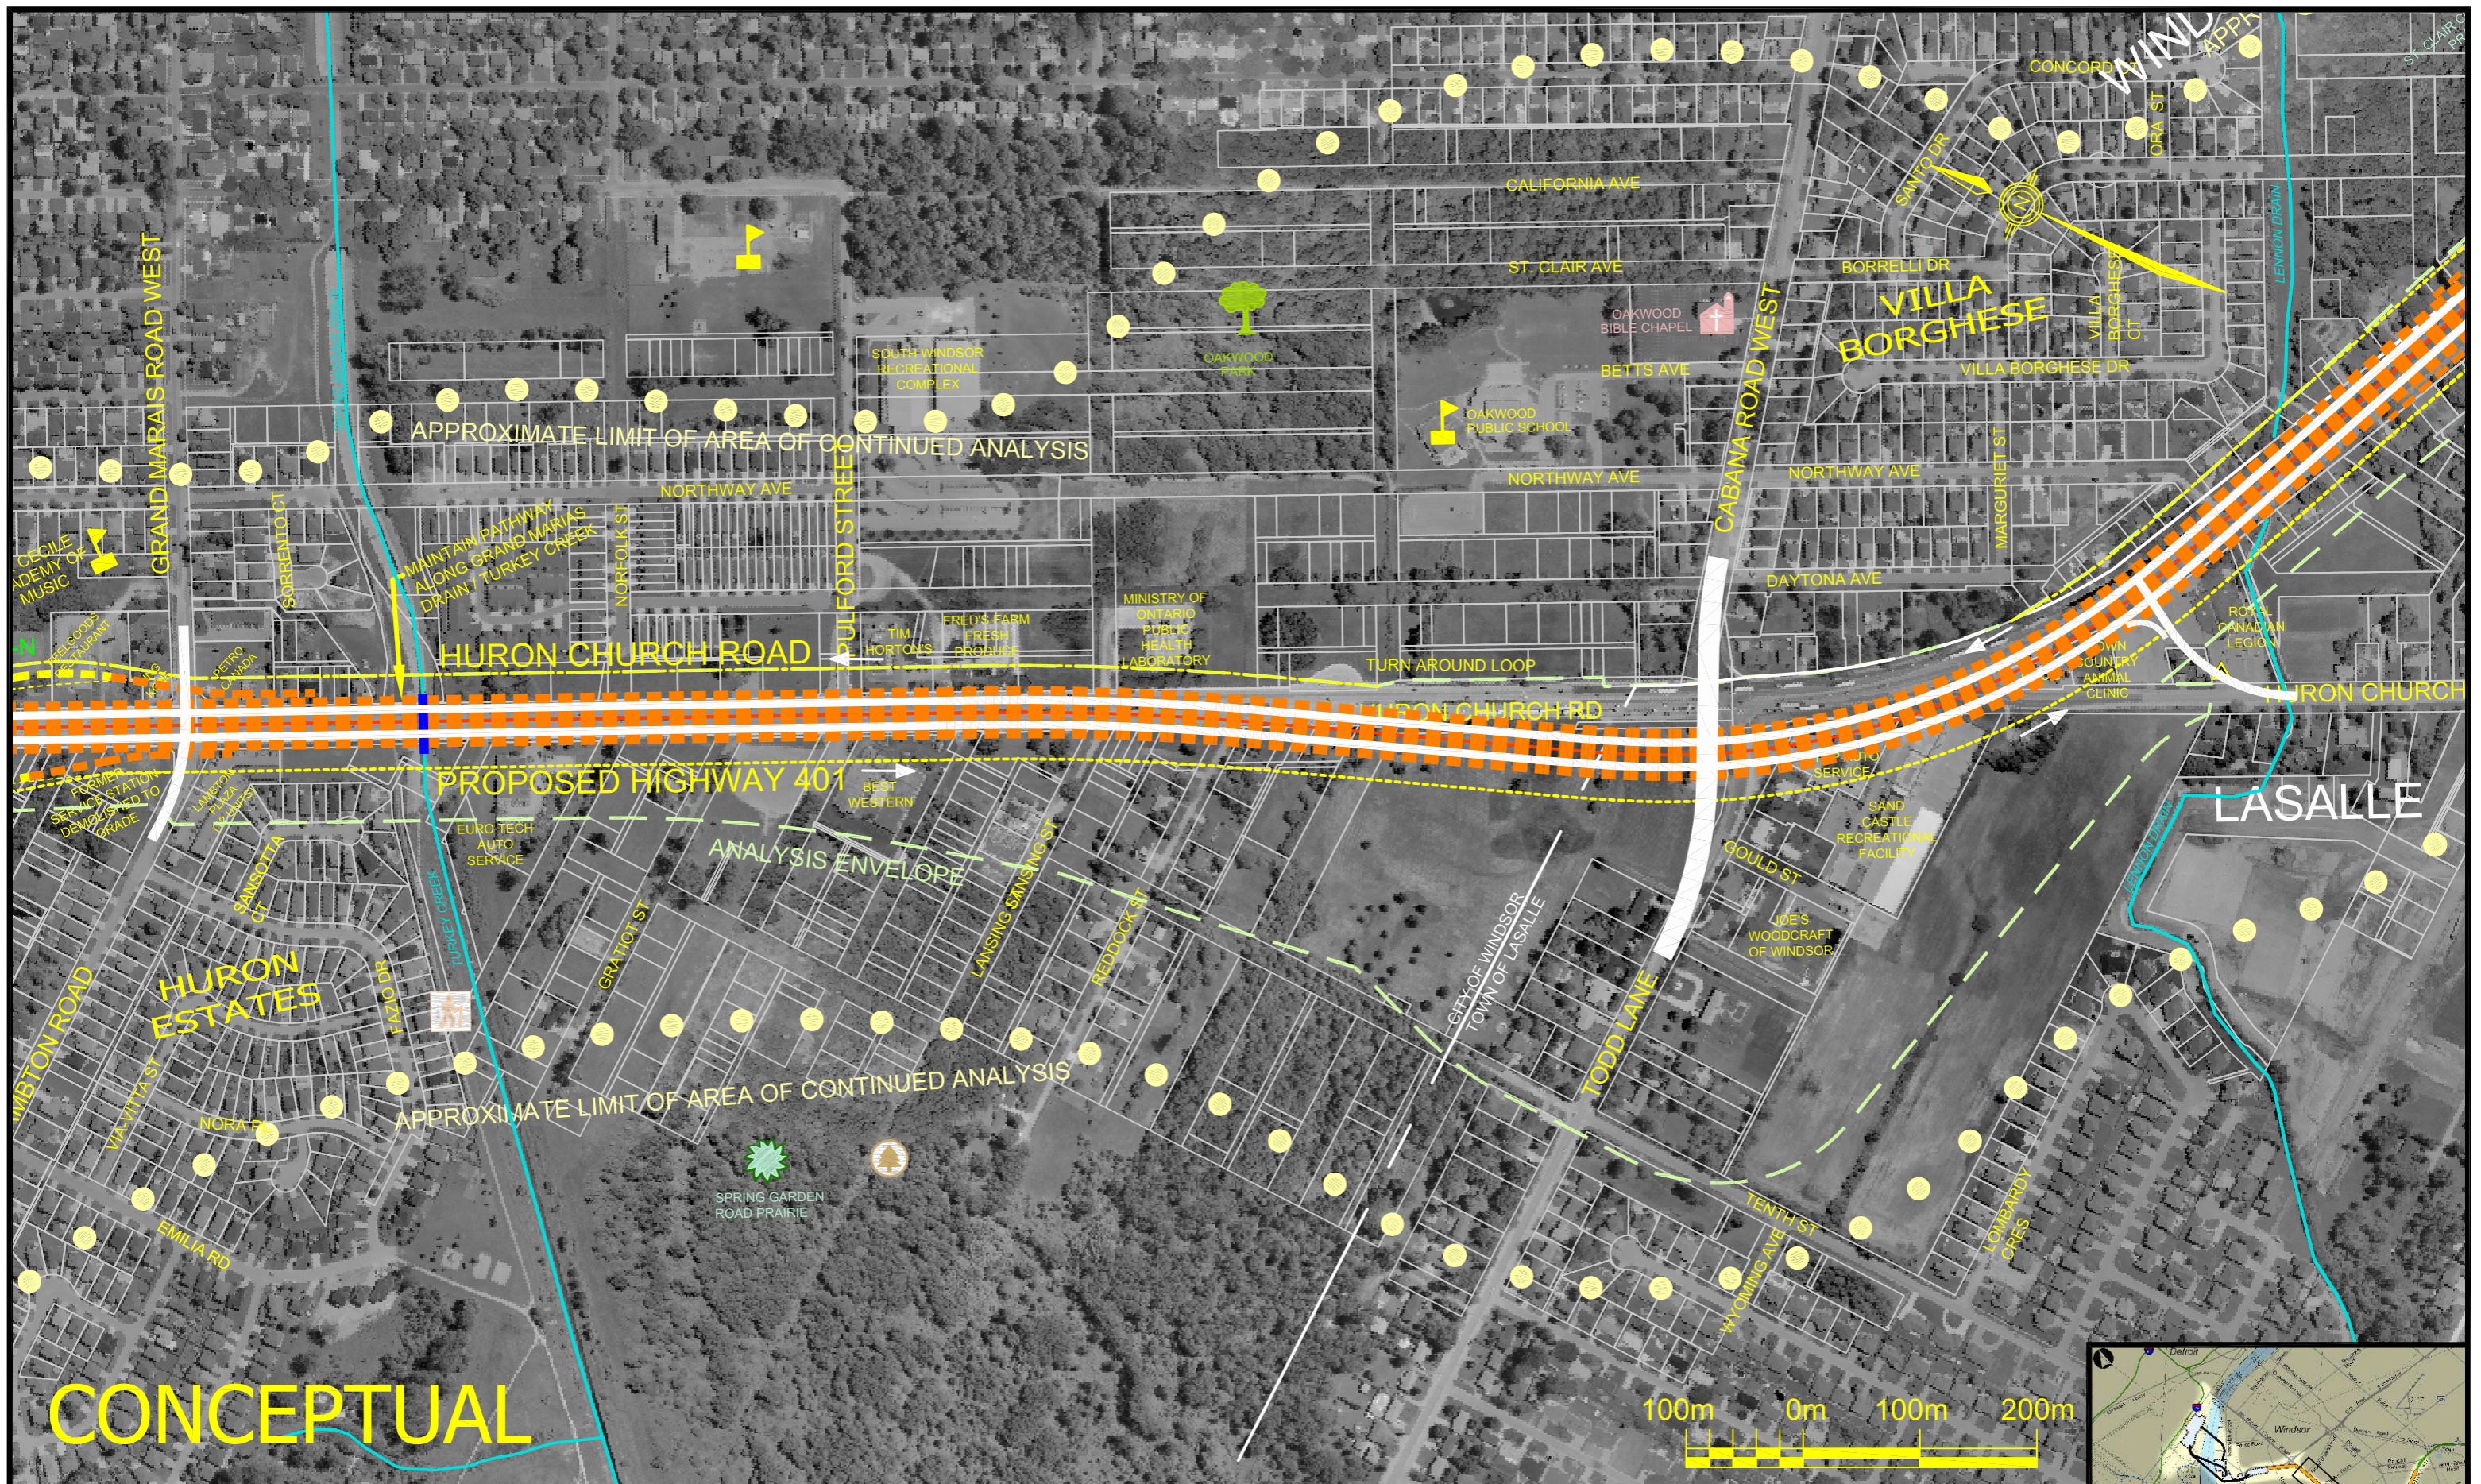


ACCESS ROAD ALTERNATIVE 3

SCALE 1:5000

JULY 21, 2006



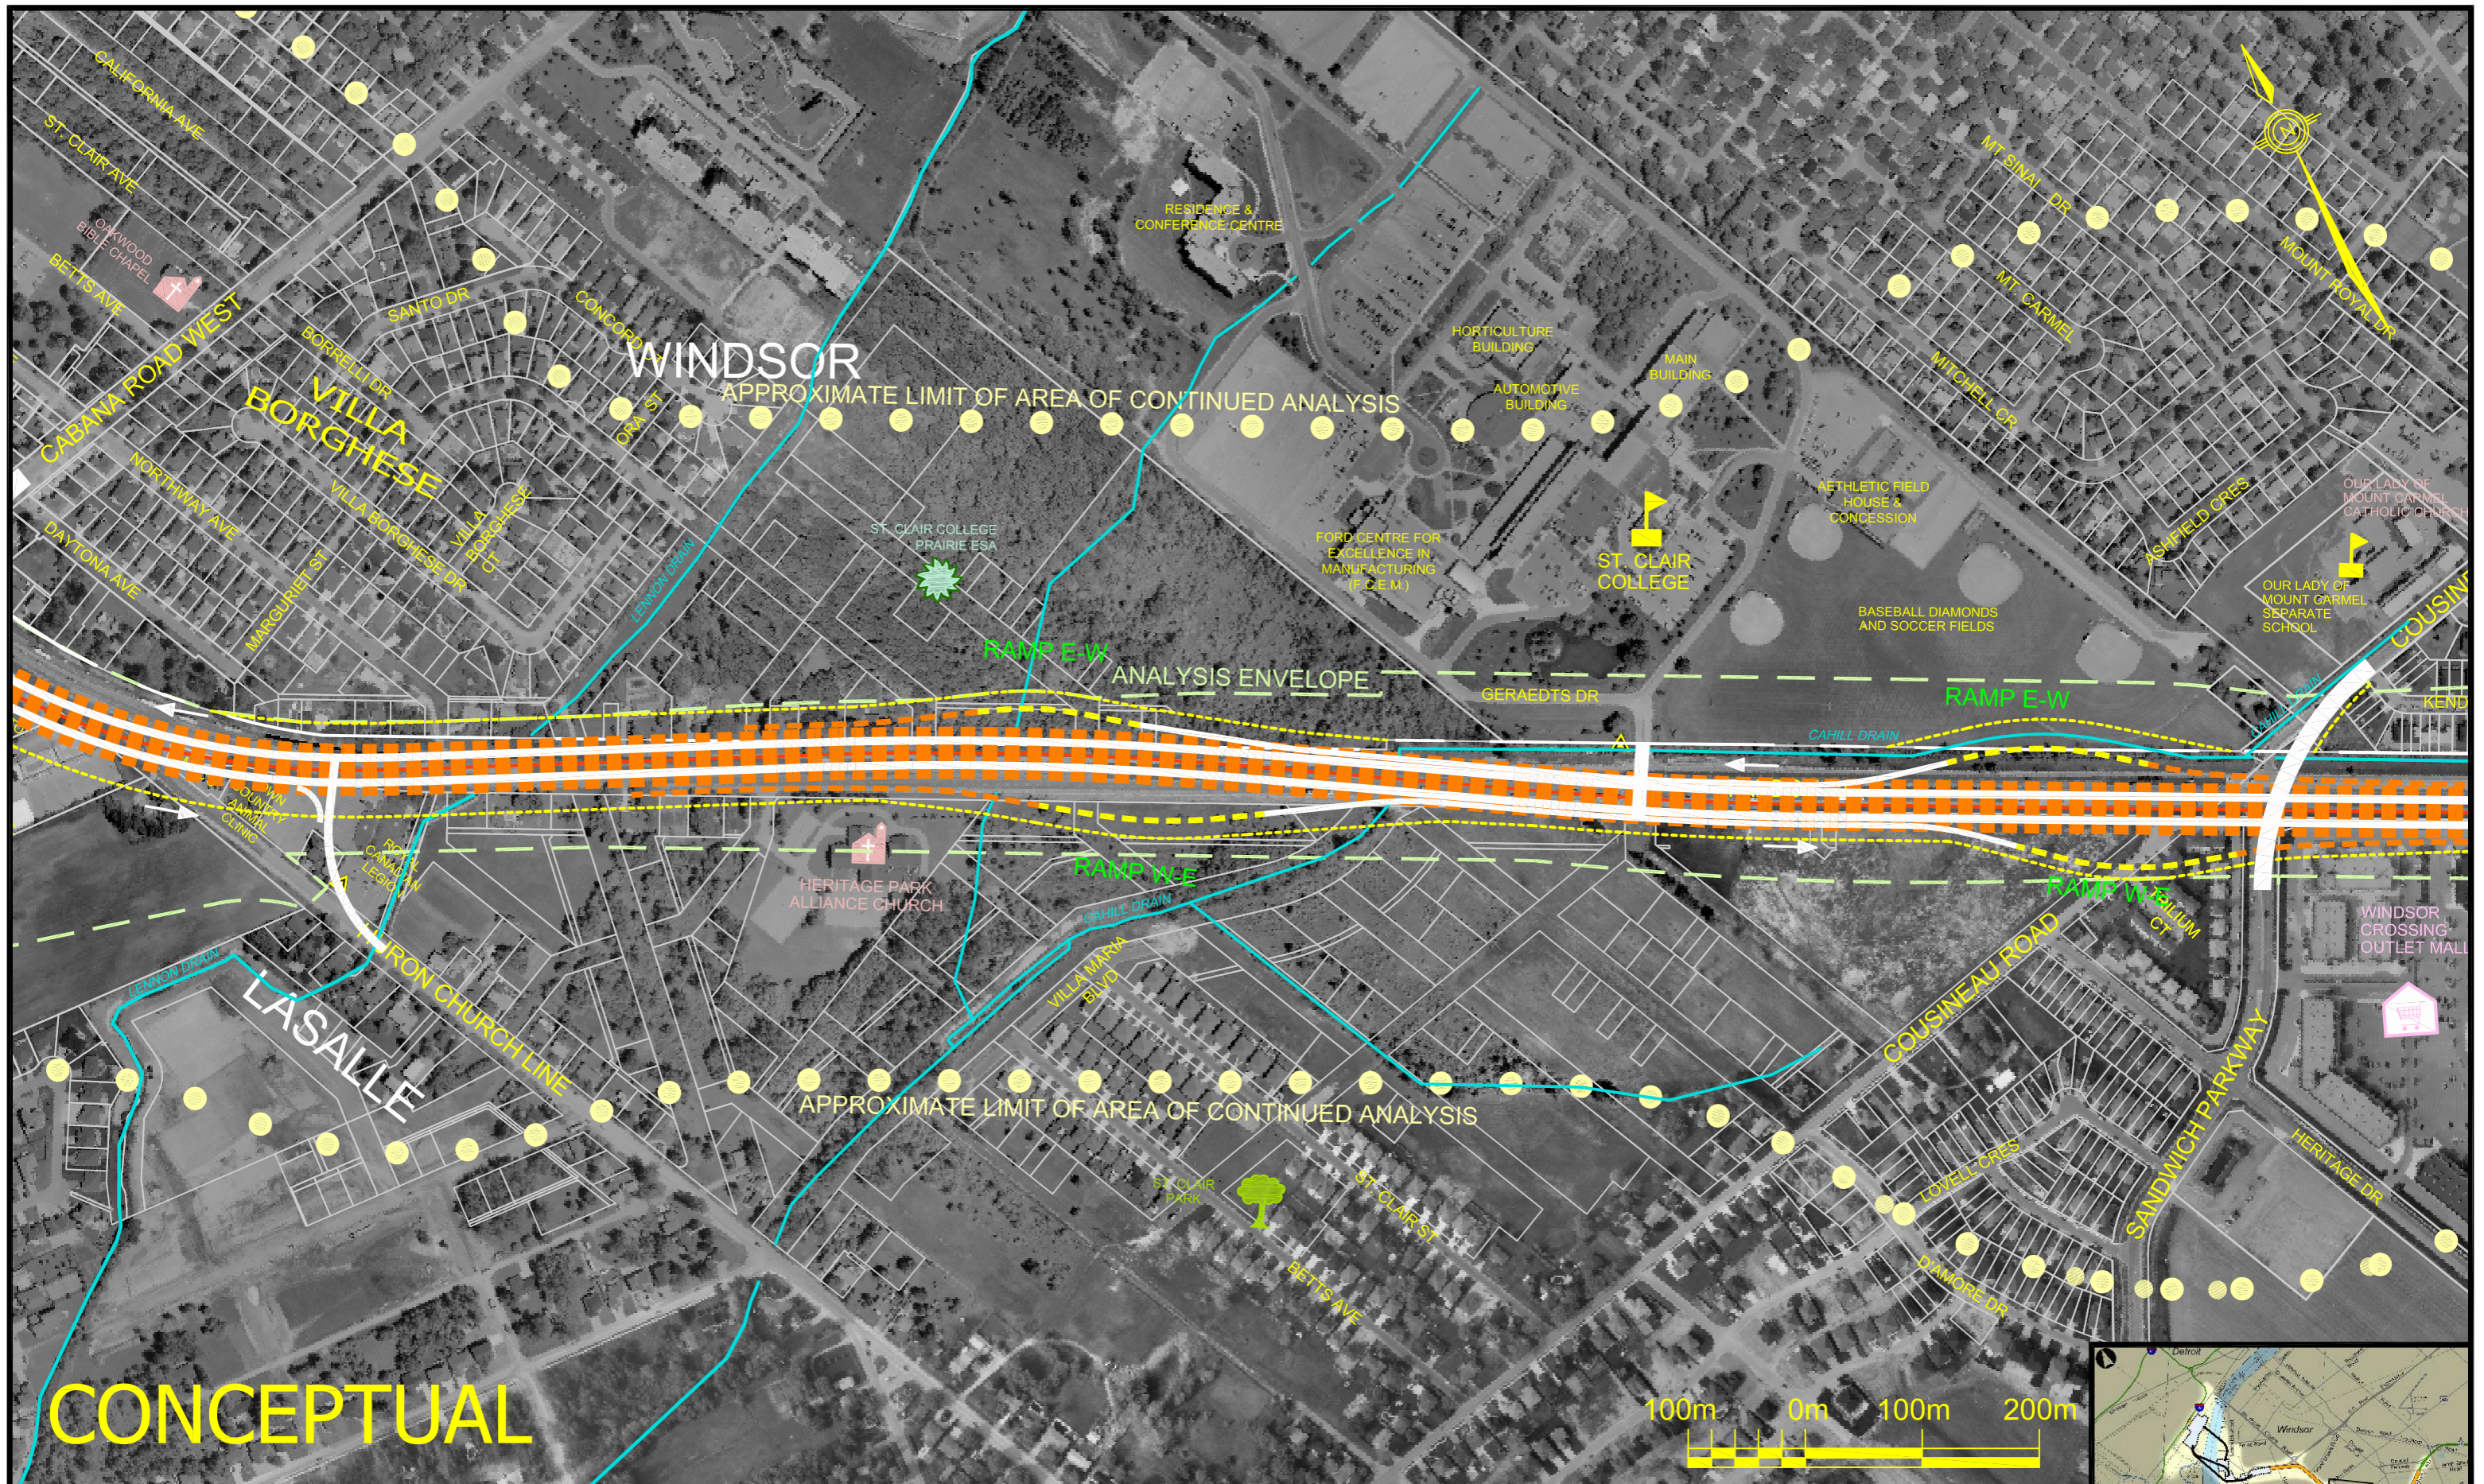


**CONCEPTUAL**

**ACCESS ROAD ALTERNATIVE 3**

SCALE 1:5000

JULY 21, 2006



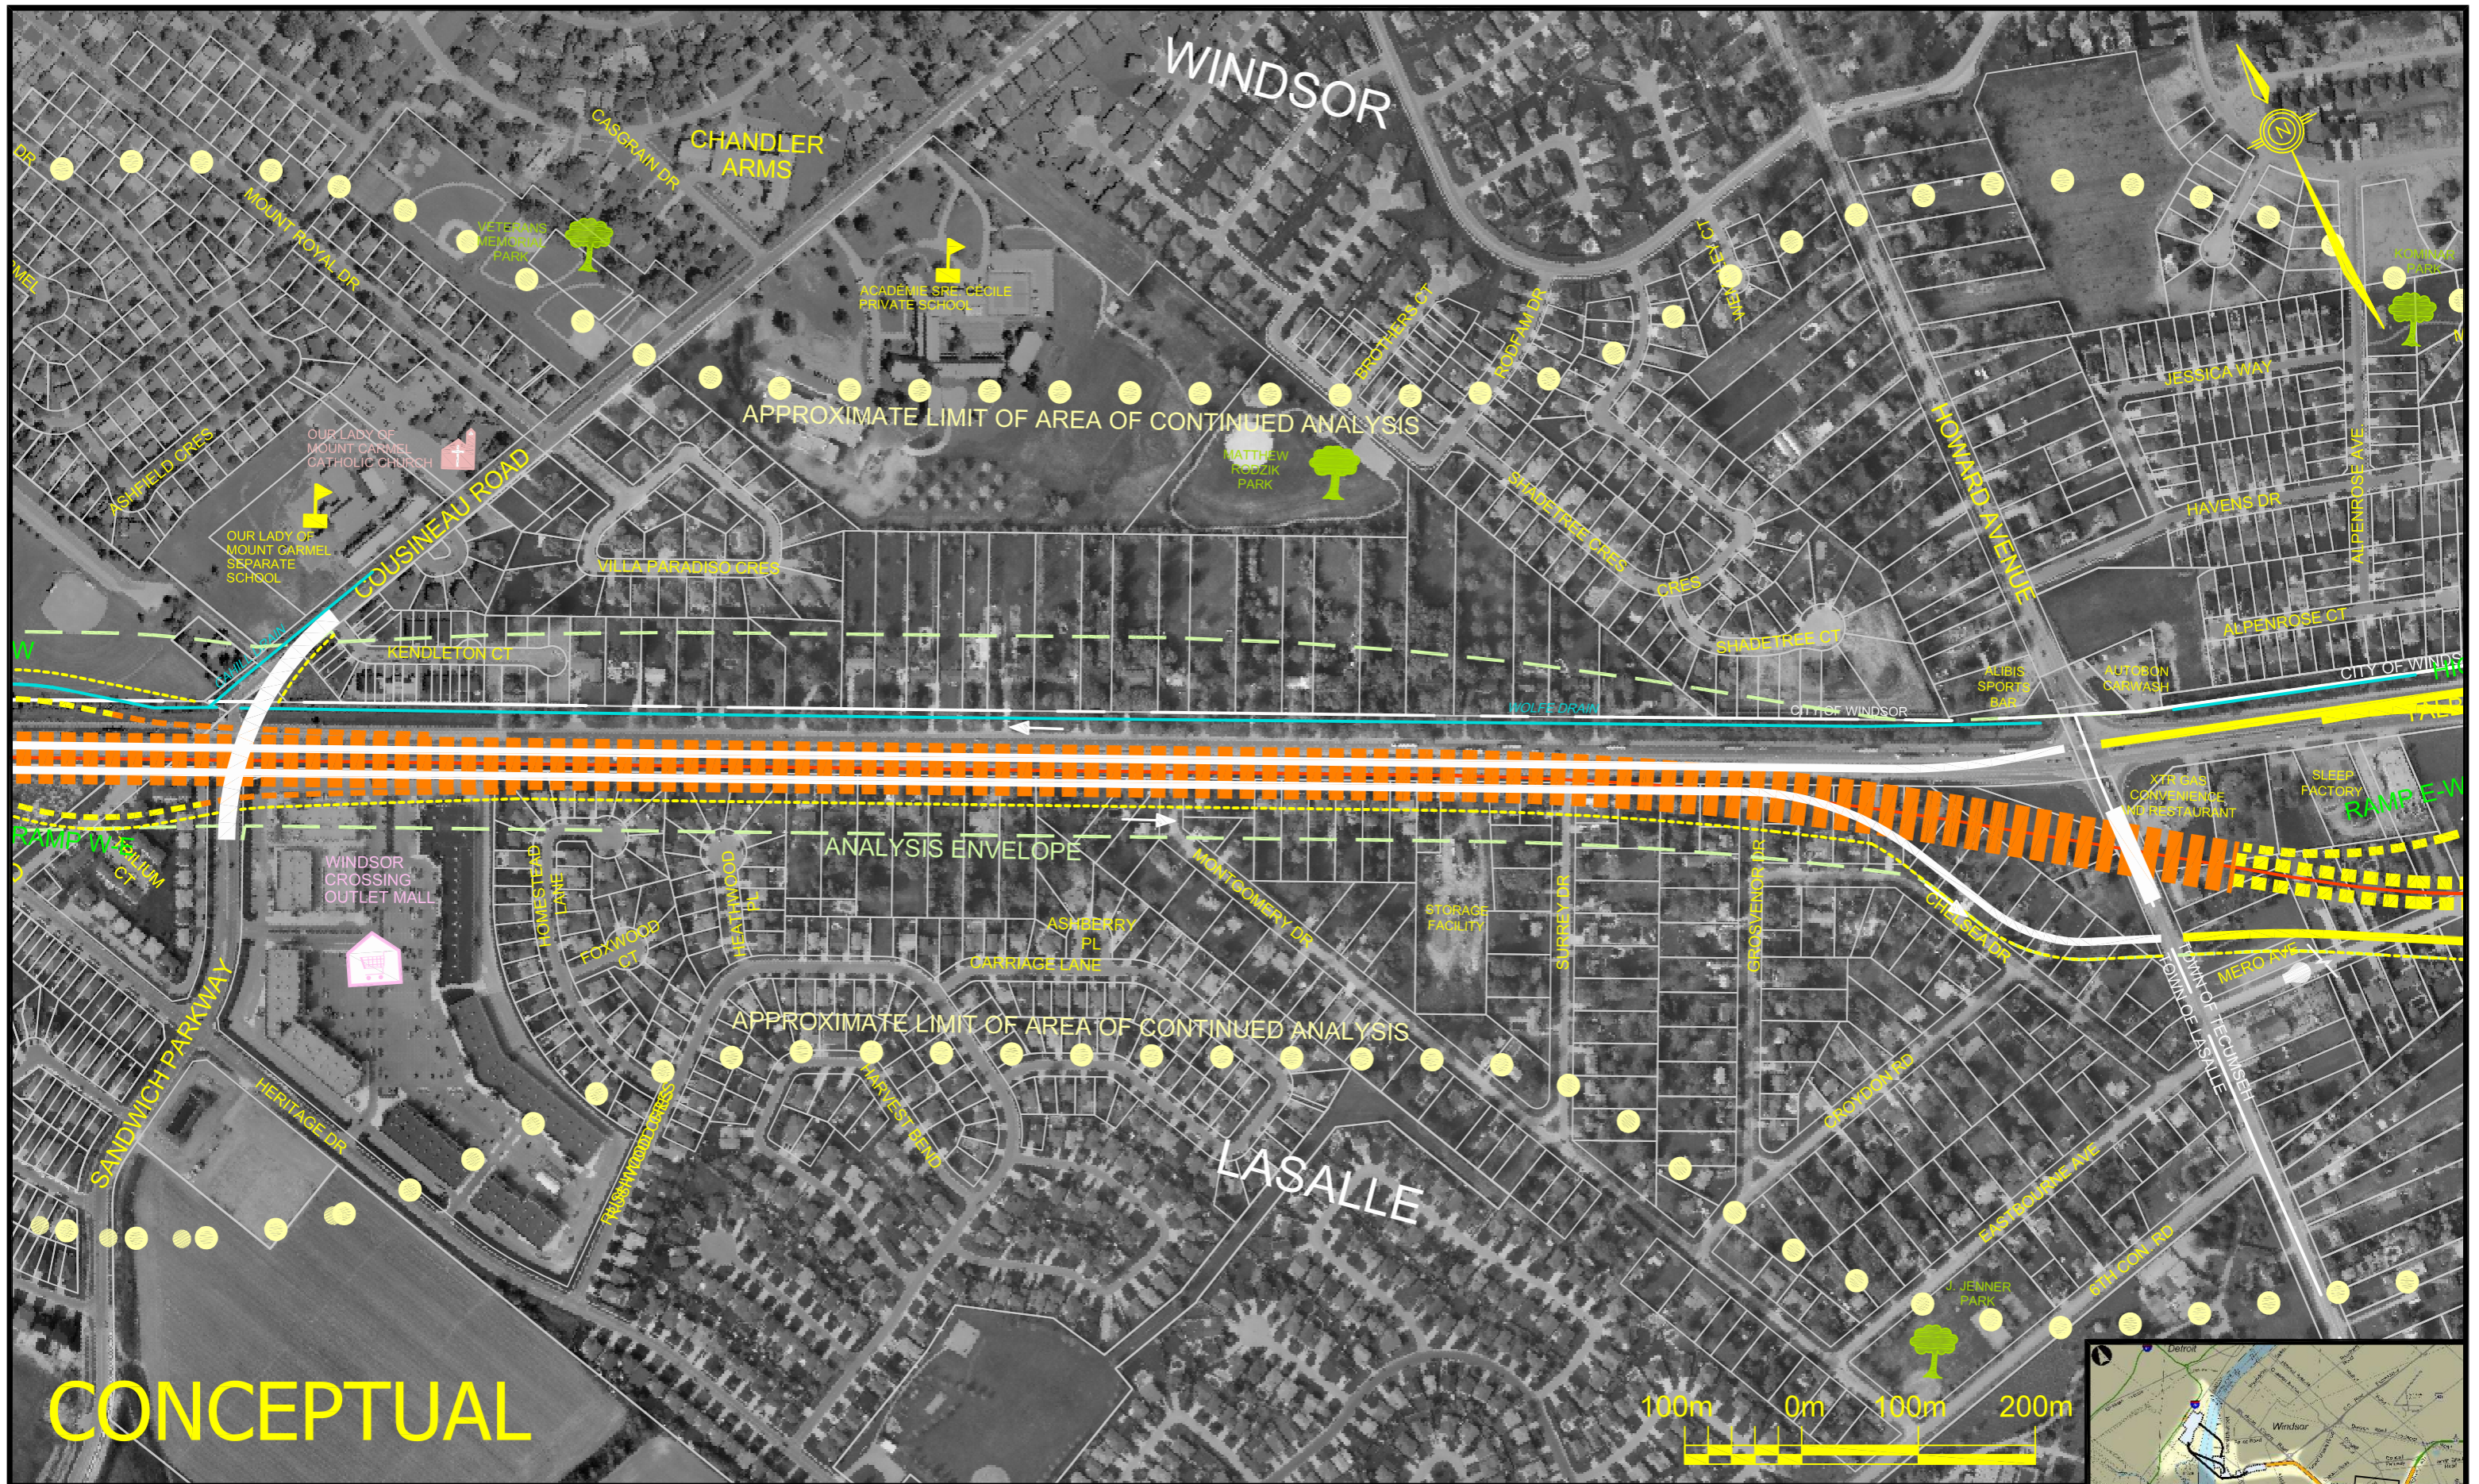


CONCEPTUAL

ACCESS ROAD ALTERNATIVE 3

SCALE 1:5000

JULY 21, 2006



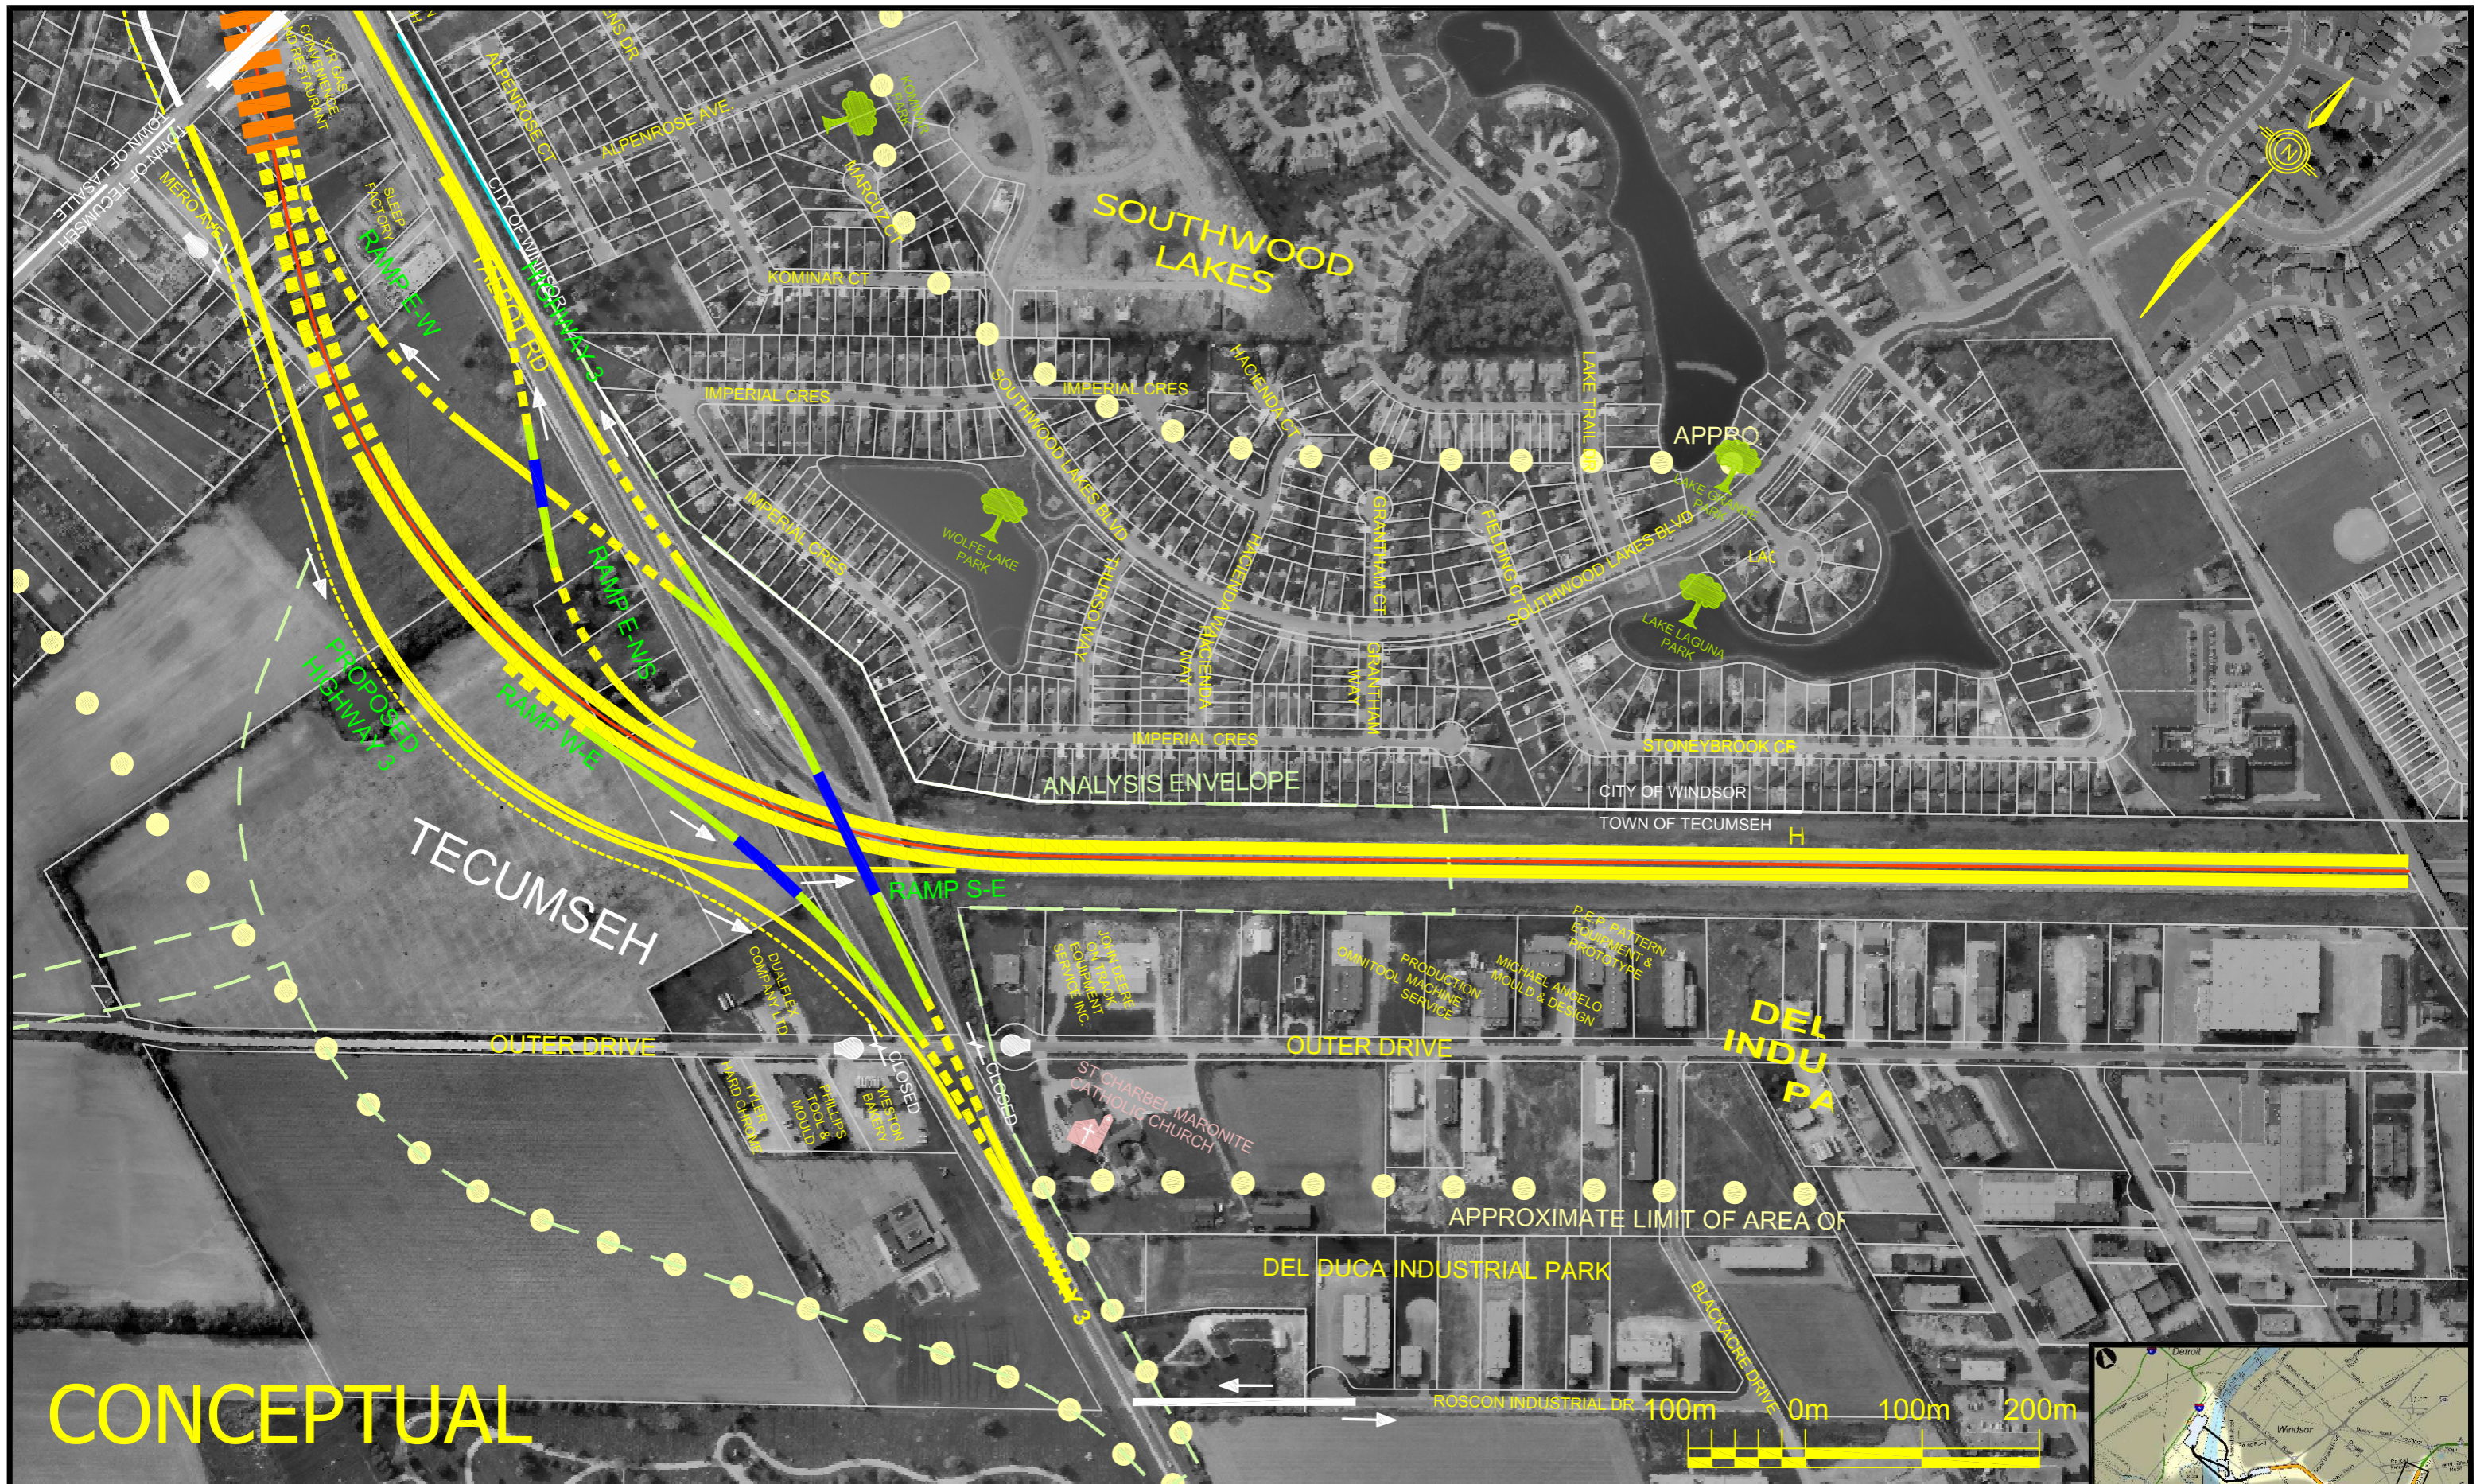

ACCESS ROAD ALTERNATIVE 3

SCALE 1:5000

JULY 21, 2006

