

Appendix A

Site Plans with Structure ID Numbers for:

- **Alternative 1A: Site Plan 1 (Sheets 1 & 2)**
- **Alternative 1B: Site Plan 2 (Sheets 1 & 2)**
- **Alternative 2A: Site Plan 3 (Sheets 1 & 2)**
- **Alternative 2B: Site Plan 4 (Sheets 1 & 2)**
- **Alternative 3: Site Plan 5 (Sheets 1 & 2)**
- **The Parkway: Site Plan 6 (Sheets 1 & 2)**

Appendix A.1

Site Plan 1 (Sheets 1 & 2) for Alternative 1A






Appendix A.2

Site Plan 2 (Sheets 1 & 2) for Alternative 1B



CONCEPTUAL

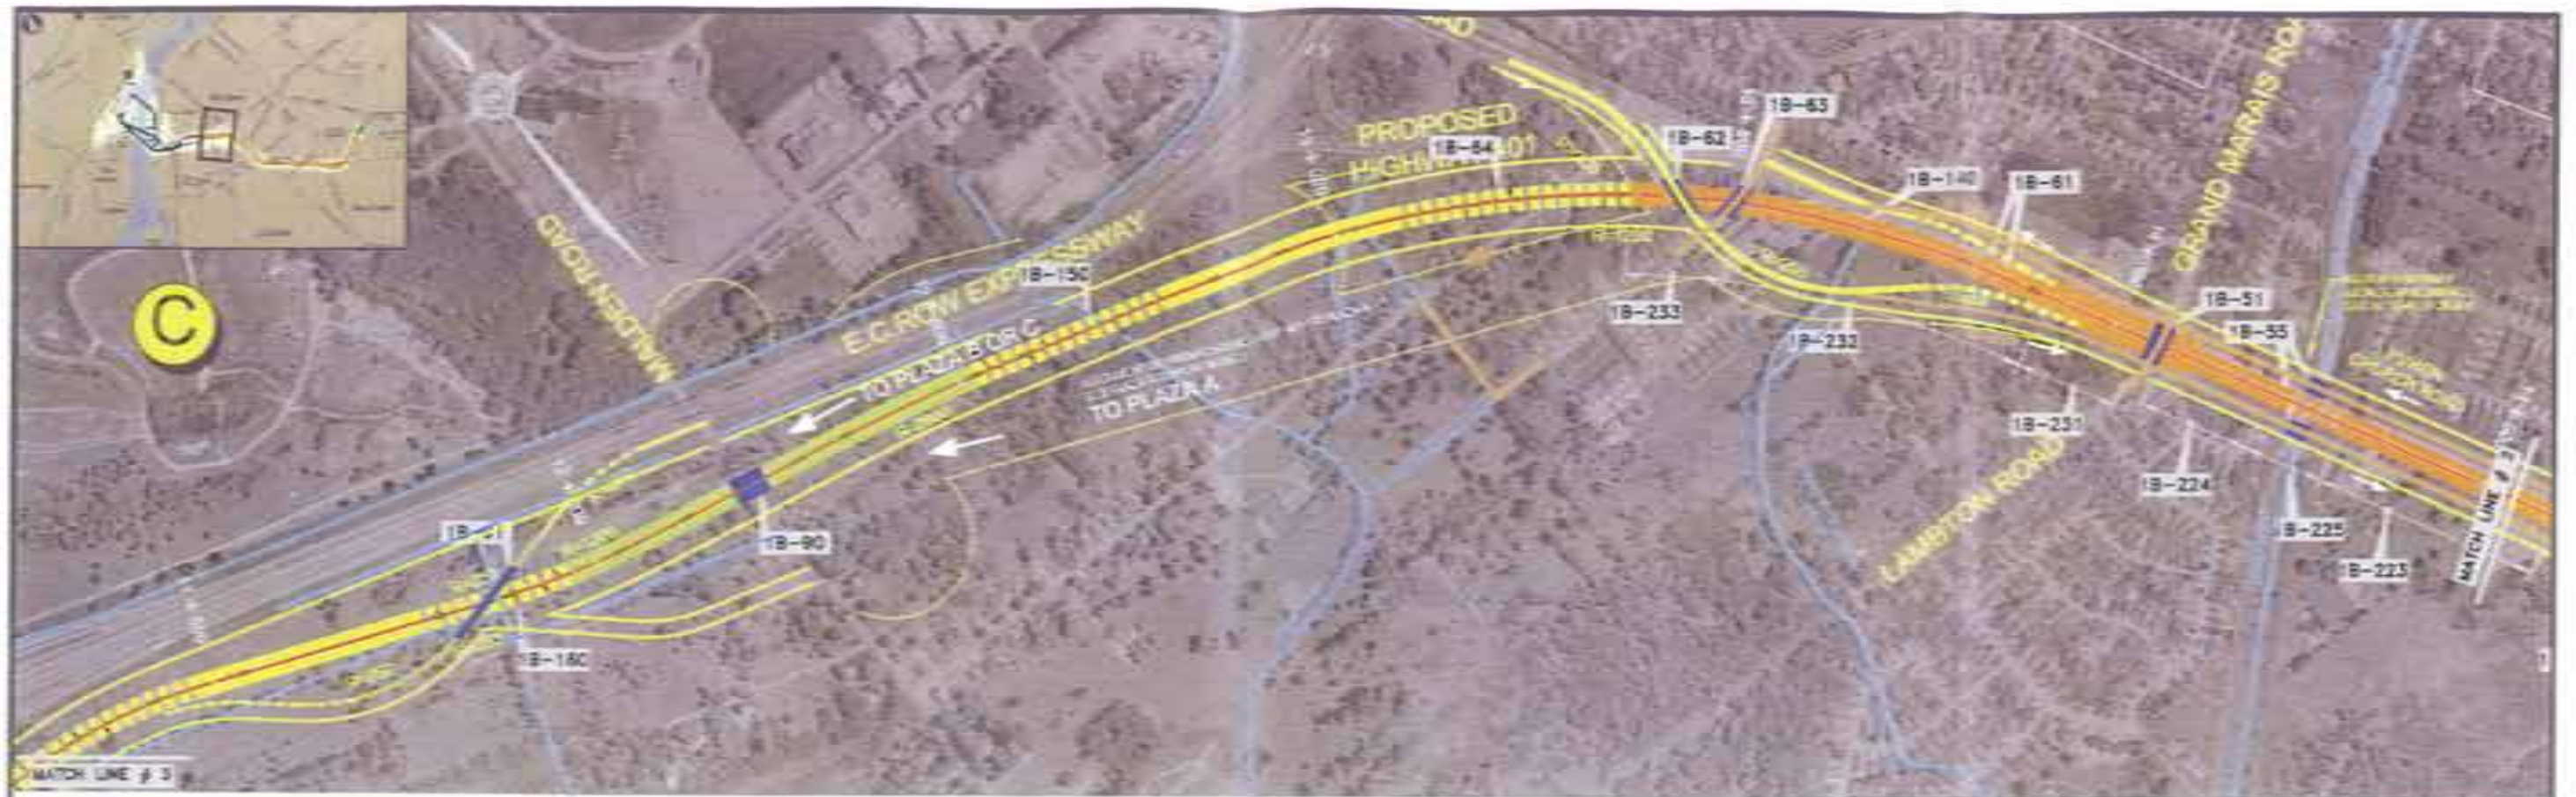

CONCEPTUAL

Appendix A.3

Site Plan 3 (Sheets 1 & 2) for Alternative 2A



CONCEPTUAL





DRIC - ALTERNATIVE 2A : STRUCTURES ID NUMBERS

SCALE 1:7500

AUGUST 2006

SITE PLAN 3

SHEET 2 OF 2

Appendix A.4

Site Plan 4 (Sheets 1 & 2) for Alternative 2B



CONCEPTUAL



DRIC - ALTERNATIVE 2B : STRUCTURES ID NUMBERS

SCALE 1:7500

AUGUST 2006

SITE PLAN 4

SHEET 2 OF 2

Appendix A.5

Site Plan 5 (Sheets 1 & 2) for Alternative 3



CONCEPTUAL




DRIC - ALTERNATIVE 3 : STRUCTURES ID NUMBERS

SCALE 1:7500

AUGUST 2006


SITE PLAN 5

SHEET 1 OF 2

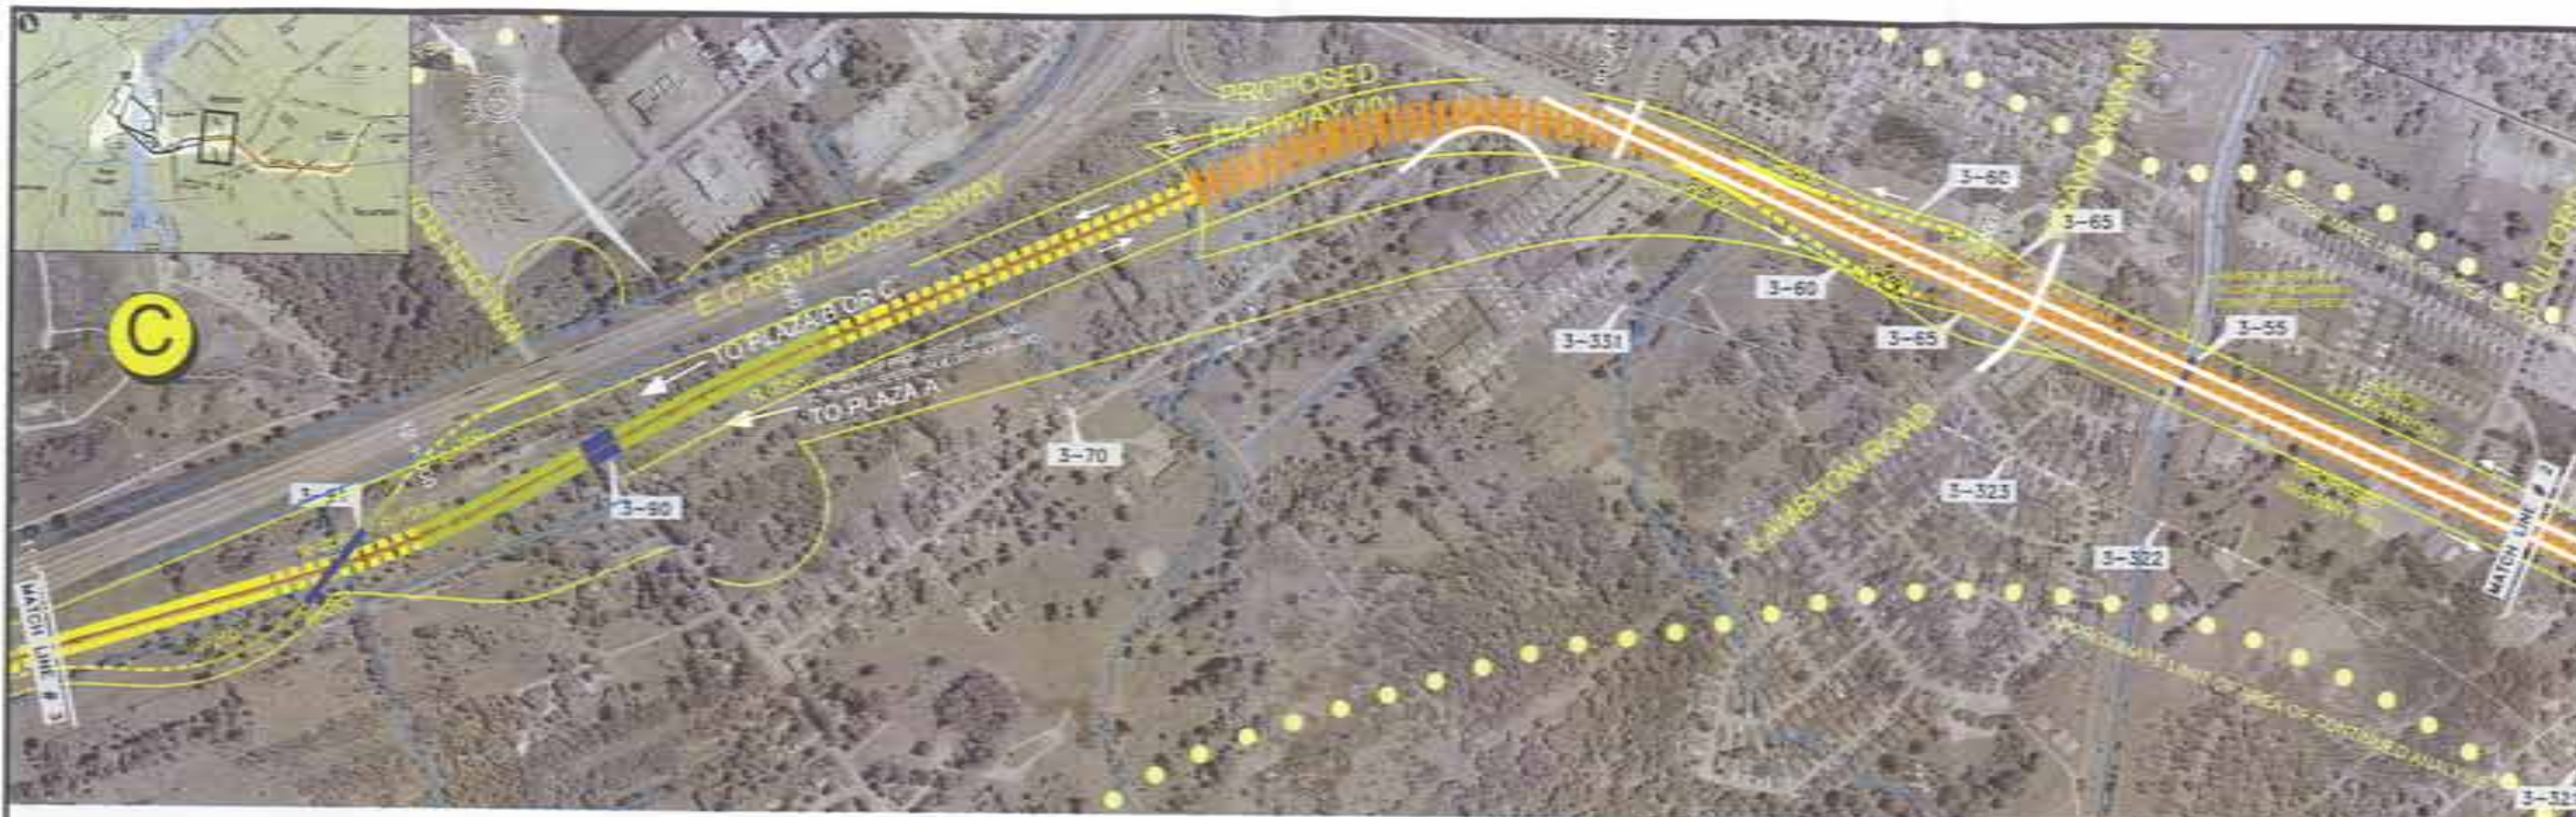

Appendix A.6

Site Plan 6 (Sheets 1 & 2) for The Parkway

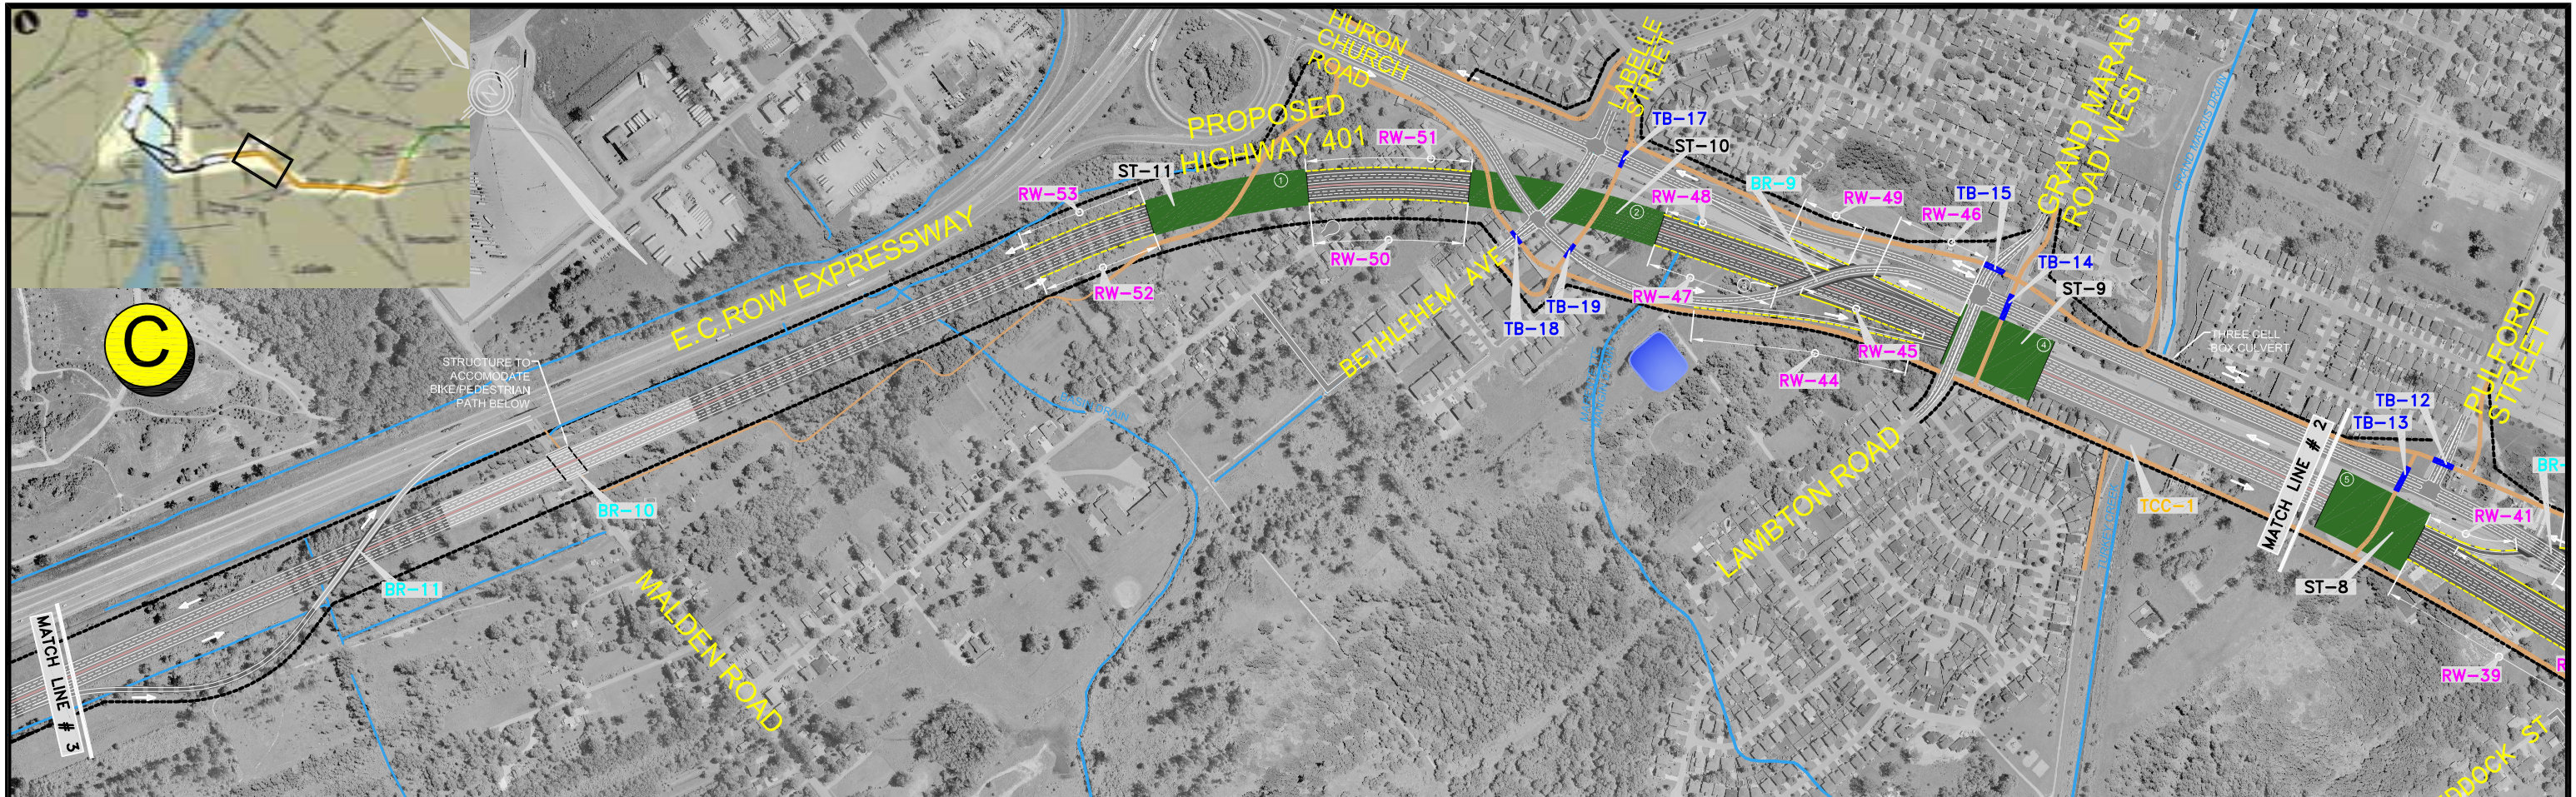

CONCEPTUAL