
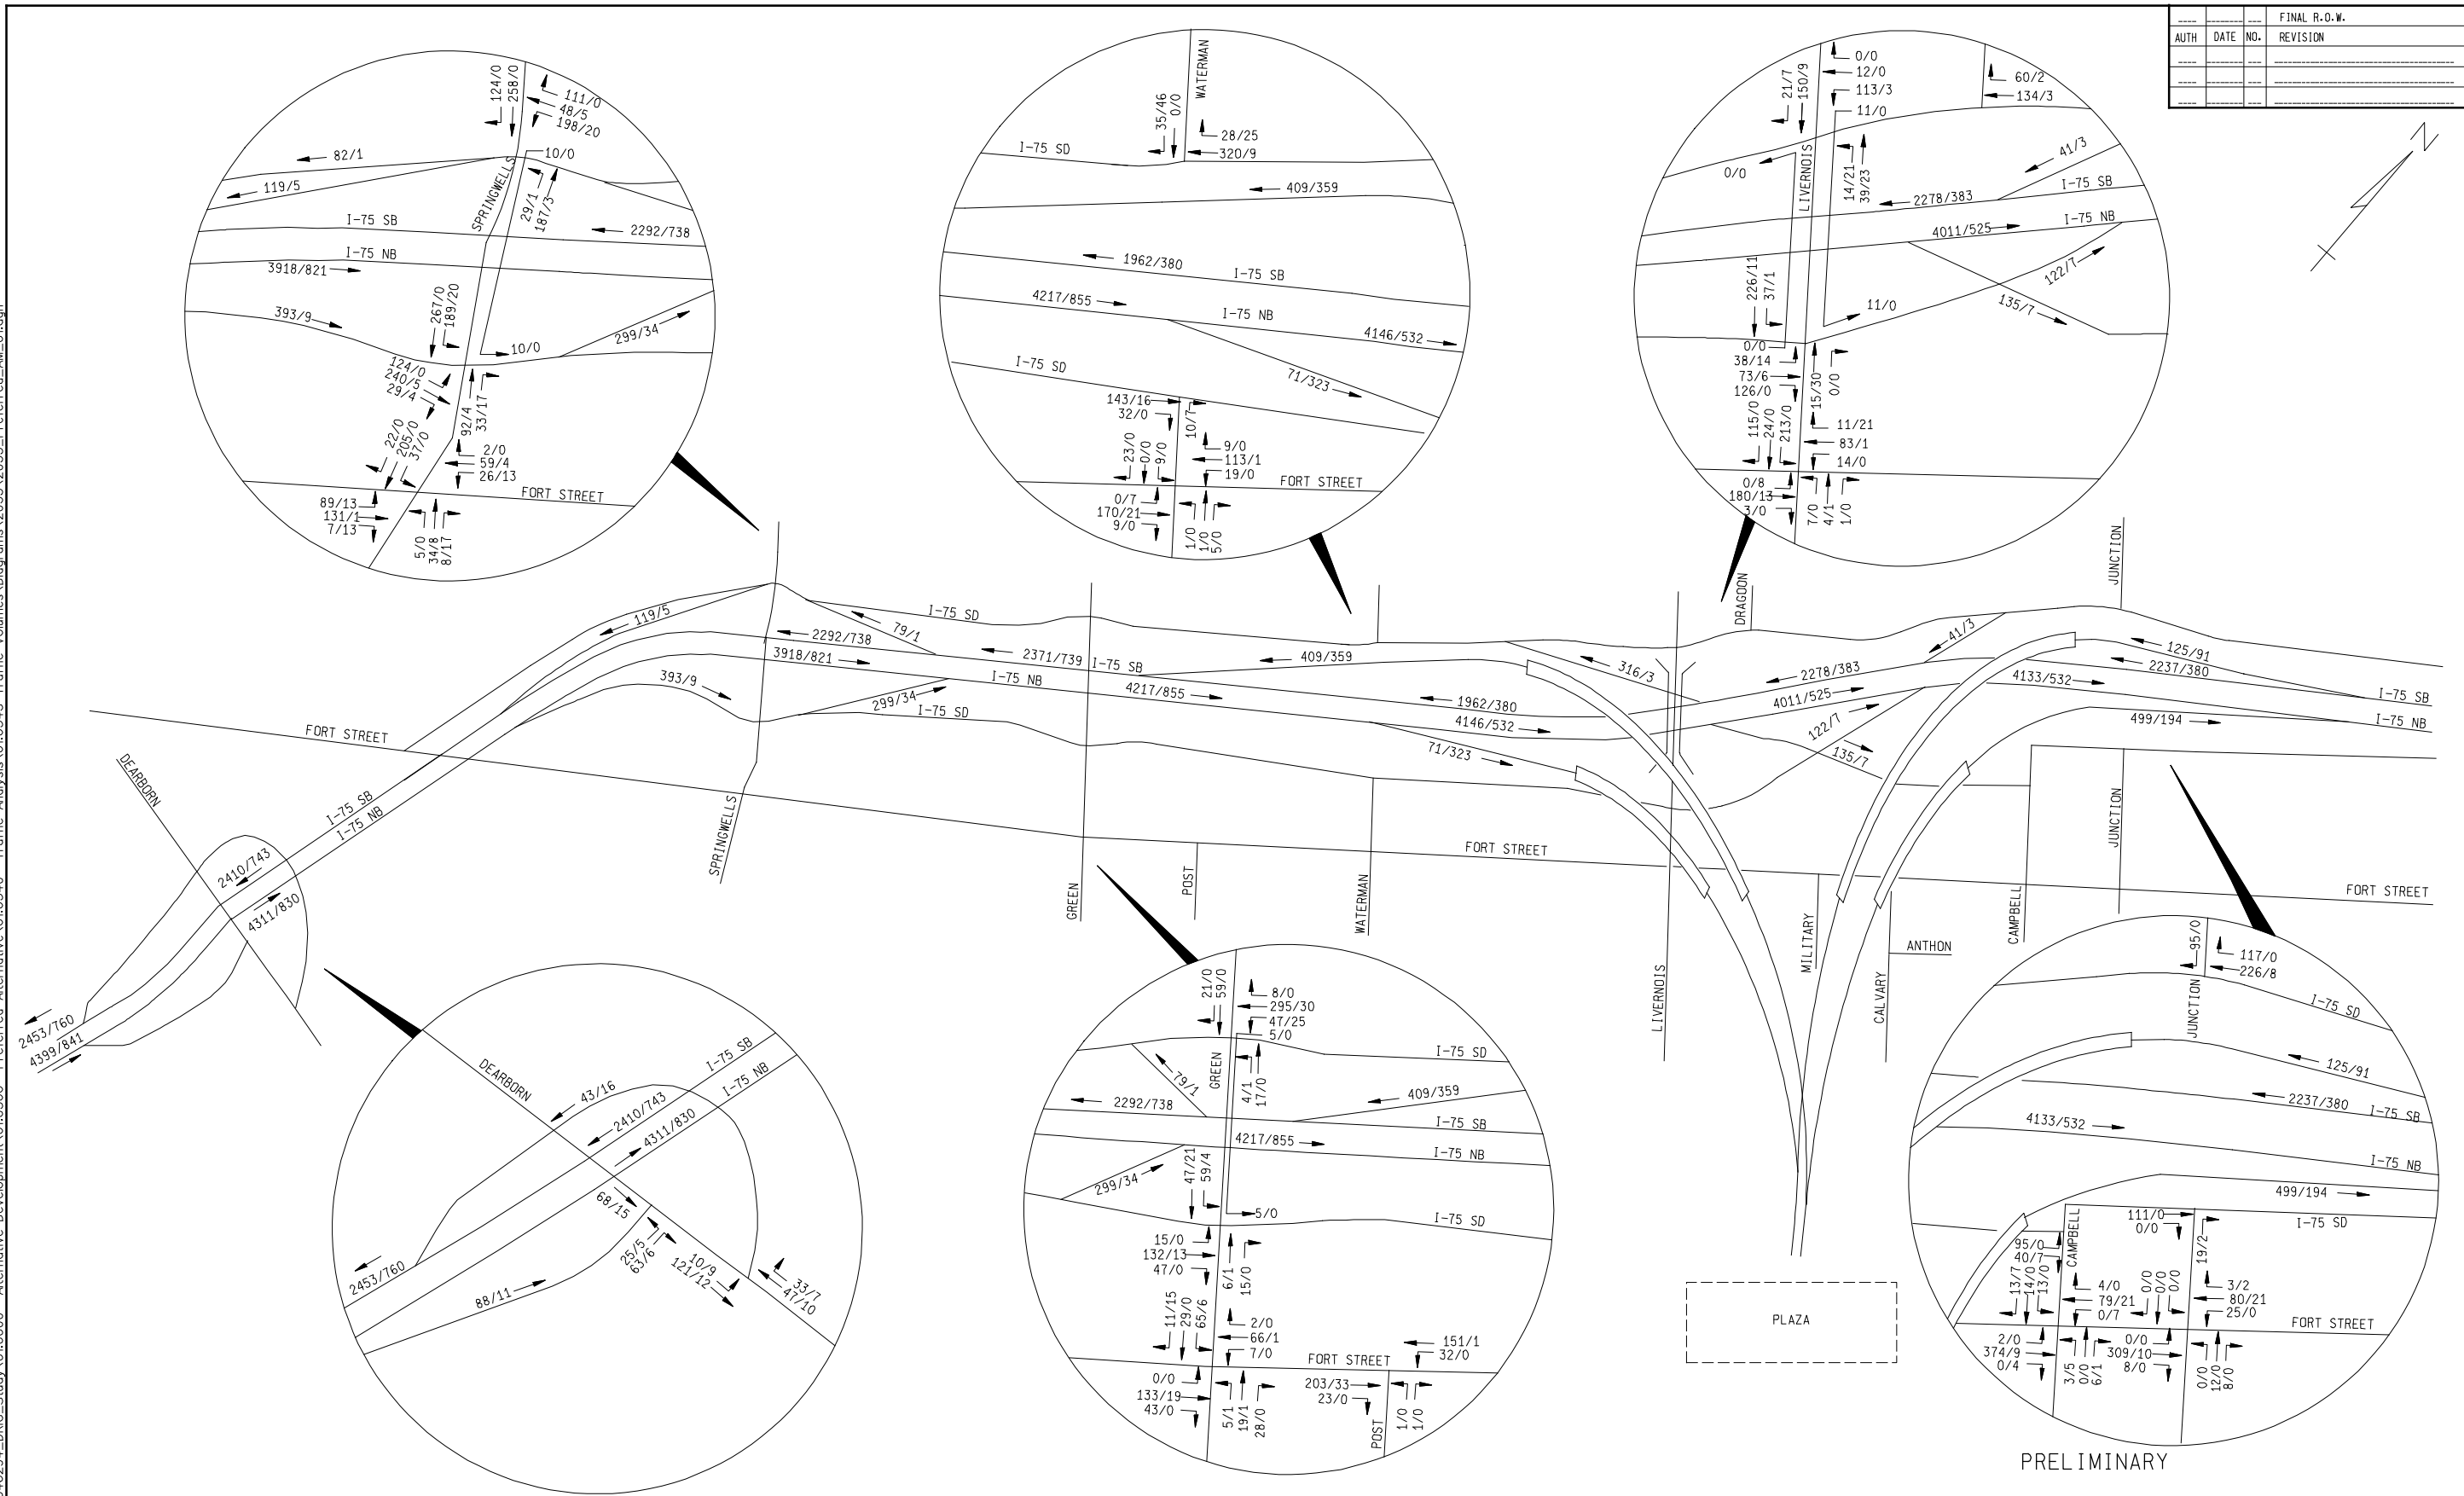


FILE NAME: F:\646294-DRIC\_Study\01.0000 - Alternative Development\01.0340 - Preferred Alternative\01.0340 - Traffic Analysis\01.0345 - Traffic Volumes\Diagrams\2035\2035\_Preferrred\_AM\_01.dgn

FINAL R.O.W.			
AUTH	DATE	NO.	REVISION

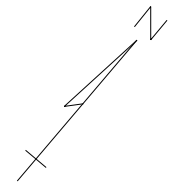


PRELIMINARY

LEGEND: XX / YY (CARS / TRUCKS)

	BUILD (2035) PREFERRED ALT. AM PEAK HOUR TRAFFIC VOLUMES					
	DATE	SCALE	CONT. SEC.	JOB NO.	DESIGN UNIT	SHEET NO. R.O.W CONST.
		NTS				

9/9/2008 9:45:44 AM CHECKED BY: WORKED ON BY: DATE:

FINAL R.O.W.			
AUTH	DATE	NO.	REVISION


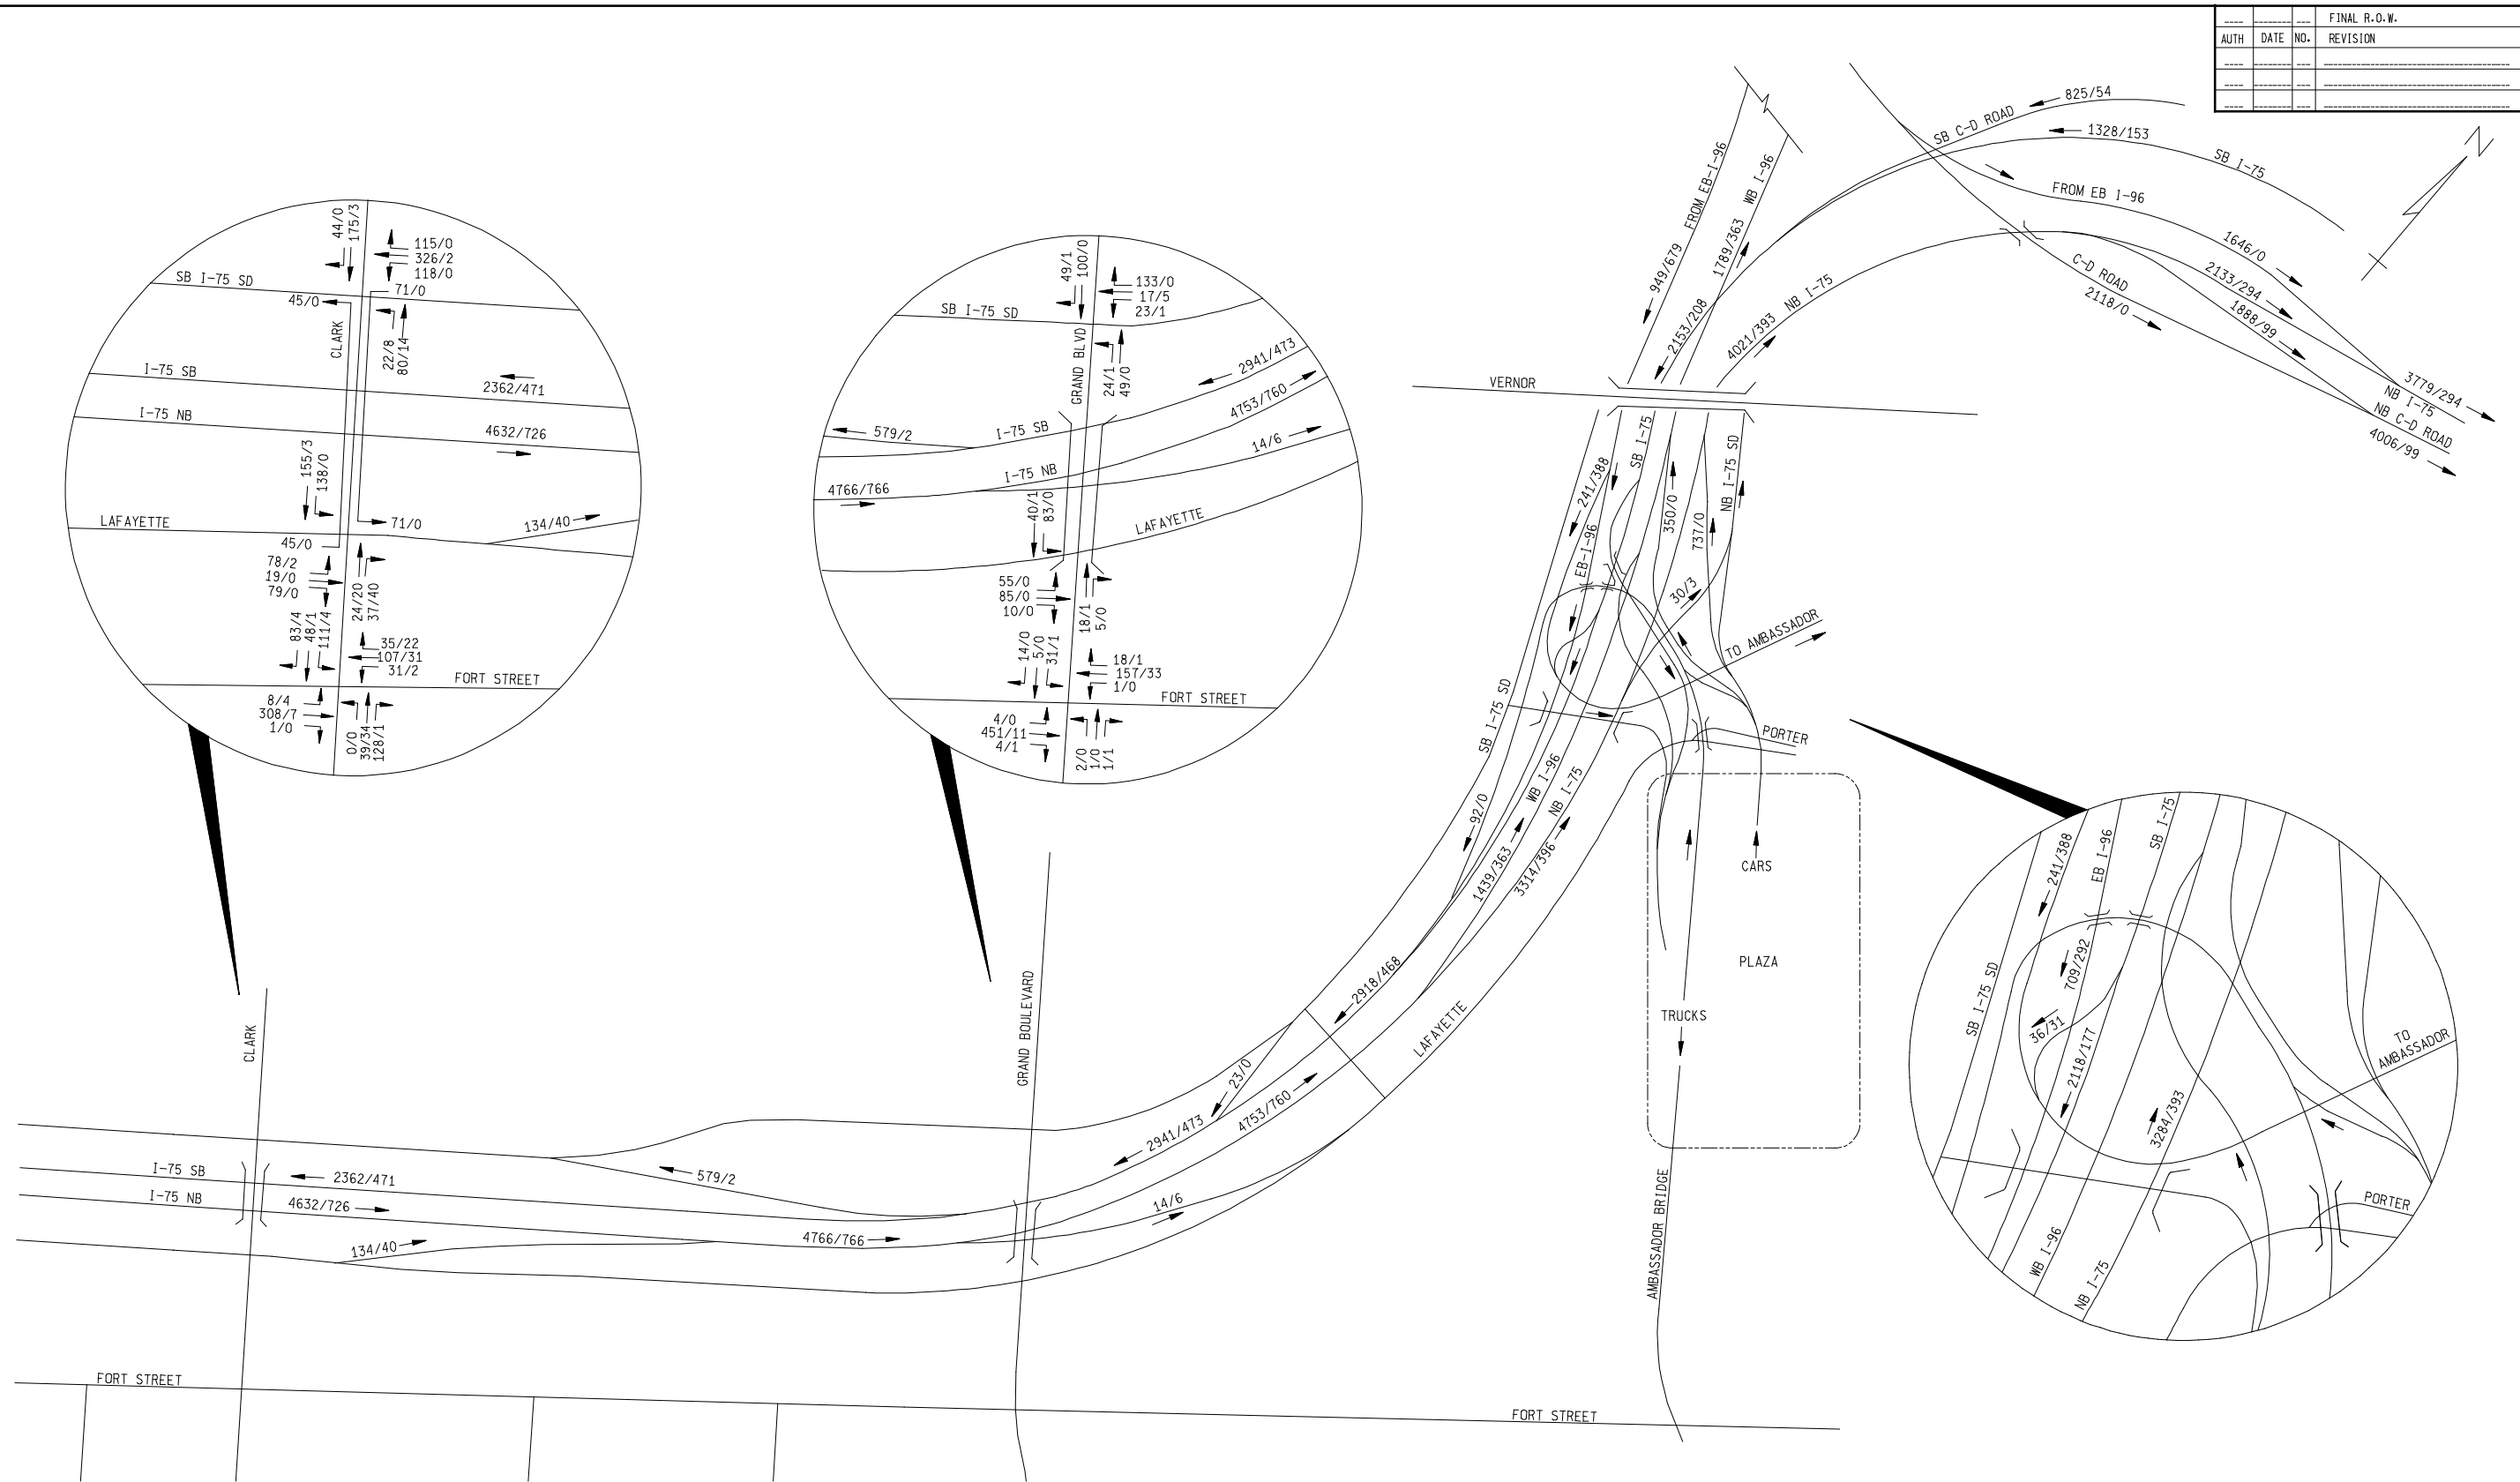


FILE NAME: f:\646294-DRIC\_Study\01.0000 - Alternative Development\01.0300 - Preferred Alternative\01.0340 - Traffic Analysis\01.0345 - Traffic Volumes\Diagrams\2035\2035\_Preferred\_AM\_02.dgn

9/8/2008 10:46:20 AM CHECKED BY: DATE: WORKED ON BY: DATE:

FILE NAME: f:\646294-DRIC\_Study\01.0000-Alternative Development\01.0300-Preferred Alternative\01.0340-Traffic Analysis\01.0345-Traffic Volumes\Diagrams\2035\2035-Preferred\_AM\_03.dgn

FINAL R.O.W.		
AUTH	DATE	REVISION

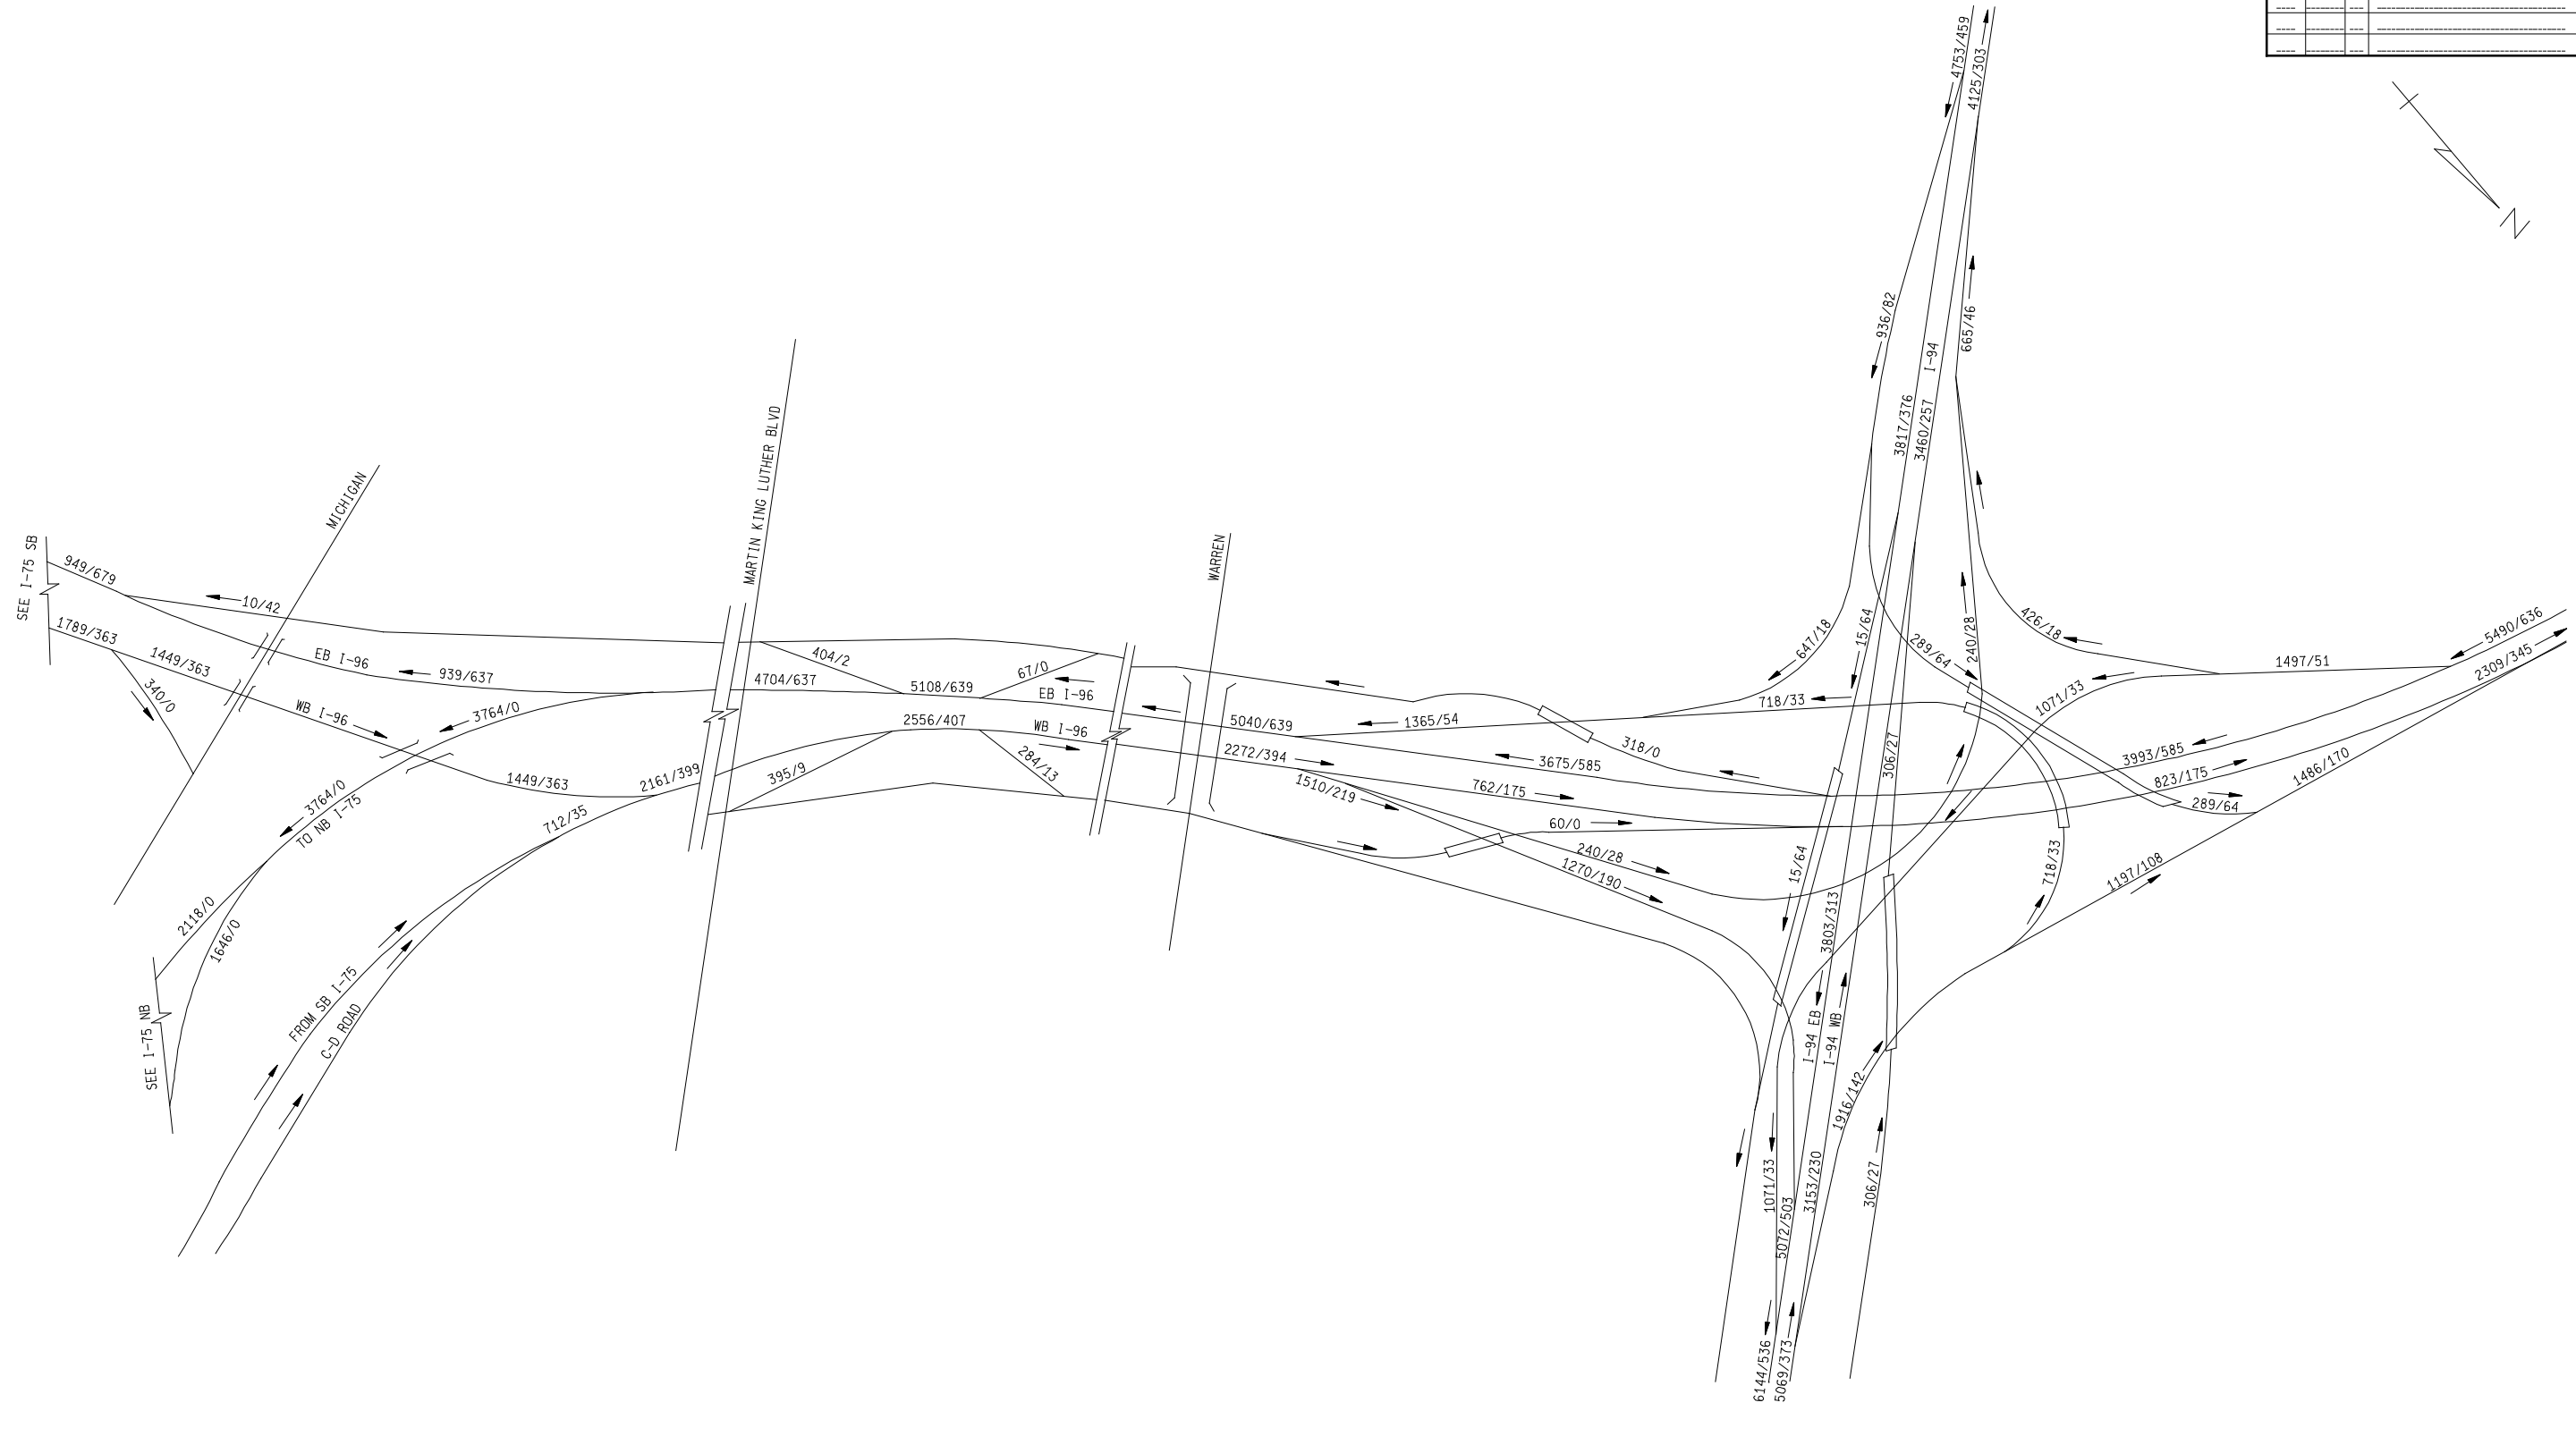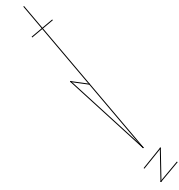

LEGEND: XX / YY (CARS / TRUCKS)



PRELIMINARY

		BUILD (2035) PREFERRED ALT. AM PEAK HOUR TRAFFIC VOLUMES				
		DATE	SCALE NTS	CONT. SEC.	JOB NO.	DESIGN UNIT

9/8/2008 10:46:59 AM CHECKED BY: WORKED ON BY: DATE: DATE:

FILE NAME: f:\646294\_DRIC\_Study\01.0000 Alternative Development\01.0300 Preferred Alternative\01.0340 Traffic Analysis\01.0345 Traffic Volumes\Diagrams\2035\2035\_PREFERRED\_OP\_01.dgn

FINAL R.O.W.			
AUTH	DATE	NO.	REVISION

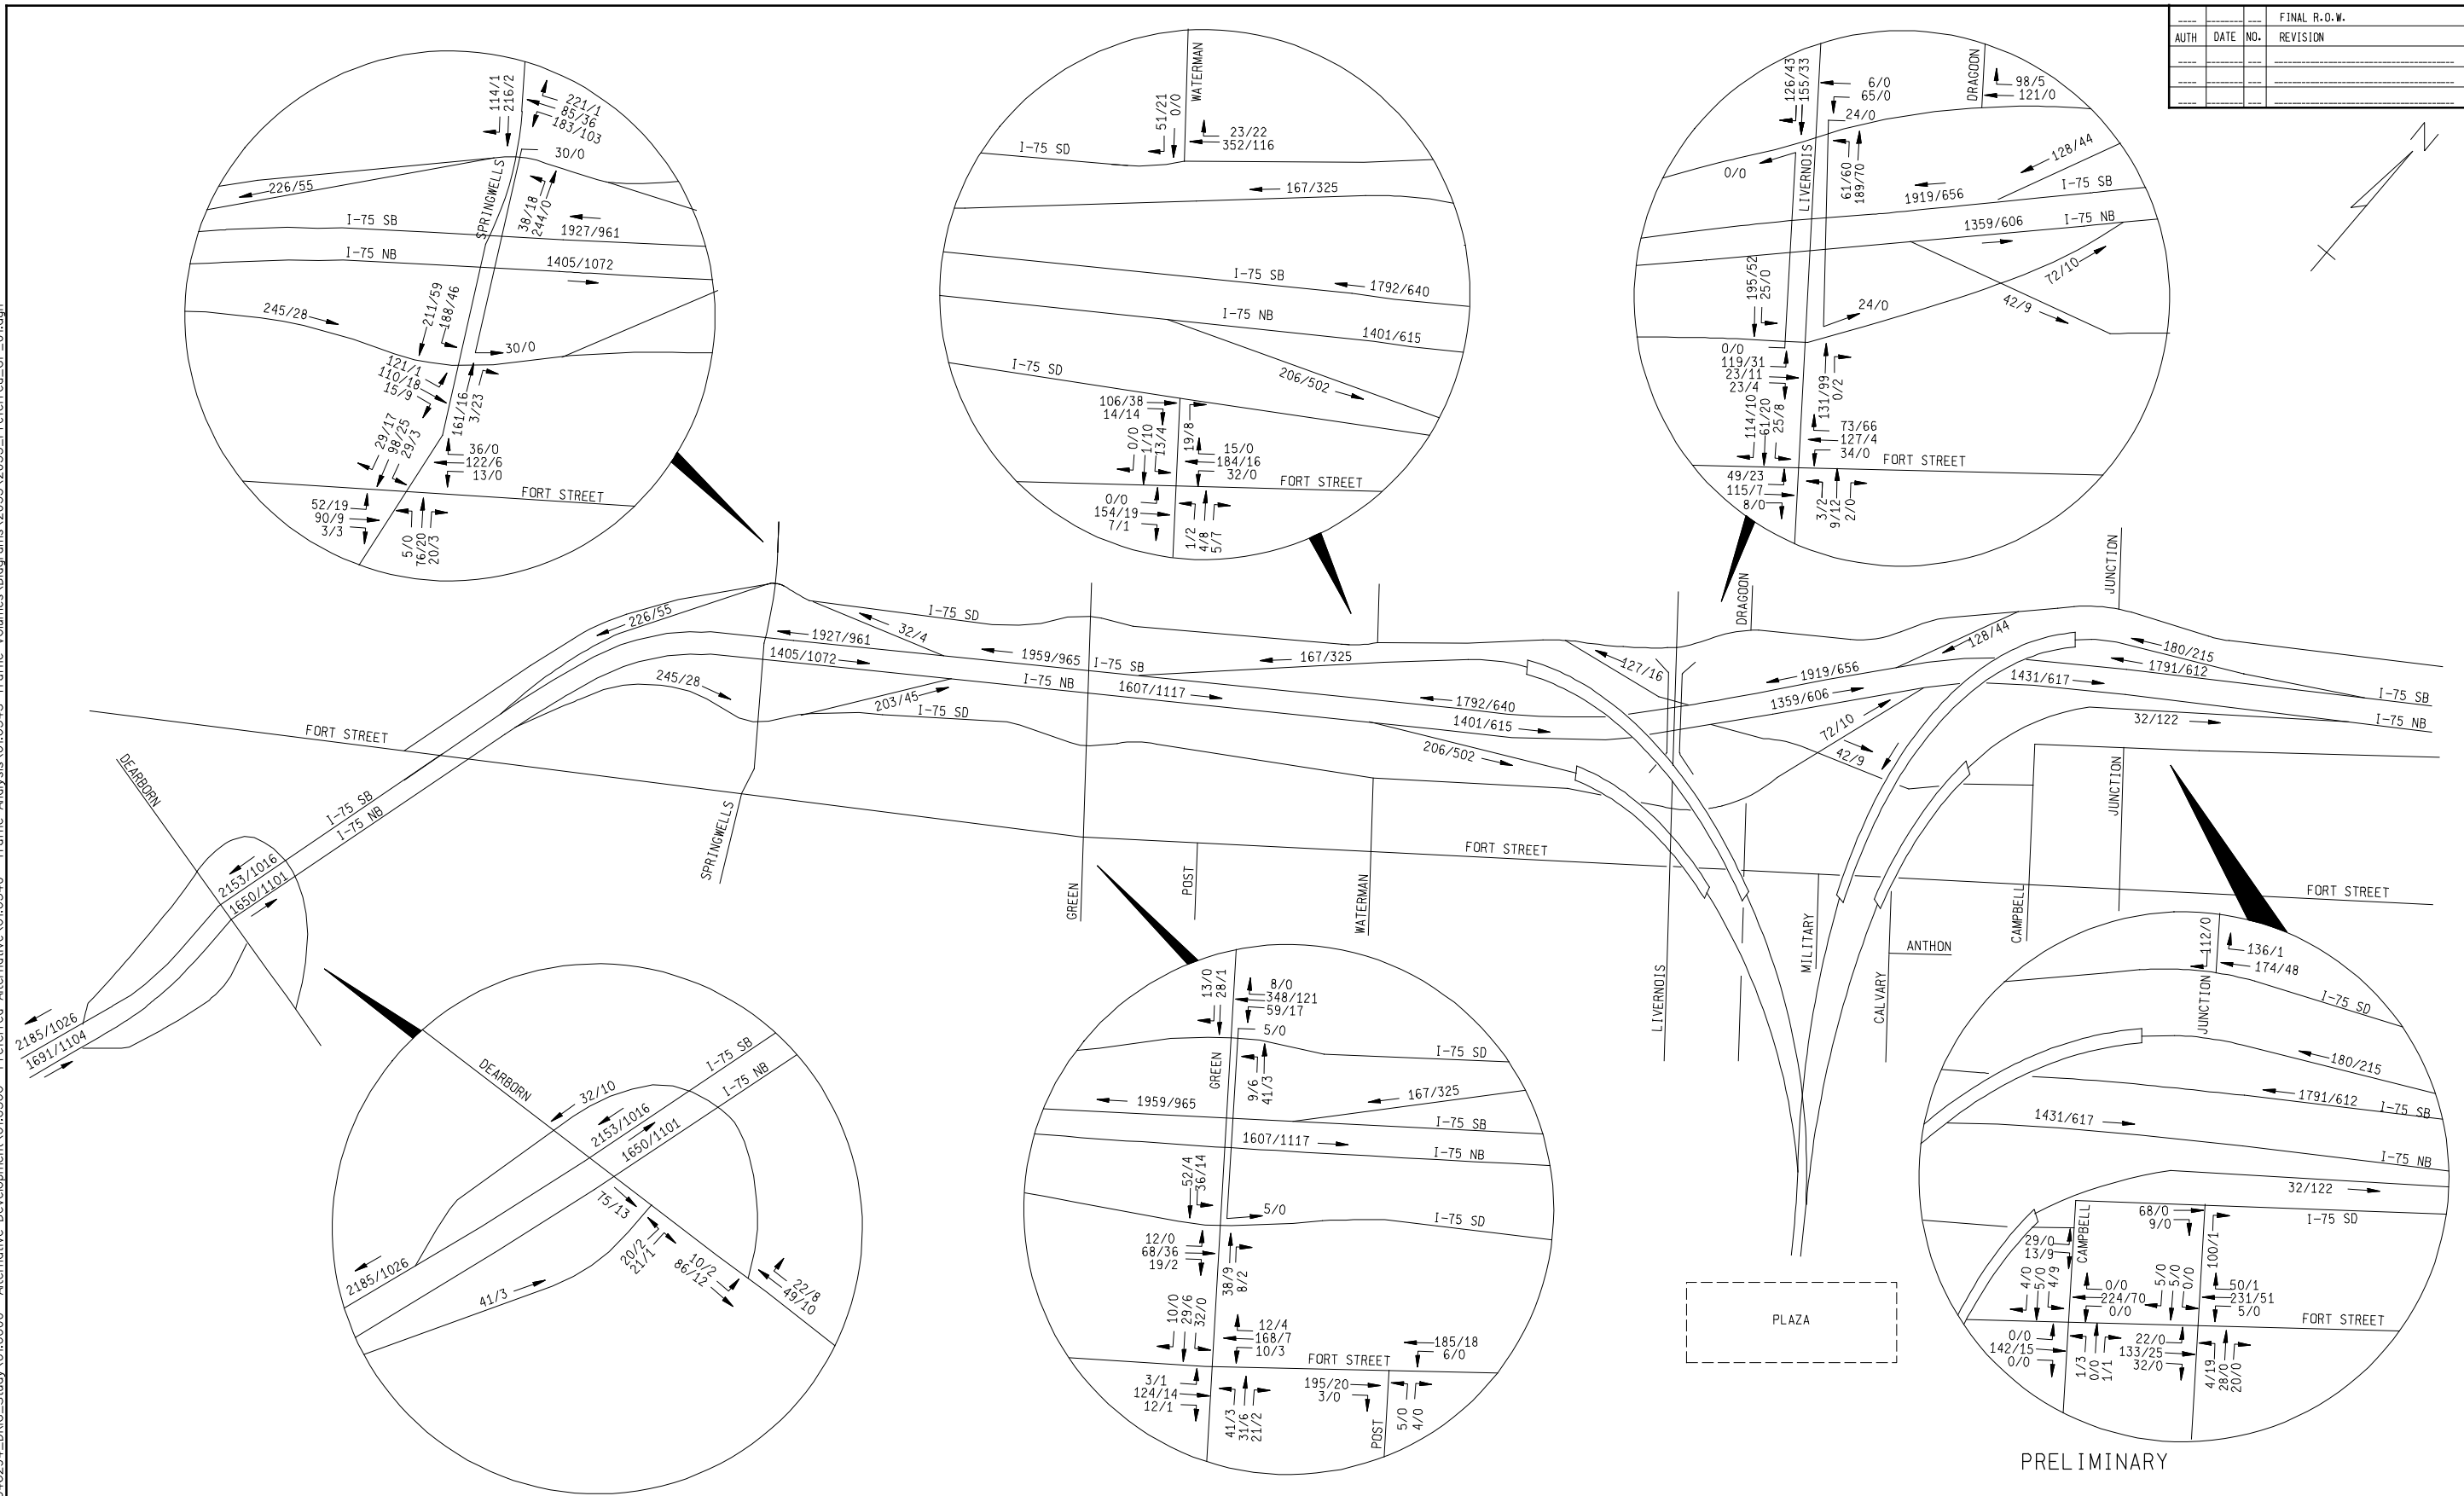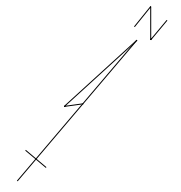


9/9/2008 9:46:12 AM CHECKED BY: WORKED ON BY: DATE:

LEGEND: XX / YY (CARS / TRUCKS)

	BUILD (2035) PREFERRED ALT. MIDDAY PEAK HOUR TRAFFIC VOLUMES					
	DATE	SCALE	CONT. SEC.	JOB NO.	DESIGN UNIT	SHEET NO. R.O.W CONST.
	NTS					

PRELIMINARY

FINAL R.O.W.			
AUTH	DATE	NO.	REVISION

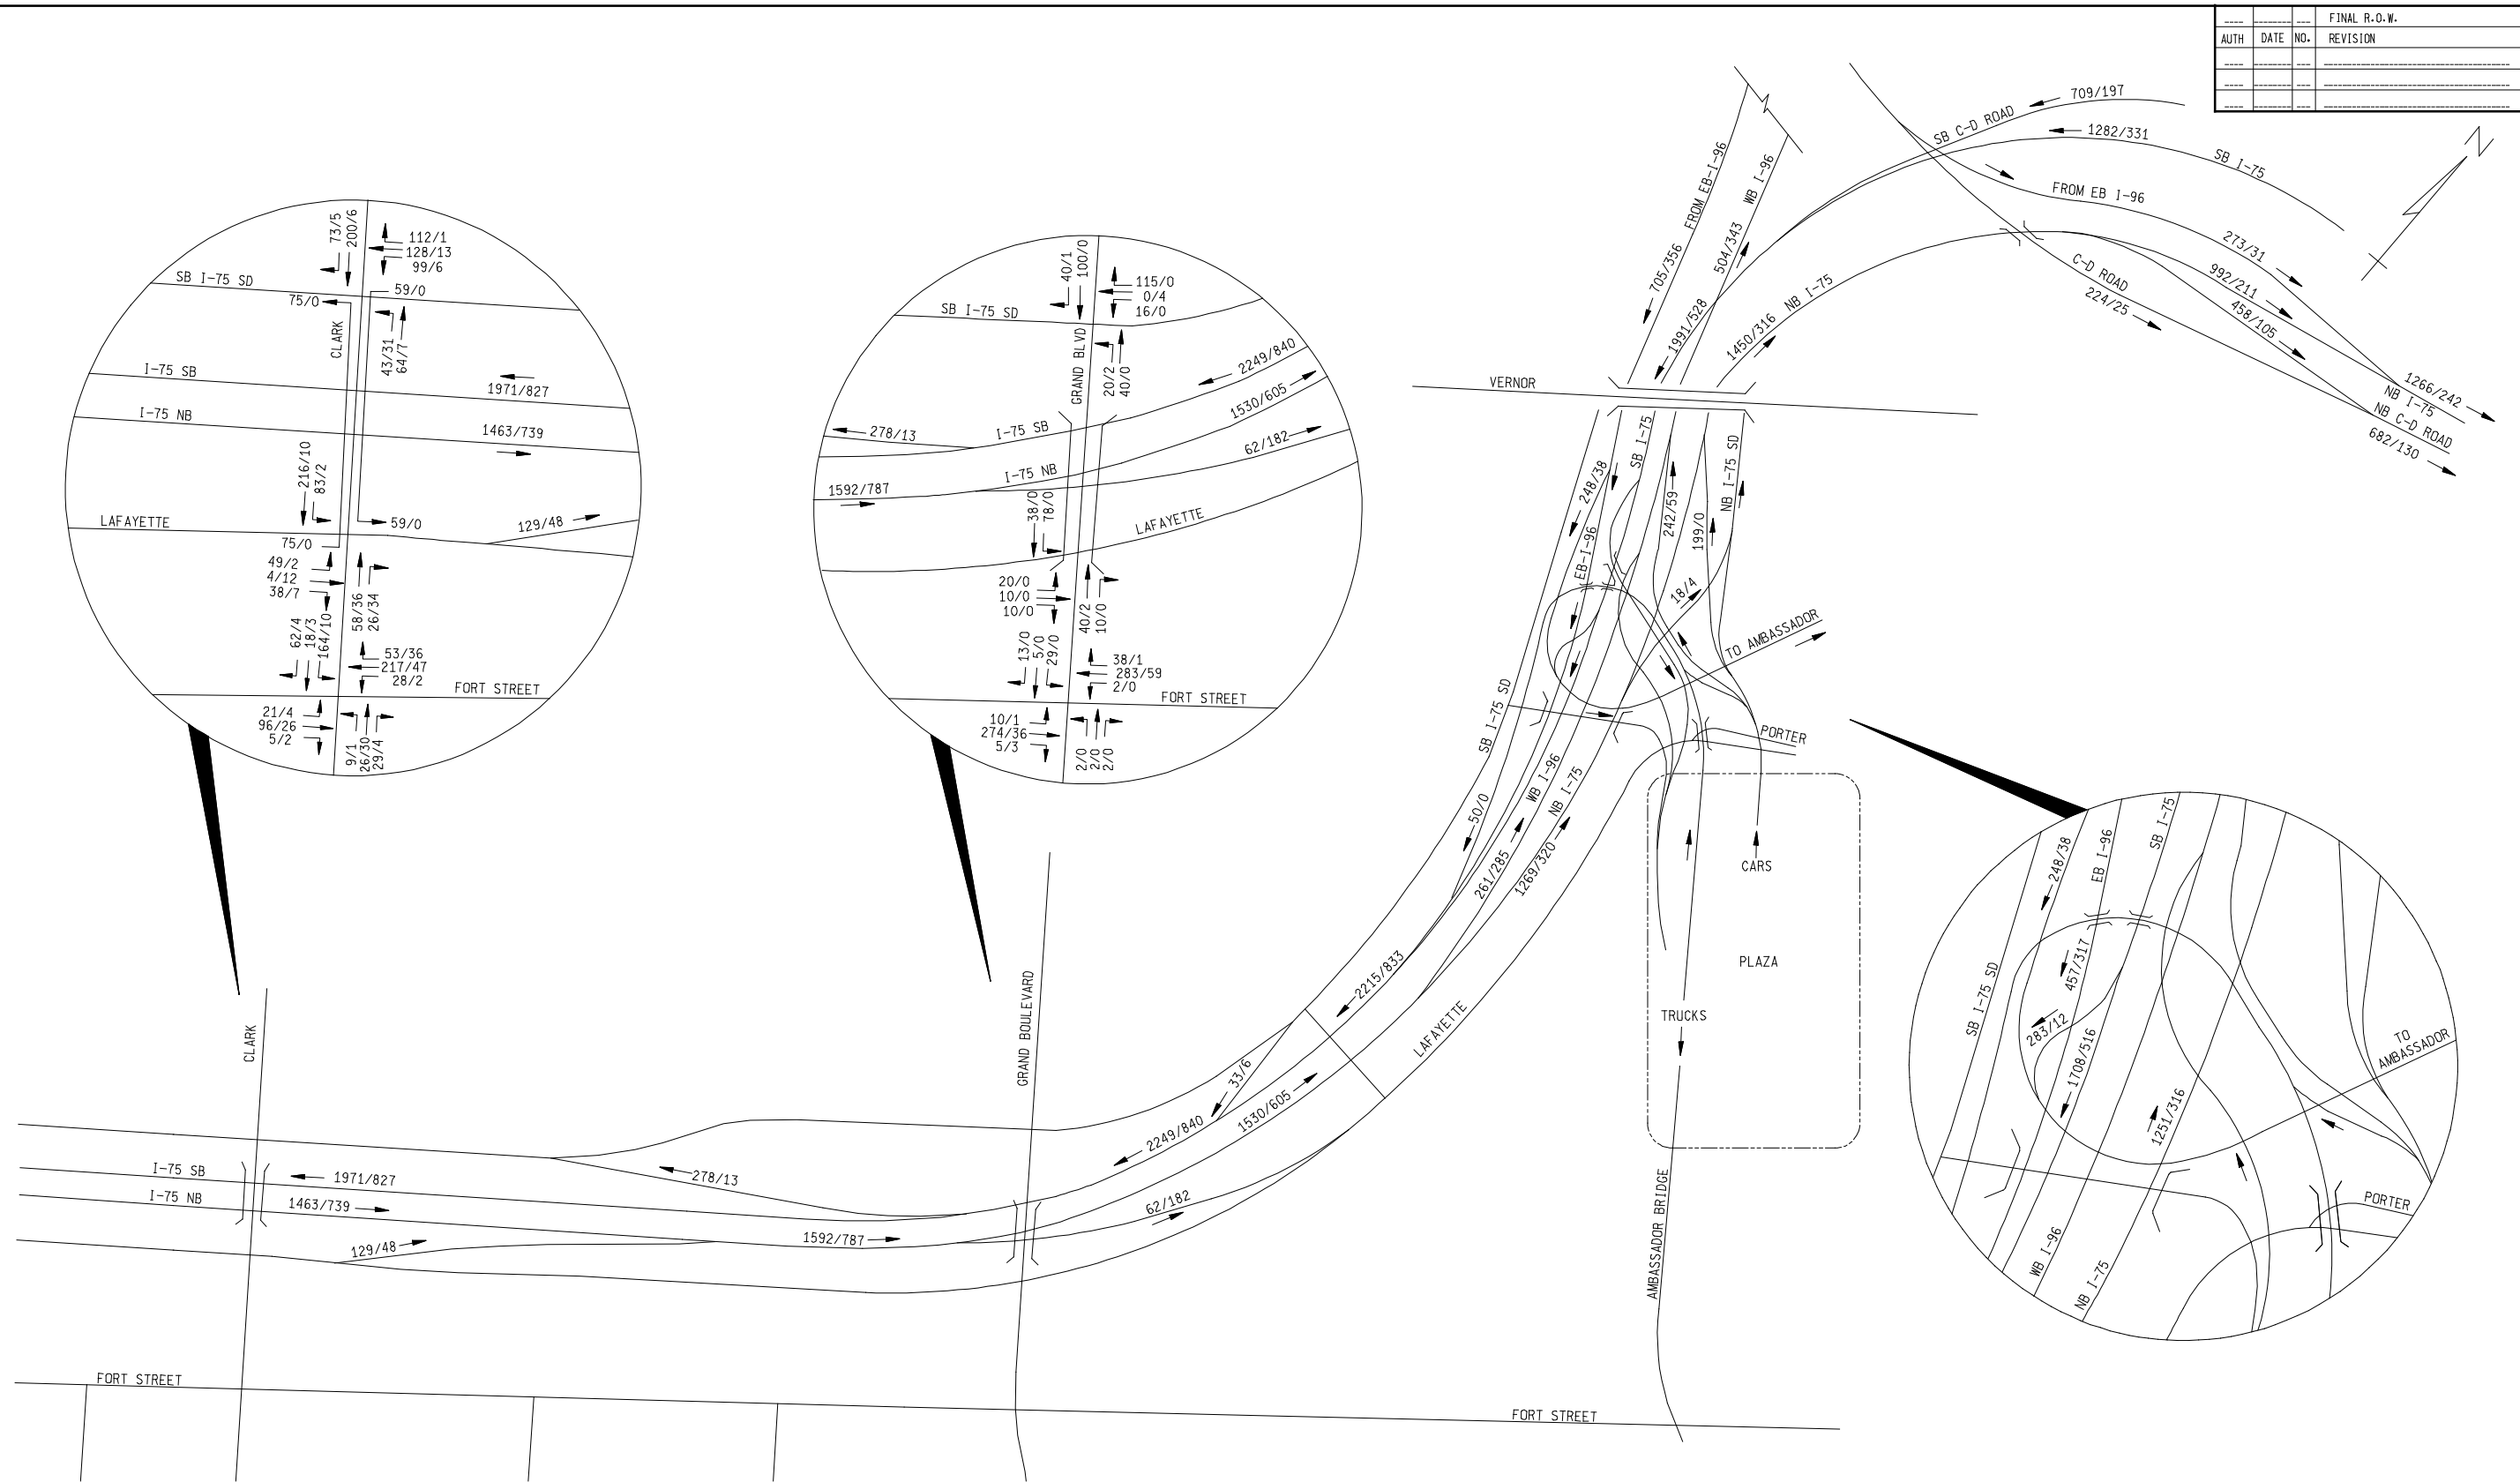

LEGEND: XX / YY (CARS / TRUCKS)

PRELIMINARY



FILE NAME: f:\646294-DRIC\_Study\01.0000 - Alternative Development\01.0300 - Preferred Alternative\01.0340 - Traffic Analysis\01.0345 - Traffic Volumes\Diagrams\2035\2035\_PREFERRED\_OP\_02.dgn

9/8/2008 10:47:53 AM CHECKED BY: DATE: WORKED ON BY: DATE:

		BUILD (2035) PREFERRED ALT. MIDDAY PEAK HOUR TRAFFIC VOLUMES				
		DATE	SCALE NTS	CONT. SEC.	JOB NO.	DESIGN UNIT

FILE NAME: f:\646294-DRIC\_Study\01.0000 - Alternative Development\01.0300 - Preferred Alternative\01.0340 - Traffic Analysis\01.0345 - Traffic Volumes\Diagrams\2035\2035\_PREFERRED\_OP\_03.dgn

FINAL R.O.W.			
AUTH	DATE	NO.	REVISION

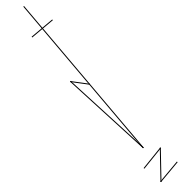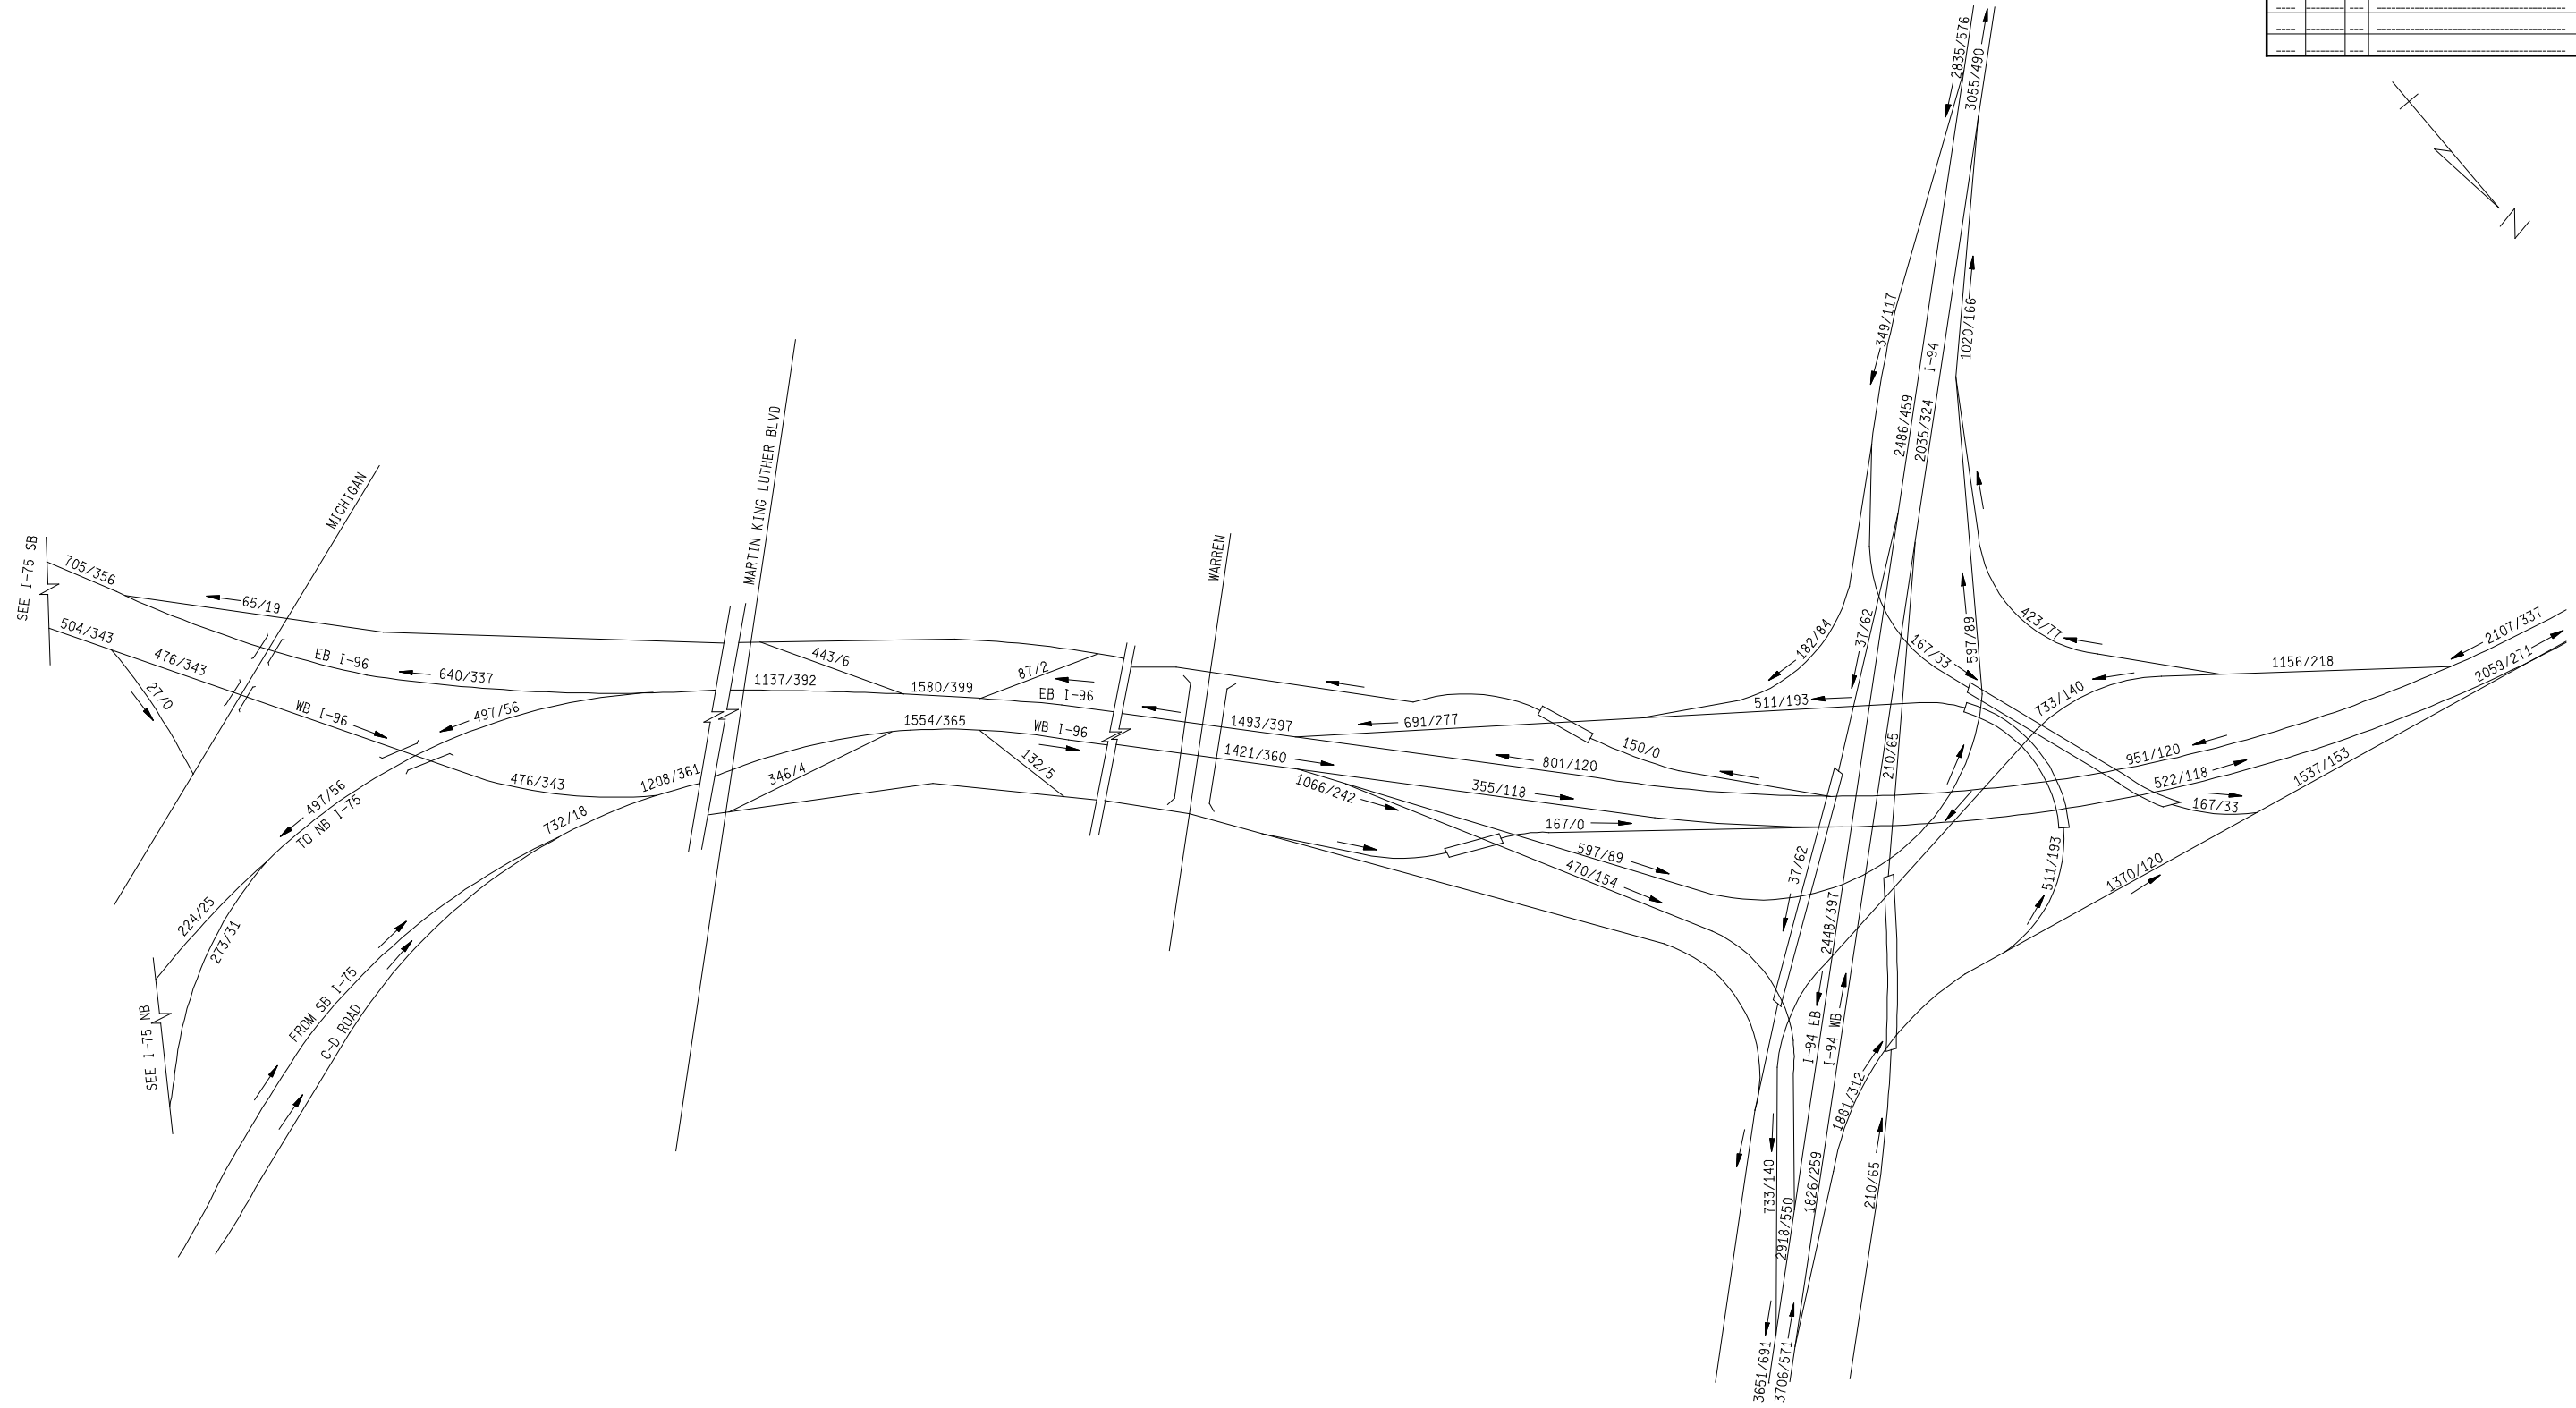

LEGEND: XX / YY (CARS / TRUCKS)



PRELIMINARY

		BUILD (2035) PREFERRED ALT. MIDDAY PEAK HOUR TRAFFIC VOLUMES				
		DATE	SCALE NTS	CONT. SEC.	JOB NO.	DESIGN UNIT

9/8/2008 10:48:27 AM CHECKED BY: DATE: WORKED ON BY: DATE:

FILE NAME: f:\646294\_DRIC\_Study\01.0000 Alternative Development\01.0340 Preferred Alternative\01.0300 Traffic Analysis\01.0345 Traffic Volumes\Diagrams\2035\2035\_Preferred\_PM\_01.dgn

FINAL R.O.W.			
AUTH	DATE	NO.	REVISION

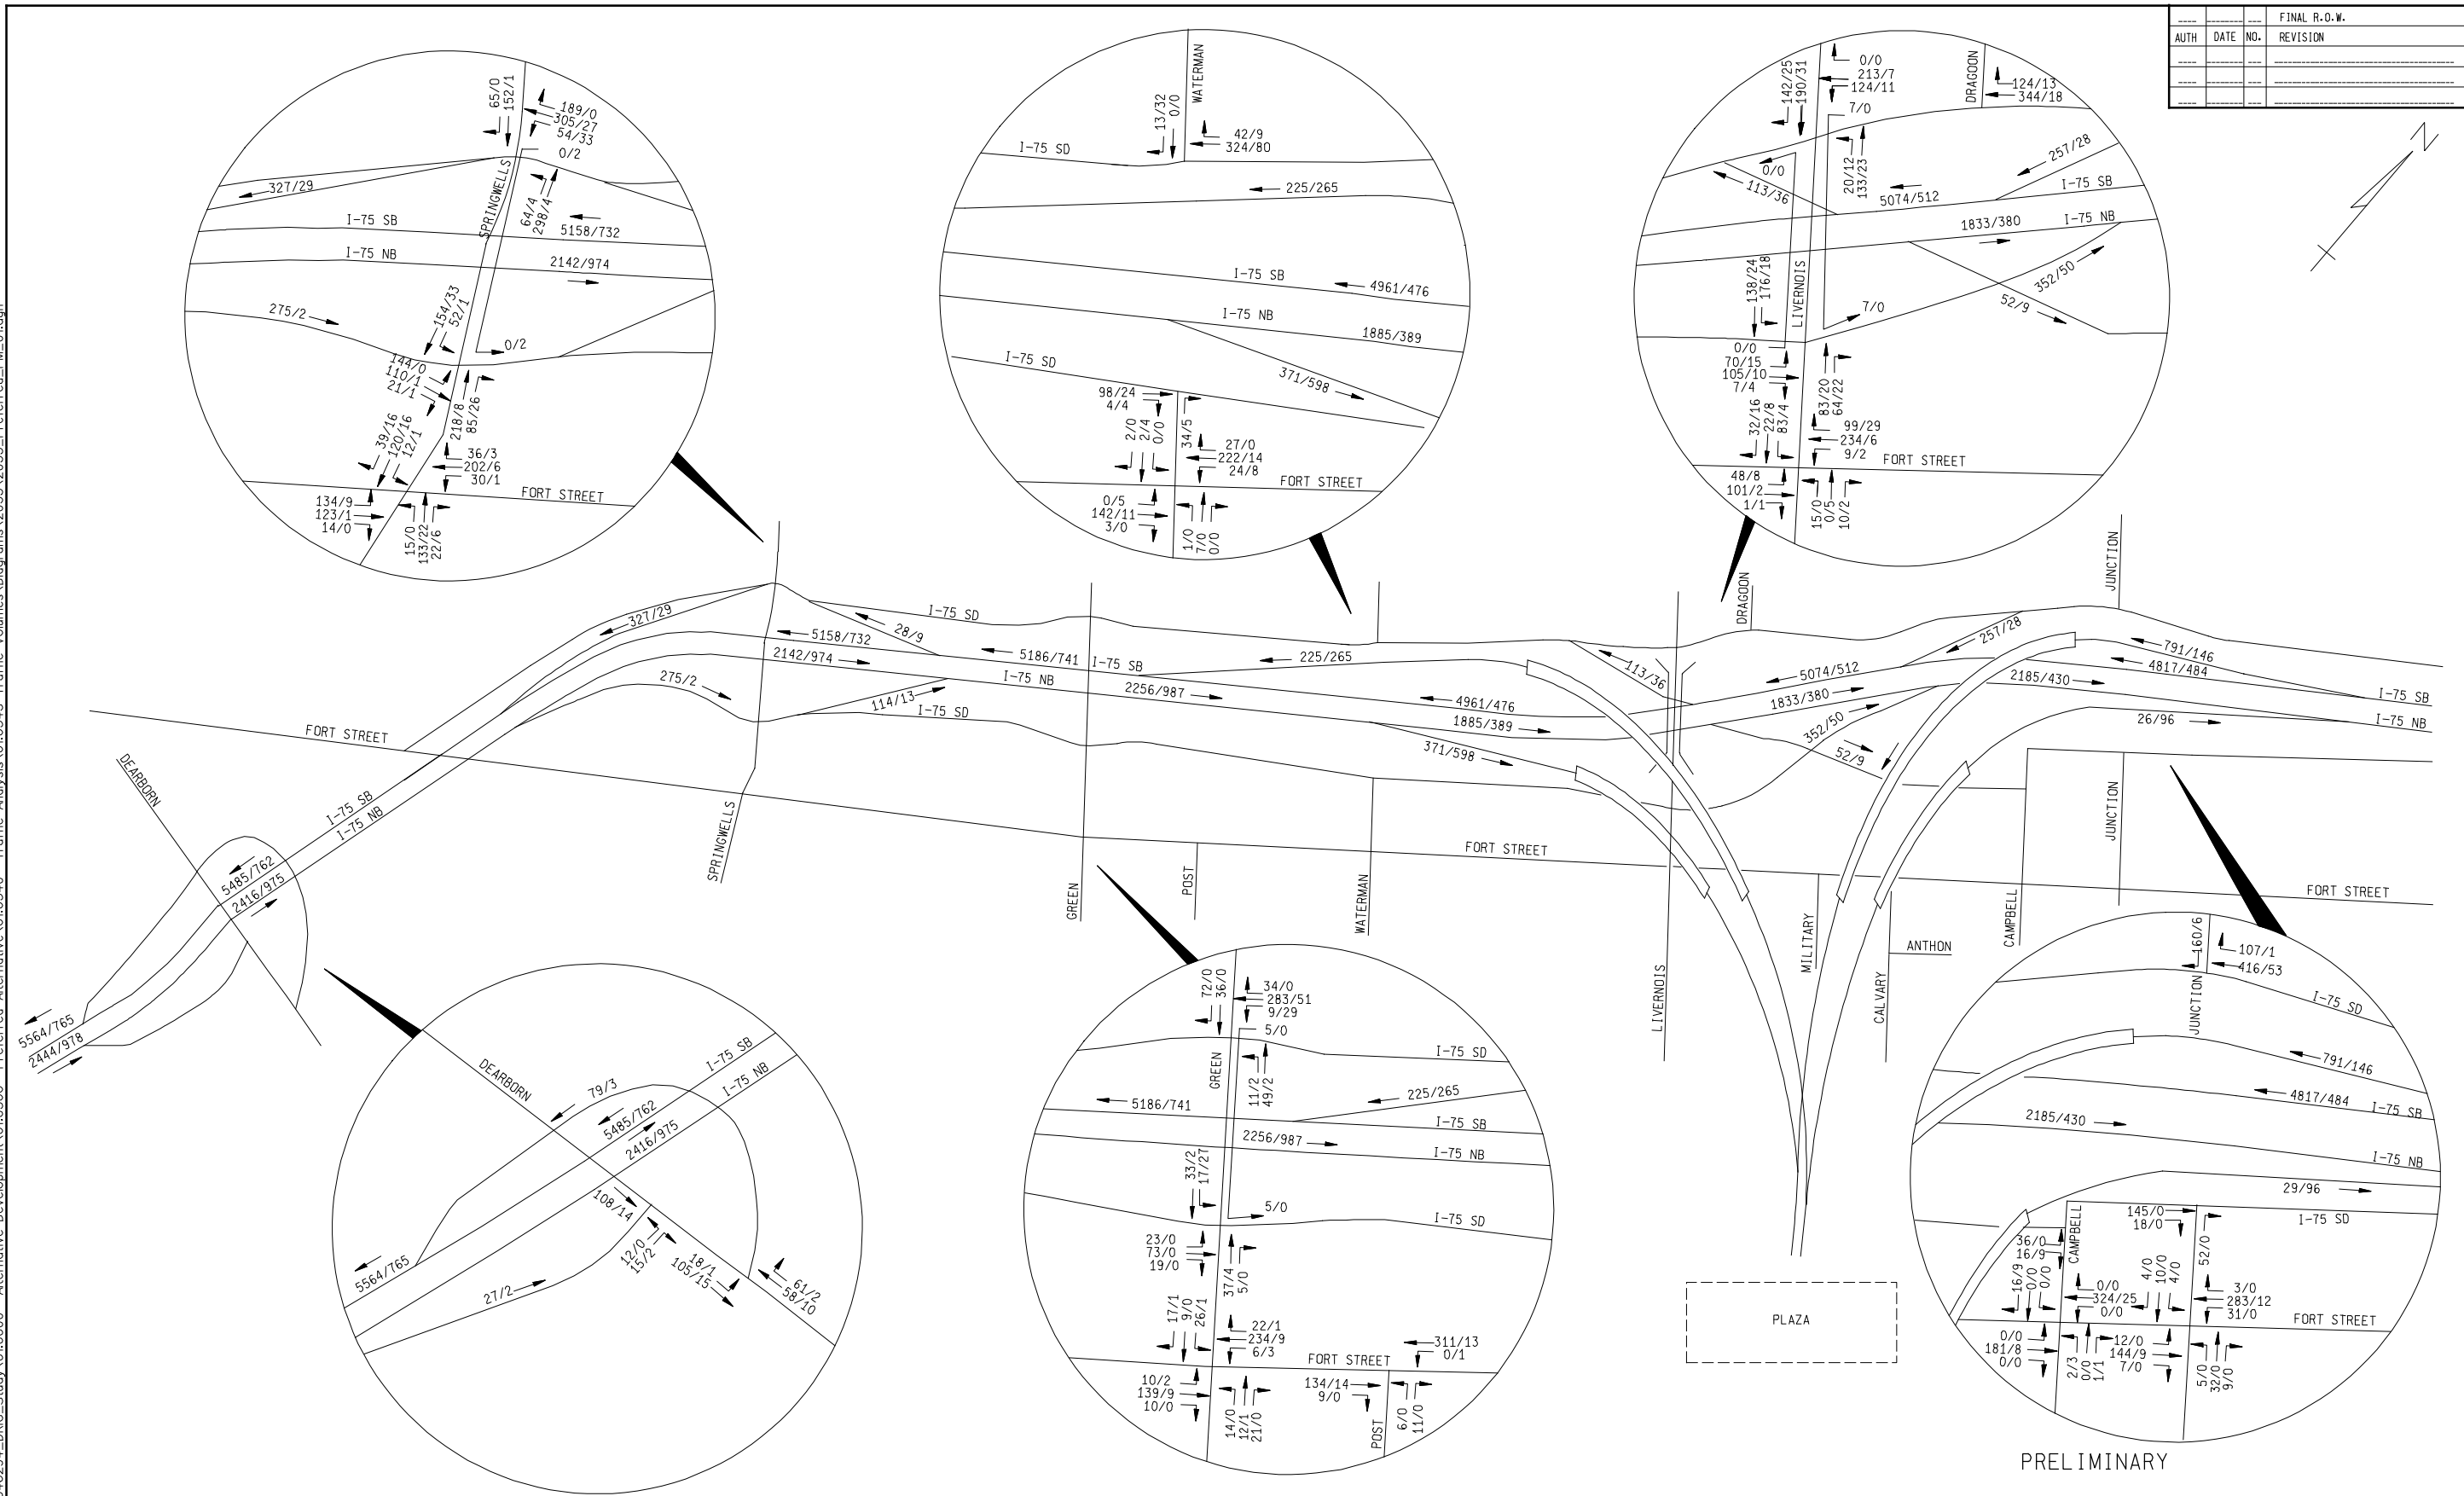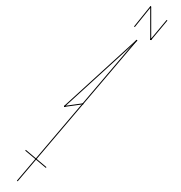


WORKED ON BY: \_\_\_\_\_ DATE: \_\_\_\_\_  
 CHECKED BY: \_\_\_\_\_ DATE: \_\_\_\_\_  
 9/9/2008 9:46:37 AM

LEGEND: XX / YY (CARS / TRUCKS)

	BUILD (2035) PREFERRED ALT. PM PEAK HOUR TRAFFIC VOLUMES					
	DATE	SCALE	CONT. SEC.	JOB NO.	DESIGN UNIT	SHEET NO. R.O.W CONST.
		NTS				

PRELIMINARY

FINAL R.O.W.			
AUTH	DATE	NO.	REVISION

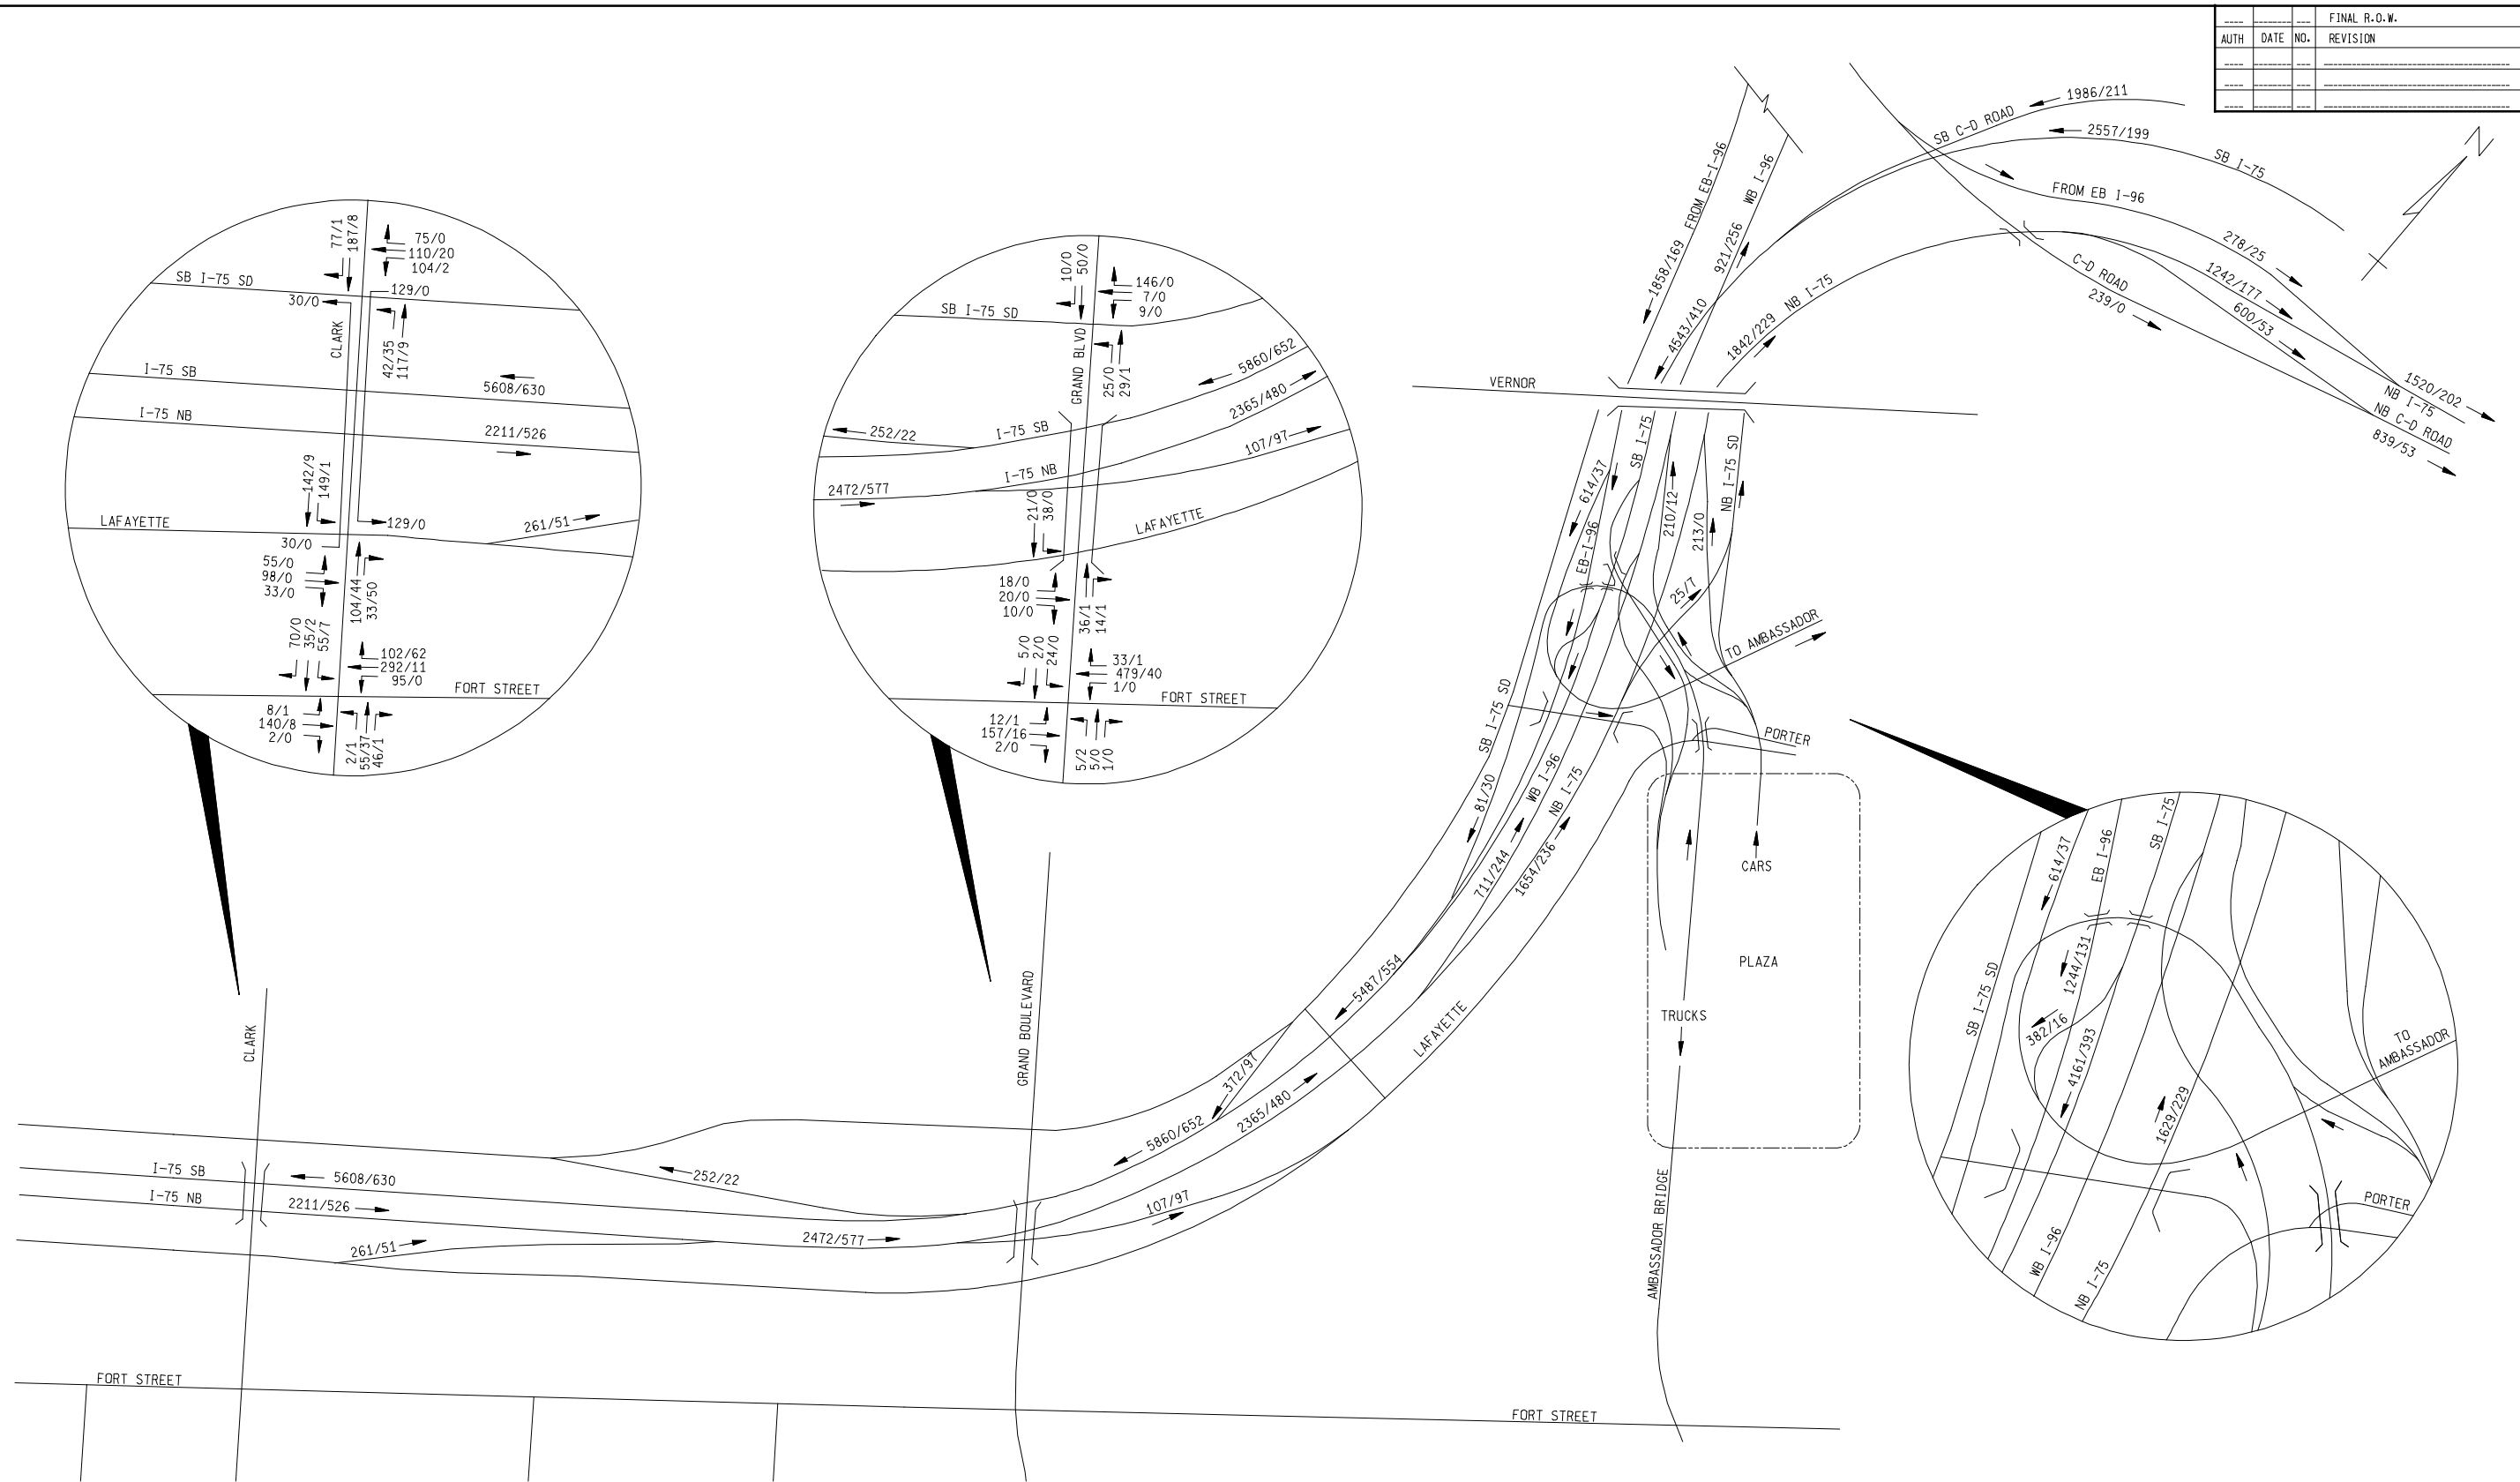

LEGEND: XX / YY (CARS / TRUCKS)

PRELIMINARY

FILE NAME: f:\646294-DRIC\_Study\01.0000 - Alternative Development\01.0300 - Preferred Alternative\01.0340 - Traffic Analysis\01.0345 - Traffic Volumes\Diagrams\2035\2035\_Preferred\_PM\_02.dgn



	 Michigan Department of Transportation	BUILD (2035) PREFERRED ALT. PM PEAK HOUR TRAFFIC VOLUMES				
		DATE	SCALE	CONT. SEC.	JOB NO.	DESIGN UNIT
		NTS				R.O.W CONST.

9/10/2008 3:12:02 PM CHECKED BY: DATE: WORKED ON BY: DATE:



FILE NAME: f:\646294-DRIC\_Study\01.0000 - Alternative Development\01.0300 - Preferred Alternative\01.0340 - Traffic Analysis\01.0345 - Traffic Volumes\Diagrams\2035\2035\_Preferred\_PM\_03.dgn

FINAL R.O.W.			
AUTH	DATE	NO.	REVISION

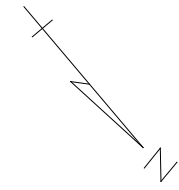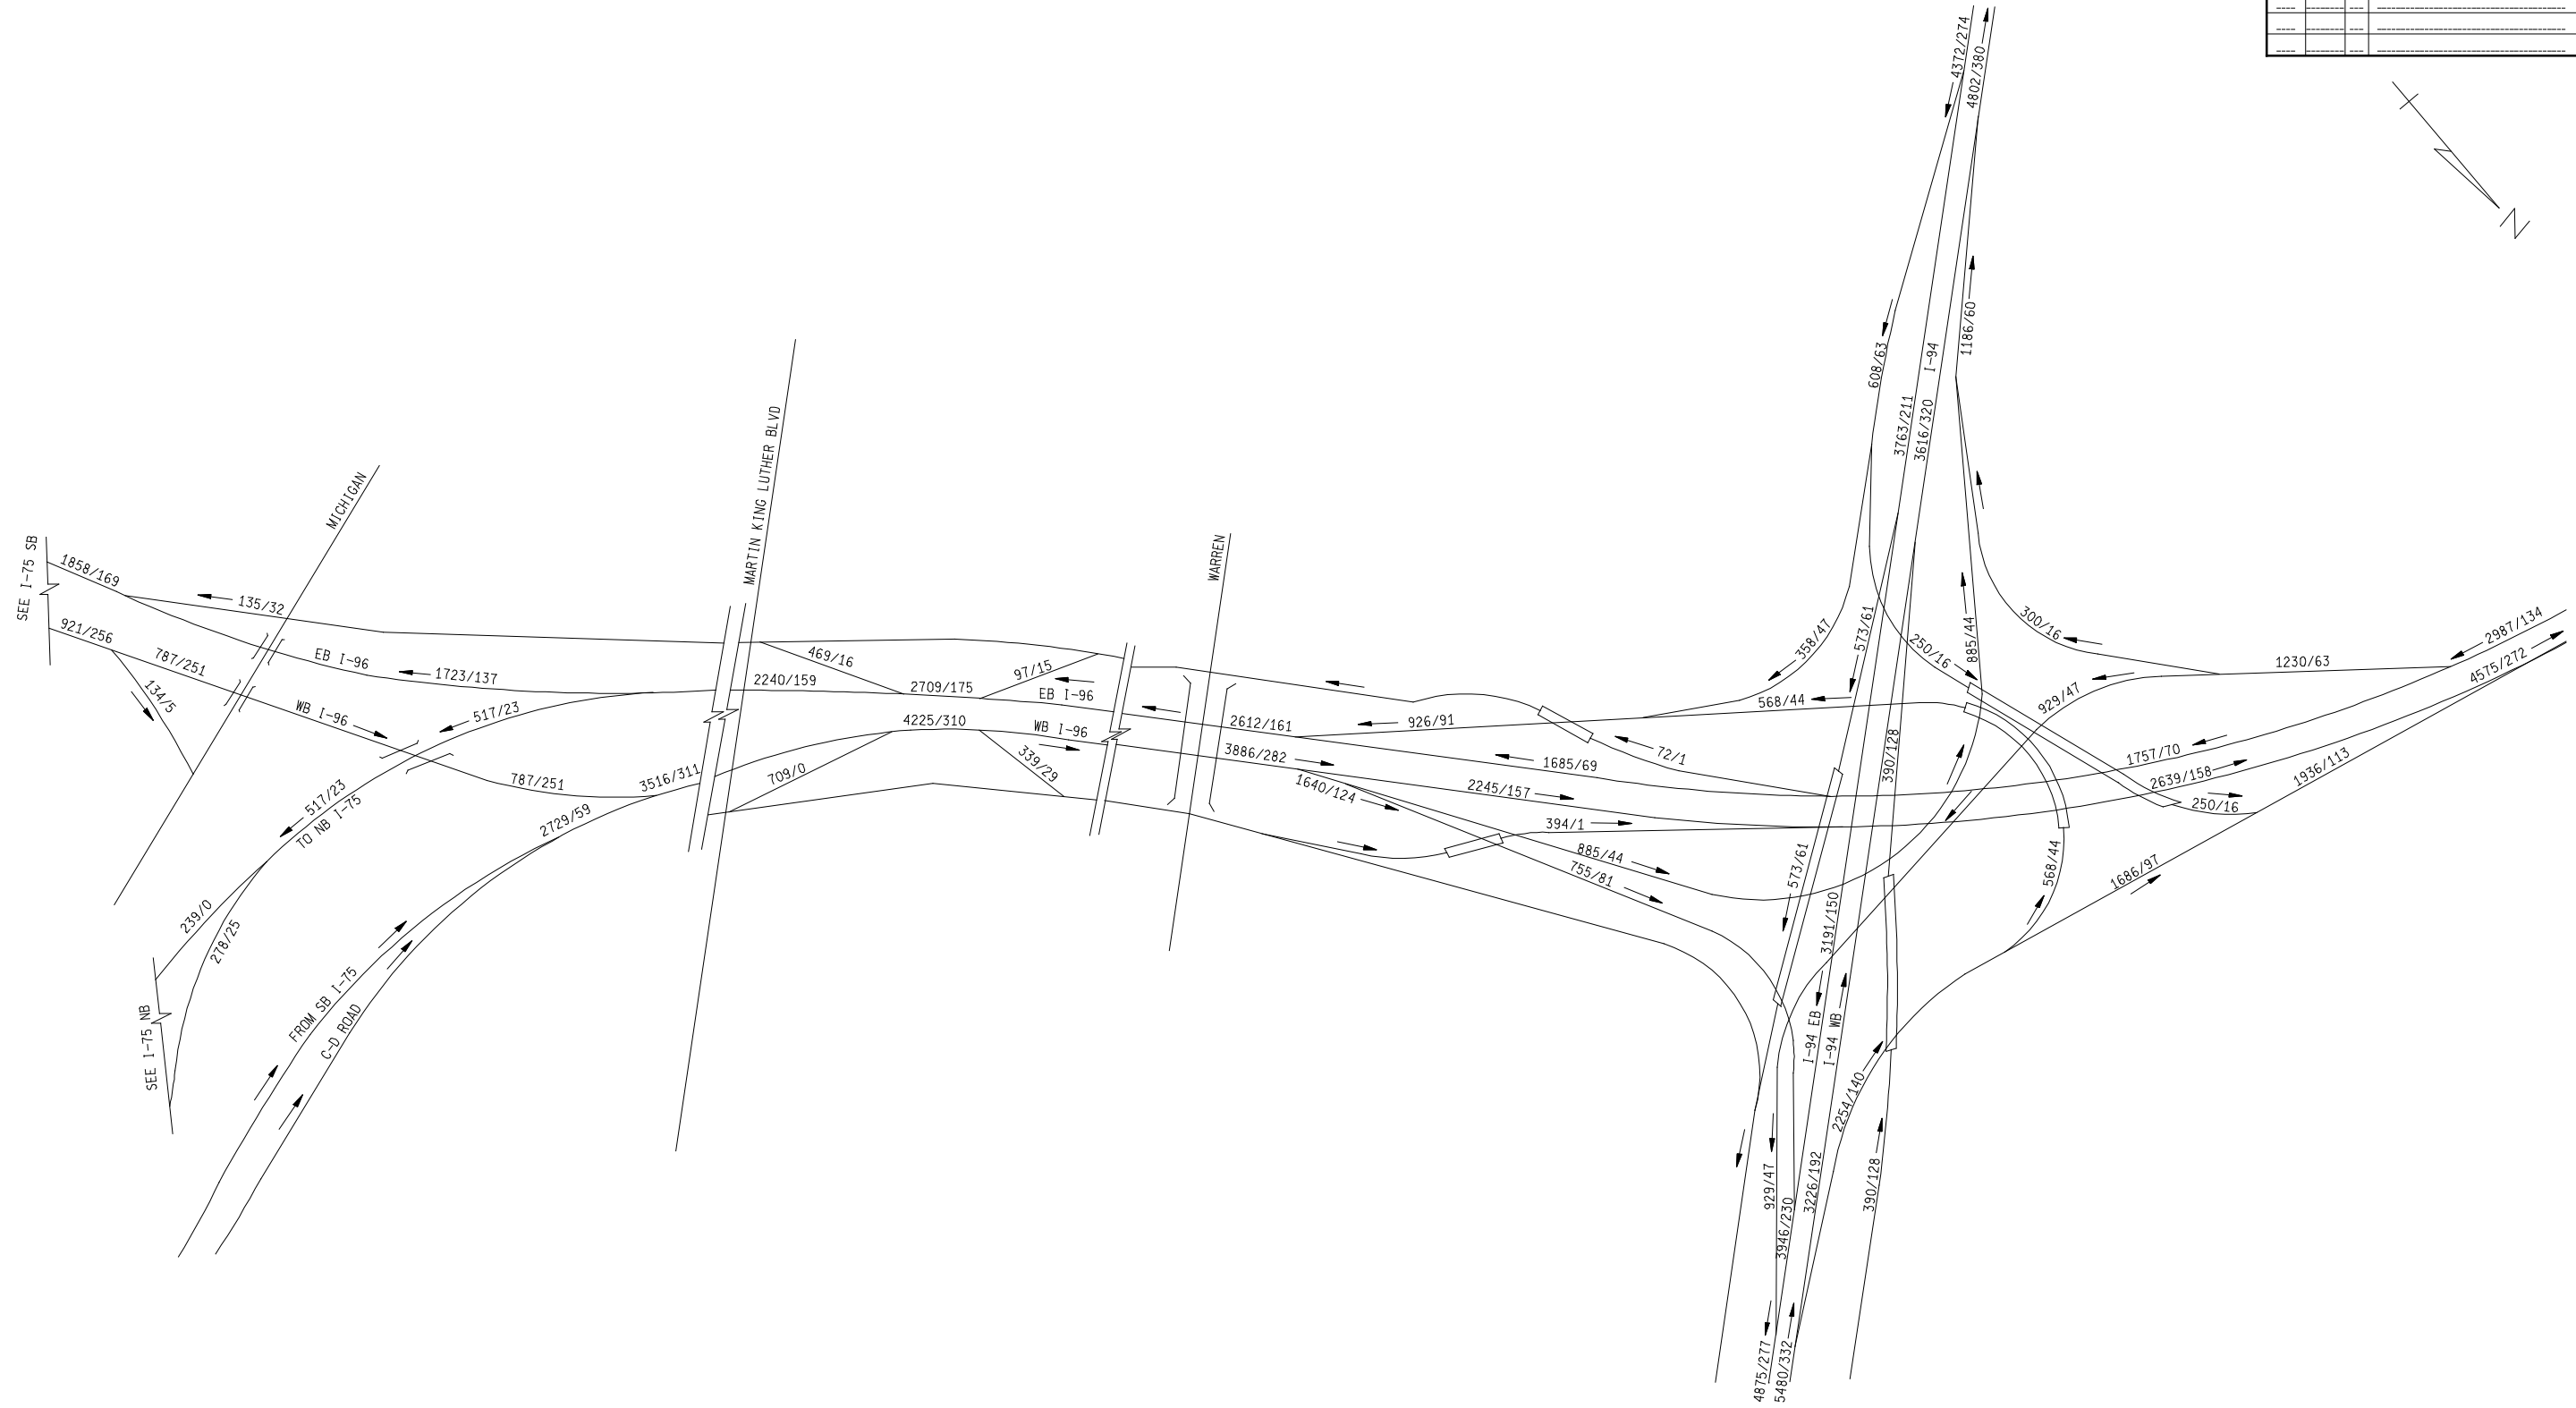

LEGEND: XX / YY (CARS / TRUCKS)

PRELIMINARY

		BUILD (2035) PREFERRED ALT. PM PEAK HOUR TRAFFIC VOLUMES				
		DATE	SCALE NTS	CONT. SEC.	JOB NO.	DESIGN UNIT

9/8/2008 10:55:10 AM CHECKED BY: \_\_\_\_\_ DATE: \_\_\_\_\_ WORKED ON BY: \_\_\_\_\_ DATE: \_\_\_\_\_