
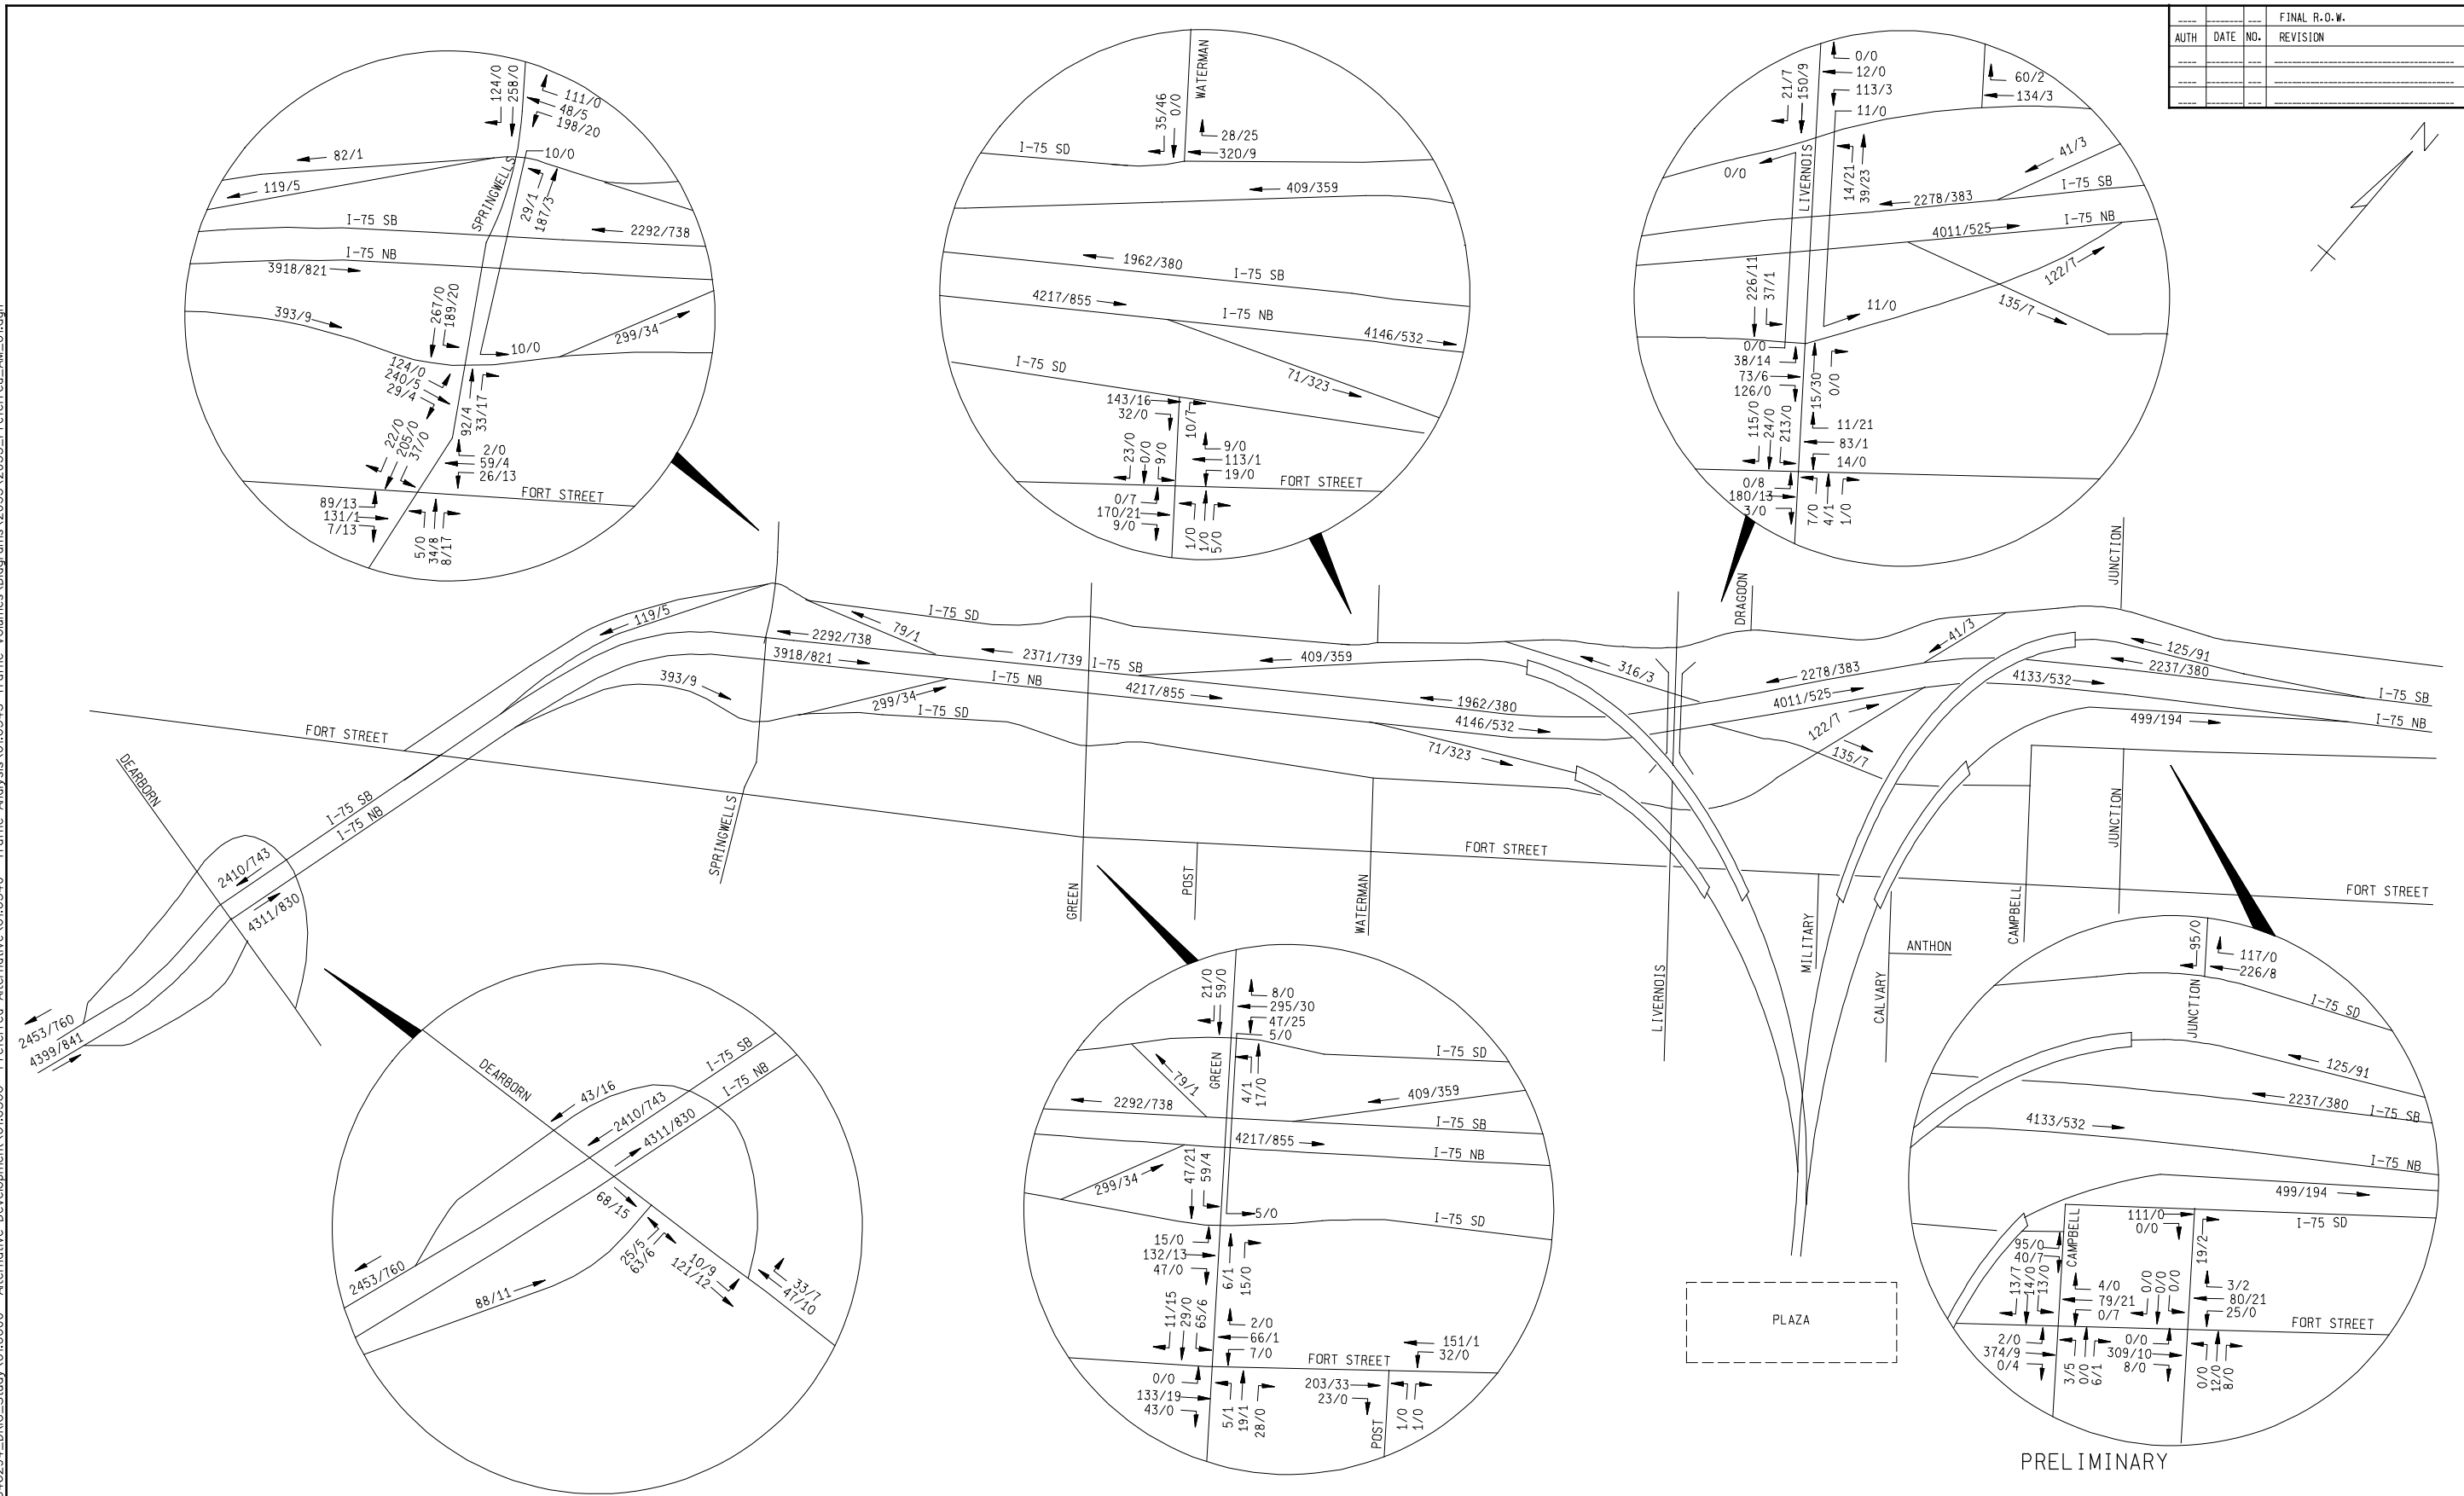


FILE NAME: F:\646294-DRIC_Study\01.0000 - Alternative Development\01.0340 - Preferred Alternative\01.0340 - Traffic Analysis\01.0345 - Traffic Volumes\Diagrams\2035\2035_Preferrred_AM_01.dgn

FINAL R.O.W.			
AUTH	DATE	NO.	REVISION

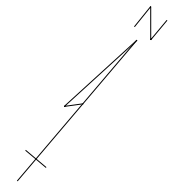


PRELIMINARY

LEGEND: XX / YY (CARS / TRUCKS)

	BUILD (2035) PREFERRED ALT. AM PEAK HOUR TRAFFIC VOLUMES					
	DATE	SCALE	CONT. SEC.	JOB NO.	DESIGN UNIT	SHEET NO.
	NTS					R.O.W CONST.

9/9/2008 9:45:44 AM CHECKED BY: WORKED ON BY: DATE:

FINAL R.O.W.			
AUTH	DATE	NO.	REVISION

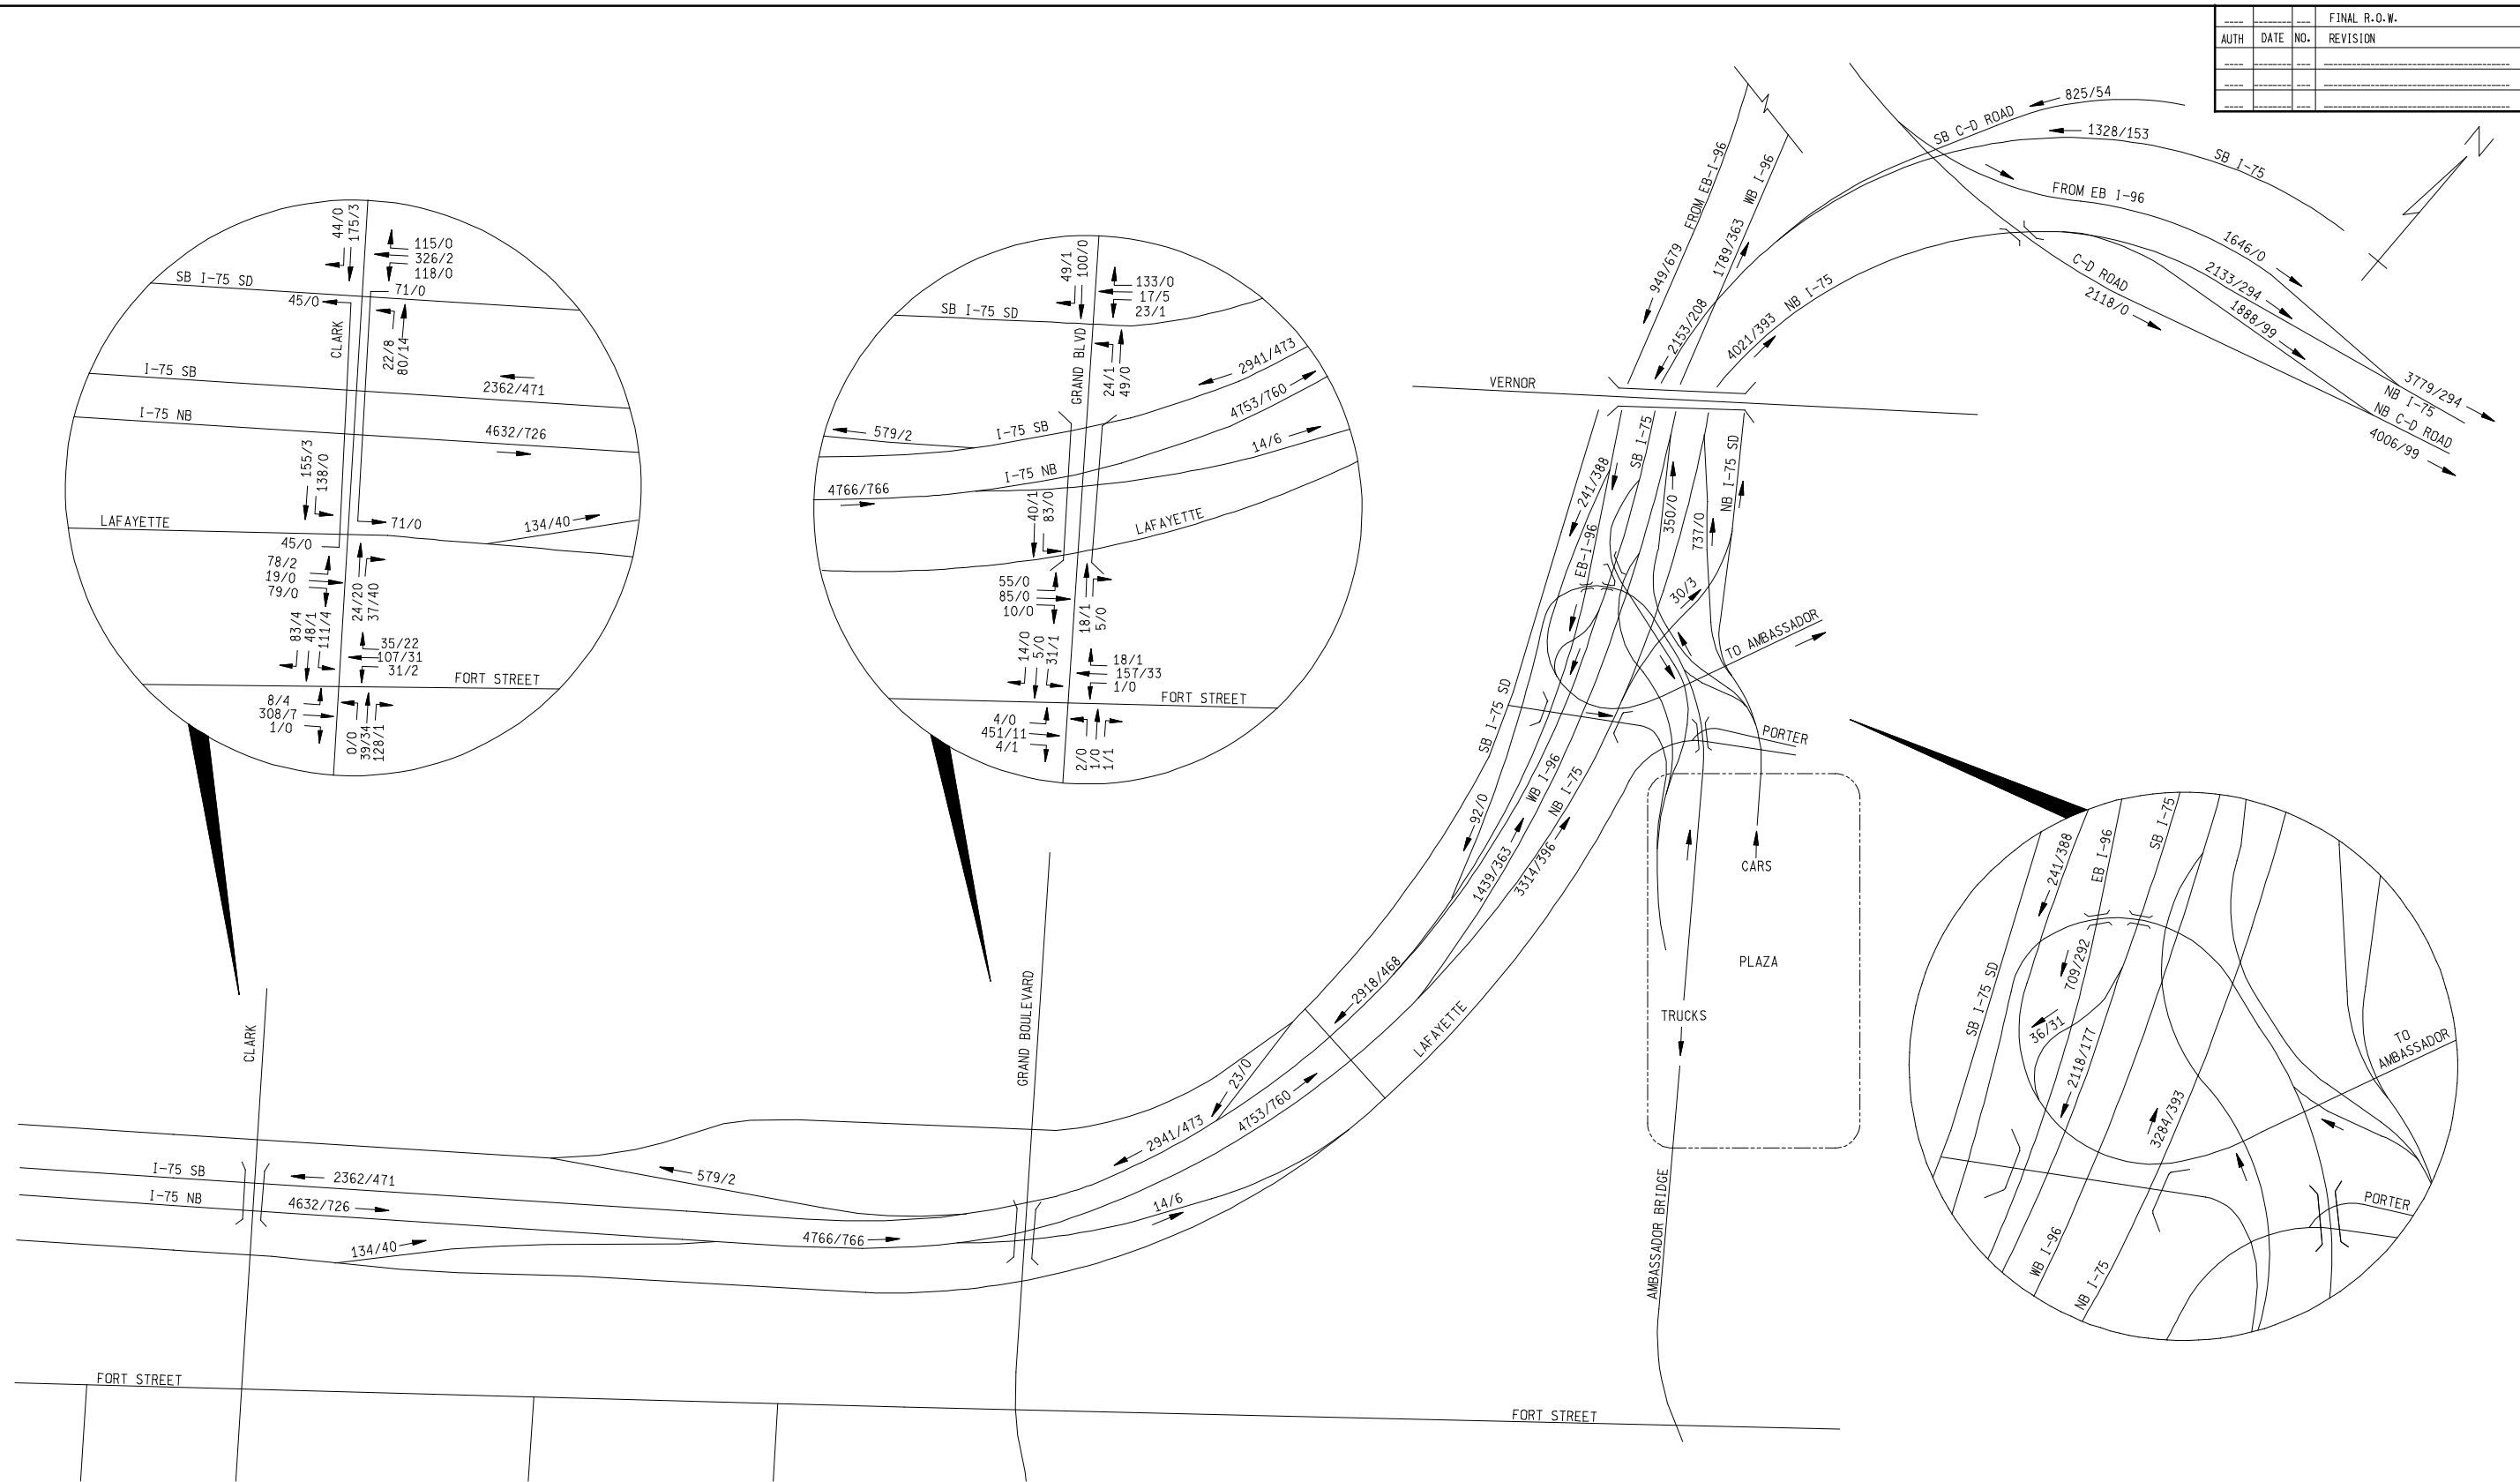

PRELIMINARY

LEGEND: XX / YY (CARS / TRUCKS)



	 Michigan Department of Transportation	BUILD (2035) PREFERRED ALT. AM PEAK HOUR TRAFFIC VOLUMES				
		DATE	SCALE	CONT. SEC.	JOB NO.	DESIGN UNIT
		NTS				R.O.W CONST.

FILE NAME: f:\646294-DRIC_Study\01.0000 - Alternative Development\01.0300 - Preferred Alternative\01.0340 - Traffic Analysis\01.0345 - Traffic Volumes\Diagrams\2035\2035_PREFERRED_AM_02.dgn

9/8/2008 10:46:20 AM CHECKED BY: DATE: WORKED ON BY: DATE:

FILE NAME: f:\646294-DRIC_Study\01.0000 - Alternative Development\01.0300 - Preferred Alternative\01.0340 - Traffic Analysis\01.0345 - Traffic Volumes\Diagrams\2035\2035_Preferred_AM_03.dgn

FINAL R.O.W.			
AUTH	DATE	NO.	REVISION

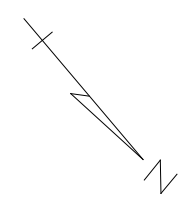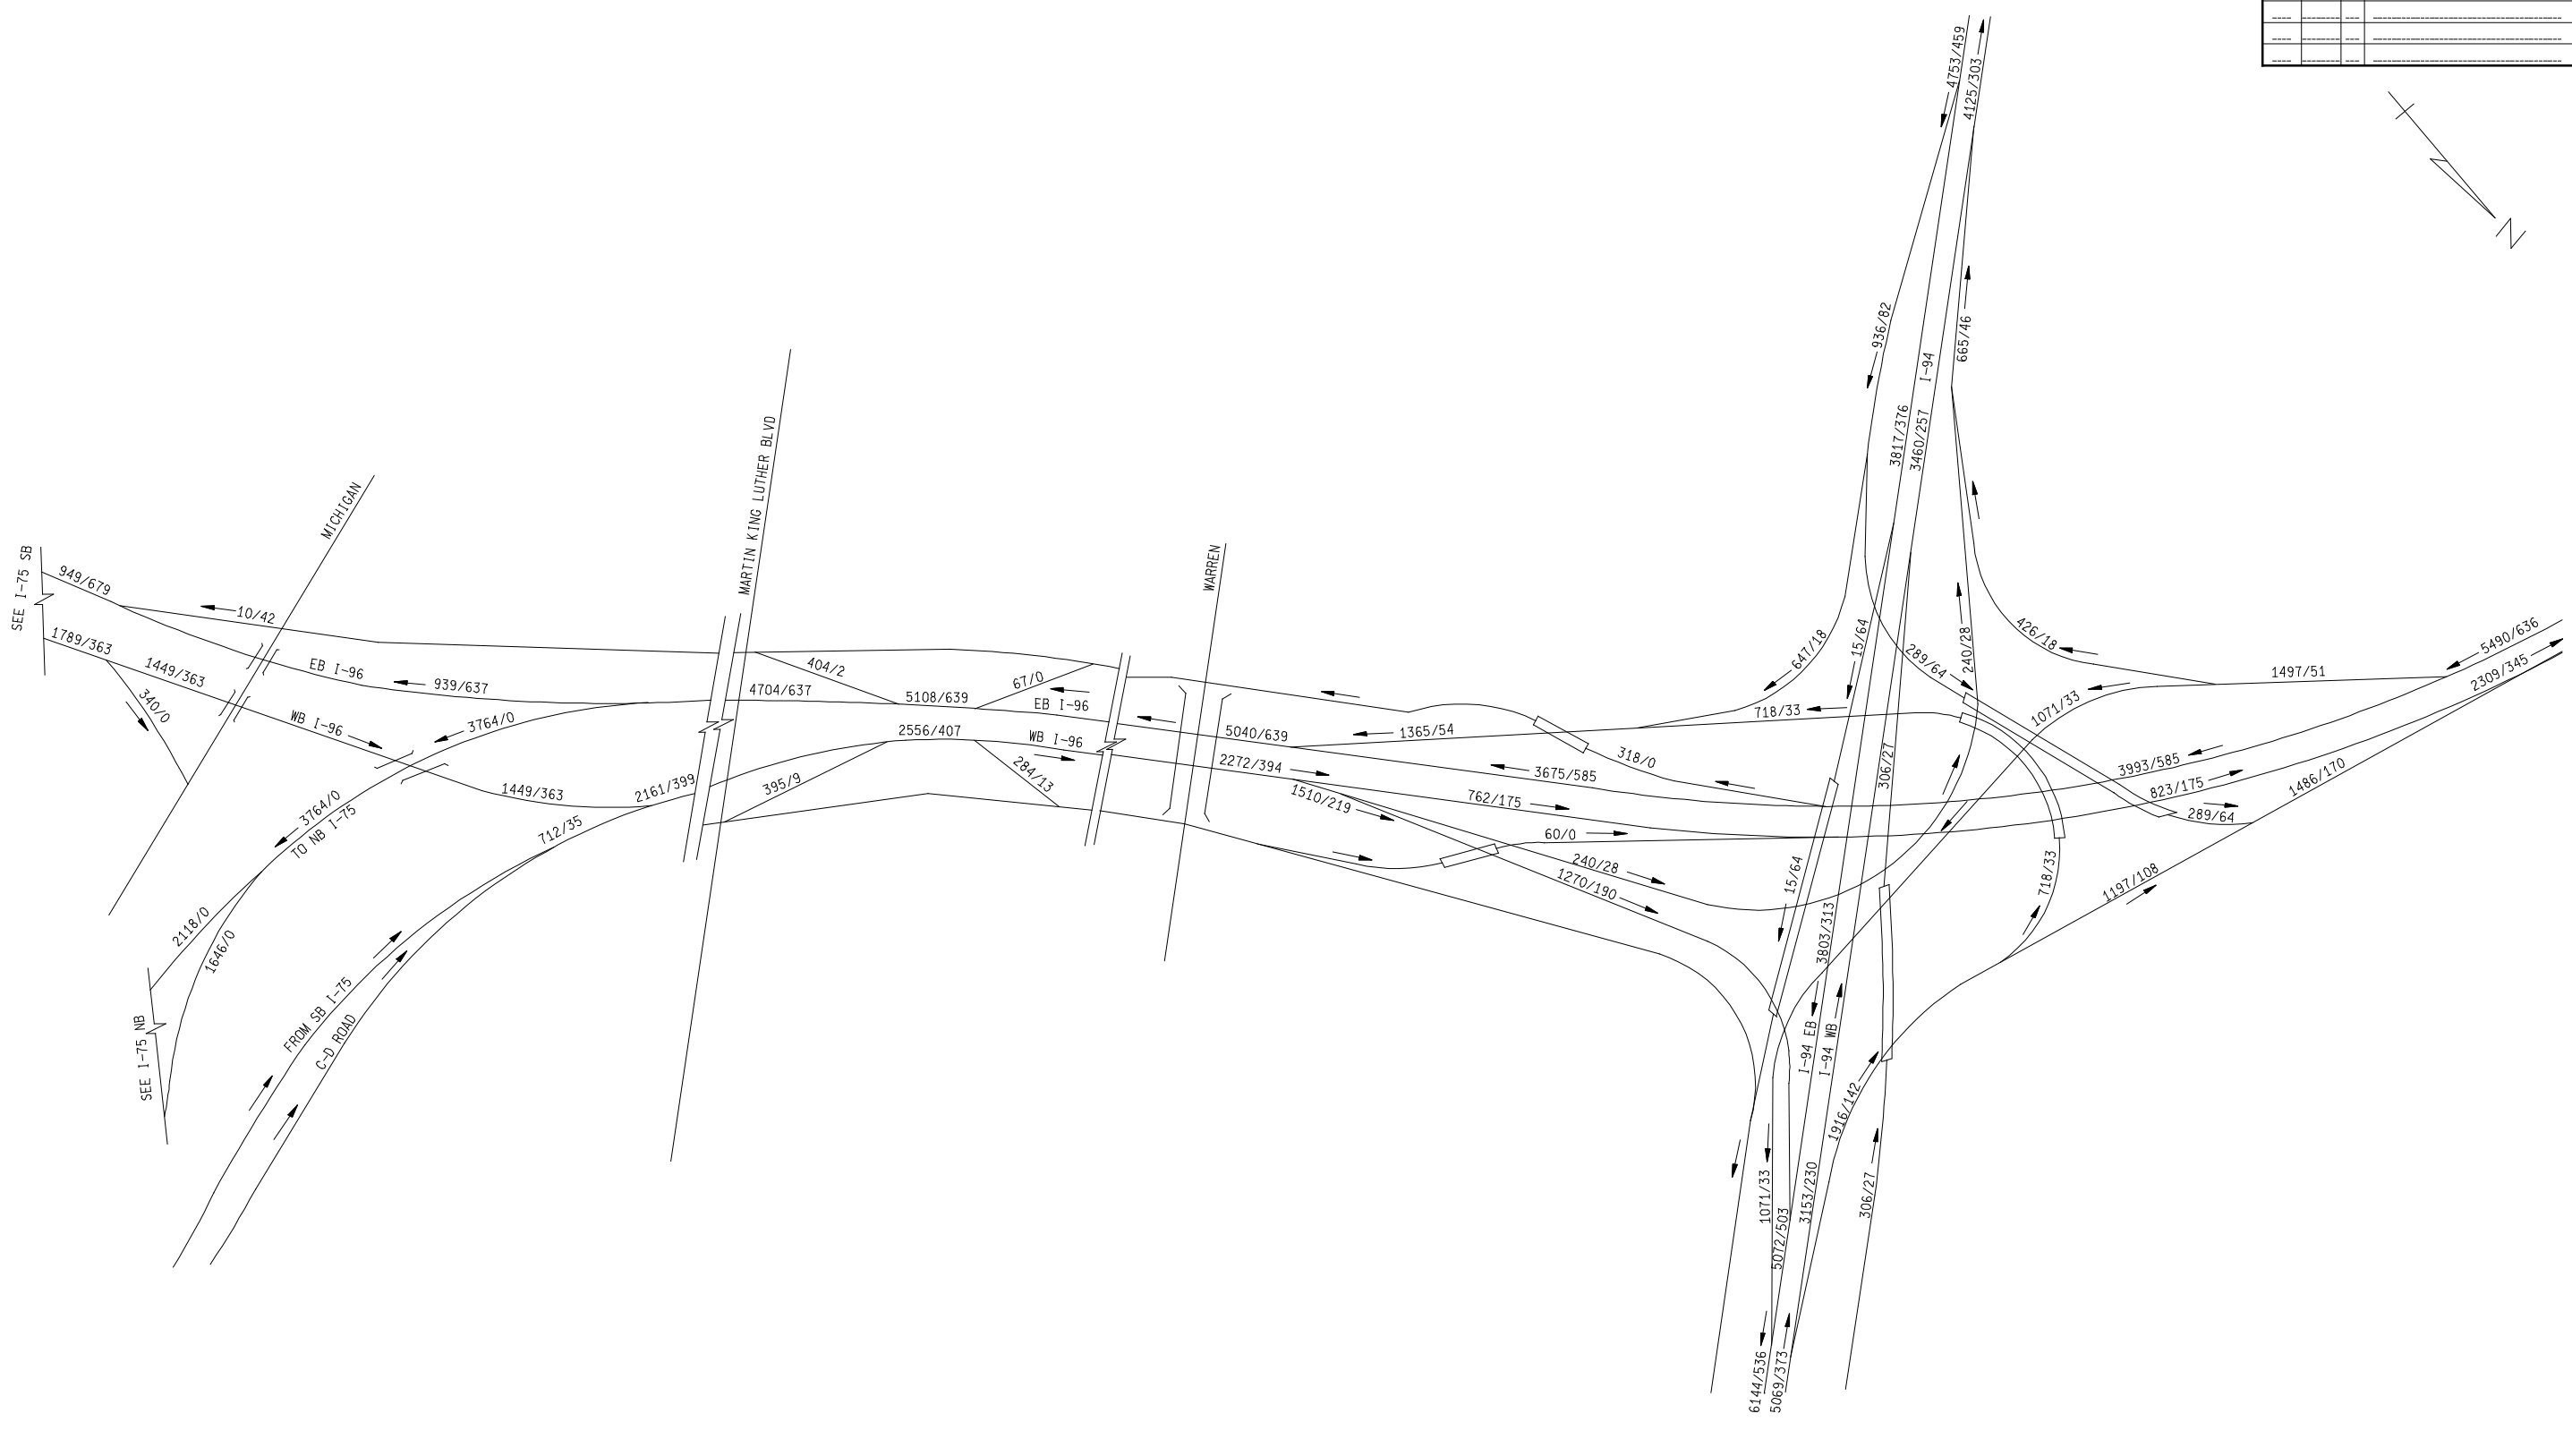

LEGEND: XX / YY (CARS / TRUCKS)



PRELIMINARY

		BUILD (2035) PREFERRED ALT. AM PEAK HOUR TRAFFIC VOLUMES				
		DATE	SCALE NTS	CONT. SEC.	JOB NO.	DESIGN UNIT

9/8/2008 10:46:59 AM CHECKED BY: DATE: WORKED ON BY: DATE:

FILE NAME: F:\646294_DRIC_Study\01.0000 Alternative Development\01.0300 Preferred Alternative\01.0340 Traffic Analysis\01.0345 Traffic Volumes\Diagrams\2035\2035_PREFERRED_OP_01.dgn

FINAL R.O.W.			
AUTH	DATE	NO.	REVISION

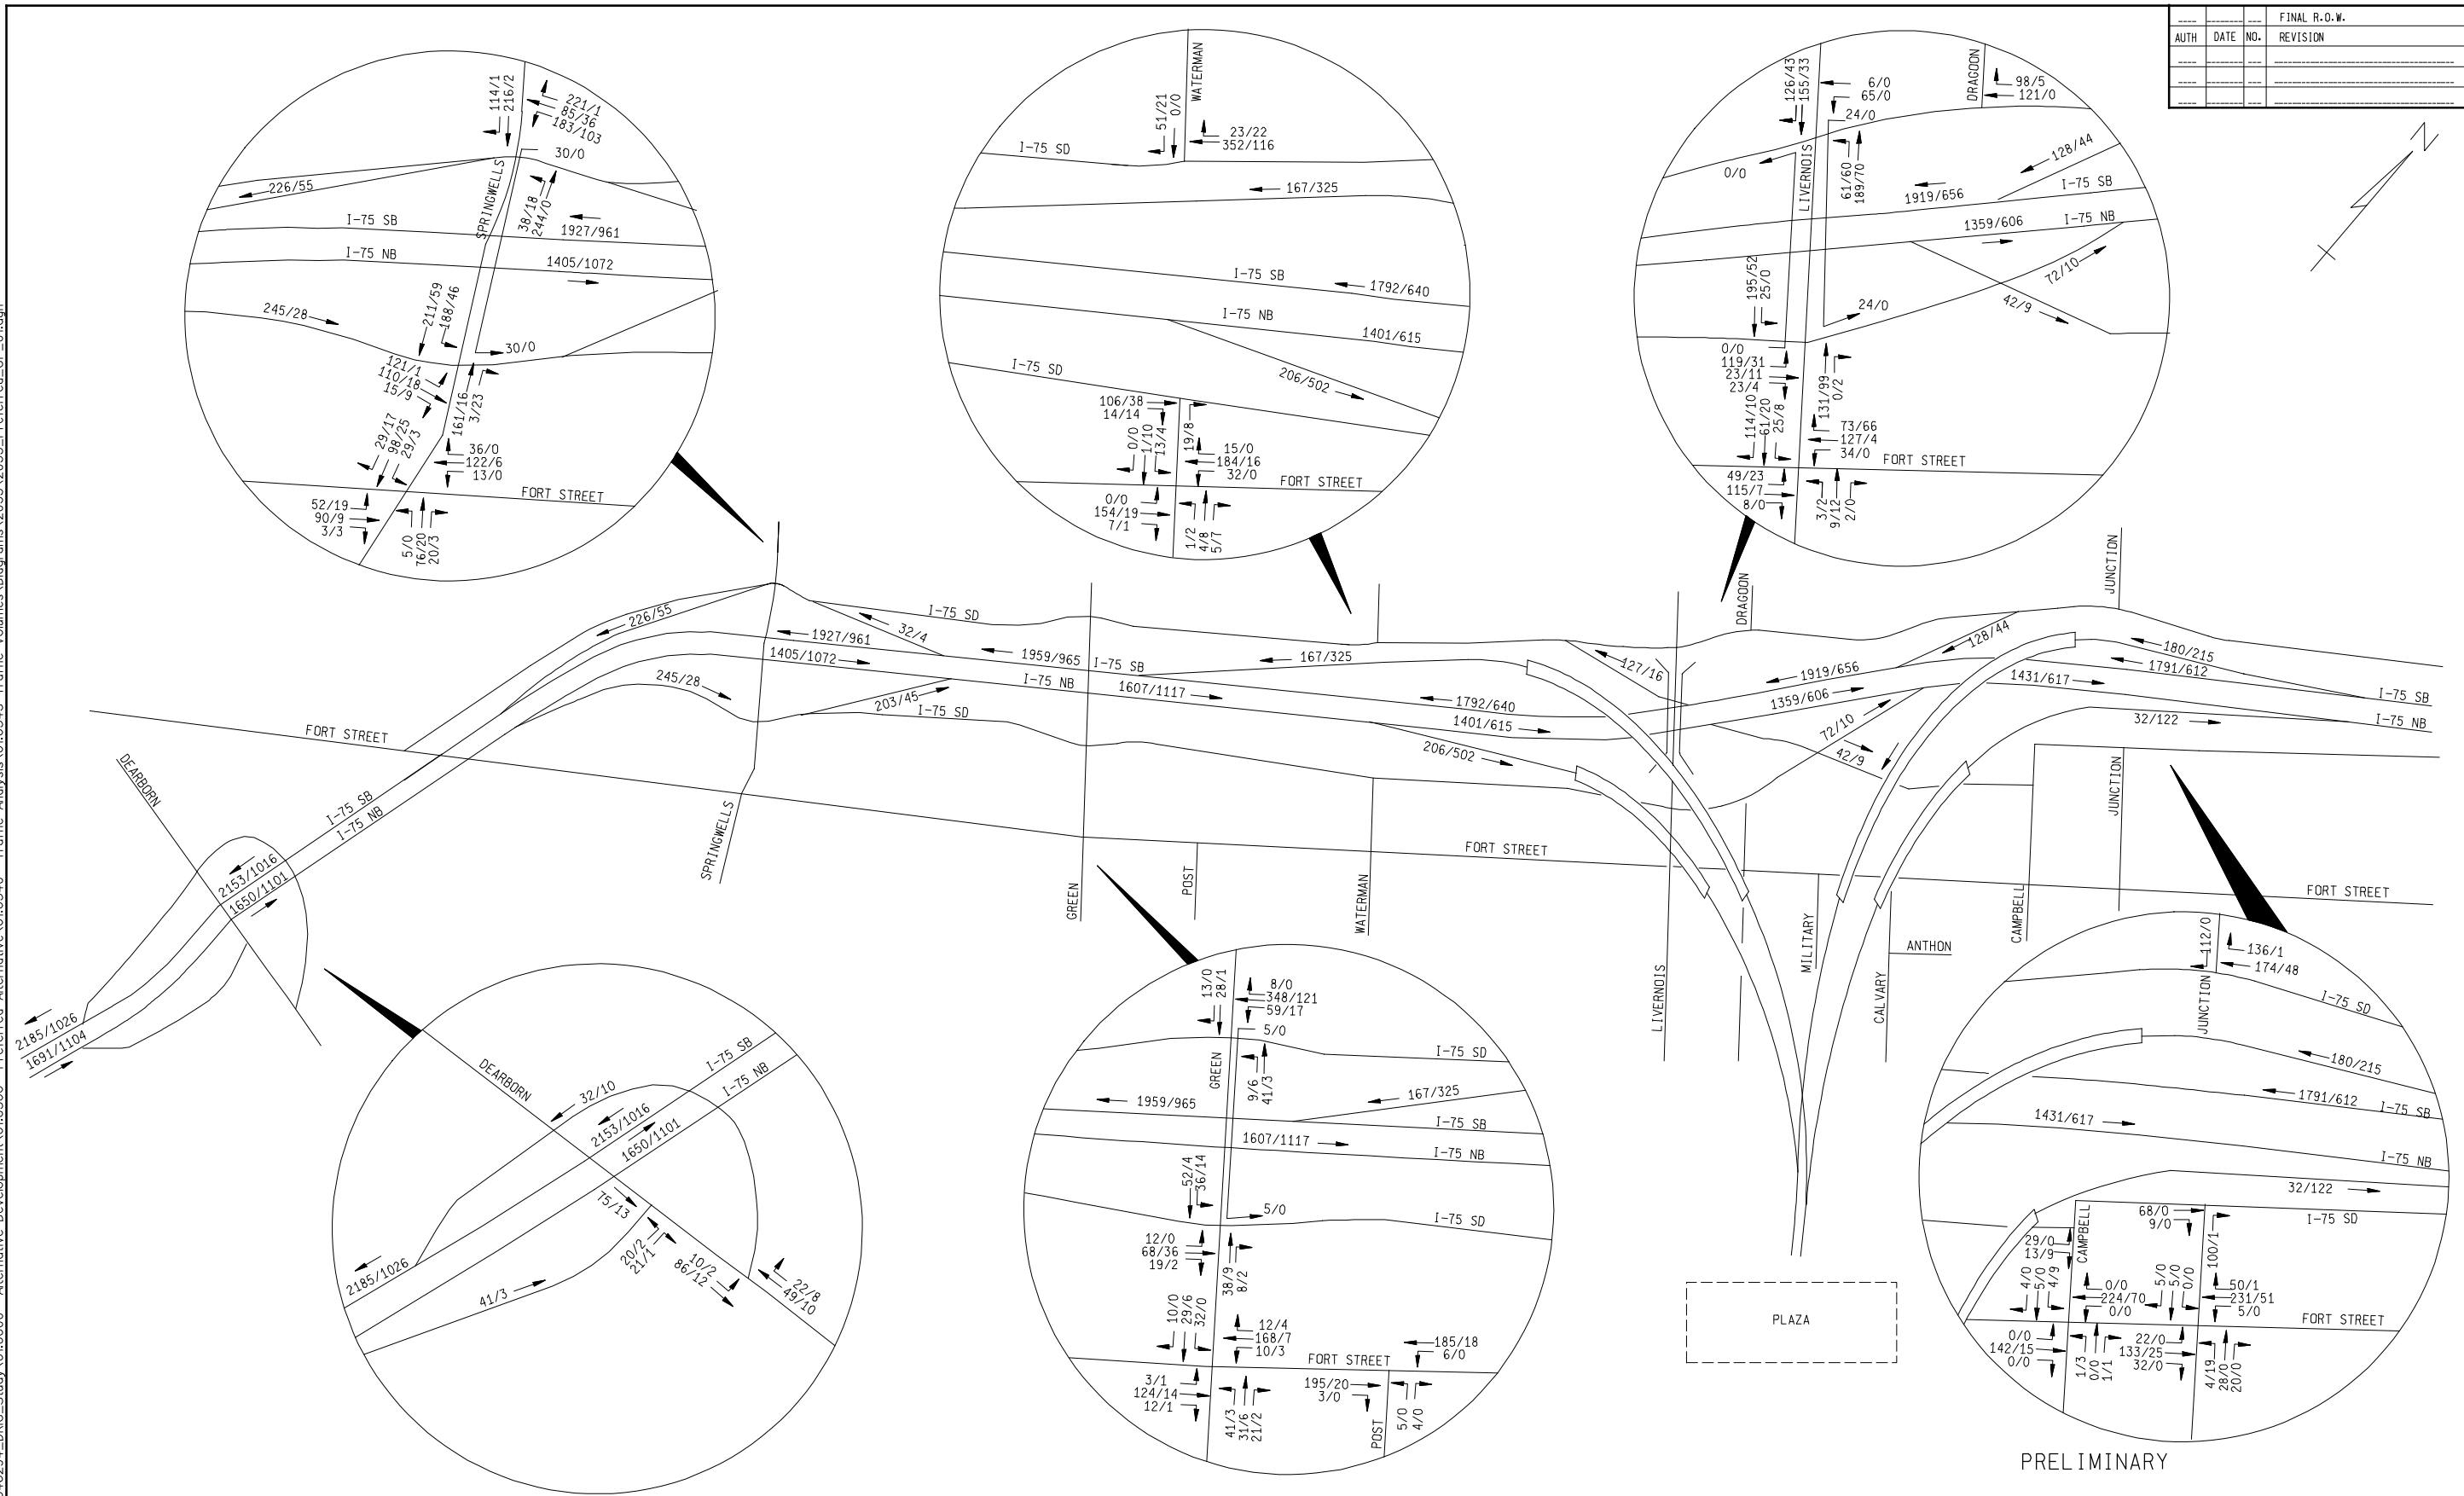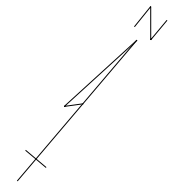


9/9/2008 9:46:12 AM CHECKED BY: WORKED ON BY: DATE:

LEGEND: XX / YY (CARS / TRUCKS)

	BUILD (2035) PREFERRED ALT. MIDDAY PEAK HOUR TRAFFIC VOLUMES					
	DATE	SCALE	CONT. SEC.	JOB NO.	DESIGN UNIT	SHEET NO. R.O.W CONST.
NTS						

PRELIMINARY

FINAL R.O.W.			
AUTH	DATE	NO.	REVISION

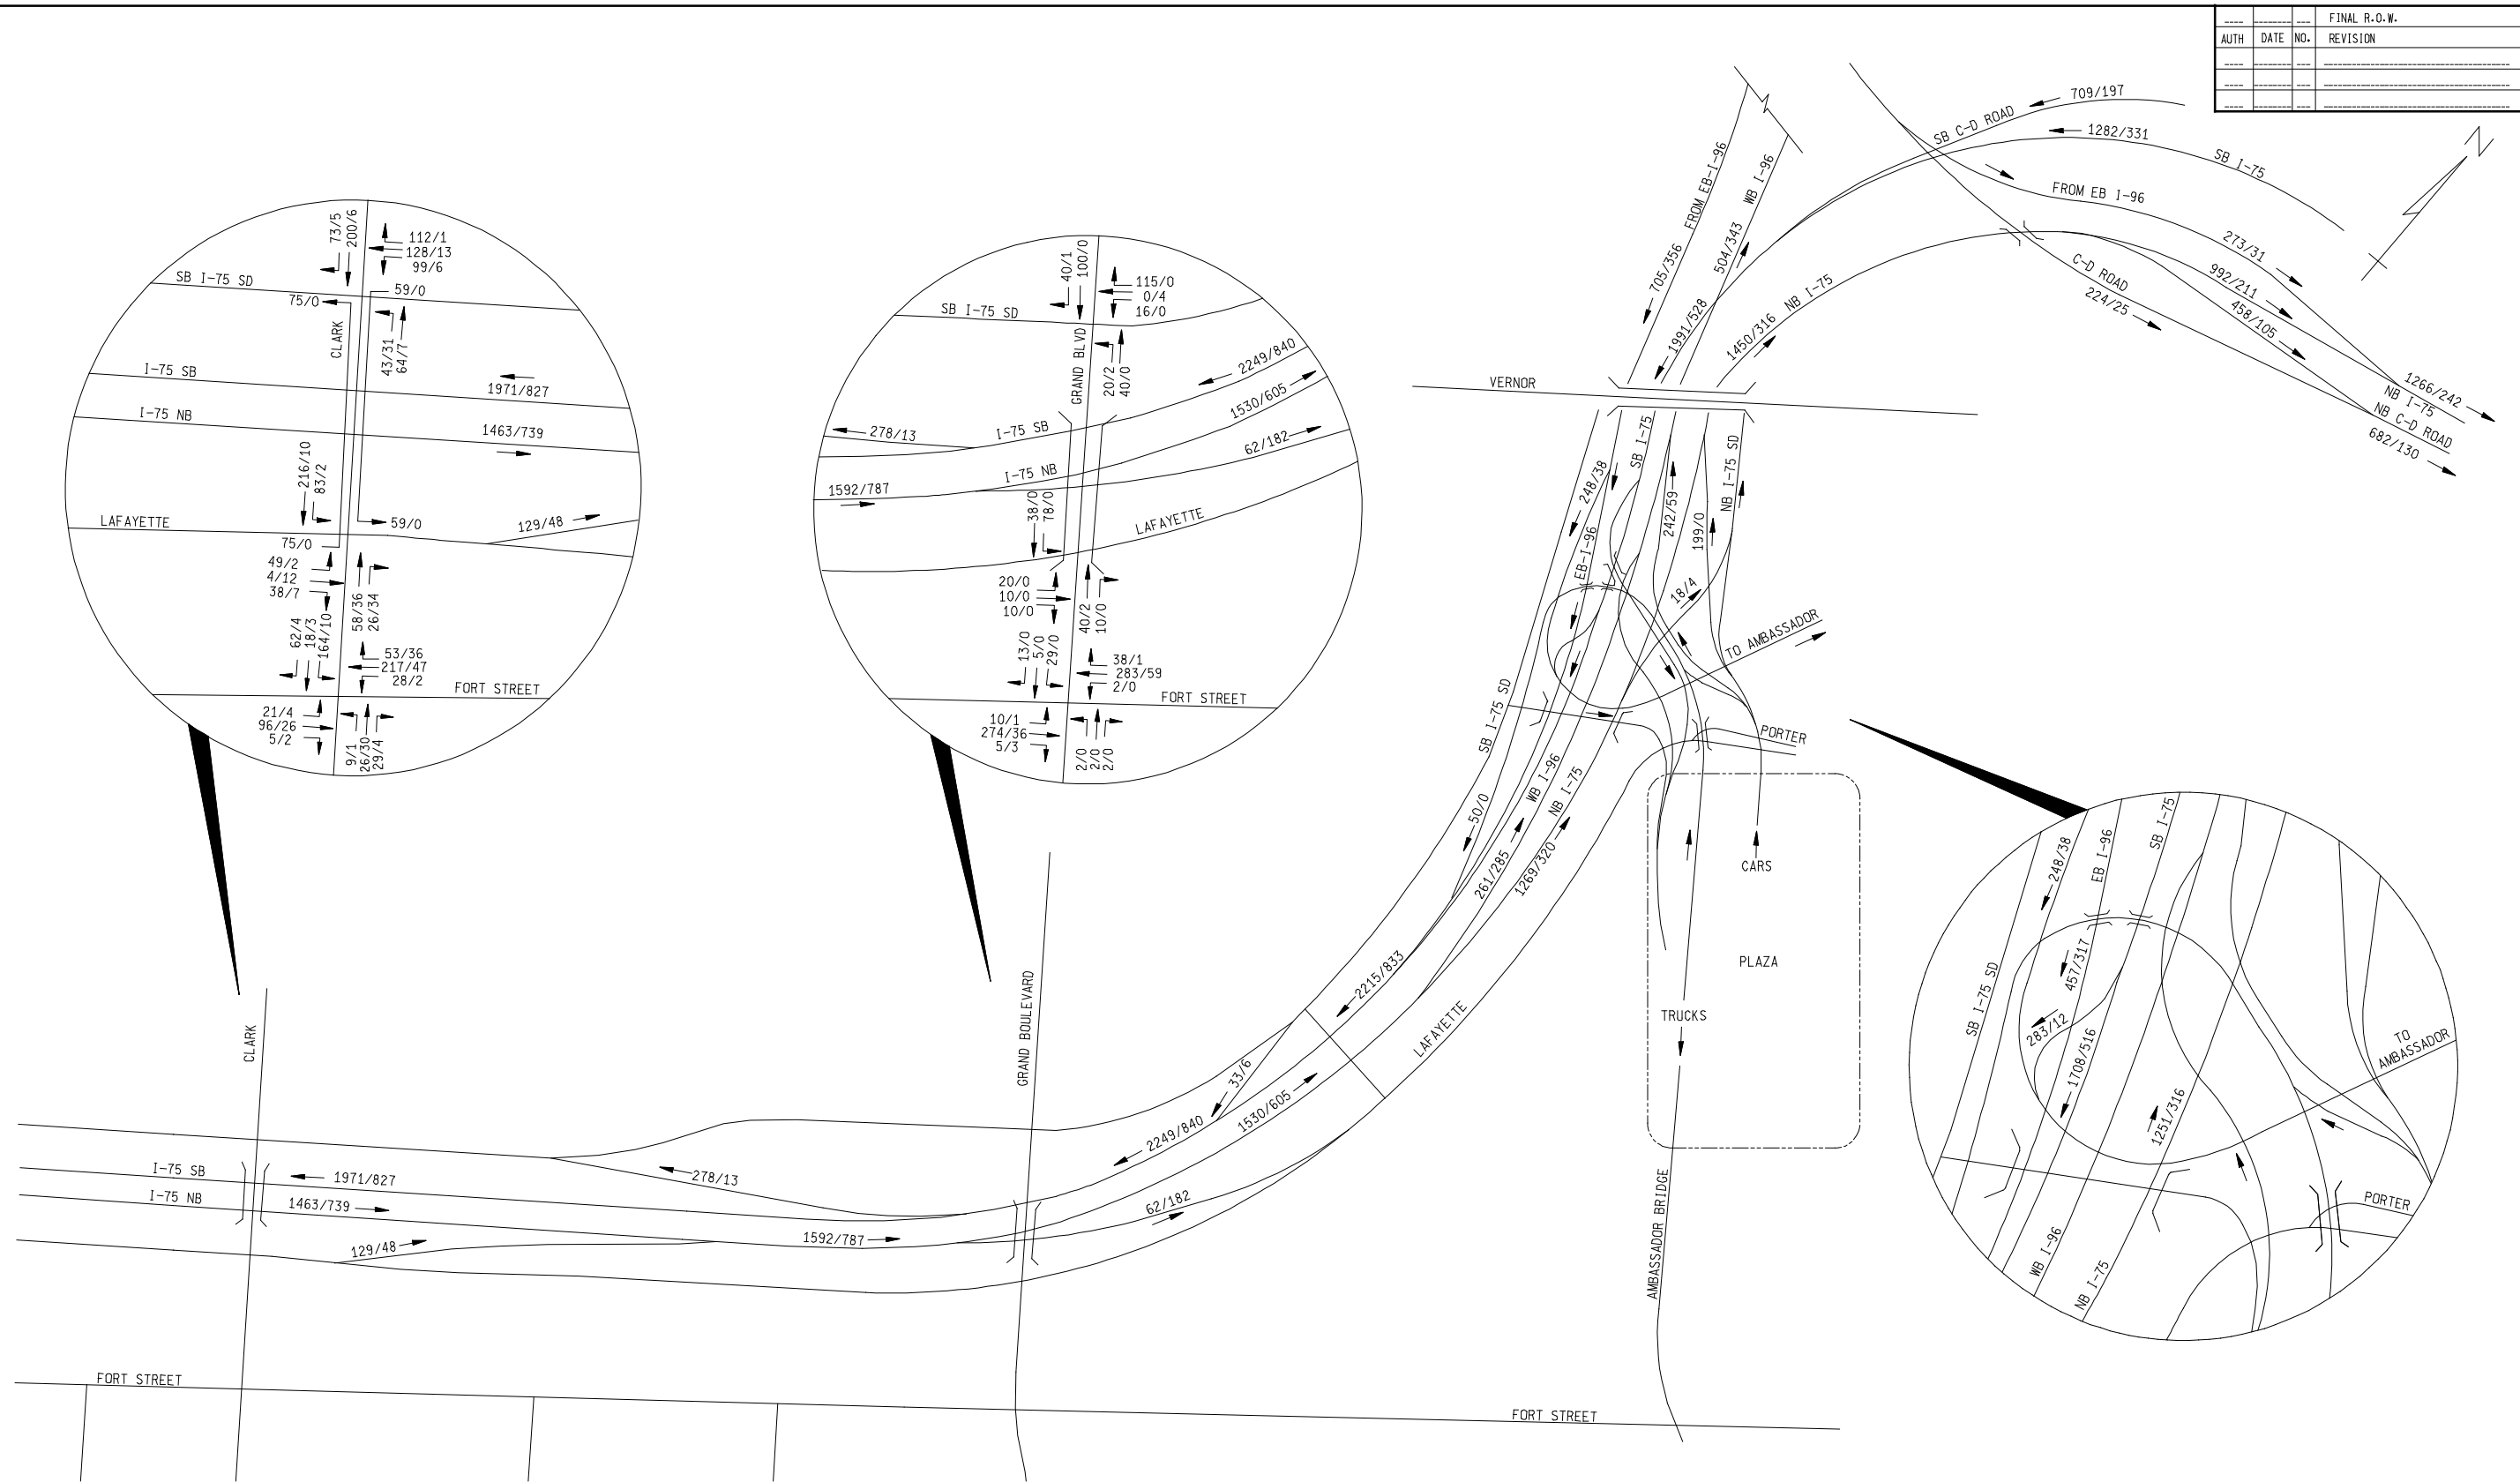

PRELIMINARY

LEGEND: XX / YY (CARS / TRUCKS)



		BUILD (2035) PREFERRED ALT. MIDDAY PEAK HOUR TRAFFIC VOLUMES				
		DATE	SCALE	CONT. SEC.	JOB NO.	DESIGN UNIT
			NTS			R.O.W CONST.

FILE NAME: f:\646294_DRIC_Study\01.0000 Alternative Development\01.0300 Preferred Alternative\01.0340 Traffic Analysis\01.0345 Traffic Volumes\Diagrams\2035\2035_PREFERRED_OP_02.dgn

9/8/2008 10:47:53 AM CHECKED BY: DATE: WORKED ON BY: DATE:

FILE NAME: f:\646294_DRIC_Study\01.0000 Alternative Development\01.0300 Preferred Alternative\01.0340 Traffic Analysis\01.0345 Traffic Volumes\Diagrams\2035\2035_Preferred_PM_01.dgn

FINAL R.O.W.			
AUTH	DATE	NO.	REVISION

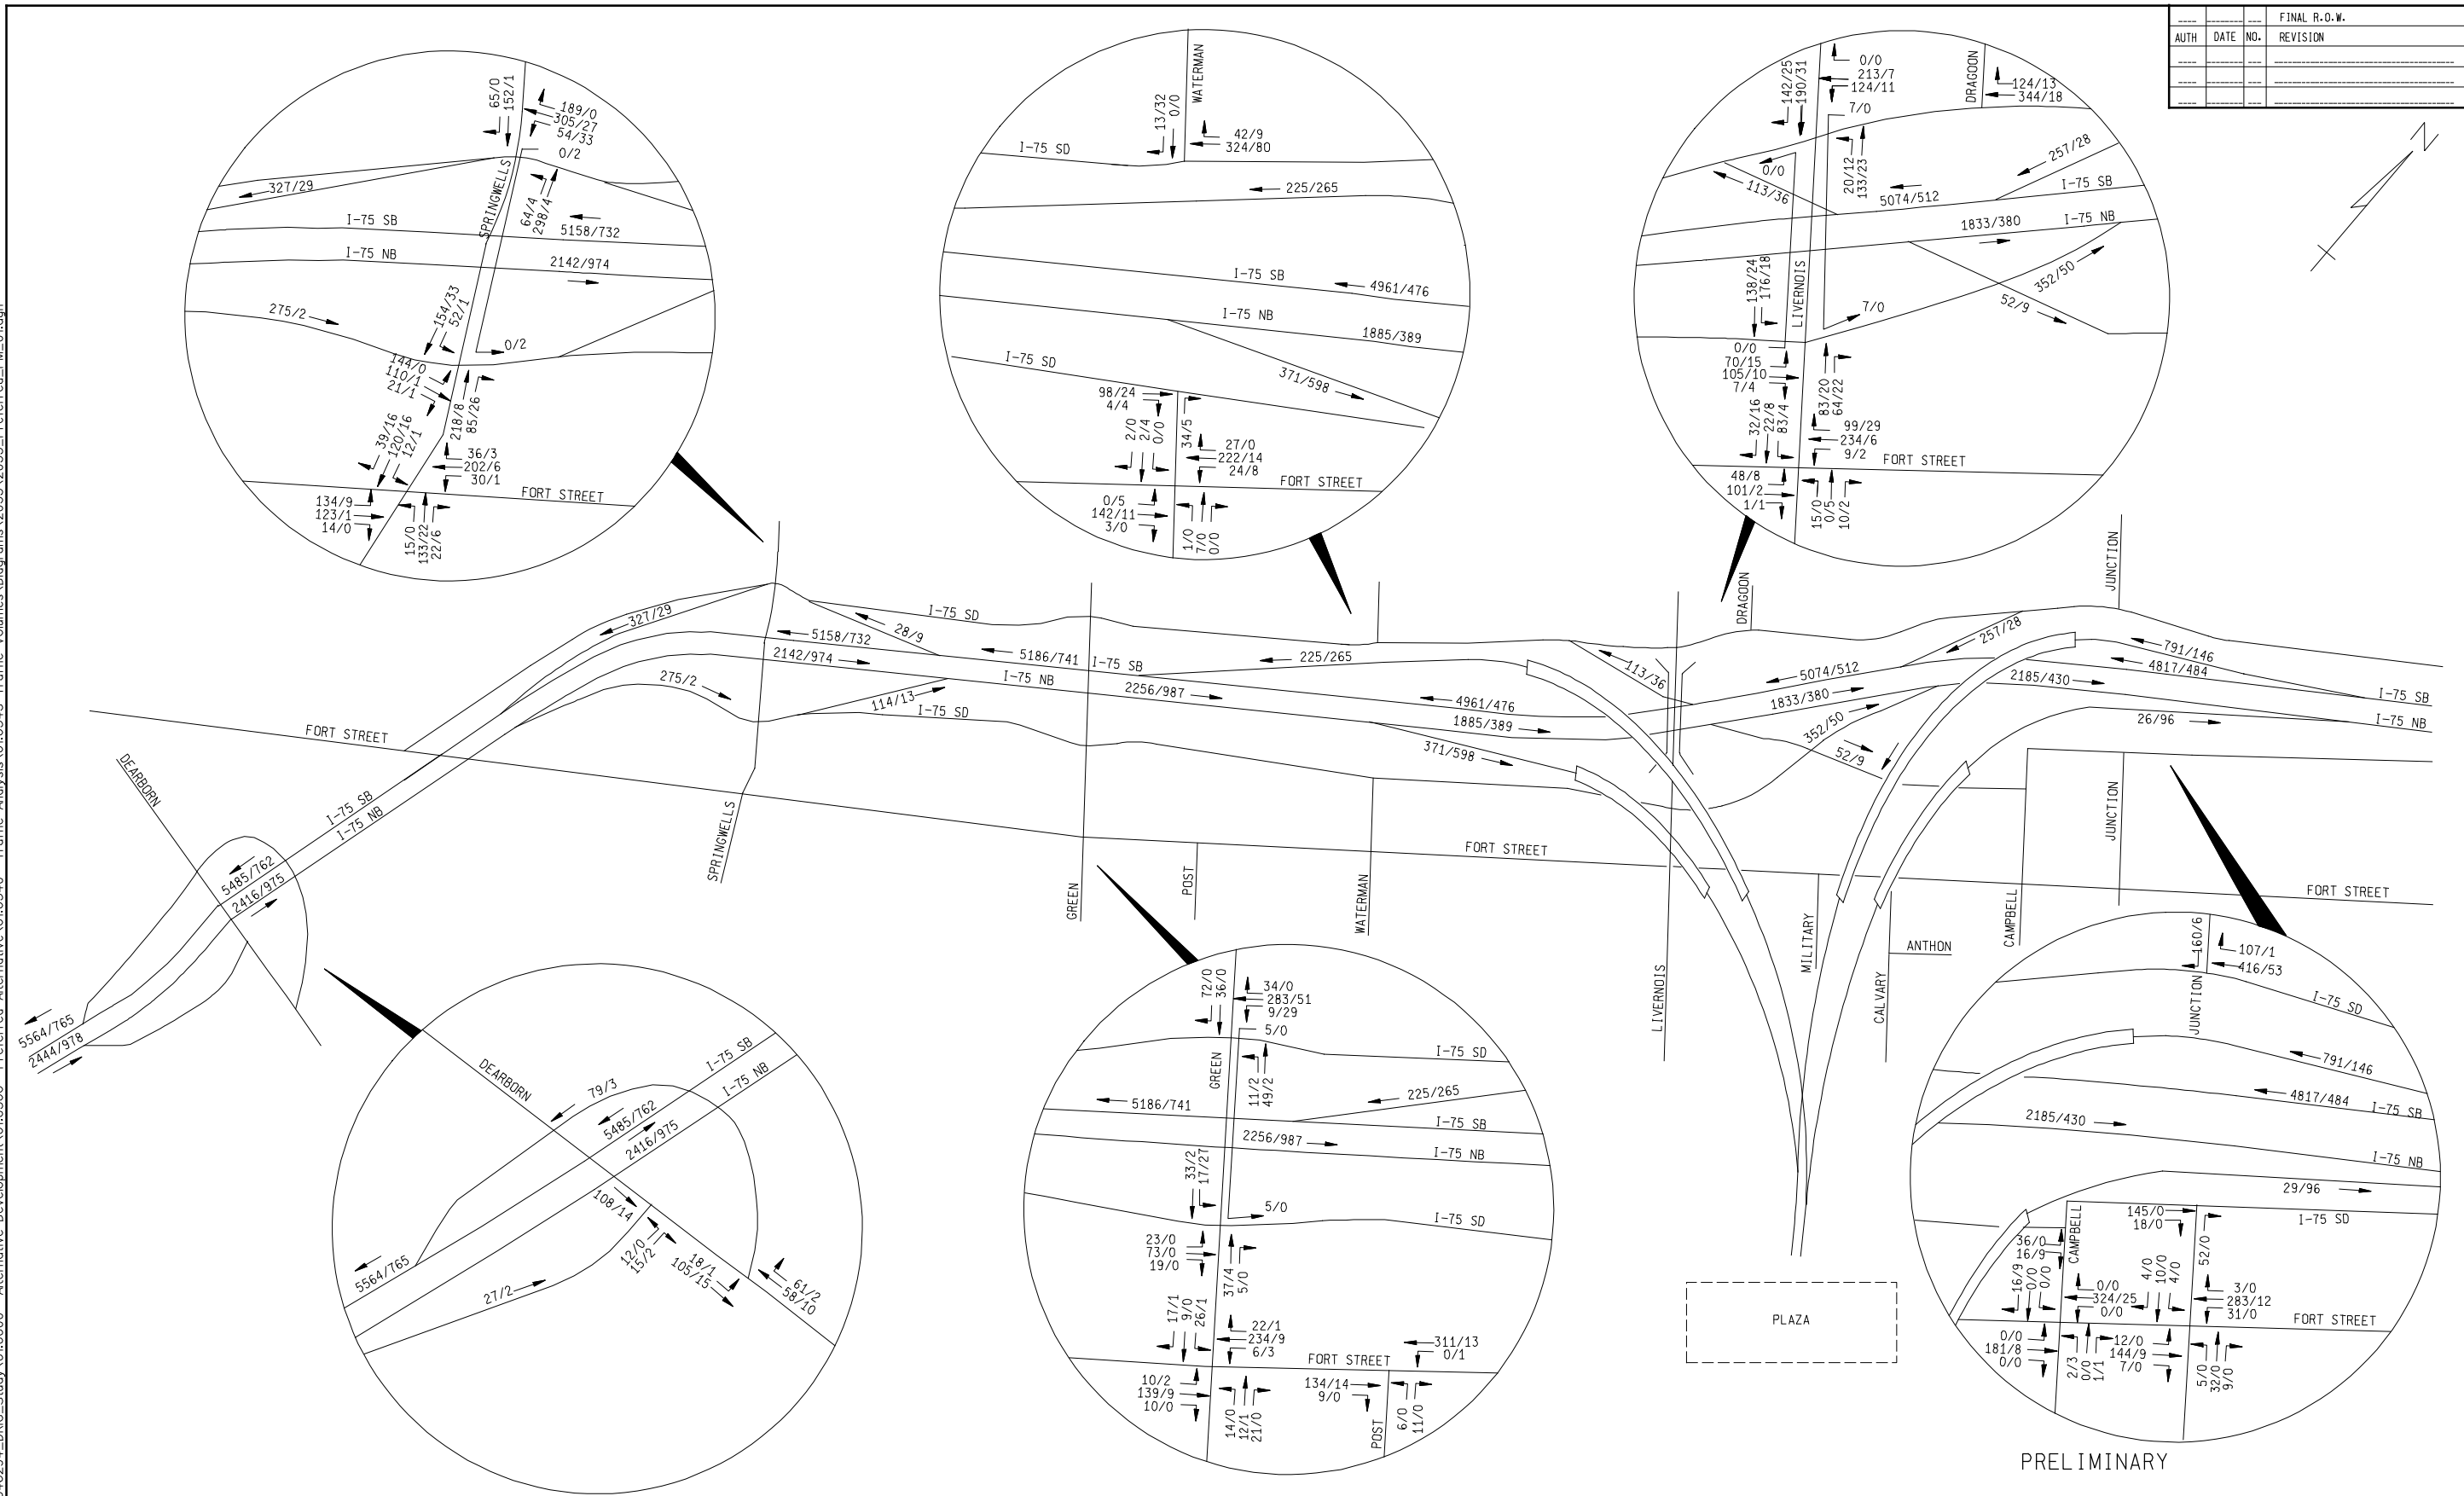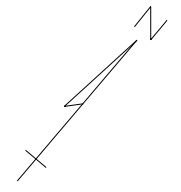


WORKED ON BY: _____ DATE: _____
 CHECKED BY: _____ DATE: _____
 9/9/2008 9:46:37 AM

LEGEND: XX / YY (CARS / TRUCKS)

	BUILD (2035) PREFERRED ALT. PM PEAK HOUR TRAFFIC VOLUMES					
	DATE	SCALE	CONT. SEC.	JOB NO.	DESIGN UNIT	SHEET NO. R.O.W CONST.
		NTS				

PRELIMINARY

FINAL R.O.W.			
AUTH	DATE	NO.	REVISION

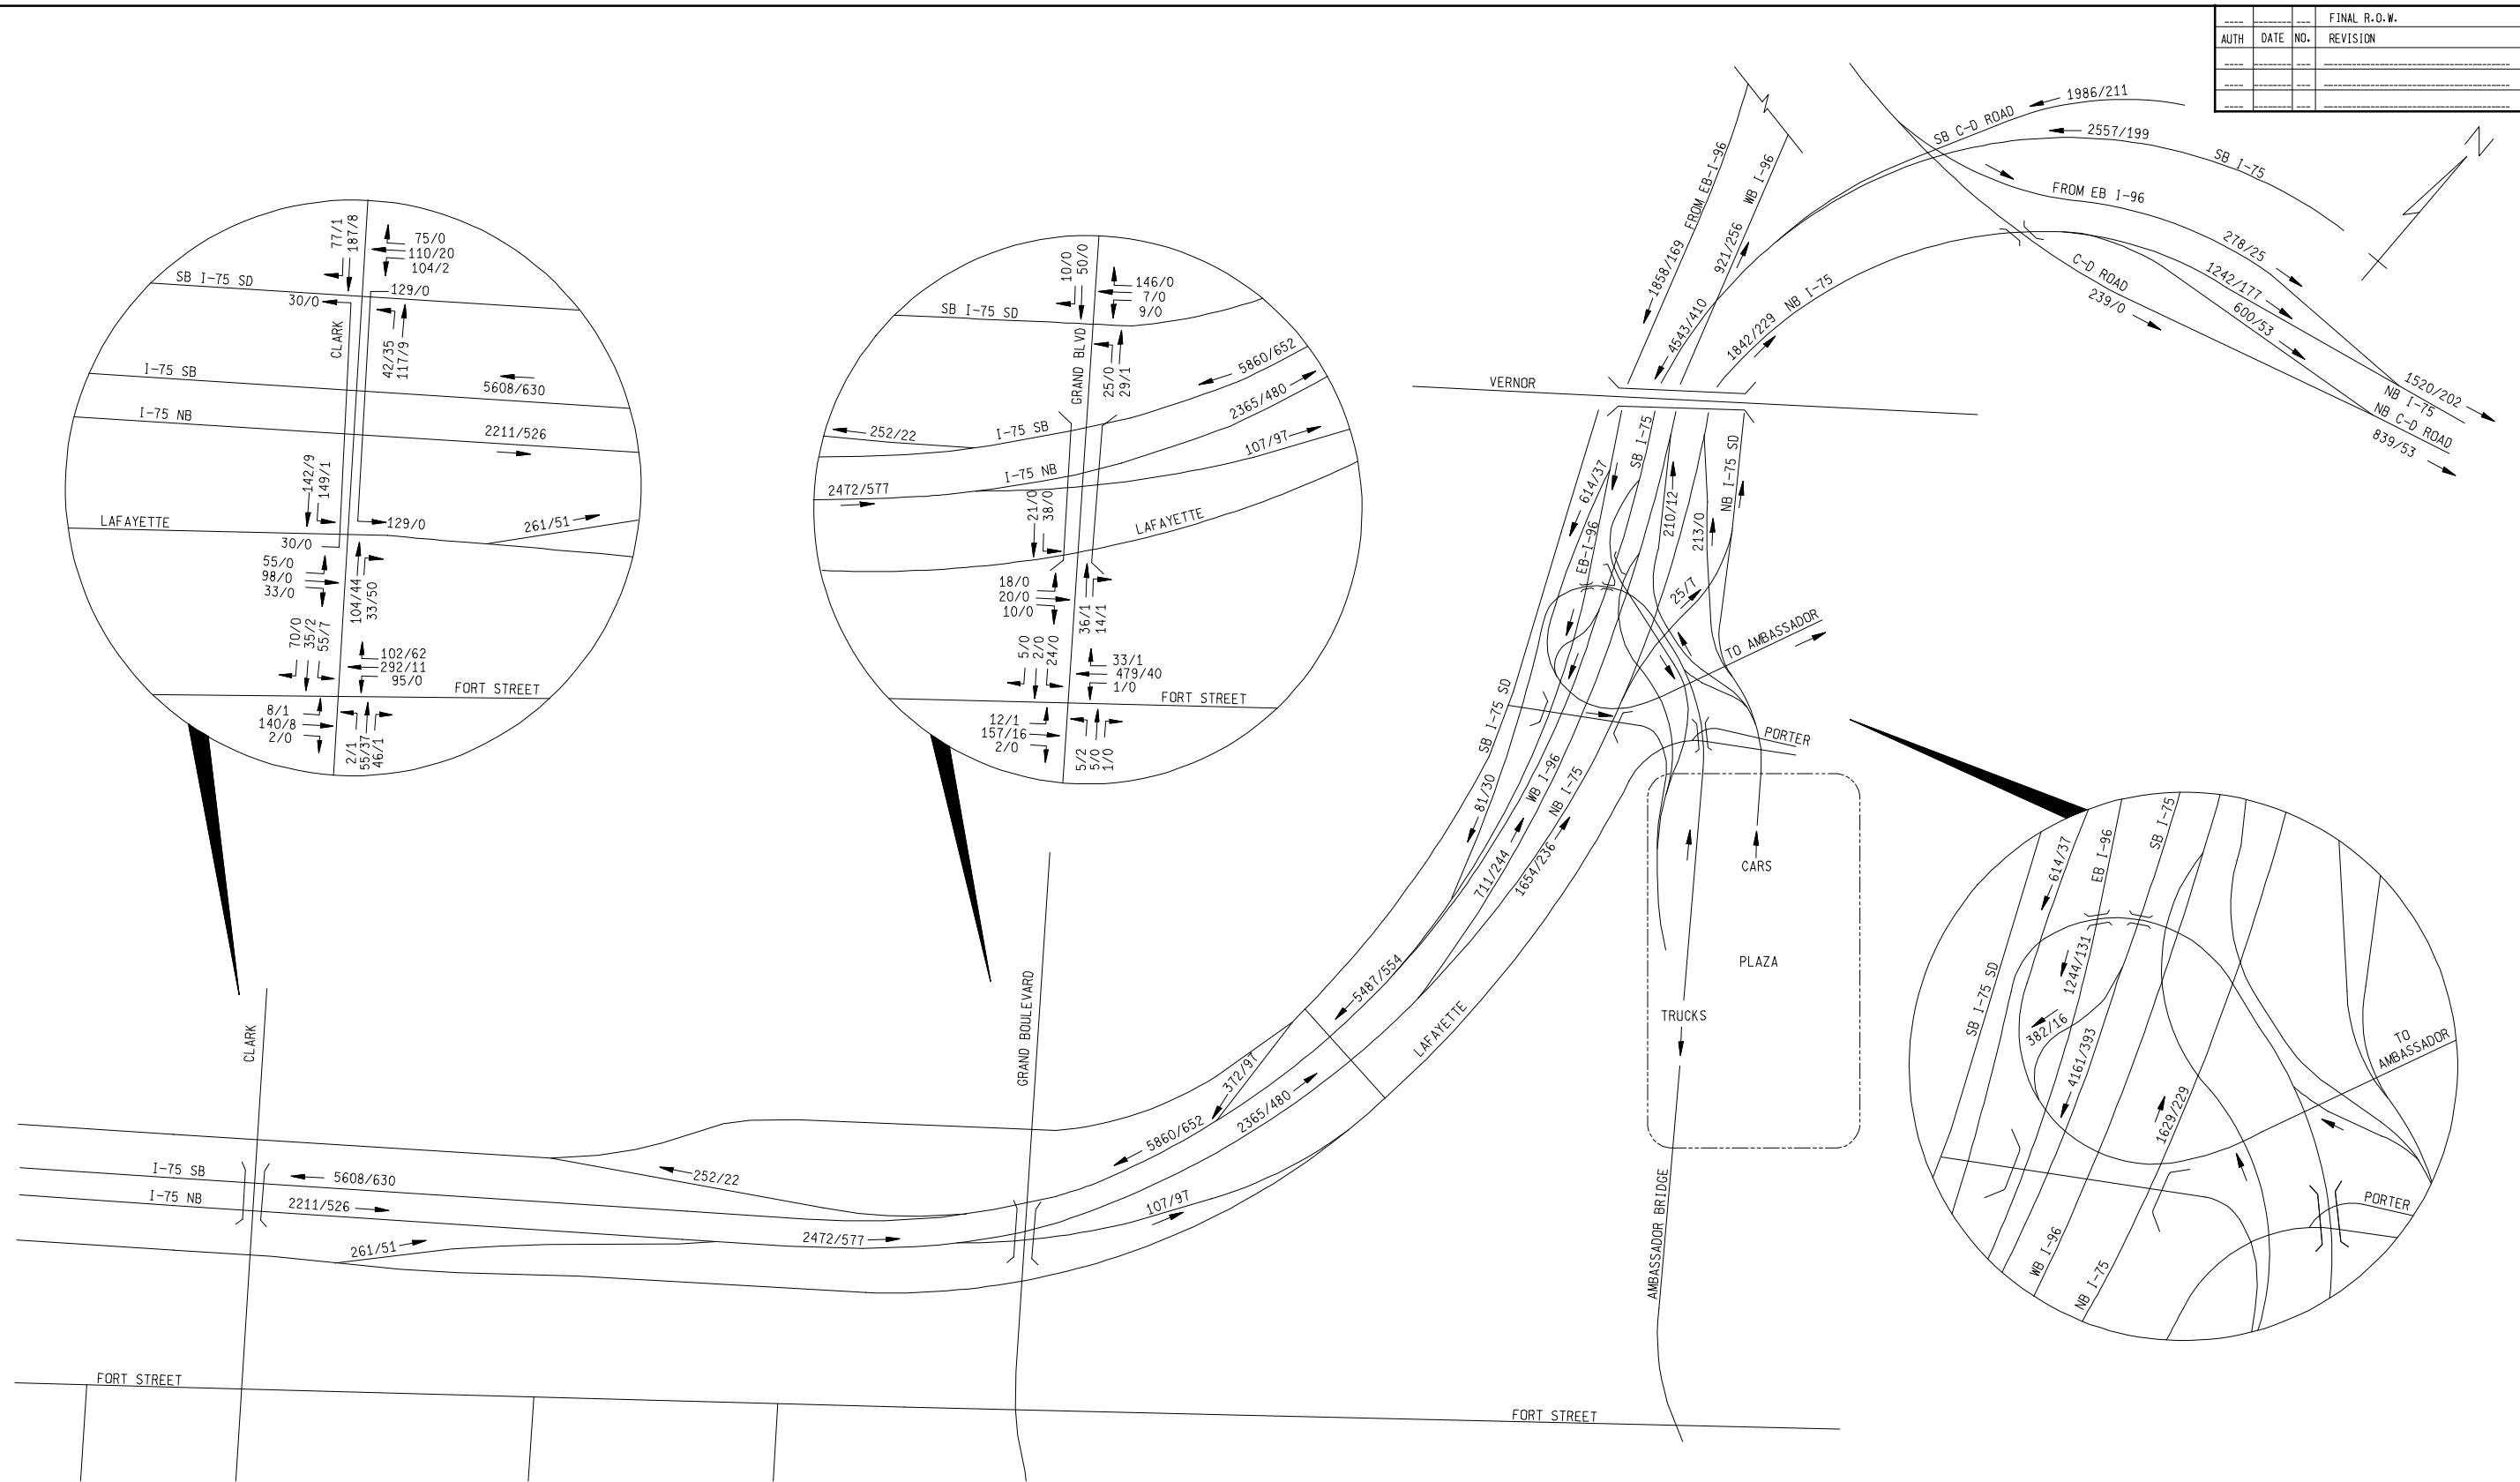

LEGEND: XX / YY (CARS / TRUCKS)

PRELIMINARY



FILE NAME: f:\646294-DRIC_Study\01.0000 - Alternative Development\01.0300 - Preferred Alternative\01.0340 - Traffic Analysis\01.0345 - Traffic Volumes\Diagrams\2035\2035_Preferred_PM_02.dgn

	 Michigan Department of Transportation	BUILD (2035) PREFERRED ALT. PM PEAK HOUR TRAFFIC VOLUMES				
		DATE	SCALE	CONT. SEC.	JOB NO.	DESIGN UNIT
		NTS				R.O.W CONST.

9/10/2008 3:12:02 PM CHECKED BY: DATE: WORKED ON BY: DATE:

FILE NAME: f:\646294-DRIC_Study\01.0000 - Alternative Development\01.0300 - Preferred Alternative\01.0340 - Traffic Analysis\01.0345 - Traffic Volumes\Diagrams\2035\2035_Preferred_PM_03.dgn

FINAL R.O.W.			
AUTH	DATE	NO.	REVISION

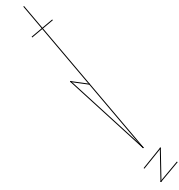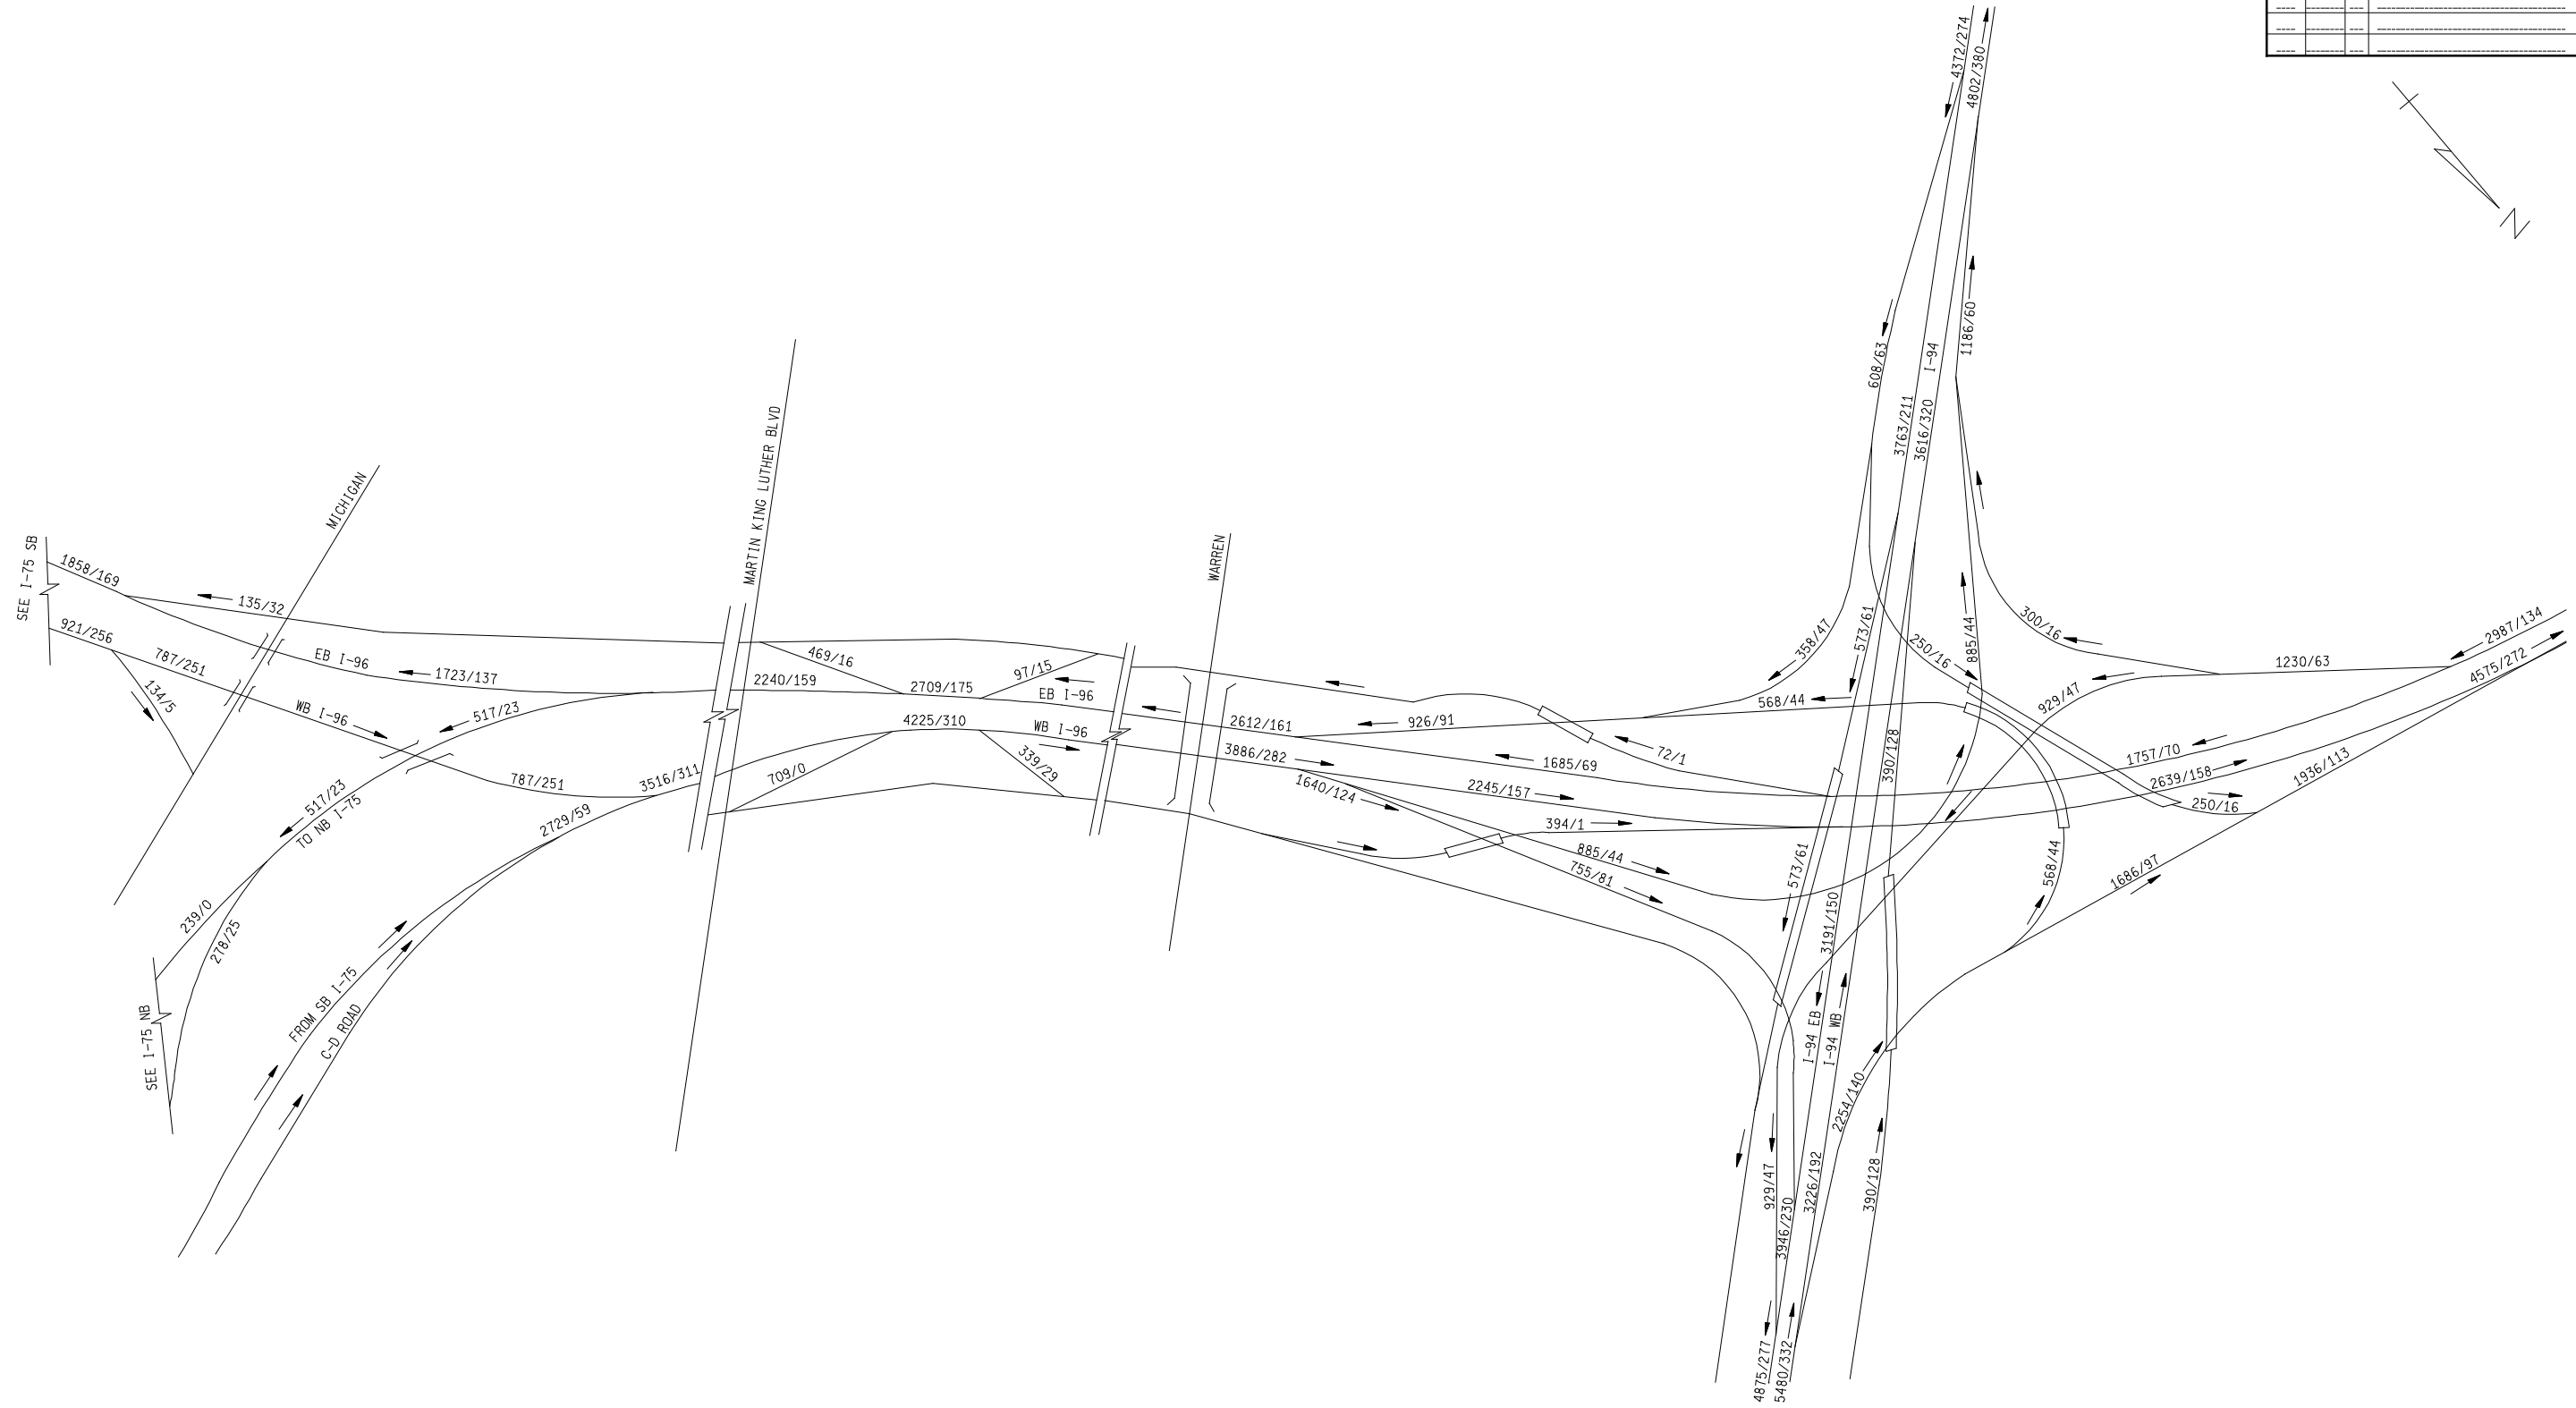

LEGEND: XX / YY (CARS / TRUCKS)

PRELIMINARY

		BUILD (2035) PREFERRED ALT. PM PEAK HOUR TRAFFIC VOLUMES				
		DATE	SCALE NTS	CONT. SEC.	JOB NO.	DESIGN UNIT

9/8/2008 10:55:10 AM CHECKED BY: _____ DATE: _____ WORKED ON BY: _____ DATE: _____