



FINAL R.O.W.			
AUTH	DATE	NO.	REVISION

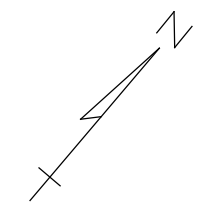

FILE NAME: I:\646294_dric_study\01.0200_alternative_development\01.0240_traffic_analysis\01.02416.02_future_2035\no_build_with_gateway\I-75_Traffic_01.dgn
 practicalalternatives\01.0240_traffic_analysis\01.02416.02_future_2035\no_build_with_gateway\I-75_Traffic_01.dgn

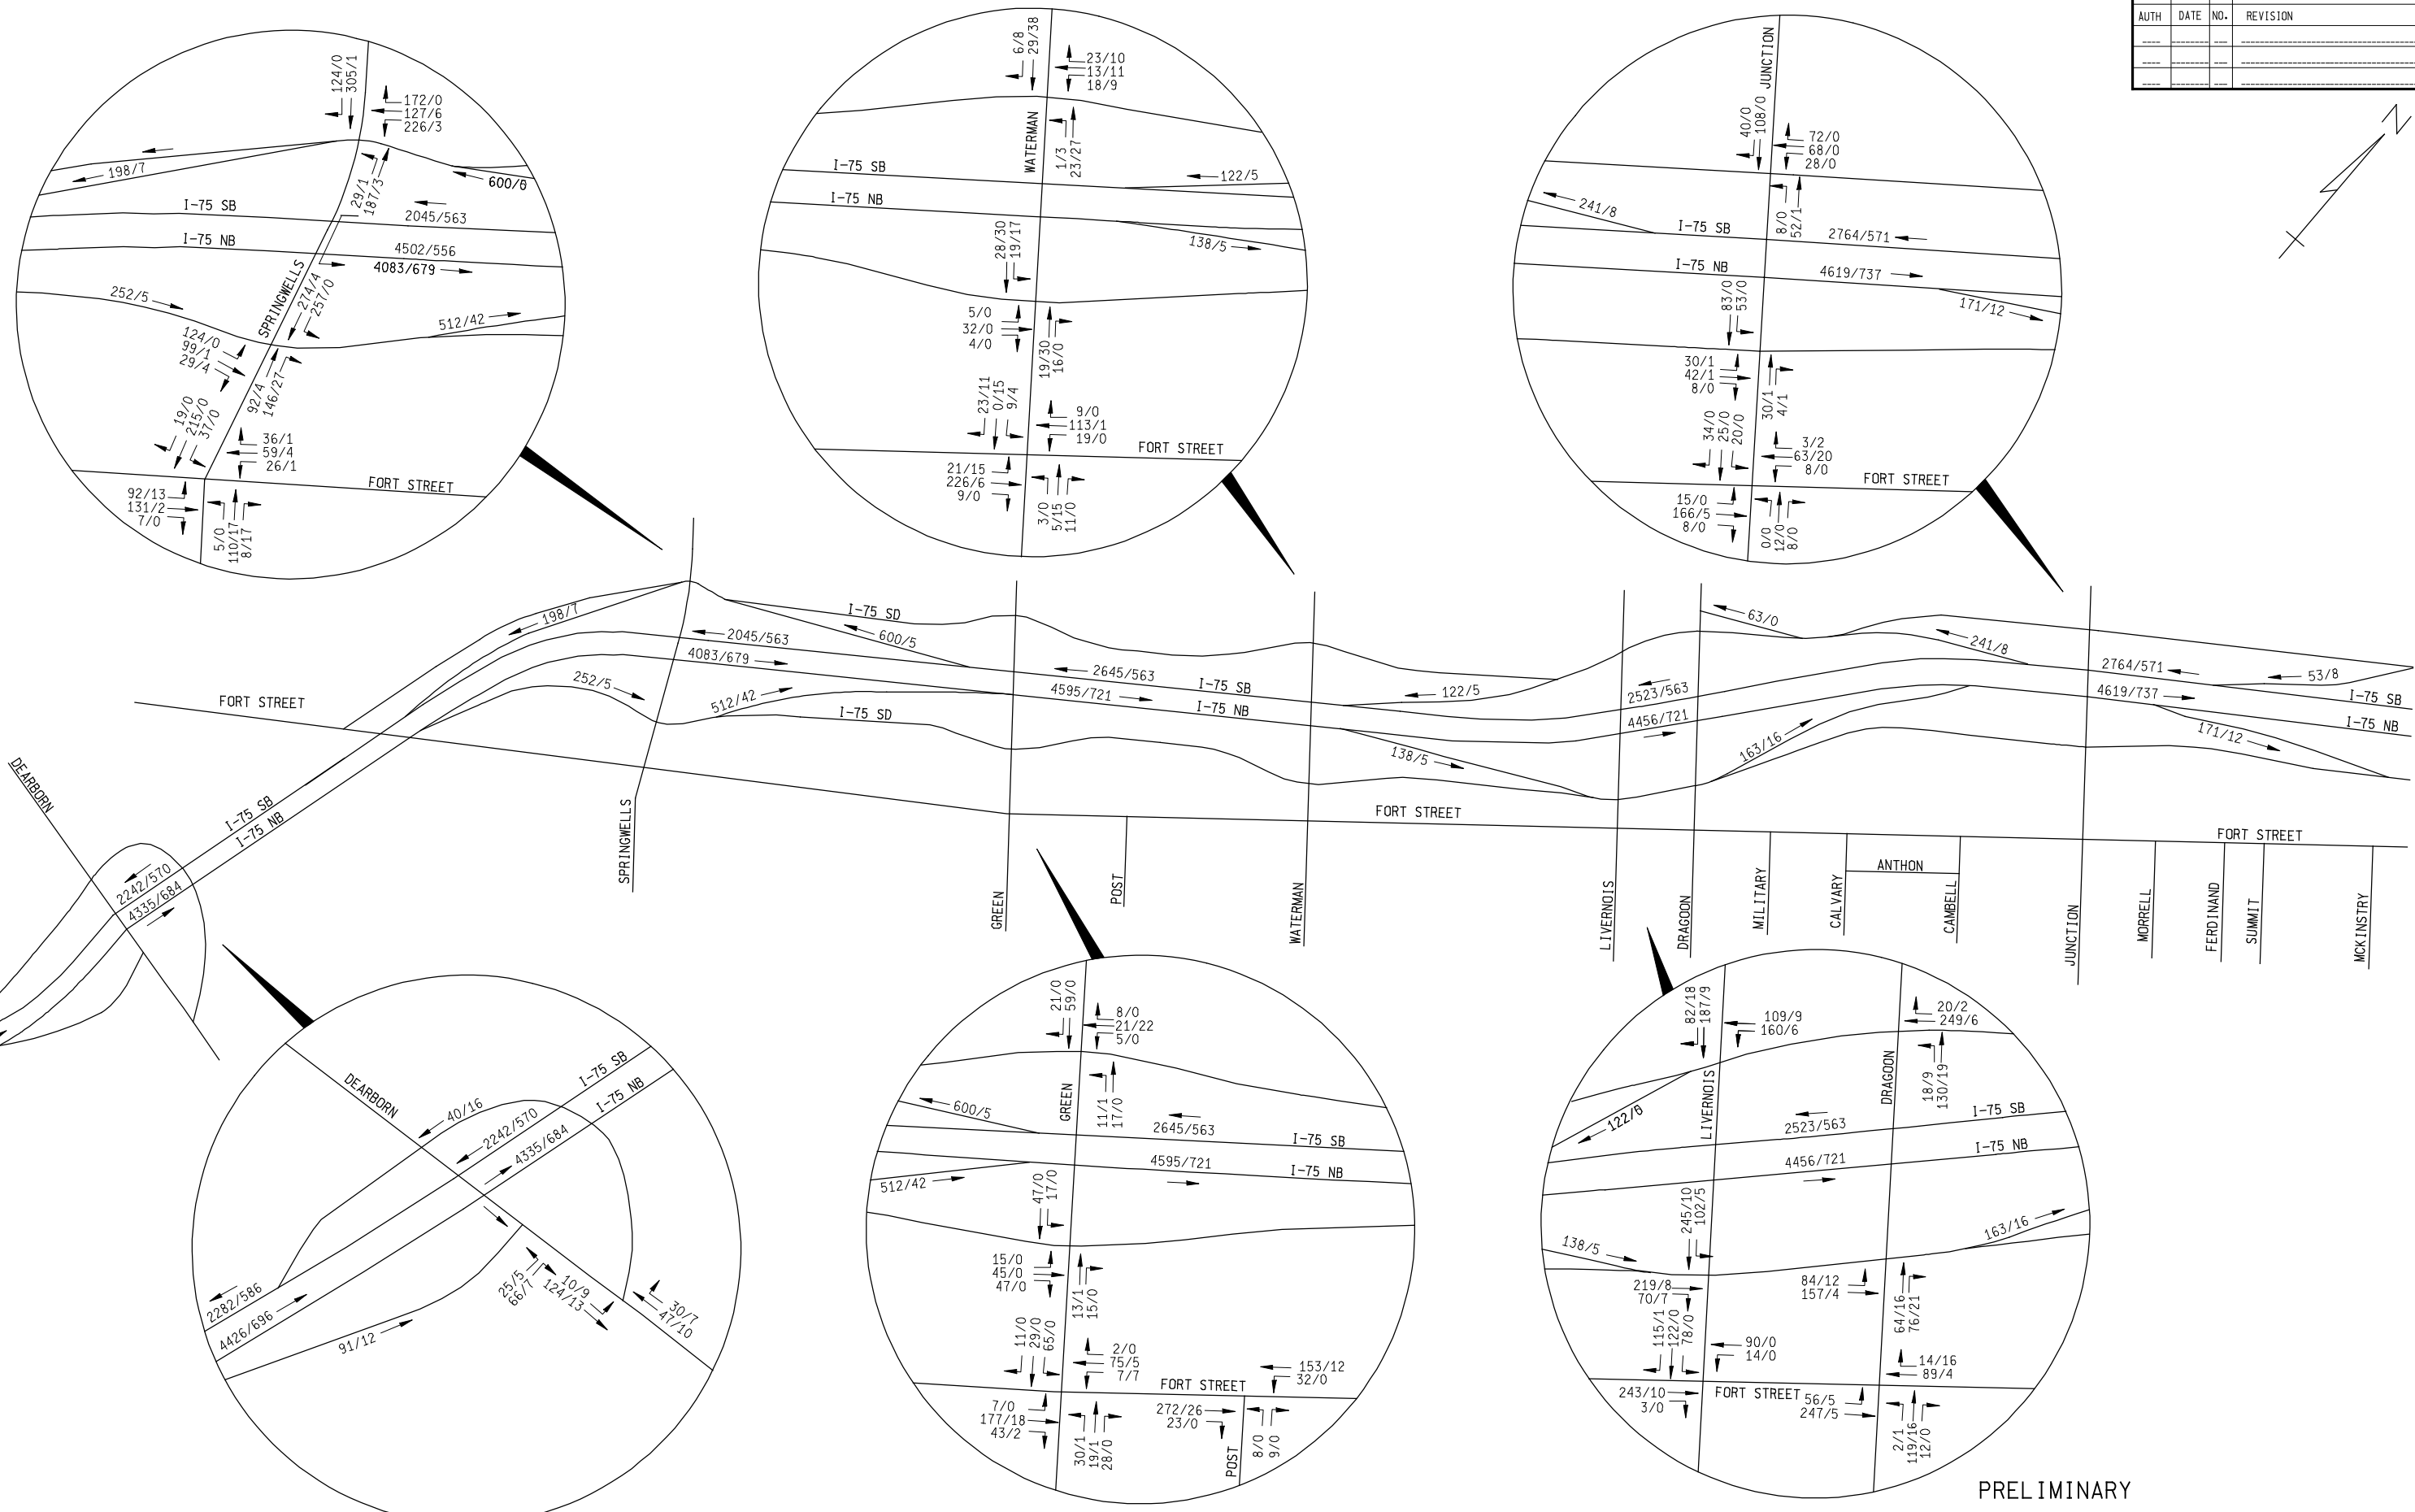

LEGEND: XX / YY (CARS / TRUCKS)


PRELIMINARY

	 Michigan Department of Transportation	NO BUILD (2035) AM PEAK HOUR TRAFFIC VOLUMES			
		DATE	SCALE	CONT. SEC.	JOB NO.
		NTS			
			DESIGN UNIT	SHEET NO.	
			R.O.W	CONST.	

9/21/2007 2:17:16 PM WORKED ON BY: DATE:

FILE NAME: F:\646294_dric_study\01.0200 alternative development\01.0200 traffic analysis\01.024.16.02 future_2035\mo build with gateway\I-75_Traffic_02.dgn

FINAL R.O.W.			
AUTH	DATE	NO.	REVISION

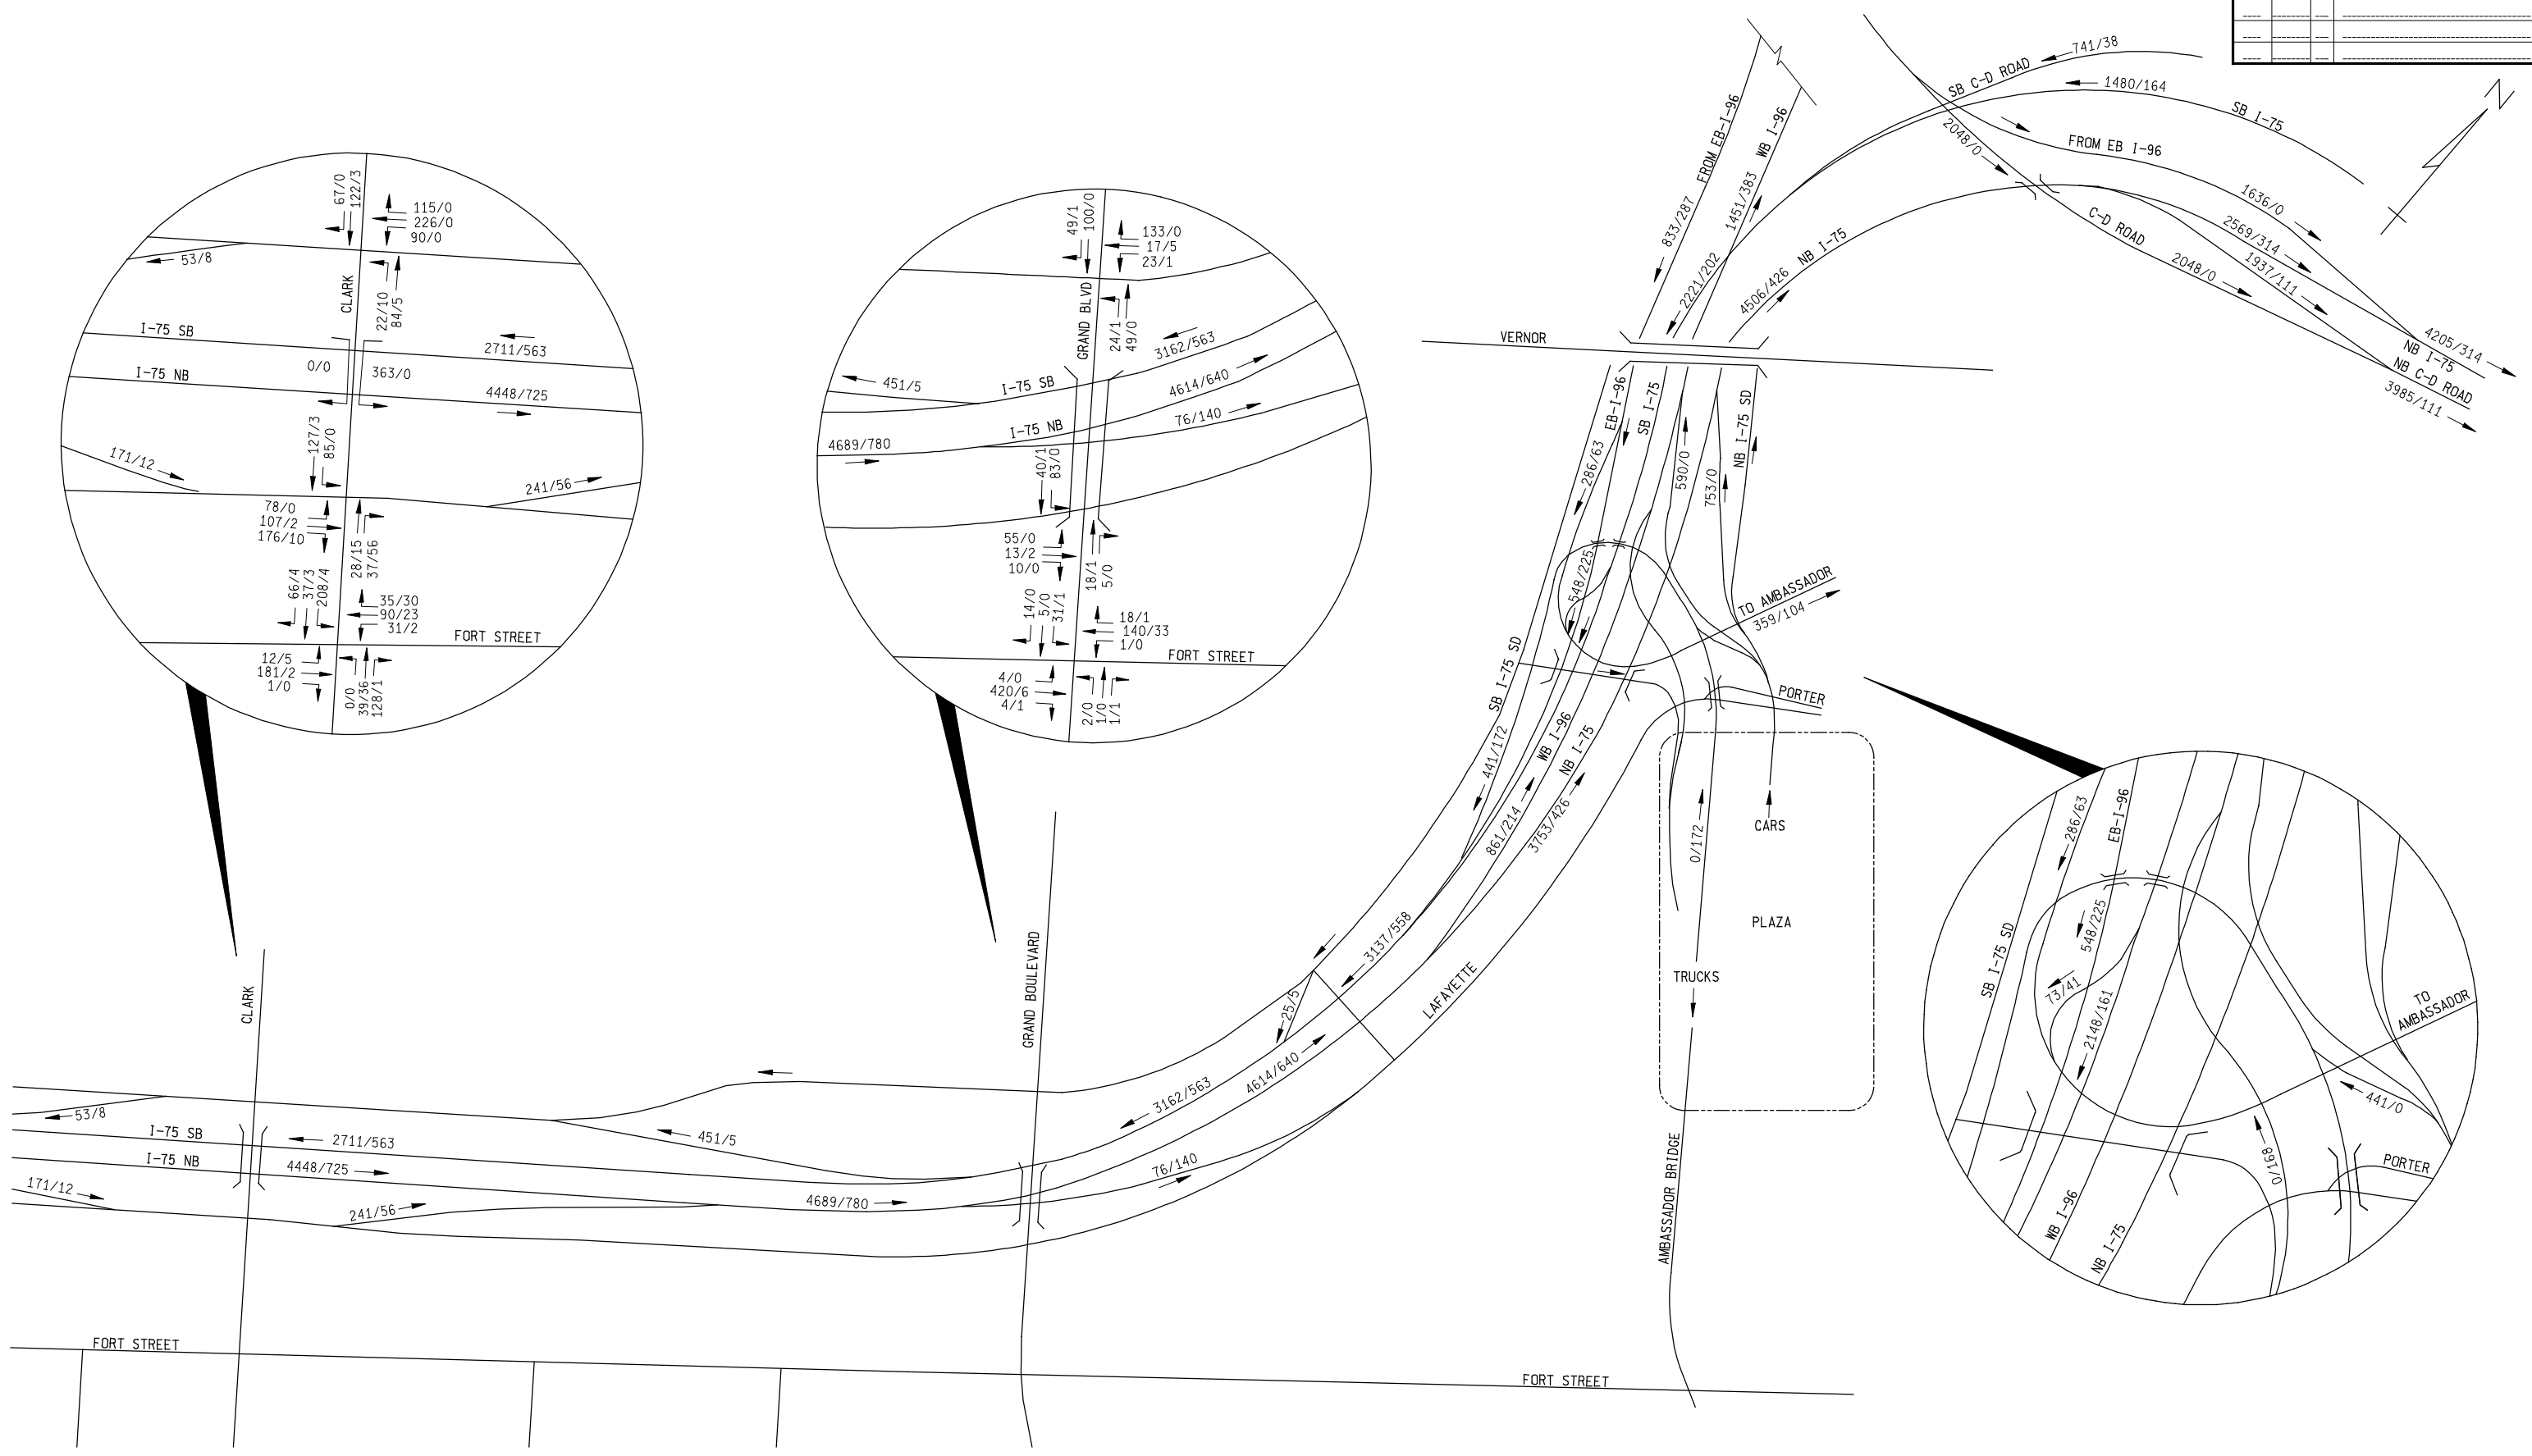

LEGEND: XX / YY (CARS / TRUCKS)



PRELIMINARY

		NO BUILD (2035) AM PEAK HOUR TRAFFIC VOLUMES				
		DATE	SCALE	CONT. SEC.	JOB NO.	DESIGN UNIT
		NTS				SHEET NO.
						R.O.W CONST.

9/21/2007 2:17:18 PM CHECKED BY: DATE: WORKED ON BY: DATE:

FILE NAME: F:\646294_dric_study\01.0000_alternative_development\01.0200_practicalalternatives\01.0240_traffic_analysis\01.02416_traffic_volumes\01.02416.02_future_2035\mo_build_with_gateway\t-75_Traffic_03.dgn

FINAL R.O.W.			
AUTH	DATE	NO.	REVISION

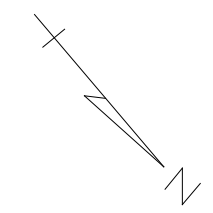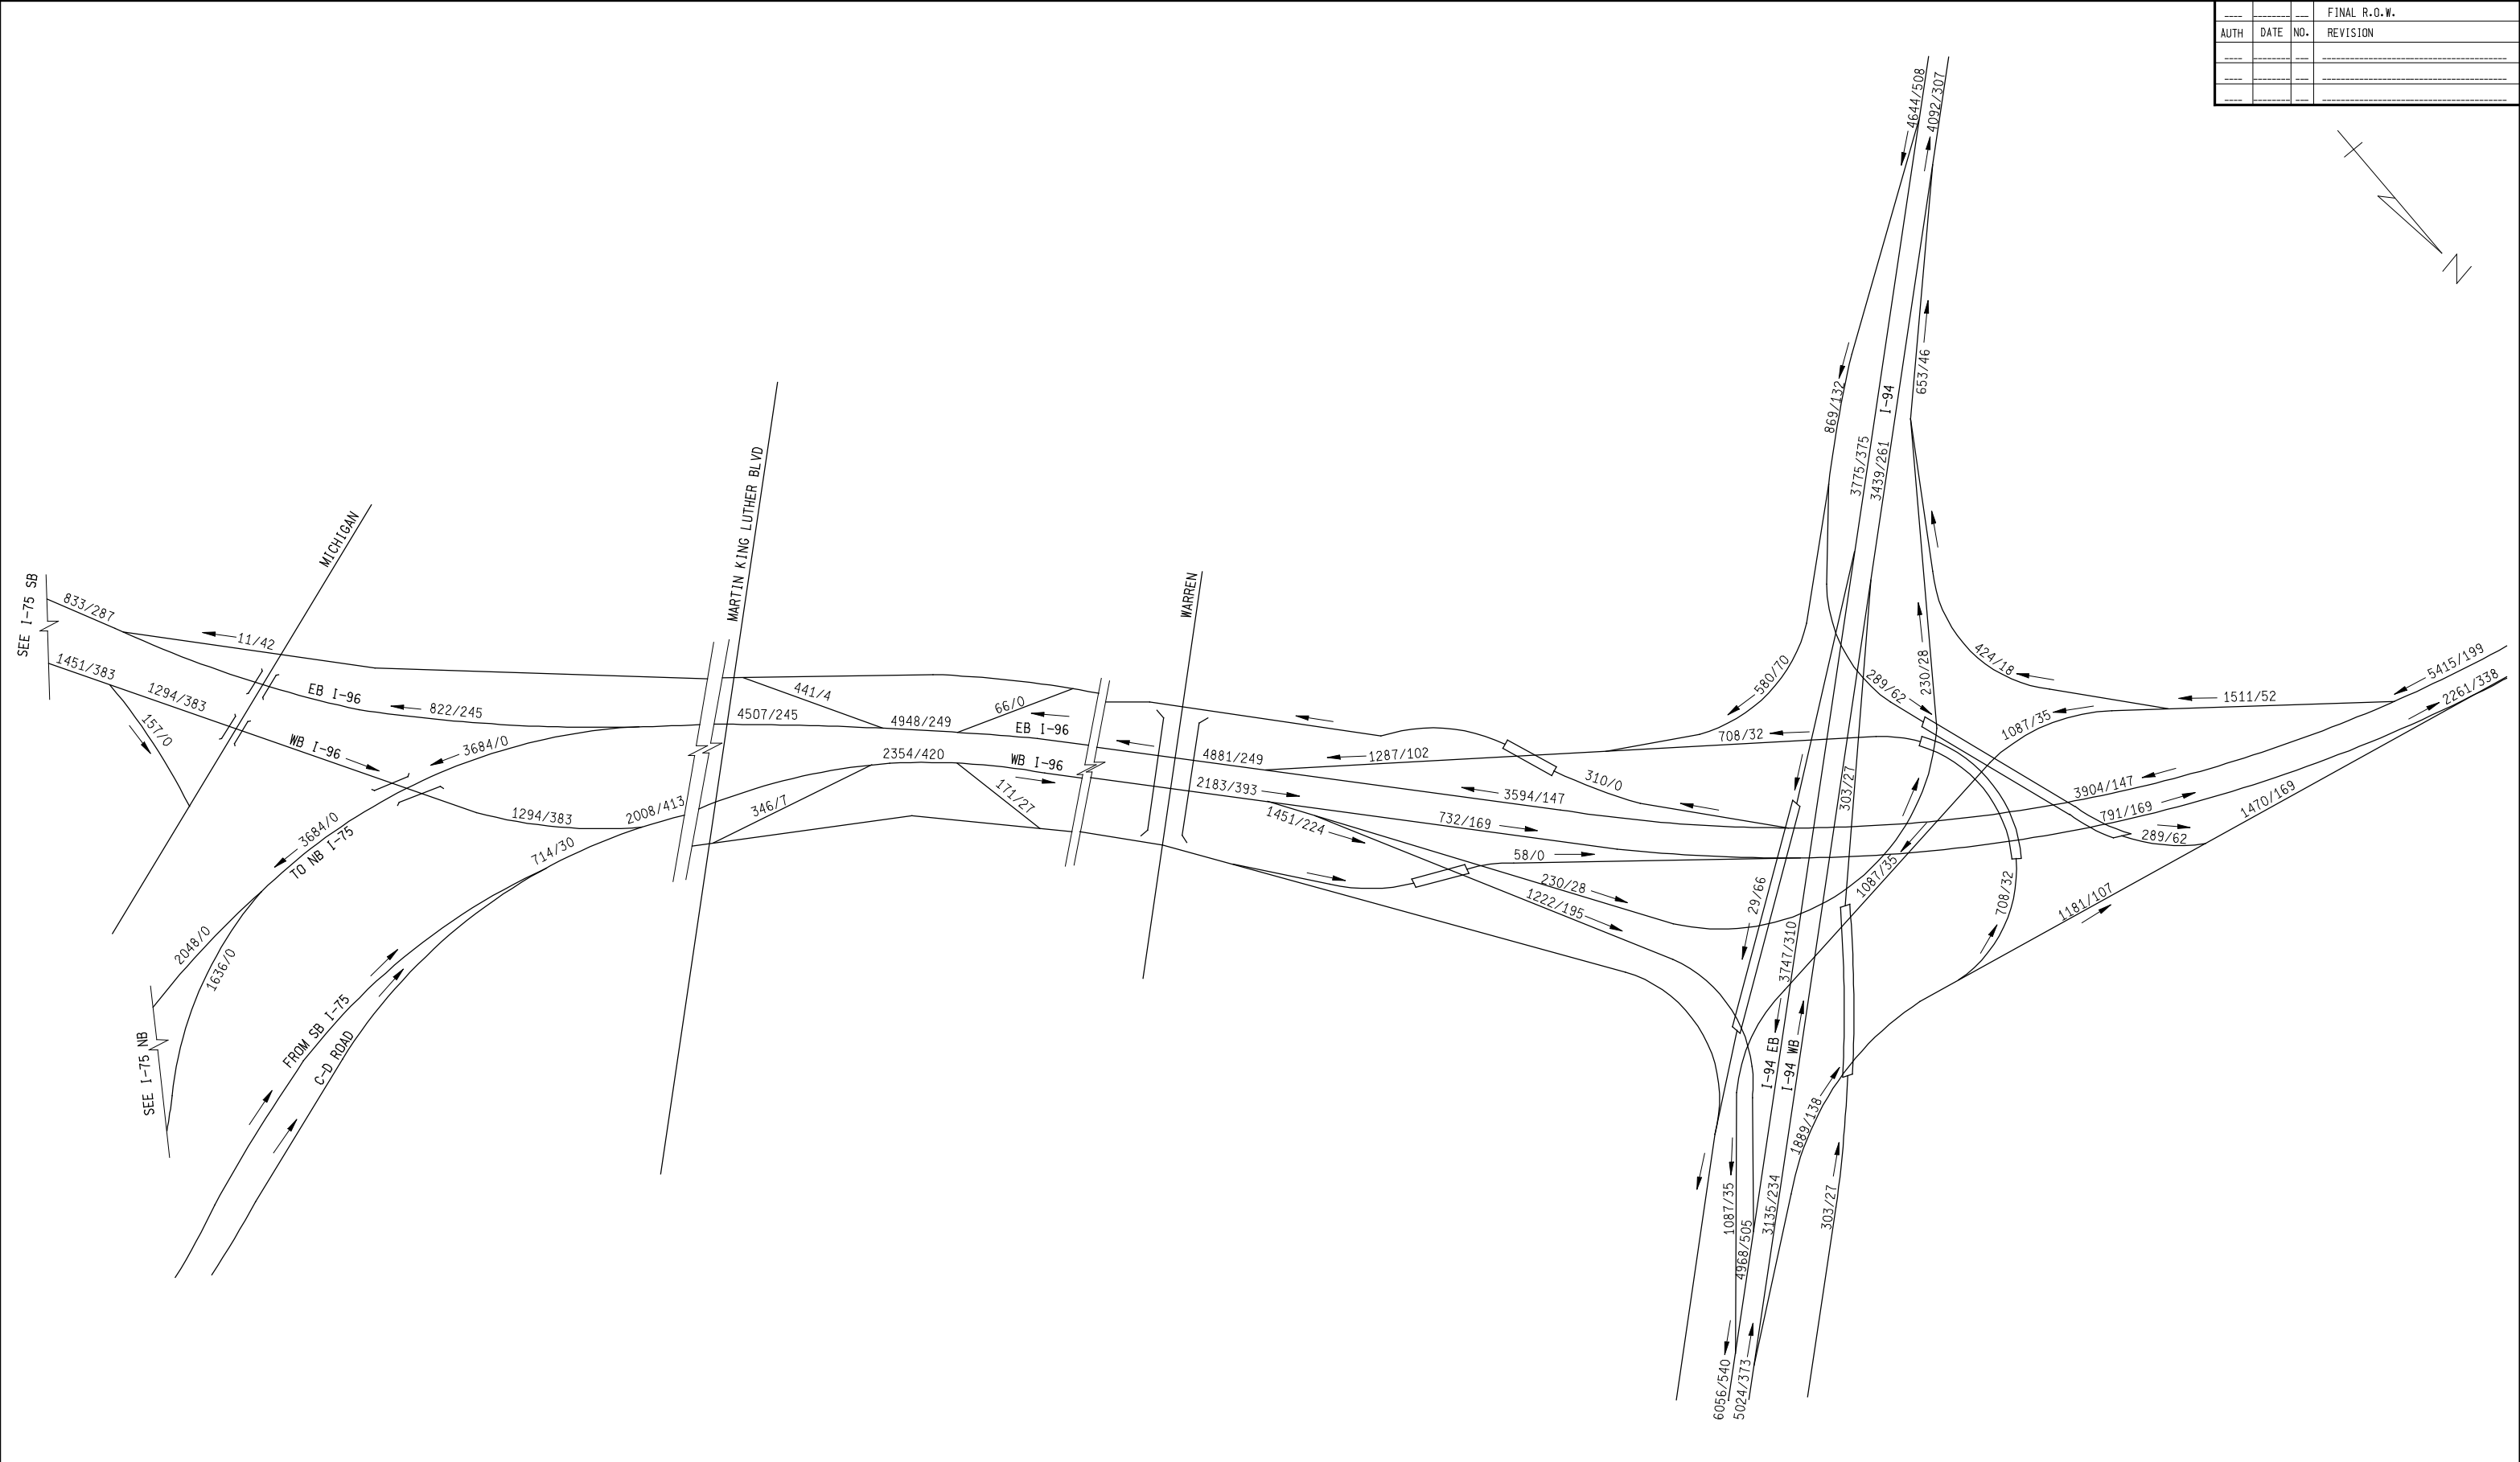

LEGEND: XX / YY (CARS / TRUCKS)






PRELIMINARY

		NO BUILD (2035) AM PEAK HOUR TRAFFIC VOLUMES				
		DATE	SCALE NTS	CONT. SEC.	JOB NO.	DESIGN UNIT

9/21/2007 2:17:20 PM CHECKED BY: DATE: WORKED ON BY: DATE:

---	---	---	FINAL R.O.W.
AUTH	DATE	NO.	REVISION

FILE NAME: F:\646294_dric_study\01.0240 alternative development\01.0240 traffic analysis\01.02416 traffic volumes\01.02416.02 future 2035\mo build with gateway\I-75_Traffic_02a.dgn

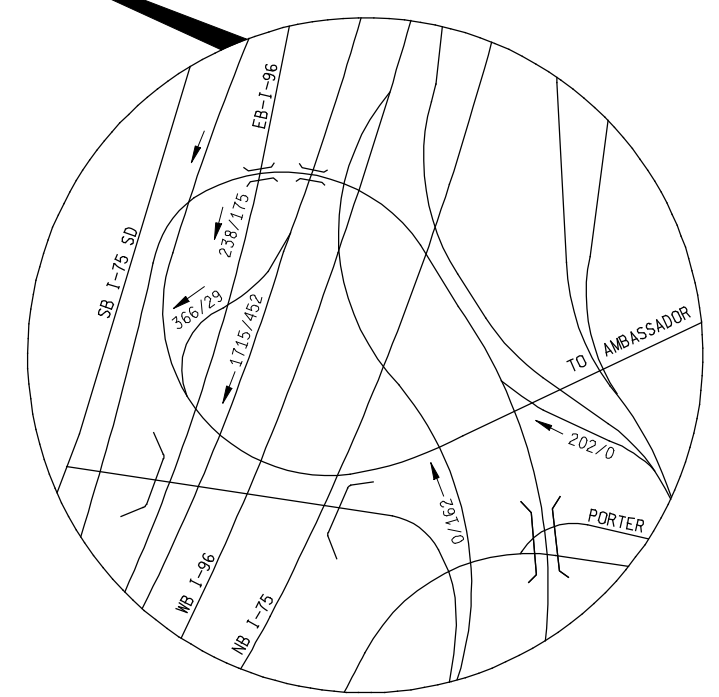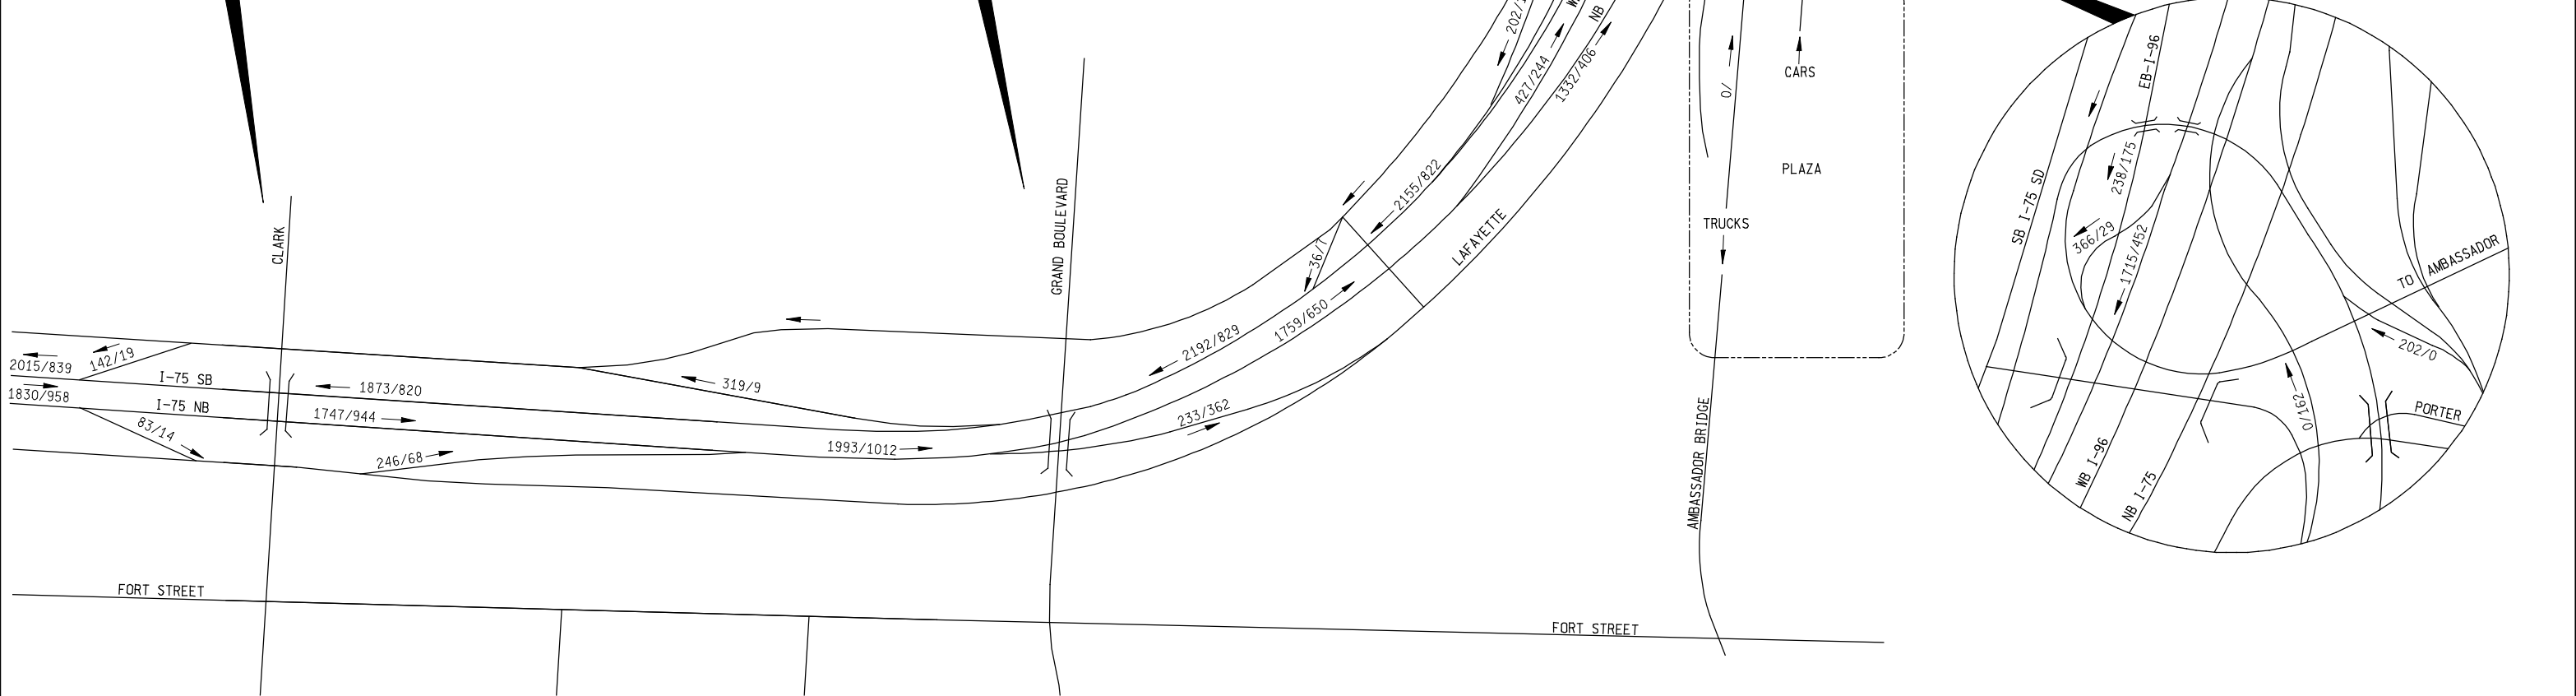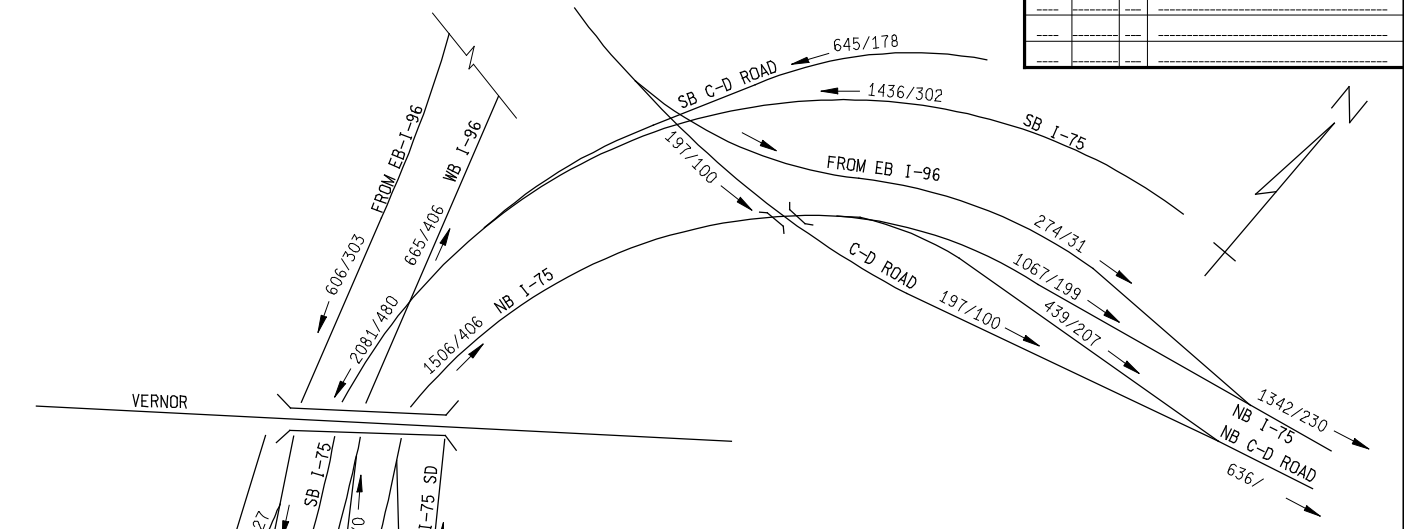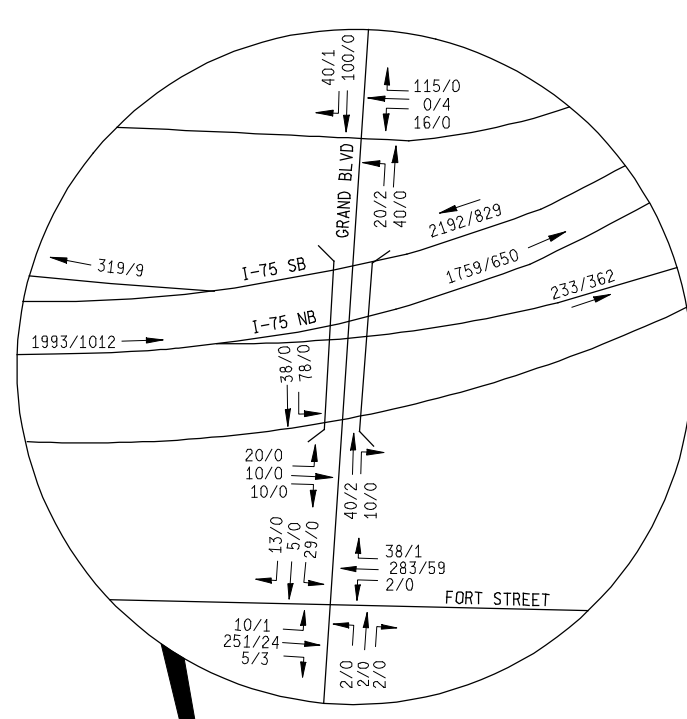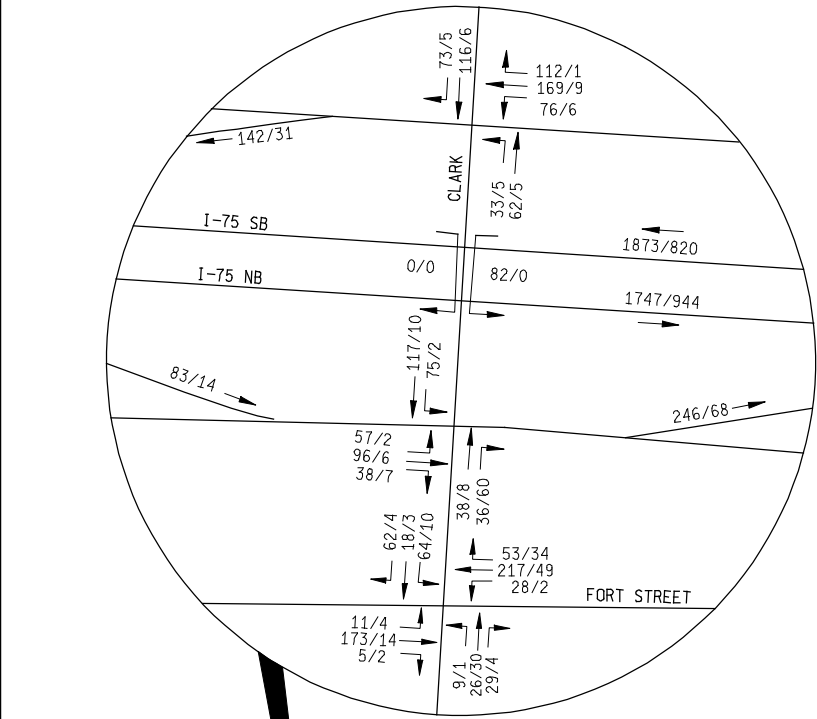

LEGEND: XX / YY (CARS / TRUCKS)



PRELIMINARY

		NO BUILD (2035) MIDDAY PEAK HOUR TRAFFIC VOLUMES				
		DATE	SCALE NTS	CONT. SEC.	JOB NO.	DESIGN UNIT

9/21/2007 2:17:24 PM CHECKED BY: DATE: WORKED ON BY: DATE:

FILE NAME: F:\646294_dric_study\01.0000_alternative_development\01.0200_practicalalternatives\01.0240_traffic_analysis\01.02416_traffic_volumes\01.02416.02_future_2035\mo_build_with_gateway\t-75_Traffic_03a.dgn

FINAL R.O.W.			
AUTH	DATE	NO.	REVISION

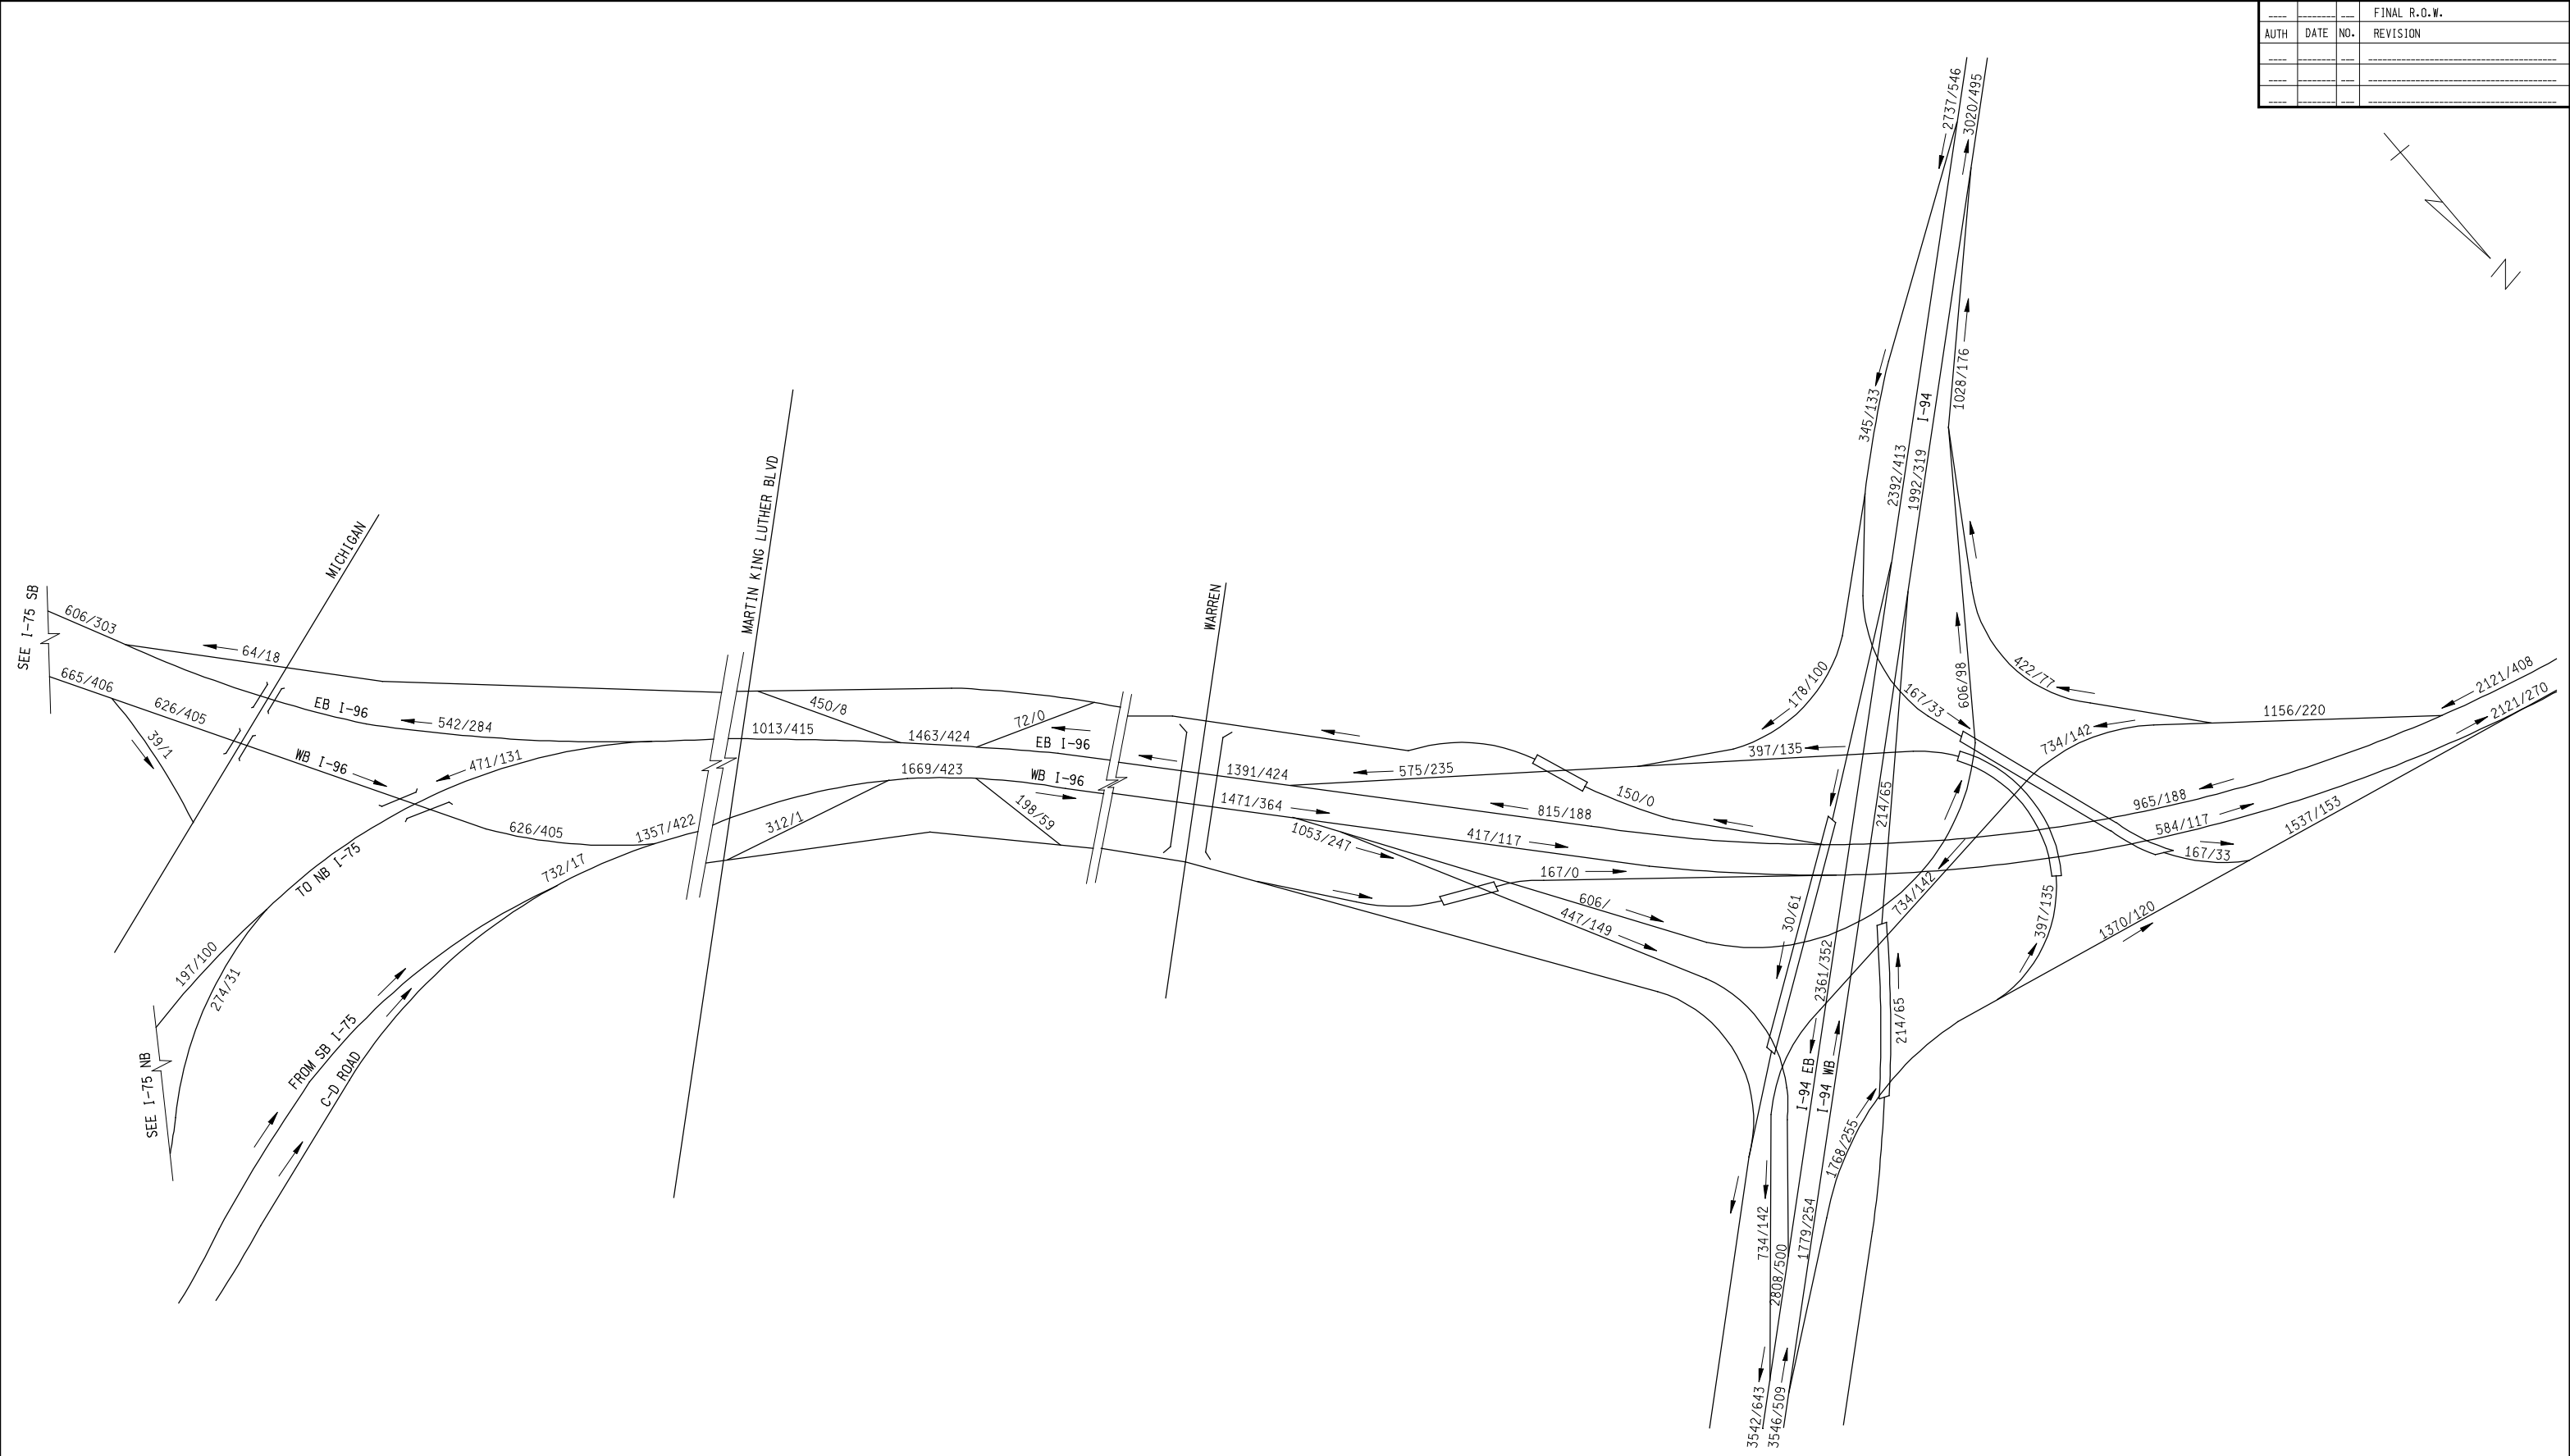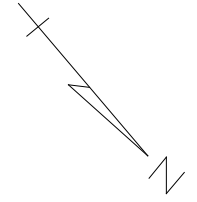

LEGEND: XX / YY (CARS / TRUCKS)



PRELIMINARY

		NO BUILD (2035) MIDDAY PEAK HOUR TRAFFIC VOLUMES				
		DATE	SCALE NTS	CONT. SEC.	JOB NO.	DESIGN UNIT

9/21/2007 2:17:26 PM CHECKED BY: DATE: WORKED ON BY: DATE:

FILE NAME: F:\646294_dric_study\01.0200_alternative_development\01.0240_traffic_analysis\01.02416 traffic volumes\01.02416.02_future_2035\mo_build_with_gateway\I-75_Traffic_01b.dgn

FINAL R.O.W.			
AUTH	DATE	NO.	REVISION

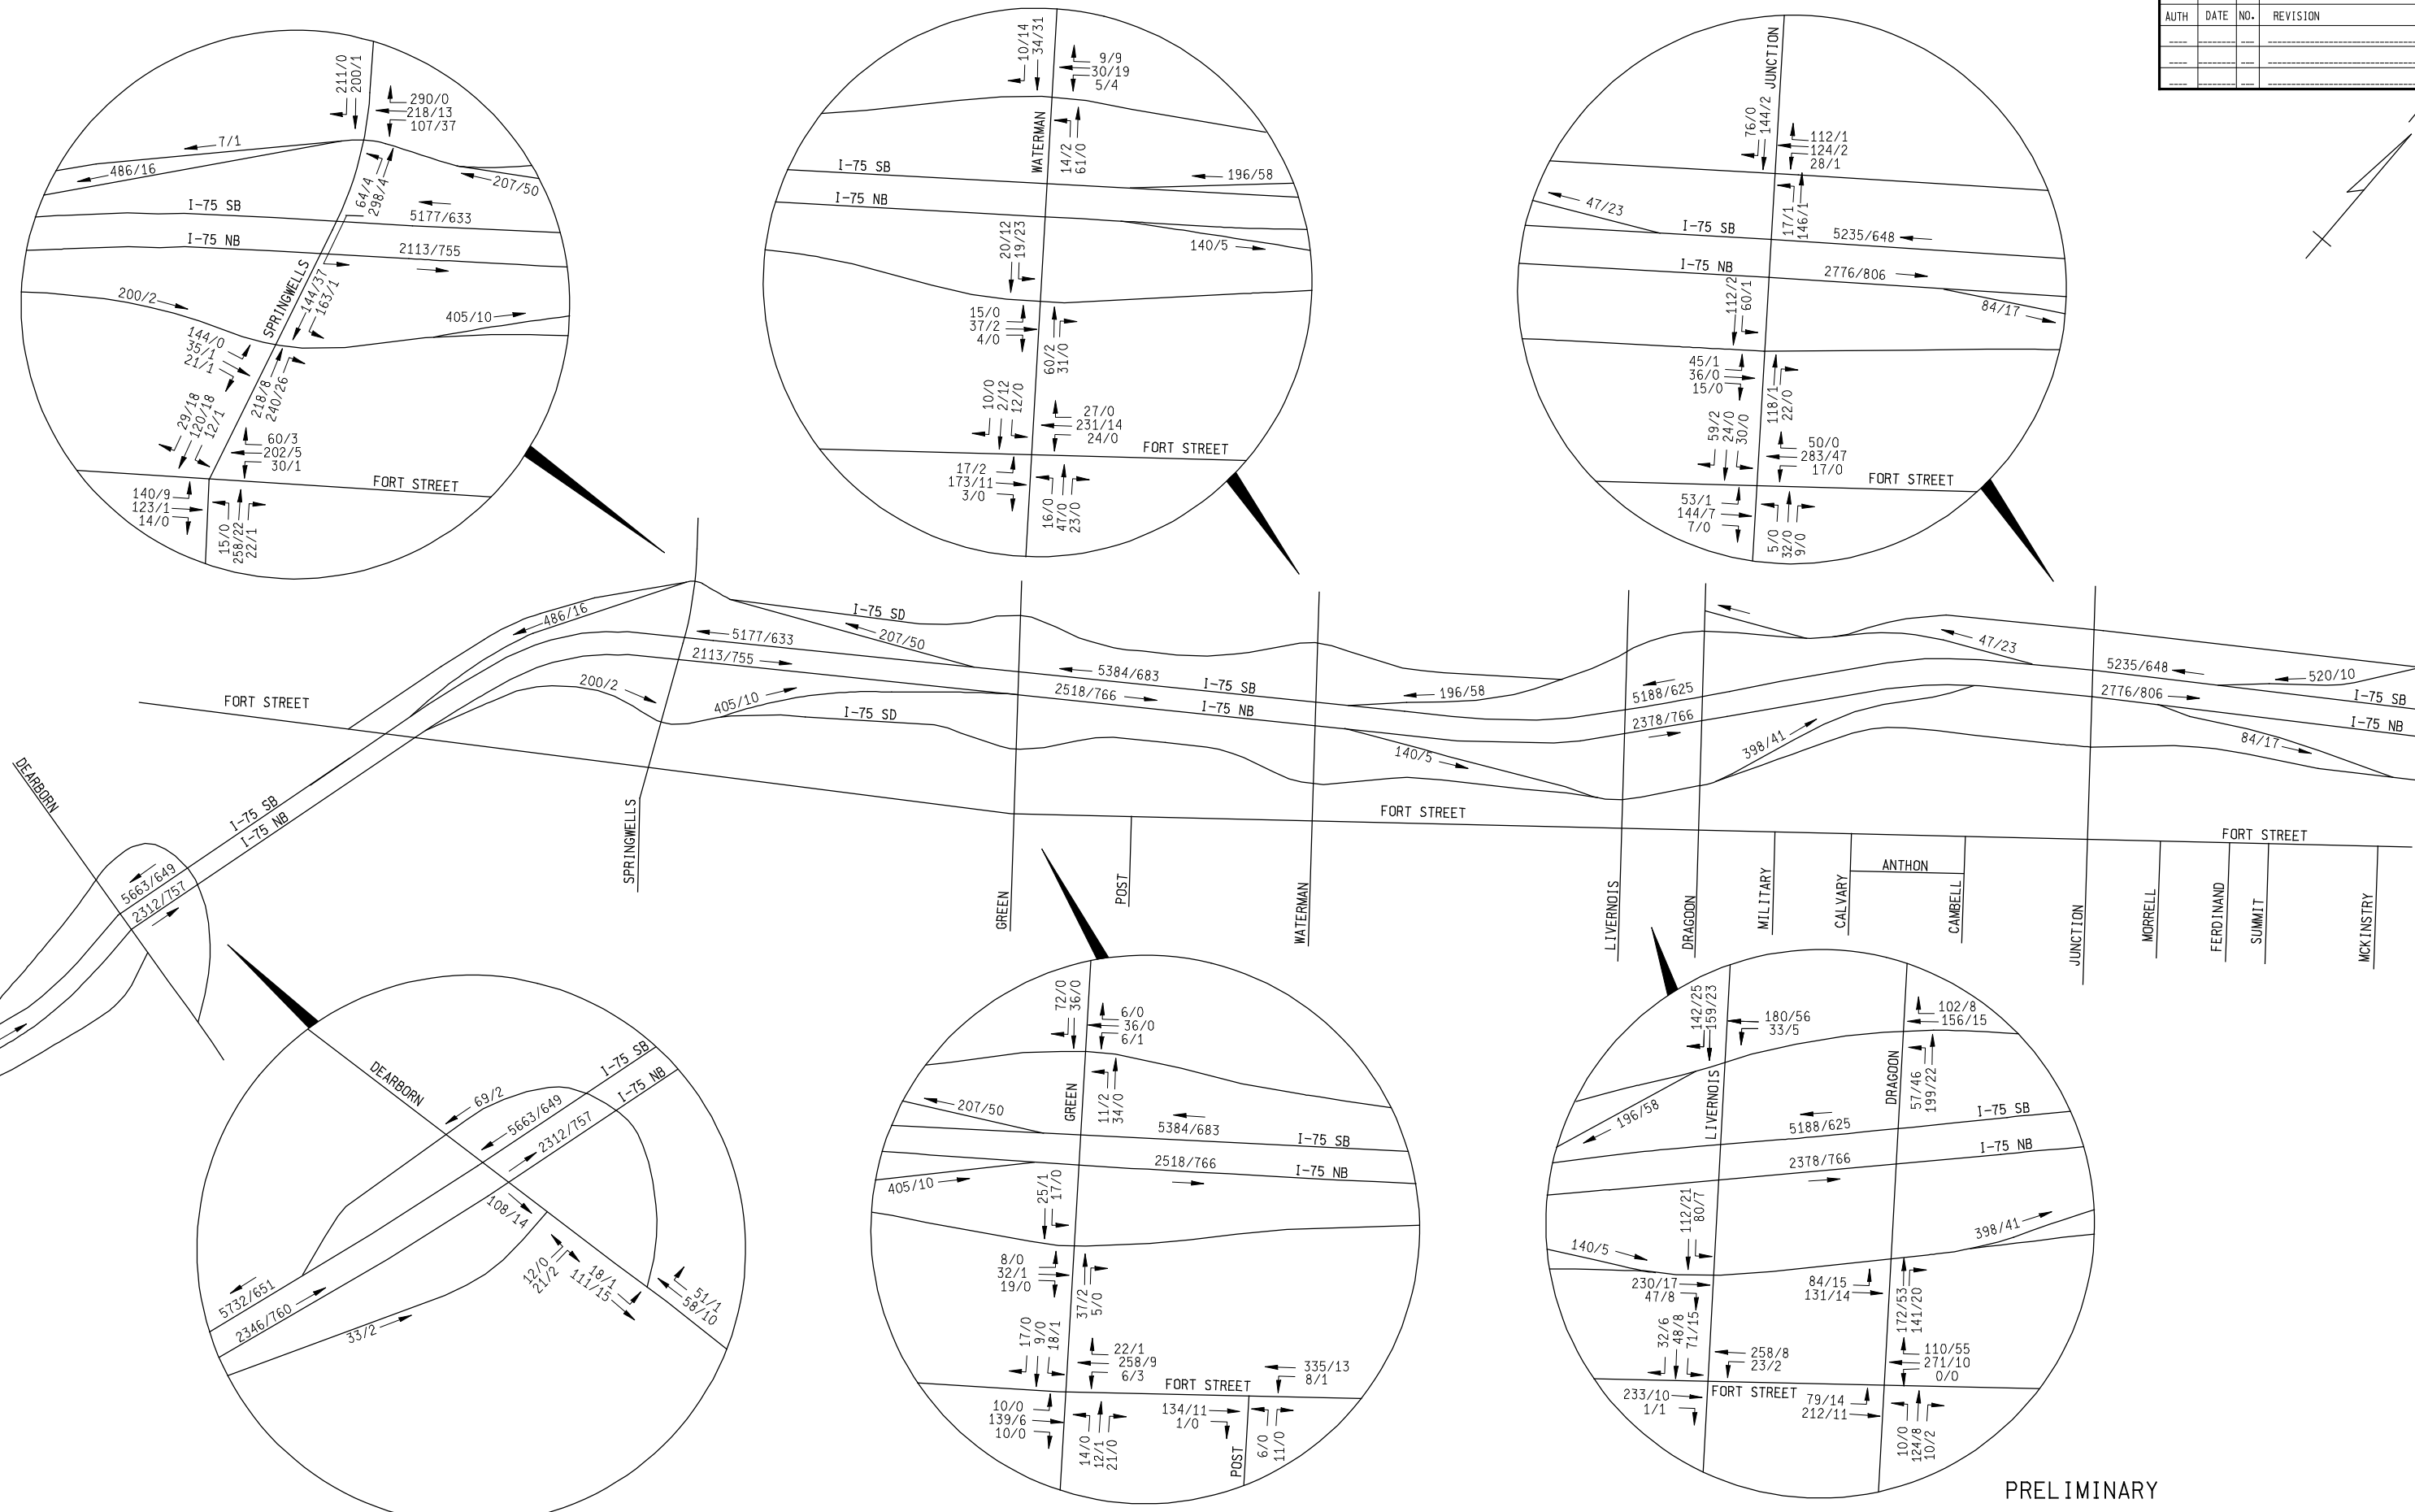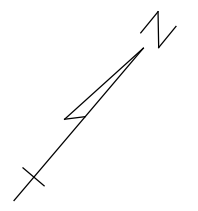

LEGEND: XX / YY (CARS / TRUCKS)






		NO BUILD (2035) PM PEAK HOUR TRAFFIC VOLUMES				
		DATE	SCALE	CONT. SEC.	JOB NO.	DESIGN UNIT
		NTS				SHEET NO.
						R.O.W CONST.

9/21/2007 2:17:28 PM CHECKED BY: DATE: WORKED ON BY: DATE:

PRELIMINARY

FINAL R.O.W.			
AUTH	DATE	NO.	REVISION

FILE NAME: F:\646294_dric_study\01.0240_alternative_development\01.0240_traffic_analysis\01.02416.02_future_2035\no build with gateway\I-75_Traffic_02b.dgn

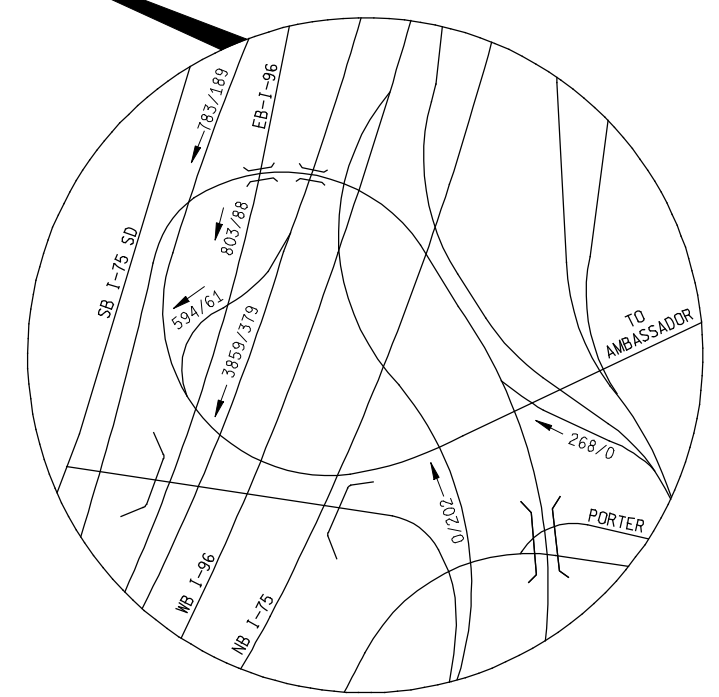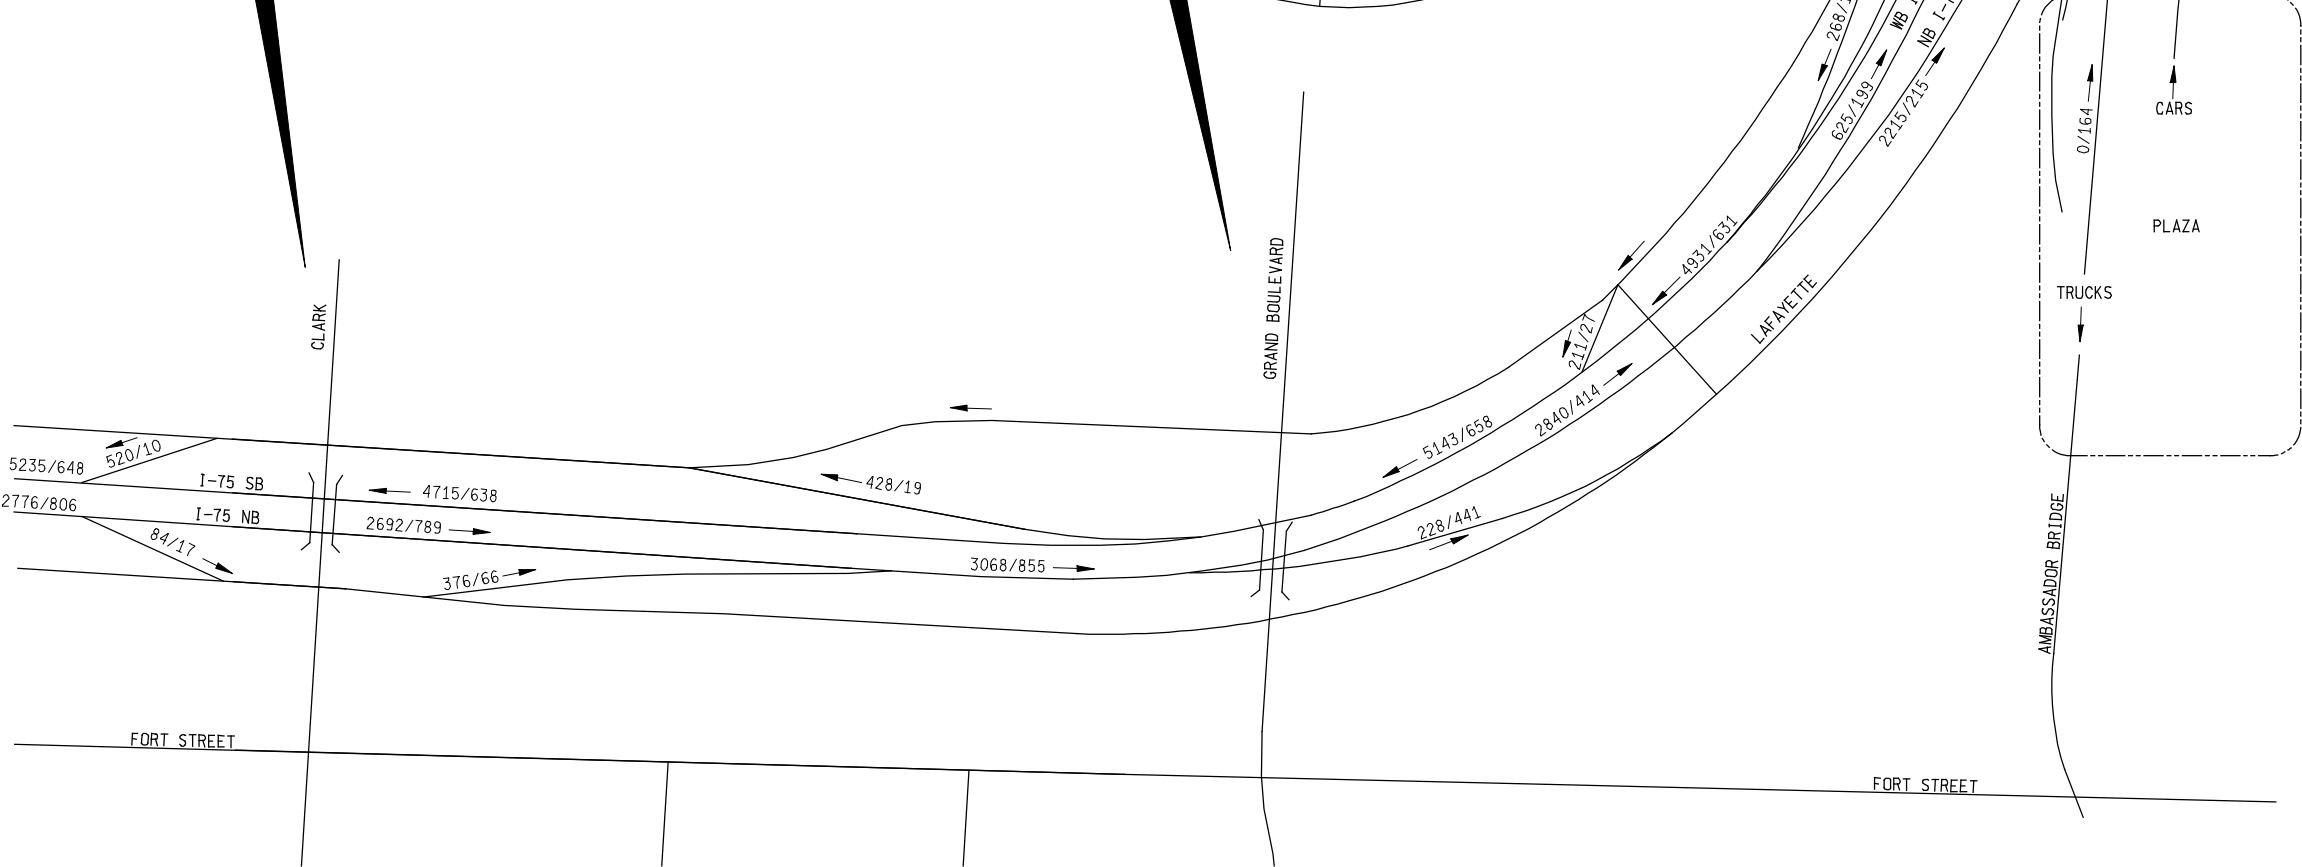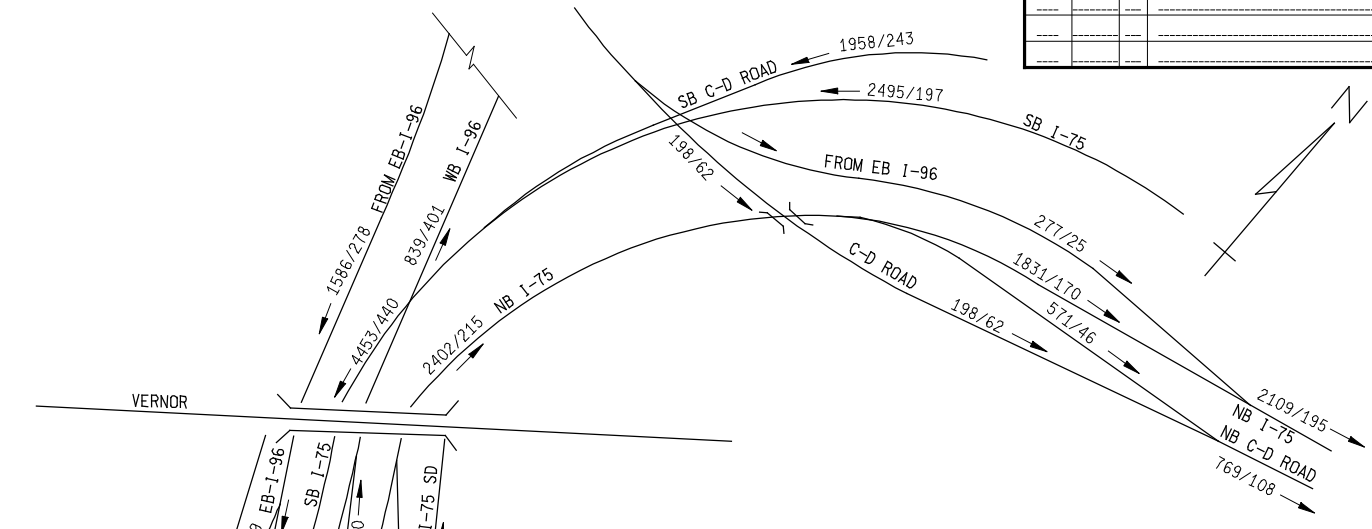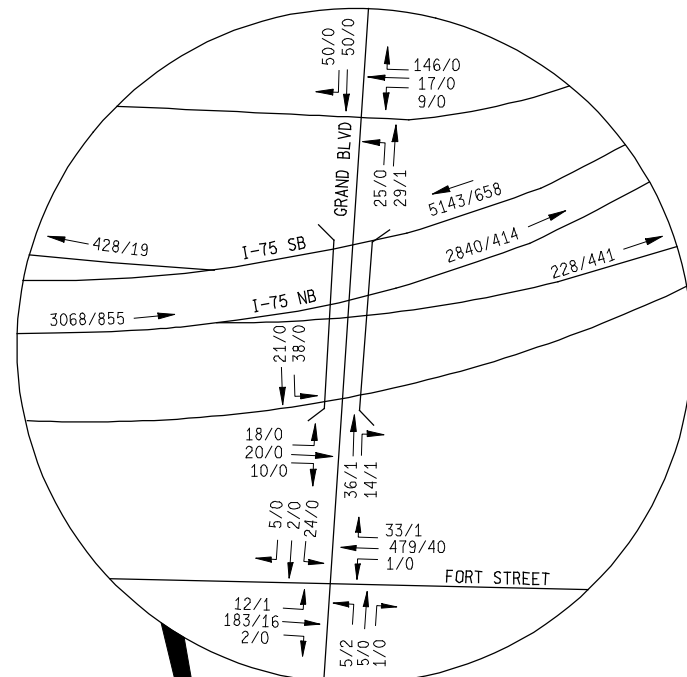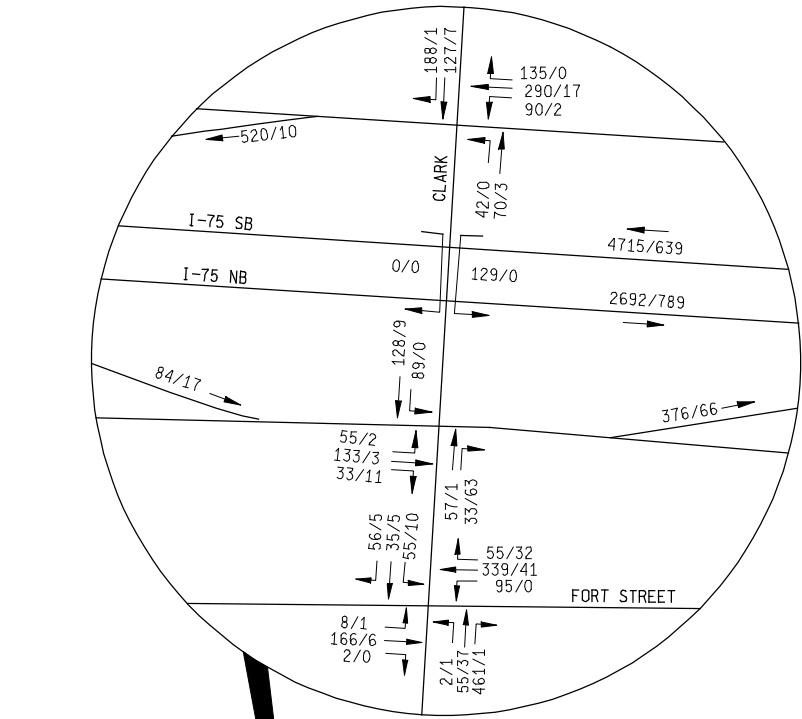

LEGEND: XX / YY (CARS / TRUCKS)


PRELIMINARY

		NO BUILD (2035) PM PEAK HOUR TRAFFIC VOLUMES				
		DATE	SCALE NTS	CONT. SEC.	JOB NO.	DESIGN UNIT

WORKED ON BY: _____ DATE: _____
 CHECKED BY: _____ DATE: 9/21/2007 2:17:30 PM

FILE NAME: F:\646294_dric_study\01.0000_alternative_development\01.0200_practicalalternatives\01.0240_traffic_analysis\01.02416_traffic_volumes\01.02416.02_future_2035\mo_build_with_gateway\t-75_Traffic_03b.dgn

FINAL R.O.W.			
AUTH	DATE	NO.	REVISION

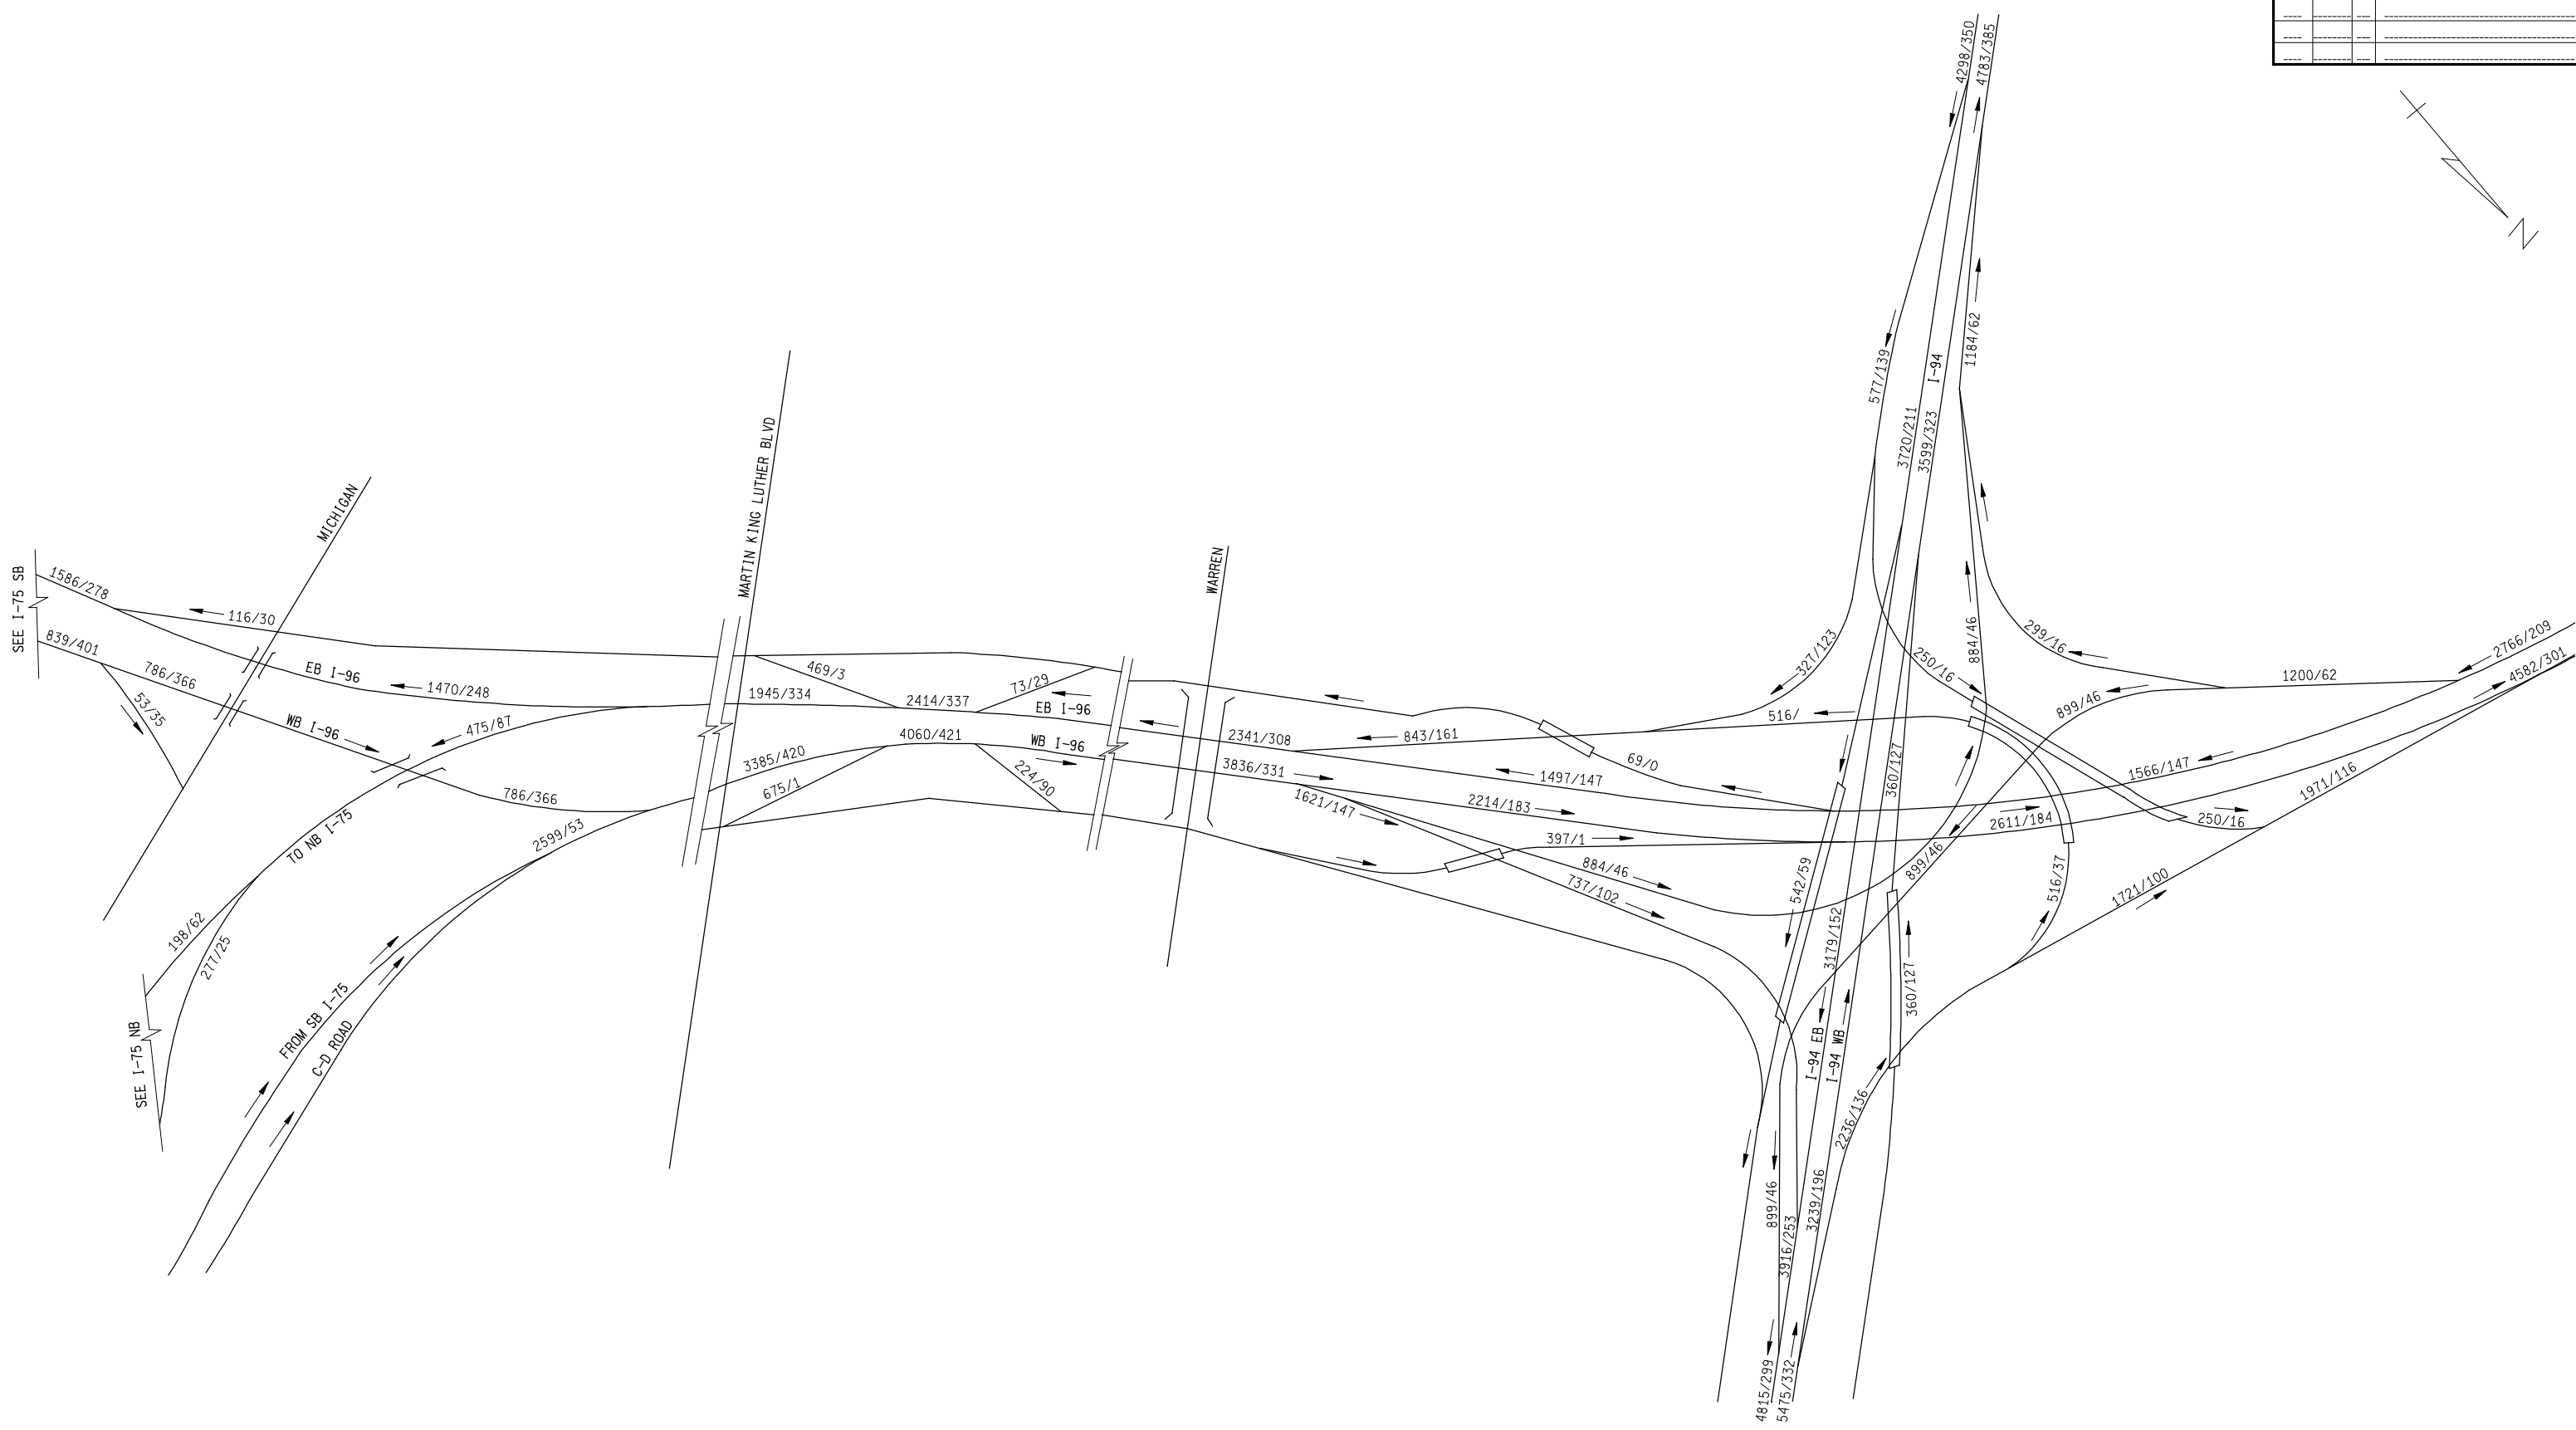

LEGEND: XX / YY (CARS / TRUCKS)

PRELIMINARY

		NO BUILD (2035) PM PEAK HOUR TRAFFIC VOLUMES				
		DATE	SCALE NTS	CONT. SEC.	JOB NO.	DESIGN UNIT

9/21/2007 2:17:32 PM CHECKED BY: DATE: WORKED ON BY: DATE: