
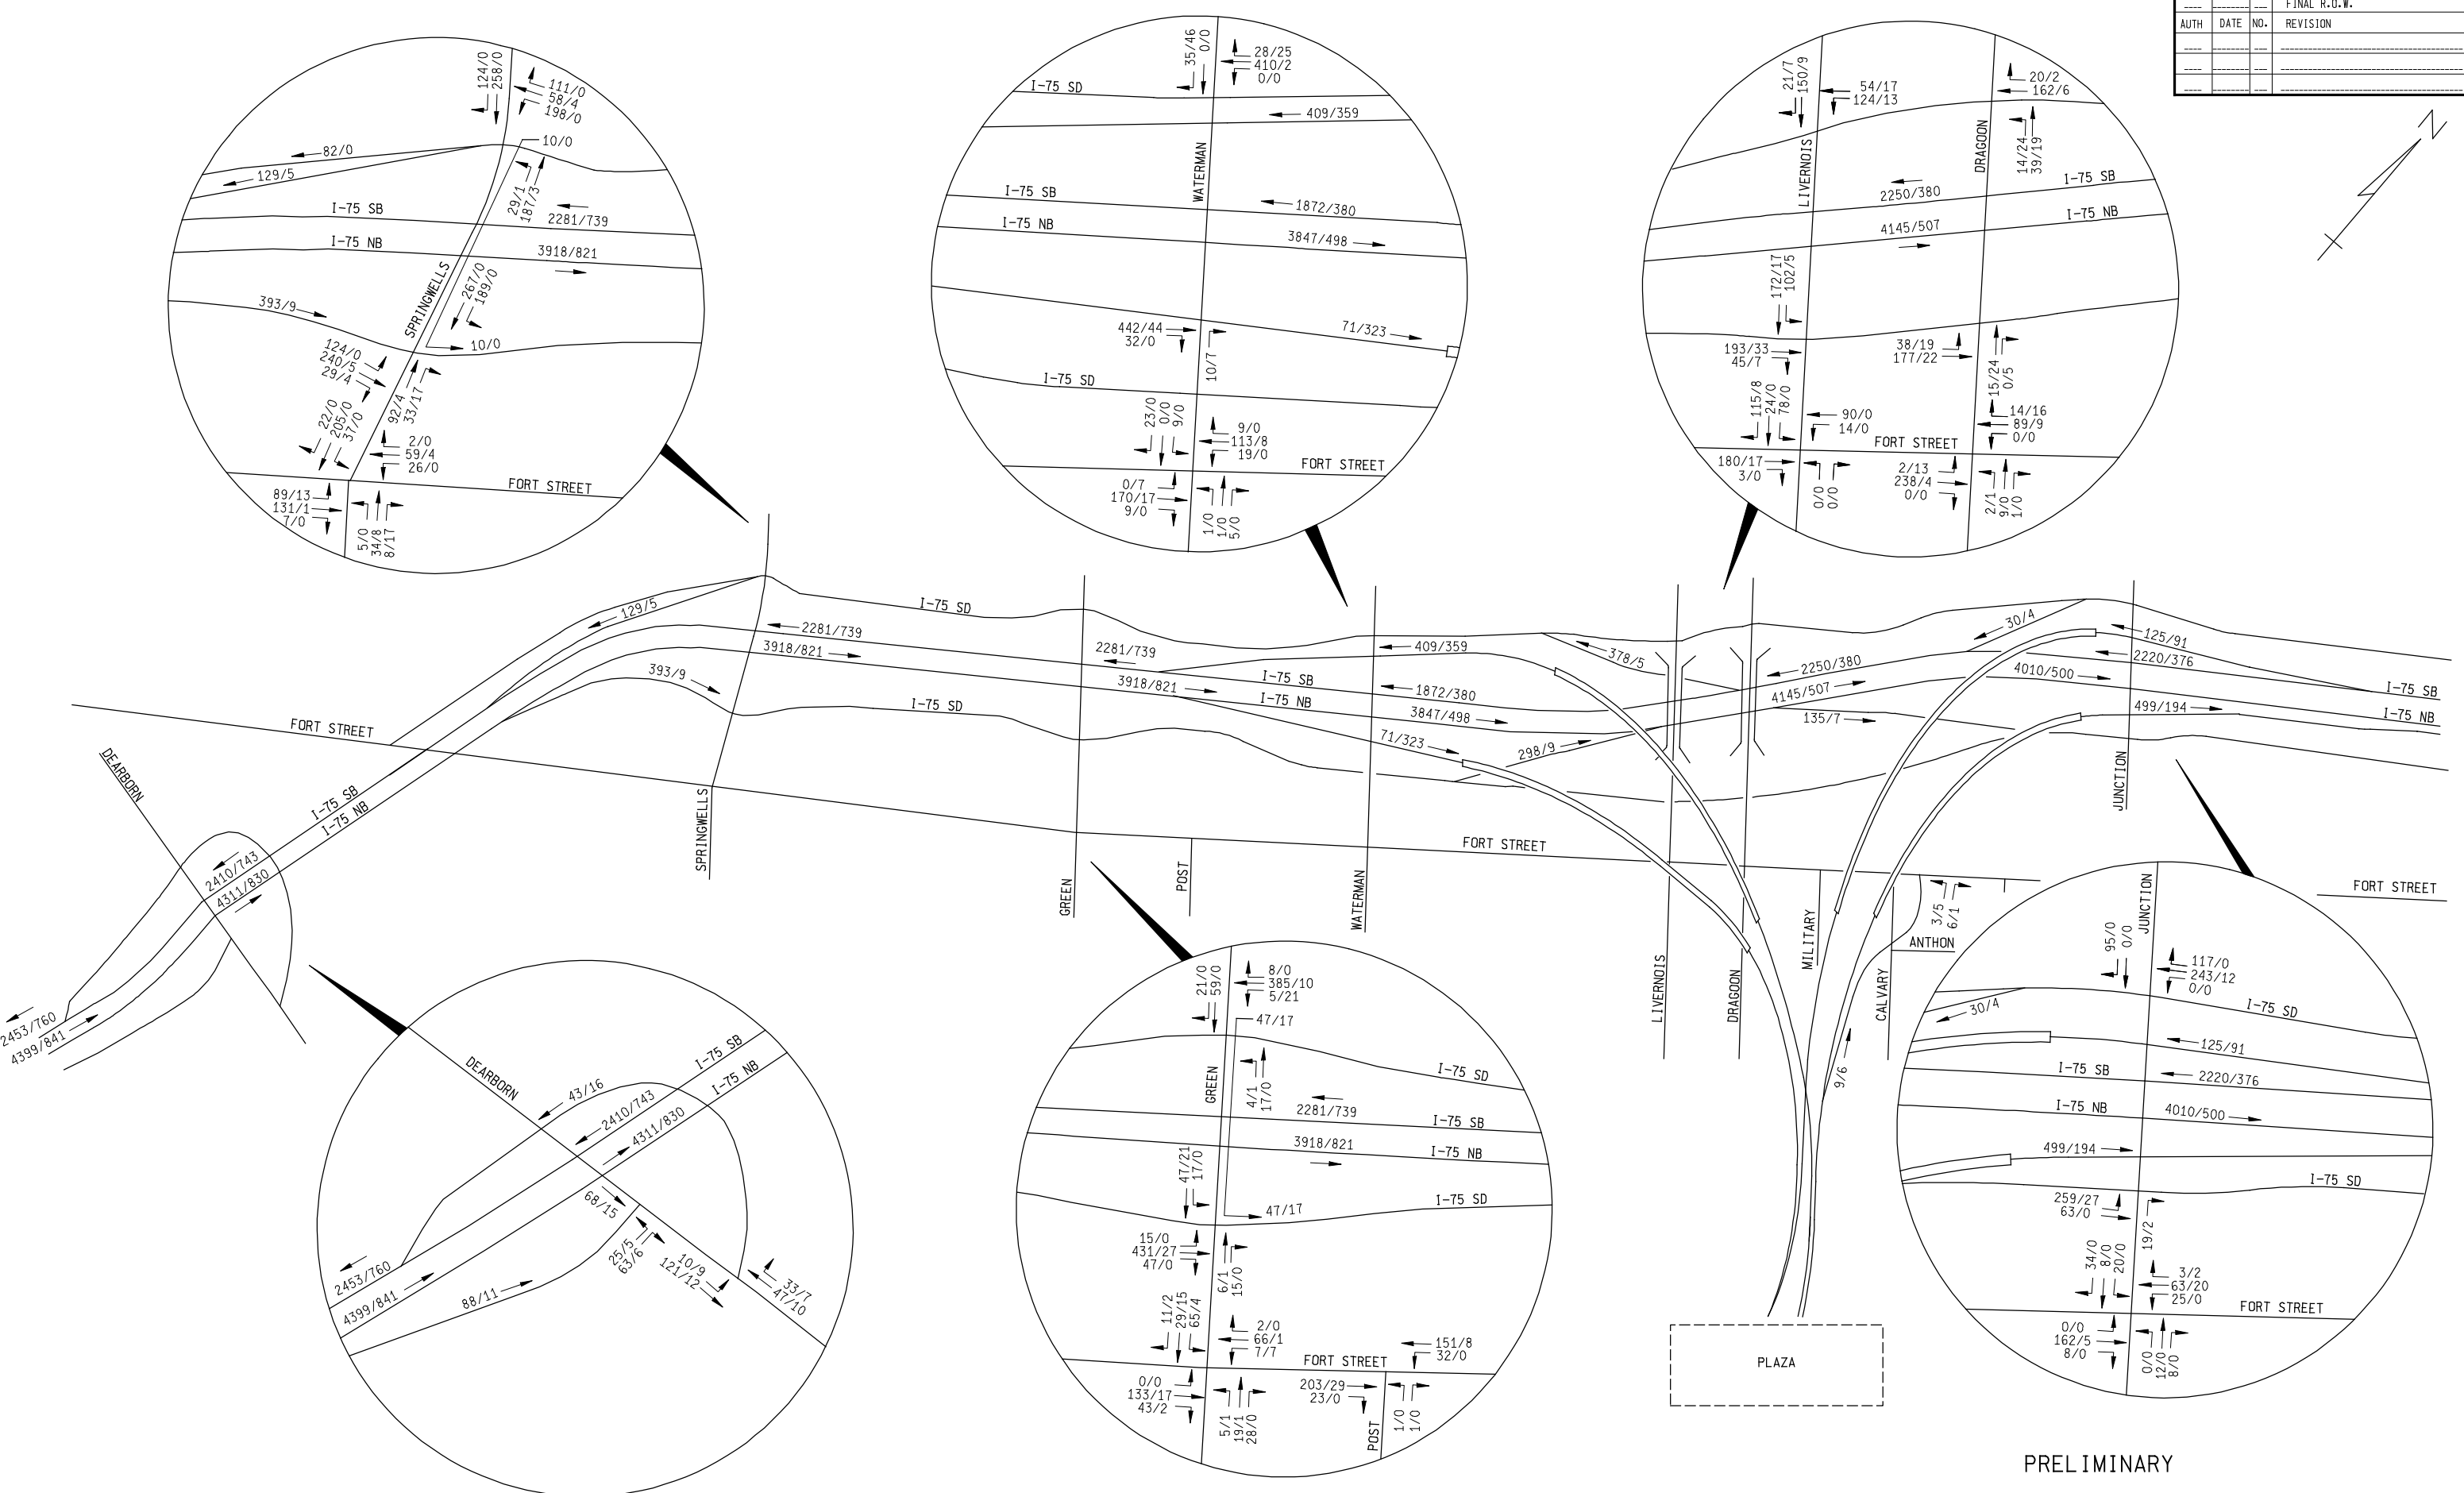


FILE NAME: F:\646294_dric_study\01.0000_alternative_development\01.0240_traffic_analysis\01.0240_traffic_volumes\01.0240_16_traffic_analysis\01.0240_16_02_future_2035\alt=2\1-75_Traffic_01.dgn

FINAL R.O.W.			
AUTH	DATE	NO.	REVISION

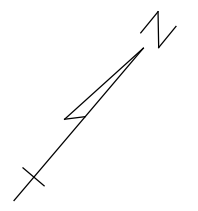

LEGEND: XX / YY (CARS / TRUCKS)



	 Michigan Department of Transportation	BUILD (2035) ALT. # 2 AM PEAK HOUR TRAFFIC VOLUMES				
		DATE	SCALE	CONT. SEC.	JOB NO.	DESIGN UNIT
			NTS			R.O.W CONST.

WORKED ON BY: _____ DATE: _____ CHECKED BY: _____ DATE: _____ 9/21/2007 2:11:38 PM

PRELIMINARY

FILE NAME: F:\646294_dric_study\01.0000 alternative development\01.0240 traffic alternatives\01.0240 traffic analysis\01.0240.16.02 future volumes\01.024.16.02 future_2035\alt=2\I-75_Traffic_02.dgn

FINAL R.O.W.			
AUTH	DATE	NO.	REVISION

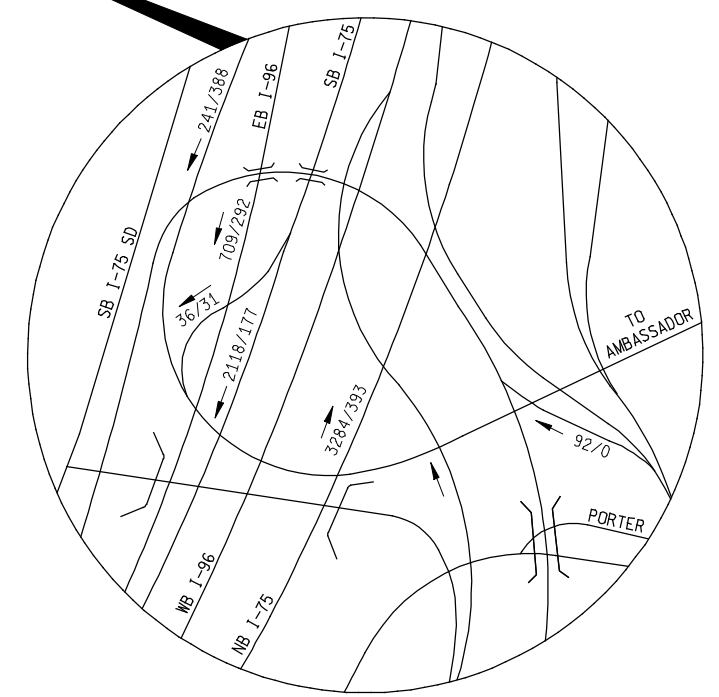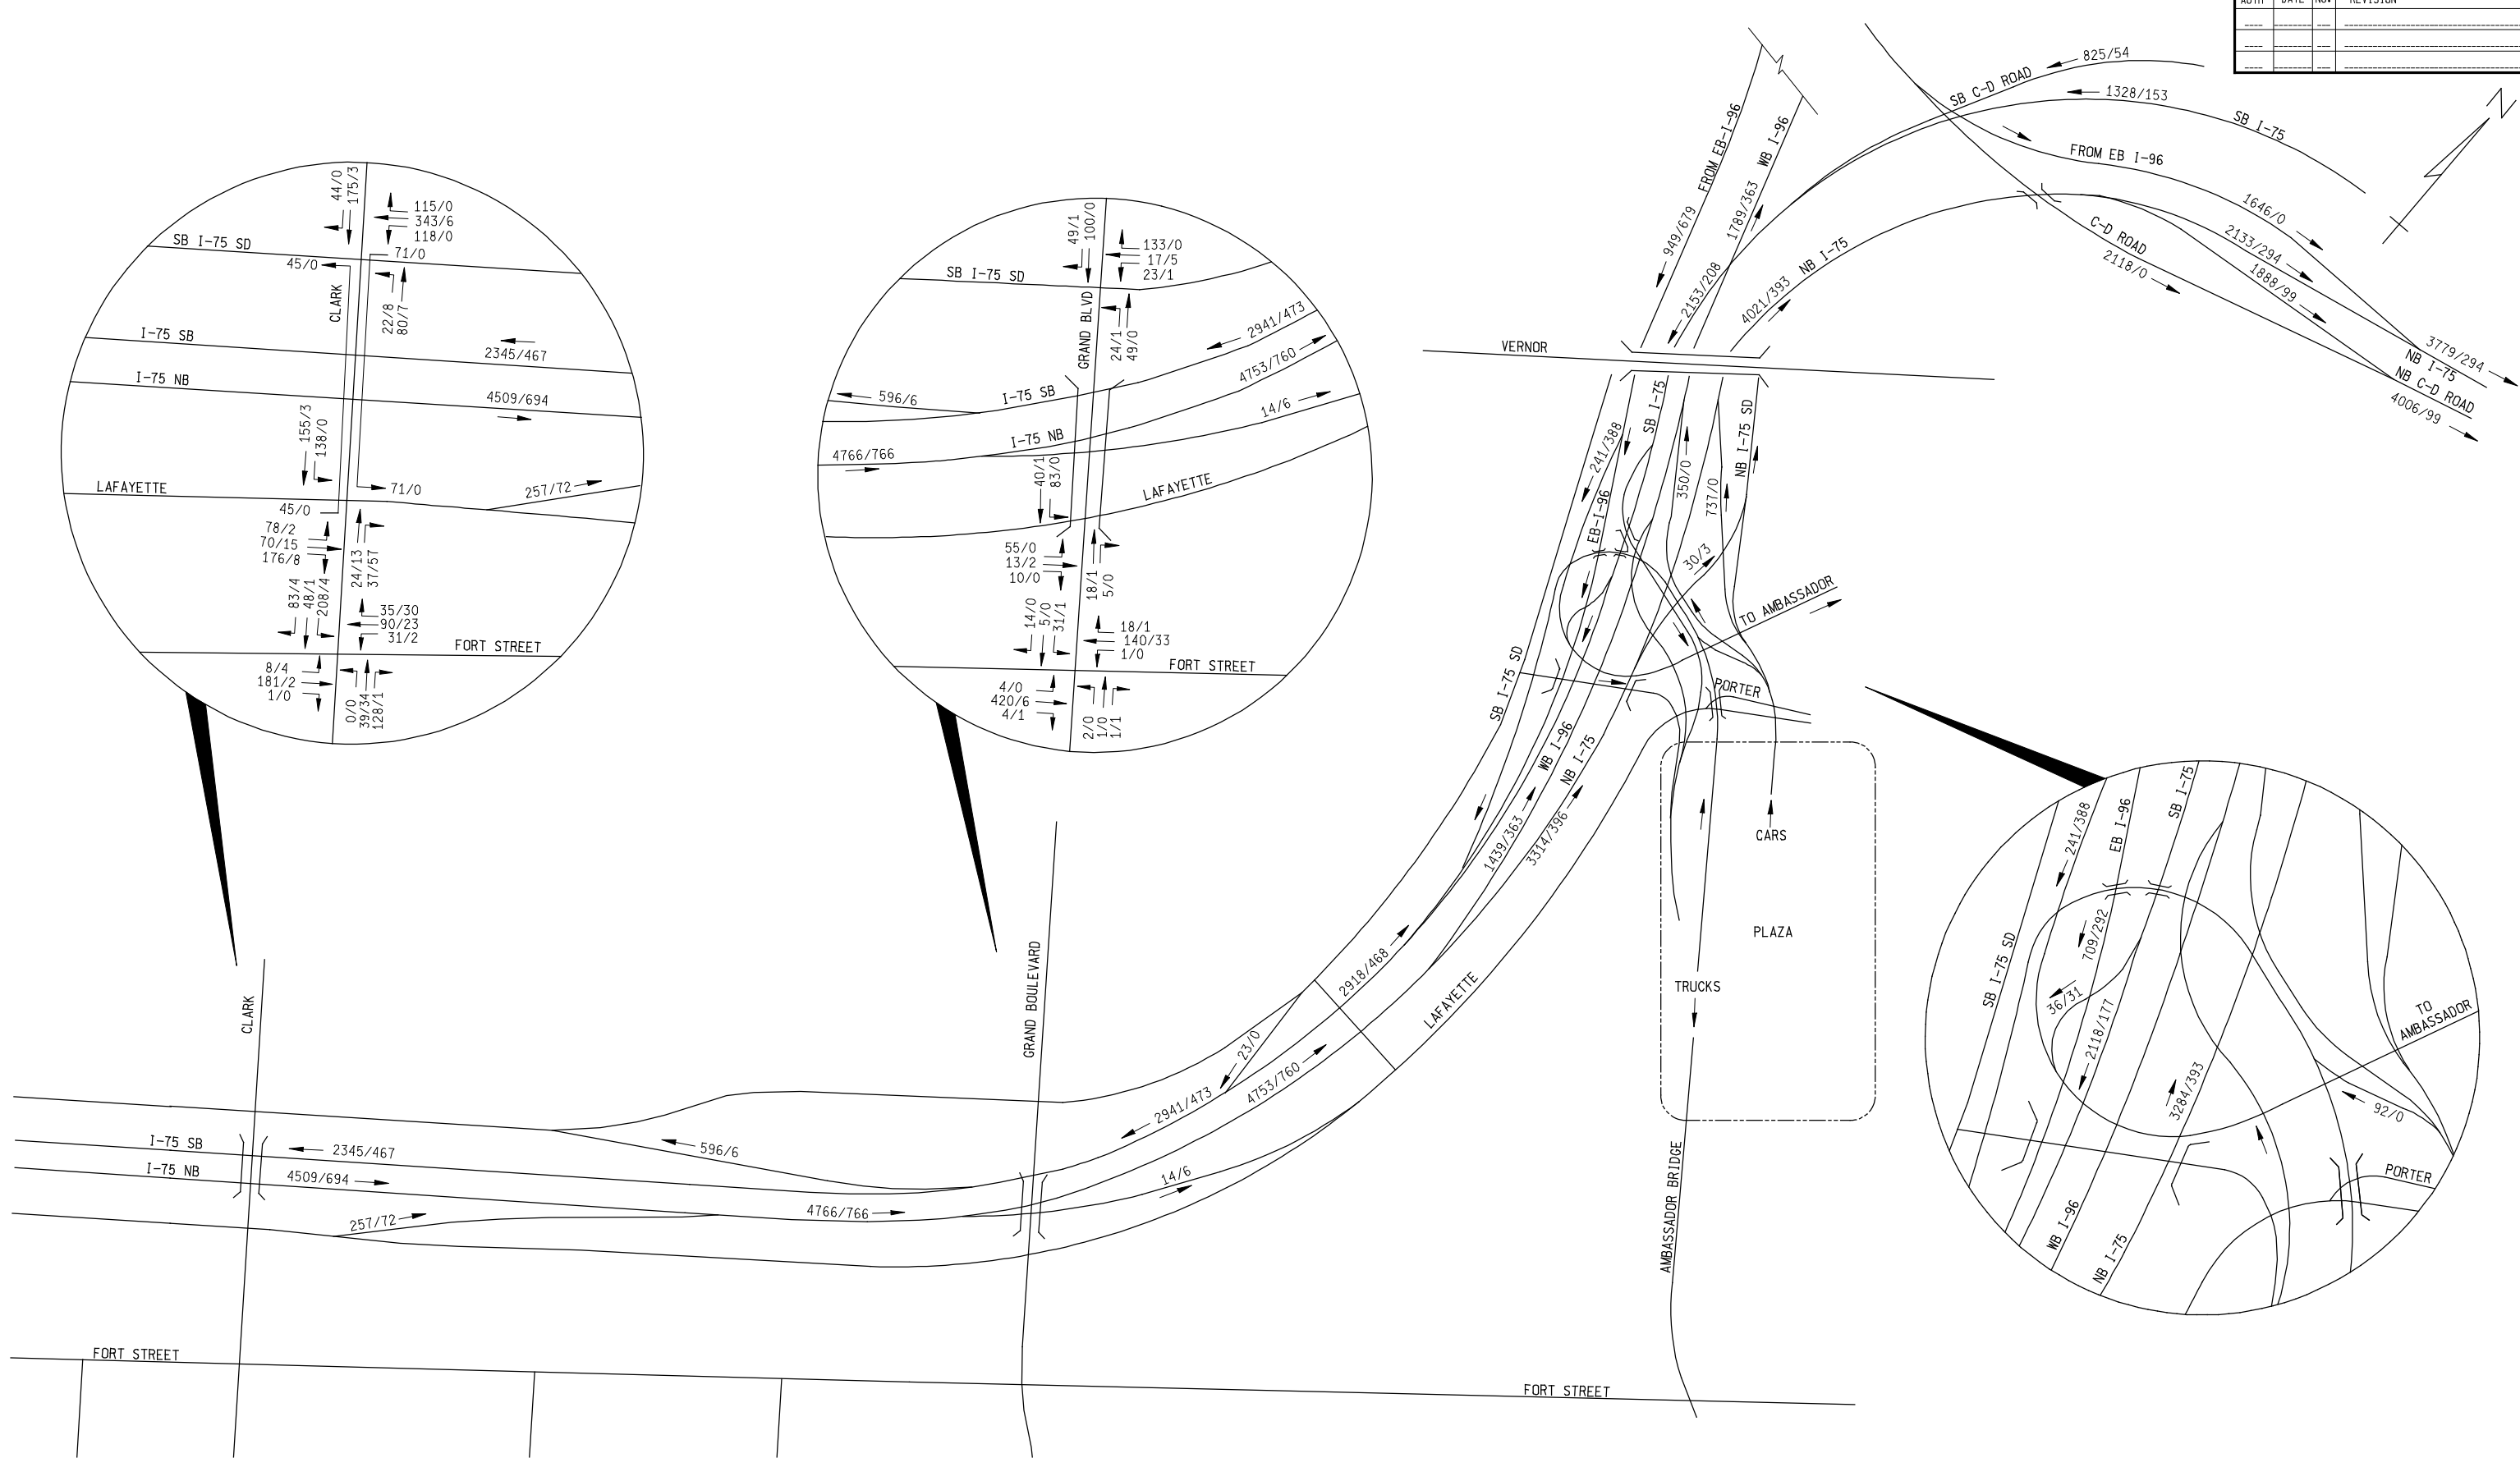

PRELIMINARY


LEGEND: XX / YY (CARS / TRUCKS)

		BUILD (2035) ALT. # 2 AM PEAK HOUR TRAFFIC VOLUMES				
		DATE	SCALE NTS	CONT. SEC.	JOB NO.	DESIGN UNIT

9/21/2007 2:11:40 PM CHECKED BY: DATE: WORKED ON BY: DATE:

FILE NAME: F:\646294_dric_study\01.0000_alternative_development\01.0200_practicalalternatives\01.0240_traffic_analysis\01.02416_traffic_volumes\01.02416.02_future_2035\alt=2\I-75_Traffic_03.dgn

FINAL R.O.W.		
AUTH	DATE	NO. REVISION

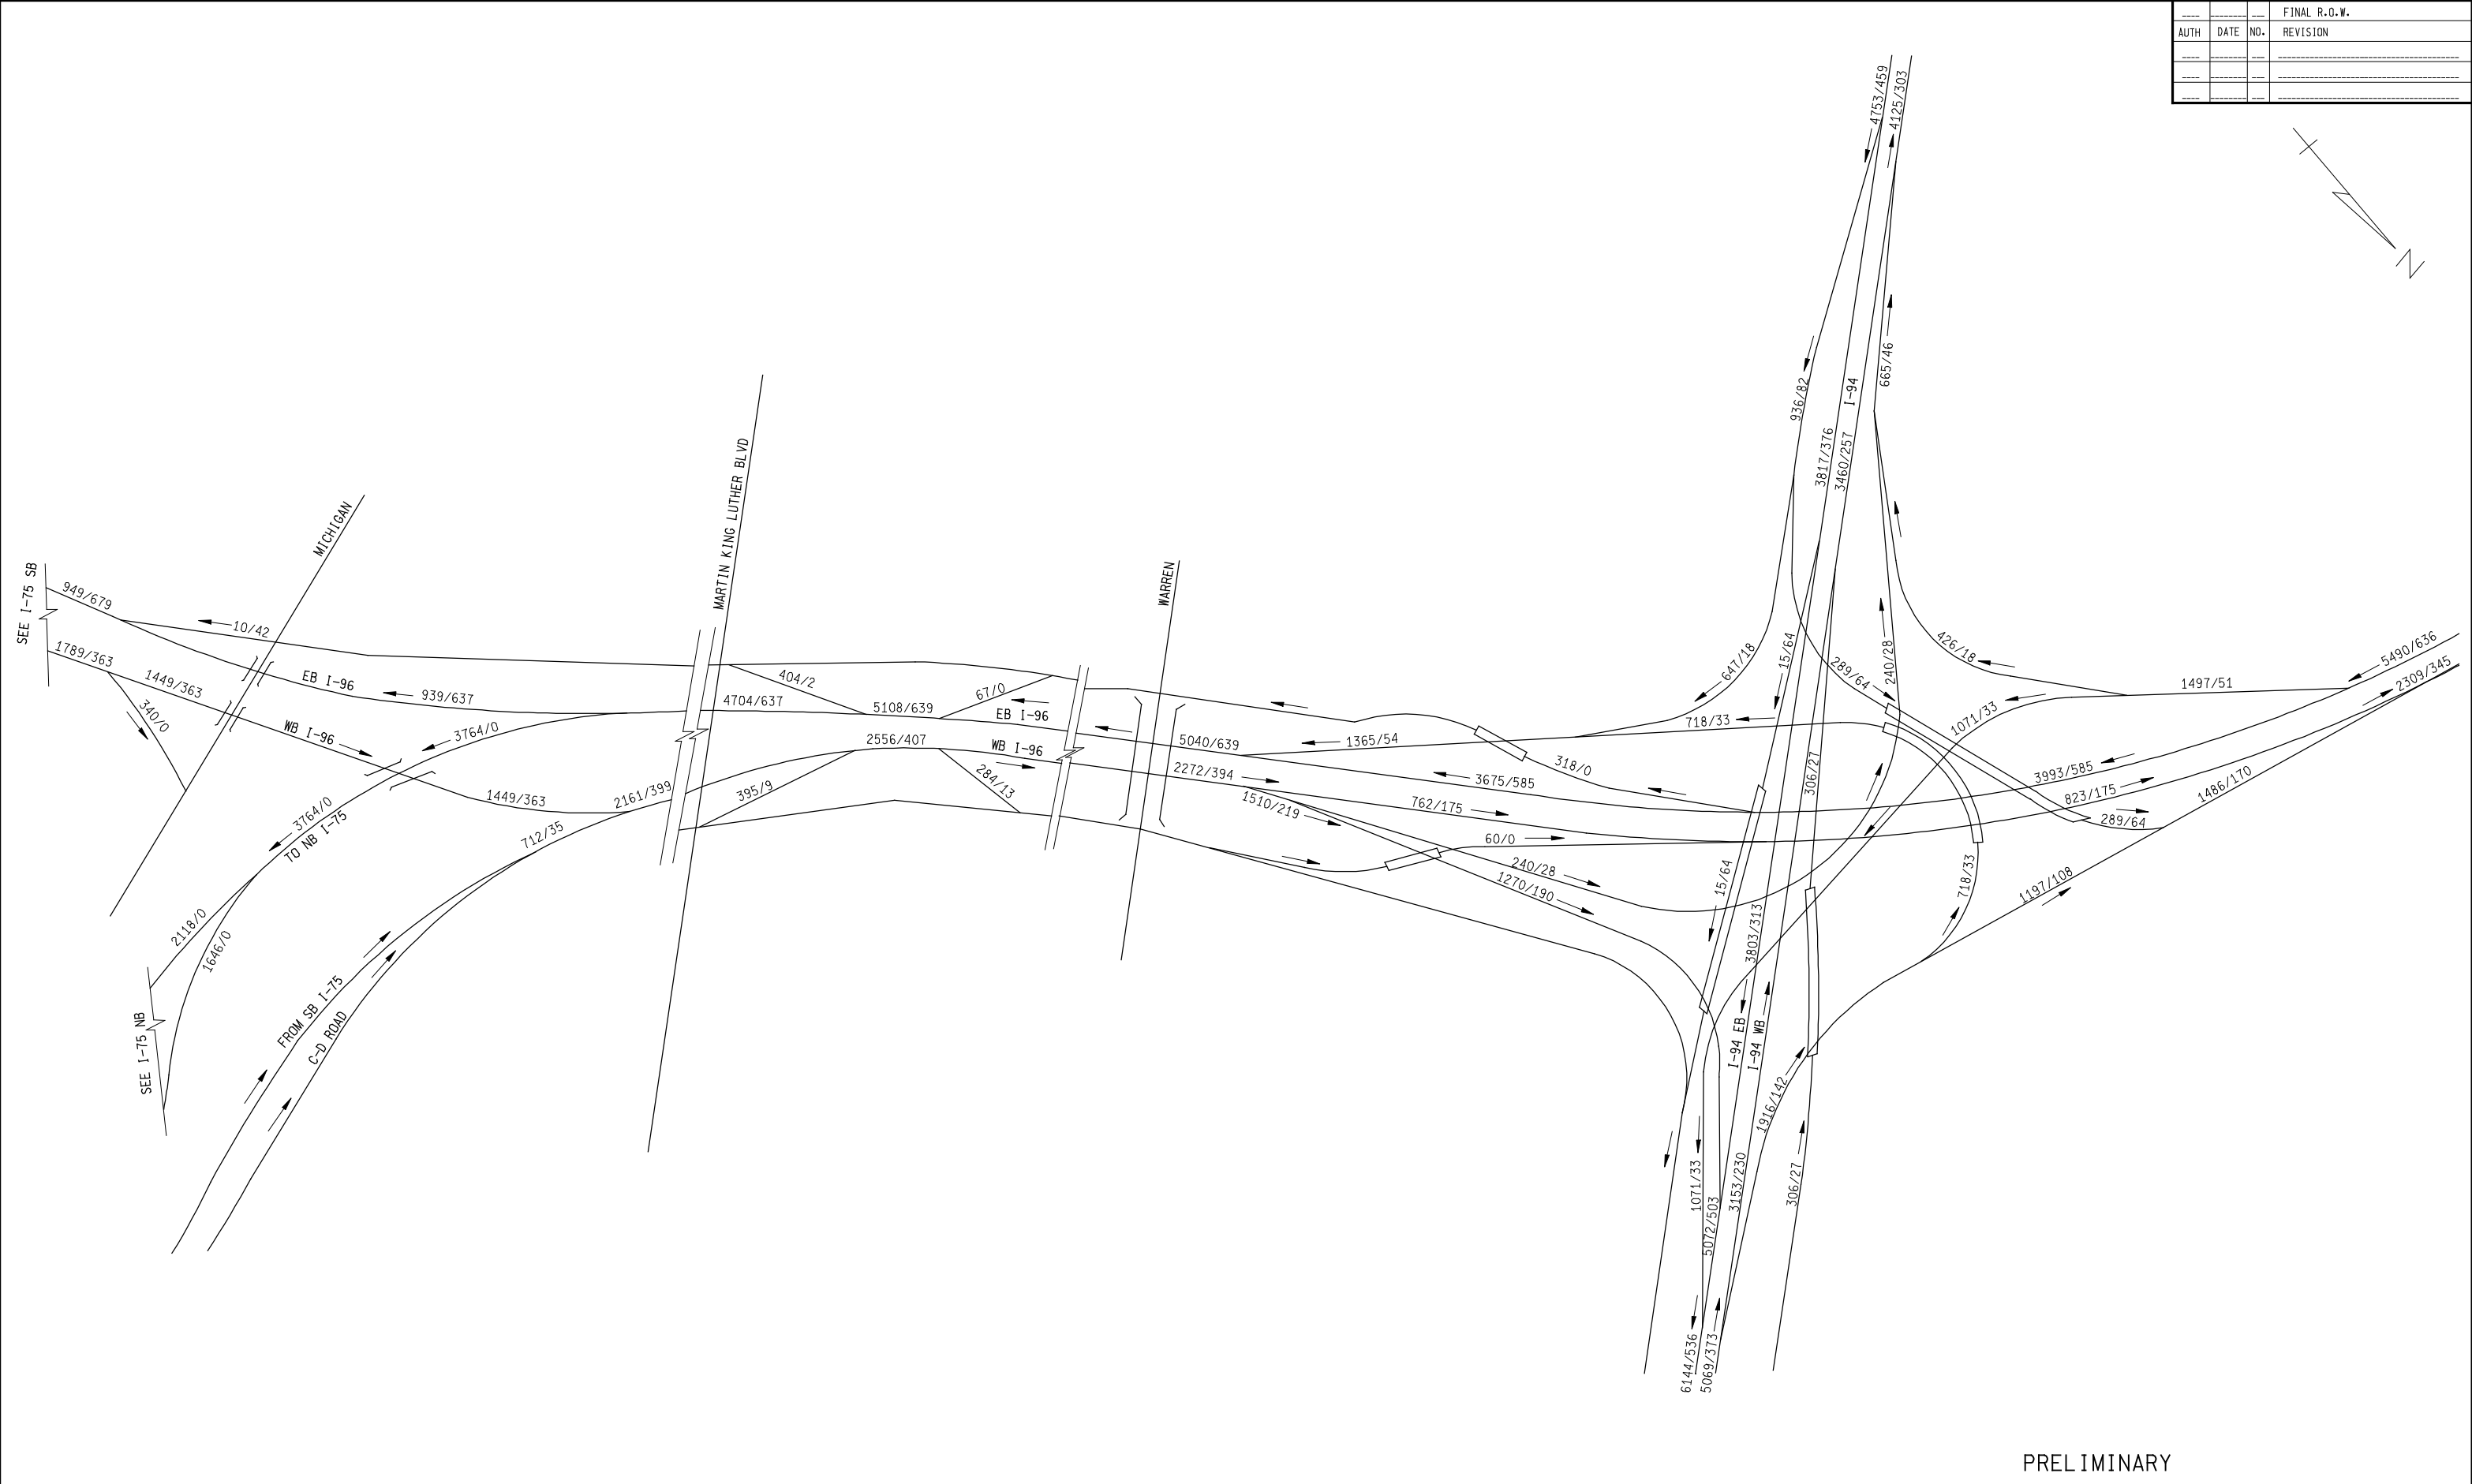

LEGEND: XX / YY (CARS / TRUCKS)









PRELIMINARY

		BUILD (2035) ALT. # 2 AM PEAK HOUR TRAFFIC VOLUMES				
		DATE	SCALE NTS	CONT. SEC.	JOB NO.	DESIGN UNIT

9/21/2007 2:11:42 PM CHECKED BY: DATE: WORKED ON BY: DATE:

FILE NAME: F:\646294_dric_study\01.0200_alternative_development\01.0240_traffic_analysis\01.02416_traffic_volumes\01.02416.02_future_2035\alt-2\1-75_Traffic_01a.dgn

FINAL R.O.W.			
AUTH	DATE	NO.	REVISION

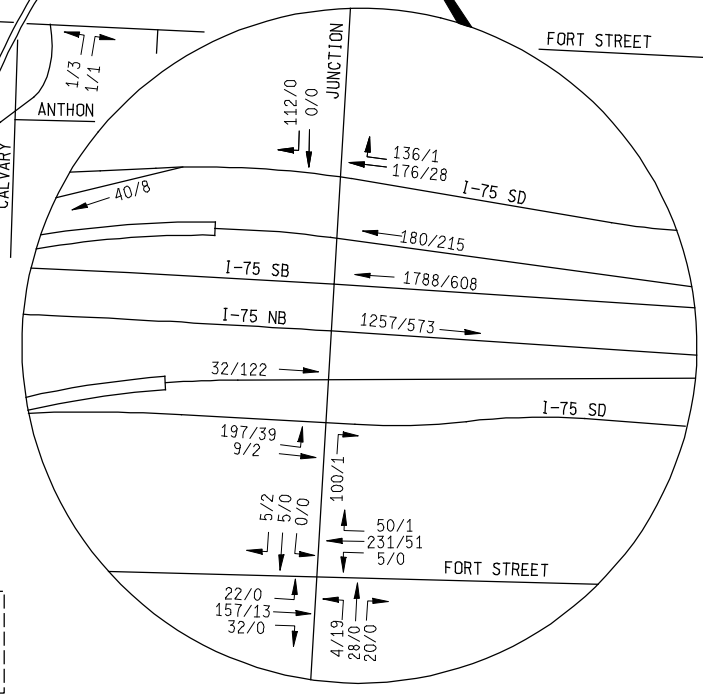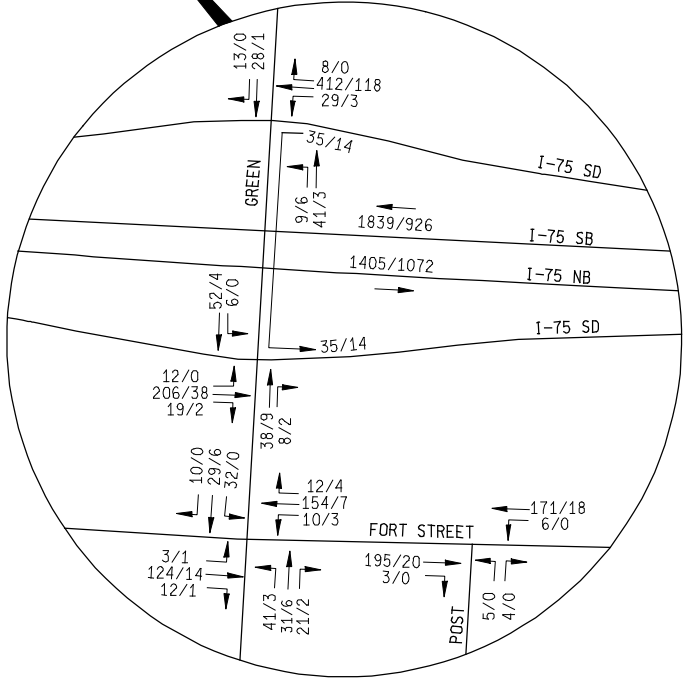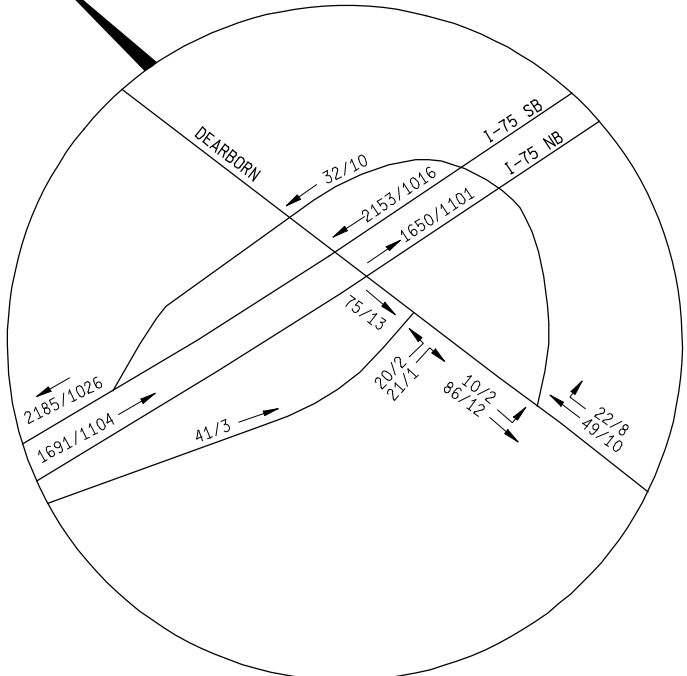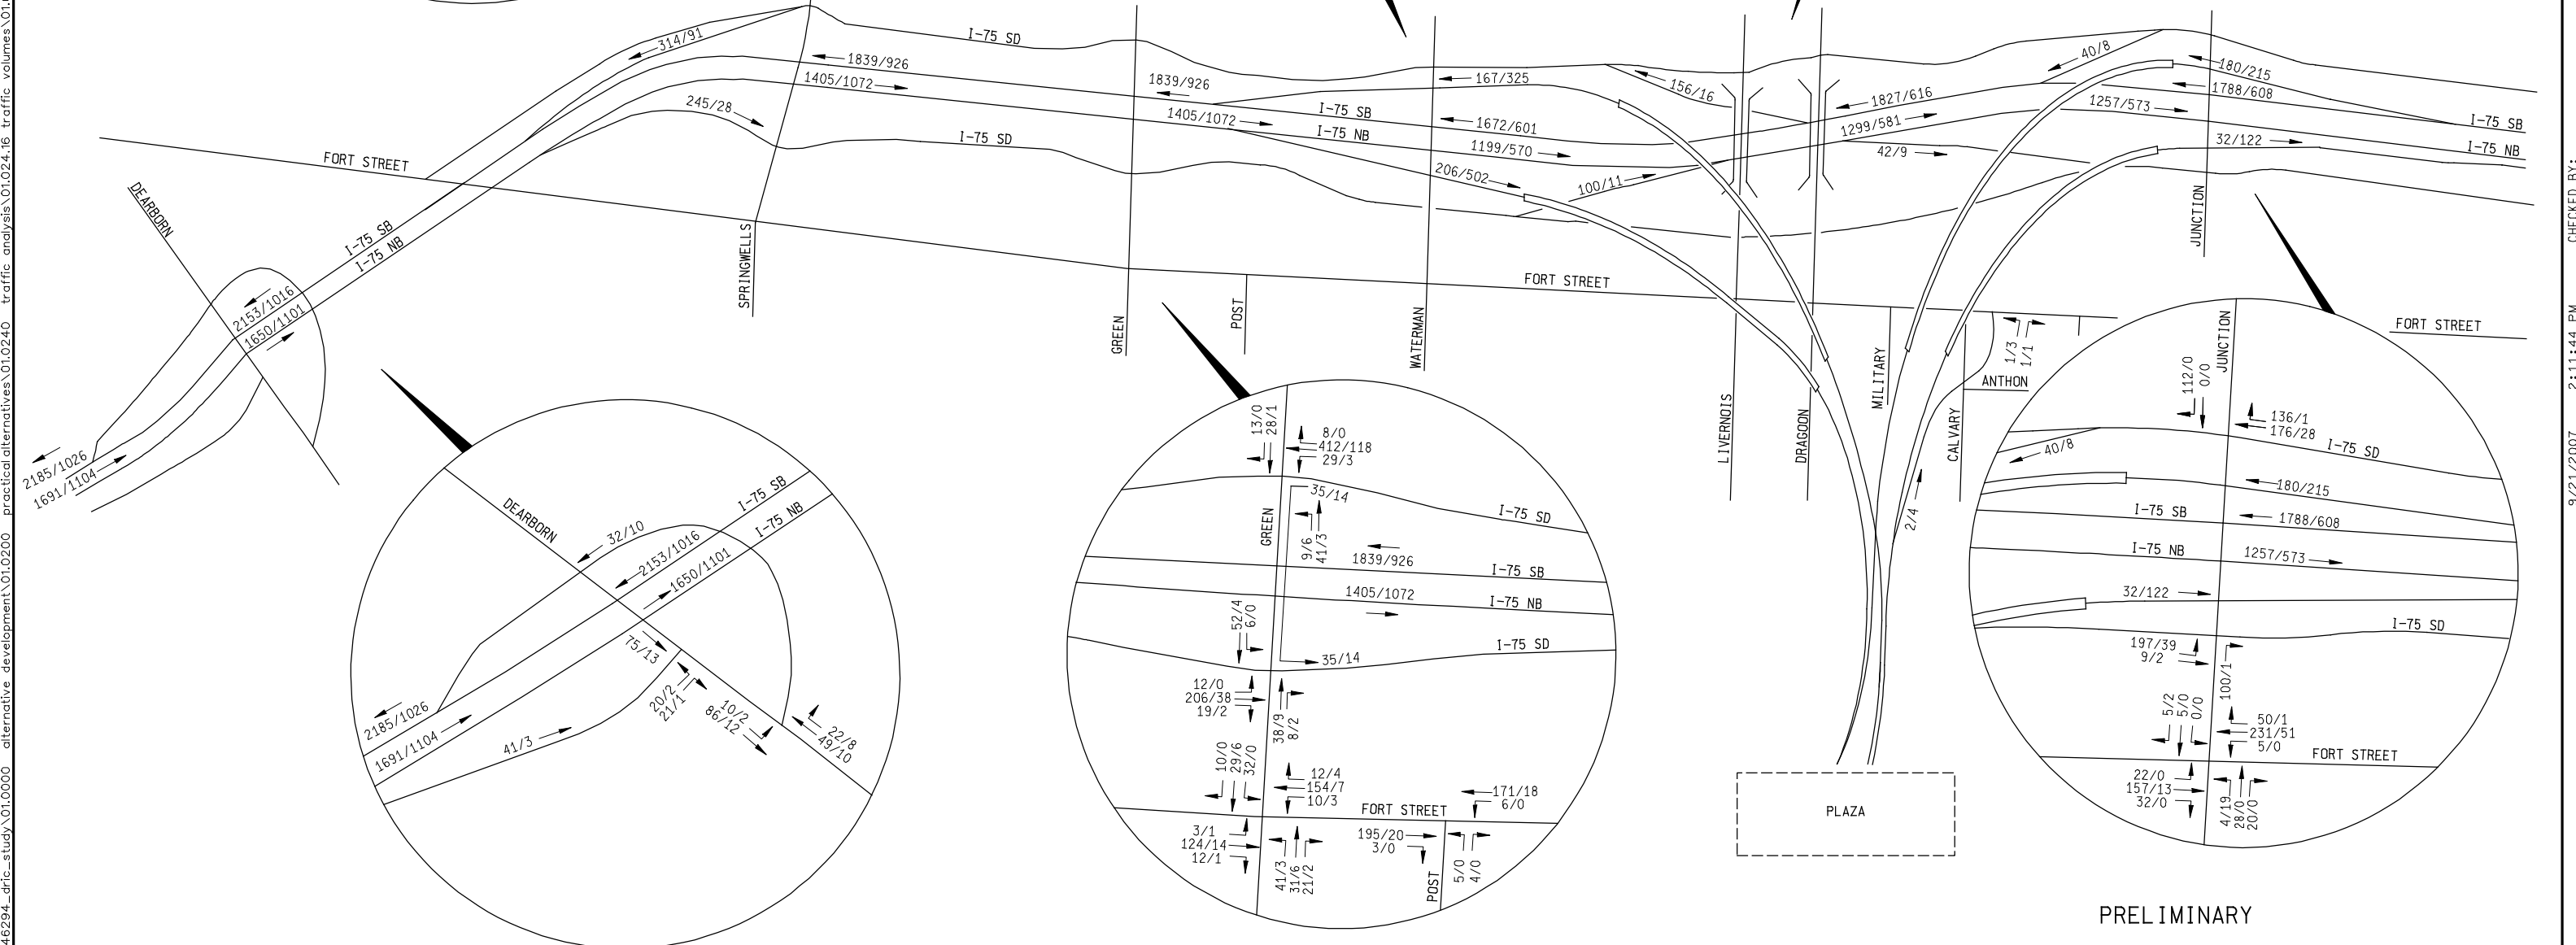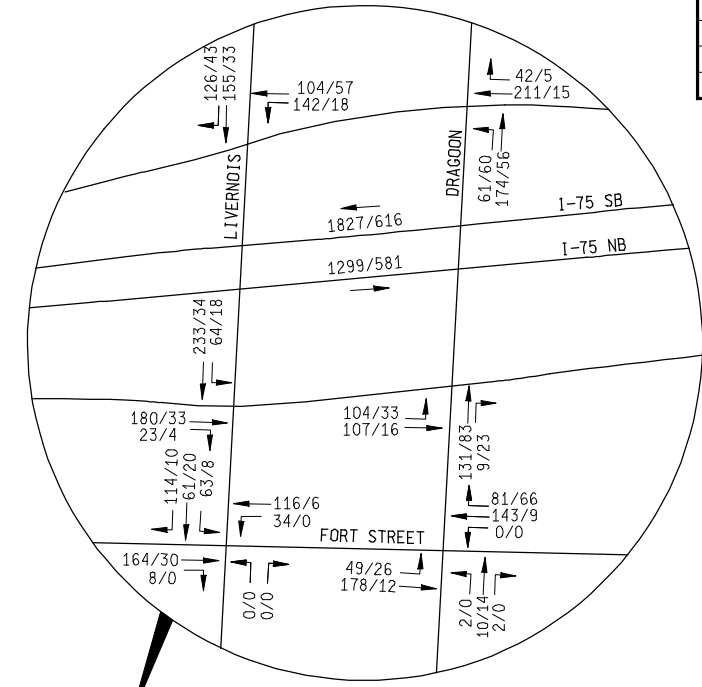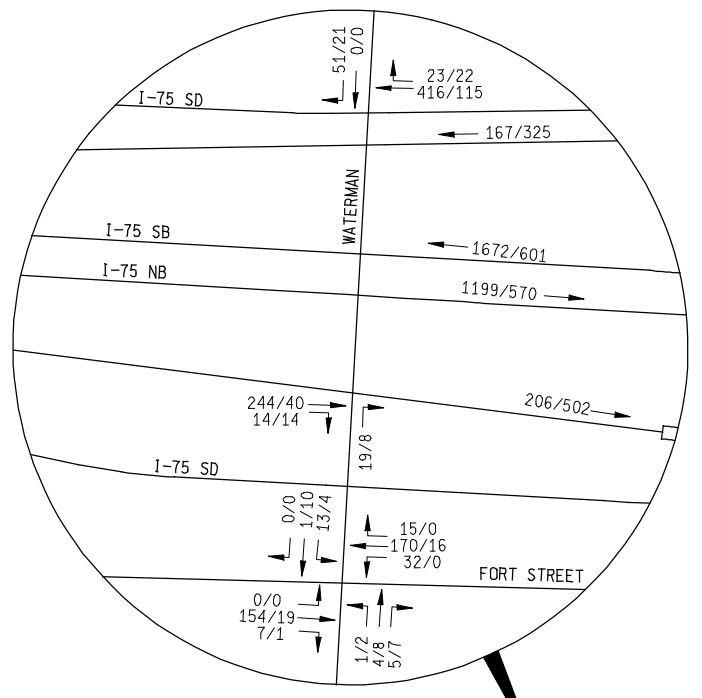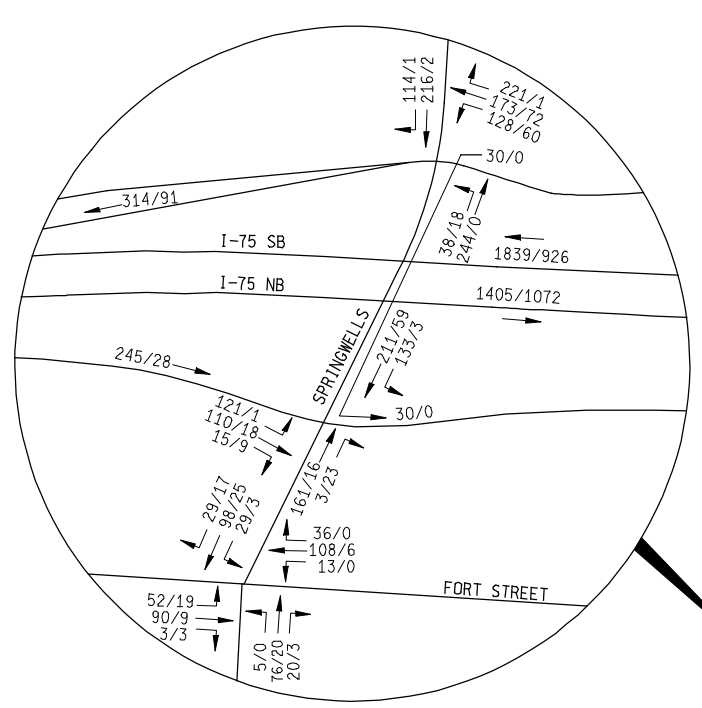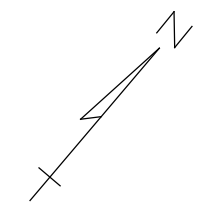






PRELIMINARY

LEGEND: XX / YY (CARS / TRUCKS)

		BUILD (2035) ALT. # 2 MIDDAY PEAK HOUR TRAFFIC VOLUMES				
		DATE	SCALE NTS	CONT. SEC.	JOB NO.	DESIGN UNIT

9/21/2007 2:11:44 PM WORKED ON BY: DATE: CHECKED BY:

FINAL R.O.W.			
AUTH	DATE	NO.	REVISION

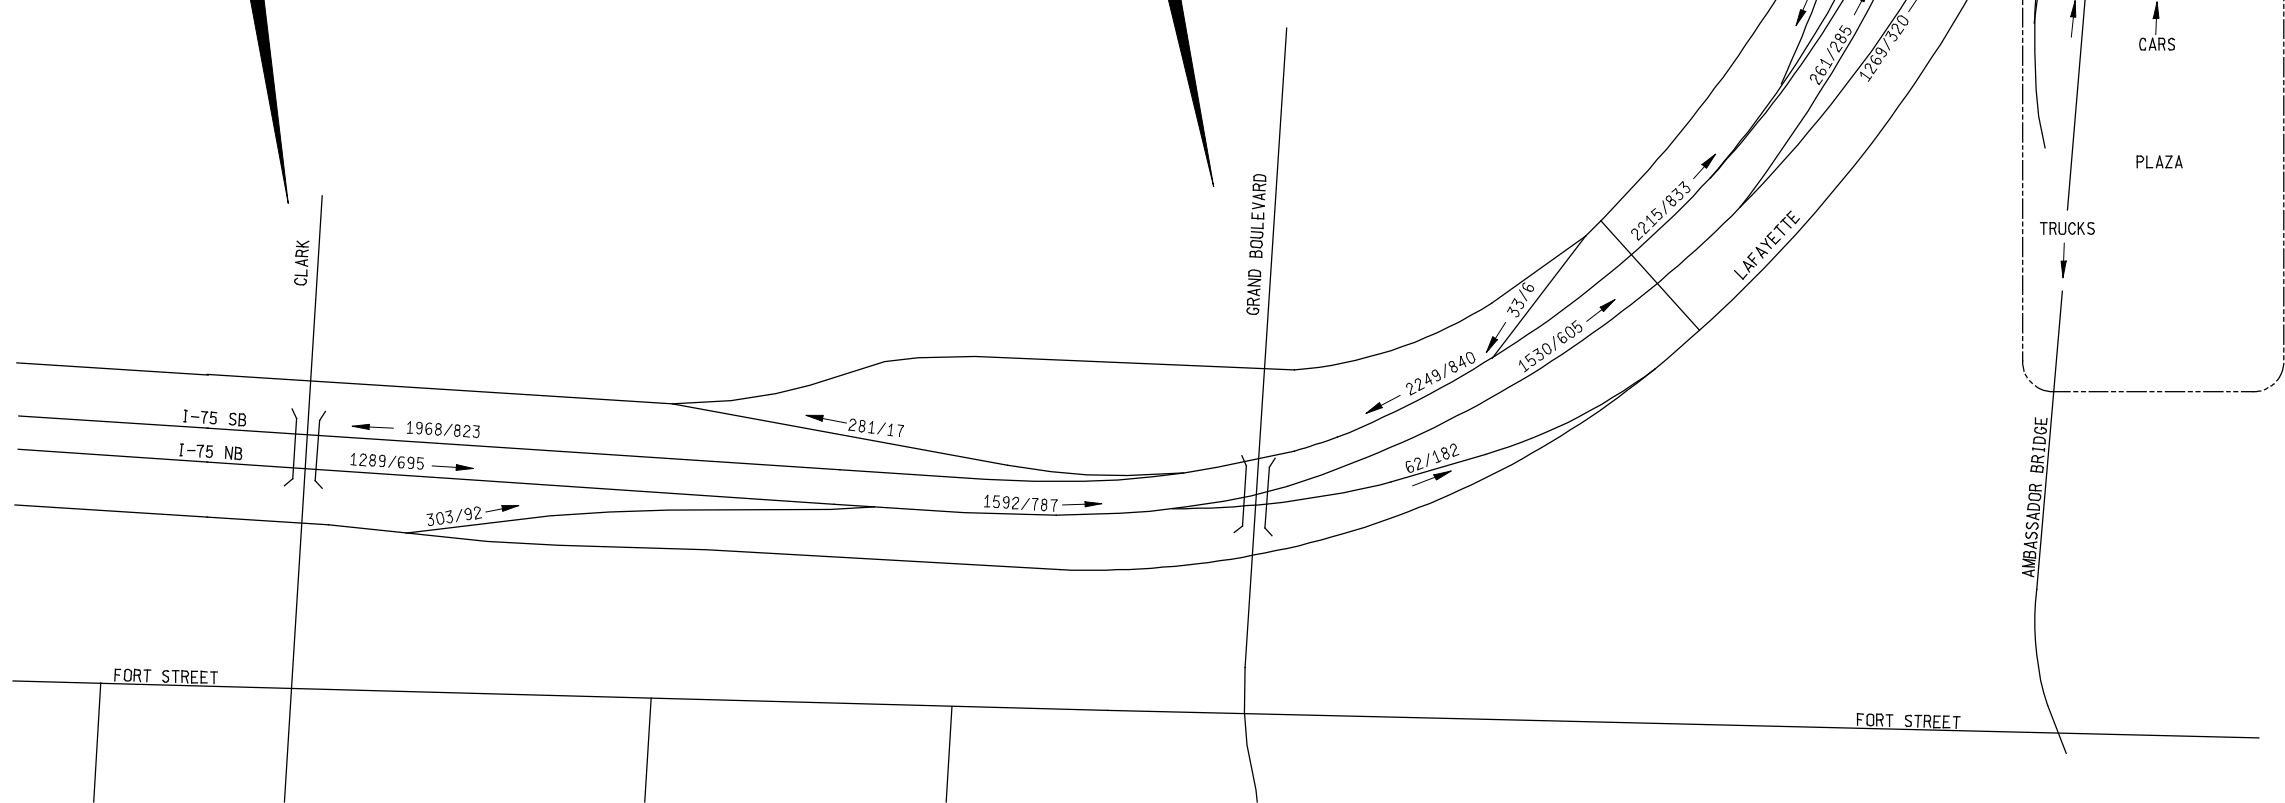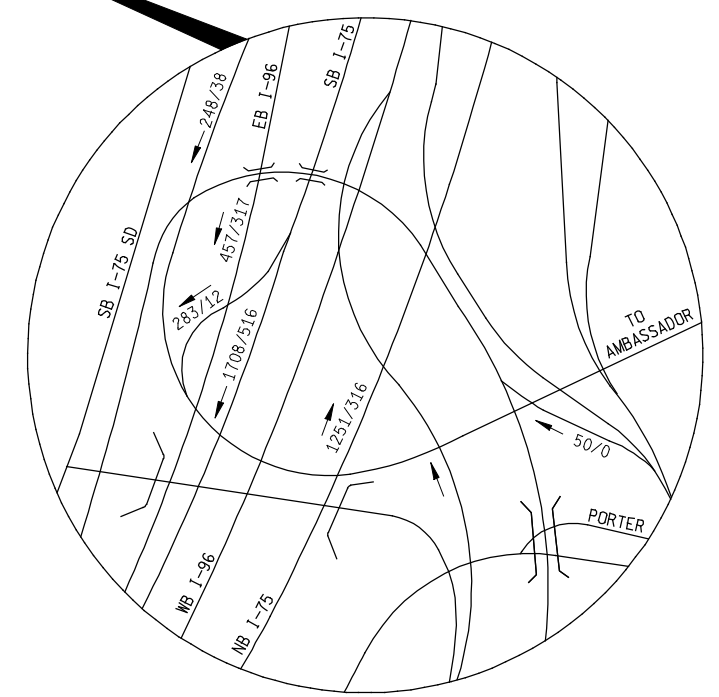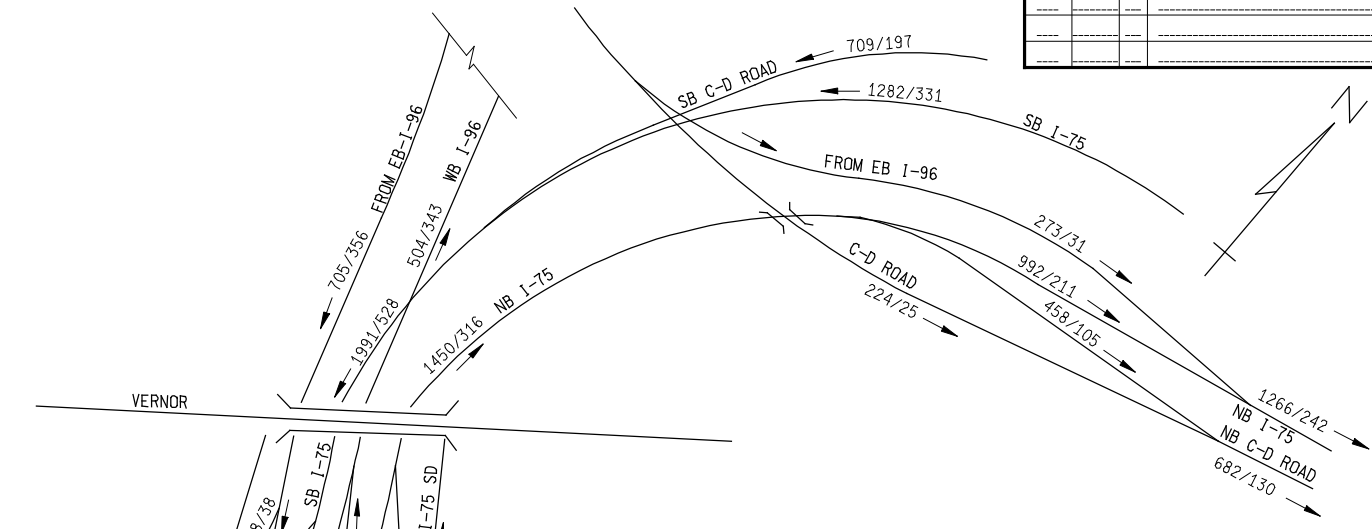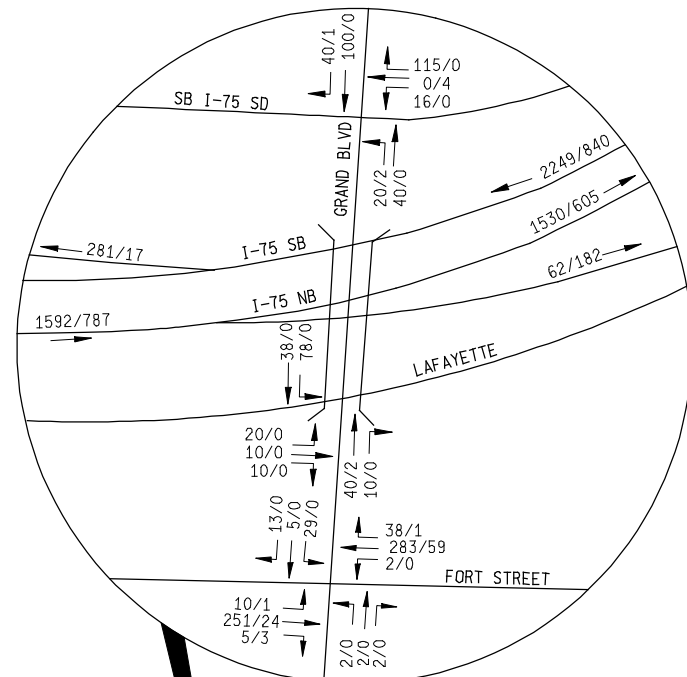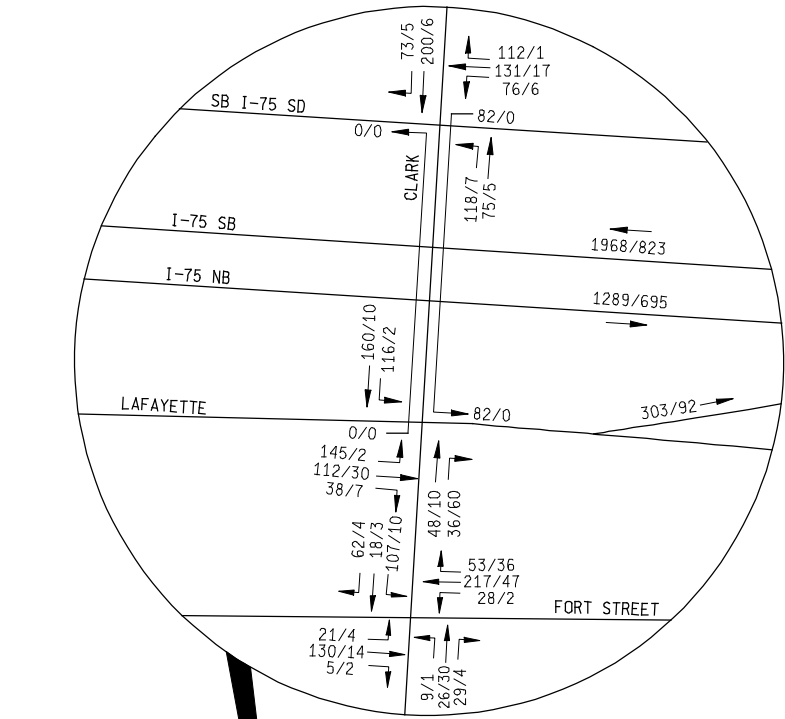

LEGEND: XX / YY (CARS / TRUCKS)

PRELIMINARY



		BUILD (2035) ALT. # 2 MIDDAY PEAK HOUR TRAFFIC VOLUMES				
		DATE	SCALE NTS	CONT. SEC.	JOB NO.	DESIGN UNIT

FILE NAME: F:\646294_dric_study\01.0240 alternative development\01.0240 traffic alternatives\01.0240 traffic analysis\01.02416.02 future_2035\alt#2\I-75_Traffic_02a.dgn

WORKED ON BY: _____ DATE: _____ CHECKED BY: _____ DATE: _____ 9/21/2007 2:11:46 PM

FILE NAME: F:\646294_dric_study\01.0200_alternative_development\01.0240_traffic_analysis\01.02416_traffic_volumes\01.02416.02_future_2035\alt=2\I-75_Traffic_03a.dgn

FINAL R.O.W.			
AUTH	DATE	NO.	REVISION

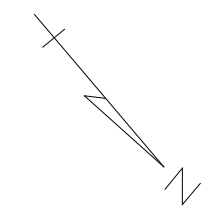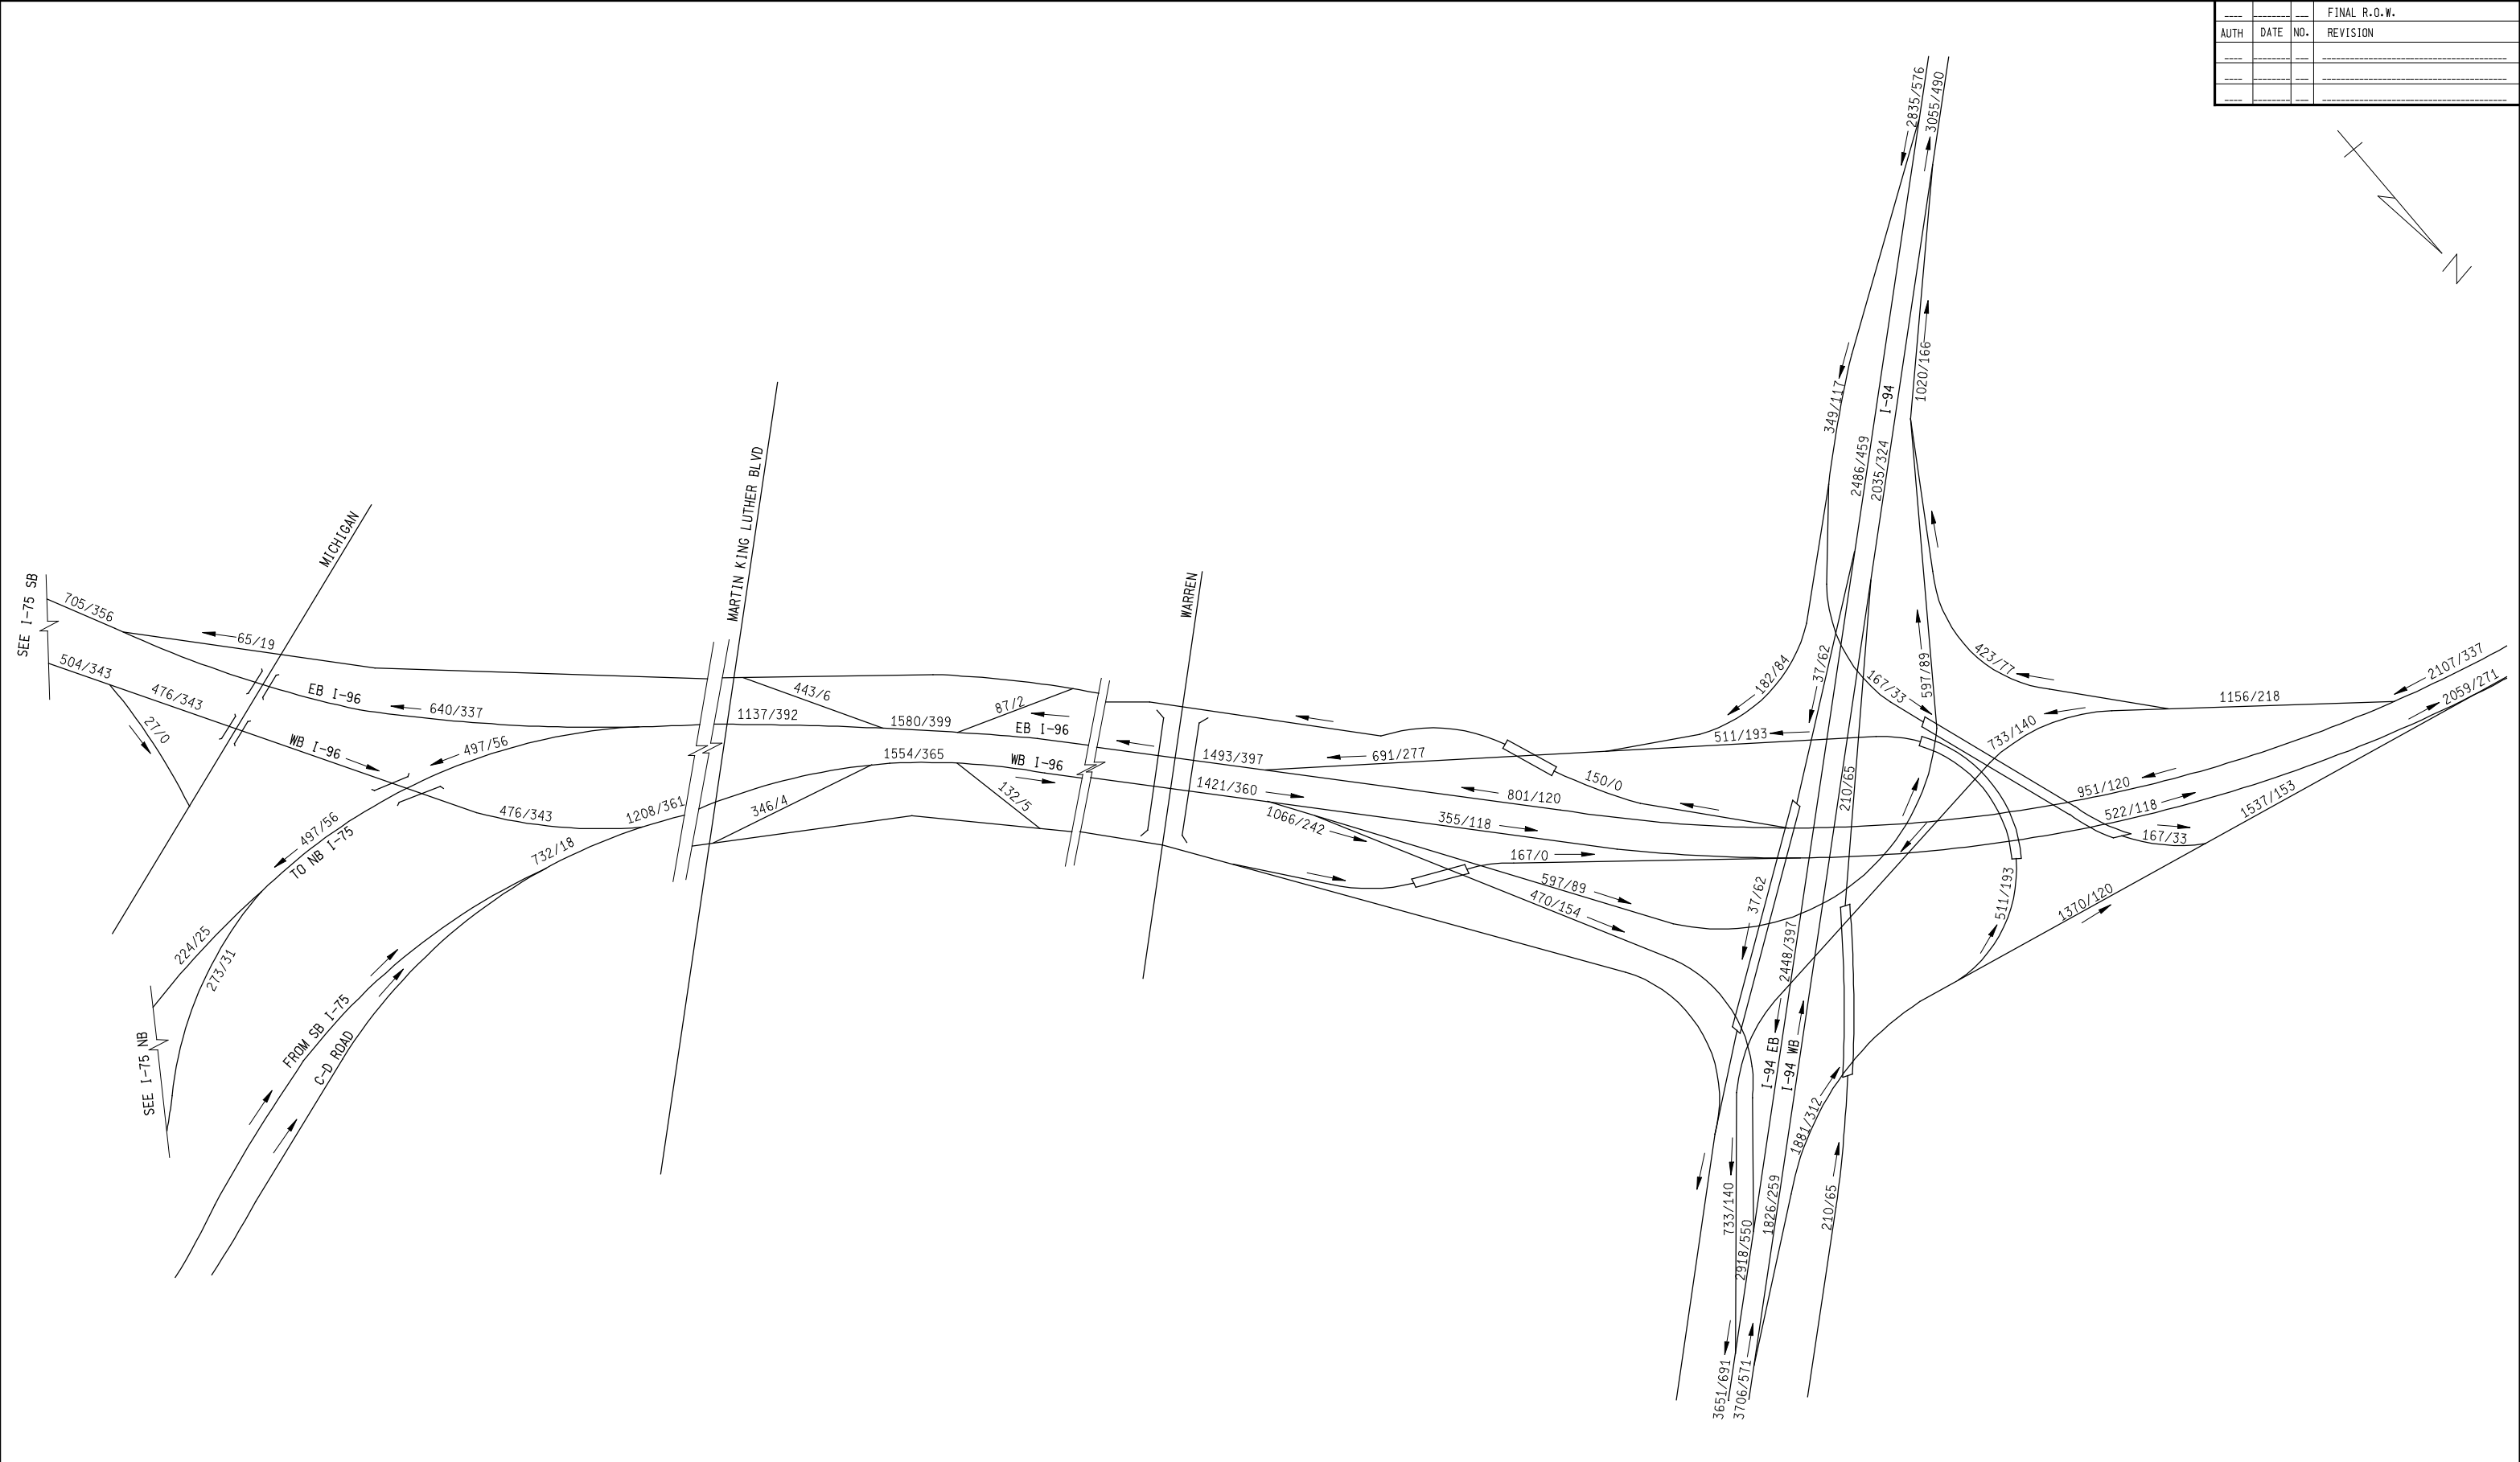

LEGEND: XX / YY (CARS / TRUCKS)









PRELIMINARY

		BUILD (2035) ALT. # 2 MIDDAY PEAK HOUR TRAFFIC VOLUMES				
		DATE	SCALE NTS	CONT. SEC.	JOB NO.	DESIGN UNIT

9/21/2007 2:11:48 PM CHECKED BY: WORKED ON BY: DATE: DATE:

FILE NAME: F:\646294_dric_study\01.0200_alternative_development\01.0240_traffic_analysis\01.02416_traffic_volumes\01.02416.02_future_2035\alt=2\1-75_Traffic_01b.dgn

FINAL R.O.W.			
AUTH	DATE	NO.	REVISION

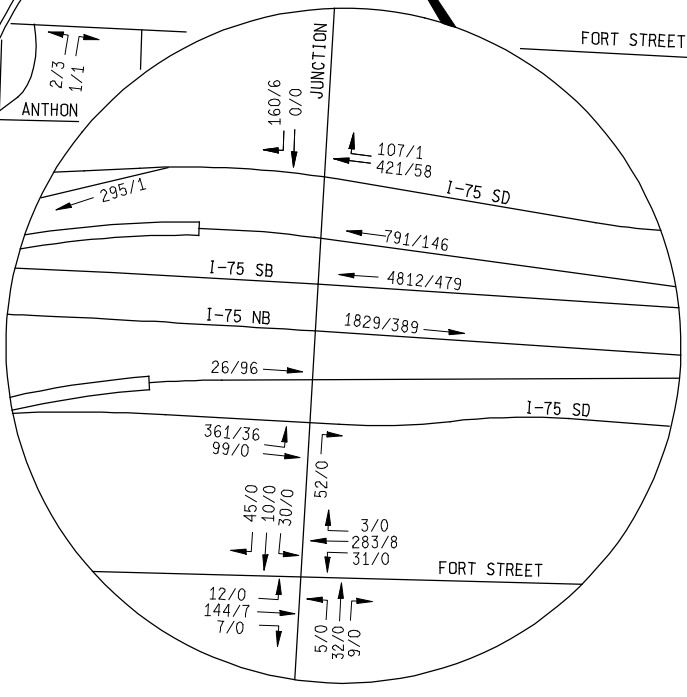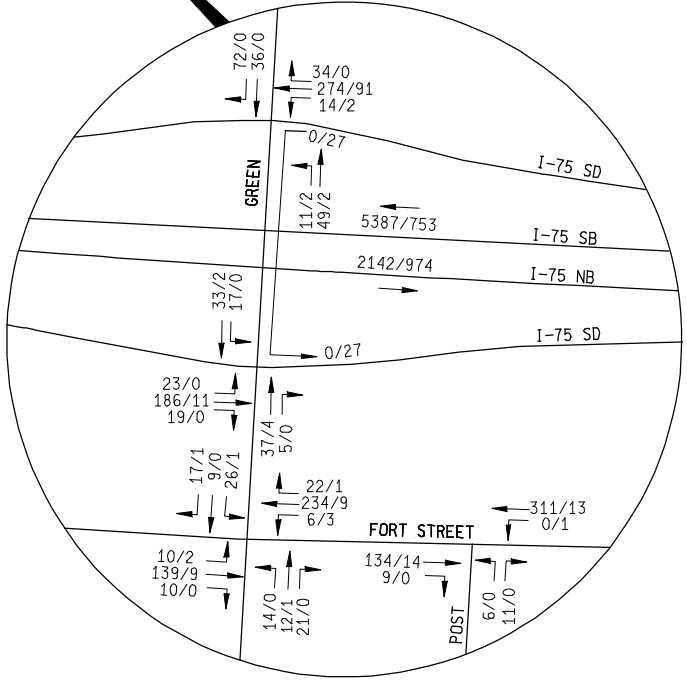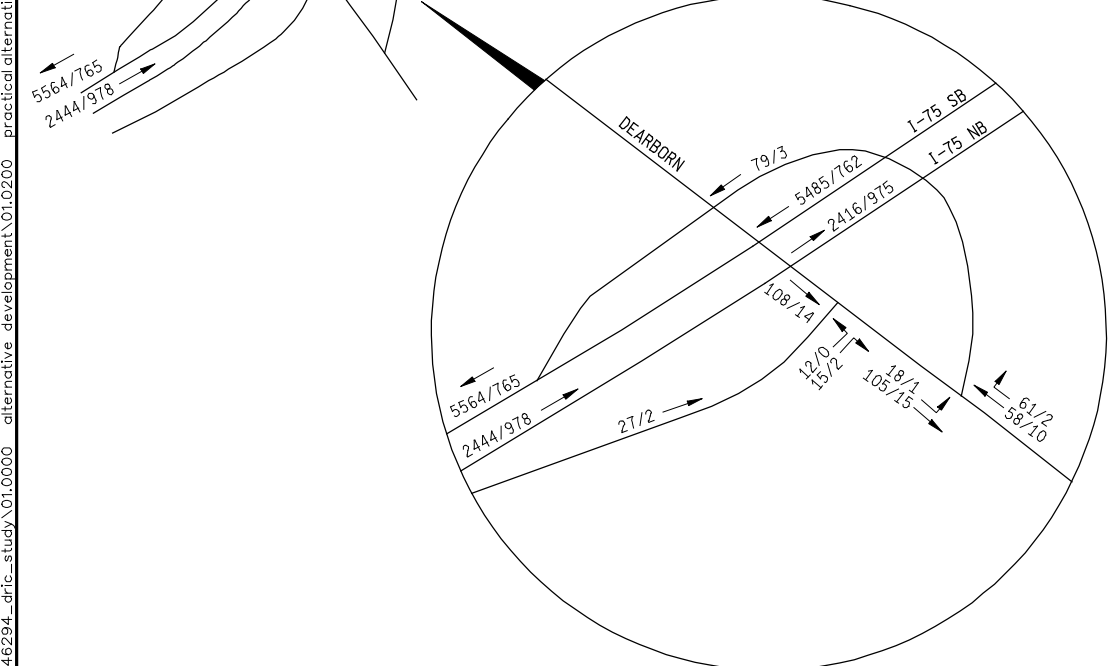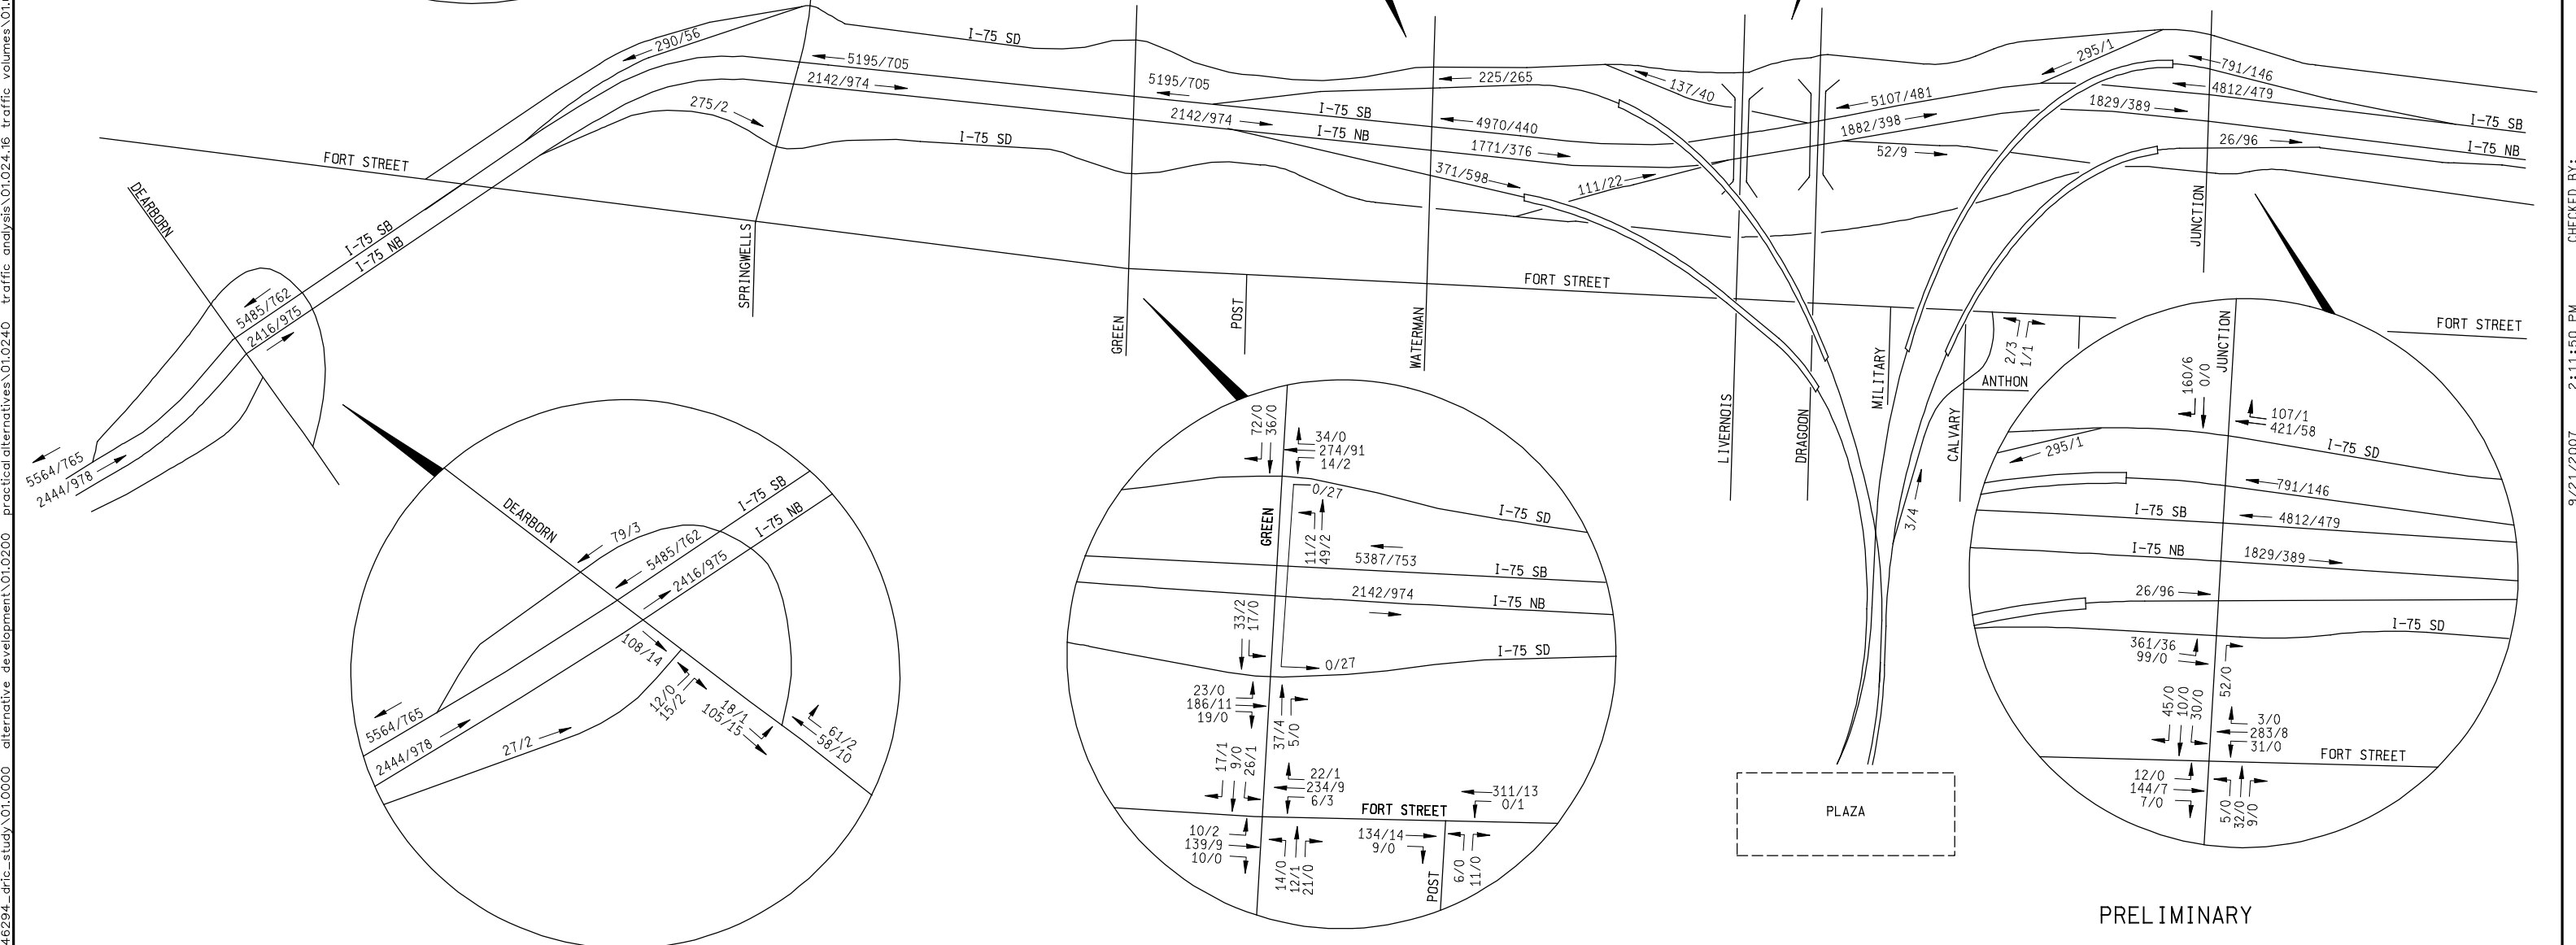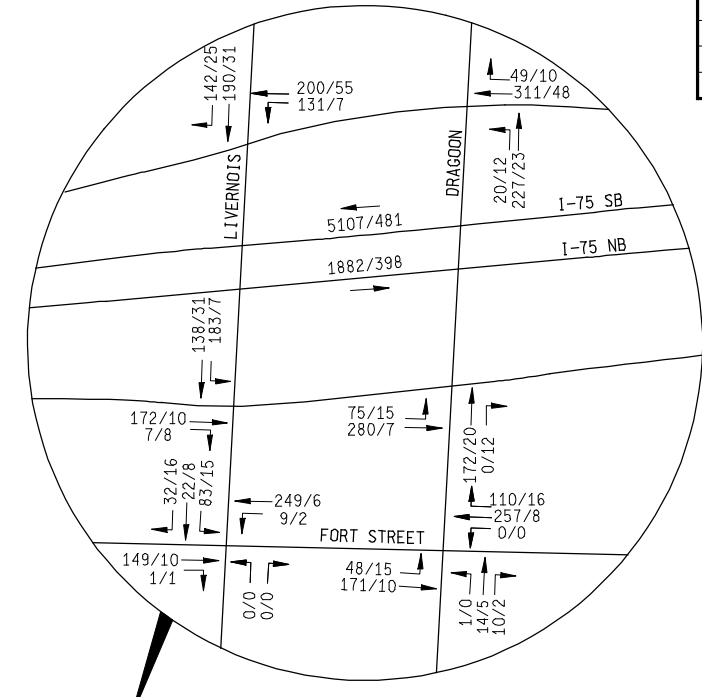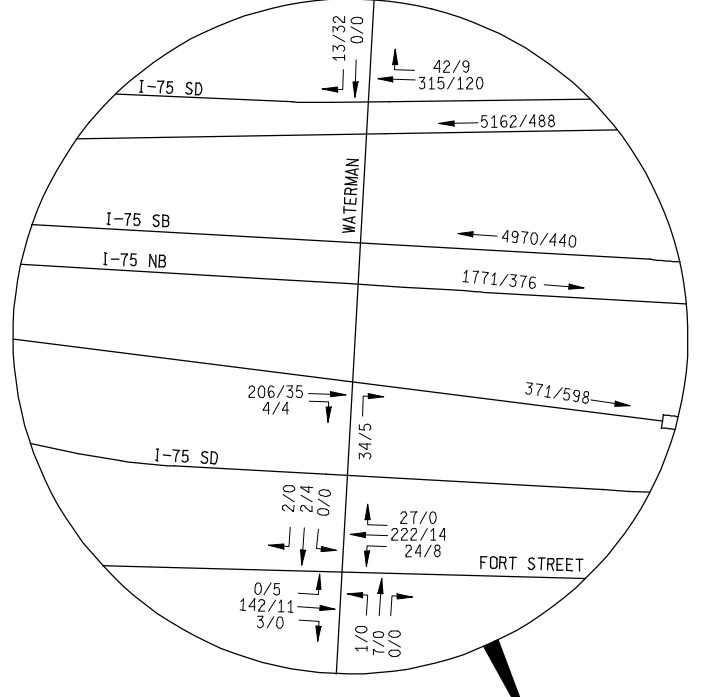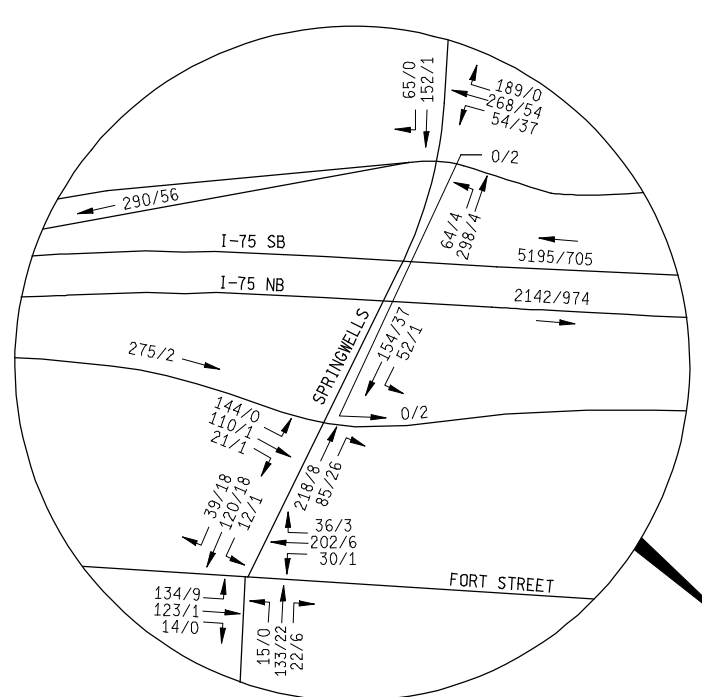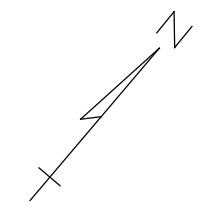

PRELIMINARY


LEGEND: XX / YY (CARS / TRUCKS)

		BUILD (2035) ALT. # 2 PM PEAK HOUR TRAFFIC VOLUMES			
		DATE	SCALE NTS	CONT. SEC.	JOB NO.

9/21/2007 2:11:50 PM CHECKED BY: DATE: WORKED ON BY: DATE:

FINAL R.O.W.			
AUTH	DATE	NO.	REVISION

FILE NAME: I:\646294_dric_study\01.0200 alternative development\01.0240 traffic analysis\01.02416 traffic volumes\01.02416.02 future_2035\alt=2\I-75_Traffic_02b.dgn

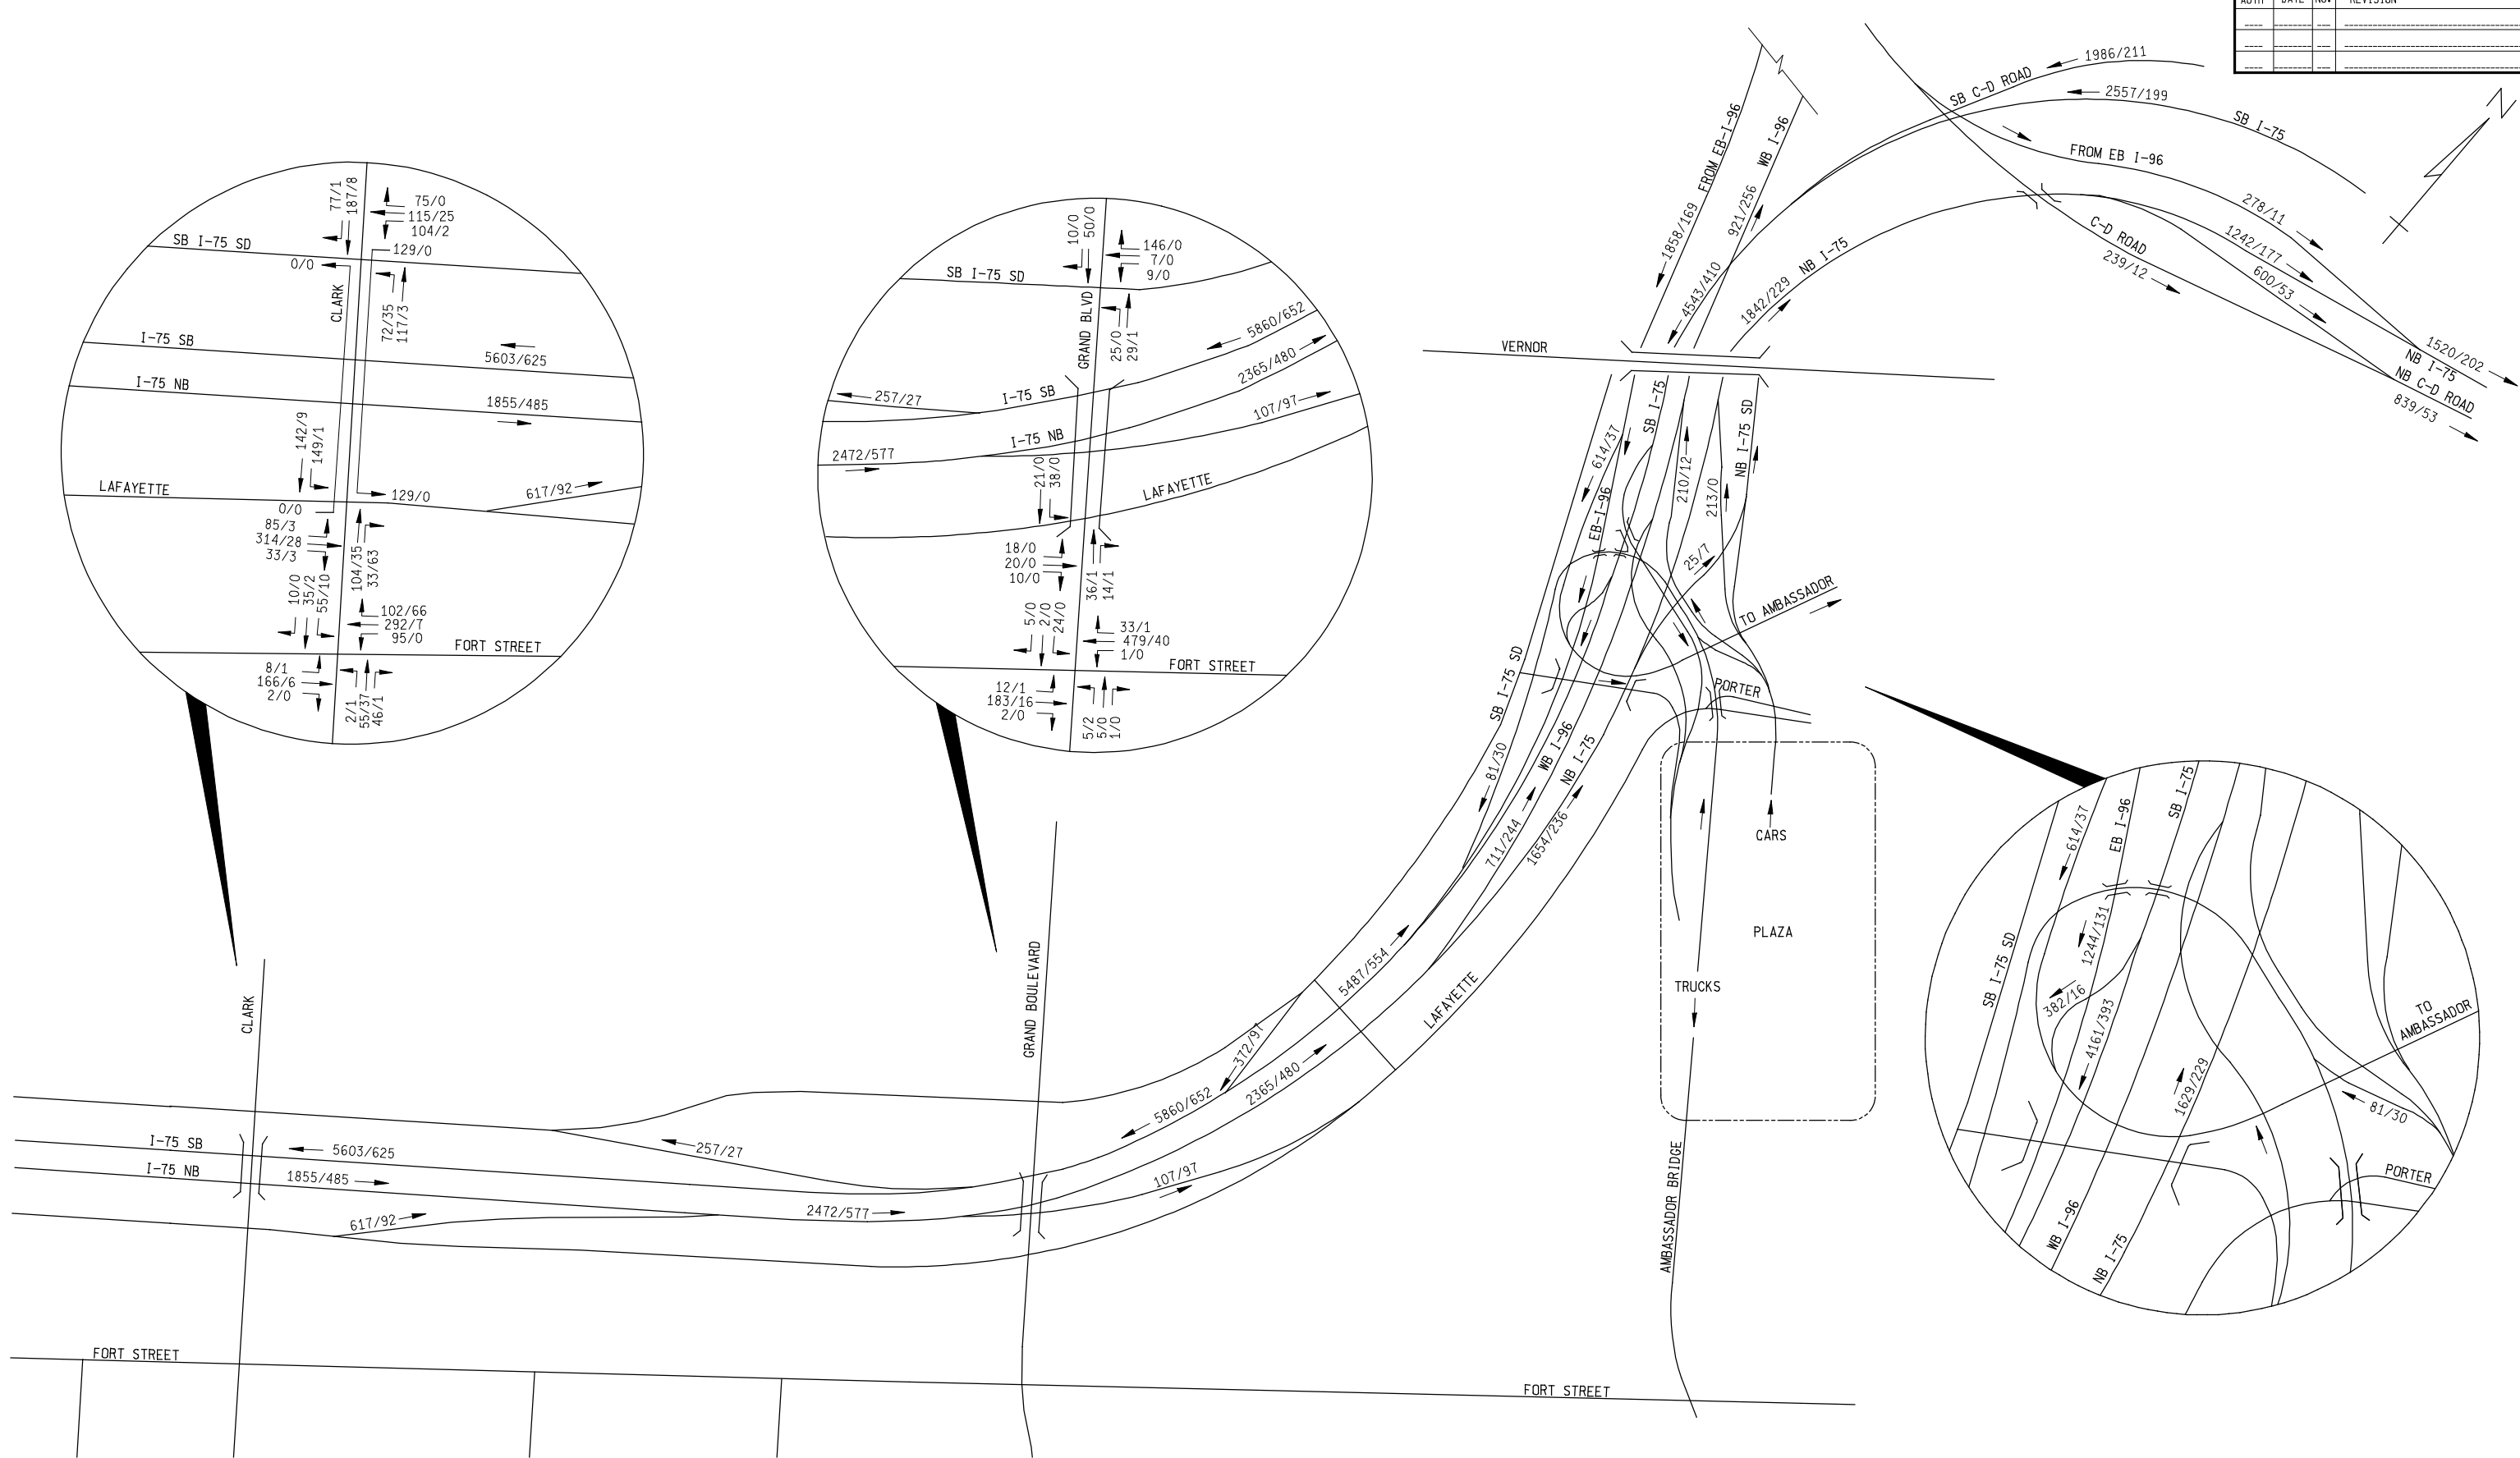


LEGEND: XX / YY (CARS / TRUCKS)

PRELIMINARY


		BUILD (2035) ALT. # 2 PM PEAK HOUR TRAFFIC VOLUMES				
		DATE	SCALE NTS	CONT. SEC.	JOB NO.	DESIGN UNIT

WORKED ON BY: _____ DATE: _____
 CHECKED BY: _____ DATE: 9/21/2007 2:11:52 PM

FINAL R.O.W.			
AUTH	DATE	NO.	REVISION

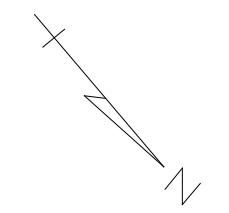

FILE NAME: F:\646294_dric_study\01.02000_alternative_development\01.02400_practicalalternatives\01.02400_traffic_analysis\01.024.16.02_future_2035\alt=2\I-75_Traffic_03b.dgn

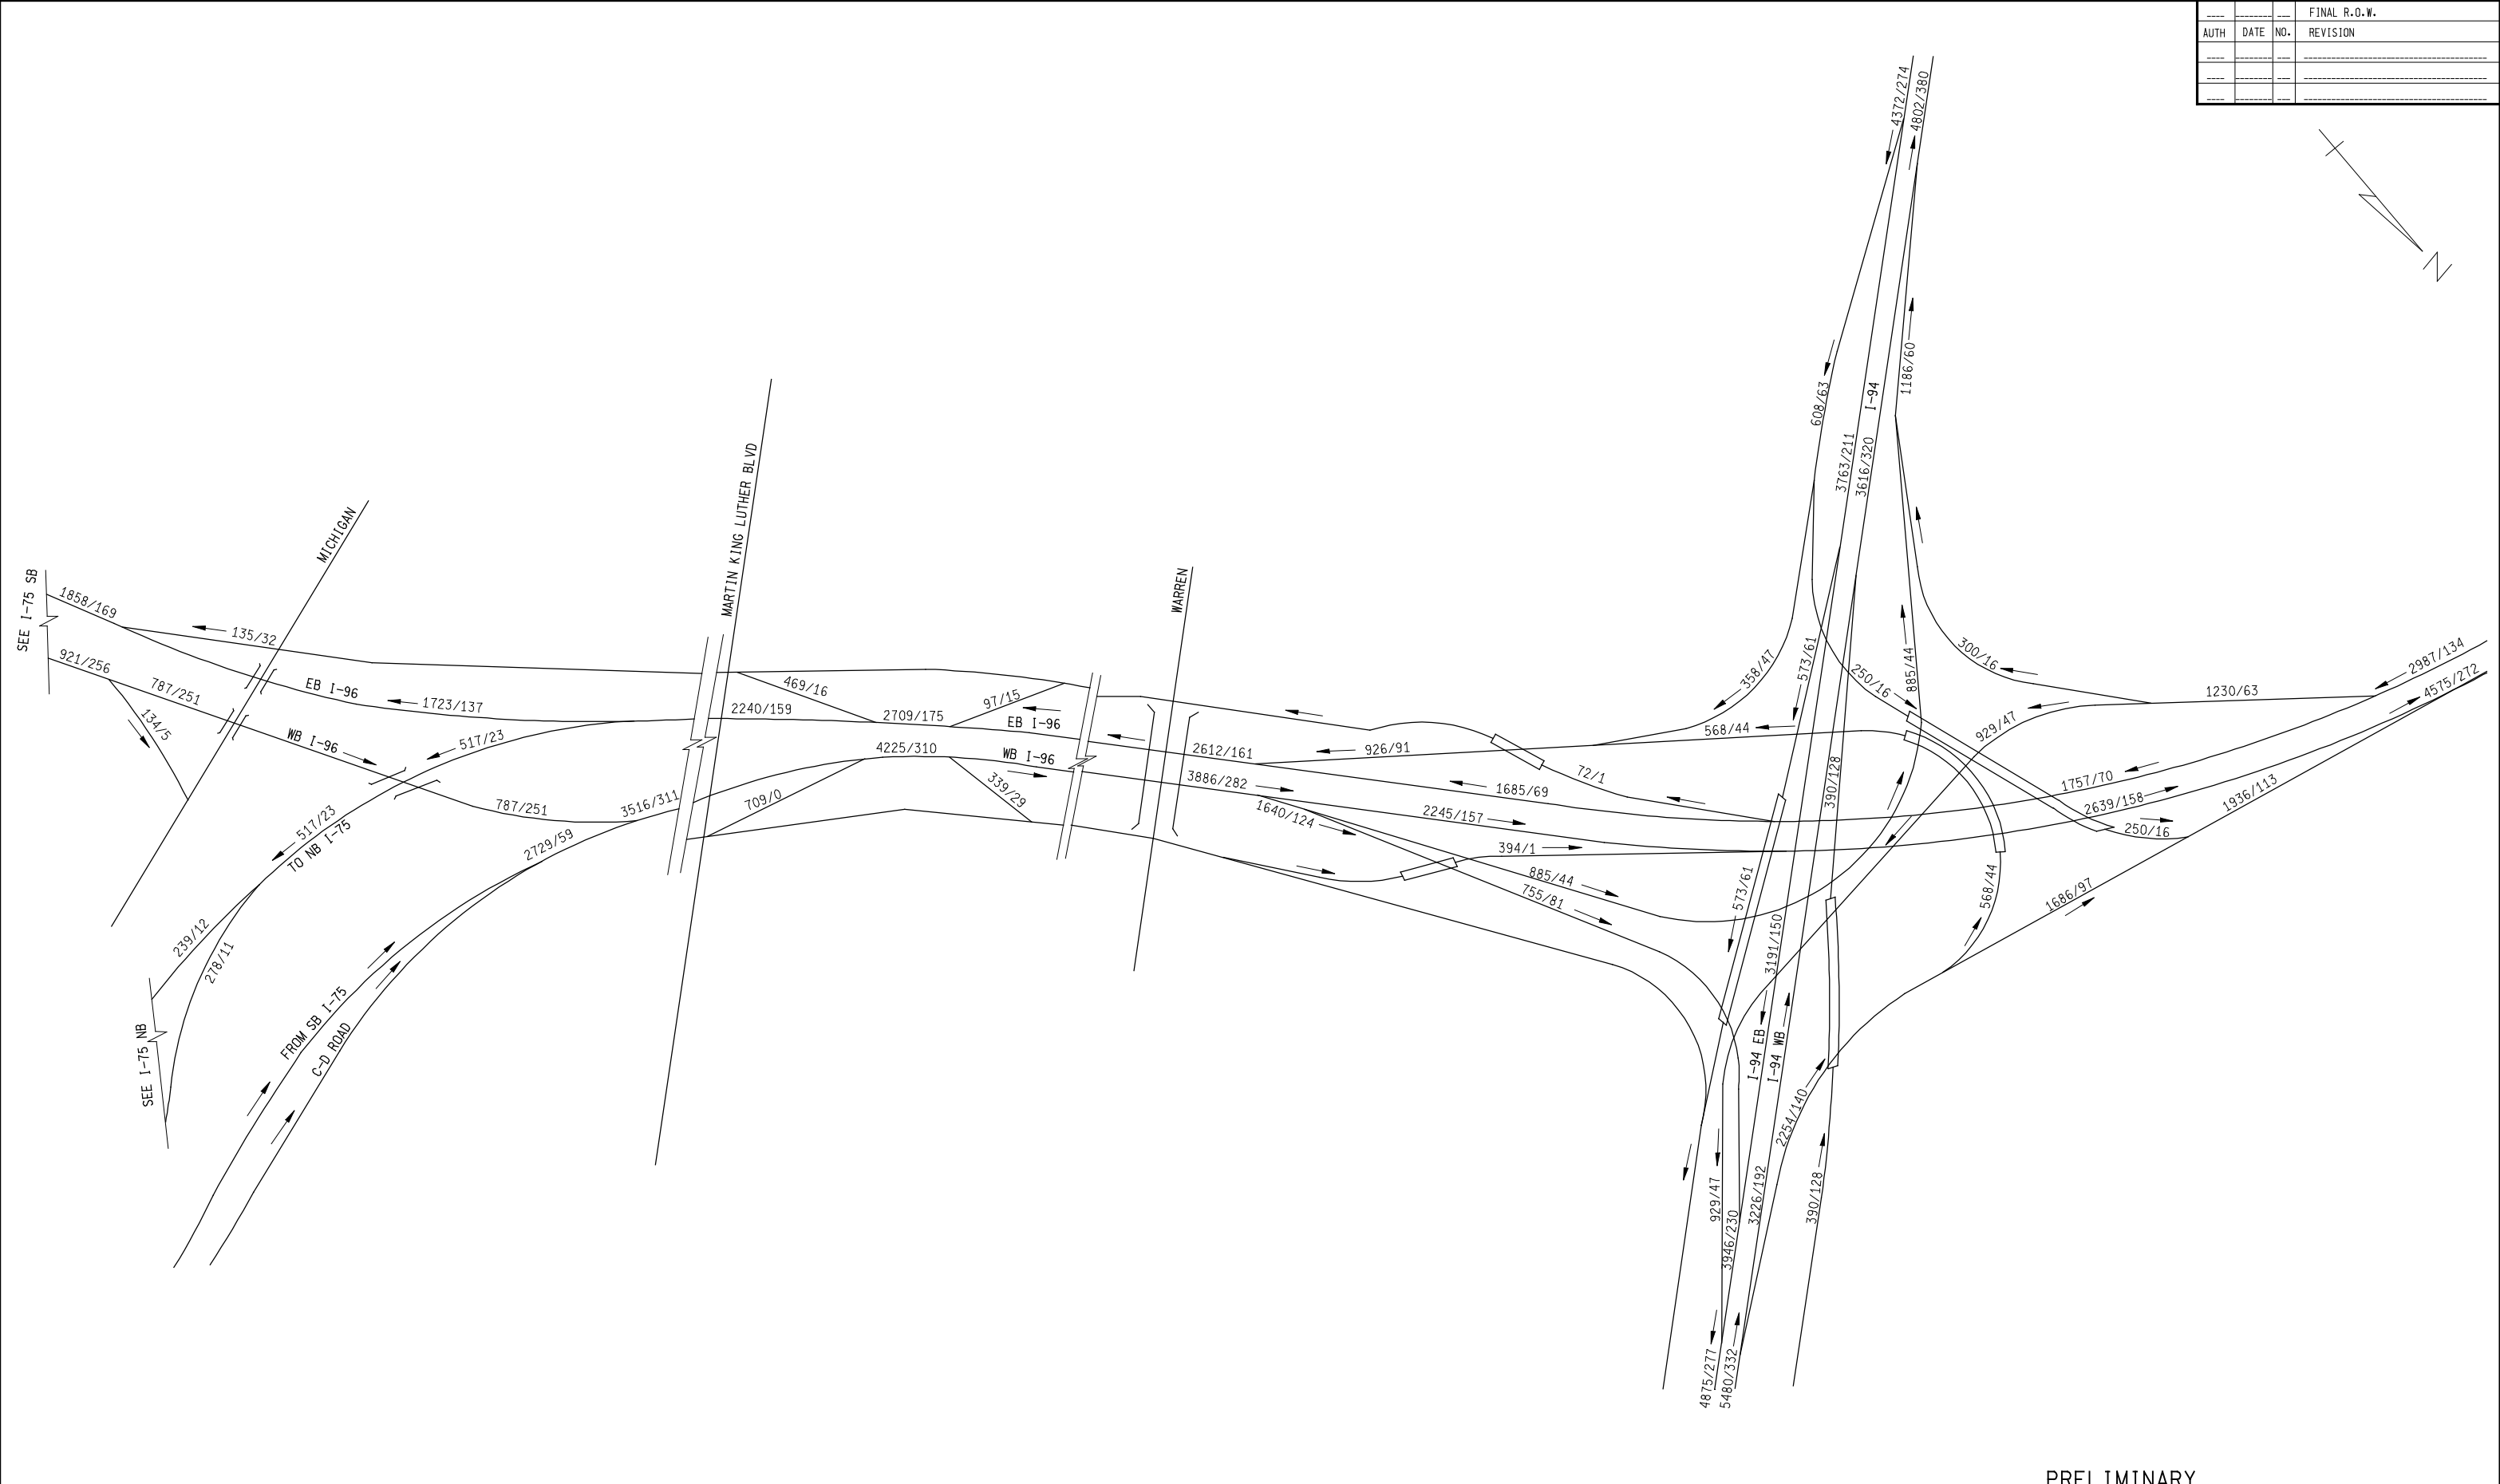

9/21/2007 2:11:54 PM CHECKED BY: DATE: WORKED ON BY: DATE:

LEGEND: XX / YY (CARS / TRUCKS)

PRELIMINARY

		BUILD (2035) ALT. # 2 PM PEAK HOUR TRAFFIC VOLUMES				
		DATE	SCALE	CONT. SEC.	JOB NO.	DESIGN UNIT
			NTS			