



FILENAME: C:\Users\j13\My Documents\13_Hwy_Planning\00_CAD\LD\Preliminary Design\PI04 7 Displays\DWG\End2nd_TPA-PI047_Folders.dwg
PLOT DATE: Nov 20, 2008 8:47 am

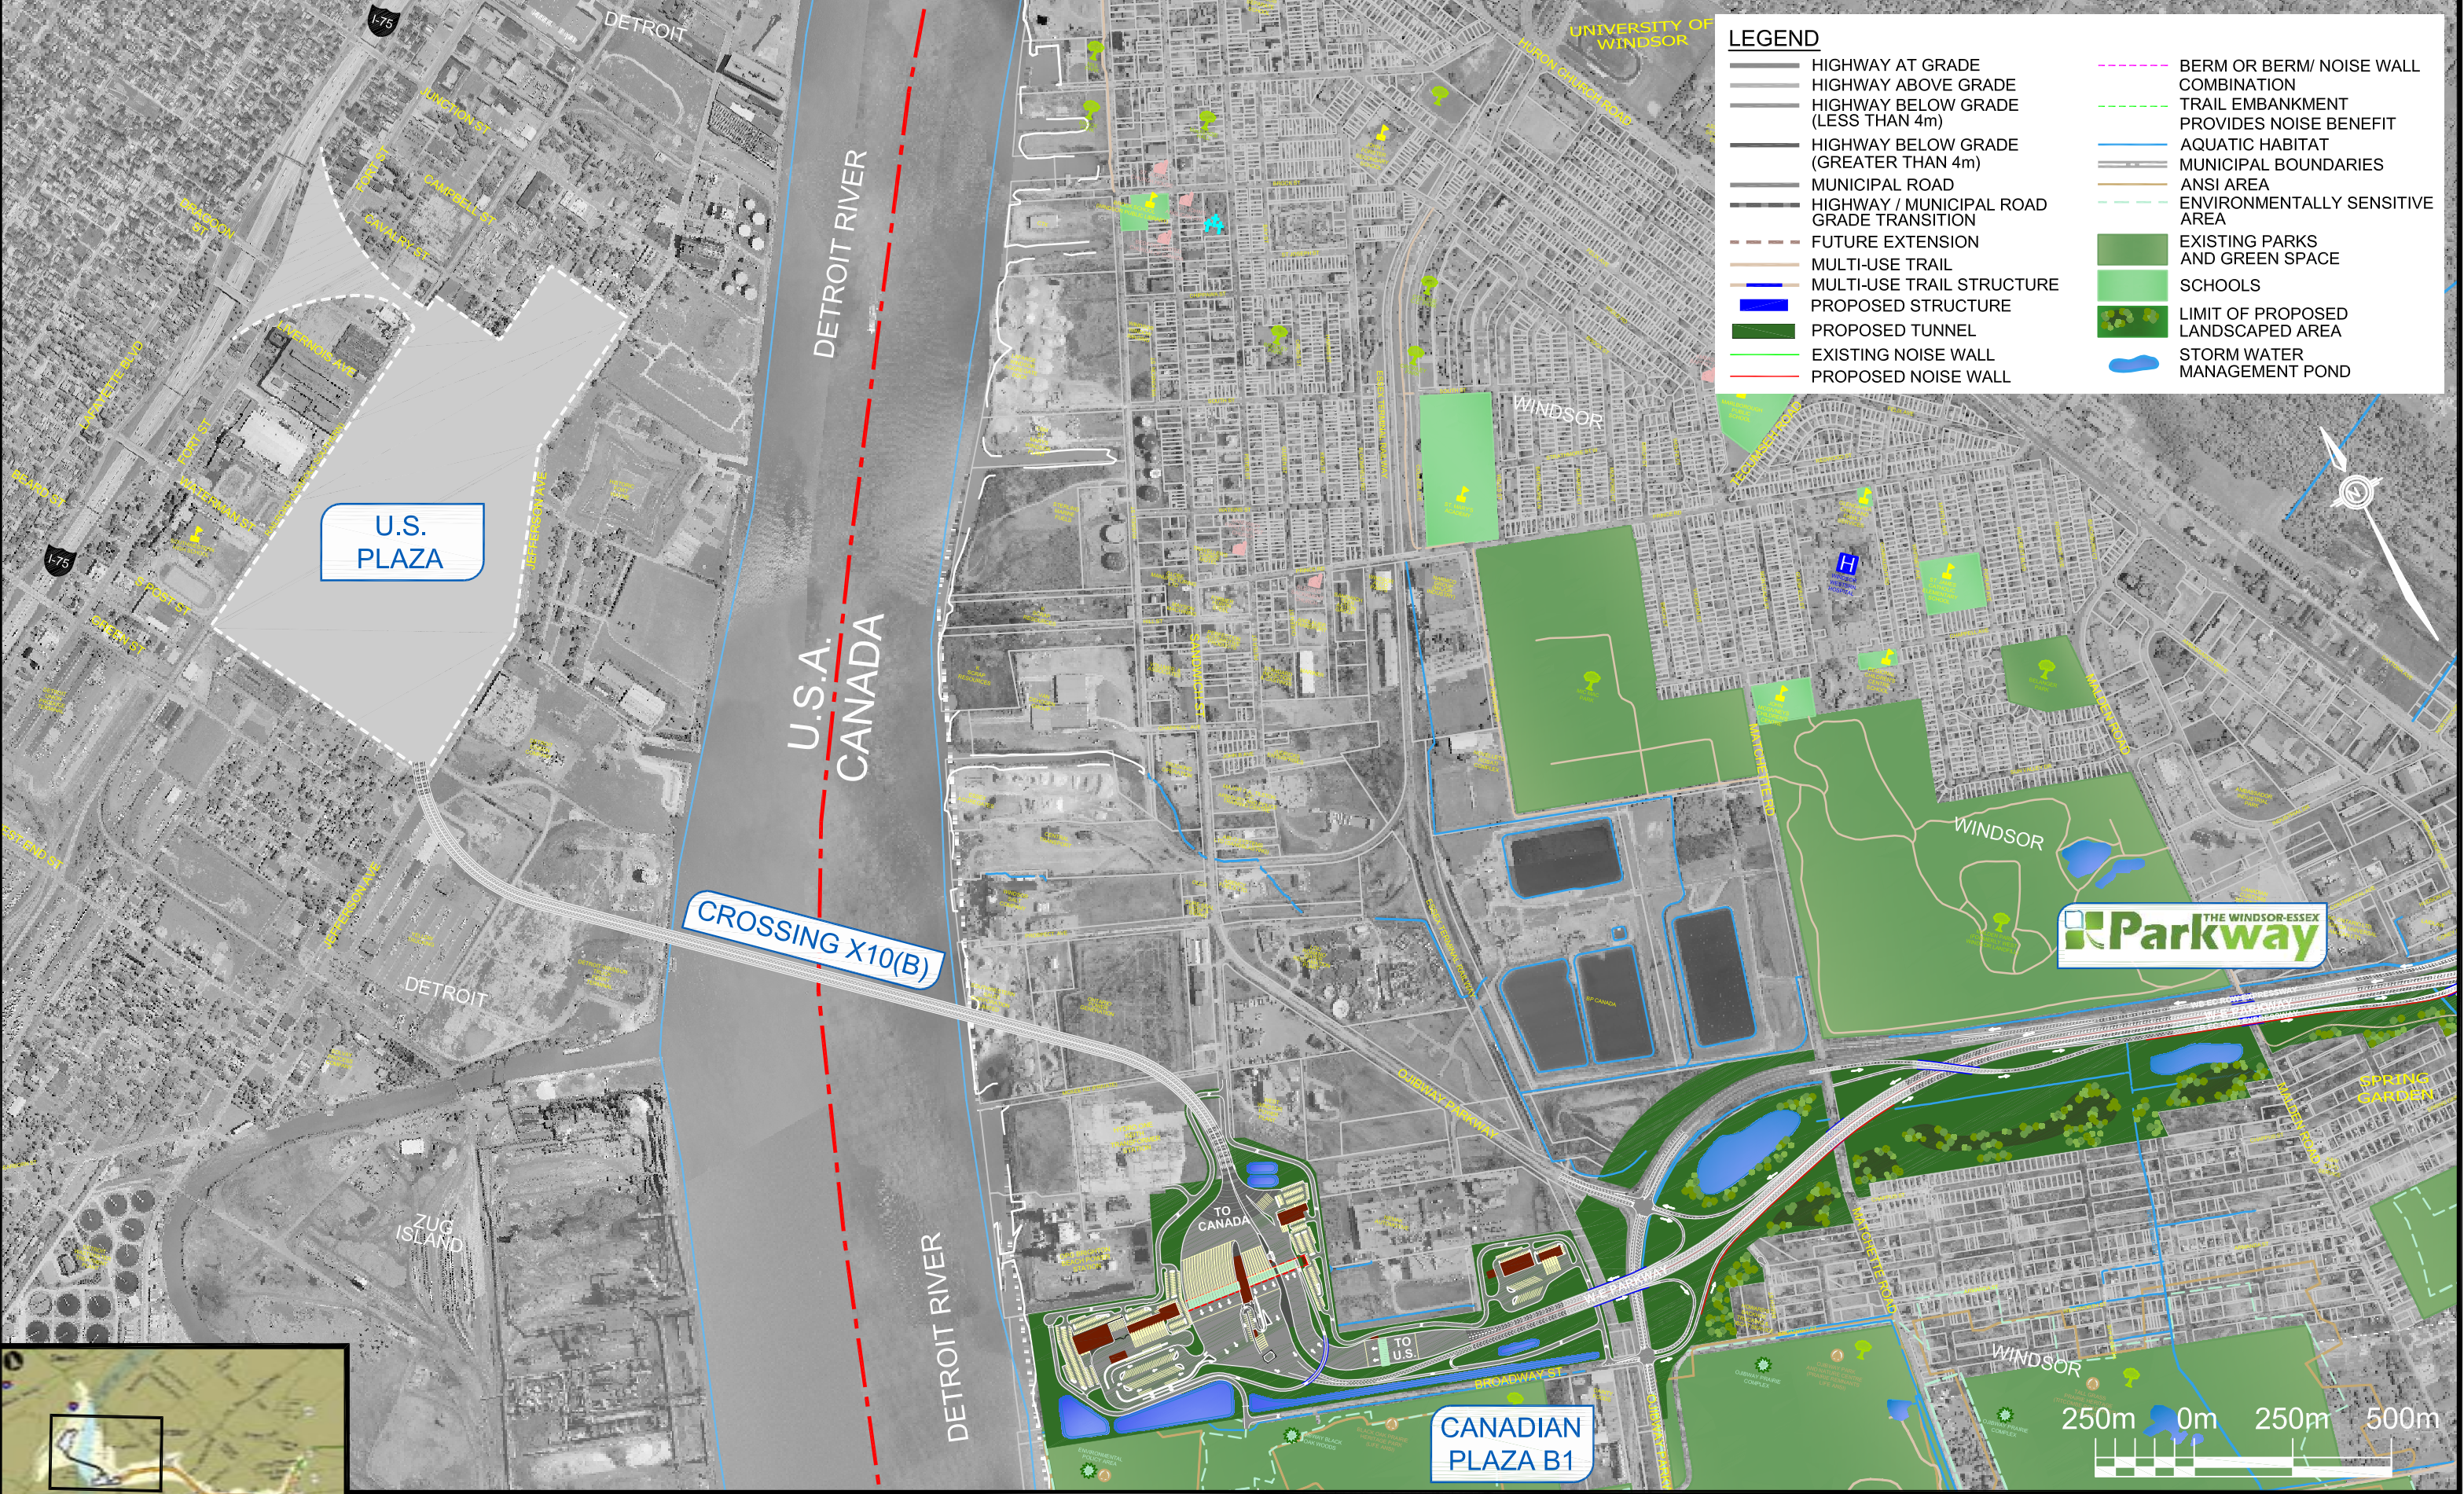

RECOMMENDED PLAN
U.S. PLAZA - CROSSING X10(B) - CANADIAN PLAZA B1 - WINDSOR ESSEX PARKWAY

NOVEMBER 2008

FILENAME: D:\P13_Hwy_Planing\00_CAD\LD\Preliminary Design\FIG 7 Displays\DWG_End2nd_TPA_P1017_Folders.dwg
PLOT DATE: Nov 19, 2008 - 12:23pm

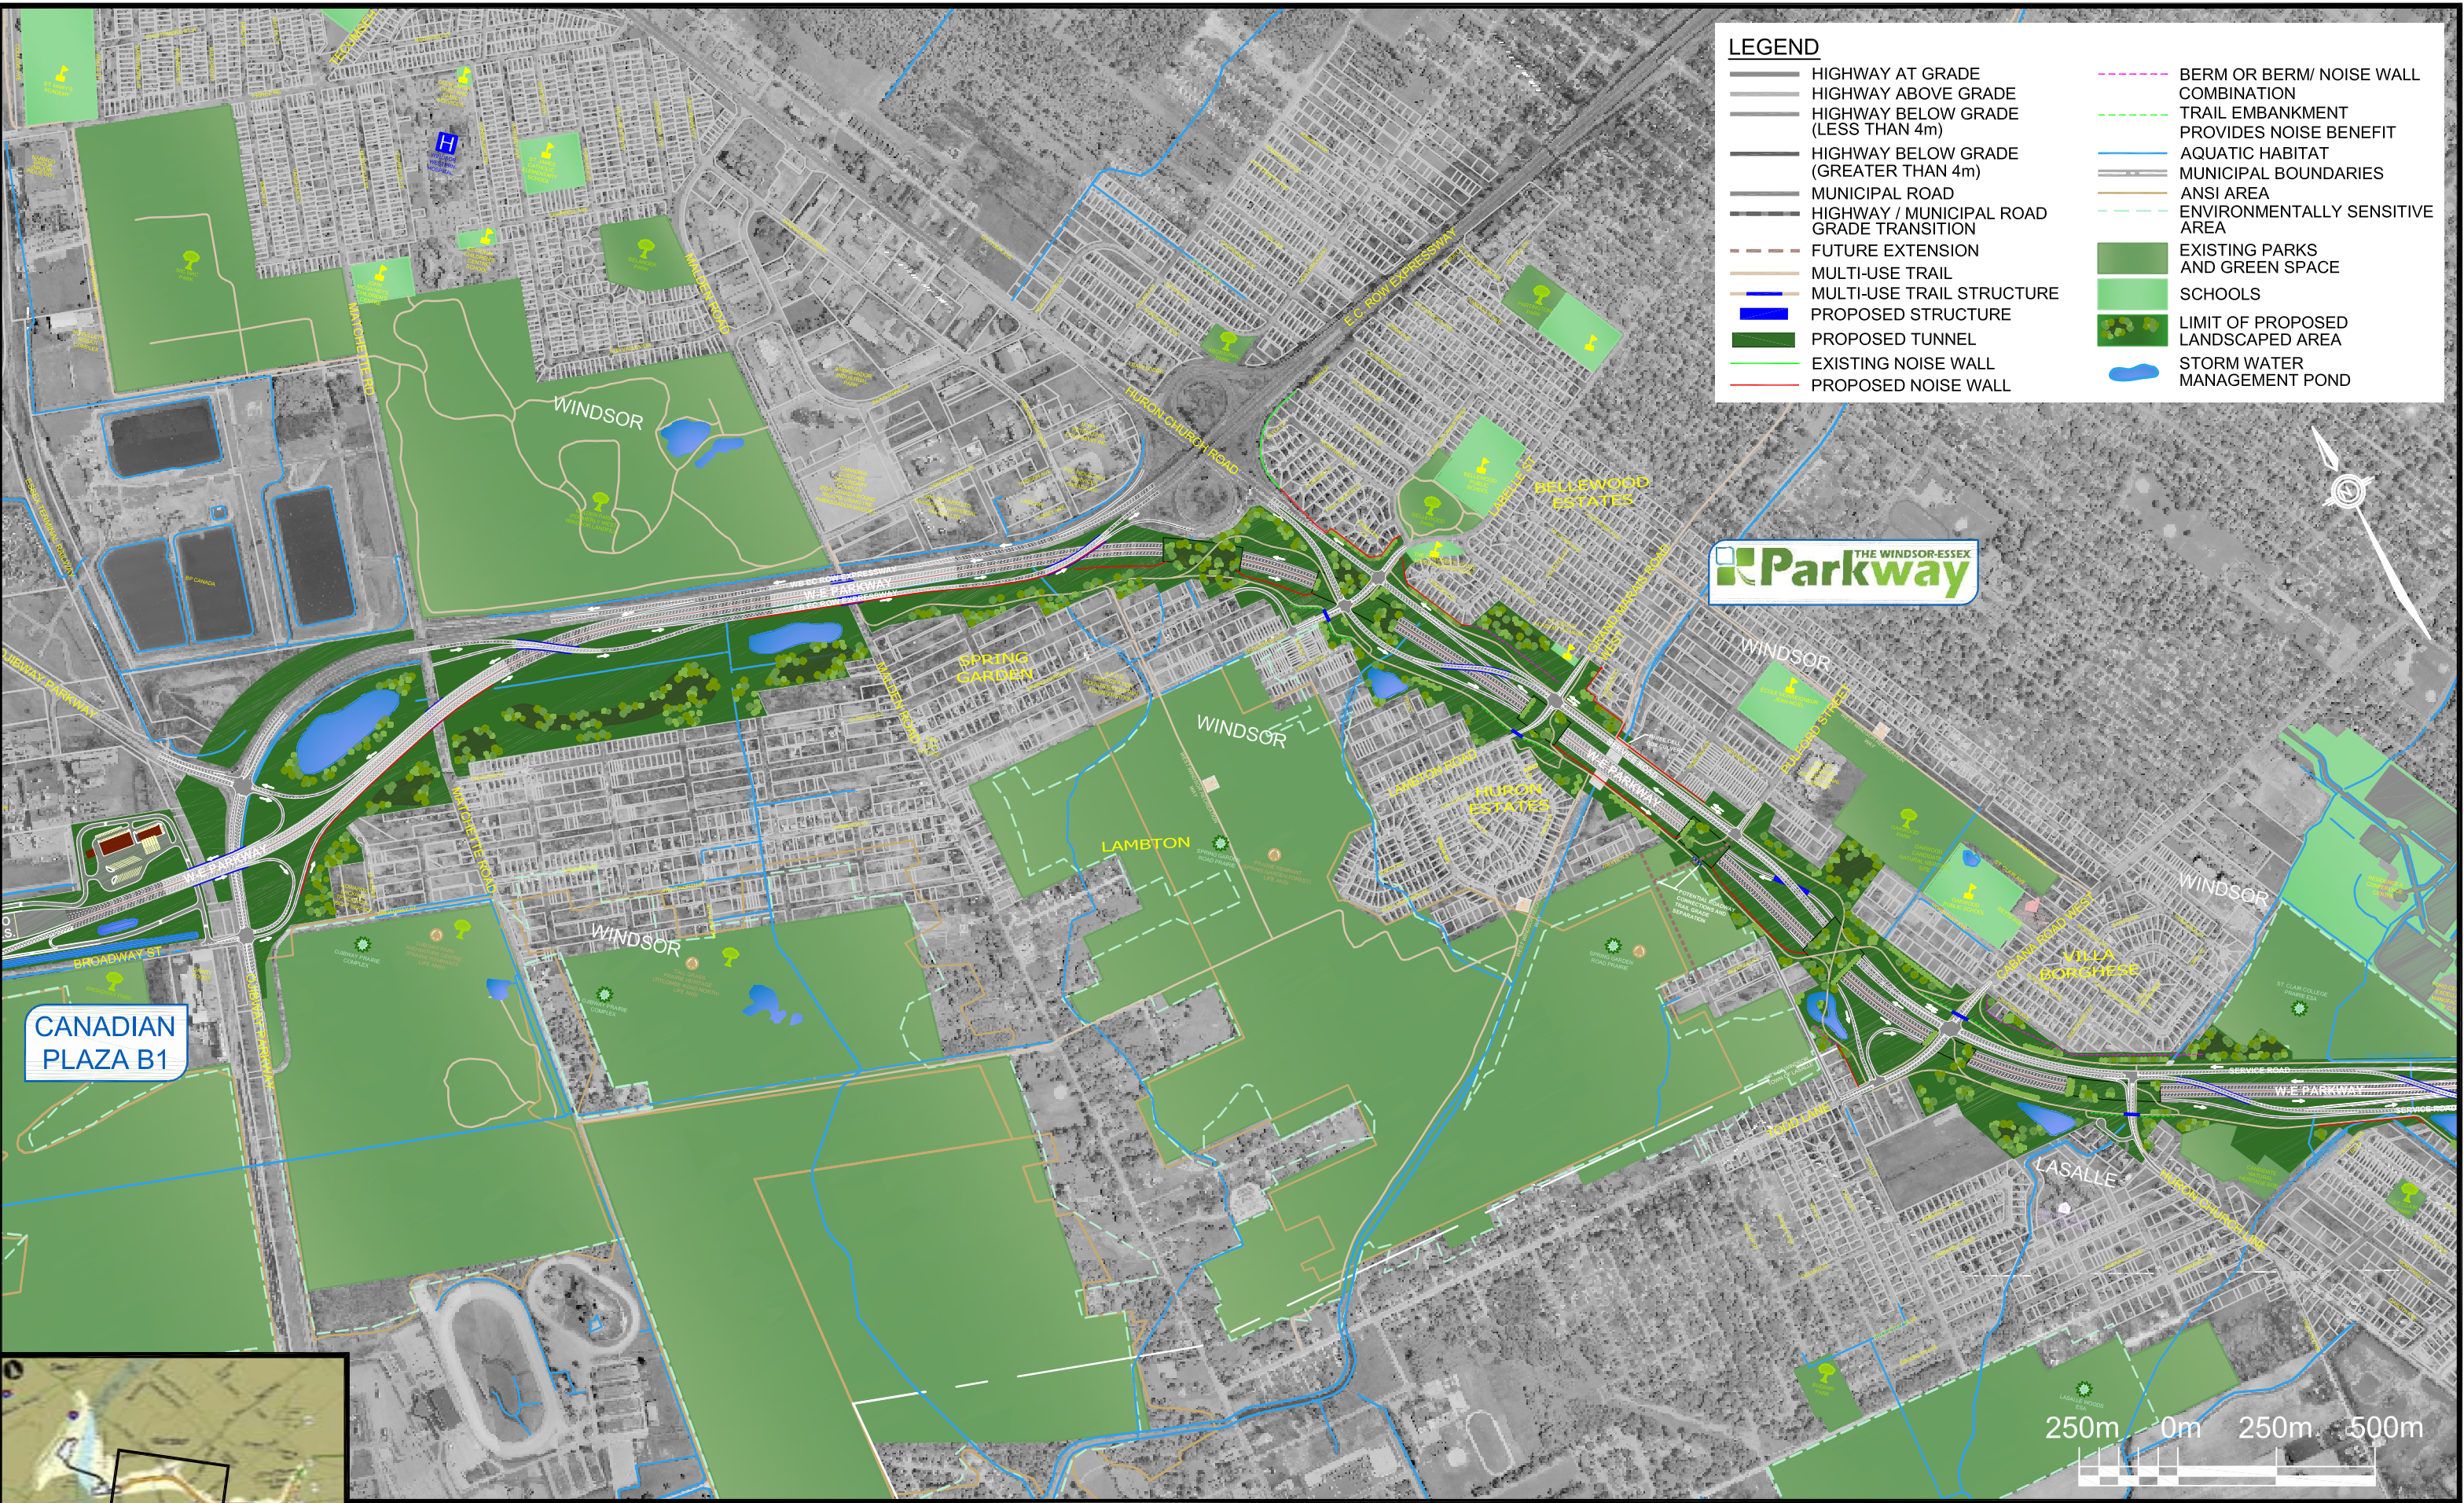


CANADIAN
PLAZA B1

Parkway THE WINDSOR-ESSEX

LEGEND

- | | | | |
|--|---|--|---|
| | HIGHWAY AT GRADE | | BERM OR BERM/ NOISE WALL COMBINATION |
| | HIGHWAY ABOVE GRADE | | TRAIL EMBANKMENT PROVIDES NOISE BENEFIT |
| | HIGHWAY BELOW GRADE (LESS THAN 4m) | | AQUATIC HABITAT |
| | HIGHWAY BELOW GRADE (GREATER THAN 4m) | | MUNICIPAL BOUNDARIES |
| | MUNICIPAL ROAD | | ANSI AREA |
| | HIGHWAY / MUNICIPAL ROAD GRADE TRANSITION | | ENVIRONMENTALLY SENSITIVE AREA |
| | FUTURE EXTENSION | | EXISTING PARKS AND GREEN SPACE |
| | MULTI-USE TRAIL | | SCHOOLS |
| | MULTI-USE TRAIL STRUCTURE | | LIMIT OF PROPOSED LANDSCAPED AREA |
| | PROPOSED STRUCTURE | | STORM WATER MANAGEMENT POND |
| | PROPOSED TUNNEL | | |
| | EXISTING NOISE WALL | | |
| | PROPOSED NOISE WALL | | |

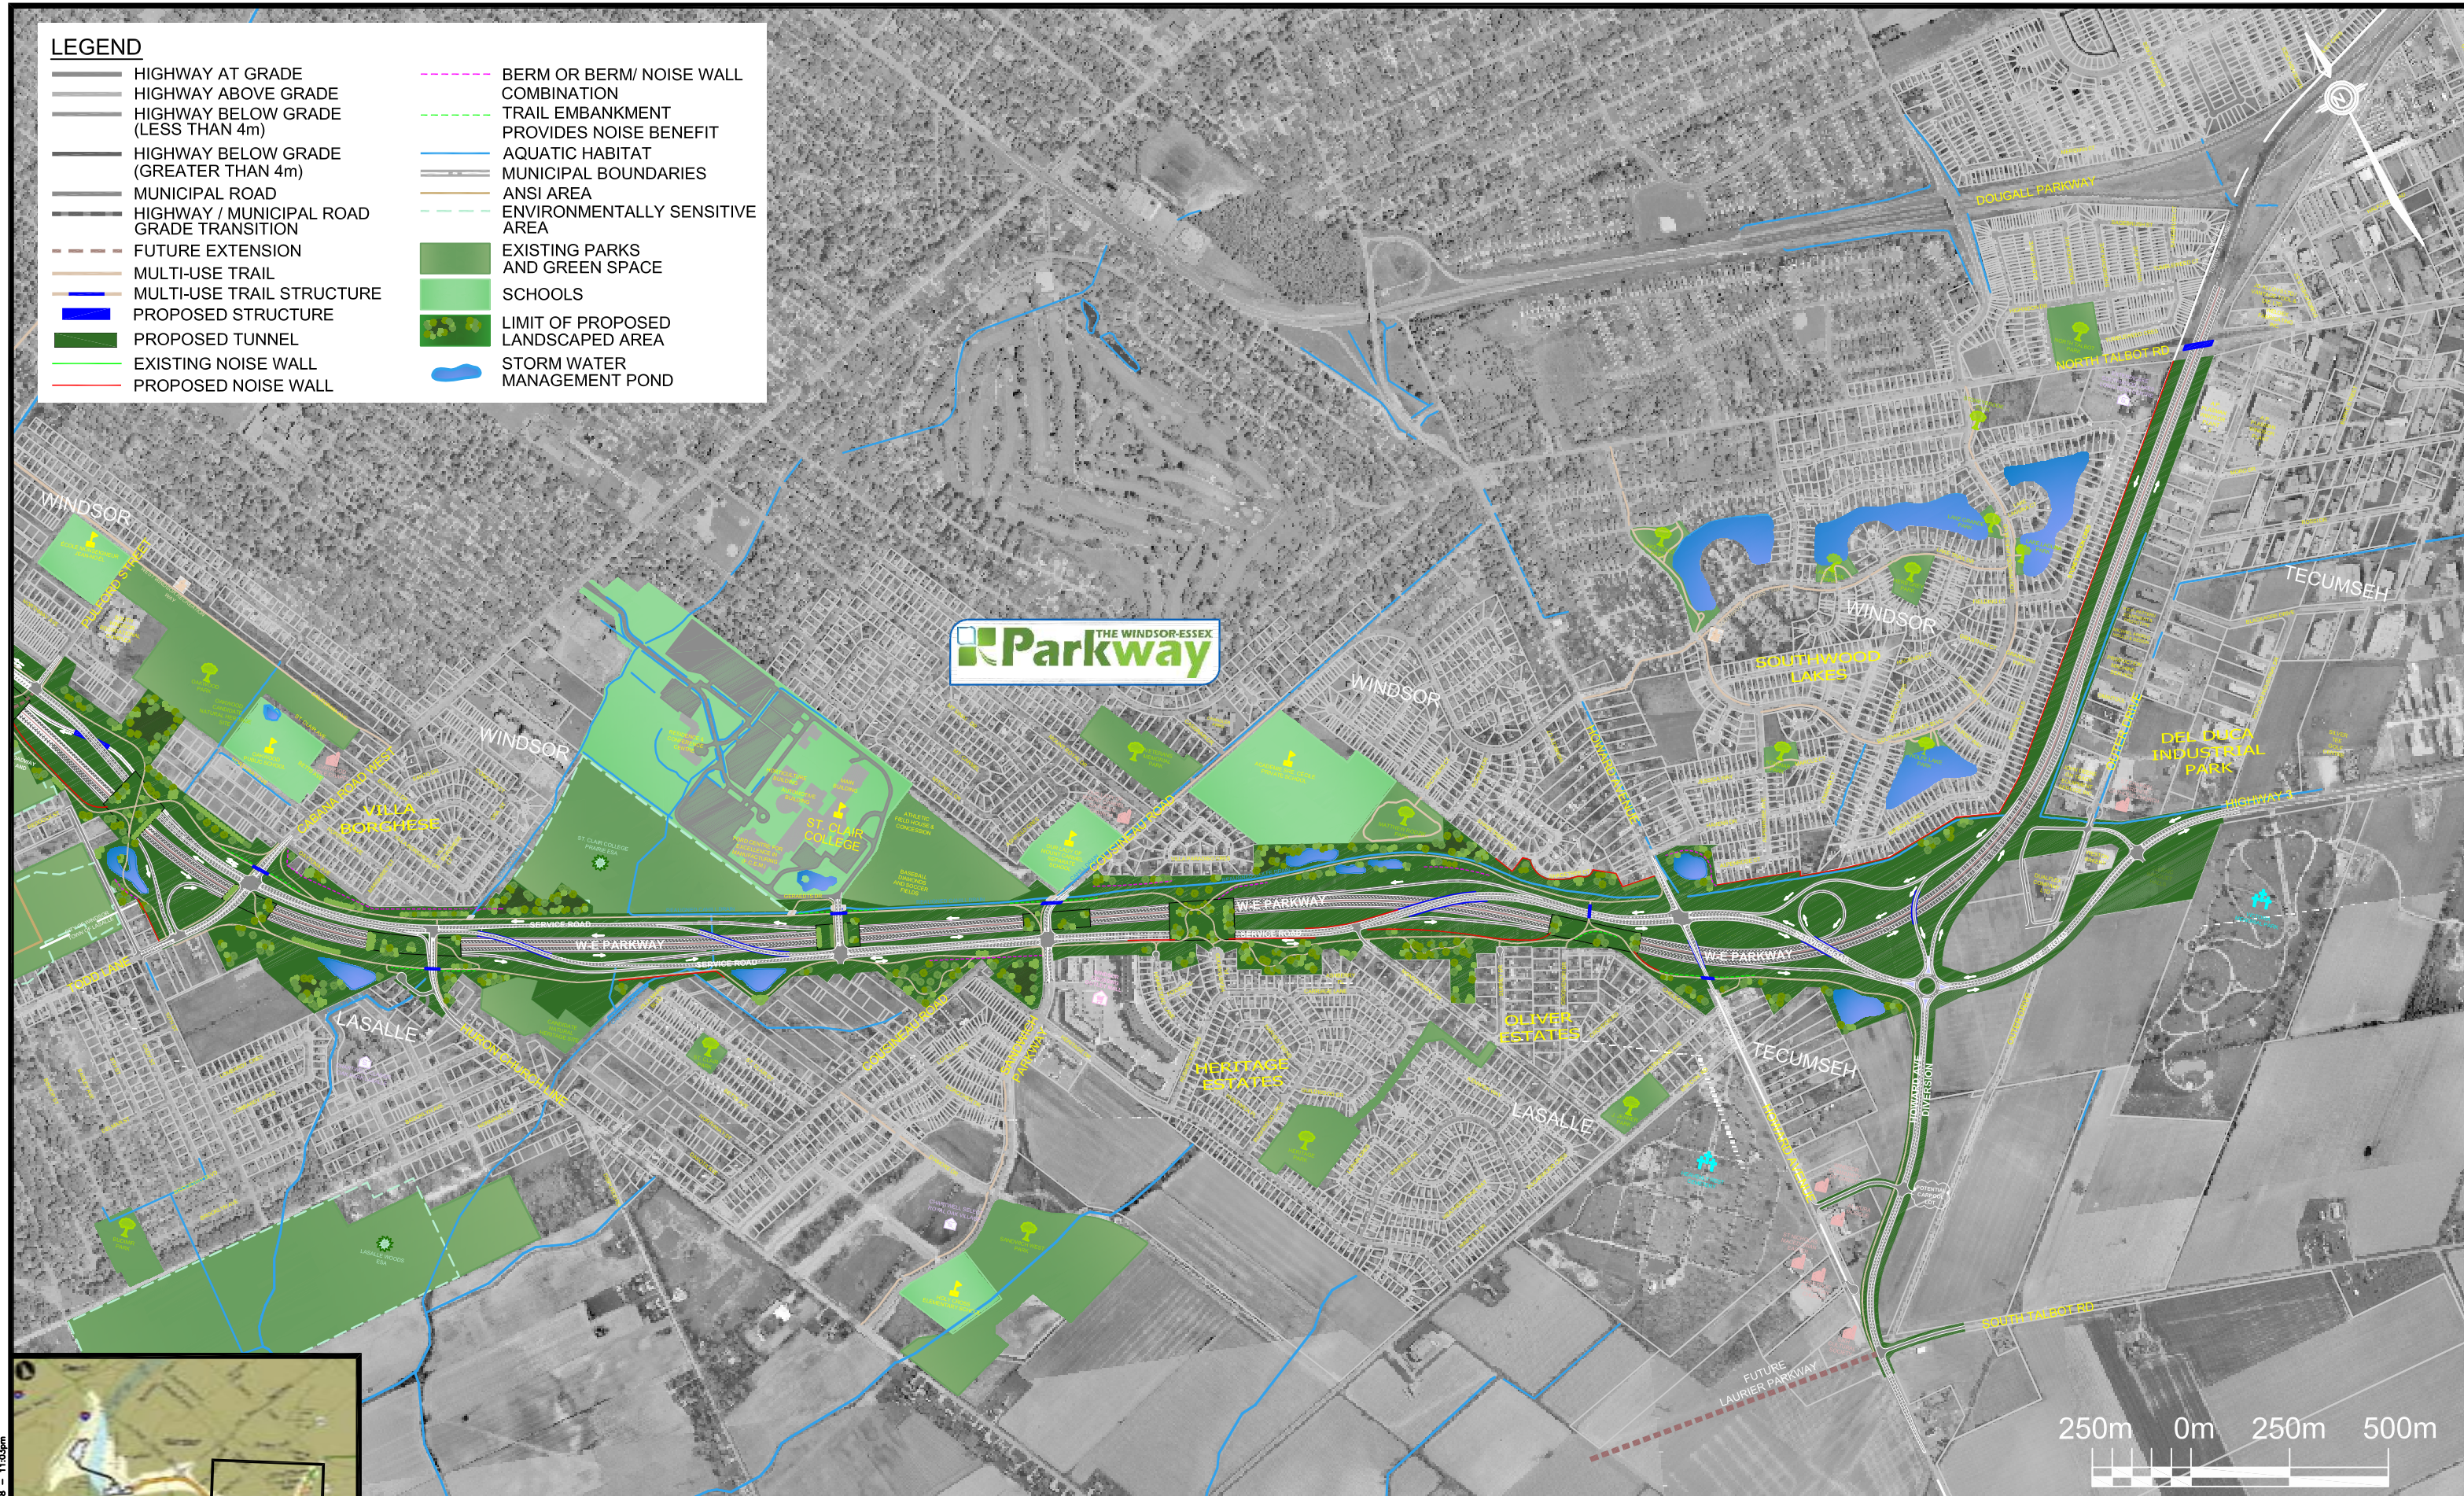

FILENAME: D:\P13_Hwy_Planing\00_040\LD\Preliminary Design\PI04_7_Display\DWG_End2End_TPA-PI04_Folders.dwg
 PLOT DATE: Nov 19, 2008 - 11:03pm



RECOMMENDED PLAN
 U.S. PLAZA - CROSSING X10(B) - CANADIAN PLAZA B1 - WINDSOR ESSEX PARKWAY

NOVEMBER 2008