


# **APPENDIX B**

## **Recommended Plan – Landscape Plan**

FILENAME: C:\DRIC\LOD\Preliminary\_Design\_SD\EA\_Parkway\_RecommendedPlan\_PMA\_Layers.dwg

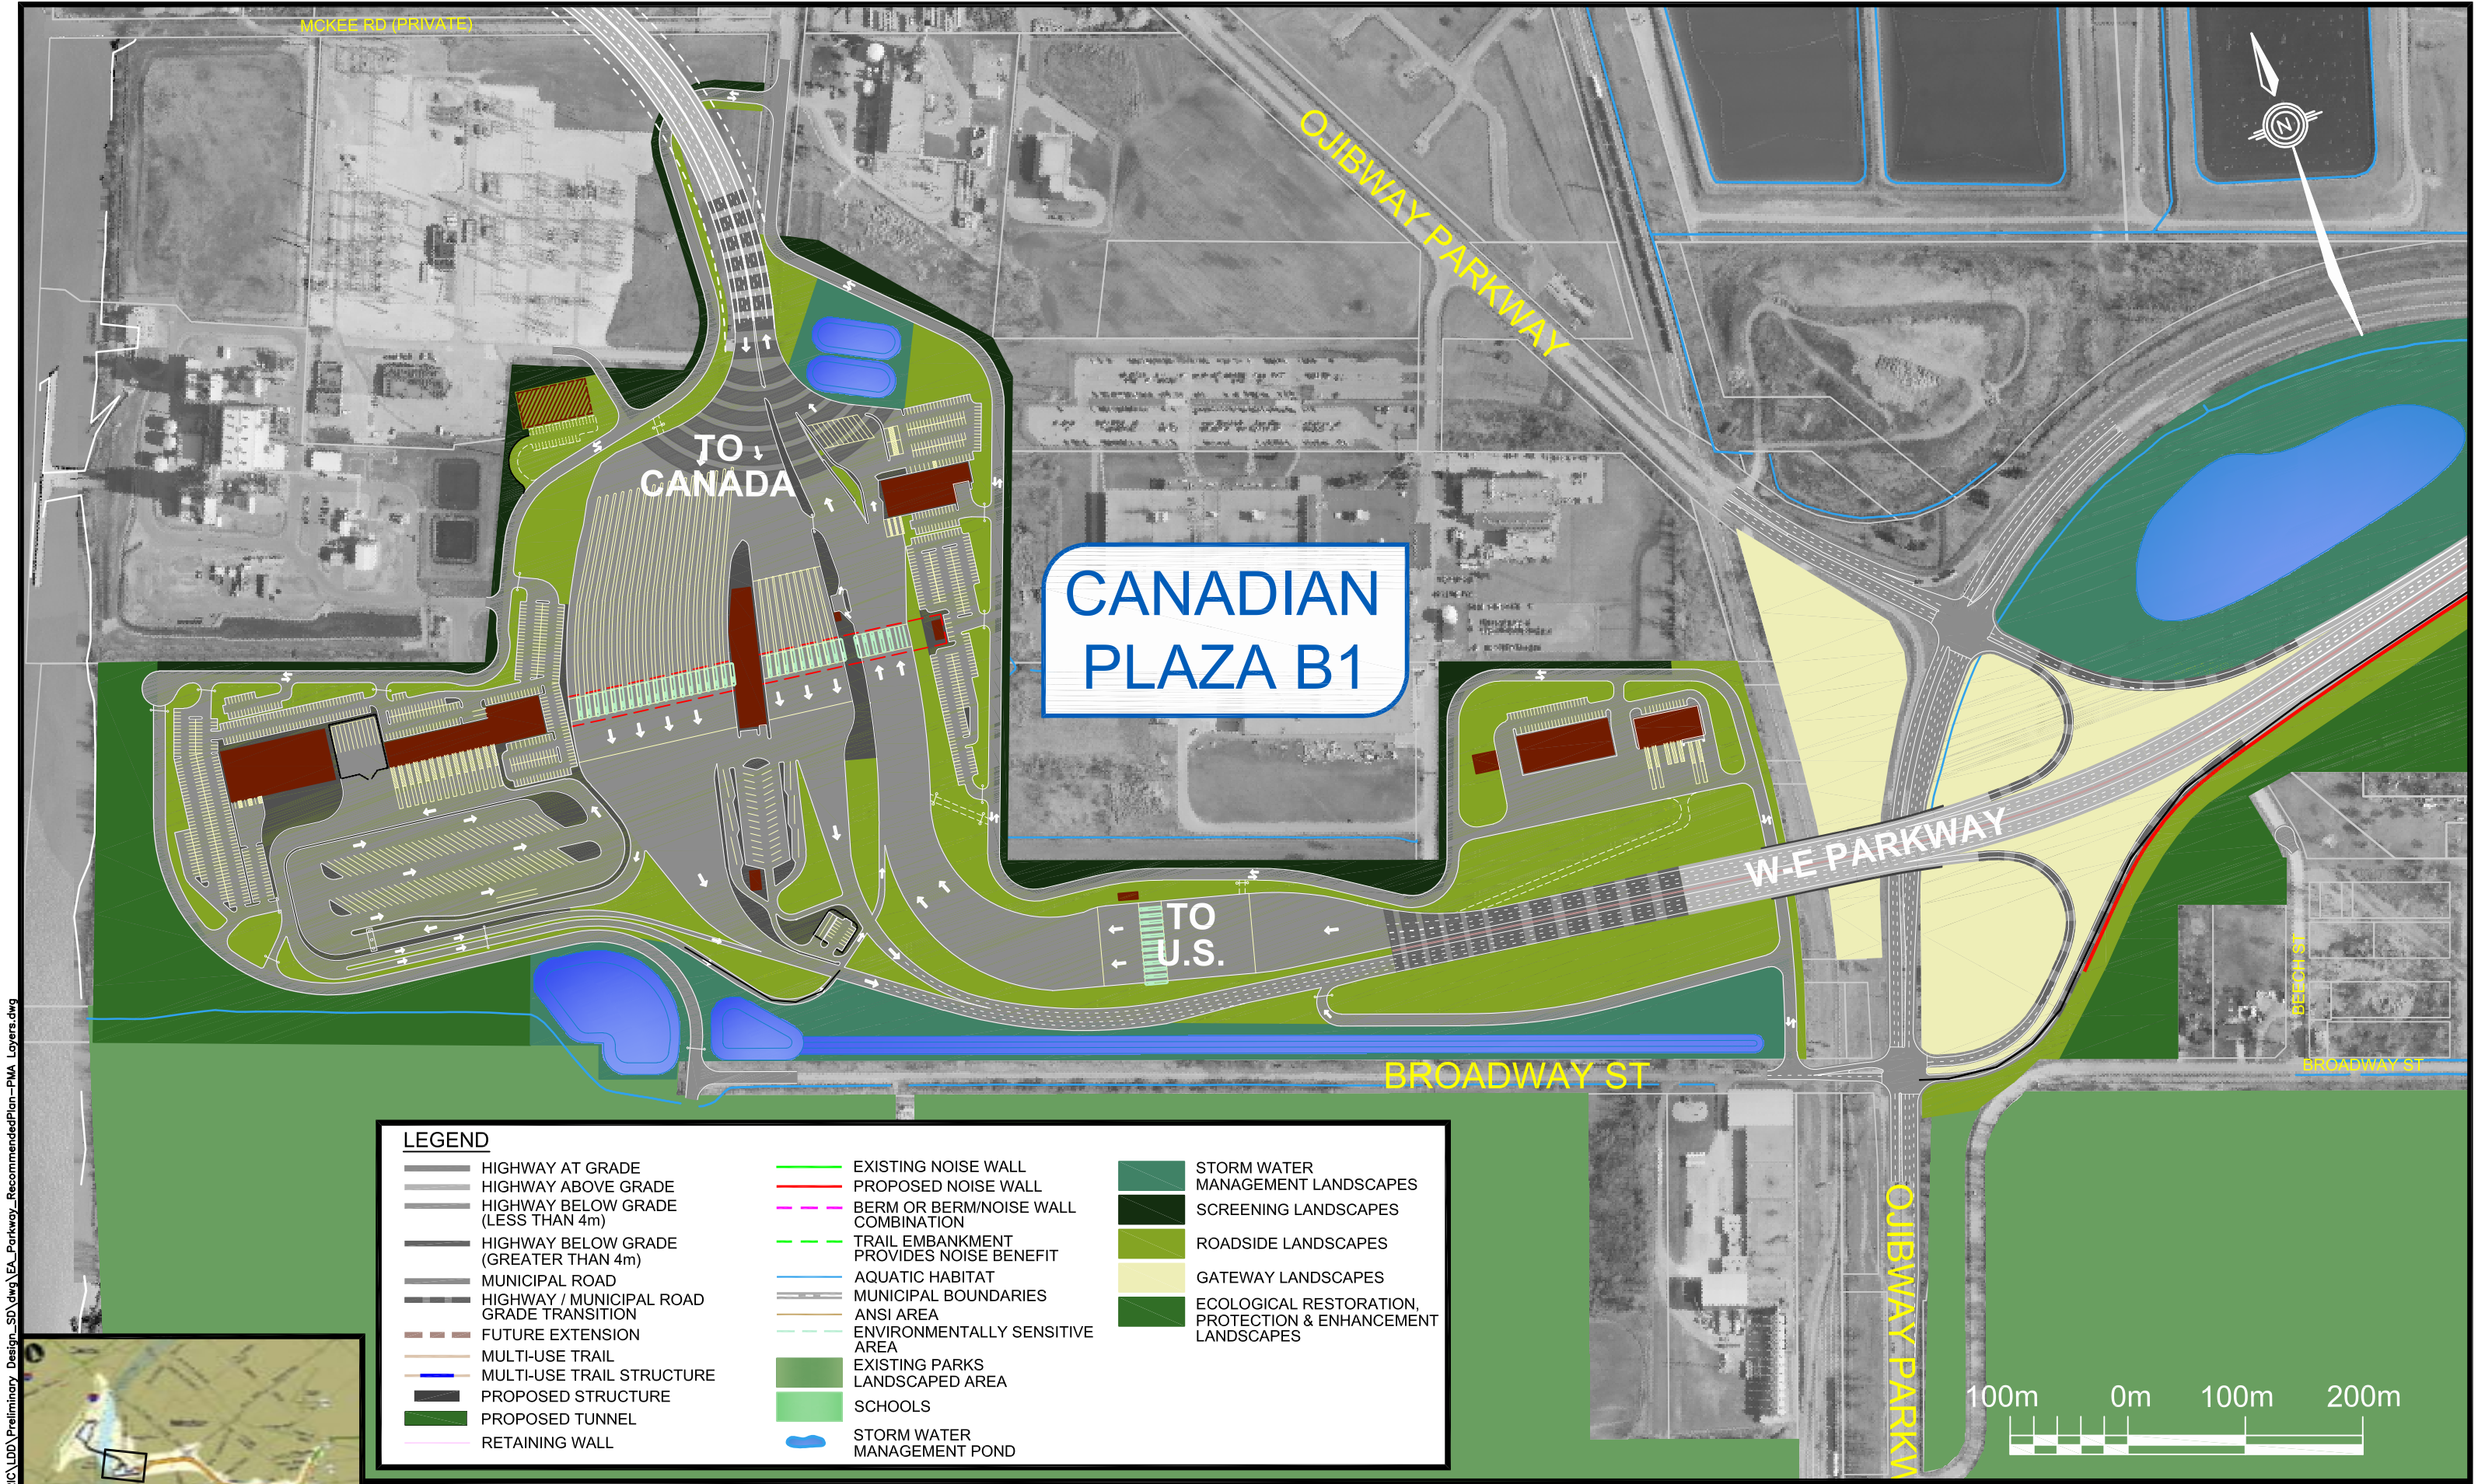

LEGEND					
	HIGHWAY AT GRADE		EXISTING NOISE WALL		STORM WATER MANAGEMENT LANDSCAPES
	HIGHWAY ABOVE GRADE		PROPOSED NOISE WALL		SCREENING LANDSCAPES
	HIGHWAY BELOW GRADE (LESS THAN 4m)		BERM OR BERM/NOISE WALL COMBINATION		ROADSIDE LANDSCAPES
	HIGHWAY BELOW GRADE (GREATER THAN 4m)		TRAIL EMBANKMENT PROVIDES NOISE BENEFIT		GATEWAY LANDSCAPES
	MUNICIPAL ROAD		AQUATIC HABITAT		ECOLOGICAL RESTORATION, PROTECTION & ENHANCEMENT LANDSCAPES
	HIGHWAY / MUNICIPAL ROAD GRADE TRANSITION		MUNICIPAL BOUNDARIES		EXISTING PARKS
	FUTURE EXTENSION		ANSI AREA		LANDSCAPED AREA
	MULTI-USE TRAIL		ENVIRONMENTALLY SENSITIVE AREA		SCHOOLS
	MULTI-USE TRAIL STRUCTURE		EXISTING PARKS		STORM WATER MANAGEMENT POND
	PROPOSED STRUCTURE		LANDSCAPED AREA		
	PROPOSED TUNNEL		SCHOOLS		
	RETAINING WALL		STORM WATER MANAGEMENT POND		




# LANDSCAPE PLAN



DECEMBER 2008

FILENAME: C:\DRIC\LDD\Preliminary\_Design\_SD\img\EA\_Parkway\_RecommendedPlan-PMA\_Layers.dwg

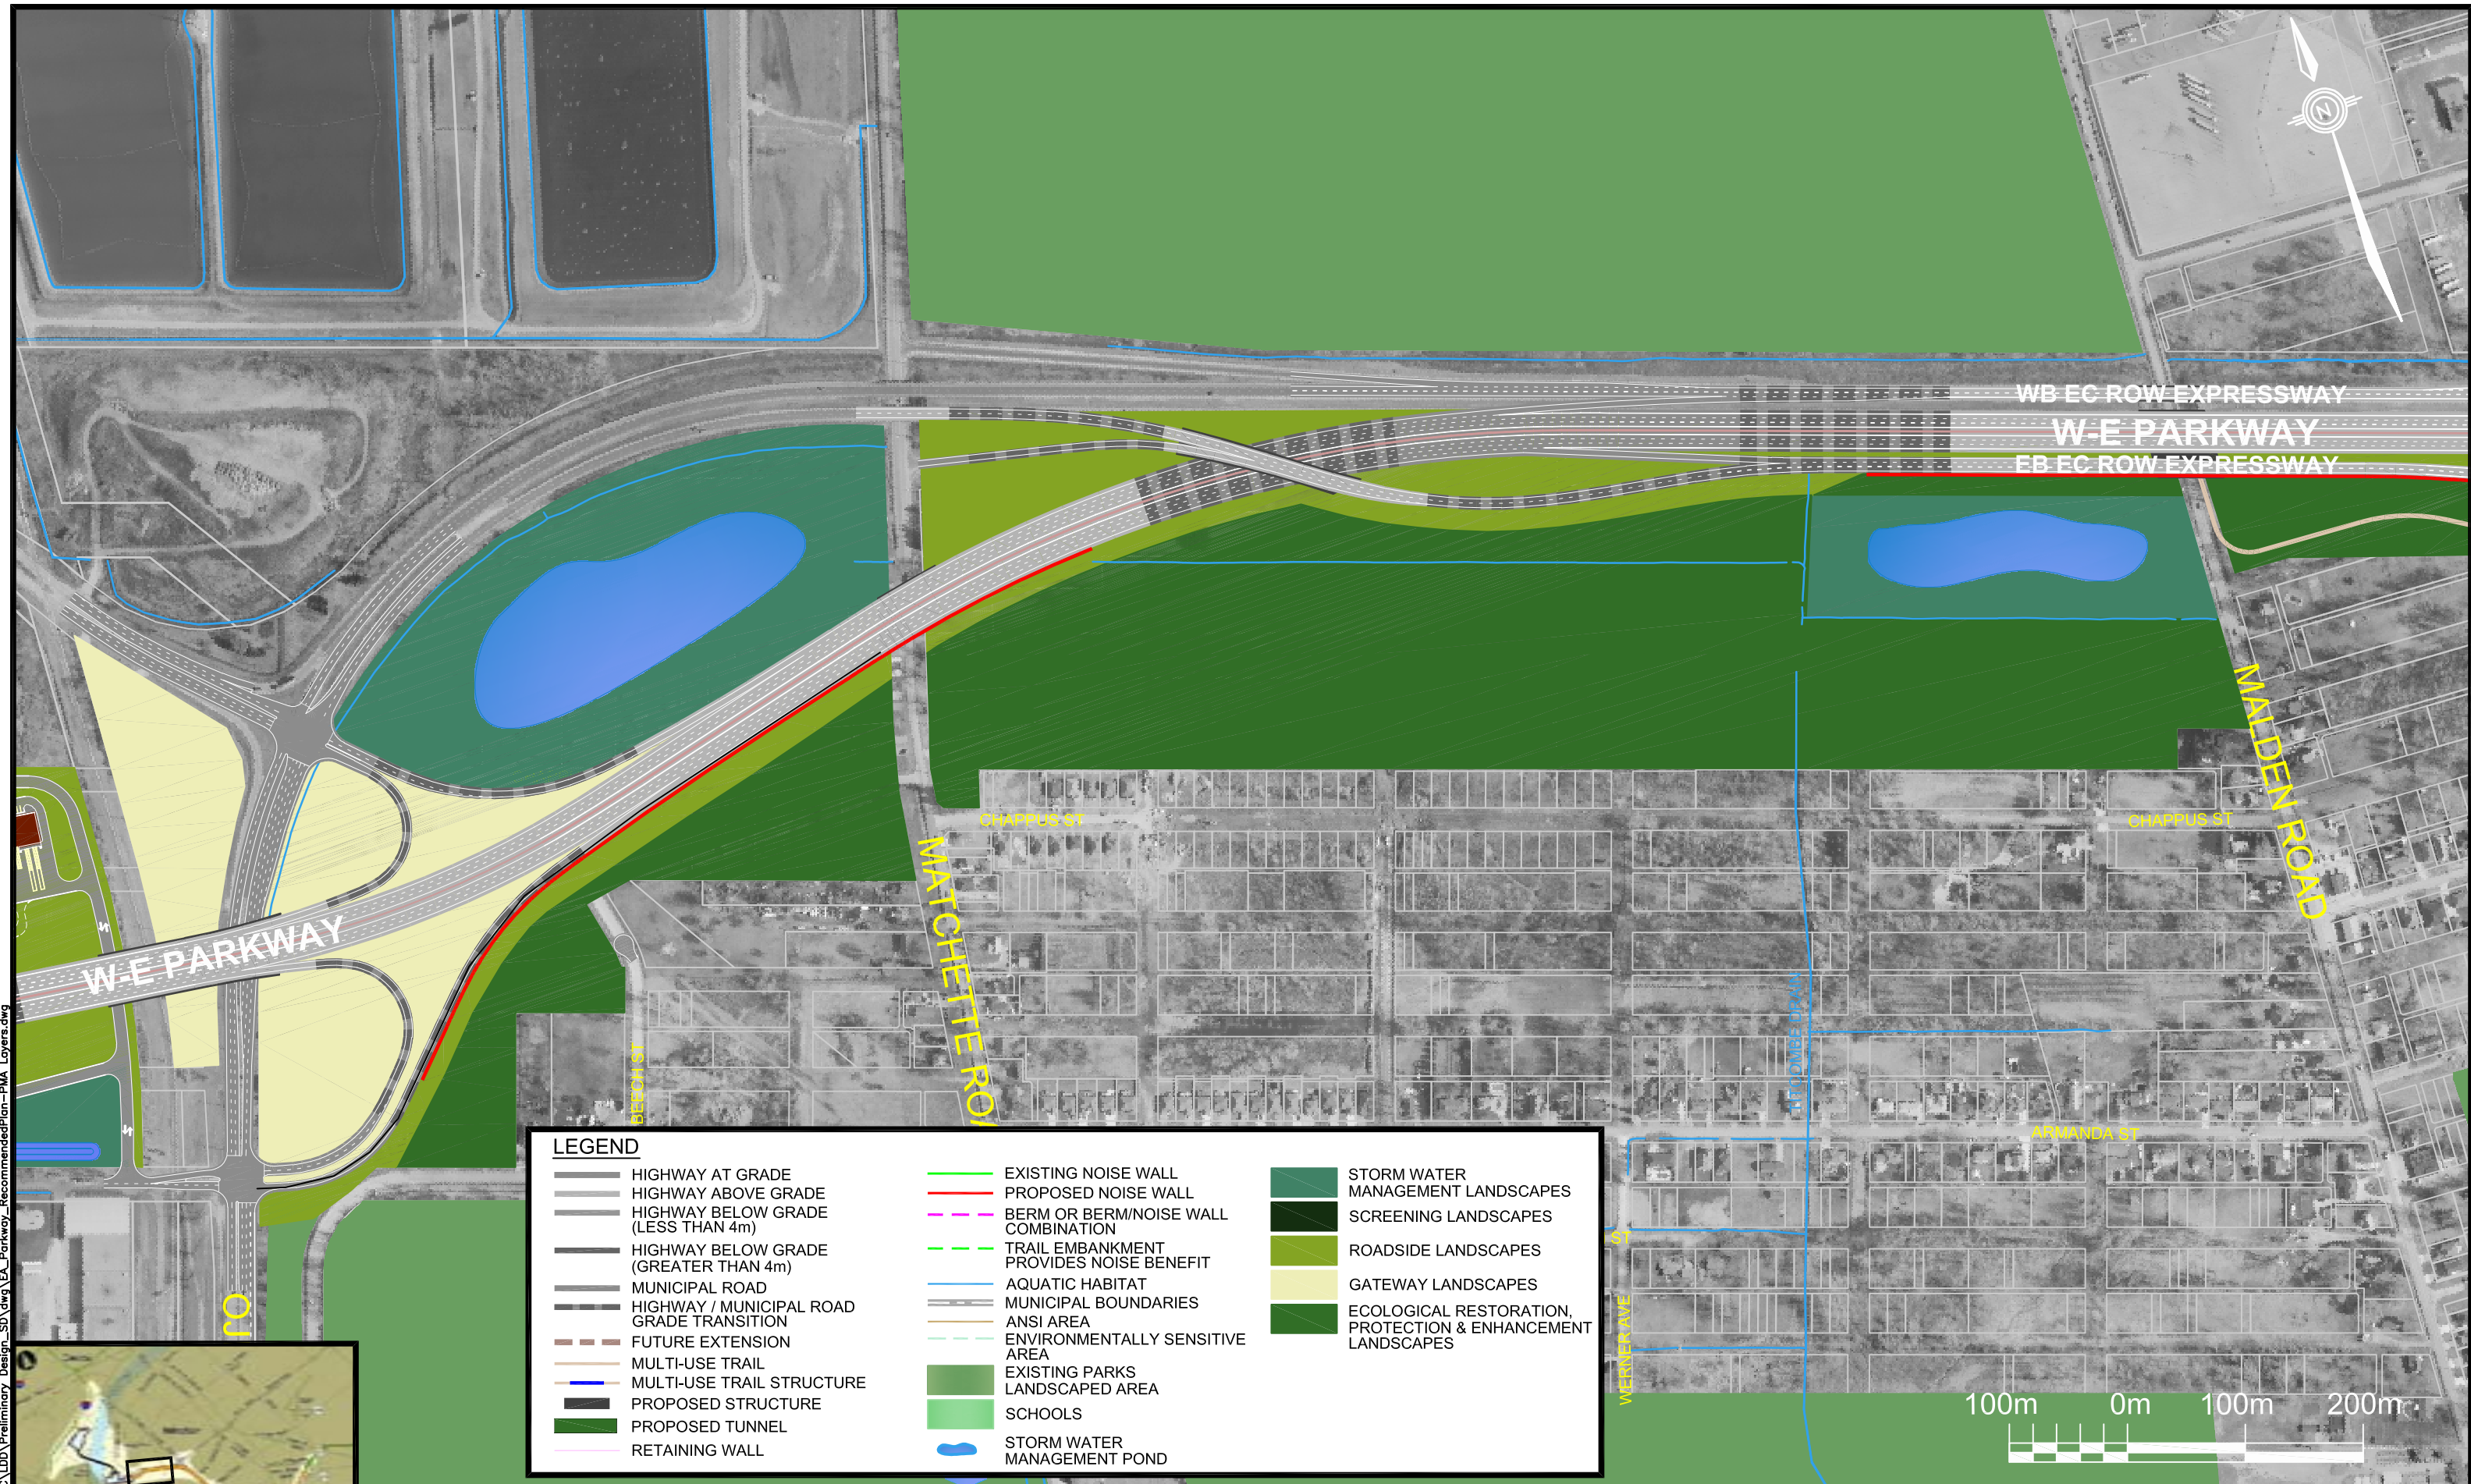

LEGEND					
	HIGHWAY AT GRADE		EXISTING NOISE WALL		STORM WATER MANAGEMENT LANDSCAPES
	HIGHWAY ABOVE GRADE		PROPOSED NOISE WALL		SCREENING LANDSCAPES
	HIGHWAY BELOW GRADE (LESS THAN 4m)		BERM OR BERM/NOISE WALL COMBINATION		ROADSIDE LANDSCAPES
	HIGHWAY BELOW GRADE (GREATER THAN 4m)		TRAIL EMBANKMENT PROVIDES NOISE BENEFIT		GATEWAY LANDSCAPES
	MUNICIPAL ROAD		AQUATIC HABITAT		ECOLOGICAL RESTORATION, PROTECTION & ENHANCEMENT LANDSCAPES
	HIGHWAY / MUNICIPAL ROAD GRADE TRANSITION		MUNICIPAL BOUNDARIES		EXISTING PARKS
	FUTURE EXTENSION		ANSI AREA		LANDSCAPED AREA
	MULTI-USE TRAIL		ENVIRONMENTALLY SENSITIVE AREA		SCHOOLS
	MULTI-USE TRAIL STRUCTURE		EXISTING PARKS		STORM WATER MANAGEMENT POND
	PROPOSED STRUCTURE		LANDSCAPED AREA		
	PROPOSED TUNNEL		SCHOOLS		
	RETAINING WALL		STORM WATER MANAGEMENT POND		



# LANDSCAPE PLAN

DECEMBER 2008




LEGEND					
	HIGHWAY AT GRADE		EXISTING NOISE WALL		STORM WATER MANAGEMENT LANDSCAPES
	HIGHWAY ABOVE GRADE		PROPOSED NOISE WALL		SCREENING LANDSCAPES
	HIGHWAY BELOW GRADE (LESS THAN 4m)		BERM OR BERM/NOISE WALL COMBINATION		ROADSIDE LANDSCAPES
	HIGHWAY BELOW GRADE (GREATER THAN 4m)		TRAIL EMBANKMENT PROVIDES NOISE BENEFIT		GATEWAY LANDSCAPES
	MUNICIPAL ROAD		AQUATIC HABITAT		ECOLOGICAL RESTORATION, PROTECTION & ENHANCEMENT LANDSCAPES
	HIGHWAY / MUNICIPAL ROAD GRADE TRANSITION		MUNICIPAL BOUNDARIES		EXISTING PARKS
	FUTURE EXTENSION		ANSI AREA		LANDSCAPED AREA
	MULTI-USE TRAIL		ENVIRONMENTALLY SENSITIVE AREA		SCHOOLS
	MULTI-USE TRAIL STRUCTURE		EXISTING PARKS		STORM WATER MANAGEMENT POND
	PROPOSED STRUCTURE		LANDSCAPED AREA		
	PROPOSED TUNNEL		SCHOOLS		
	RETAINING WALL				


FILENAME: C:\ACAD Temp\BGP\Plot\_2380\EA\_Parkway\_RecommendedPlan-PMA\_Layers.dwg  
 2008/12/08 14:24:00



FILENAME: G:\DRIC\13\_Hwy\_Planning\00\_CAD\DD\Preliminary\_Design\dwg\Report\_Dwgs\081217\_PMA\_Layers\_Final\EA\_Revisions\_Final\EA\_Revisions\_Final\EA\_Parkway\_RecommendedPlan-PMA\_Layers.dwg

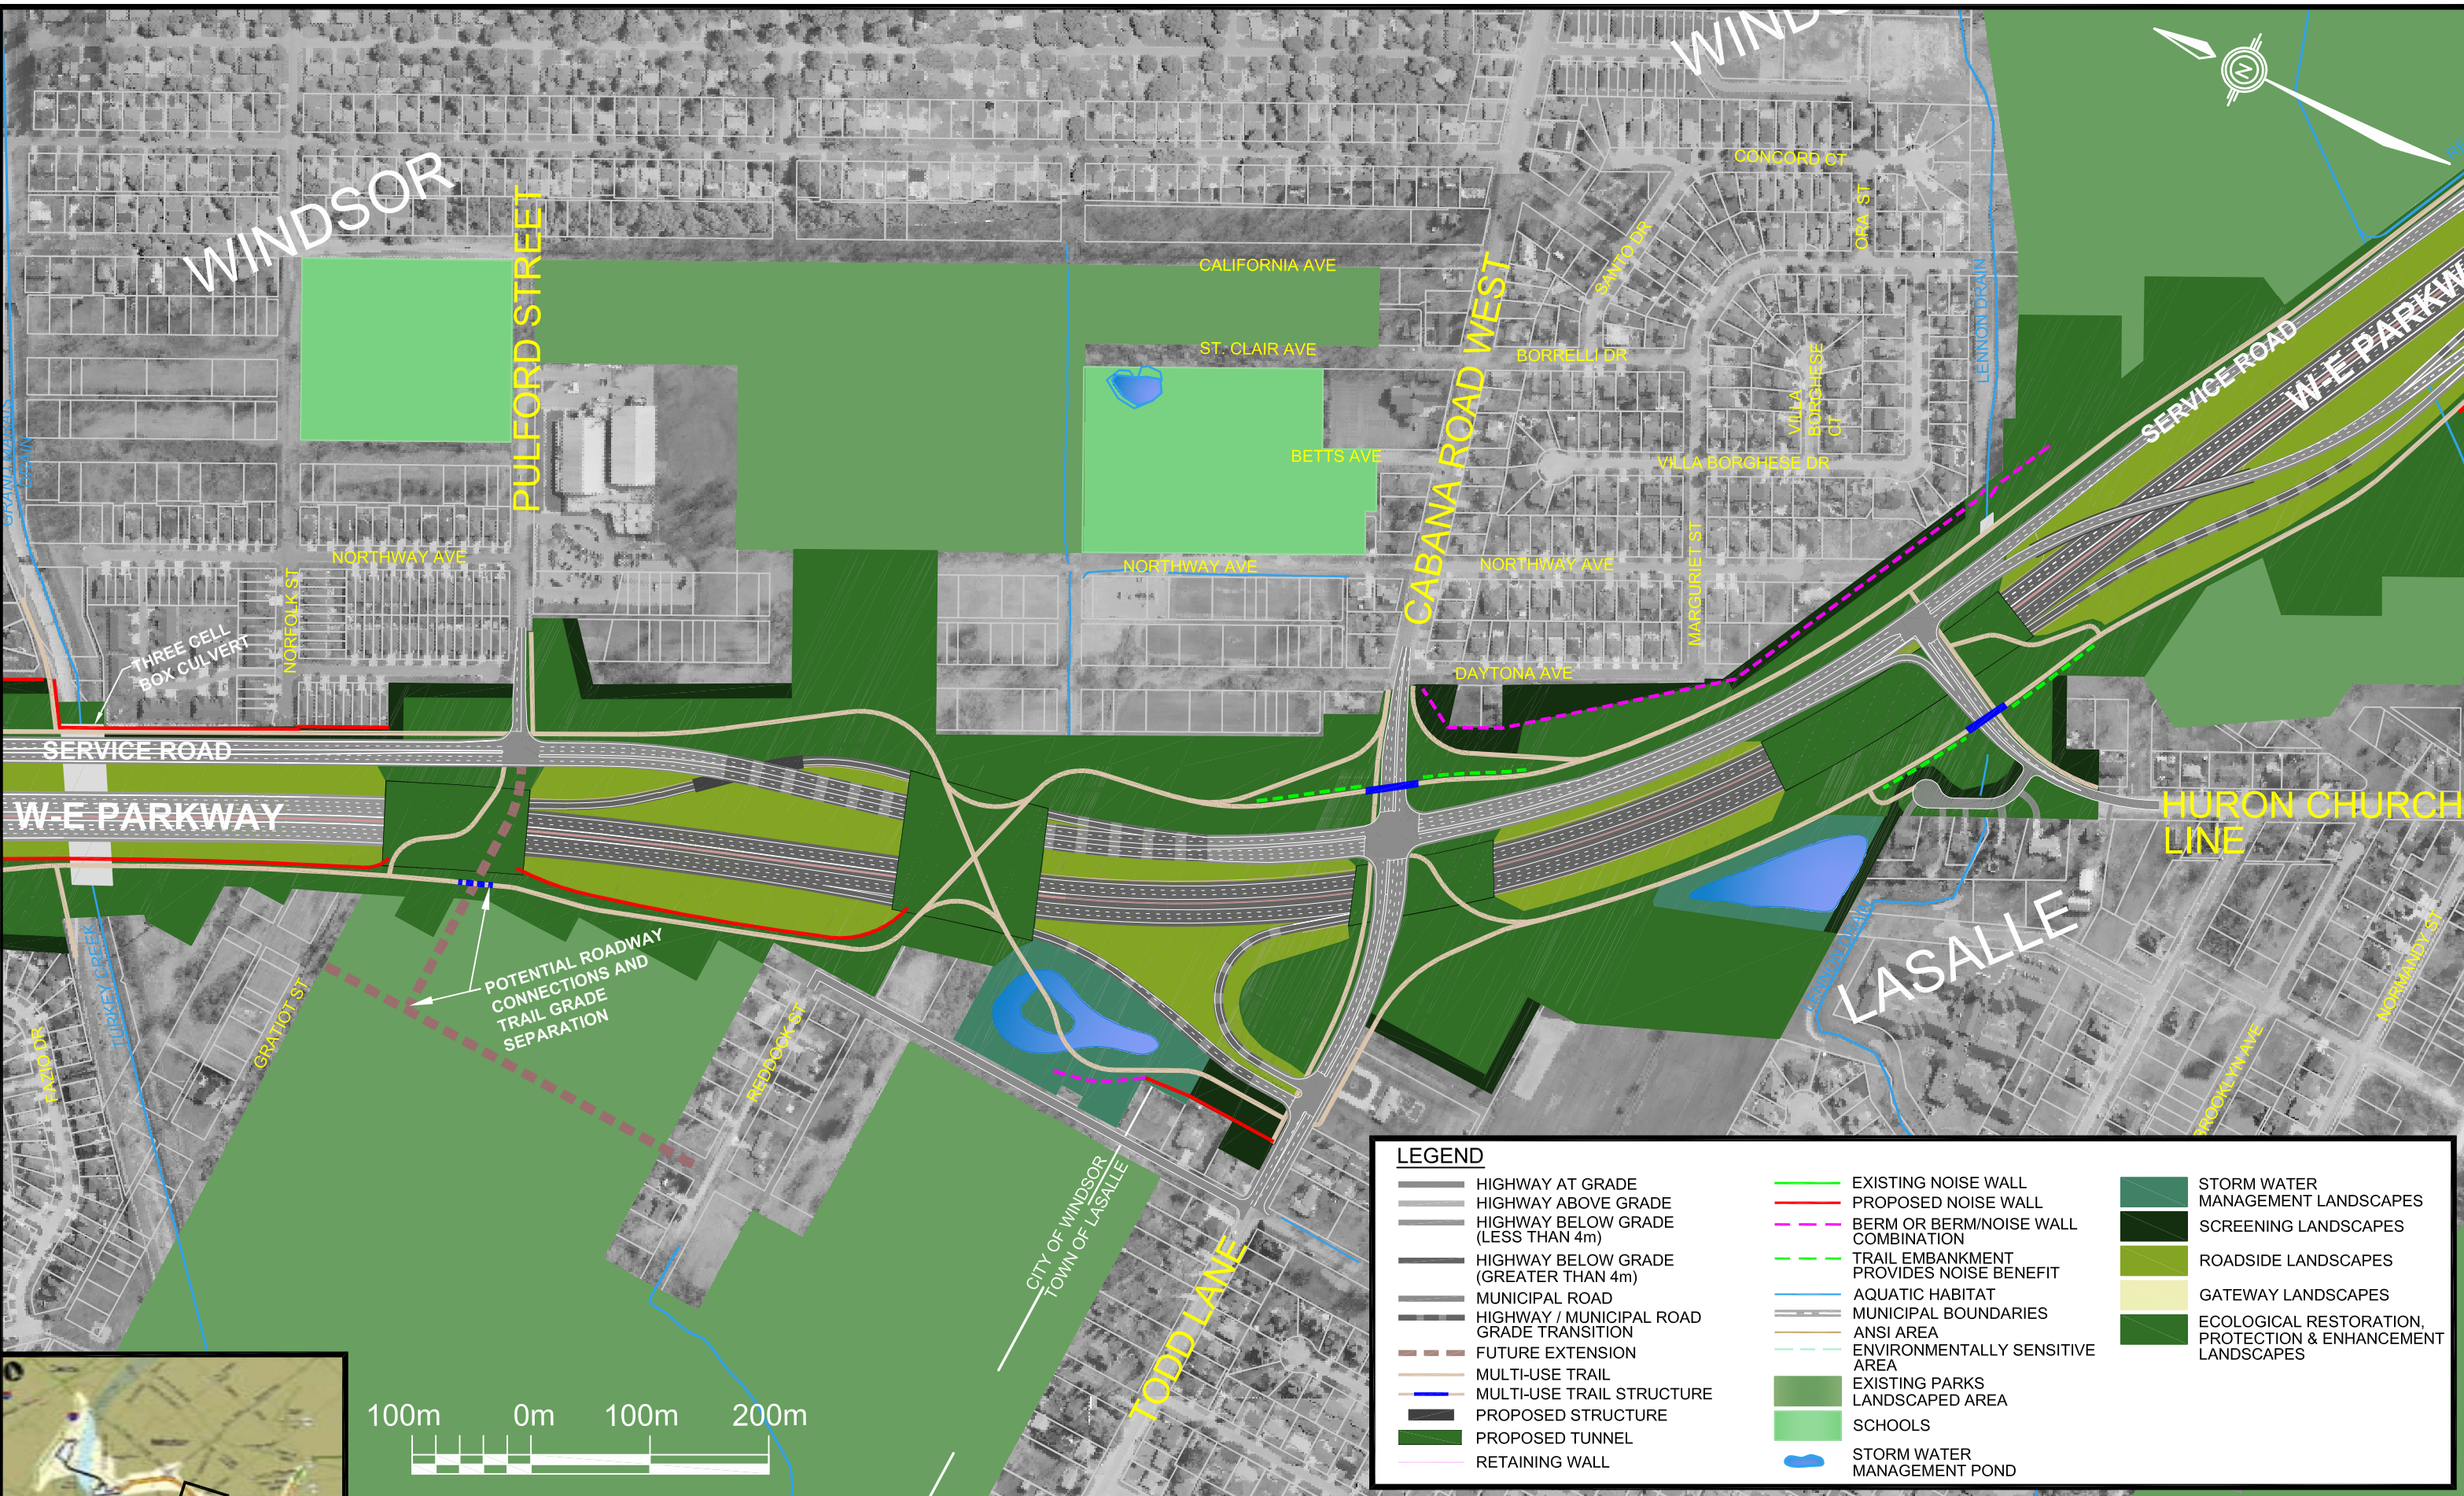

LEGEND					
	HIGHWAY AT GRADE		EXISTING NOISE WALL		STORM WATER MANAGEMENT LANDSCAPES
	HIGHWAY ABOVE GRADE		PROPOSED NOISE WALL		SCREENING LANDSCAPES
	HIGHWAY BELOW GRADE (LESS THAN 4m)		BERM OR BERM/NOISE WALL COMBINATION		ROADSIDE LANDSCAPES
	HIGHWAY BELOW GRADE (GREATER THAN 4m)		TRAIL EMBANKMENT PROVIDES NOISE BENEFIT		GATEWAY LANDSCAPES
	MUNICIPAL ROAD		AQUATIC HABITAT		ECOLOGICAL RESTORATION, PROTECTION & ENHANCEMENT LANDSCAPES
	HIGHWAY / MUNICIPAL ROAD GRADE TRANSITION		MUNICIPAL BOUNDARIES		EXISTING PARKS
	FUTURE EXTENSION		ANSI AREA		LANDSCAPED AREA
	MULTI-USE TRAIL		ENVIRONMENTALLY SENSITIVE AREA		SCHOOLS
	MULTI-USE TRAIL STRUCTURE		EXISTING PARKS		STORM WATER MANAGEMENT POND
	PROPOSED STRUCTURE		LANDSCAPED AREA		
	PROPOSED TUNNEL		SCHOOLS		
	RETAINING WALL		STORM WATER MANAGEMENT POND		

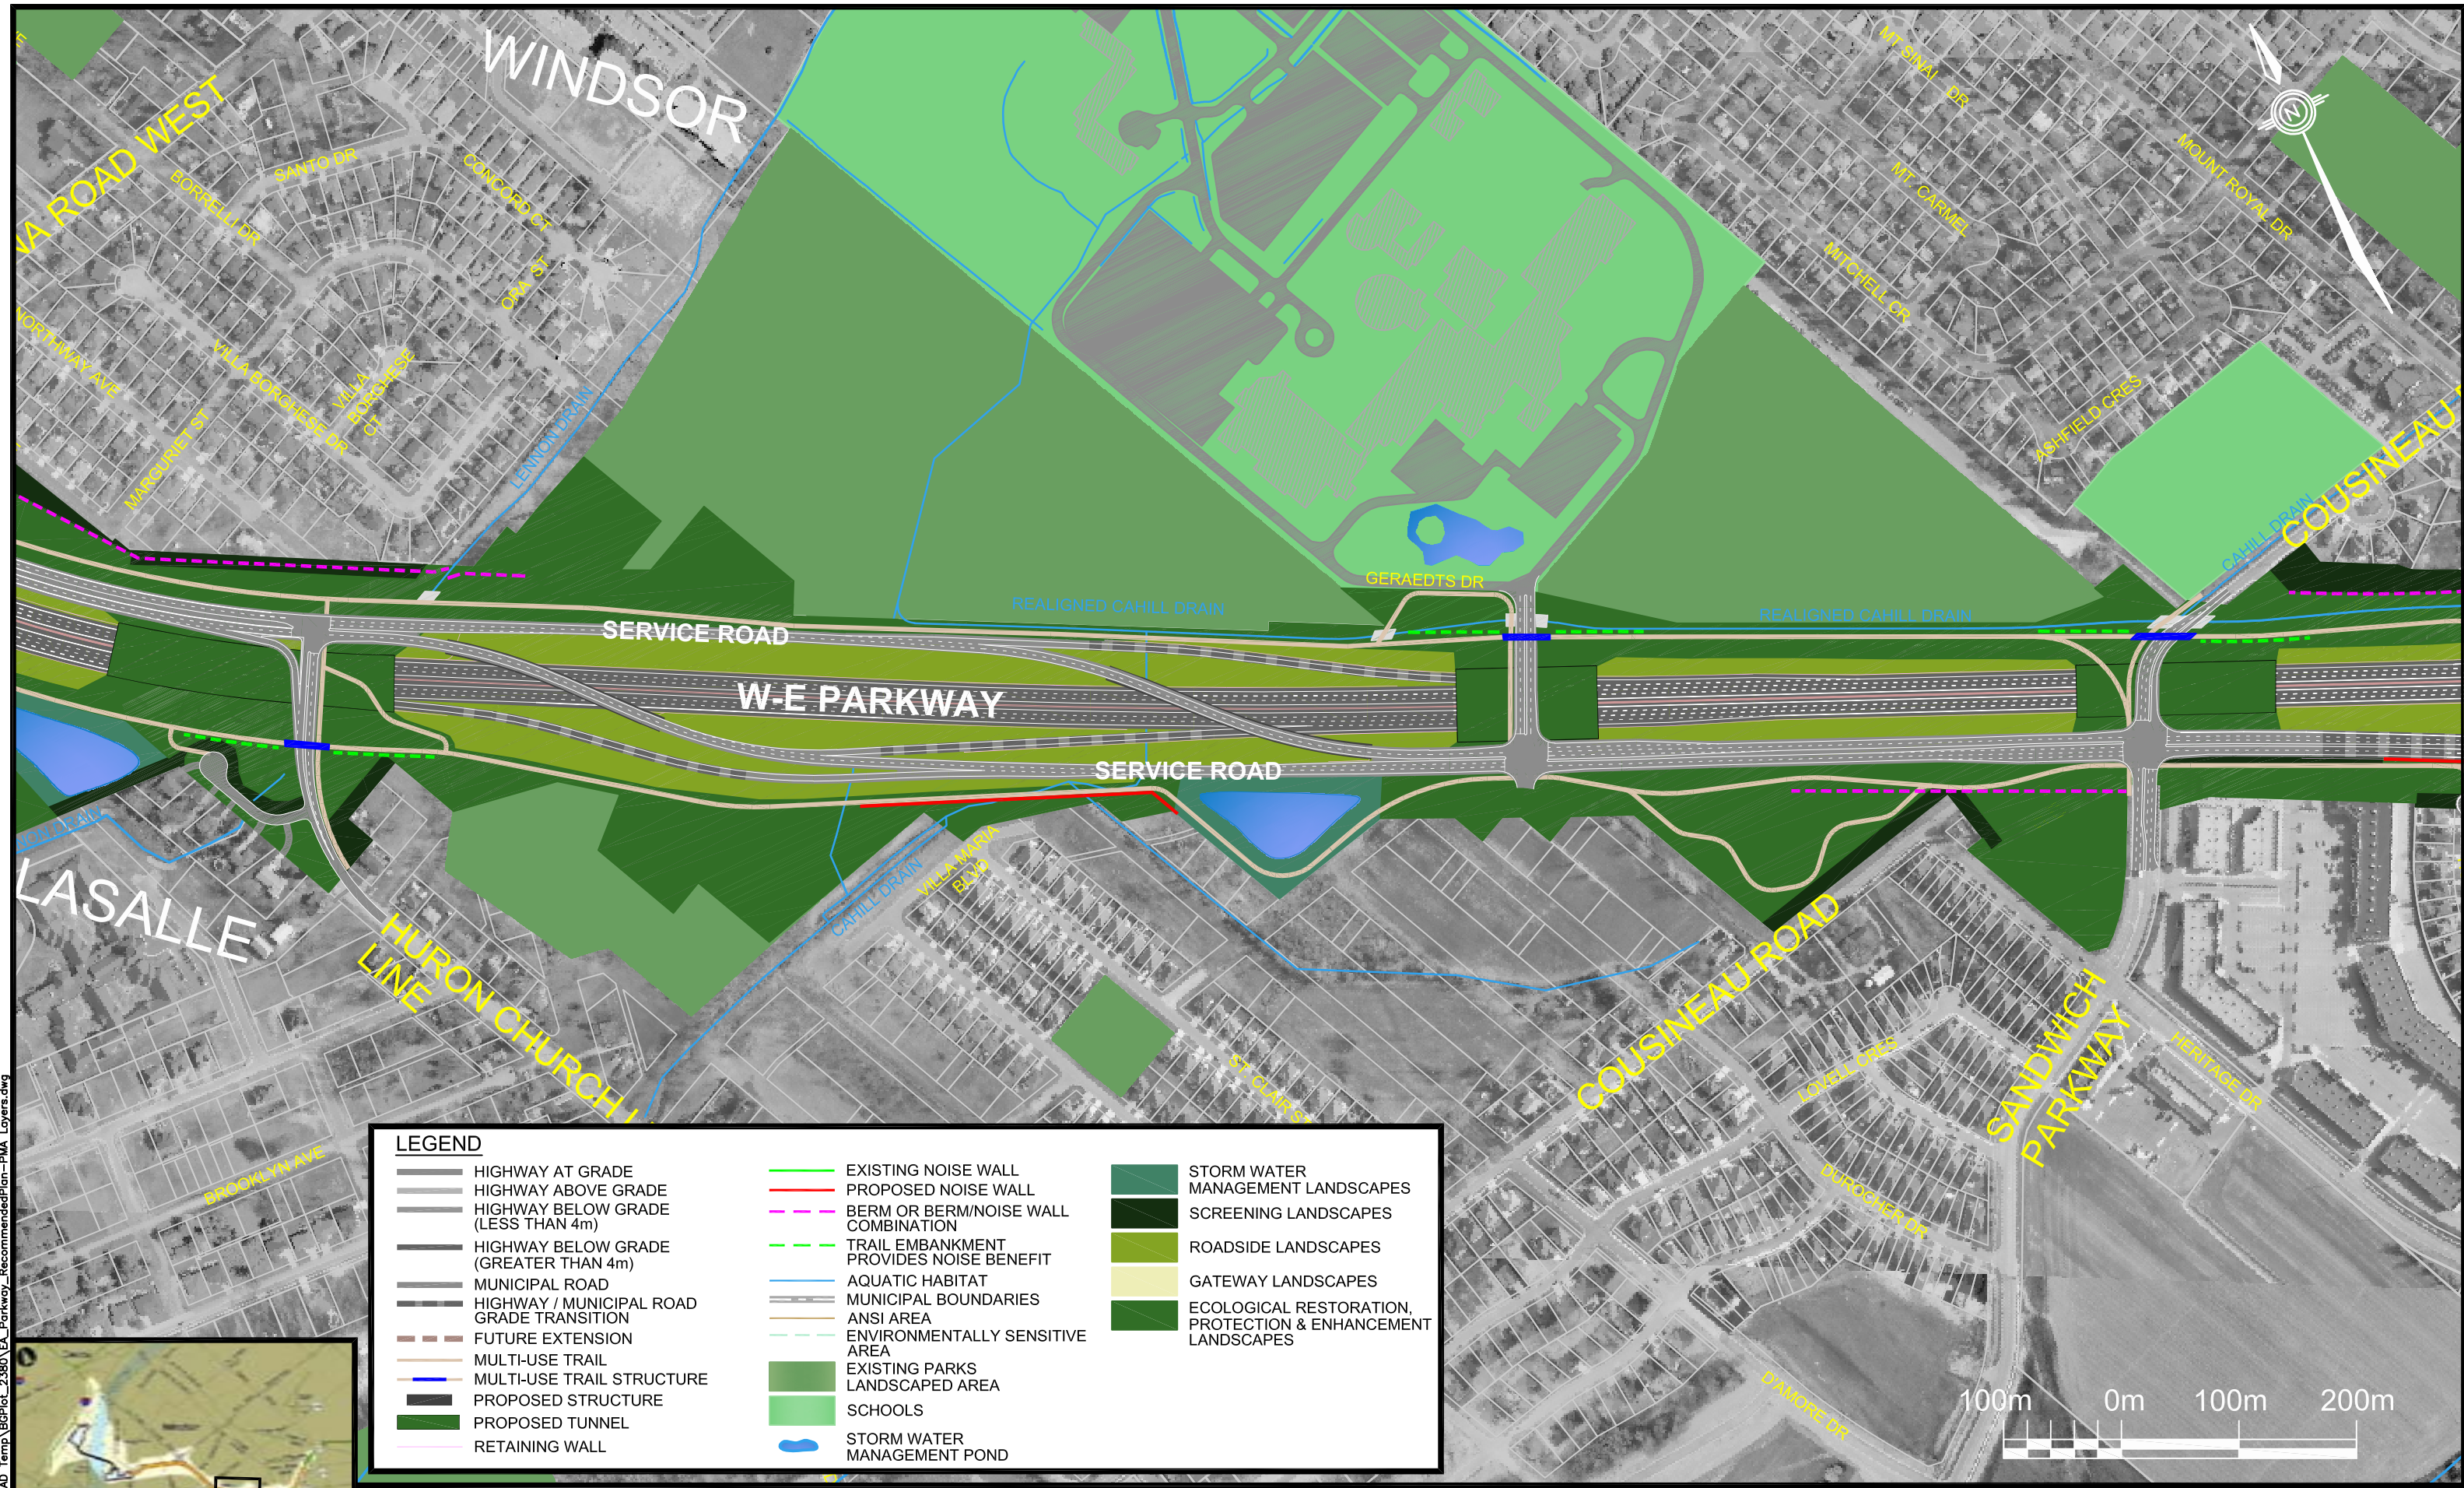

FILENAME: C:\ACAD Temp\BGP\Plot\_2380\EA\_Parkway\_RecommendedPlan\_PMA\_Layers.dwg




LEGEND					
	HIGHWAY AT GRADE		EXISTING NOISE WALL		STORM WATER MANAGEMENT LANDSCAPES
	HIGHWAY ABOVE GRADE		PROPOSED NOISE WALL		SCREENING LANDSCAPES
	HIGHWAY BELOW GRADE (LESS THAN 4m)		BERM OR BERM/NOISE WALL COMBINATION		ROADSIDE LANDSCAPES
	HIGHWAY BELOW GRADE (GREATER THAN 4m)		TRAIL EMBANKMENT PROVIDES NOISE BENEFIT		GATEWAY LANDSCAPES
	MUNICIPAL ROAD		AQUATIC HABITAT		ECOLOGICAL RESTORATION, PROTECTION & ENHANCEMENT LANDSCAPES
	HIGHWAY / MUNICIPAL ROAD GRADE TRANSITION		MUNICIPAL BOUNDARIES		EXISTING PARKS
	FUTURE EXTENSION		ANSI AREA		LANDSCAPED AREA
	MULTI-USE TRAIL		ENVIRONMENTALLY SENSITIVE AREA		SCHOOLS
	MULTI-USE TRAIL STRUCTURE		EXISTING PARKS		STORM WATER MANAGEMENT POND
	PROPOSED STRUCTURE		LANDSCAPED AREA		
	PROPOSED TUNNEL		SCHOOLS		
	RETAINING WALL		STORM WATER MANAGEMENT POND		



# LANDSCAPE PLAN


DECEMBER 2008

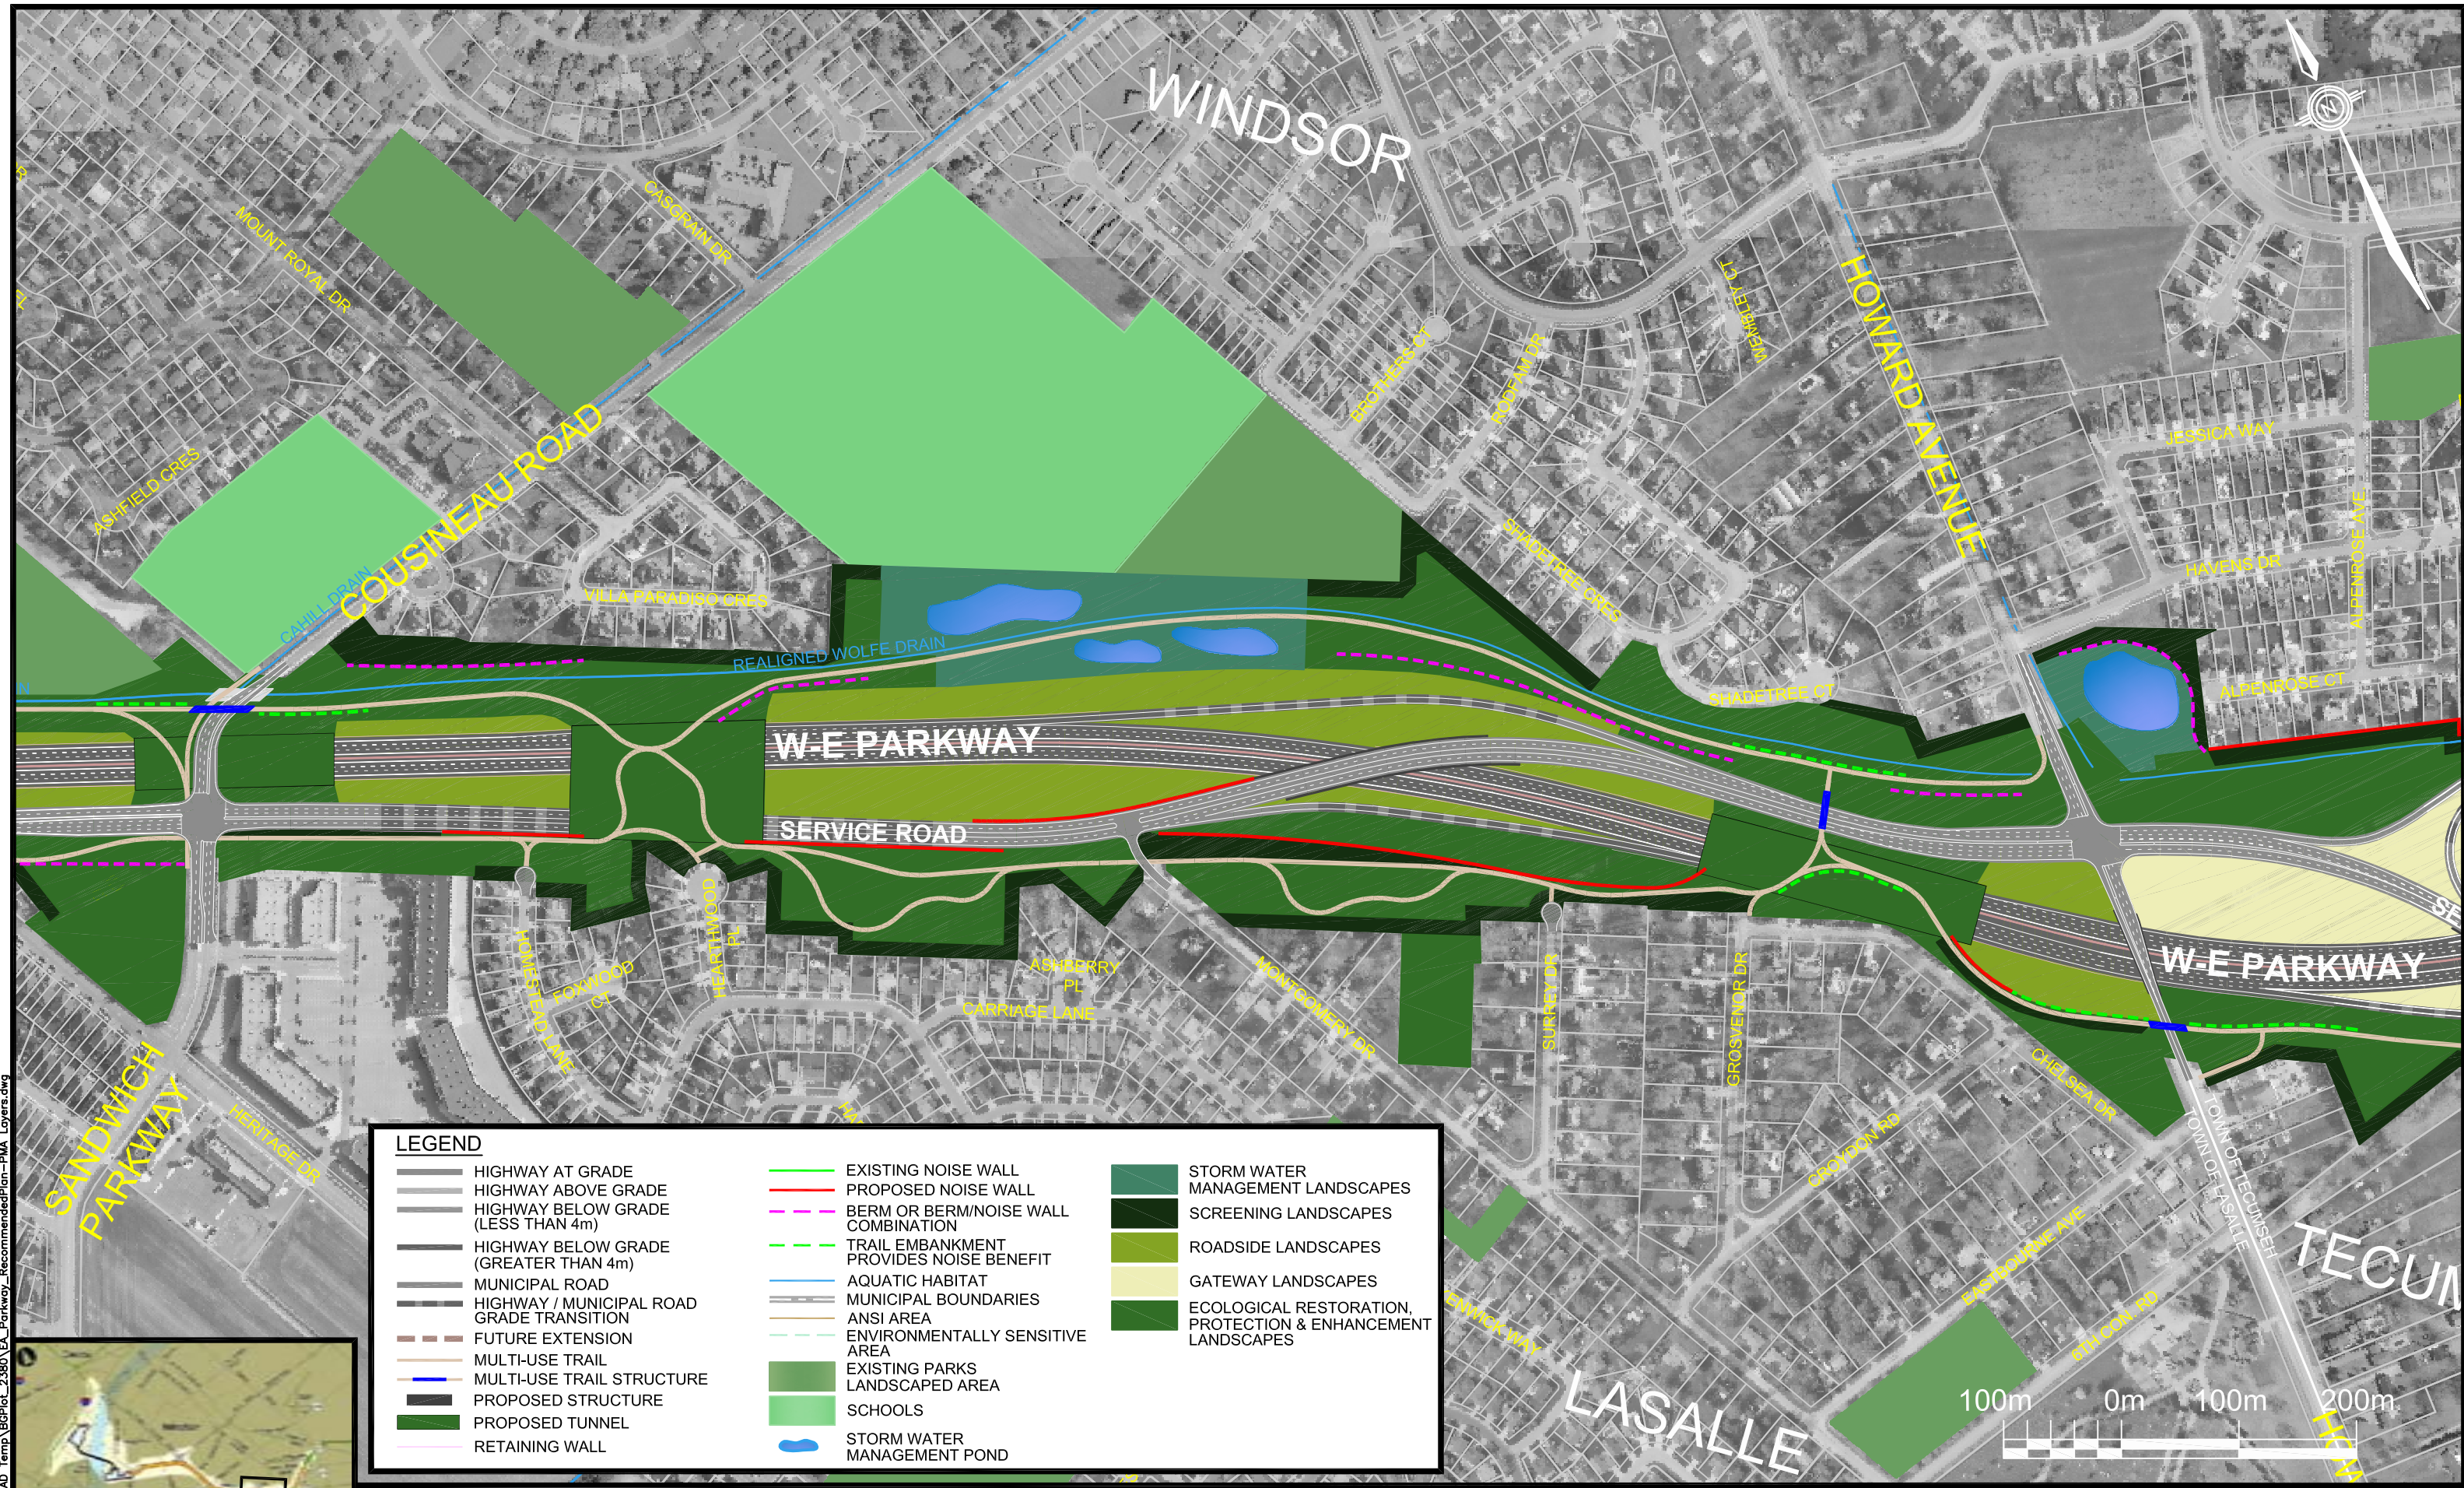


FILENAME: C:\CAD Temp\BGP\Plot\_2380\EA\_Parkway\_RecommendedPlan-PMA\_Layers.dwg



LEGEND					
	HIGHWAY AT GRADE		EXISTING NOISE WALL		STORM WATER MANAGEMENT LANDSCAPES
	HIGHWAY ABOVE GRADE		PROPOSED NOISE WALL		SCREENING LANDSCAPES
	HIGHWAY BELOW GRADE (LESS THAN 4m)		BERM OR BERM/NOISE WALL COMBINATION		ROADSIDE LANDSCAPES
	HIGHWAY BELOW GRADE (GREATER THAN 4m)		TRAIL EMBANKMENT PROVIDES NOISE BENEFIT		GATEWAY LANDSCAPES
	MUNICIPAL ROAD		AQUATIC HABITAT		ECOLOGICAL RESTORATION, PROTECTION & ENHANCEMENT LANDSCAPES
	HIGHWAY / MUNICIPAL ROAD GRADE TRANSITION		MUNICIPAL BOUNDARIES		EXISTING PARKS
	FUTURE EXTENSION		ANSI AREA		LANDSCAPED AREA
	MULTI-USE TRAIL		ENVIRONMENTALLY SENSITIVE AREA		SCHOOLS
	MULTI-USE TRAIL STRUCTURE		EXISTING PARKS		STORM WATER MANAGEMENT POND
	PROPOSED STRUCTURE		LANDSCAPED AREA		
	PROPOSED TUNNEL		SCHOOLS		
	RETAINING WALL		STORM WATER MANAGEMENT POND		

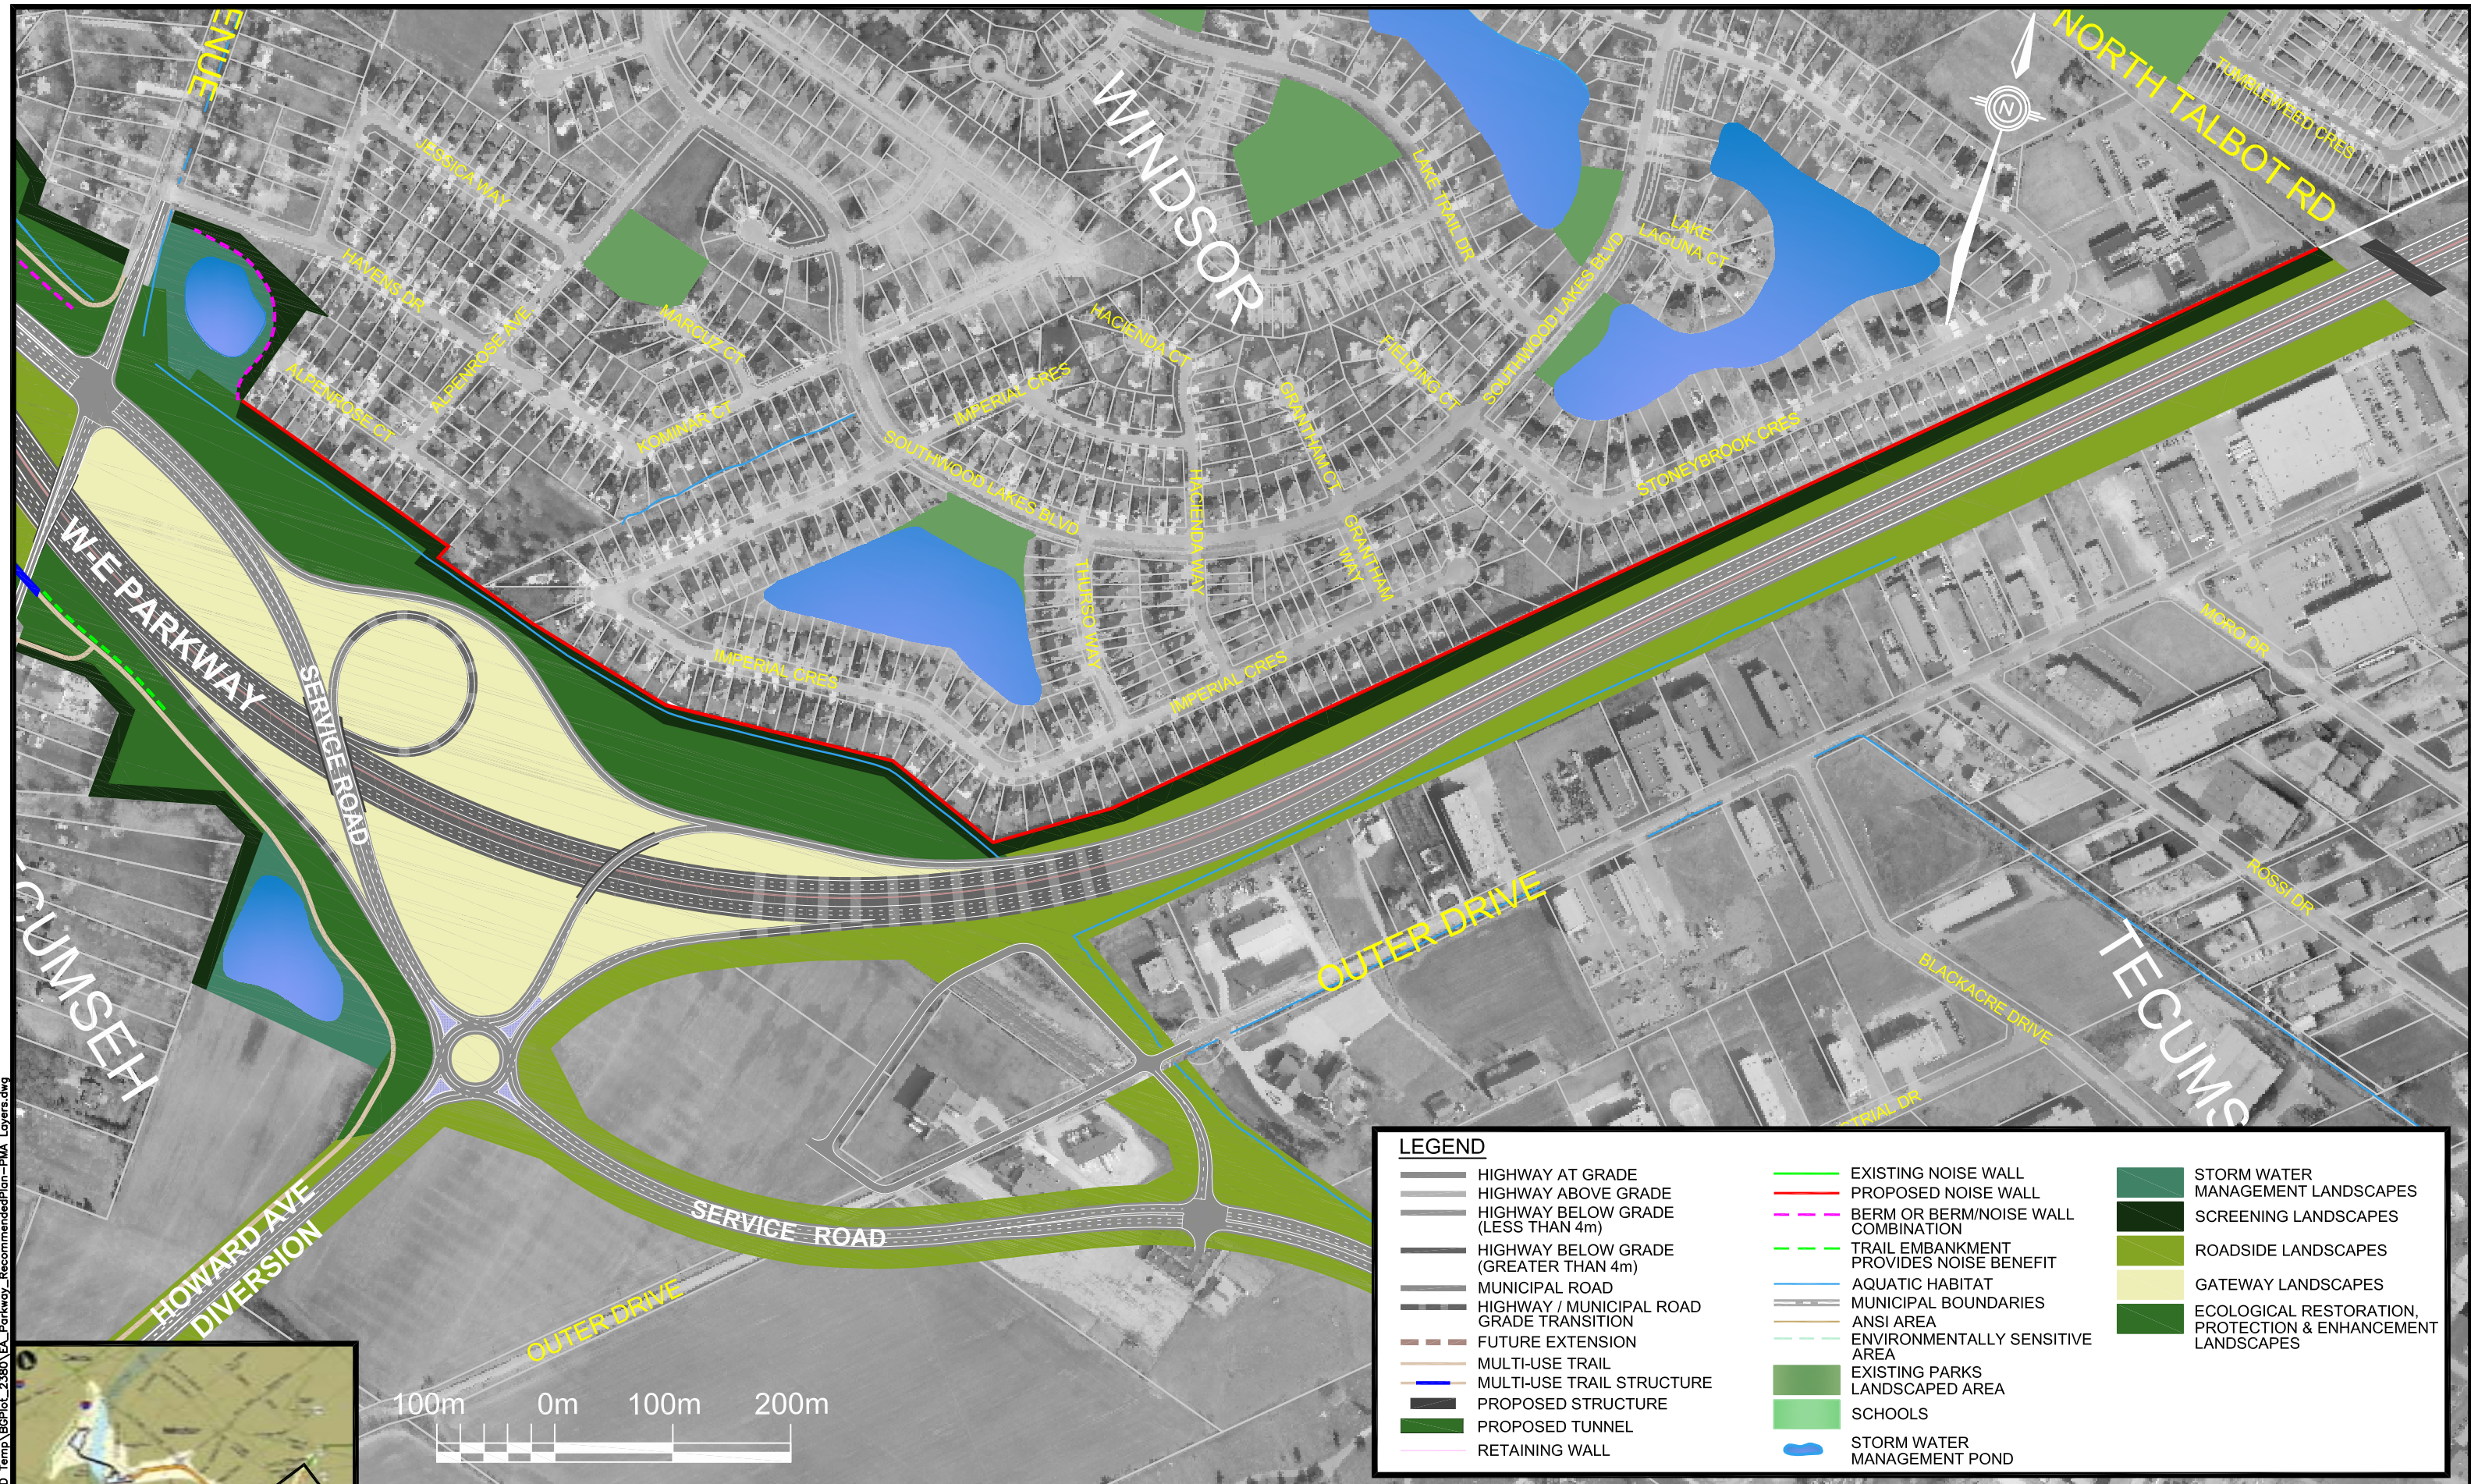


FILENAME: C:\CAD Temp\BGP\Plot\_2380\EA\_Parkway\_RecommendedPlan\_PMA\_Layers.dwg

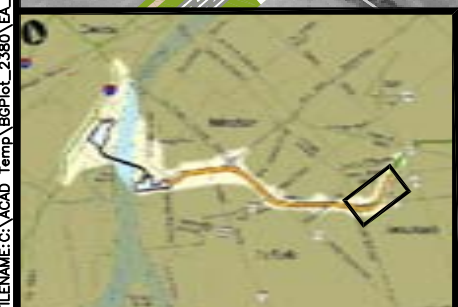


LEGEND					
	HIGHWAY AT GRADE		EXISTING NOISE WALL		STORM WATER MANAGEMENT LANDSCAPES
	HIGHWAY ABOVE GRADE		PROPOSED NOISE WALL		SCREENING LANDSCAPES
	HIGHWAY BELOW GRADE (LESS THAN 4m)		BERM OR BERM/NOISE WALL COMBINATION		ROADSIDE LANDSCAPES
	HIGHWAY BELOW GRADE (GREATER THAN 4m)		TRAIL EMBANKMENT PROVIDES NOISE BENEFIT		GATEWAY LANDSCAPES
	MUNICIPAL ROAD		AQUATIC HABITAT		ECOLOGICAL RESTORATION, PROTECTION & ENHANCEMENT LANDSCAPES
	HIGHWAY / MUNICIPAL ROAD GRADE TRANSITION		MUNICIPAL BOUNDARIES		EXISTING PARKS
	FUTURE EXTENSION		ANSI AREA		LANDSCAPED AREA
	MULTI-USE TRAIL		ENVIRONMENTALLY SENSITIVE AREA		SCHOOLS
	MULTI-USE TRAIL STRUCTURE		EXISTING PARKS		STORM WATER MANAGEMENT POND
	PROPOSED STRUCTURE		LANDSCAPED AREA		
	PROPOSED TUNNEL		SCHOOLS		
	RETAINING WALL		STORM WATER MANAGEMENT POND		



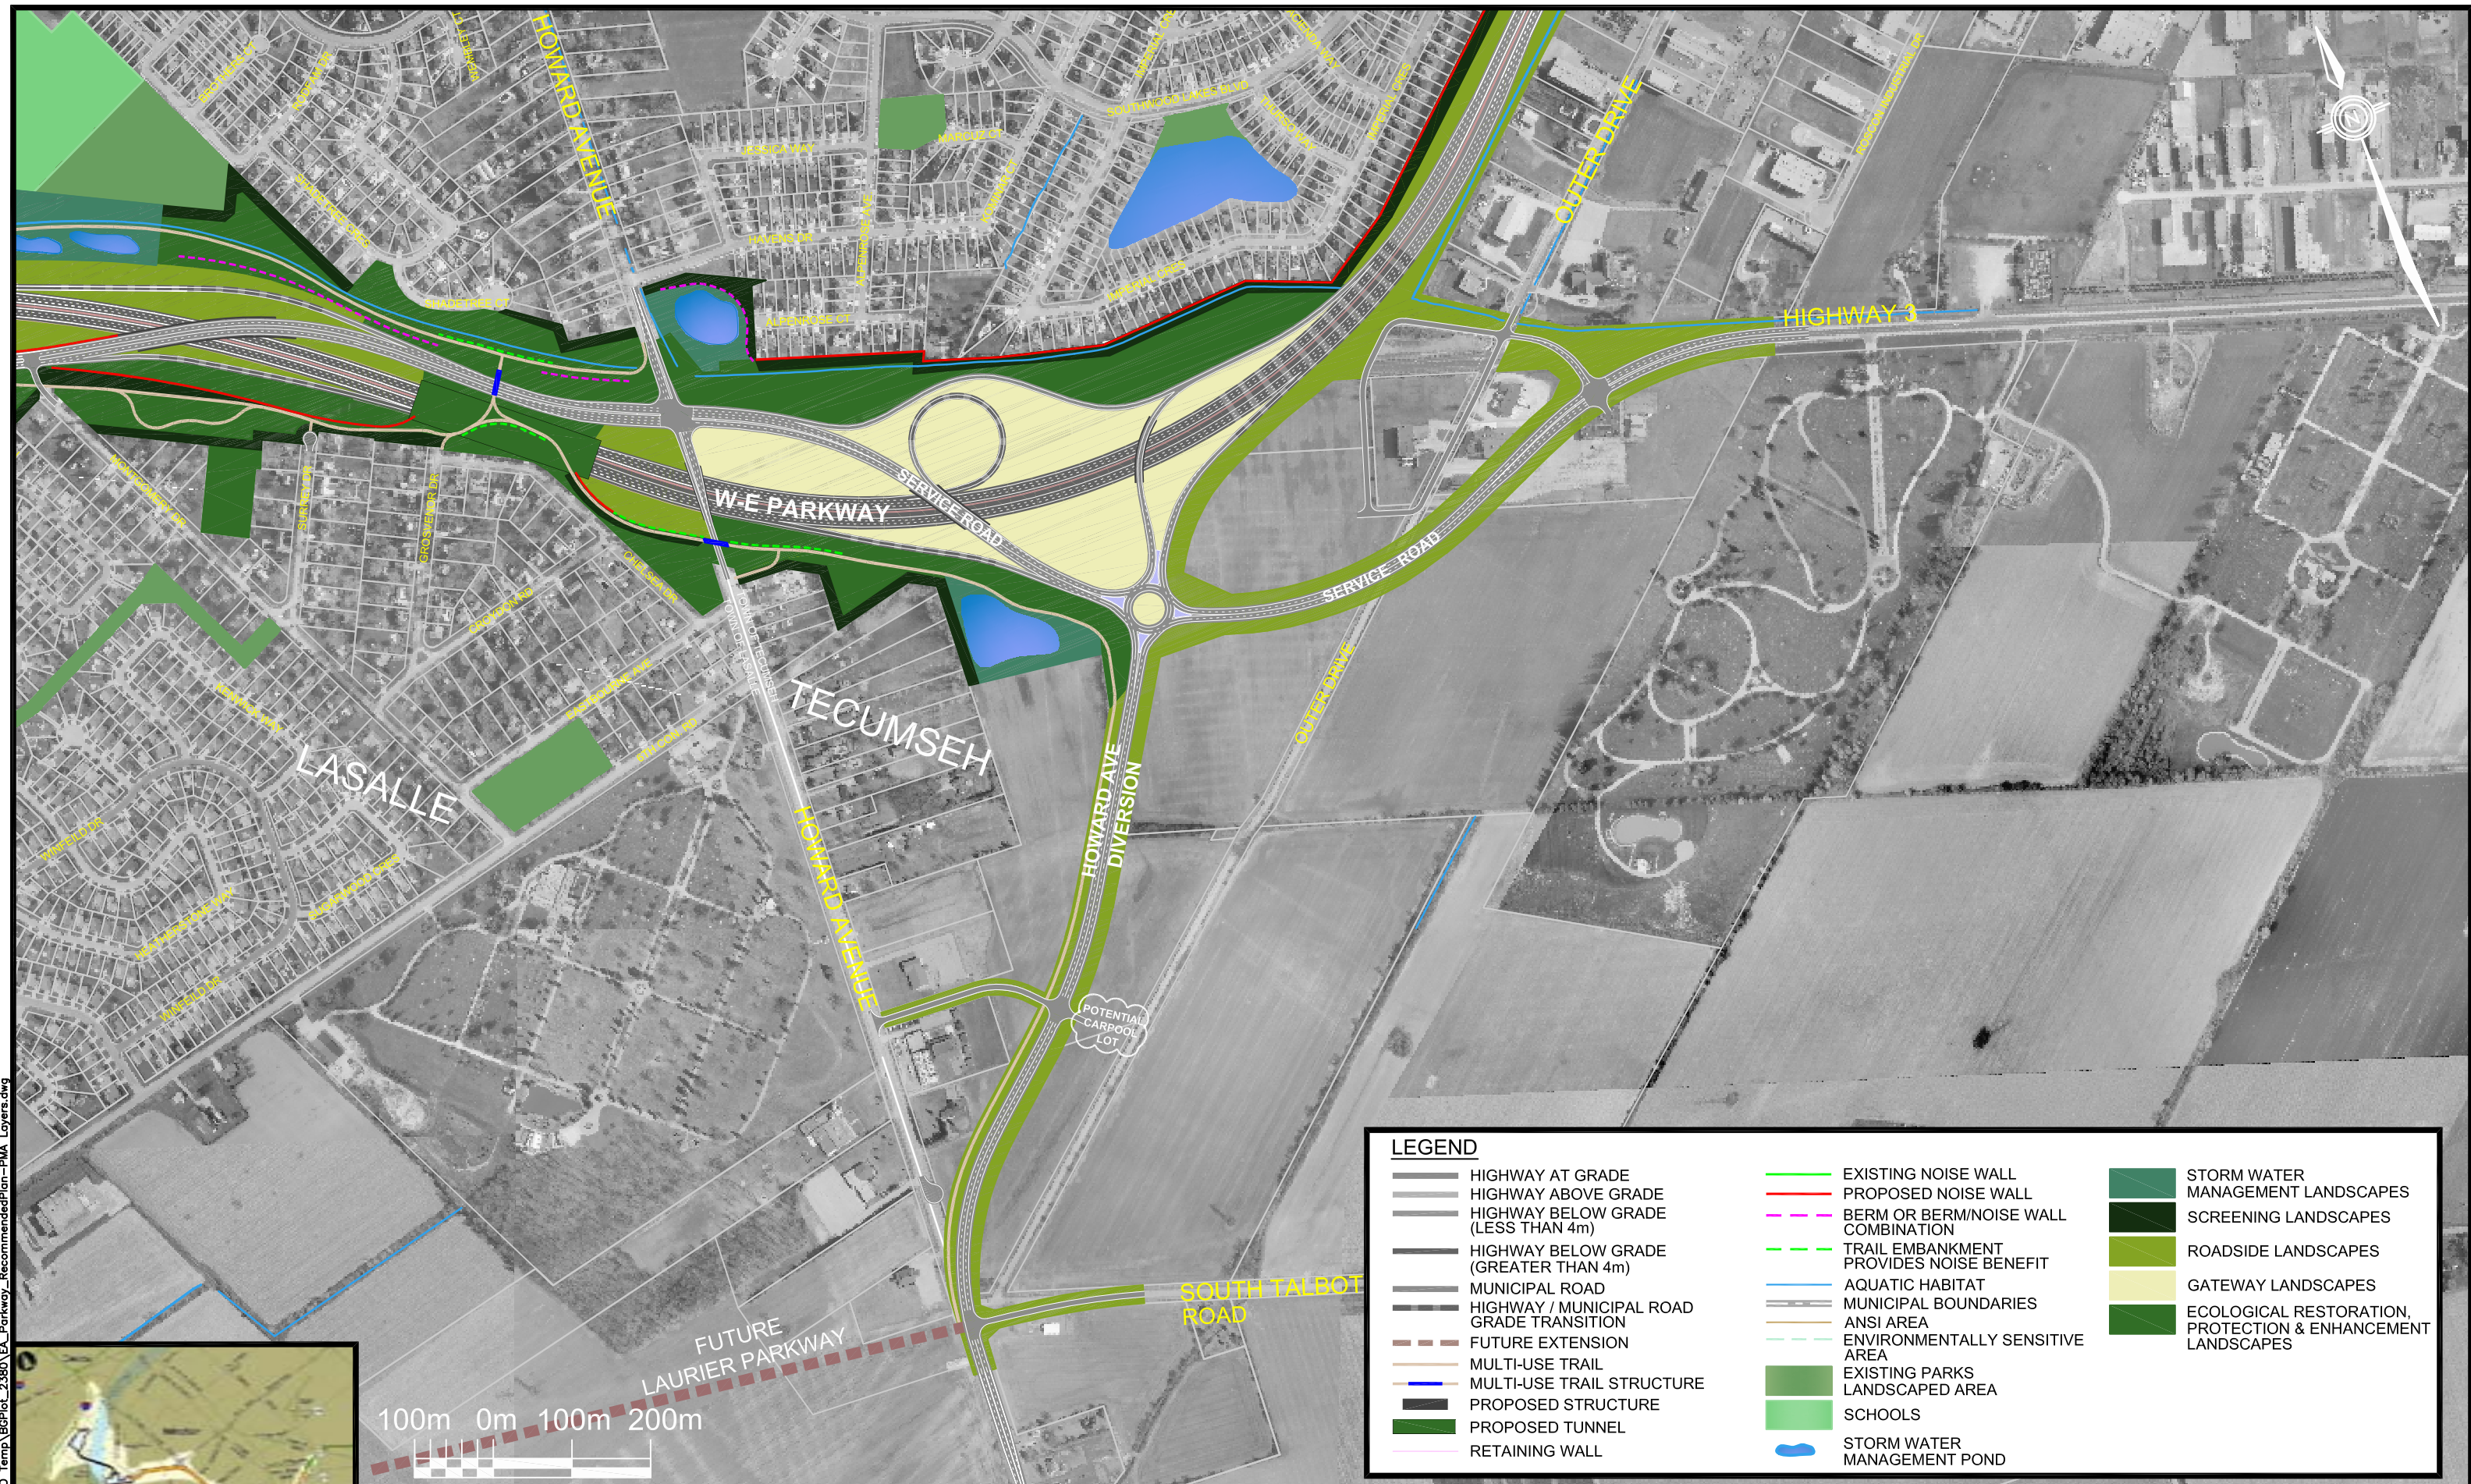

FILENAME: C:\ACAD Temp\BGP\Plot\_2380\EA\_Parkway\_RecommendedPlan-PMA\_Layers.dwg

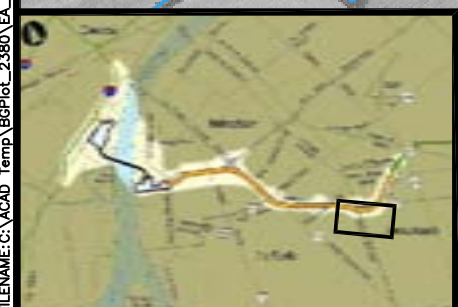

LEGEND					
	HIGHWAY AT GRADE		EXISTING NOISE WALL		STORM WATER MANAGEMENT LANDSCAPES
	HIGHWAY ABOVE GRADE		PROPOSED NOISE WALL		SCREENING LANDSCAPES
	HIGHWAY BELOW GRADE (LESS THAN 4m)		BERM OR BERM/NOISE WALL COMBINATION		ROADSIDE LANDSCAPES
	HIGHWAY BELOW GRADE (GREATER THAN 4m)		TRAIL EMBANKMENT PROVIDES NOISE BENEFIT		GATEWAY LANDSCAPES
	MUNICIPAL ROAD		AQUATIC HABITAT		ECOLOGICAL RESTORATION, PROTECTION & ENHANCEMENT LANDSCAPES
	HIGHWAY / MUNICIPAL ROAD GRADE TRANSITION		MUNICIPAL BOUNDARIES		EXISTING PARKS
	FUTURE EXTENSION		ANSI AREA		LANDSCAPED AREA
	MULTI-USE TRAIL		ENVIRONMENTALLY SENSITIVE AREA		SCHOOLS
	MULTI-USE TRAIL STRUCTURE		EXISTING PARKS		STORM WATER MANAGEMENT POND
	PROPOSED STRUCTURE		LANDSCAPED AREA		
	PROPOSED TUNNEL		SCHOOLS		
	RETAINING WALL		STORM WATER MANAGEMENT POND		