


PLAZA A - CROSSING C

SCALE 1:5000

AUGUST 14, 2006



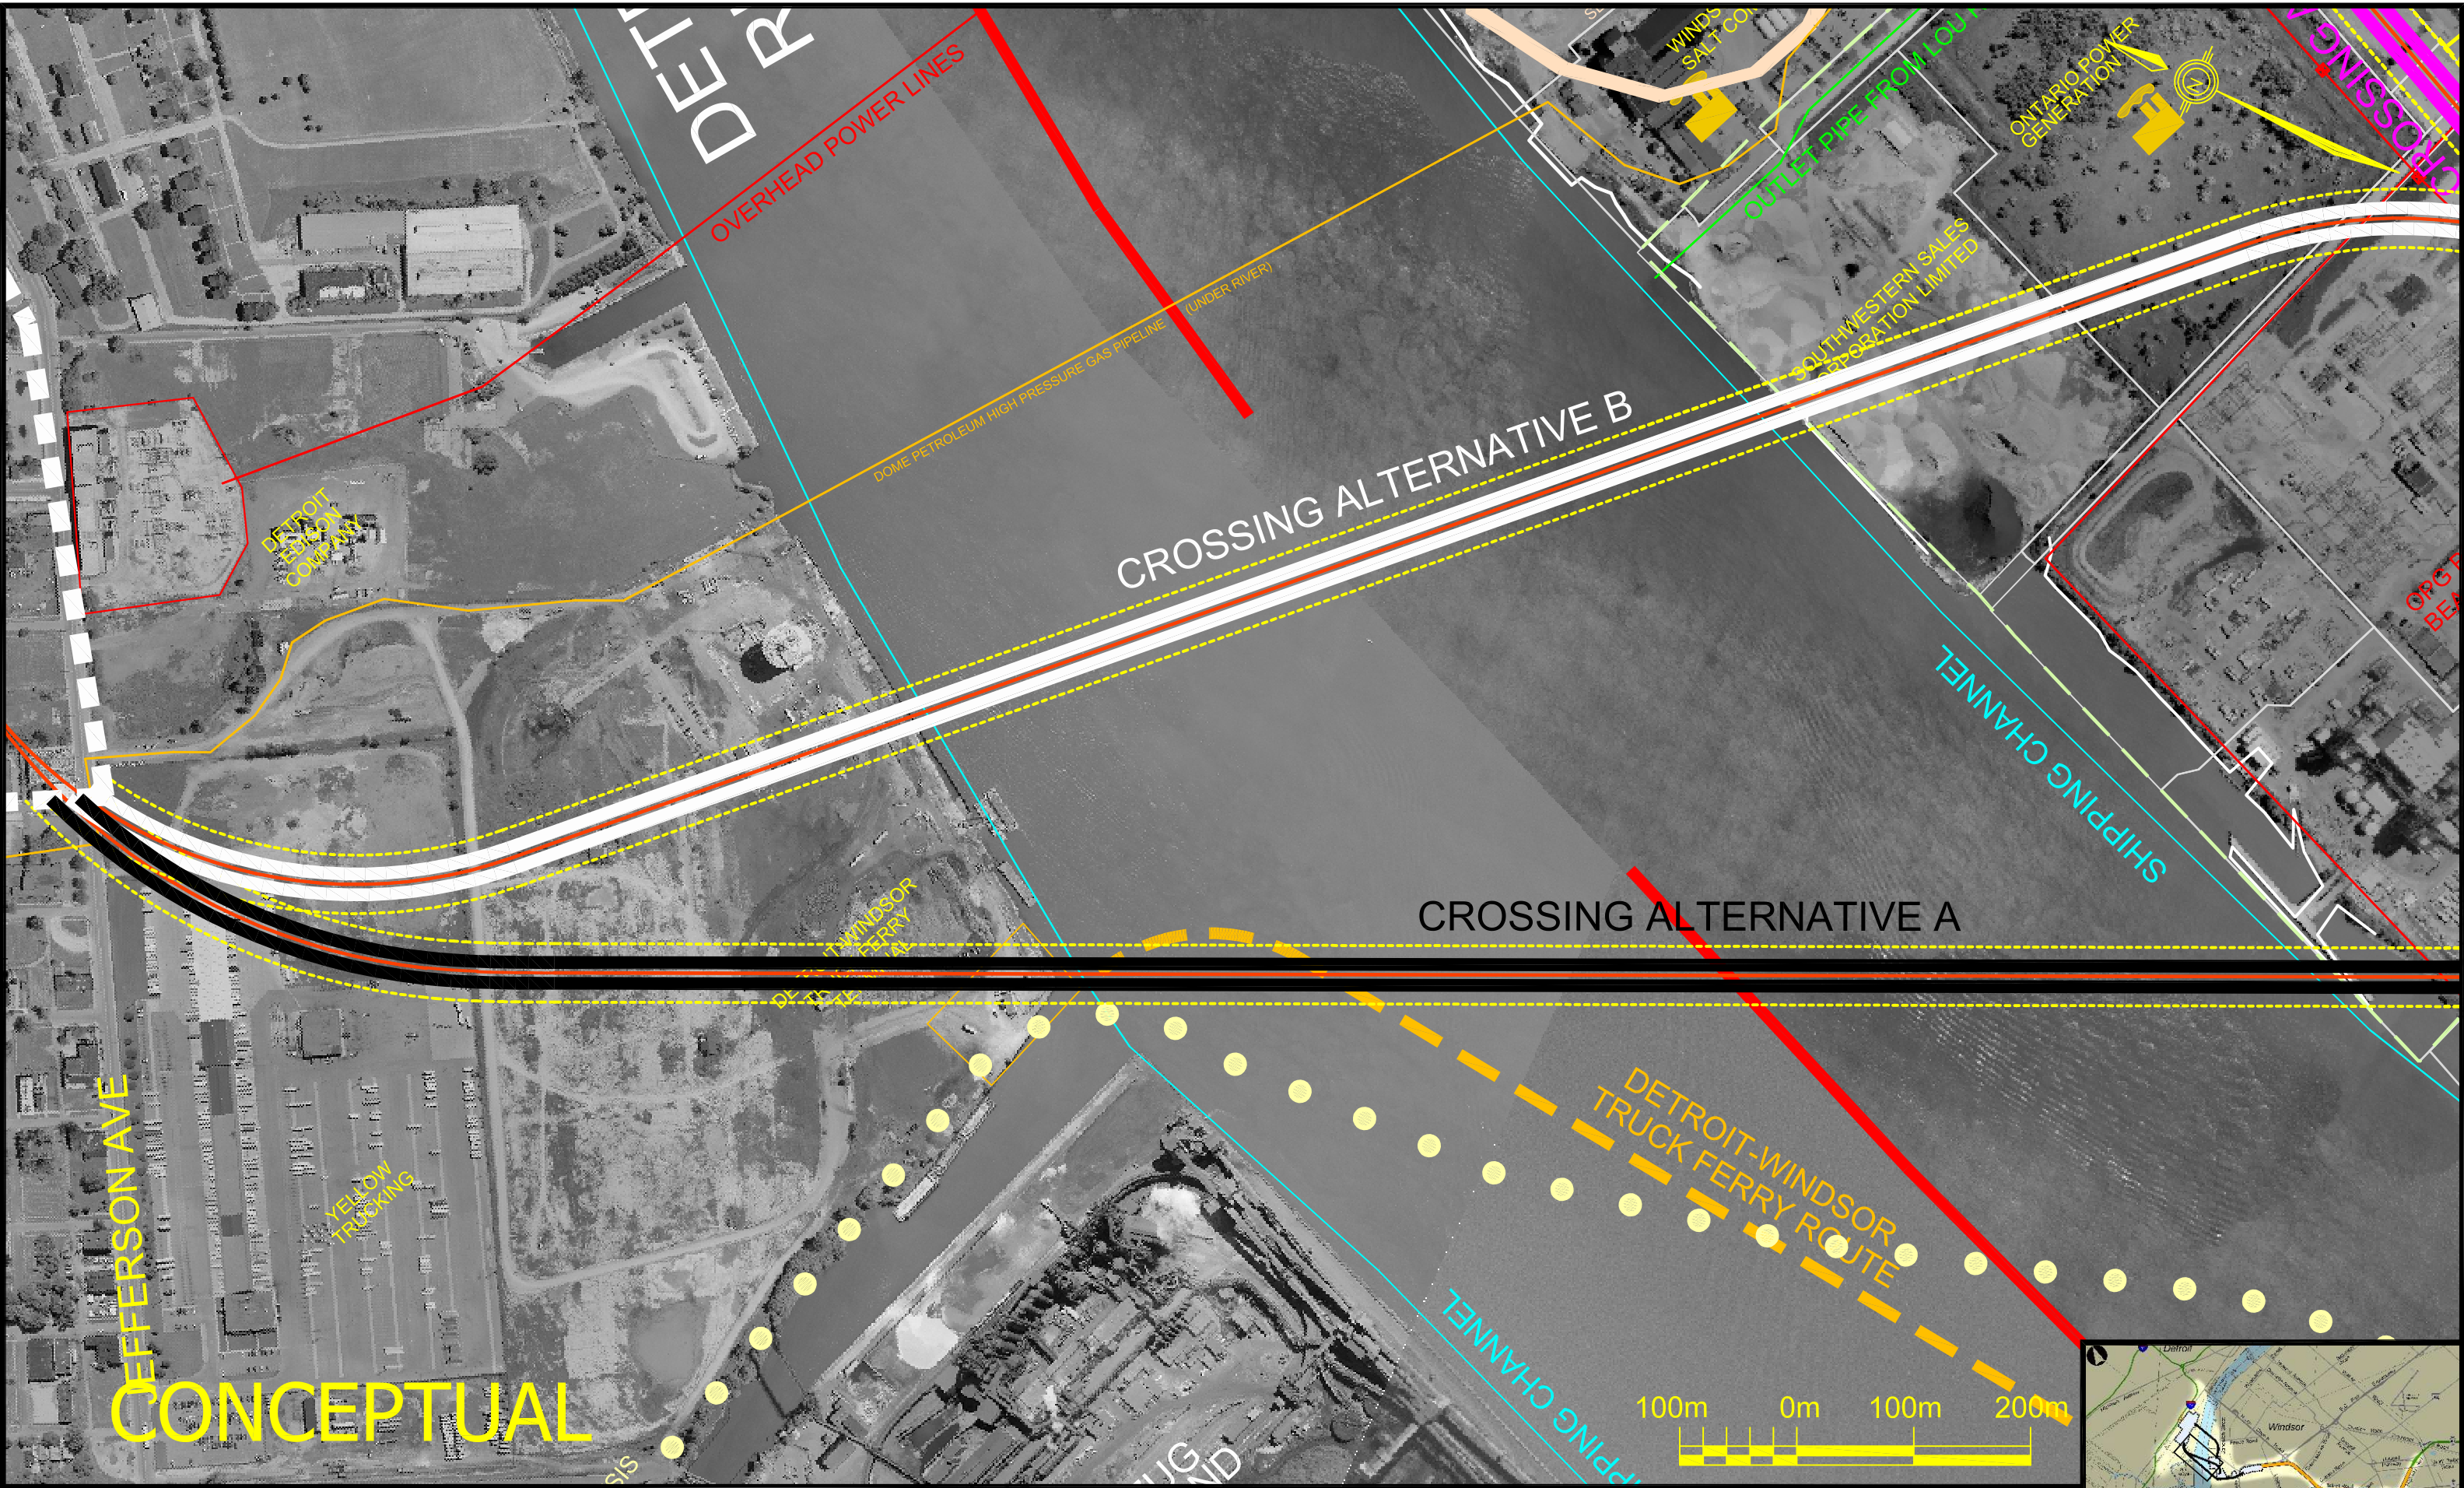


CONCEPTUAL

PLAZA A - CROSSINGS A & B

SCALE 1:5000

AUGUST 14, 2006



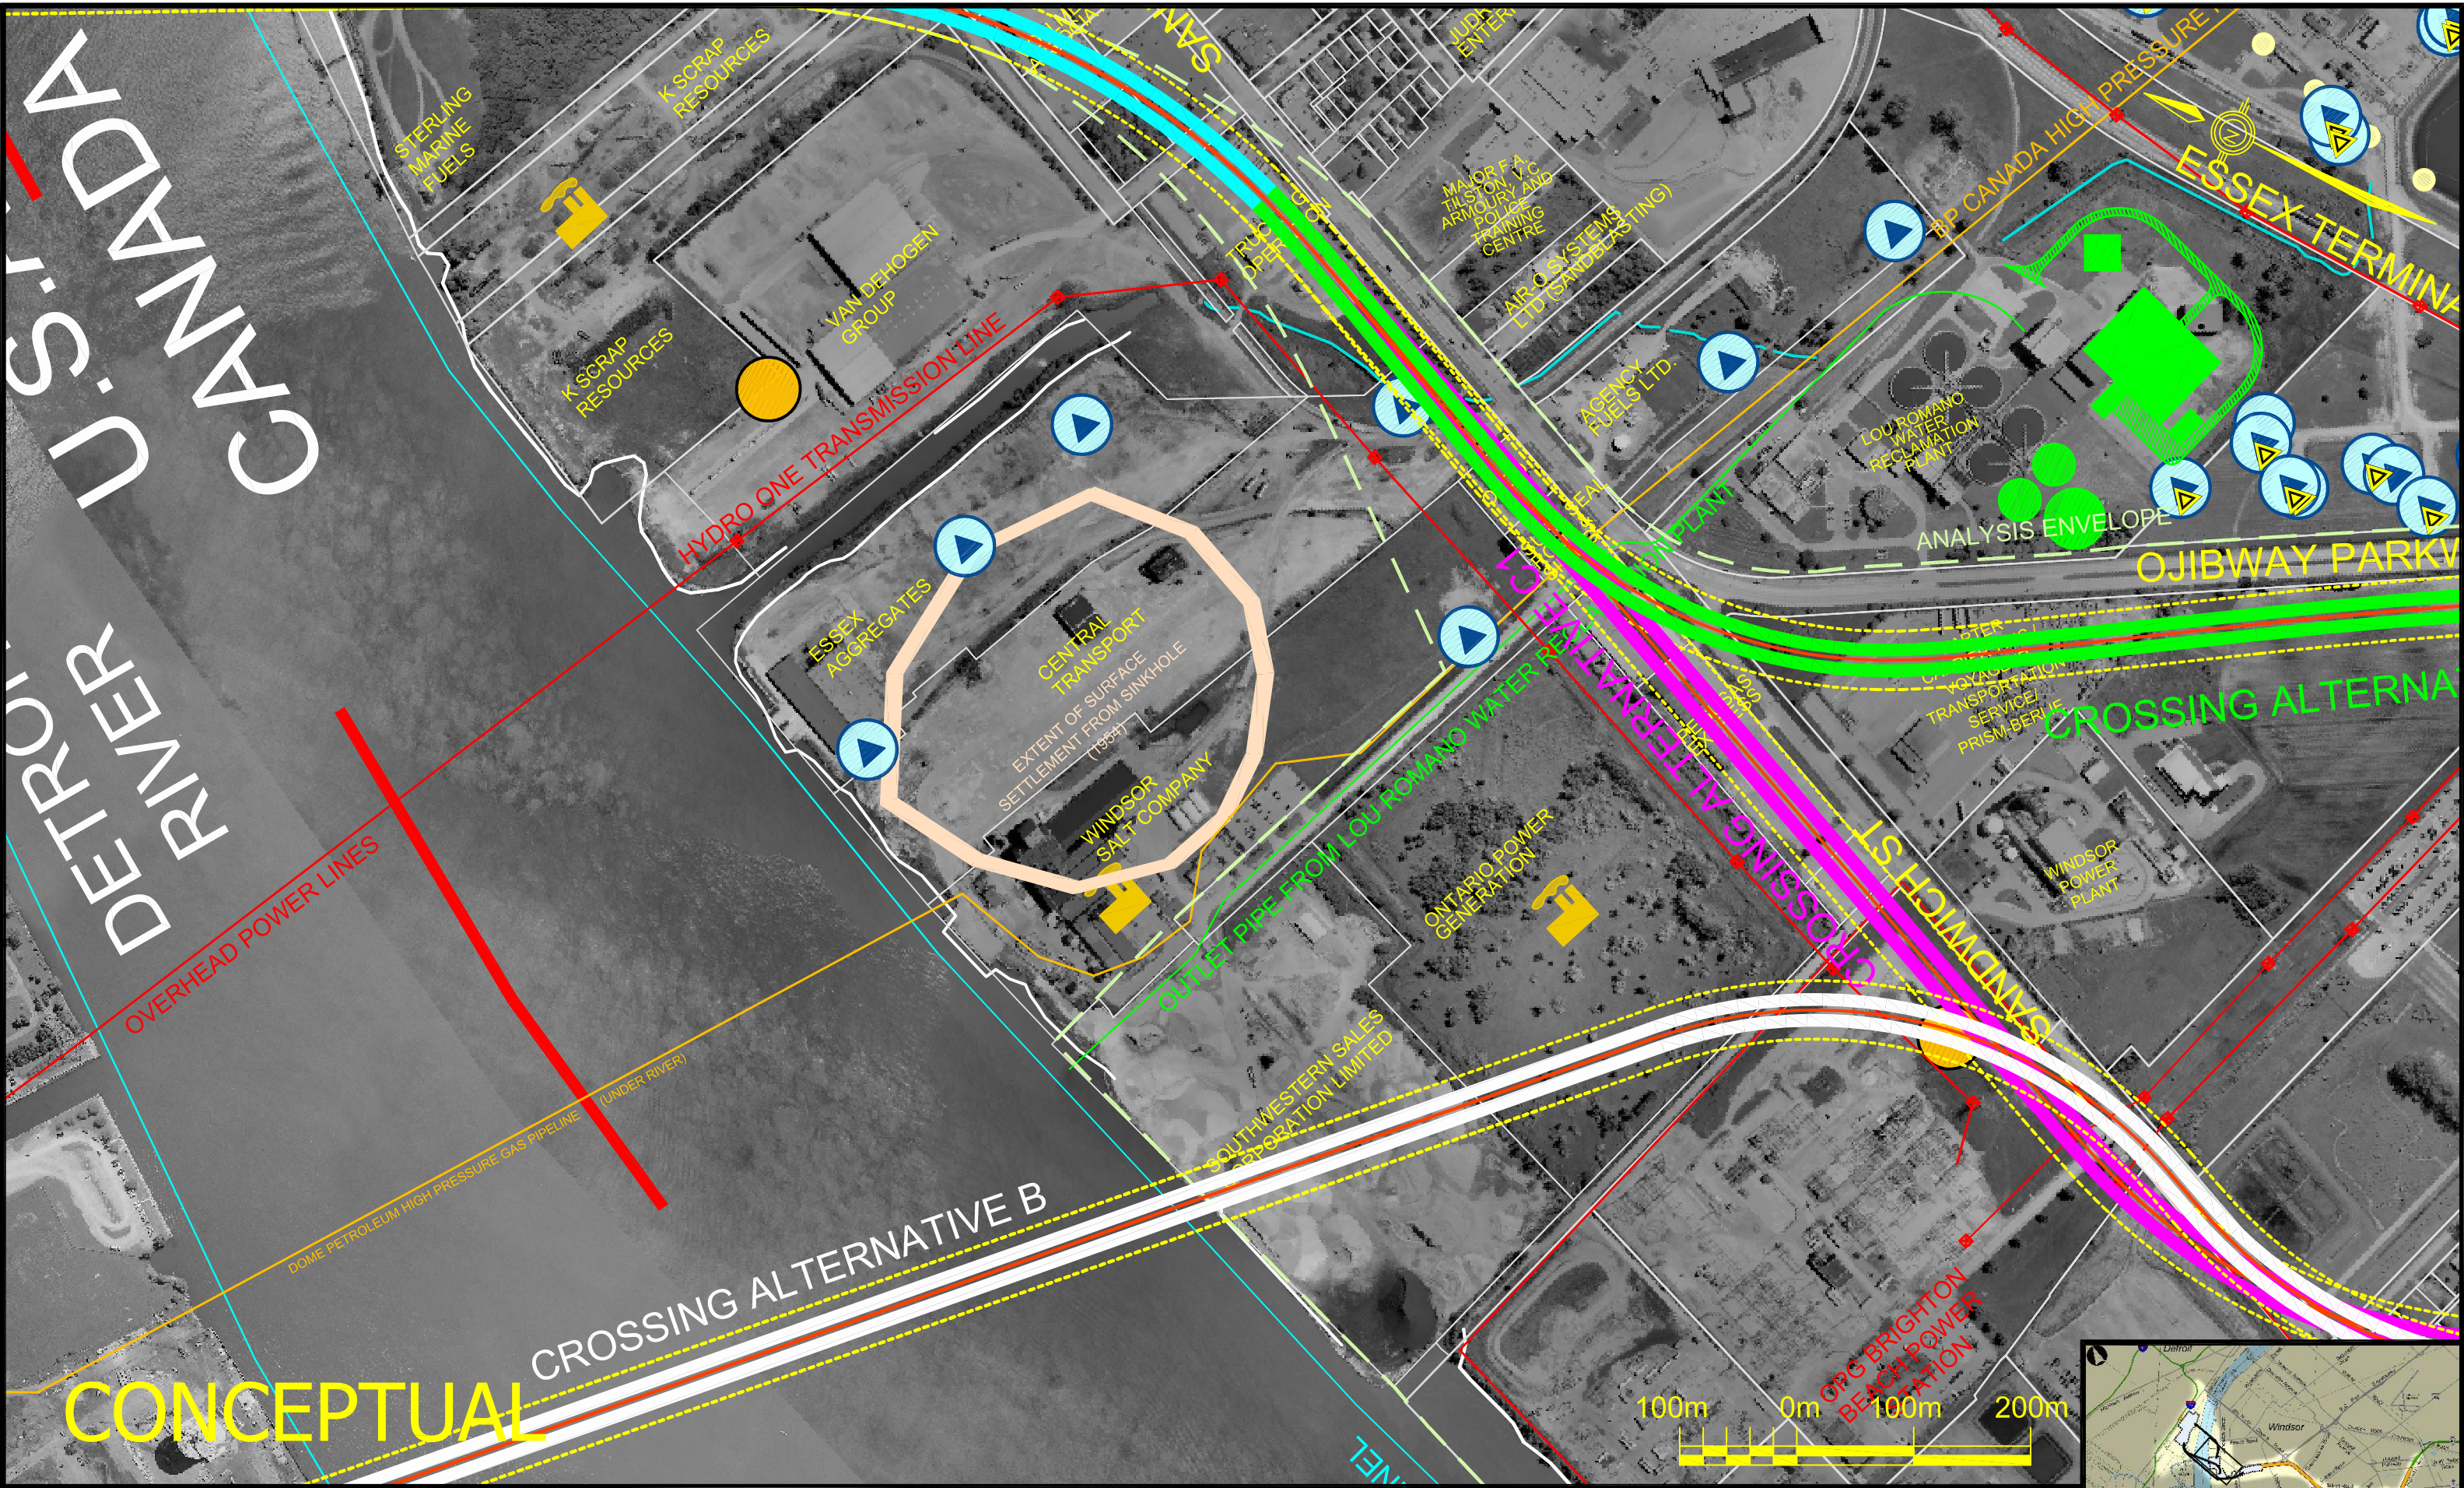

DETROIT RIVER
 CANADA
 U.S.A.


CONCEPTUAL

PLAZA A - CROSSINGS B & C

SCALE 1:5000

AUGUST 14, 2006



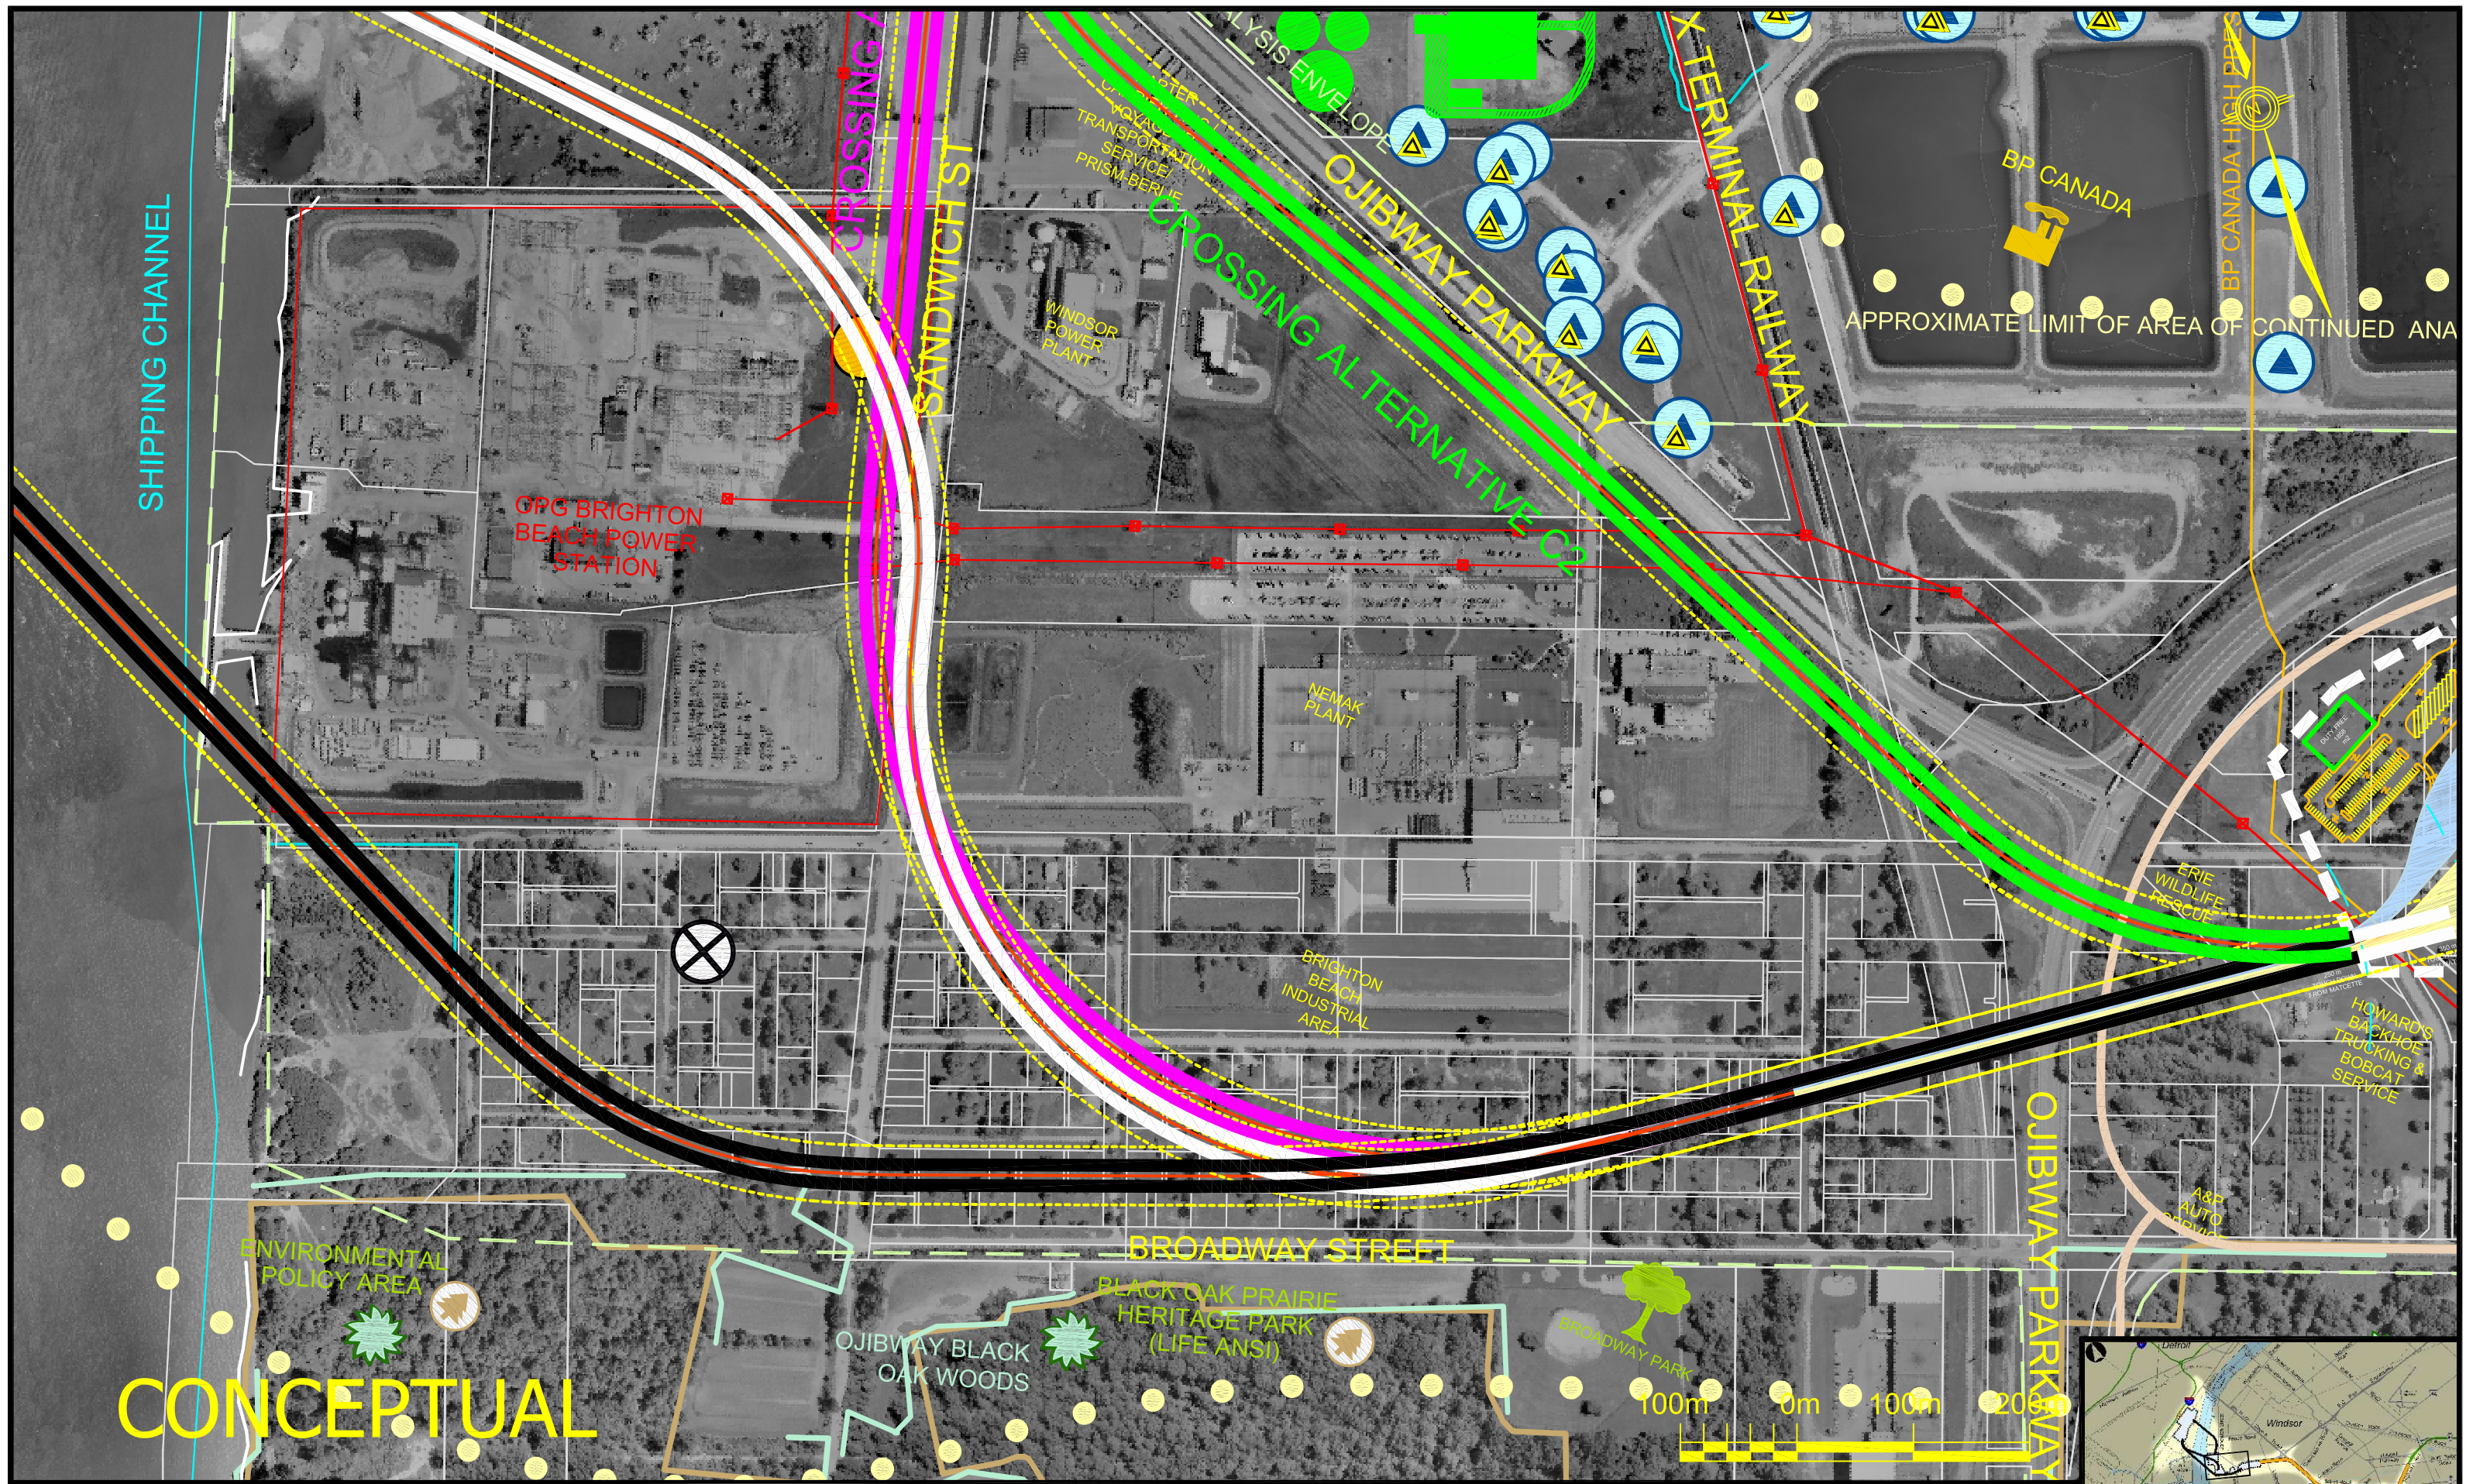

PLAZA A - CROSSINGS A, B & C

SCALE 1:5000

AUGUST 14, 2006





APPROXIMATE LIMIT OF AREA OF CONTINUED ANALYSIS

WINDSOR

E.C.ROW EXPRESSWAY

CLOSED

A

APPUS ST

CLOSED

ANALYSIS ENVELOPE

CONCEPTUAL

100m 0m 100m 200m

PLAZA A

SCALE 1:5000

AUGUST 14, 2006



APPROXIMATE LIMIT OF AREA OF CONTINUED ANALYSIS

WINDSOR

E.C. ROW EXPRESSWAY

A

STAPPUS ST

ANALYSIS ENVELOPE

CONCEPTUAL

PLAZA A

SCALE 1:5000

AUGUST 14, 2006

