

PLAZA B - CROSSING C

SCALE 1:5000

AUGUST 14, 2006






CONCEPTUAL

PLAZA B - CROSSINGS C

SCALE 1:5000

AUGUST 14, 2006



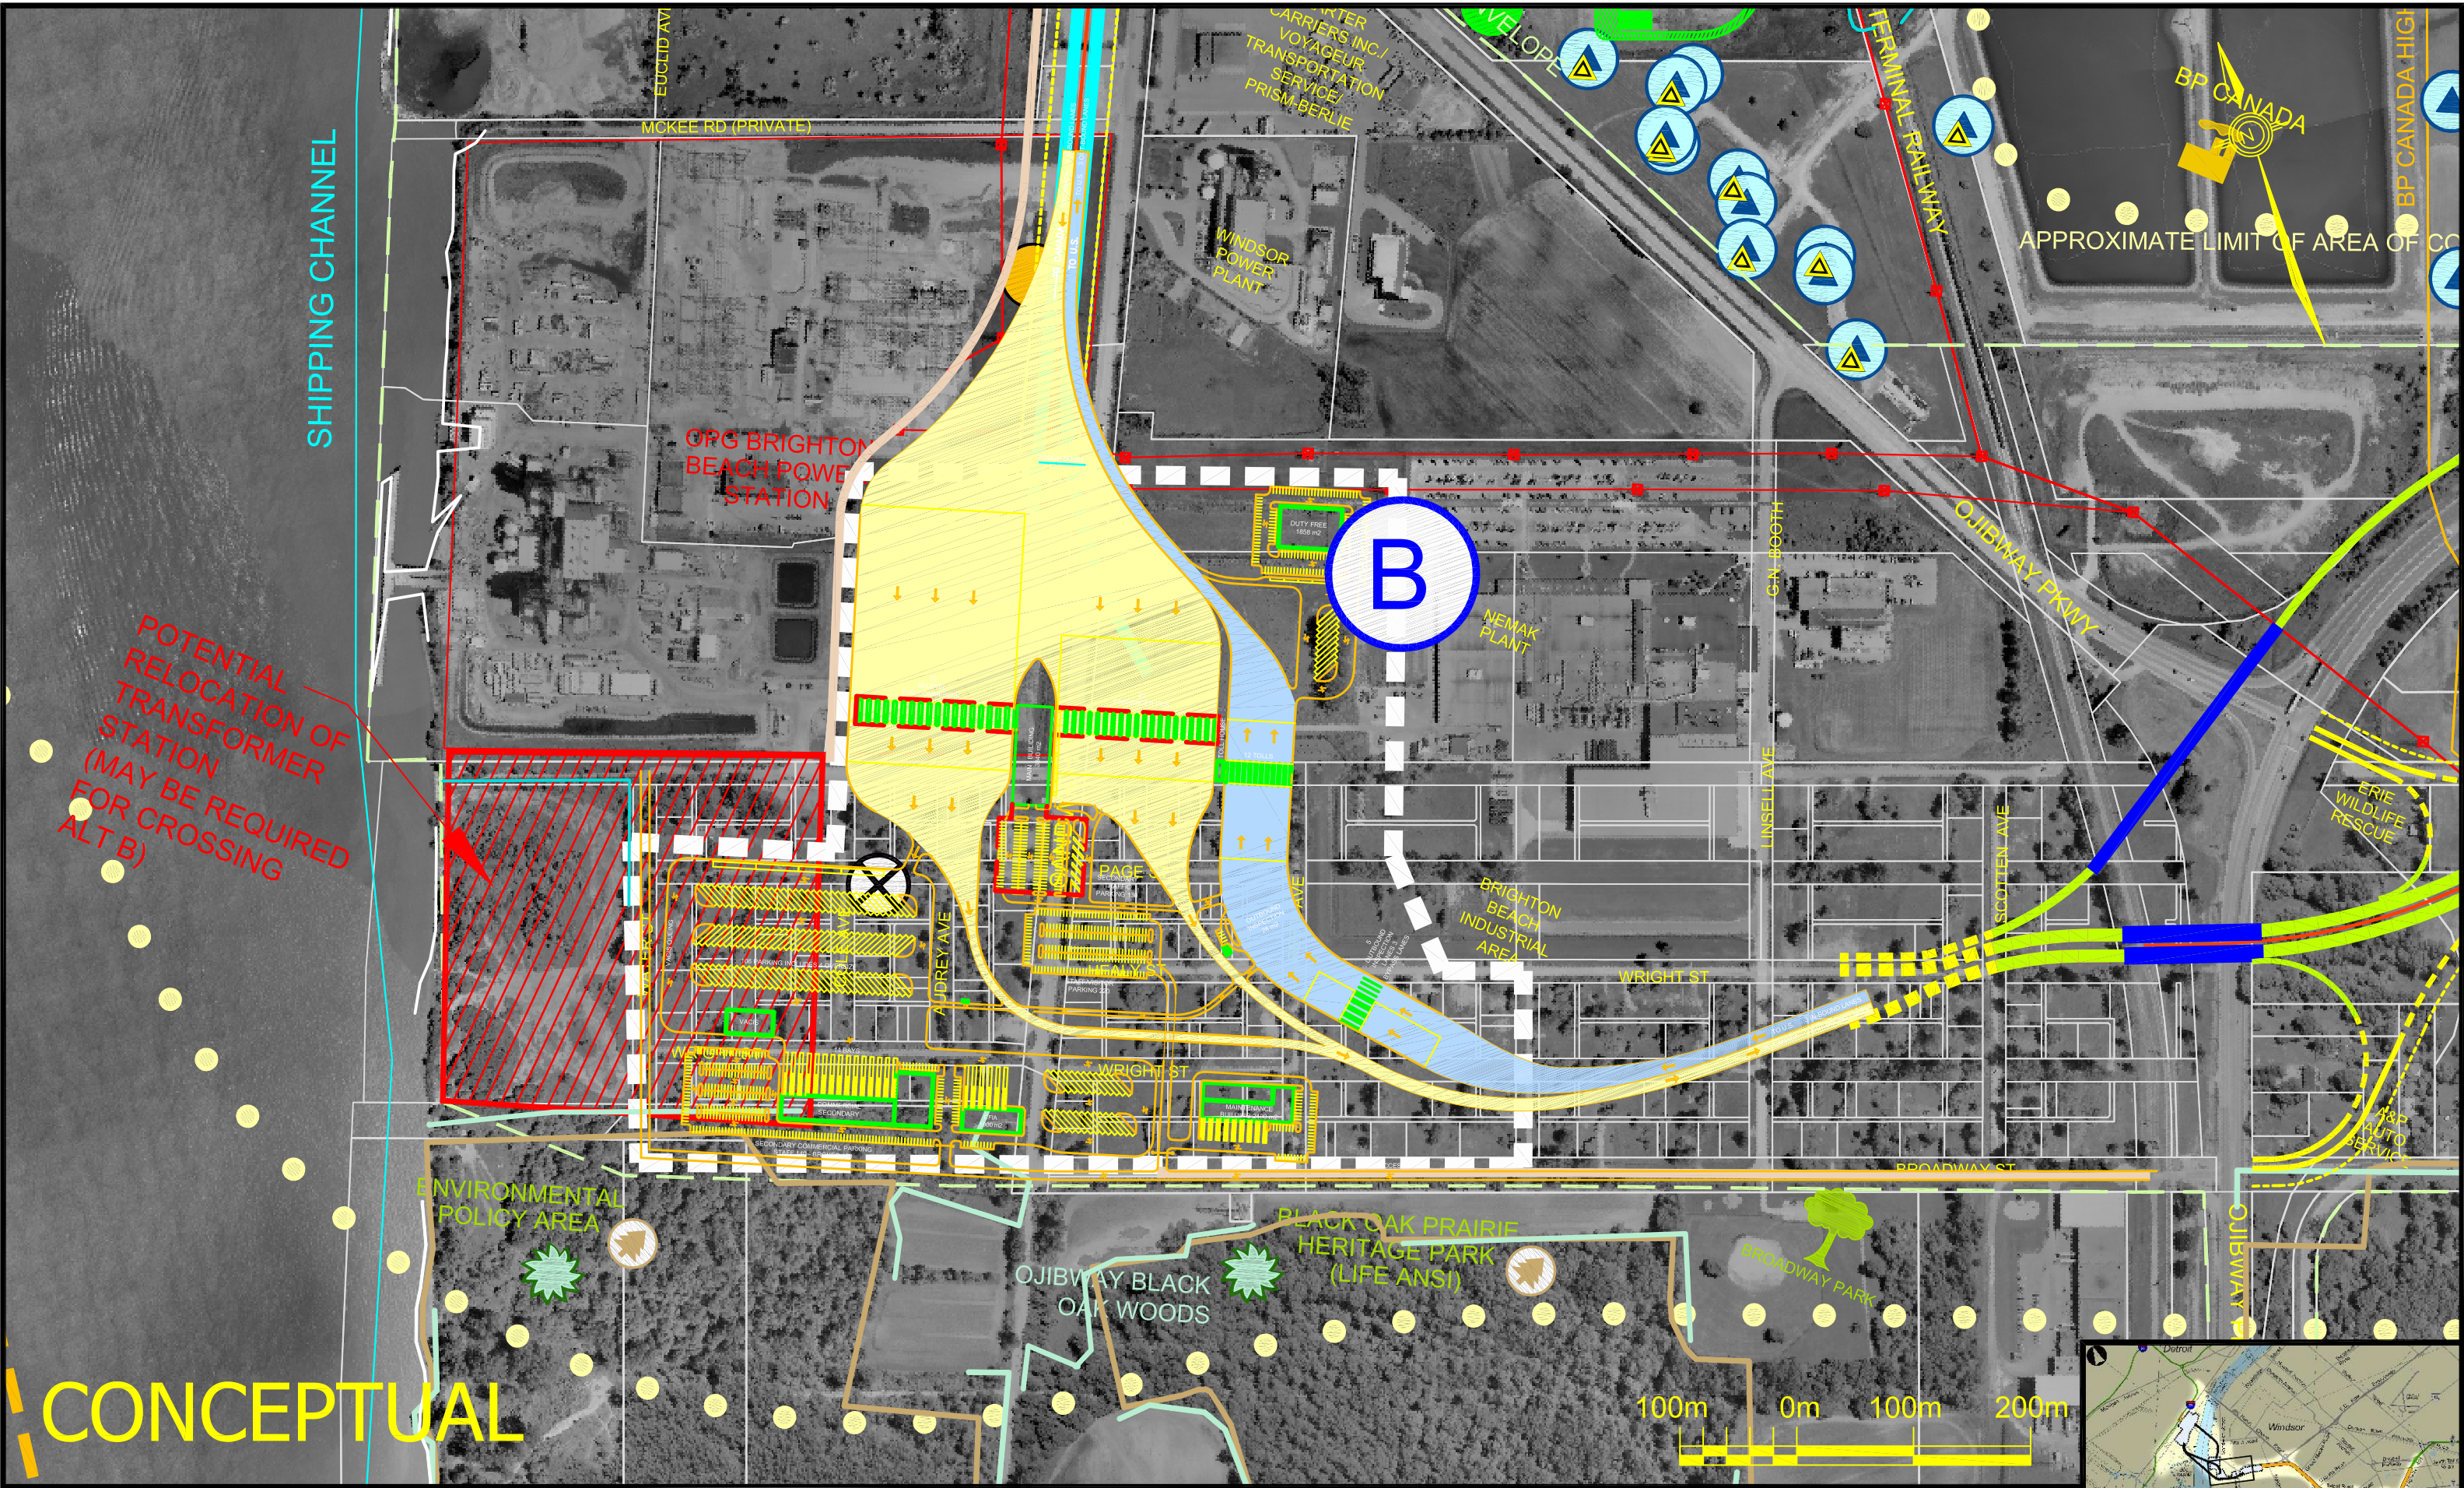

CONCEPTUAL

PLAZA B

SCALE 1:5000

AUGUST 14, 2006






PLAZA B1 - CROSSING B

SCALE 1:5000

AUGUST 14, 2006



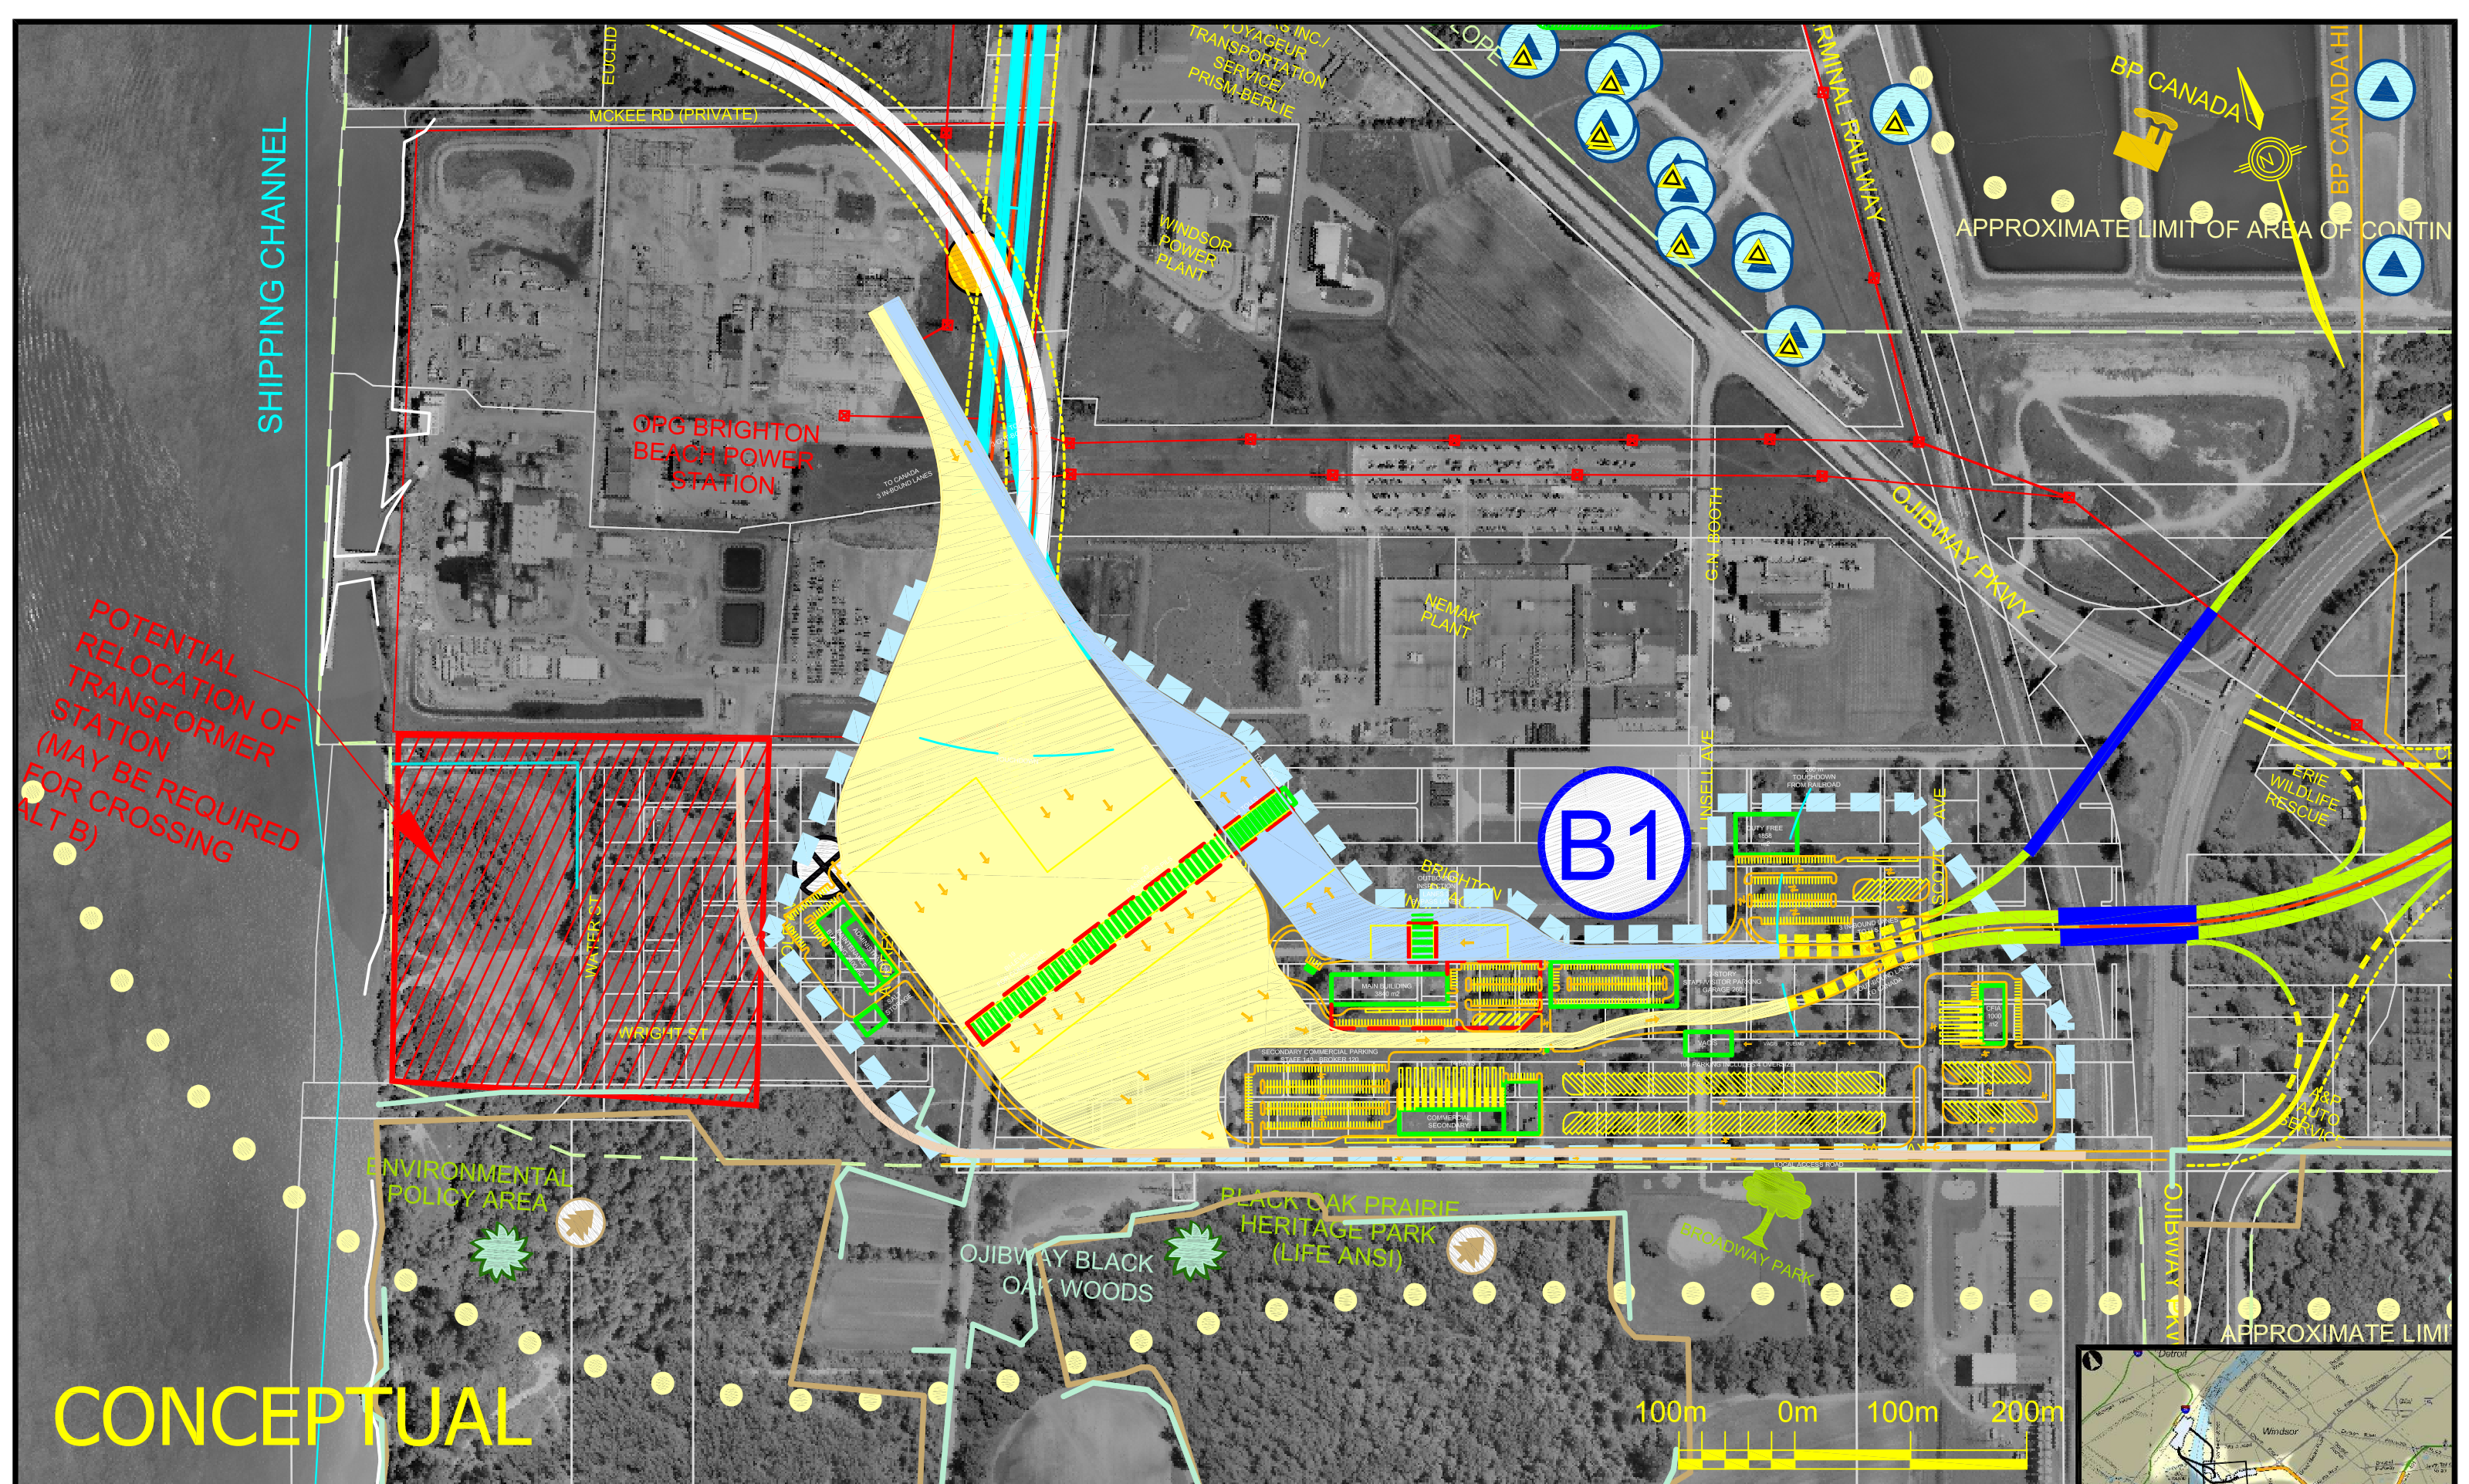

POTENTIAL RELOCATION OF TRANSFORMER STATION (MAY BE REQUIRED FOR CROSSING ALT B)


CONCEPTUAL

PLAZA B1

SCALE 1:5000

AUGUST 14, 2006



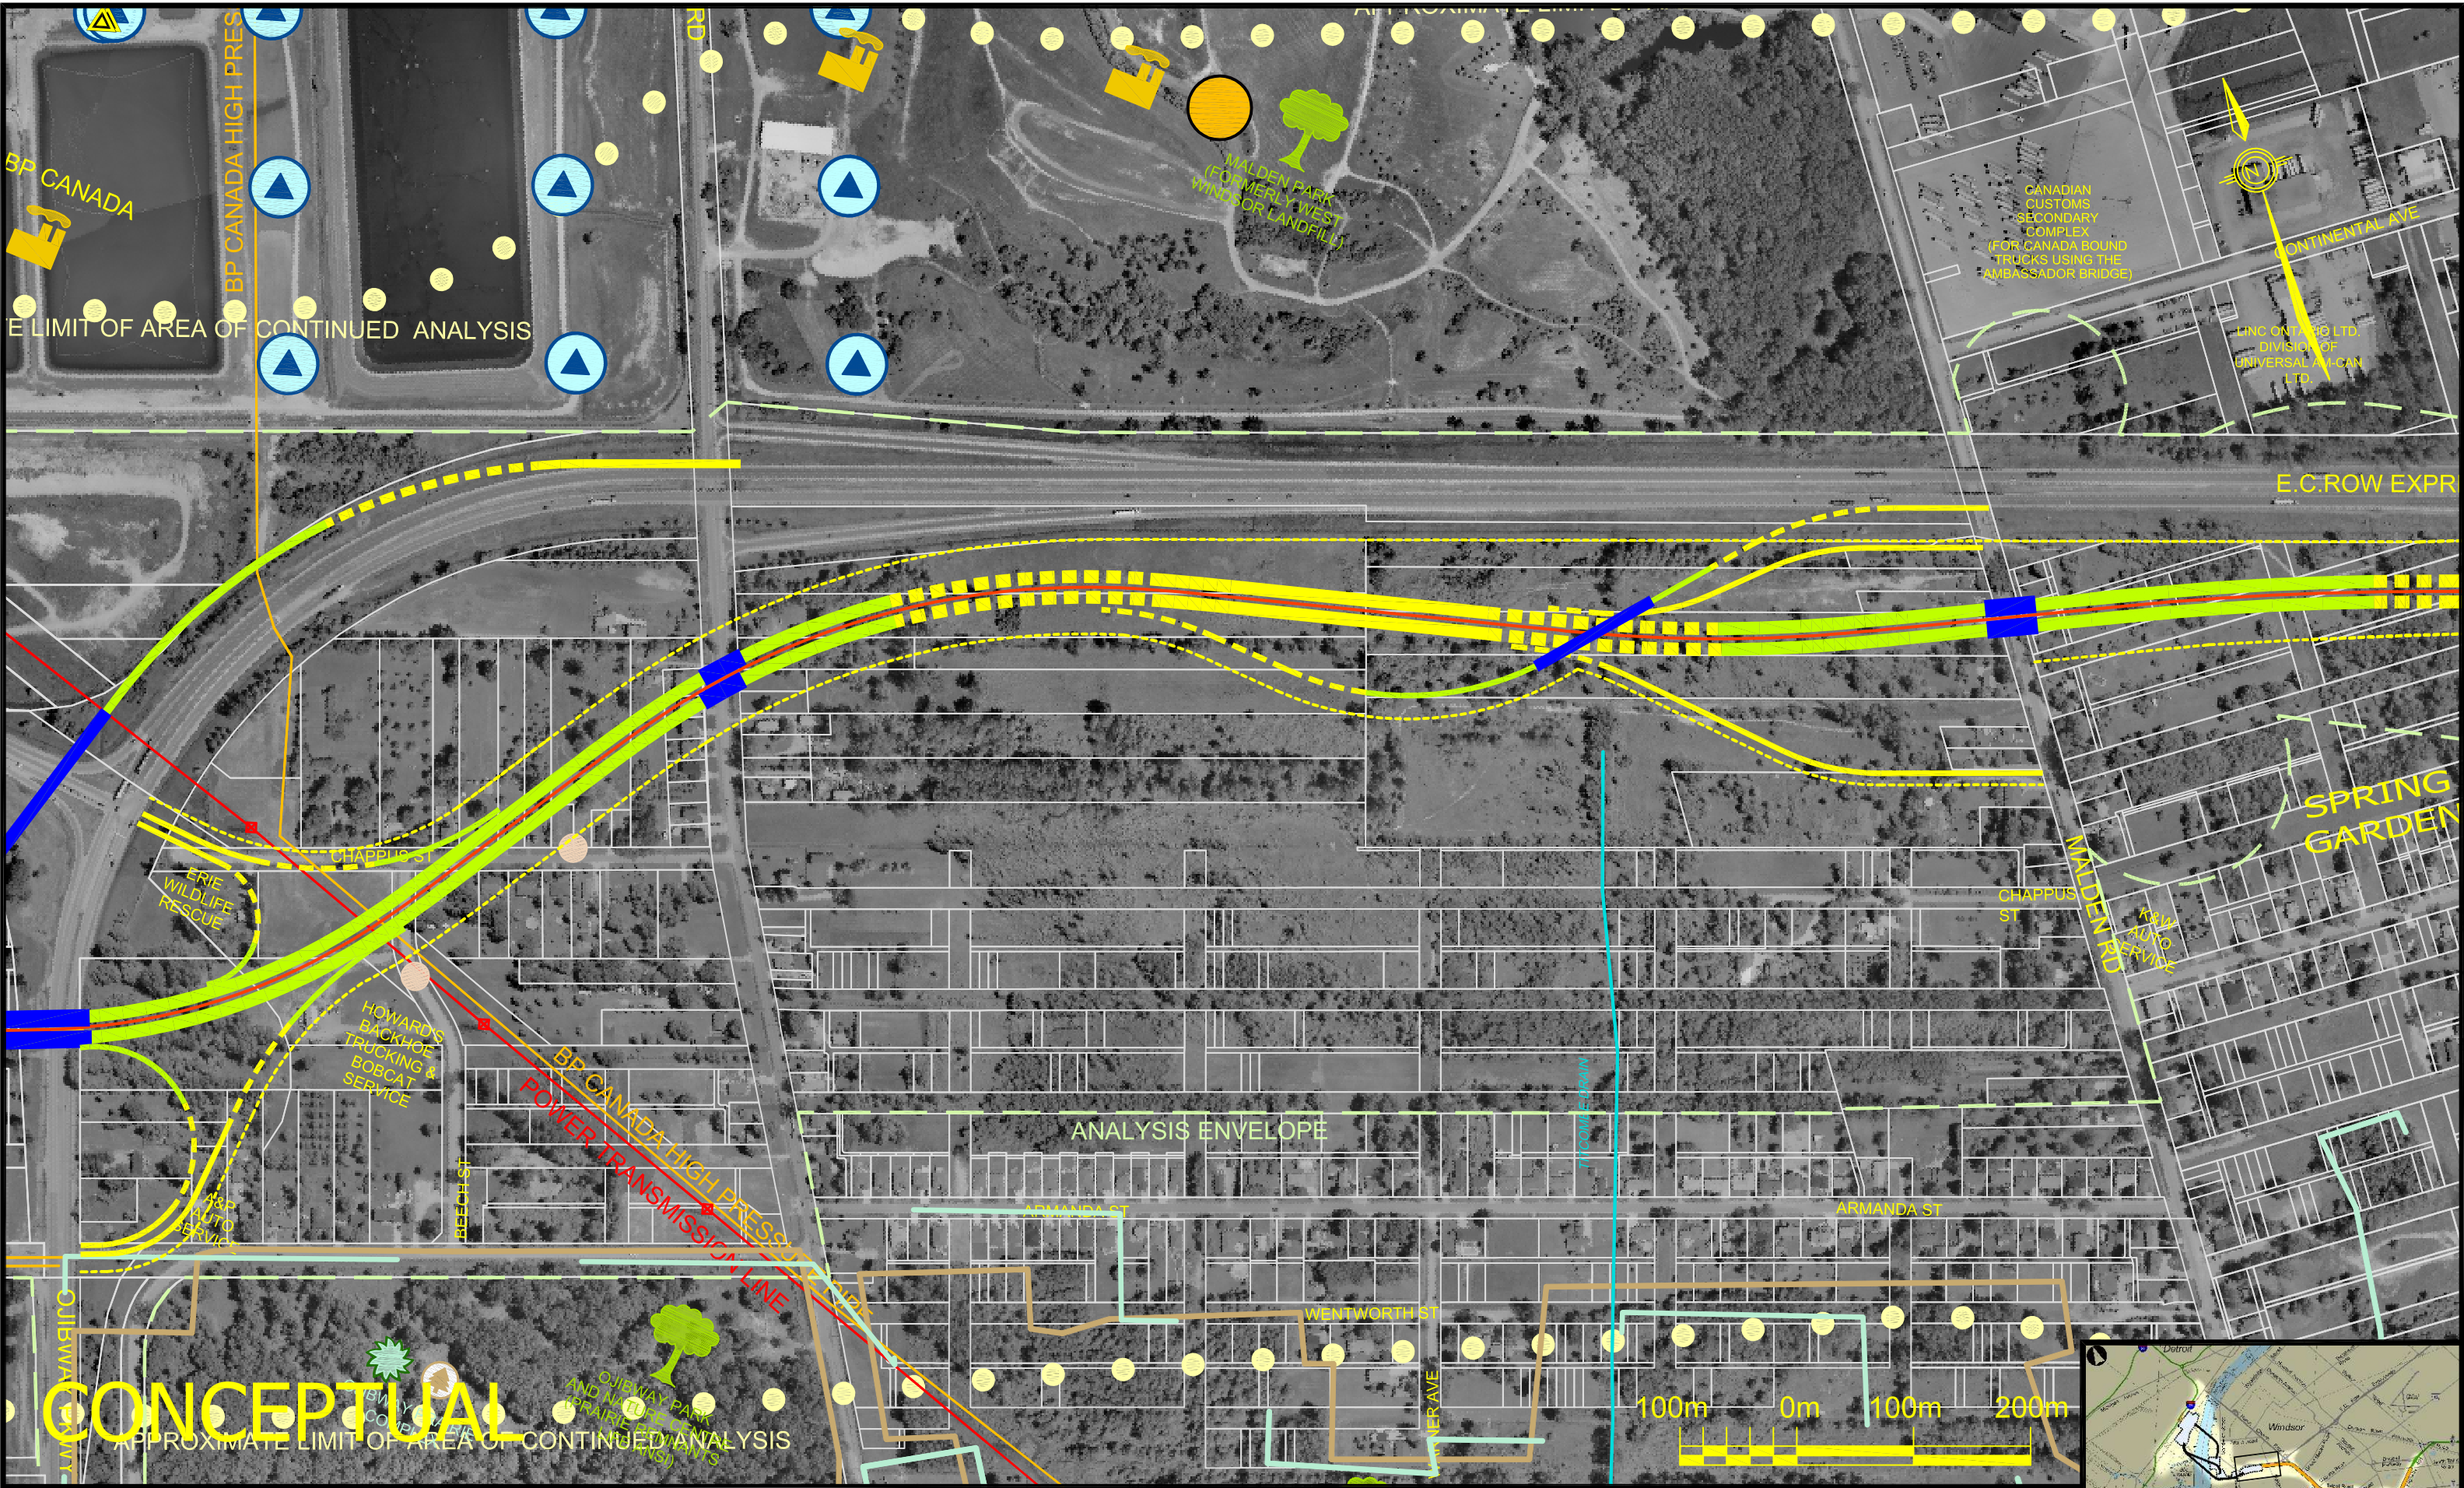

CONCEPTUAL

PLAZA B & B1

SCALE 1:5000

AUGUST 14, 2006

