




CONCEPTUAL

PLAZA C - CROSSING C

SCALE 1:5000

AUGUST 14, 2006



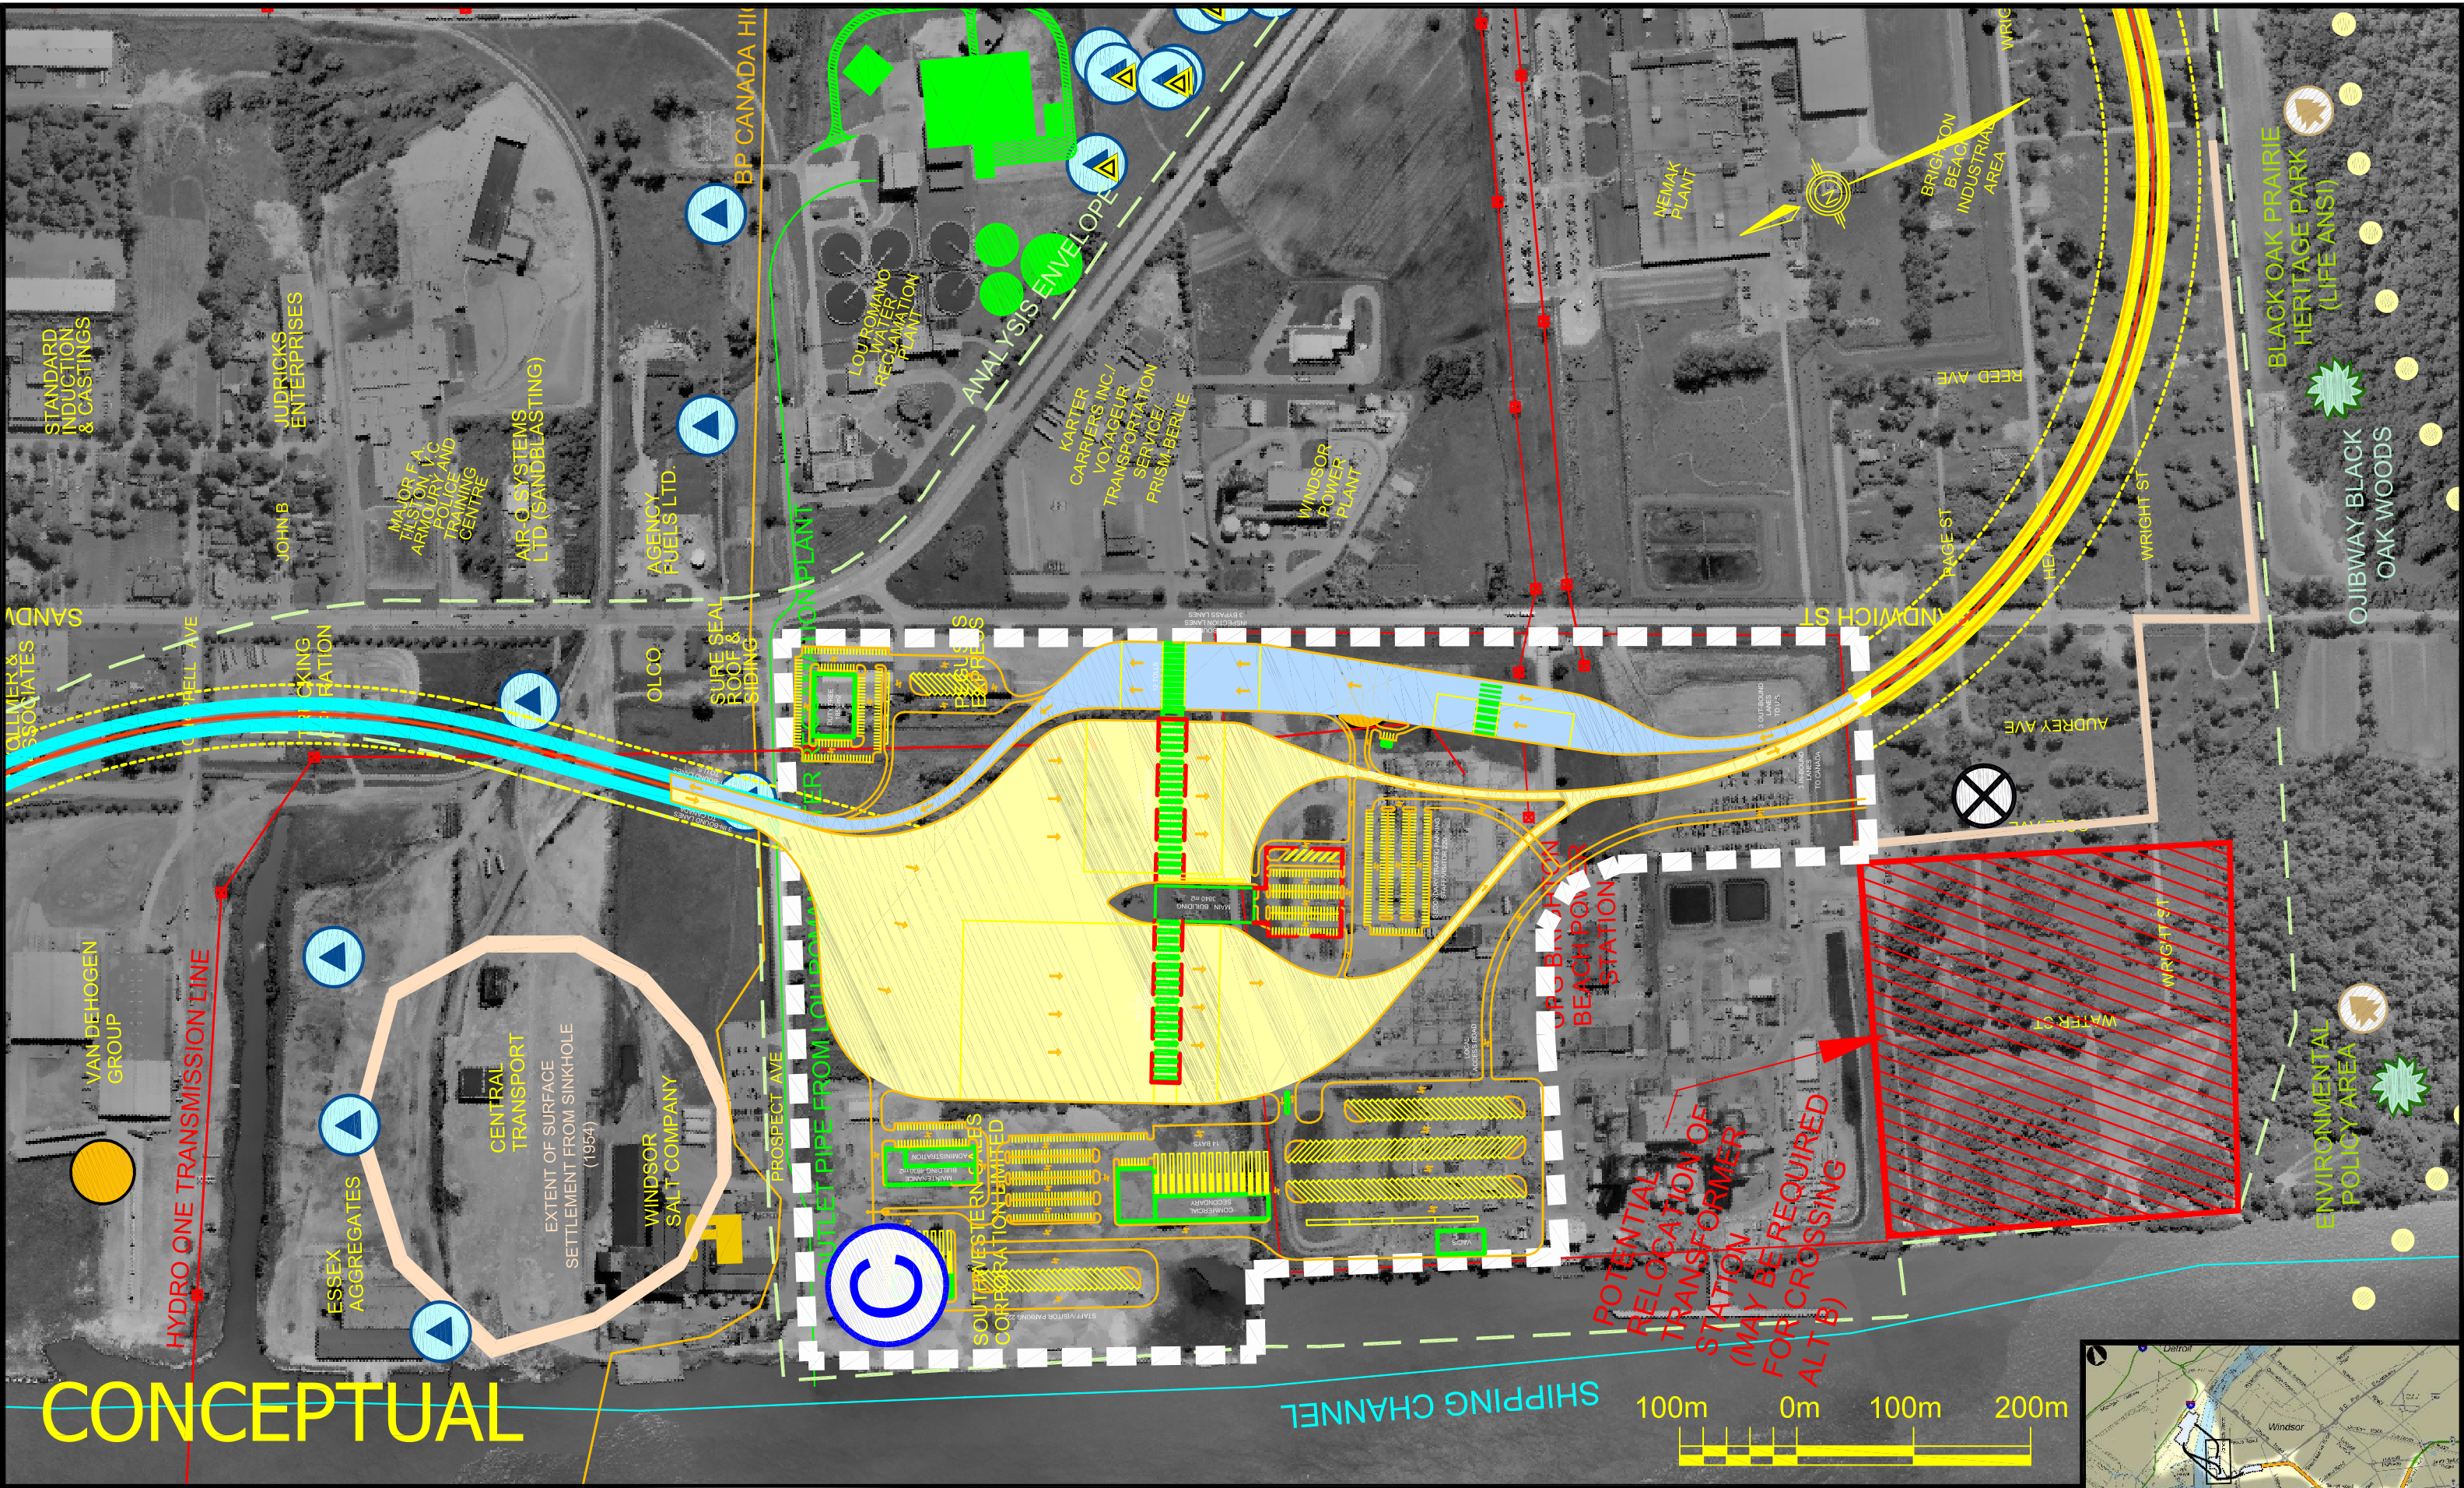


CONCEPTUAL

PLAZA C

SCALE 1:5000

AUGUST 14, 2006



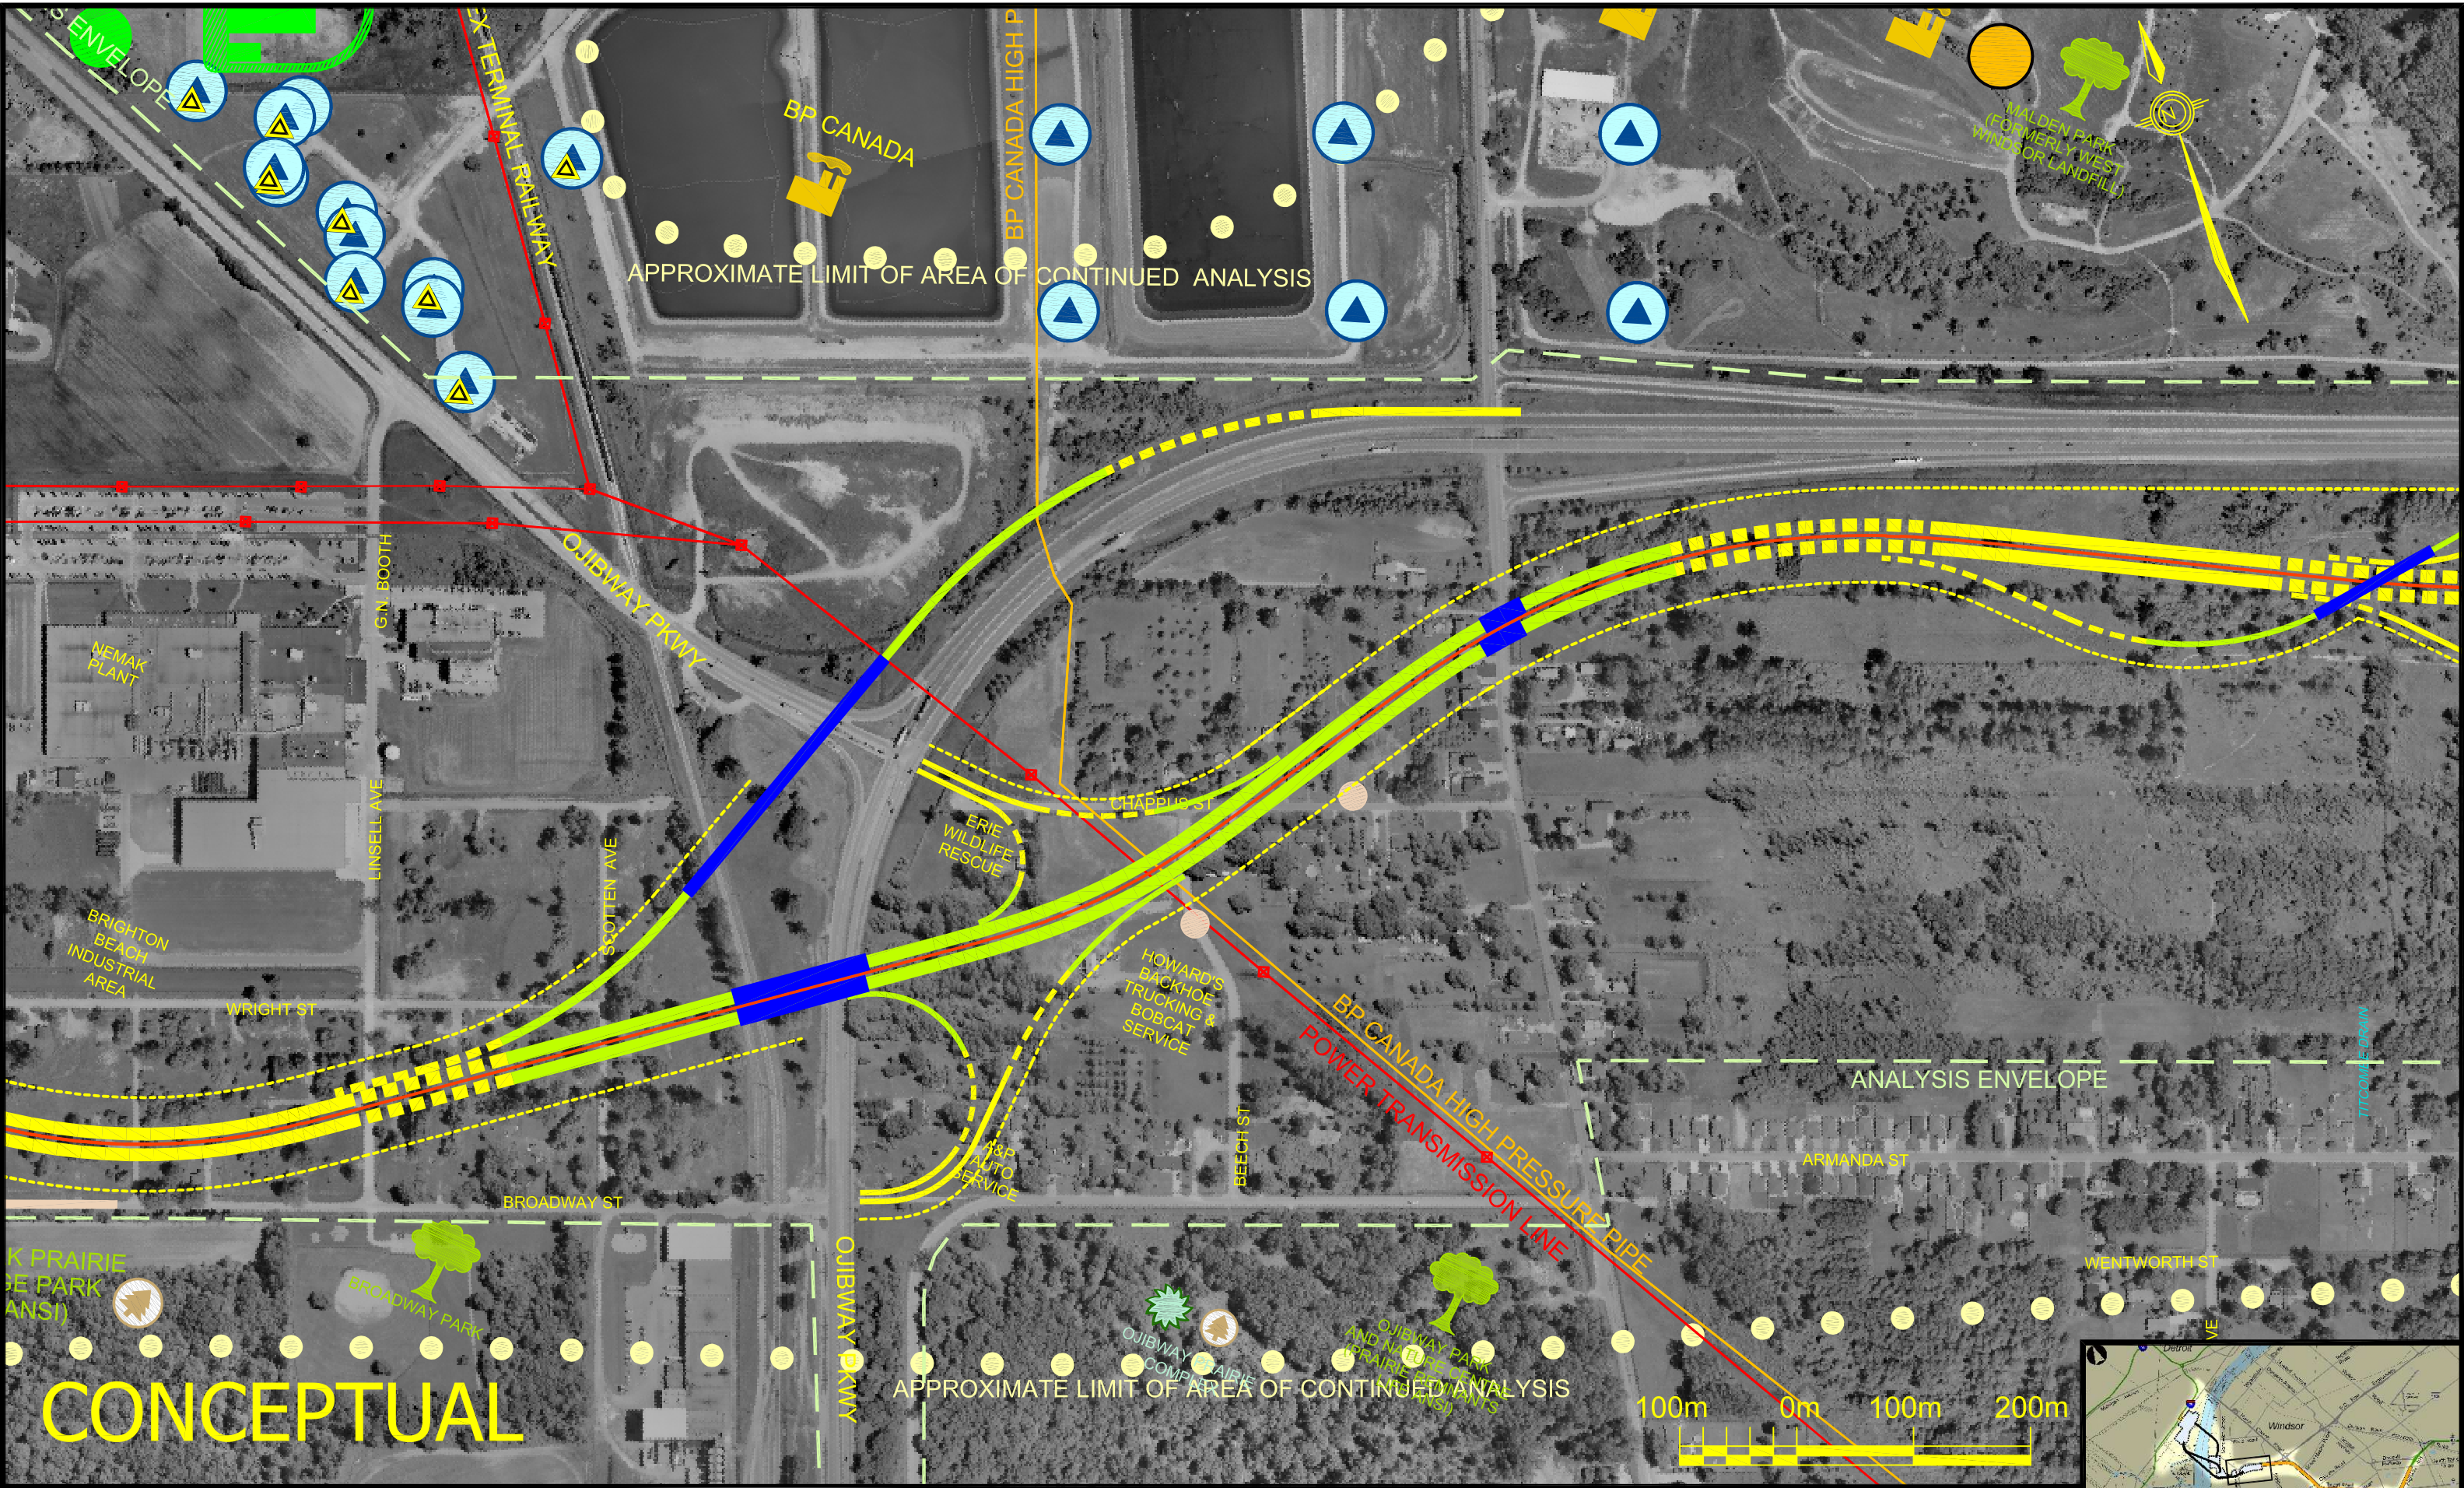


CONCEPTUAL

PLAZA C

SCALE 1:5000

AUGUST 14, 2006



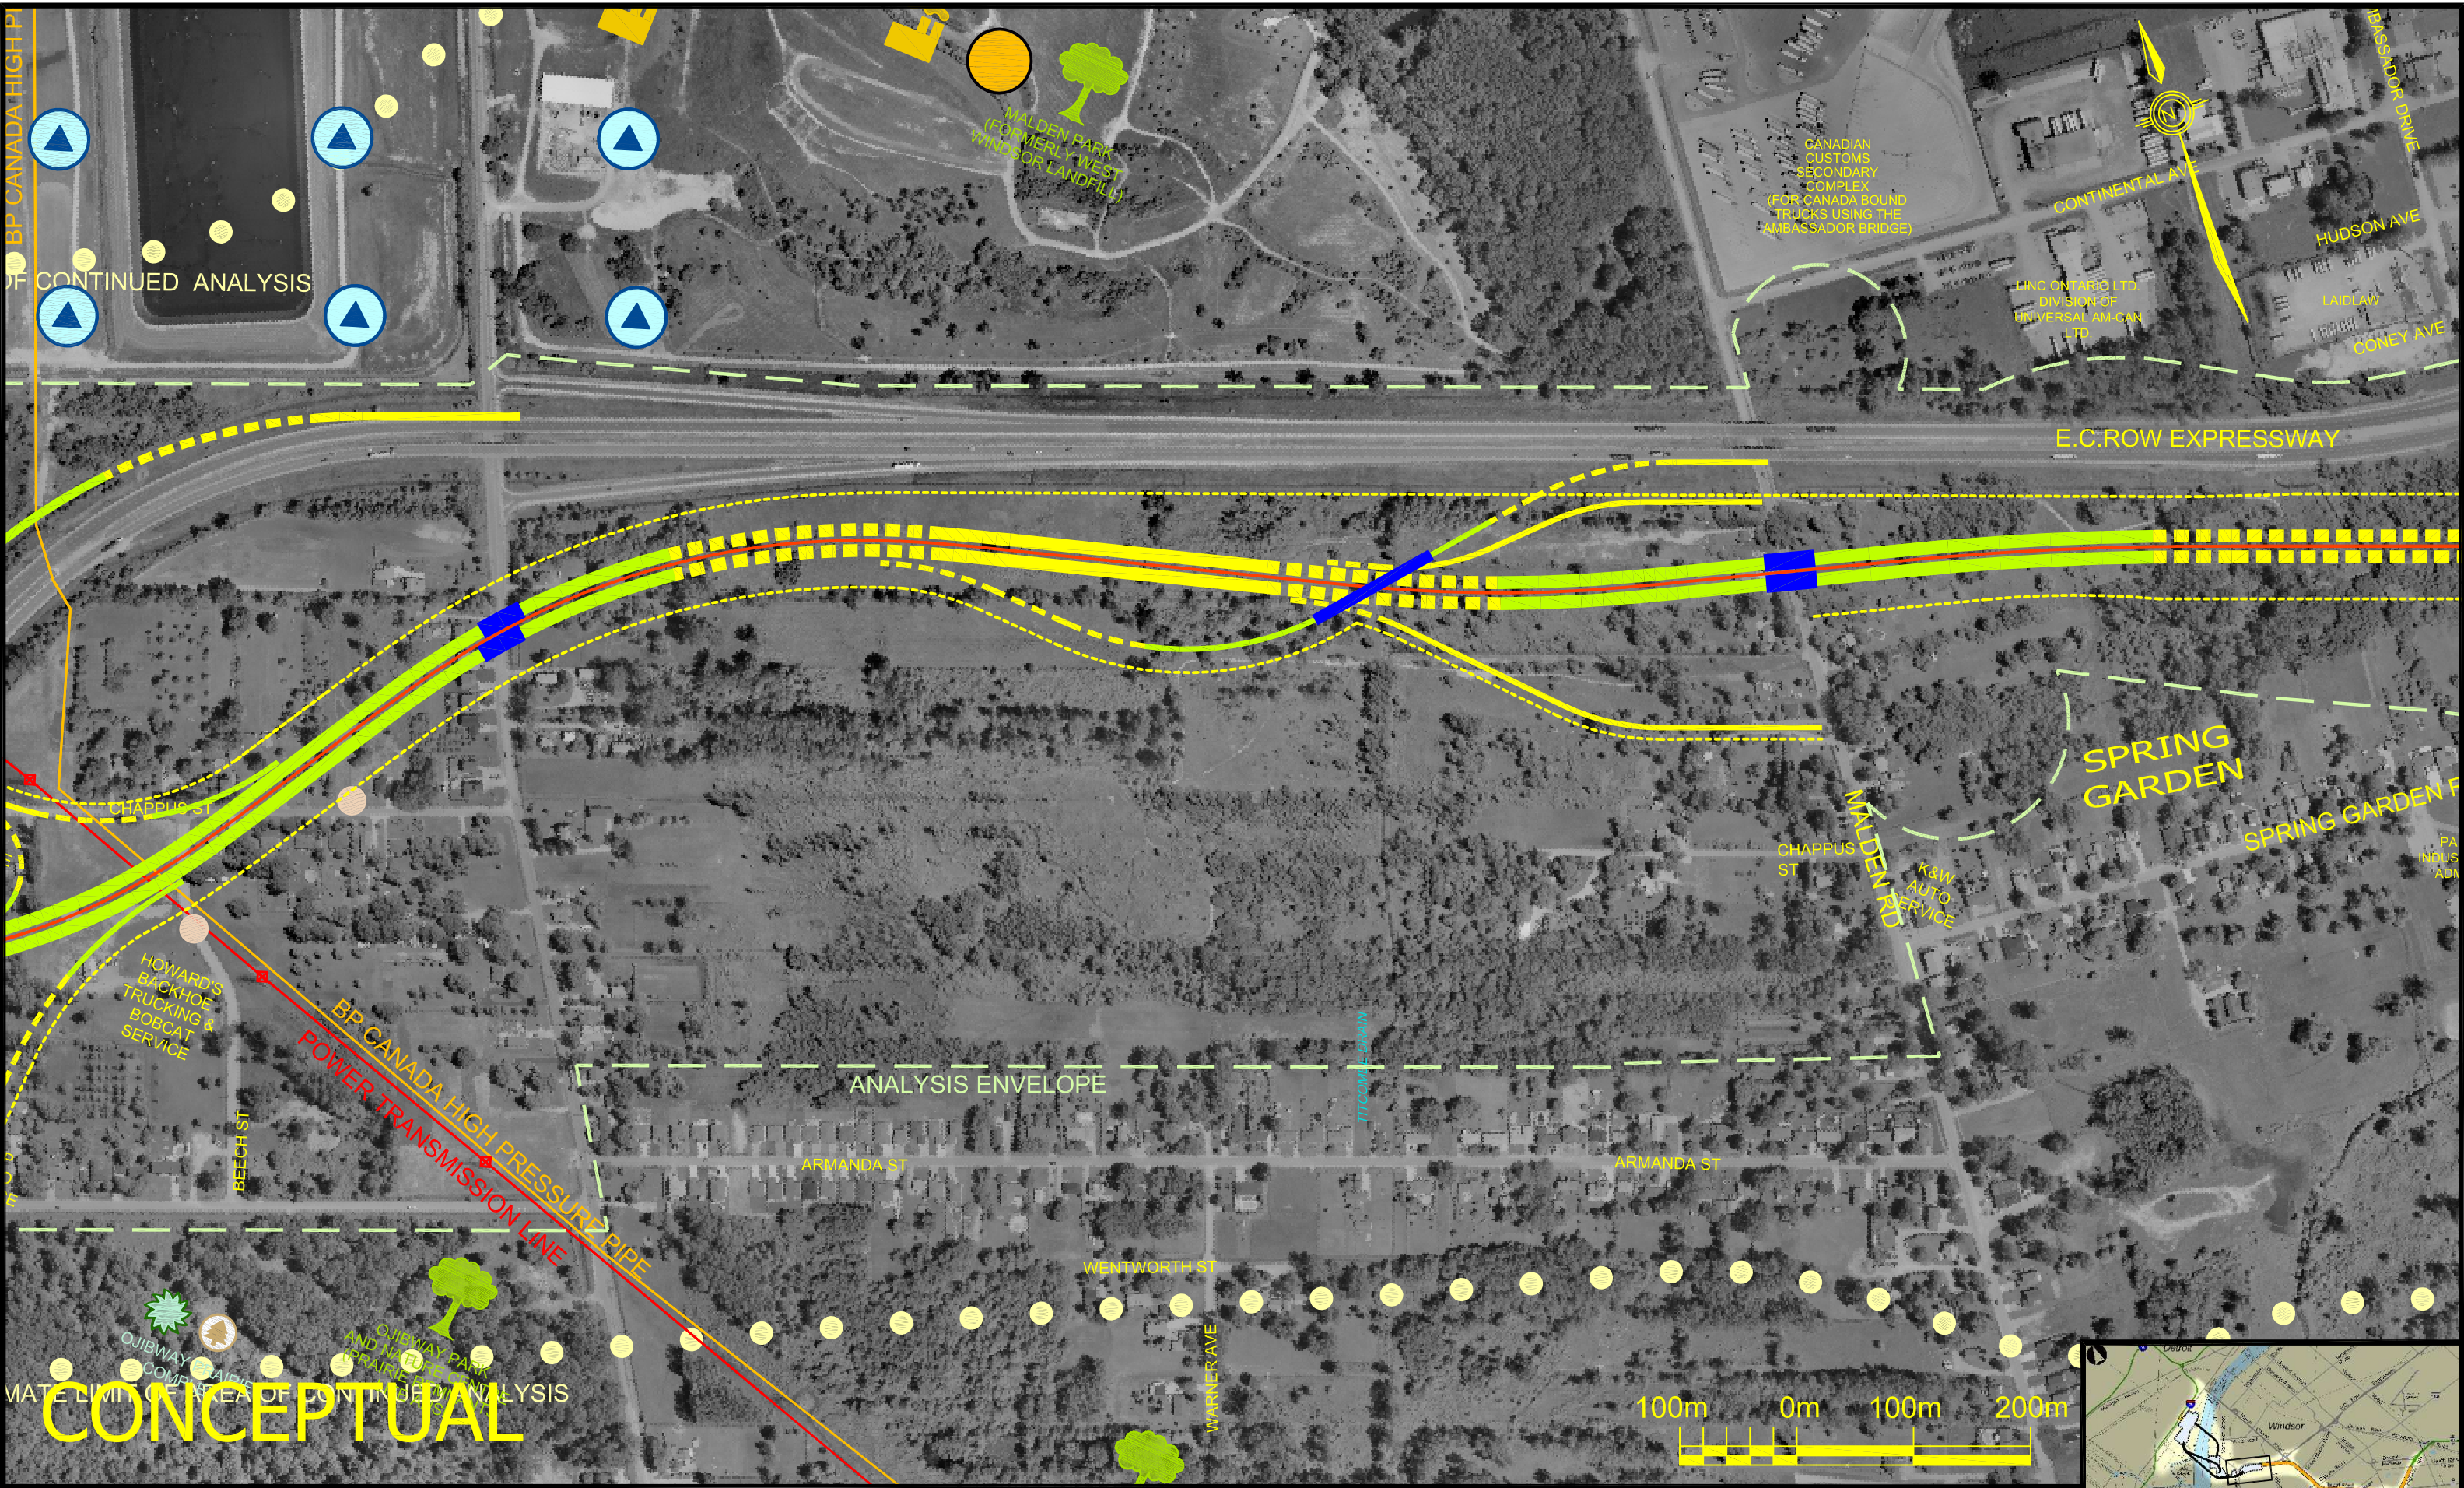

CONCEPTUAL

PLAZA C

SCALE 1:5000

AUGUST 14, 2006

