


DRIC - POSSIBLE PLAZA/RAMP CONFIGURATION

PLAZA RAMPS FOR LOCAL OPTION 2

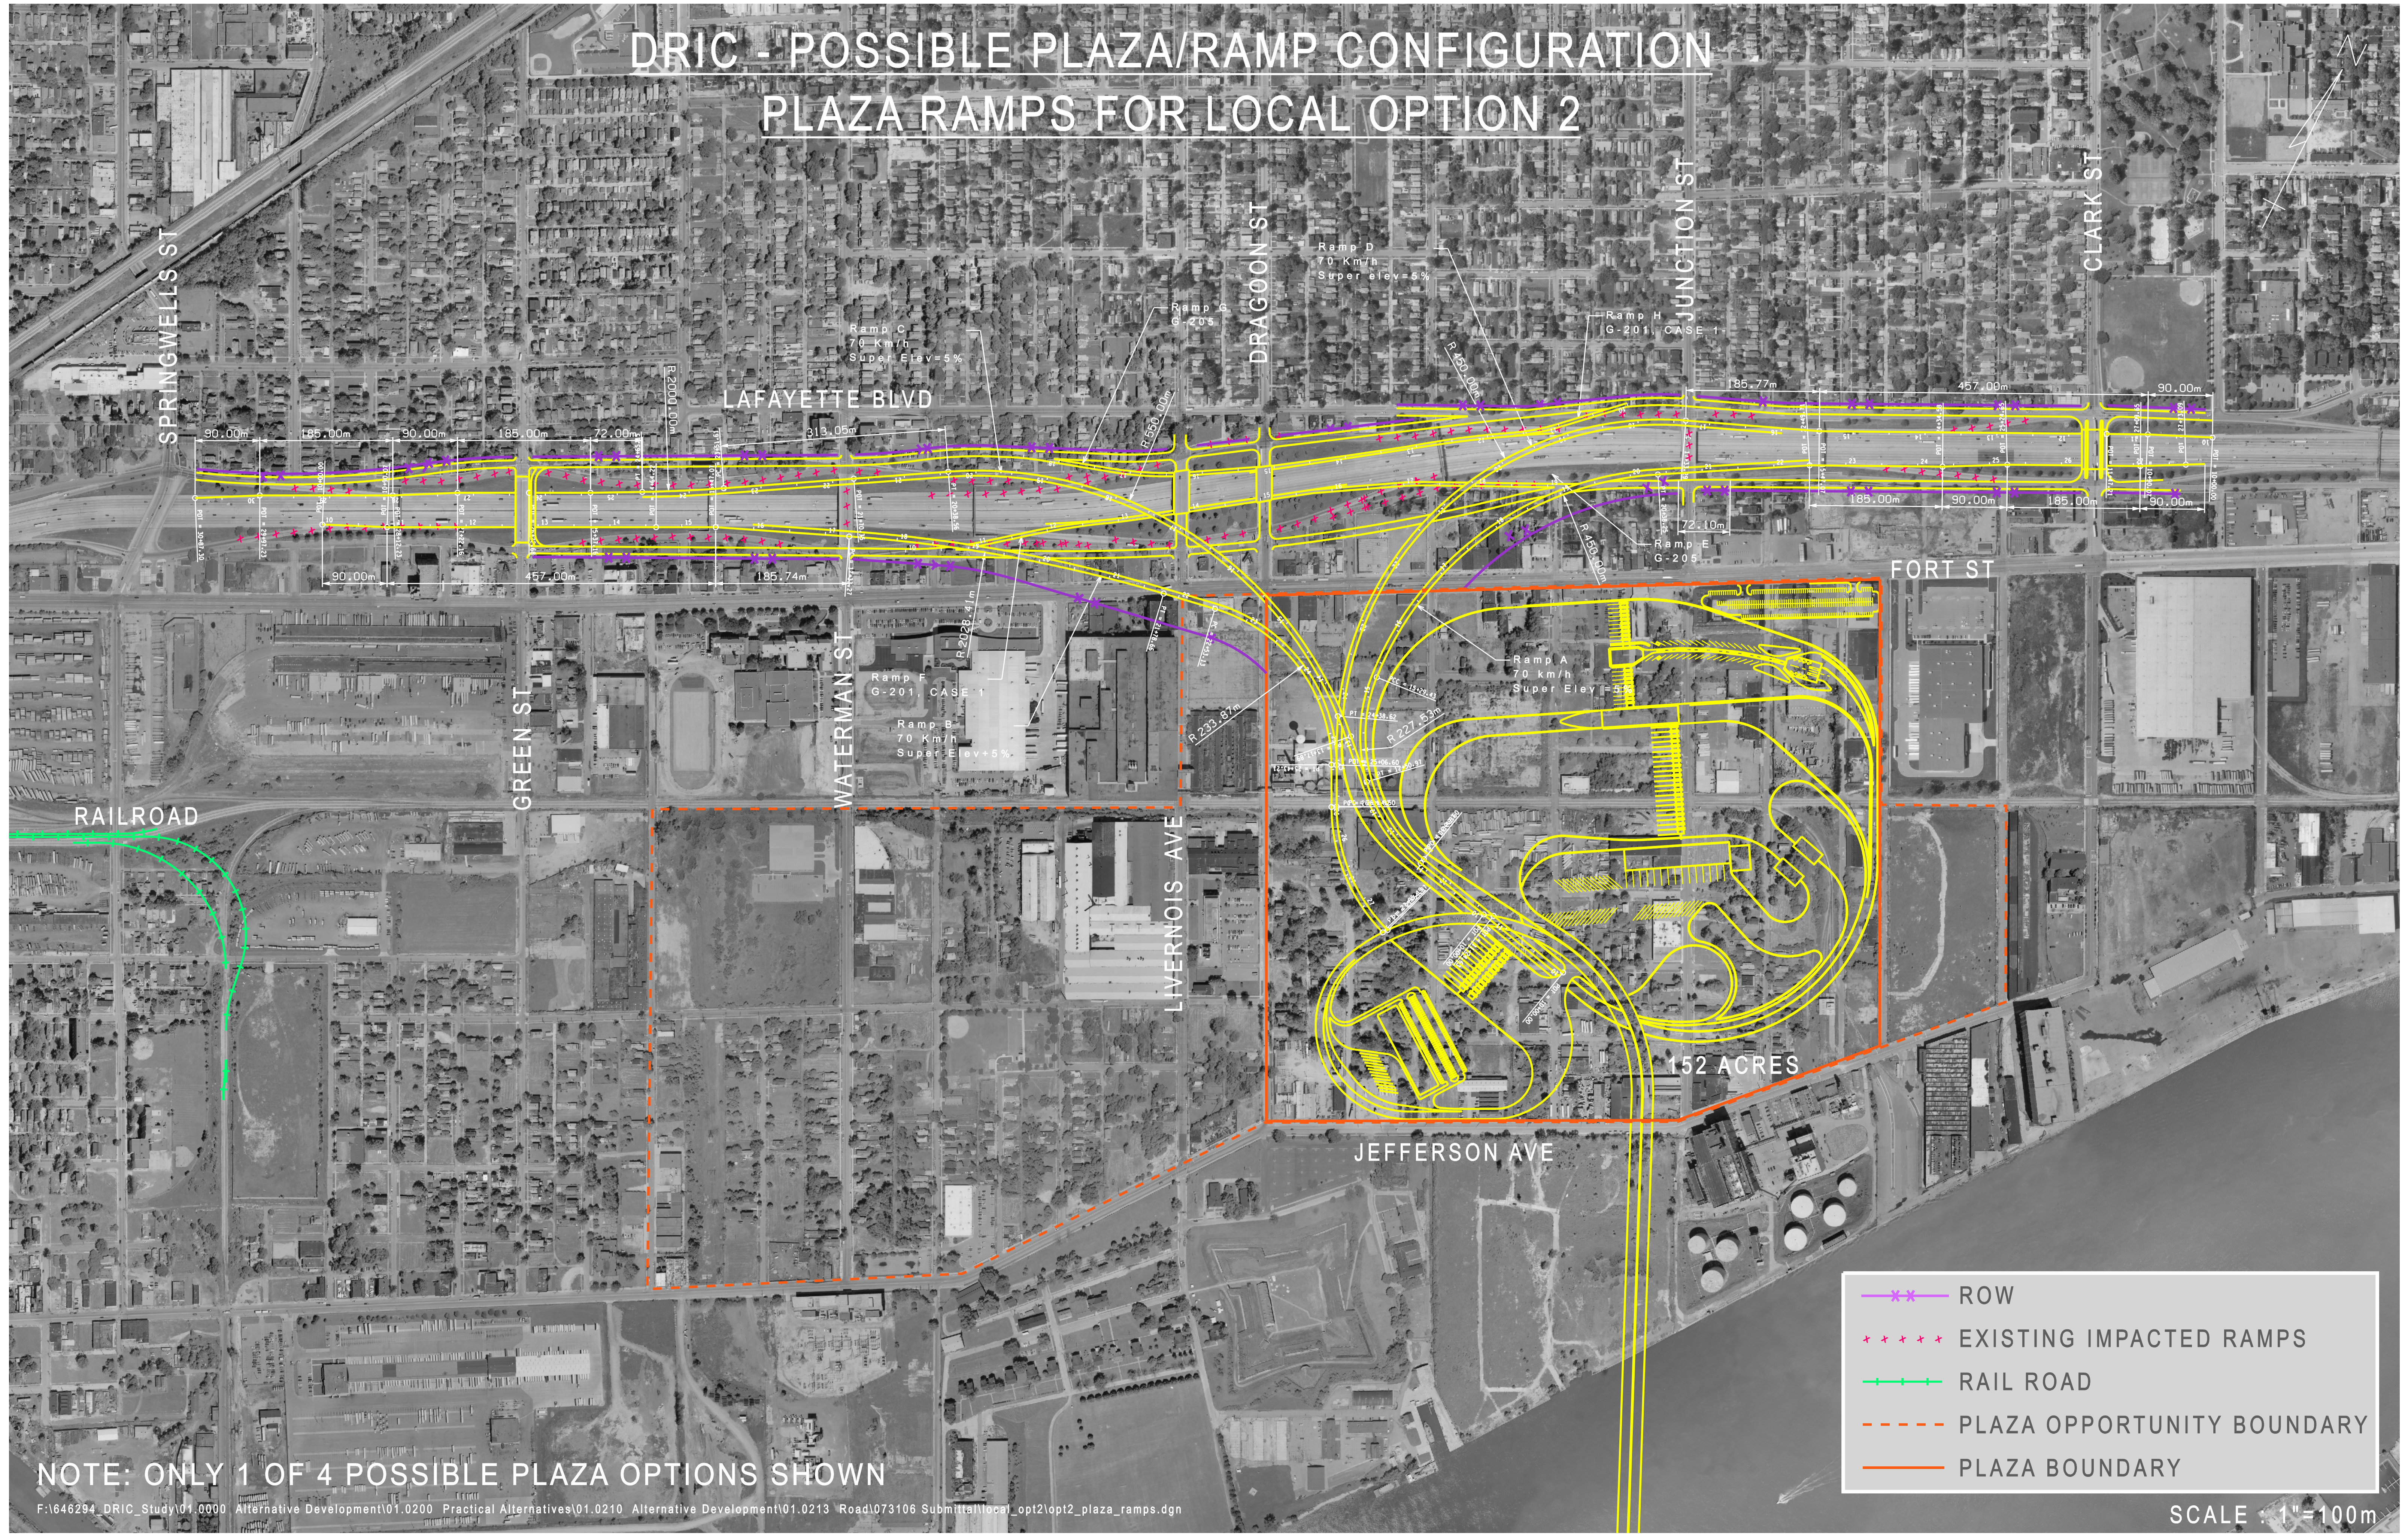

NOTE: ONLY 1 OF 4 POSSIBLE PLAZA OPTIONS SHOWN

F:\1646294_DRIC_Study\01.0000 Alternative Development\01.0200 Practical Alternatives\01.0210 Alternative Development\01.0213 Road\073106 Submittal\local_opt2\opt2_plaza_ramps.dgn

SCALE : 1"=100m